

CLIENT
Friends of Lafitte Greenway
P.O. Box 791727
New Orleans, Louisiana 70179
504.702.6777
Jason Neville, Executive Director,
Jason@LafitteGreenway.org

STRUCTURAL ENGINEER
Marais Consultants
2018 Jena Street
New Orleans, LA 70115
504.350.2644
Jenny Snape, Project Manager,
jenny@maraisconsultants.com

ARCHITECT
Colloqate Design
4025 Ulloa St.
New Orleans, Louisiana 70119
504.617.4553
Bryan Lee, Project Manager, bryan@colloqate.org
Bryan Bradshaw, Project Manager, bryan.bradshaw@colloqate.org

STORIA PROJECT DELTA

Project Description

Delta is a conversation about land and people, and how the interactions between the two have shaped each other over time. Situated near the intersection of Bayou St. John and the Lafitte Greenway, the project sits at an historically vital fulcrum between land, water, and people. This project endeavors to talk about land within the context of Indigenous land use and knowledge, as well as throughout the history of the city of New Orleans. We are partnering on this project with the Friends of the Lafitte Greenway, who coordinates programming along the length of the Greenway. We would like the space to be both a literal bridge to the Clarity Park Project, but also a place to pause and consider where we have come from, where we are, and where we could go from here.

SUBMISSION DETAILS

Copyright 2020
Colloqate Design Studio - A Design Justice Practice LLC

Revision Schedule

No.	Description	Date

Owner

Enter address here

STORIA PROJECT DELTA


COVER SHEET

Project number	19001
Date	Issue Date
Drawn by	Author
Checked by	Checker
	G000
Scale	

EXISTING SITE PHOTO



CONCEPT RENDERS SHOWING TILE CLADDING

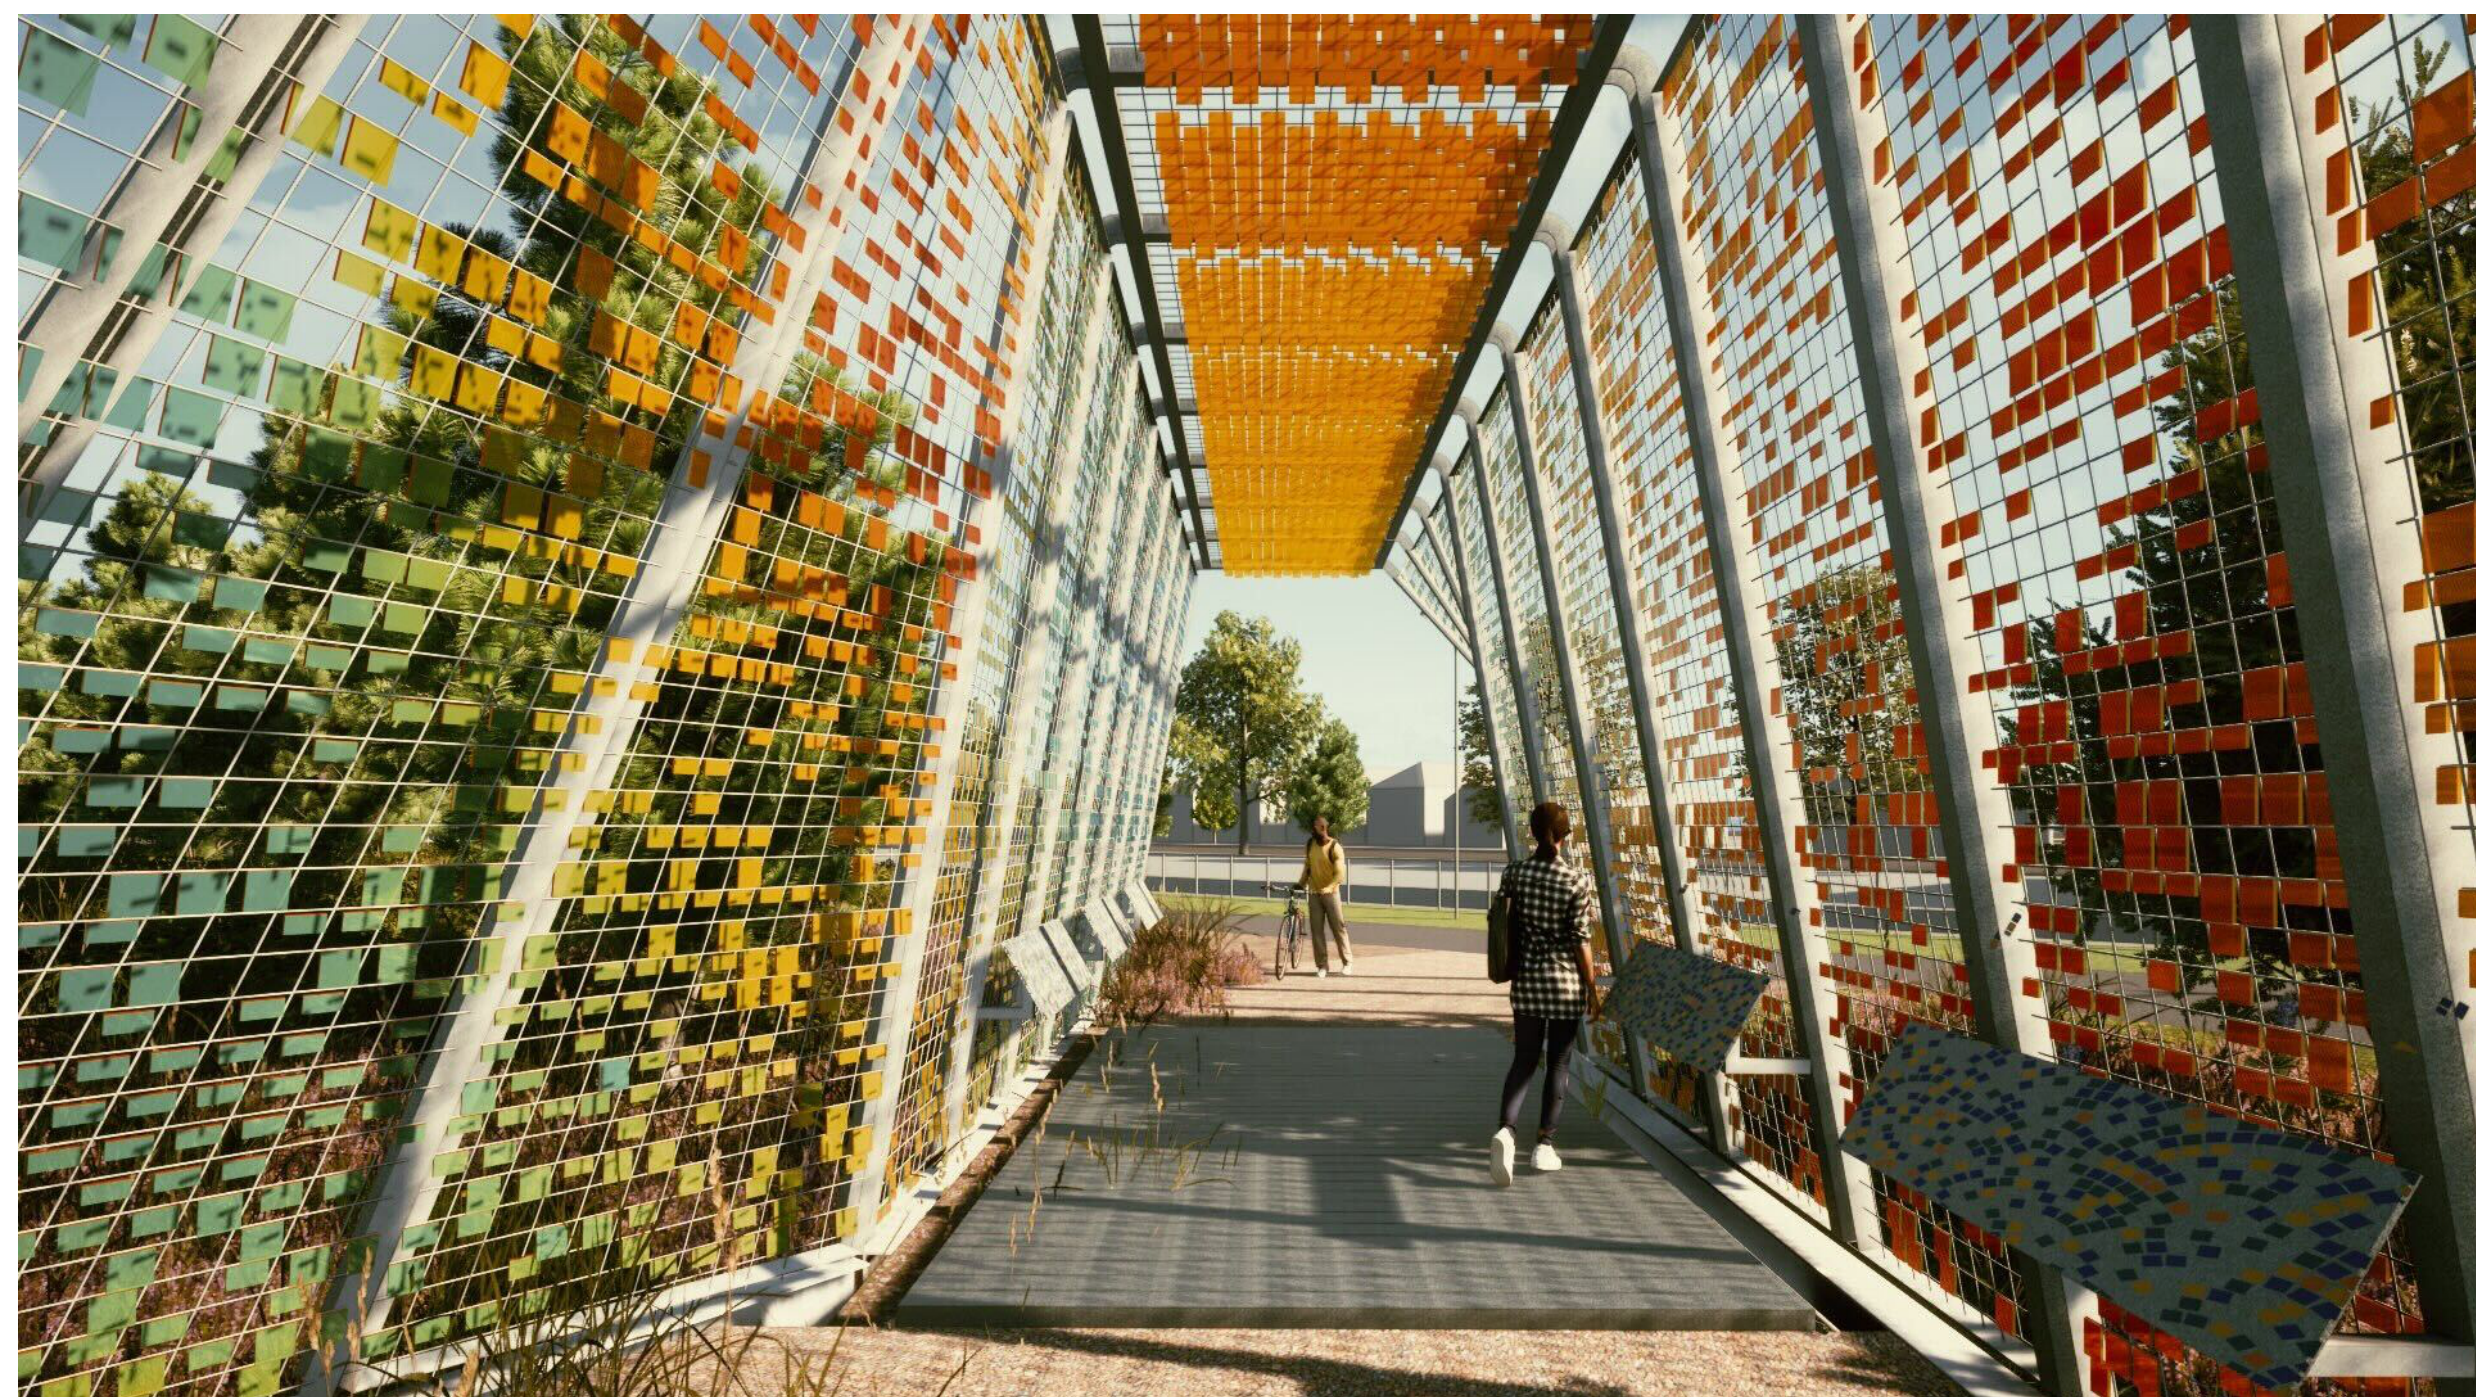

COLLOQATE

A DESIGN JUSTICE STUDIO
ARCHITECTURE | URBAN DESIGN

Copyright 2020
Colloqate Design Studio - A Design Justice Practice LLC

Revision Schedule

No.	Description	Date

Owner

Enter address here


**STORIA PROJECT
DELTA**

INFORMATION SHEET

Project number	19001
Date	Issue Date
Drawn by	Author
Checked by	Checker
	G001
Scale	



A DESIGN JUSTICE STUDIO
ARCHITECTURE | URBAN DESIGN

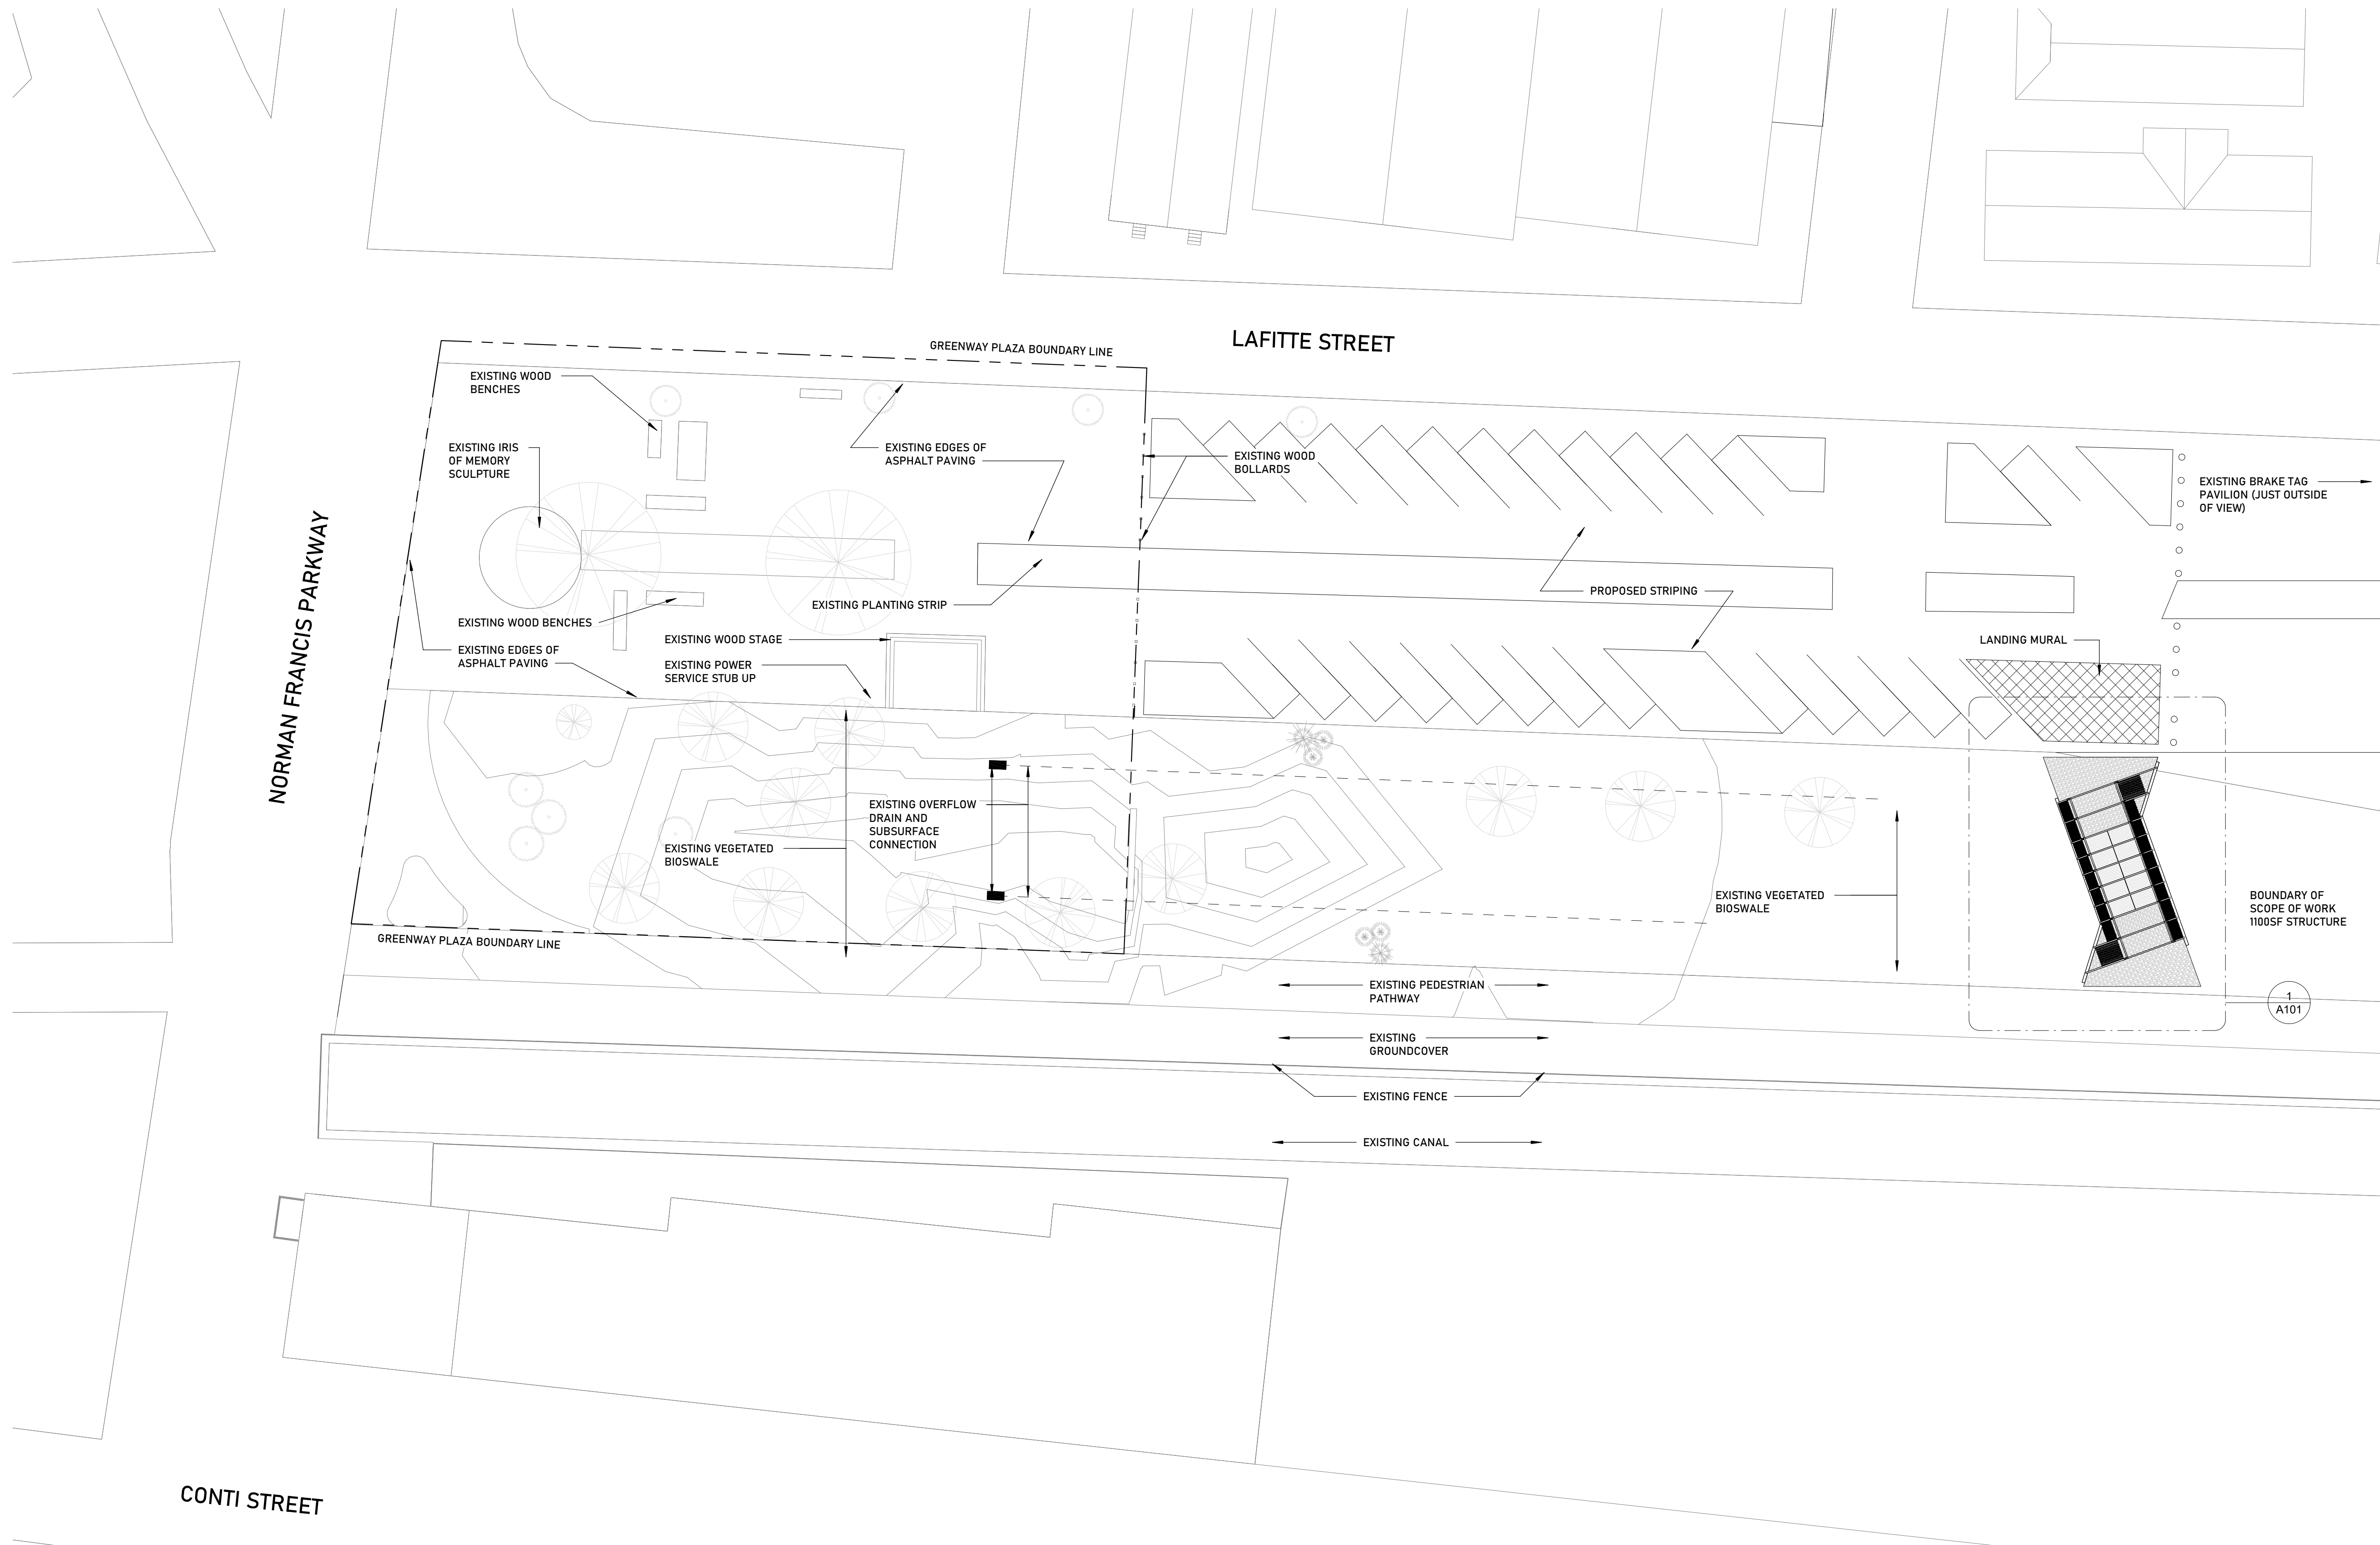

Copyright 2020
Colloqate Design Studio - A Design Justice Practice LLC


Revision Schedule		
No.	Description	Date

Owner
Enter address here


STORIA PROJECT DELTA

Site Plan	
Project number	19001
Date	Issue Date
Drawn by	Author
Checked by	Checker
A010	
Scale	1" = 20'-0"

1 Proposed Site Plan
1" = 20'-0"

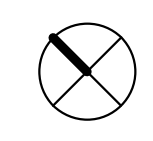

9/16/2024 3:35:15 PM

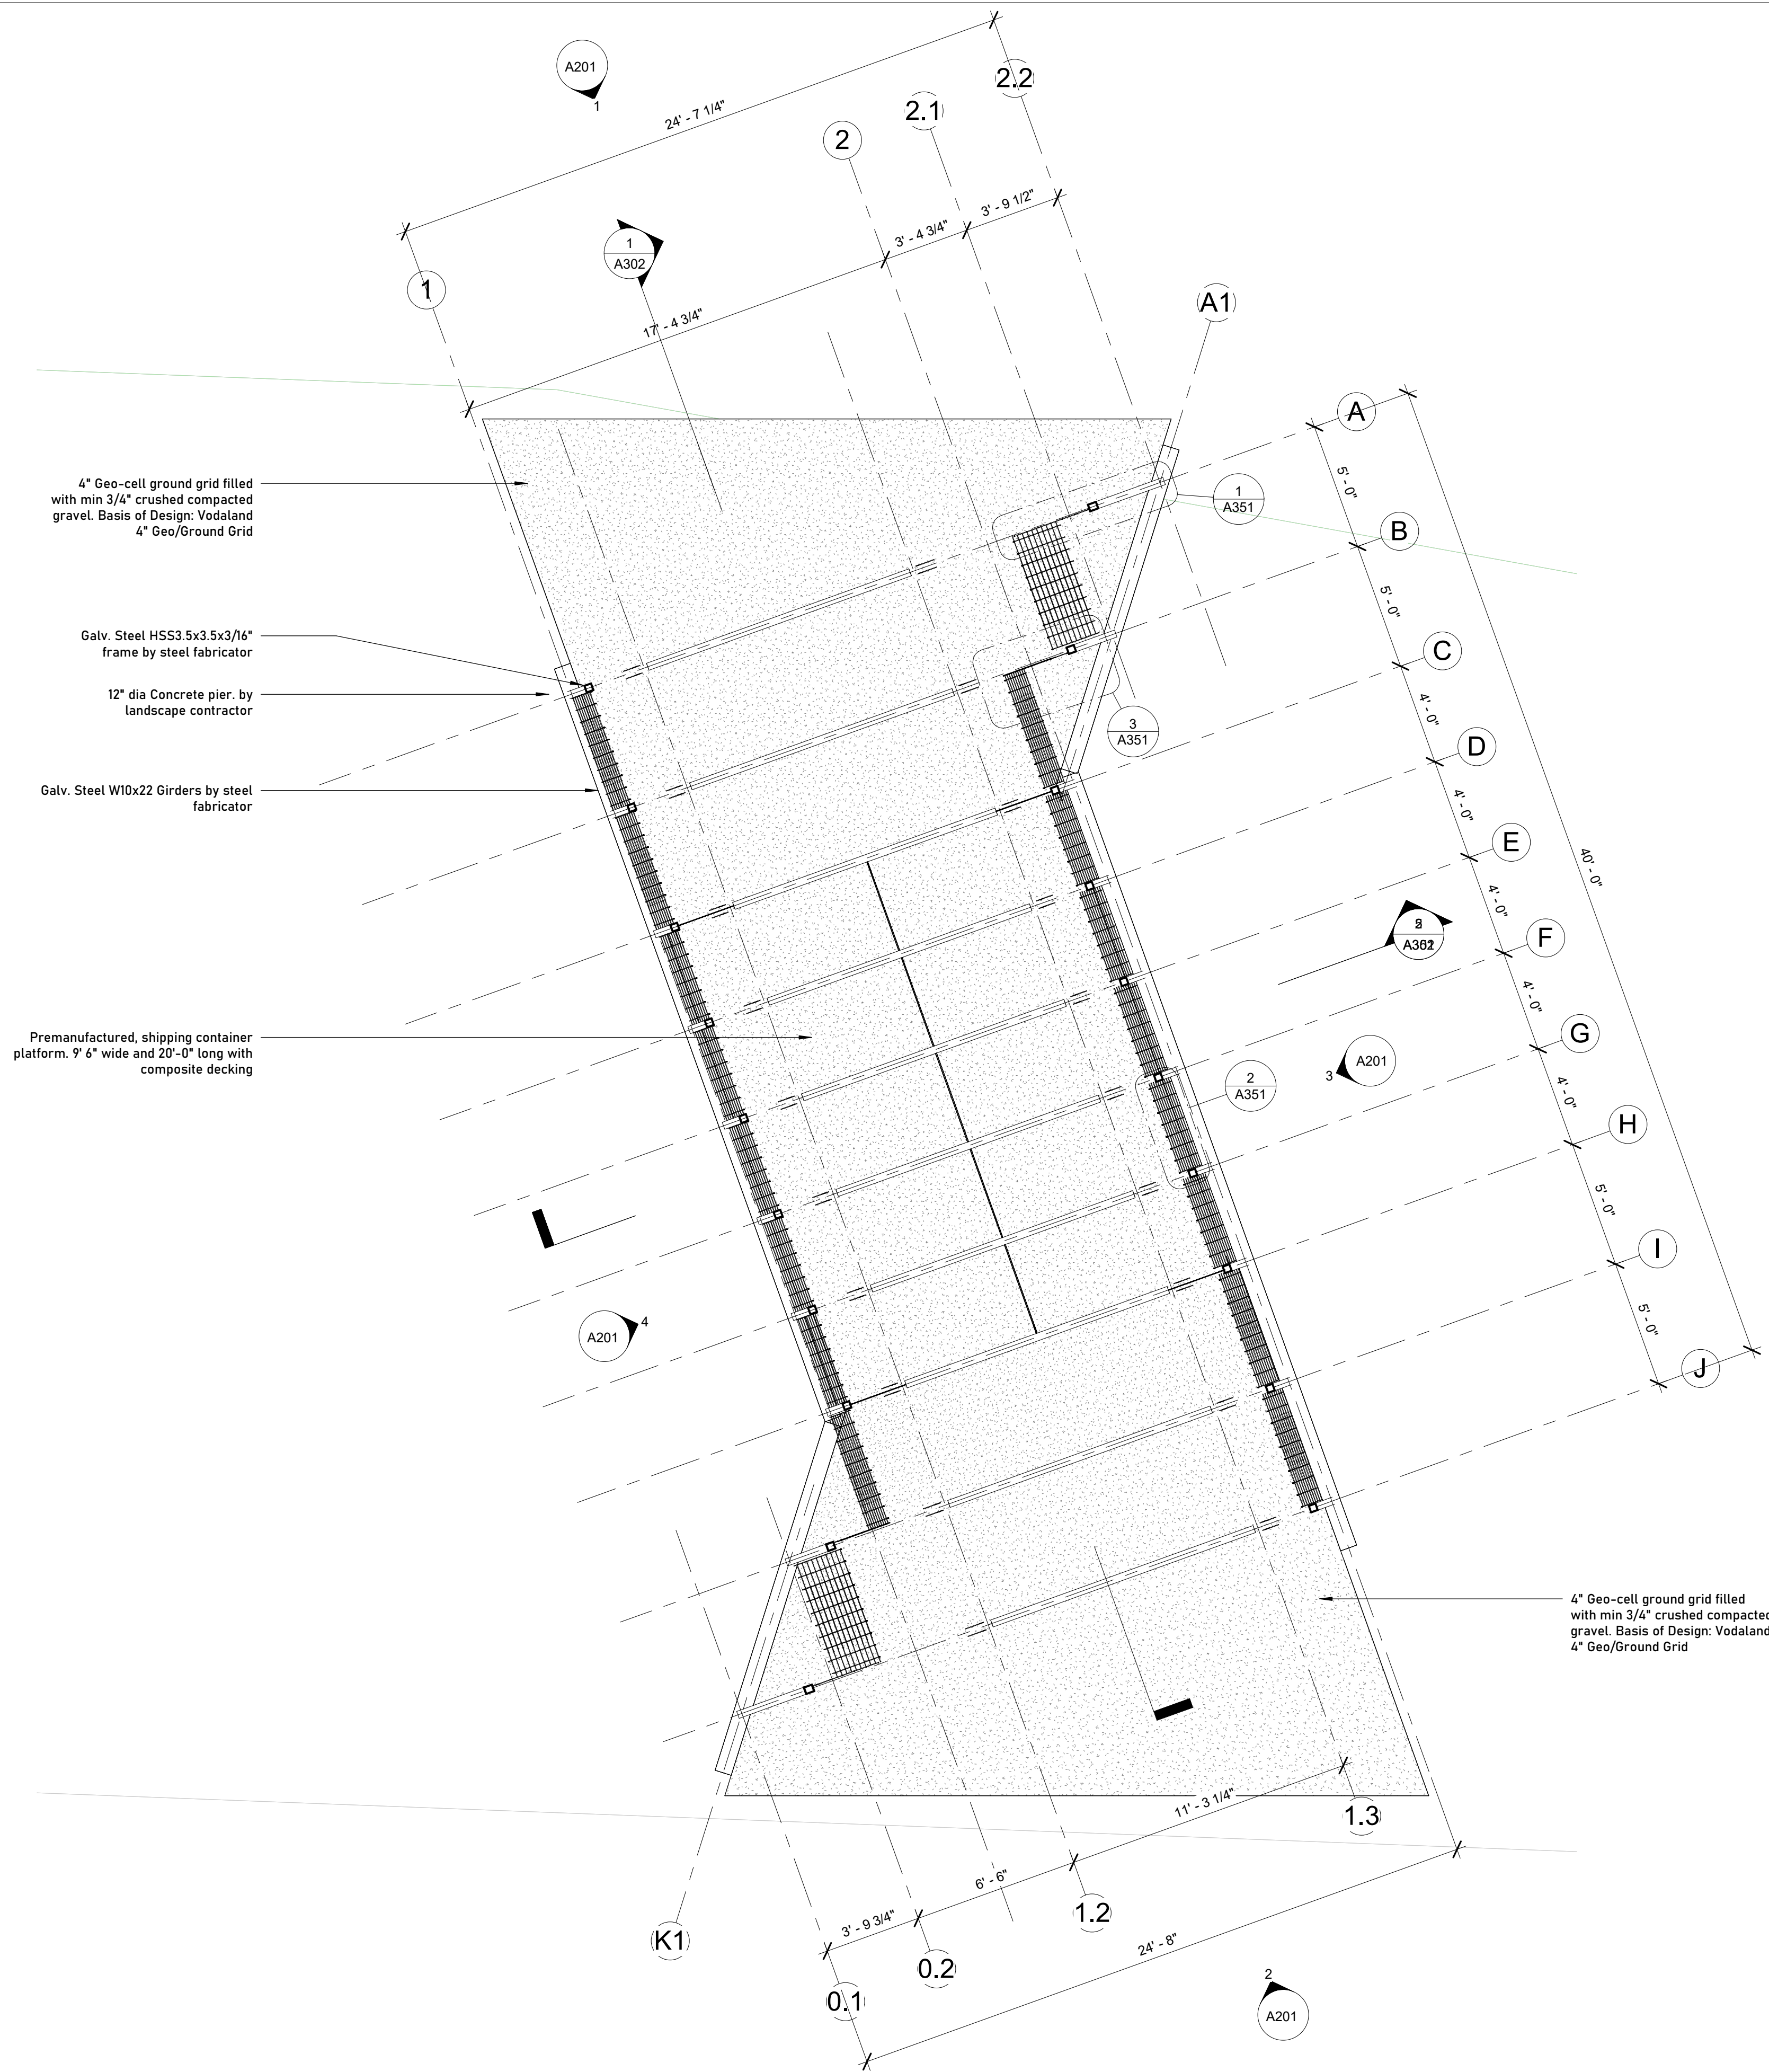

4" Geo-cell ground grid filled with min 3/4" crushed compacted gravel. Basis of Design: Vodaland 4" Geo/Ground Grid

Galv. Steel HSS3.5x3.5x3/16" frame by steel fabricator

12" dia Concrete pier, by landscape contractor

Galv. Steel W10x22 Girders by steel fabricator

Premanufactured, shipping container platform, 9' 6" wide and 20'-0" long with composite decking

4" Geo-cell ground grid filled with min 3/4" crushed compacted gravel. Basis of Design: Vodaland 4" Geo/Ground Grid

1 Level 1 Plan
1/4" = 1'-0"


Copyright 2020
Colloqate Design Studio - A Design Justice Practice LLC

Revision Schedule		
No.	Description	Date


Owner
Enter address here

STORIA PROJECT DELTA


First Floor Plan	
Project number	19001
Date	Issue Date
Drawn by	Author
Checked by	Checker
	A101
Scale	1/4" = 1'-0"

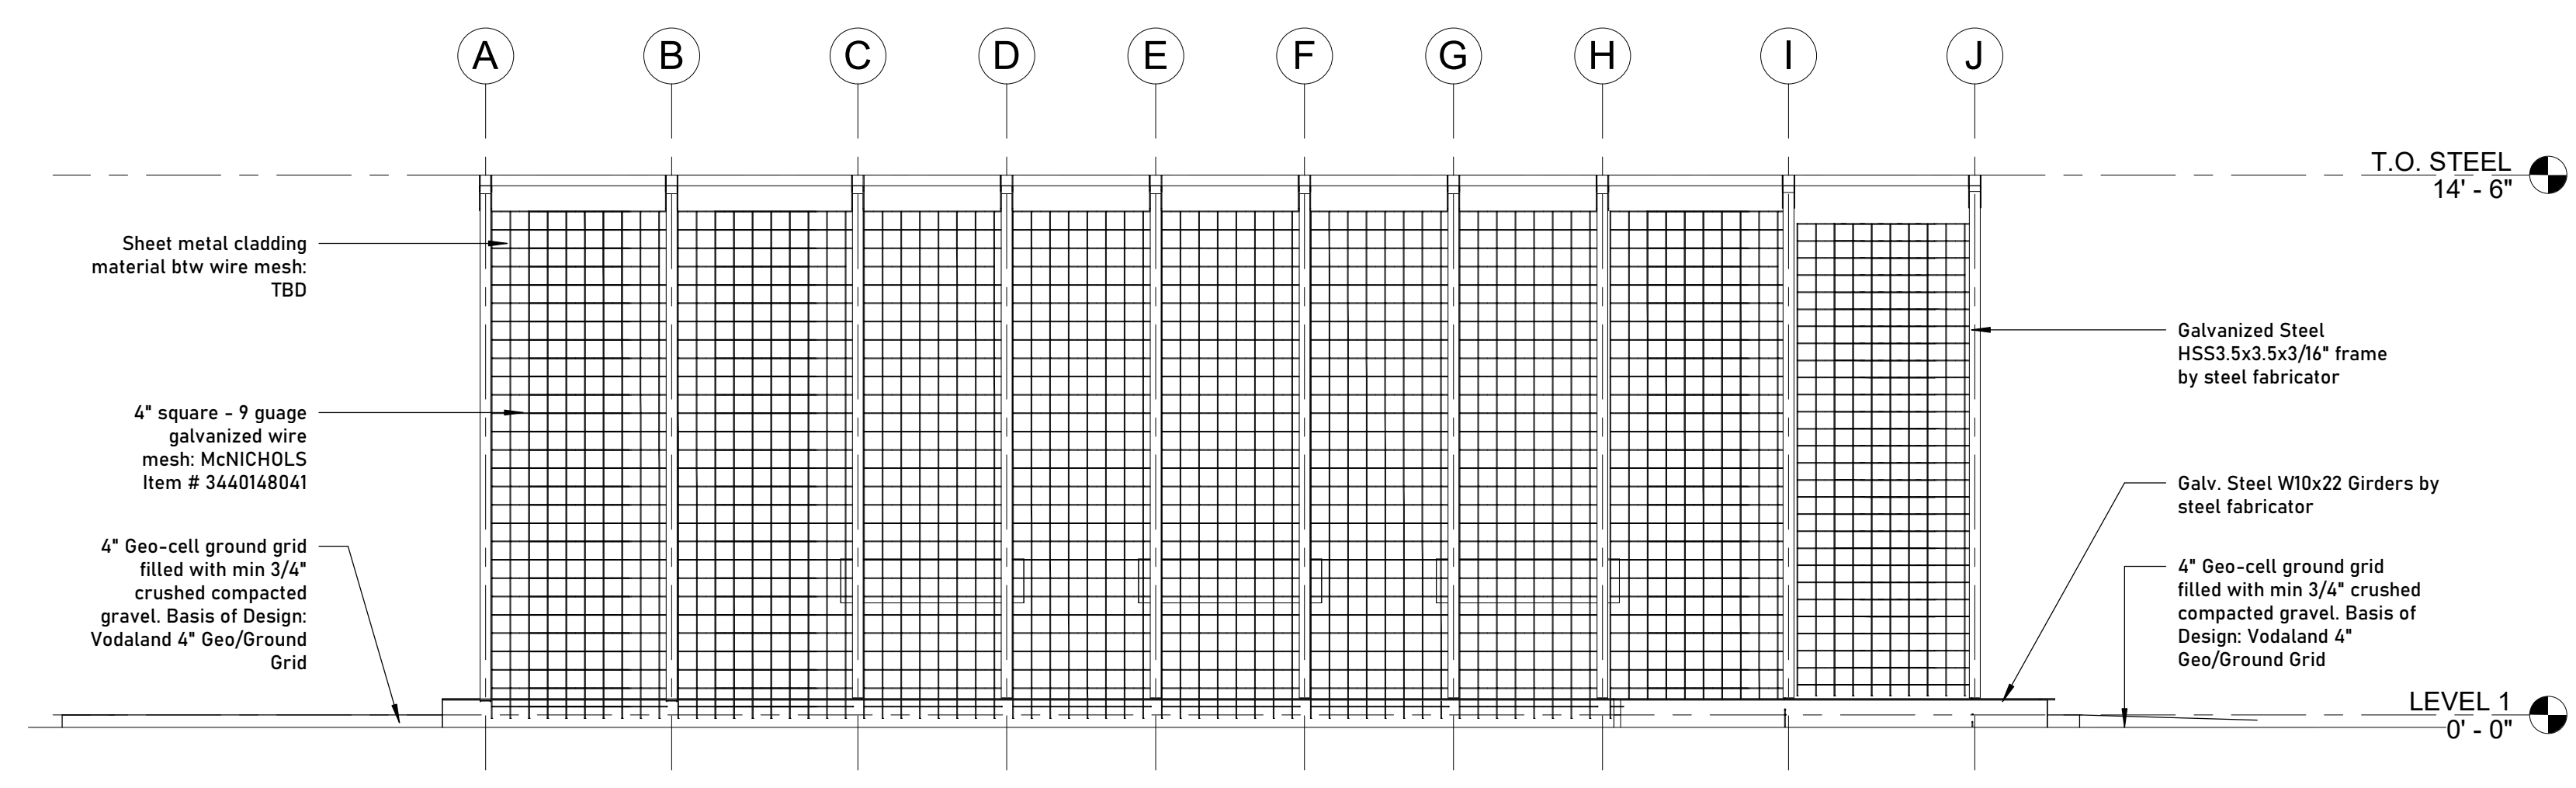


4 West Elevation
1/4" = 1'-0"

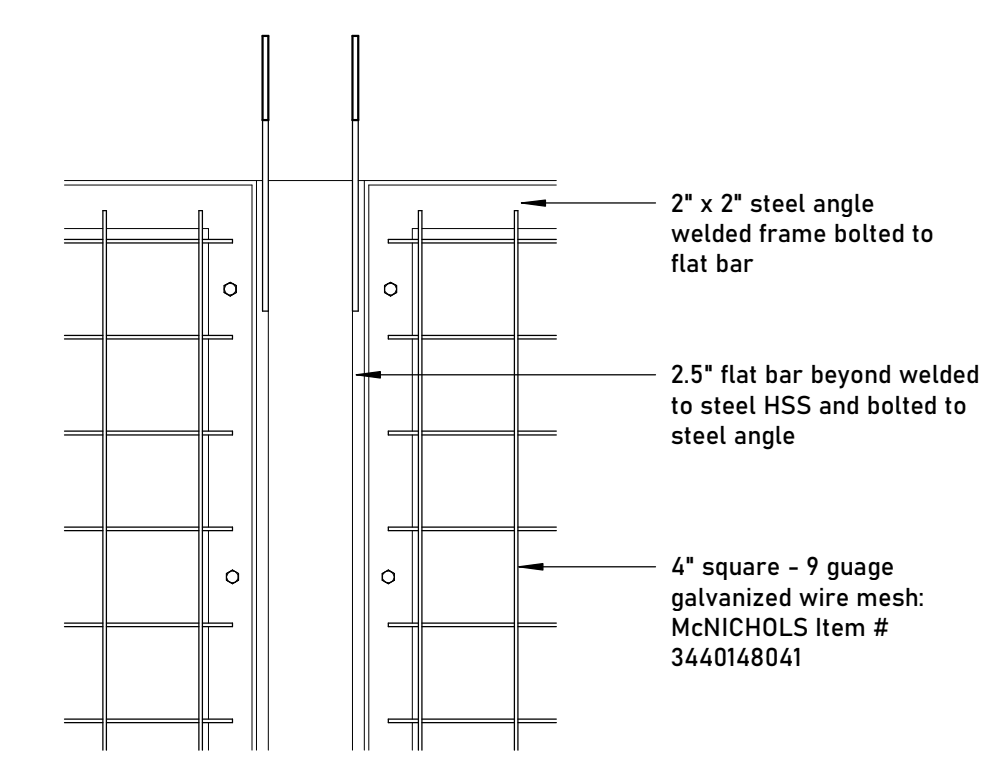


5 Enlarged Interior Elevation Detail
1 1/2" = 1'-0"

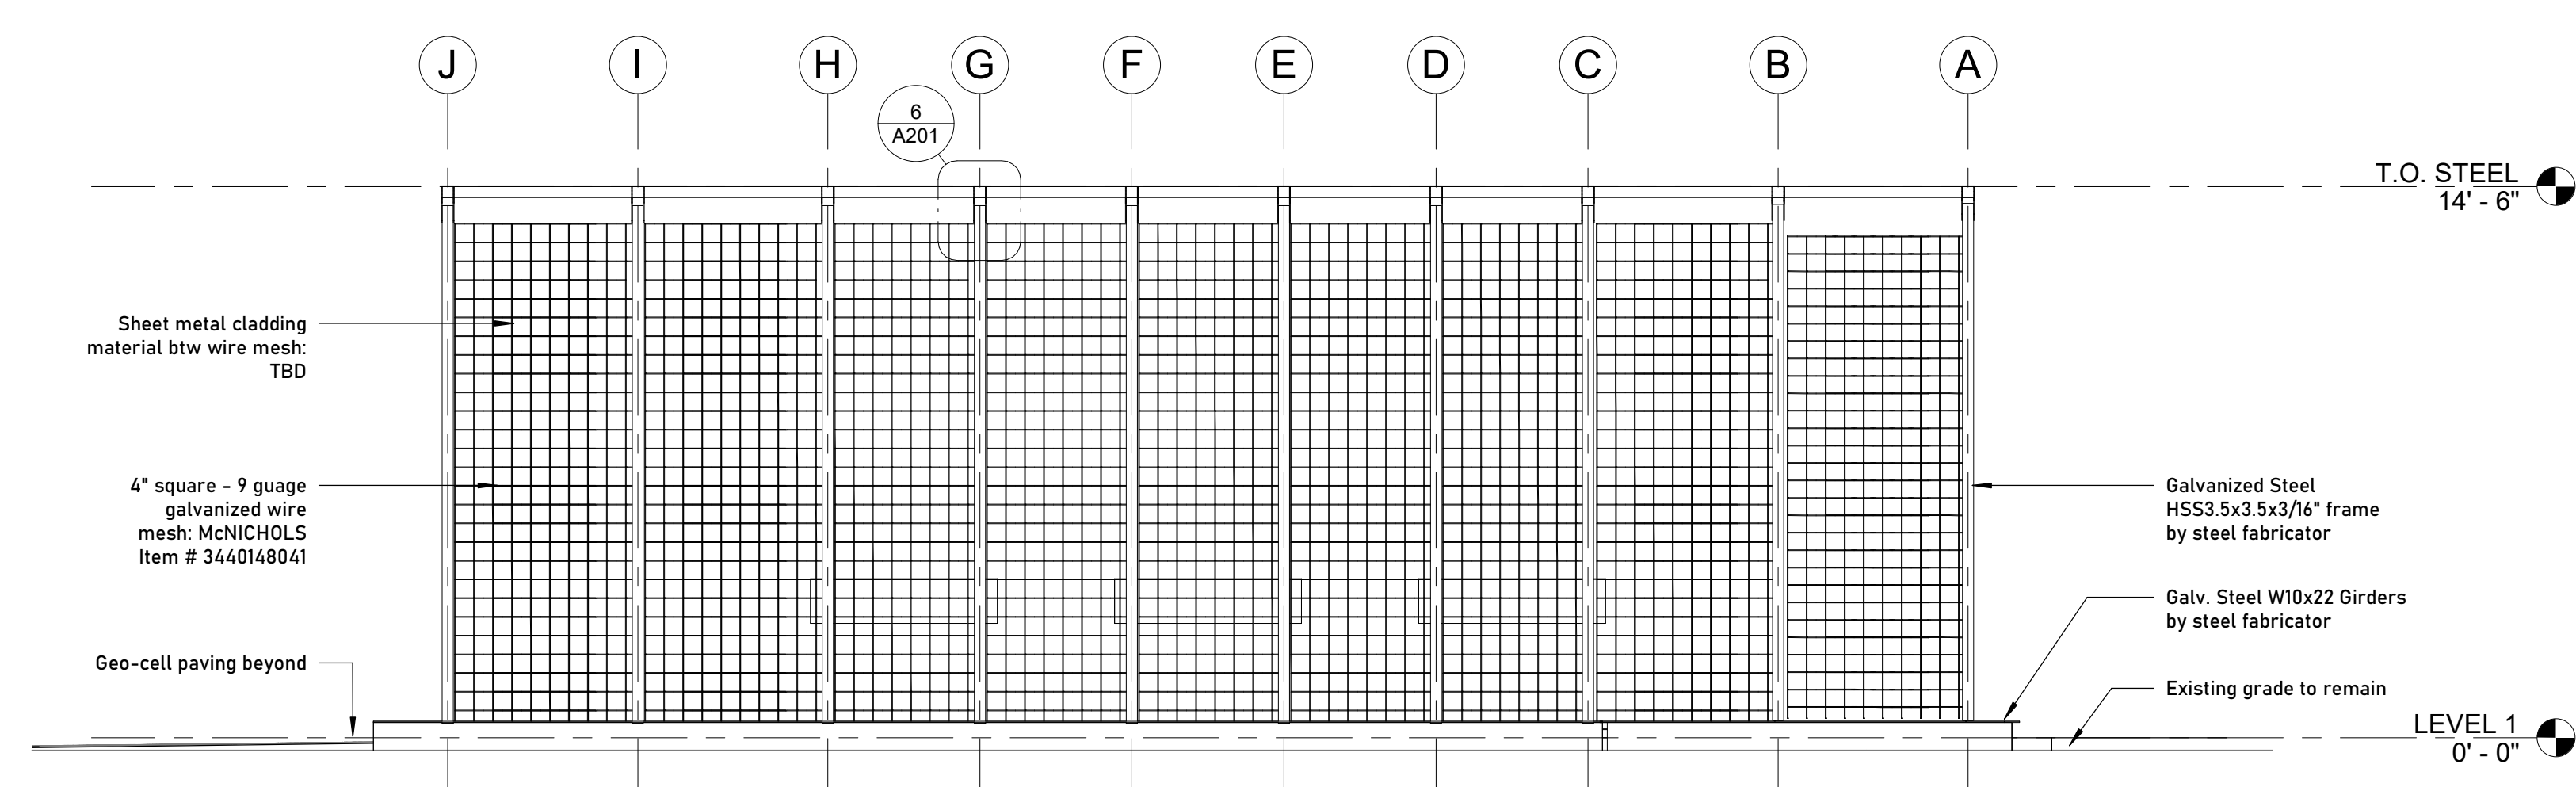


3 East Elevation
1/4" = 1'-0"

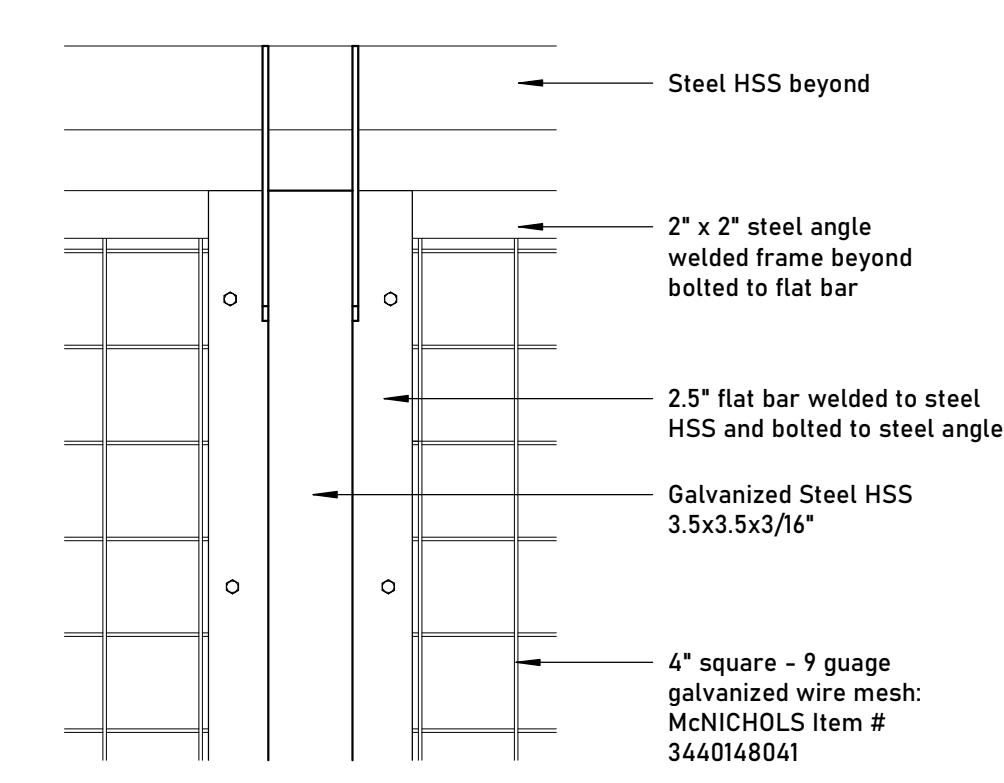

6 Enlarged Exterior Elevation Detail
1 1/2" = 1'-0"

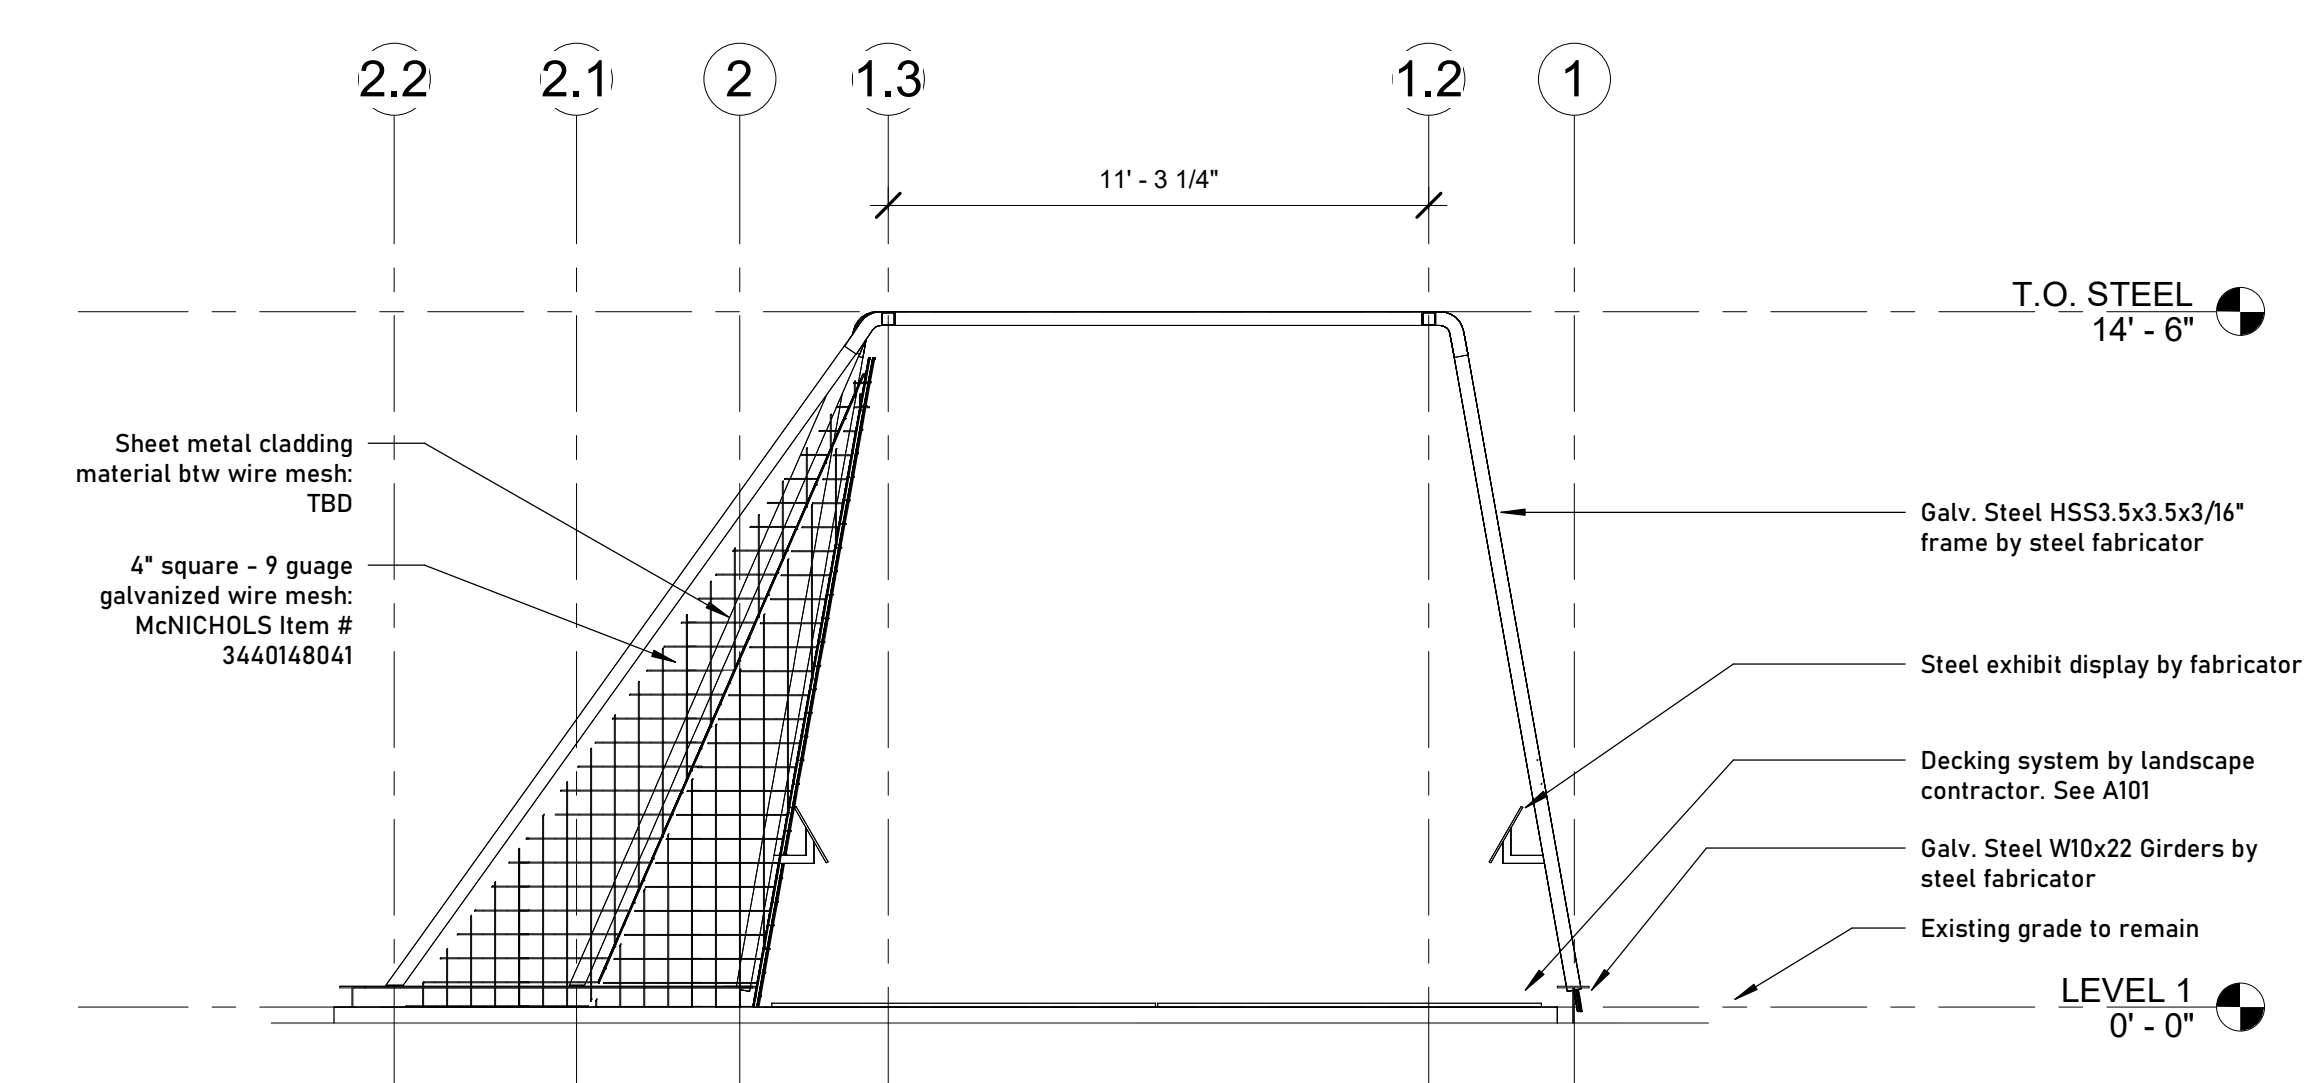

1 North Elevation
1/4" = 1'-0"

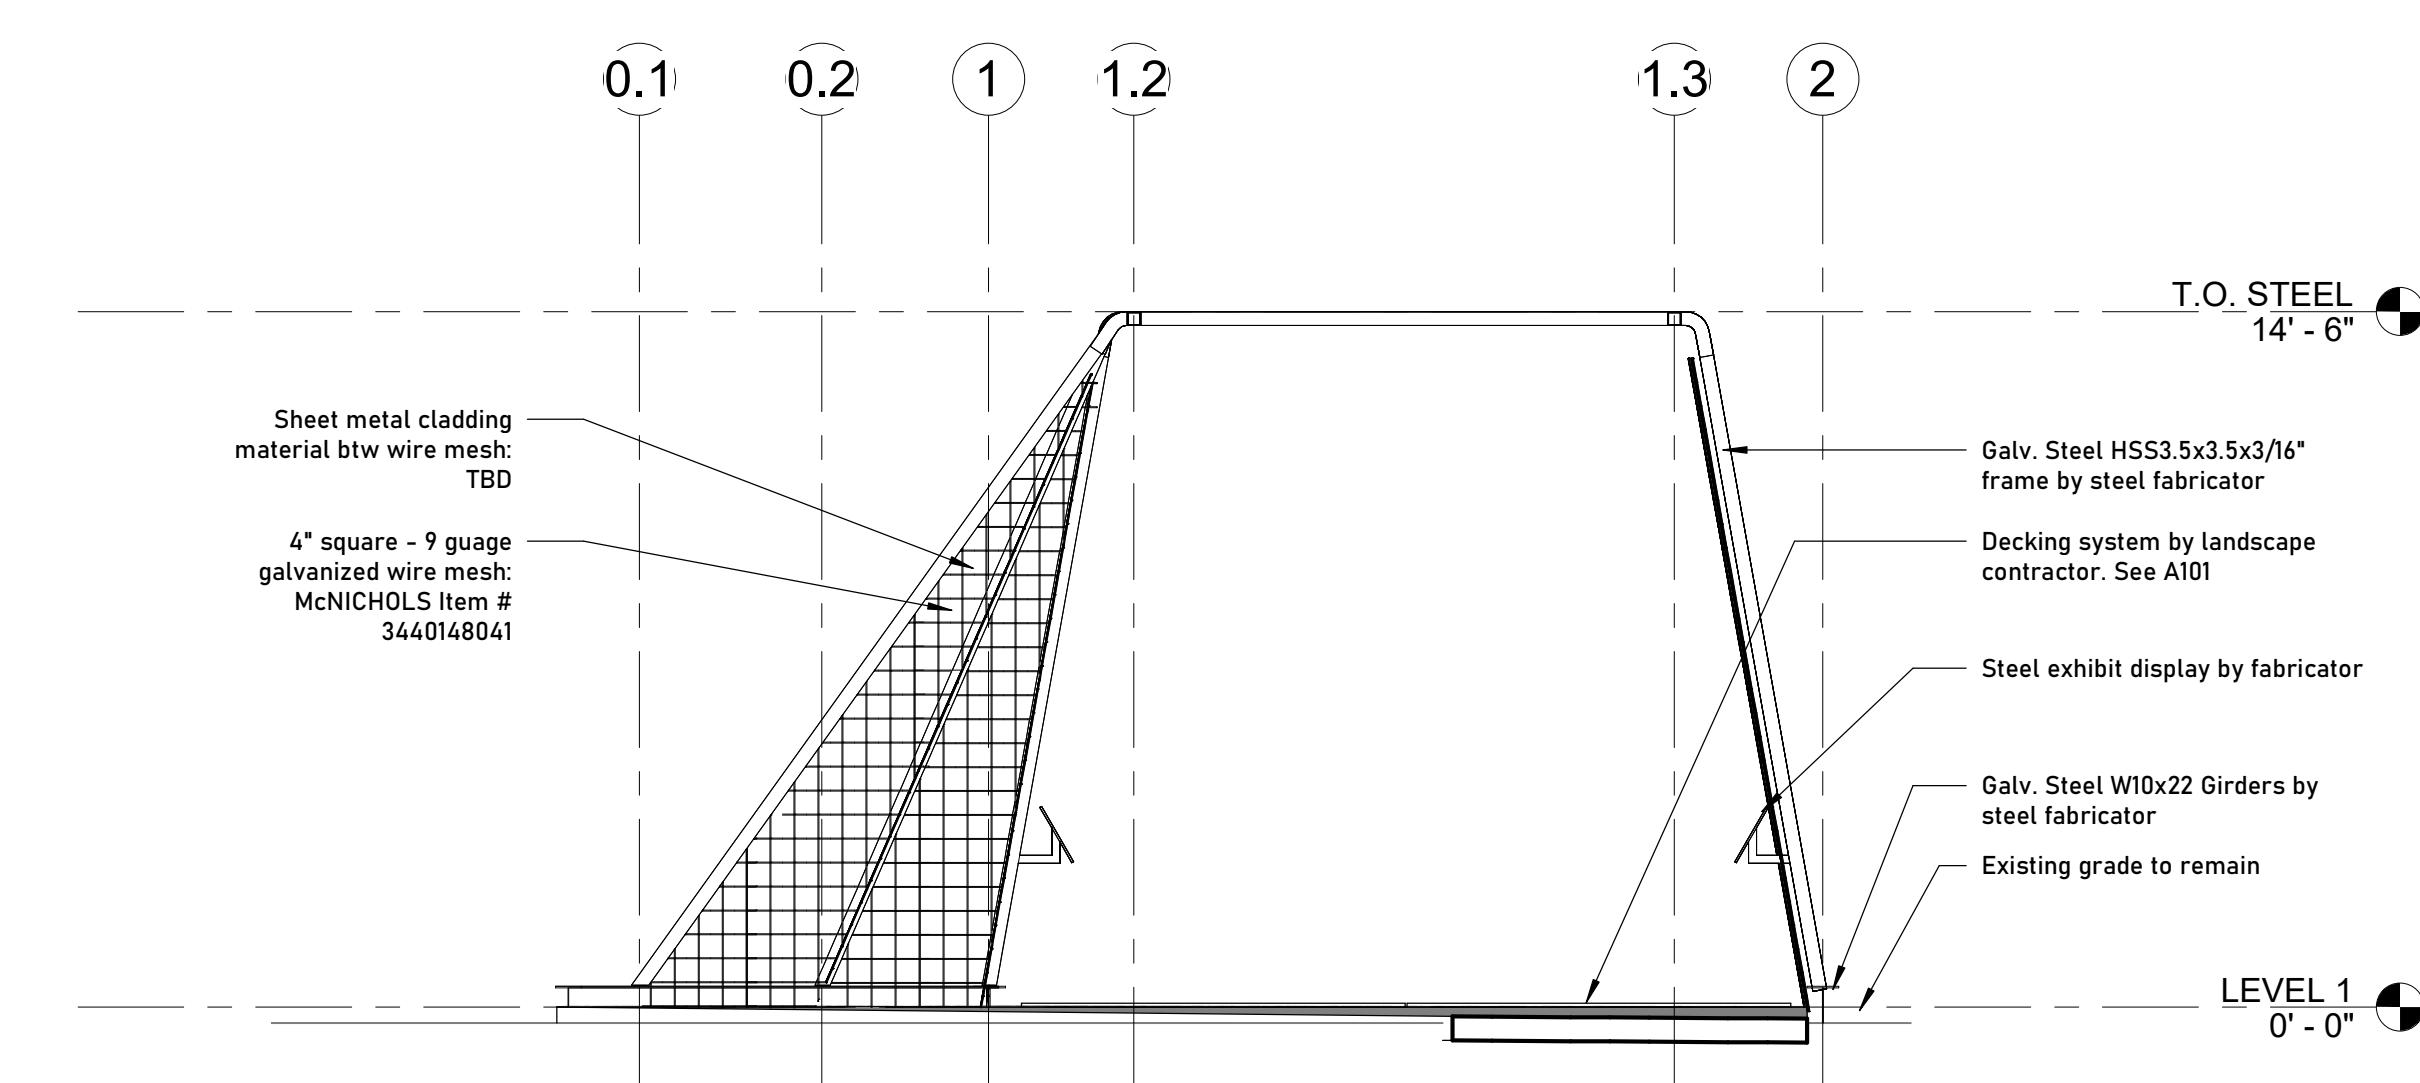

2 South Elevation
1/4" = 1'-0"

Copyright 2020
Colloqate Design Studio - A Design Justice Practice LLC

Revision Schedule

No.	Description	Date

Owner
Enter address here

STORIA PROJECT DELTA

Elevations



Project number	19001
Date	Issue Date
Drawn by	Author
Checked by	Checker

A201

Scale As indicated



A DESIGN JUSTICE STUDIO
ARCHITECTURE | URBAN DESIGN

  

Copyright 2020
Colloqate Design Studio - A Design Justice Practice LLC

Revision Schedule		
No.	Description	Date

Owner

Enter address here

**STORIA PROJECT
DELTA**

Cladding Elevation

Project number 19001


Date Issue Date

Drawn by Author


Checked by Checker

A202


Scale 6" = 1'-0"

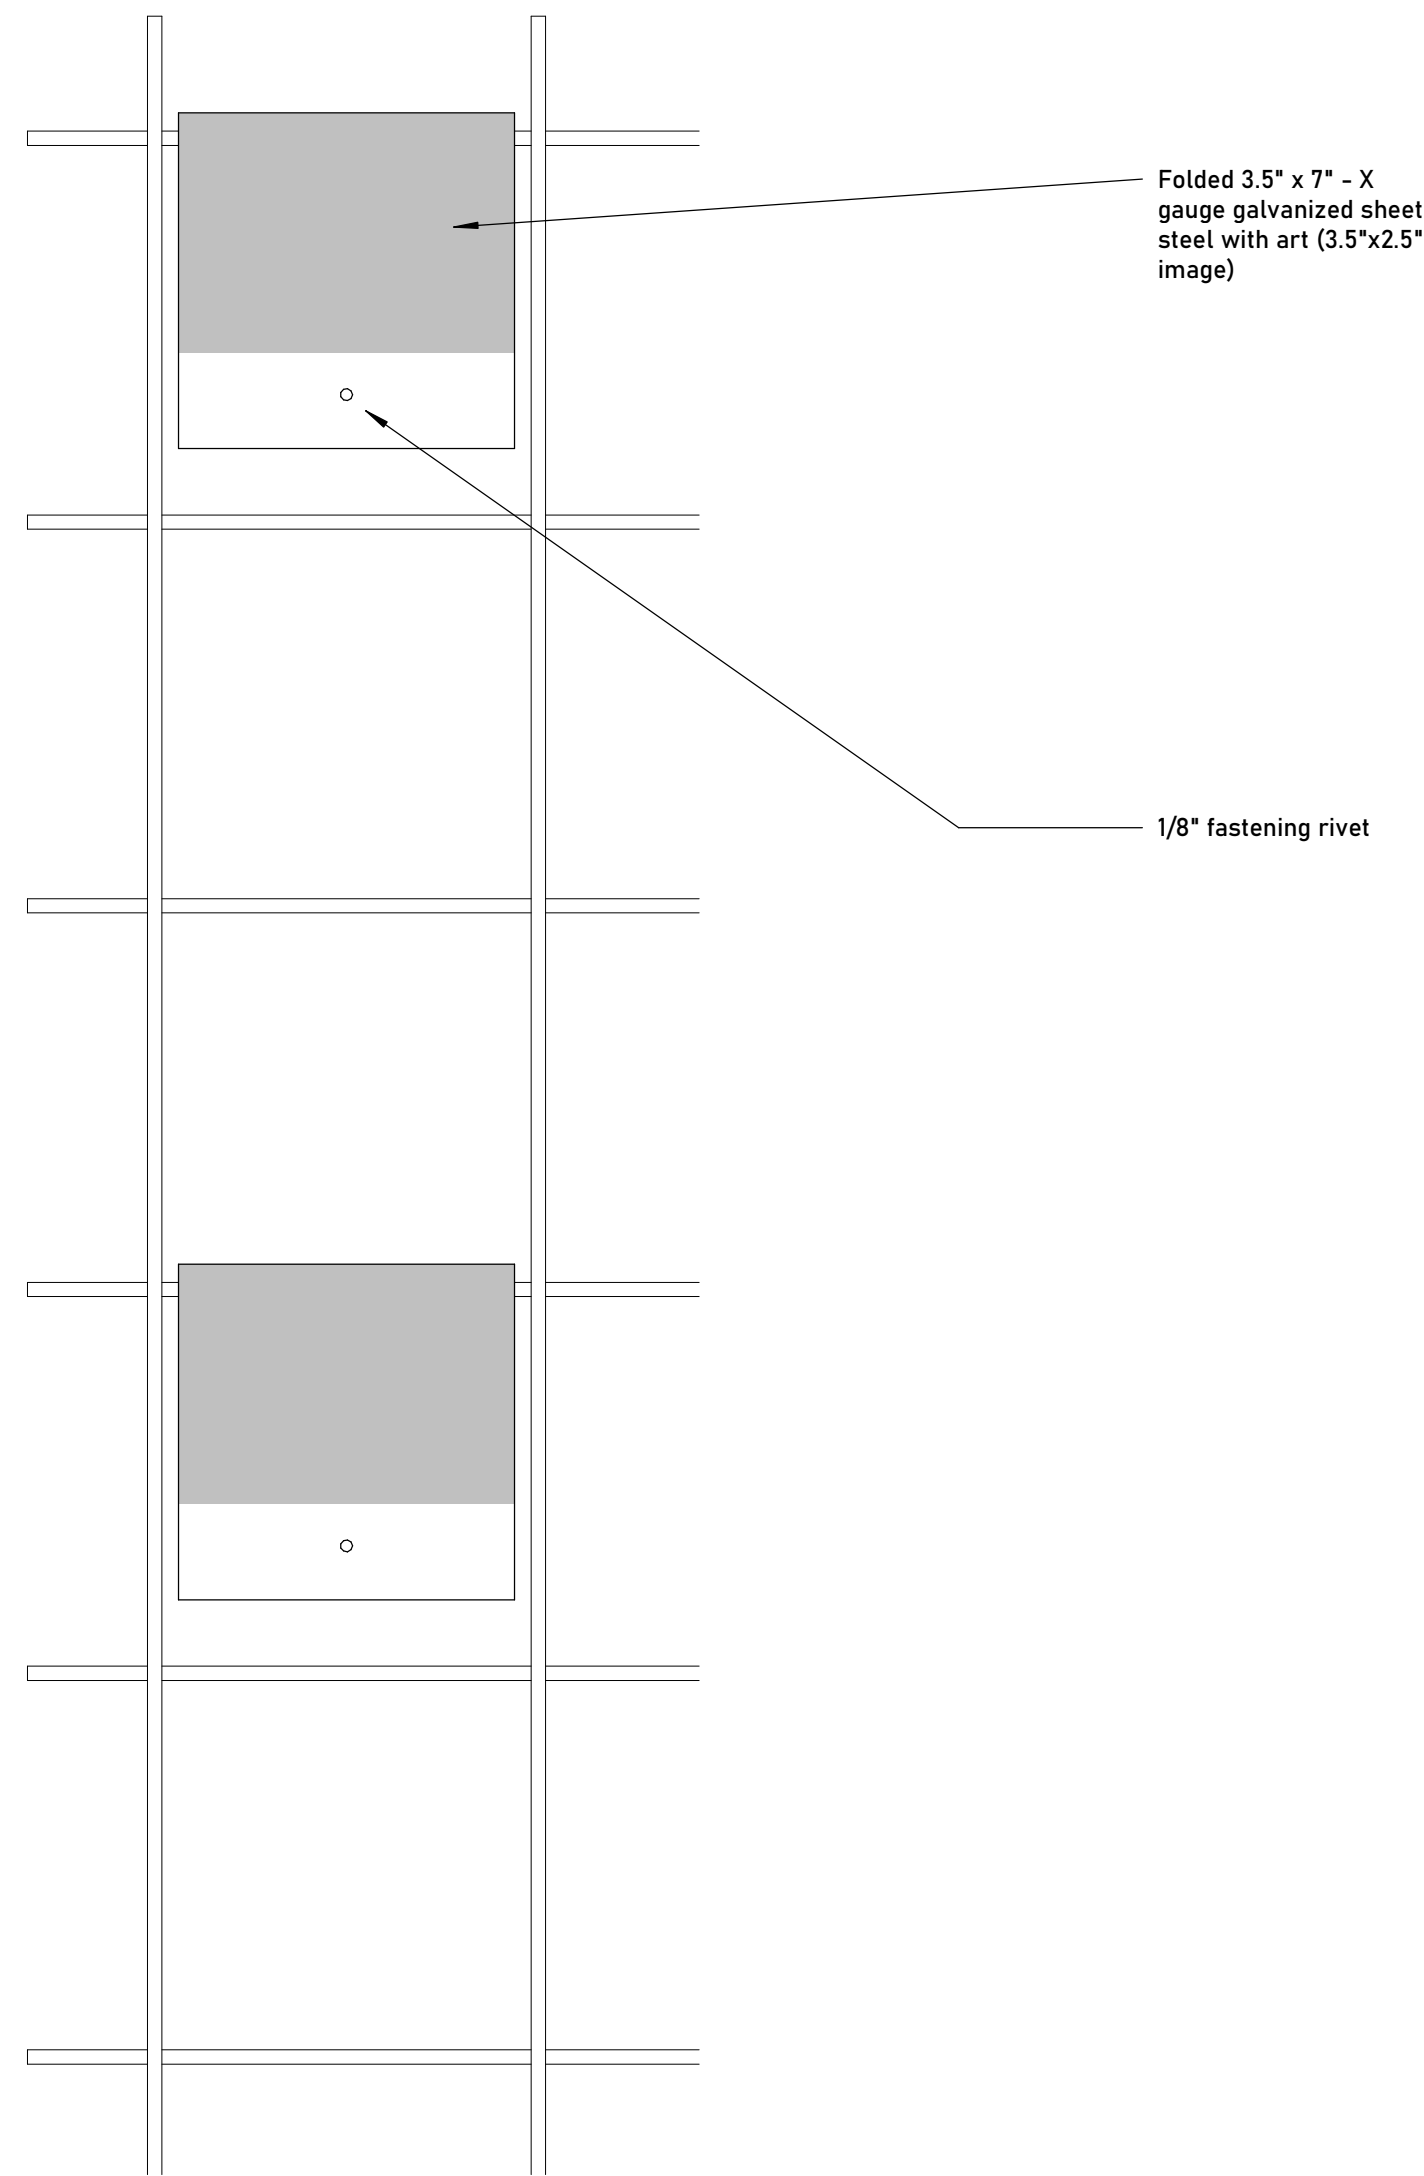

① Tile Cladding
6" = 1'-0"

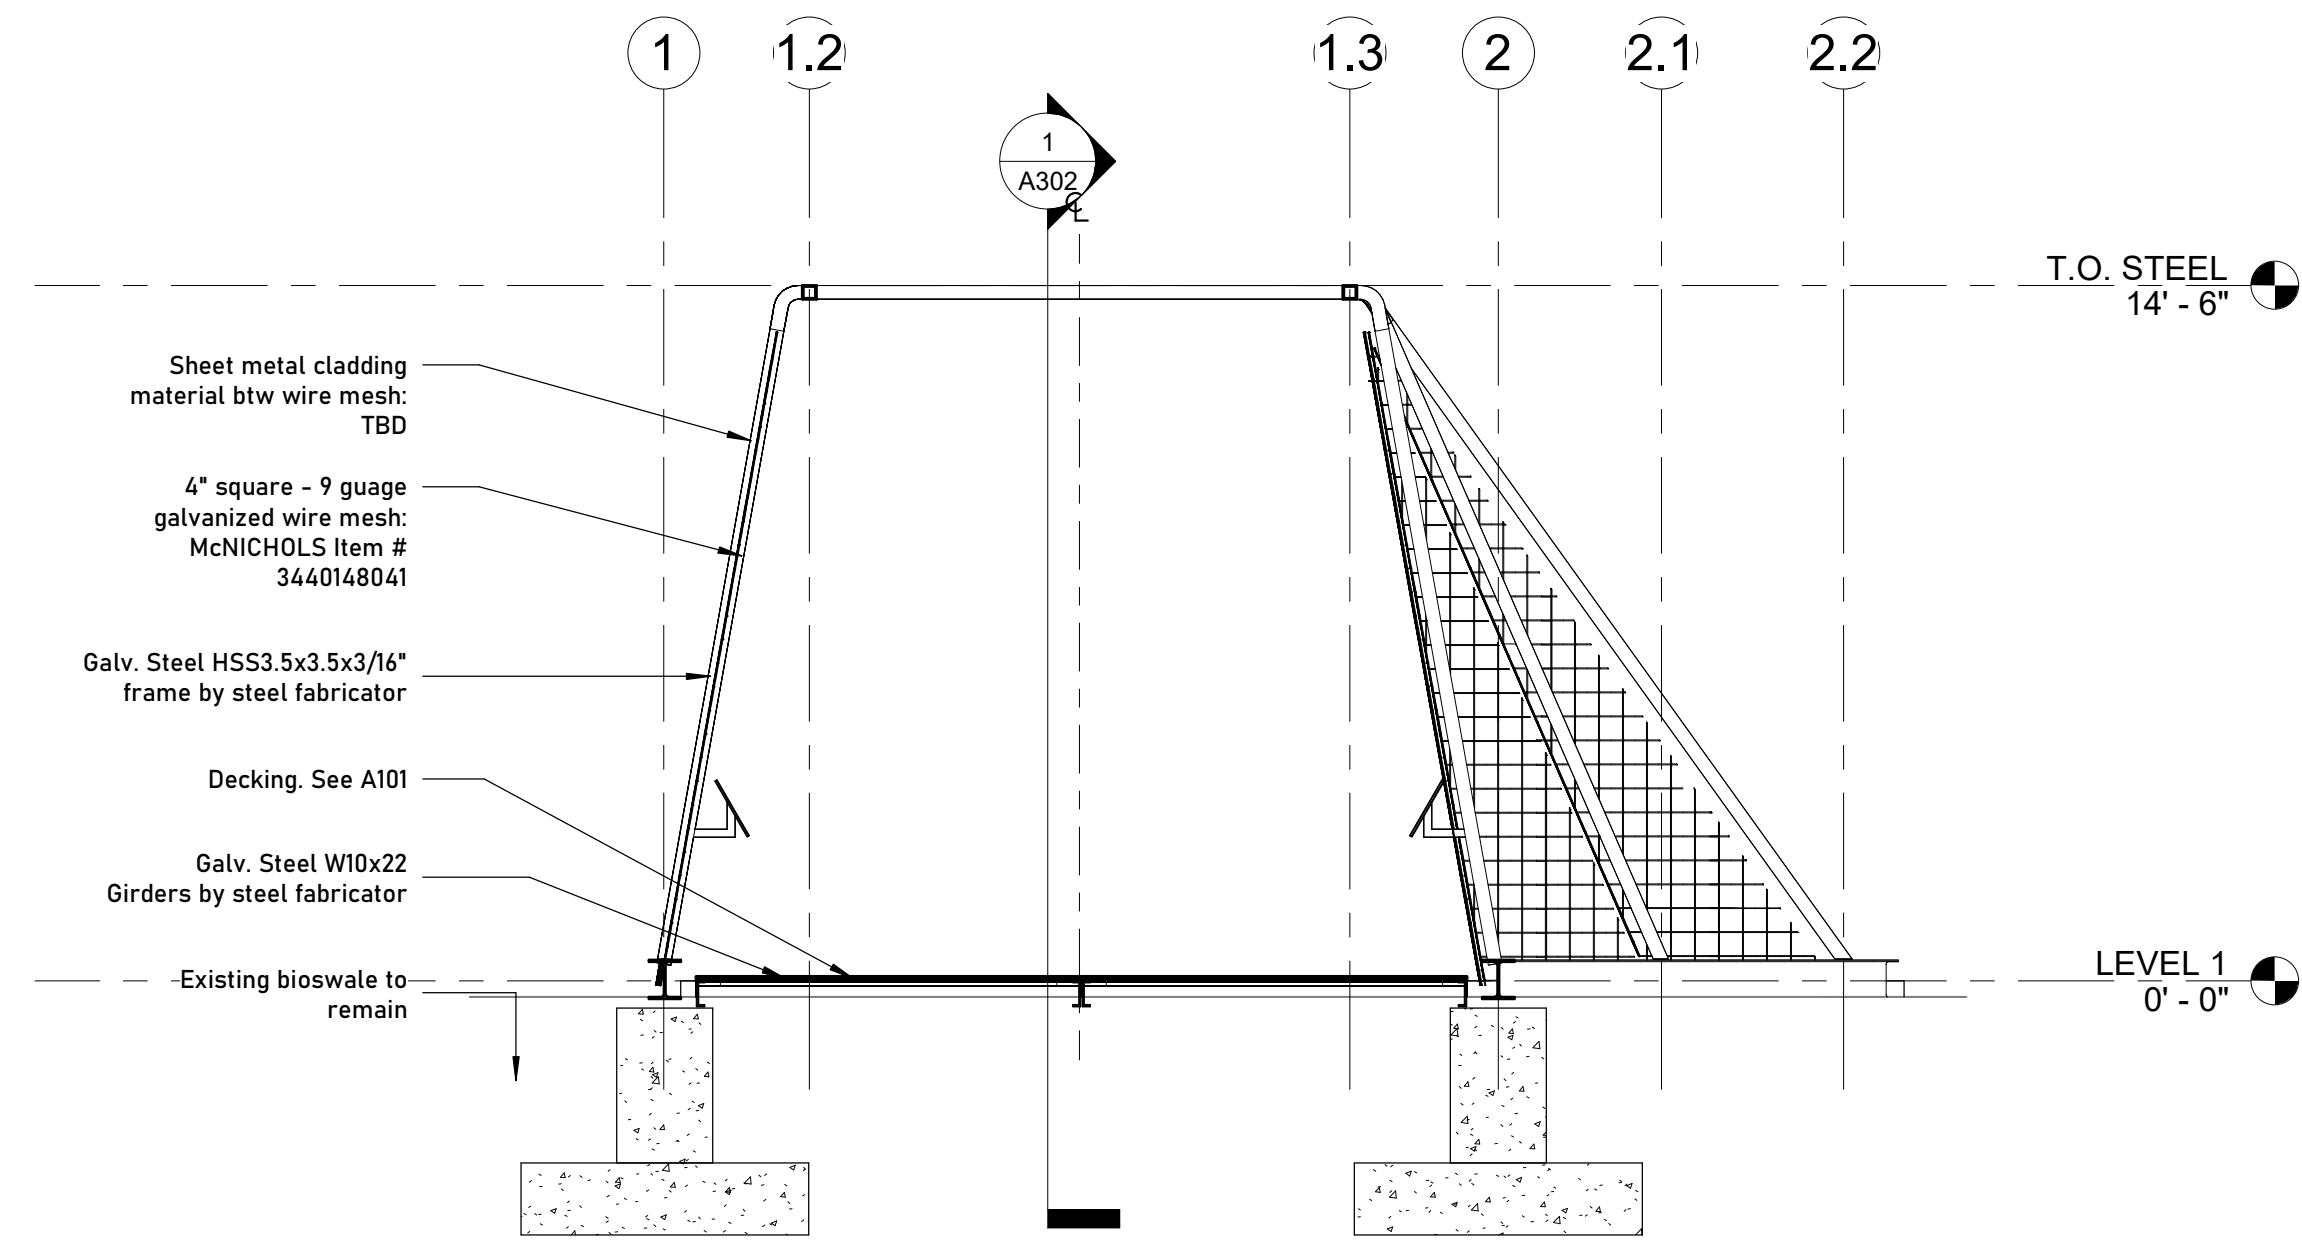

② Section - Transverse
1/4" = 1'-0"

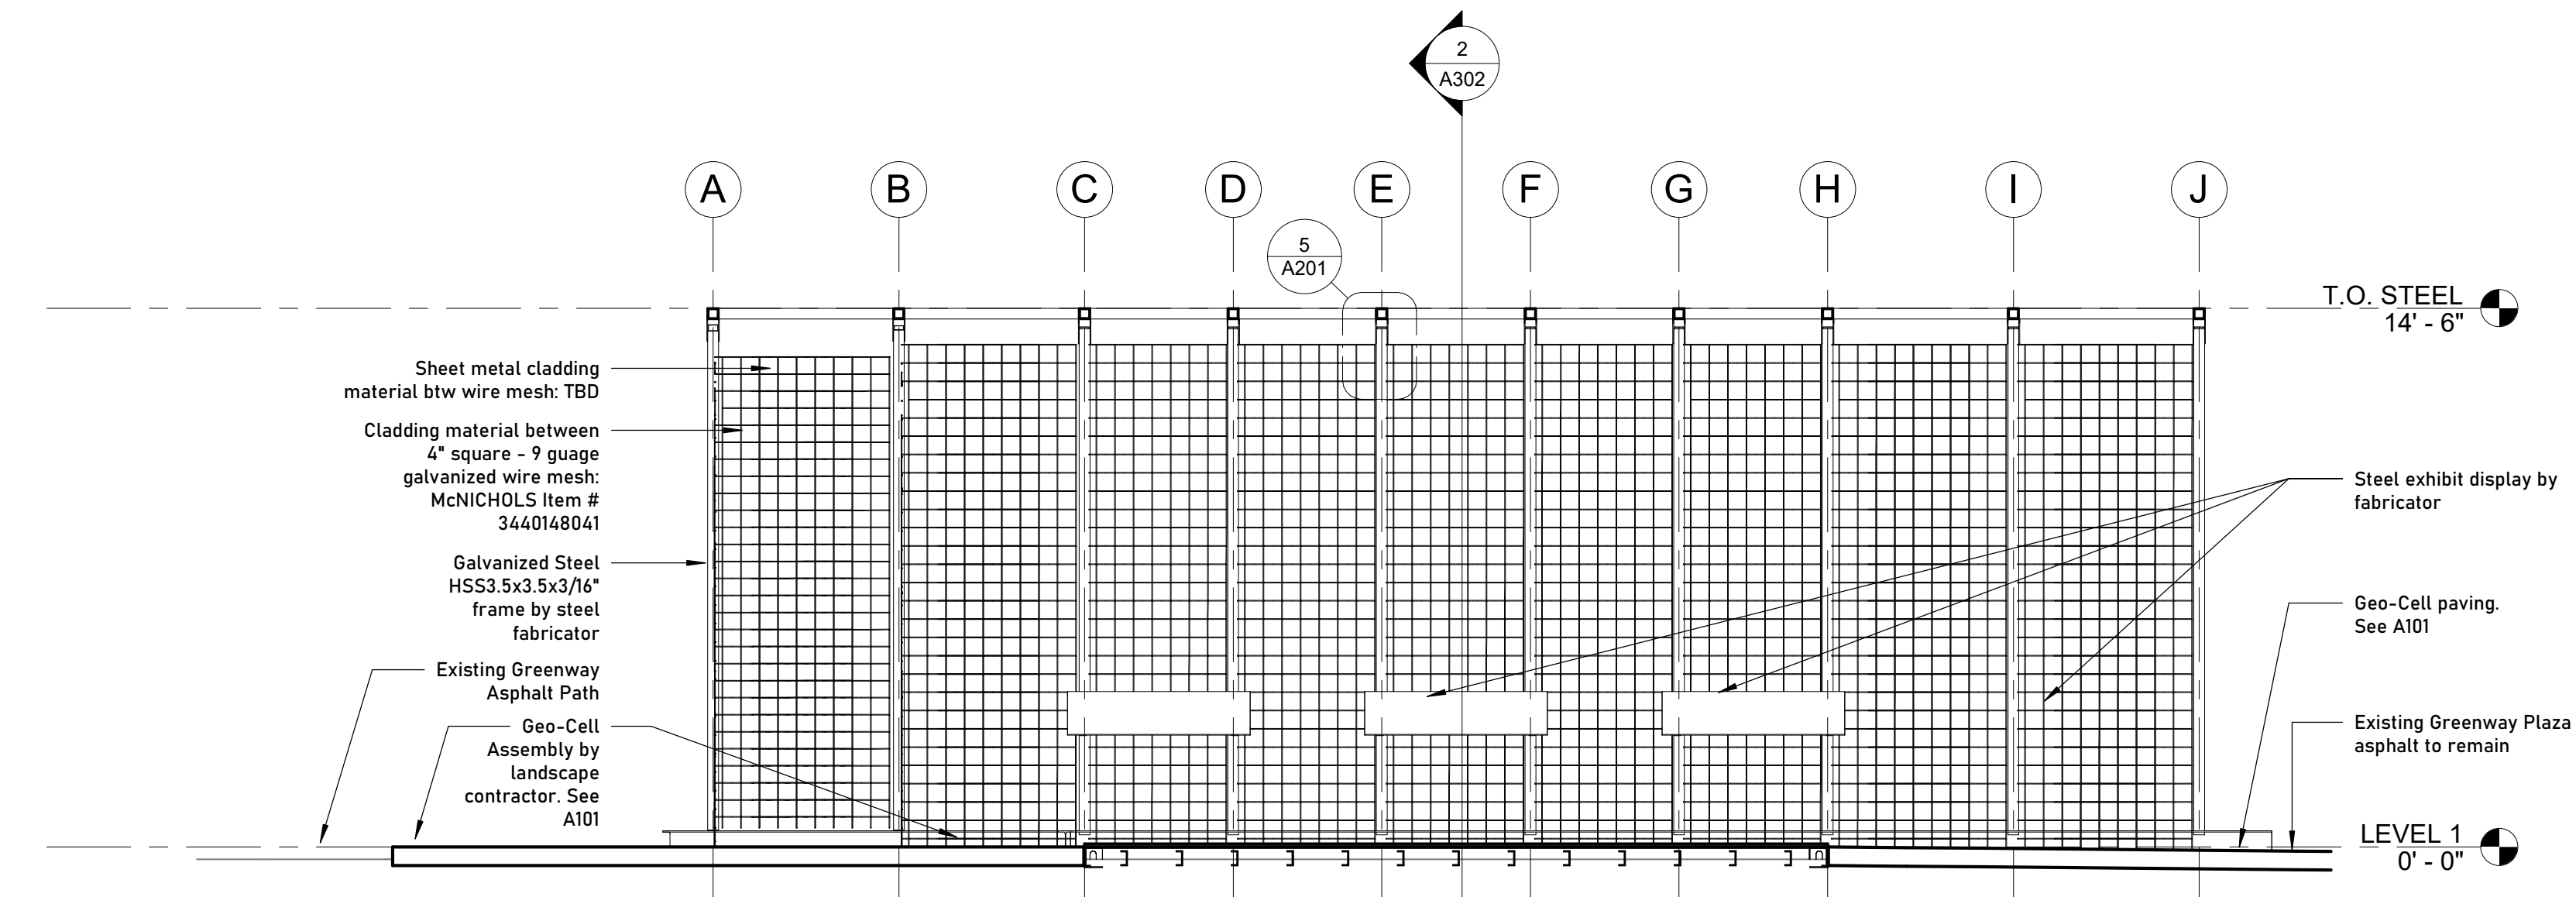

① Section - Longitudinal
1/4" = 1'-0"


Copyright 2020
Colloqate Design Studio - A Design Justice Practice LLC

Revision Schedule		
No.	Description	Date

Owner
Enter address here

STORIA PROJECT DELTA

Sections	
Project number	19001
Date	Issue Date
Drawn by	Author
Checked by	Checker
Scale	1/4" = 1'-0"

 

Copyright 2020
Colloqate Design Studio - A Design Justice Practice LLC

Revision Schedule

No.	Description	Date

Owner

Enter address here


**STORIA PROJECT
DELTA**

Exterior Perspectives


Project number	19001
Date	Issue Date
Drawn by	Author
Checked by	Checker

A901

Scale

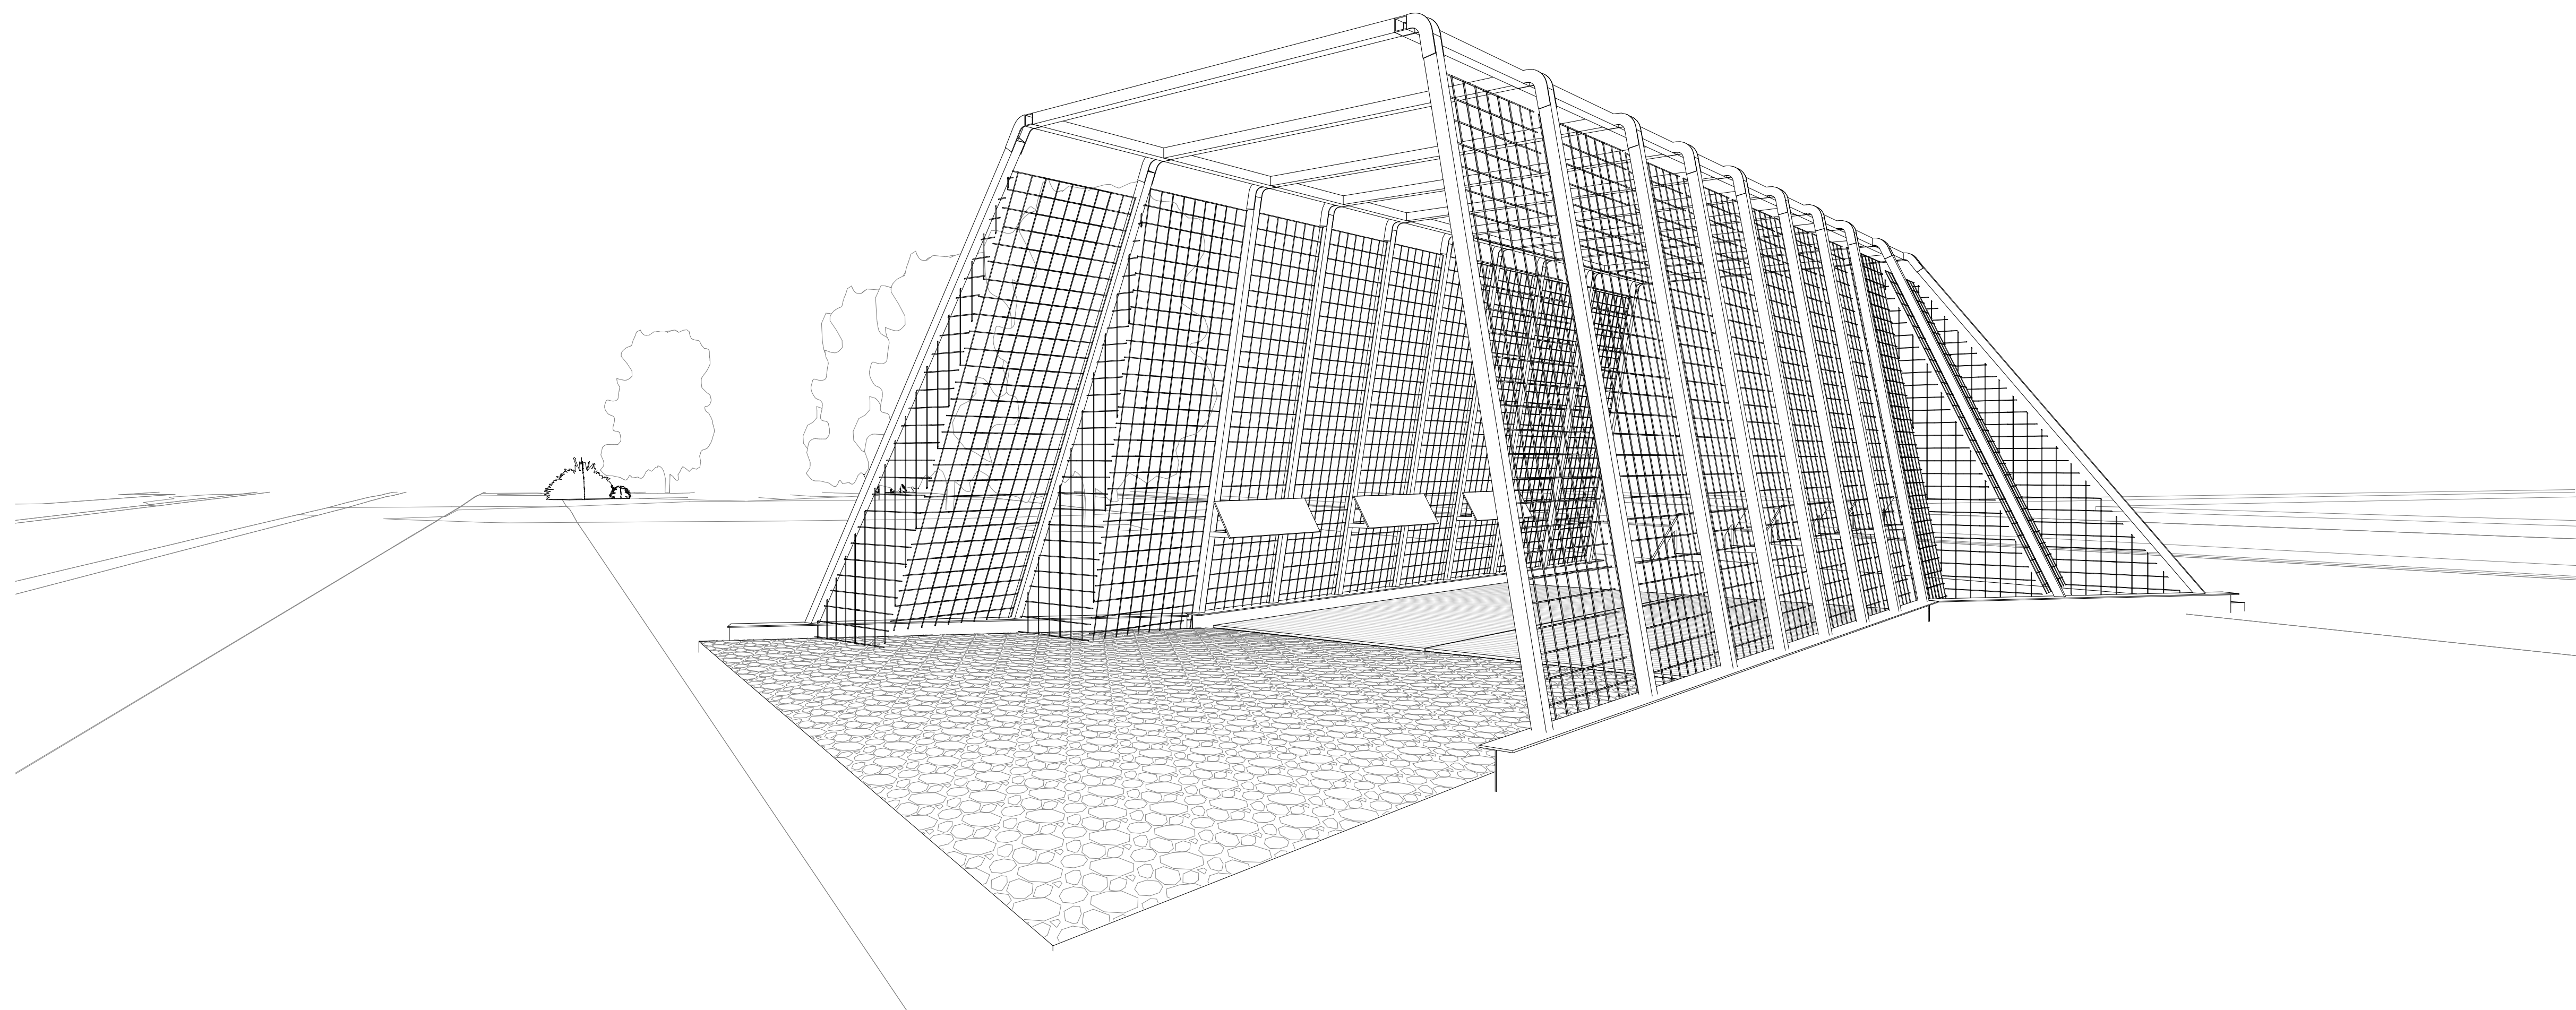

1 Exterior Perspective 01

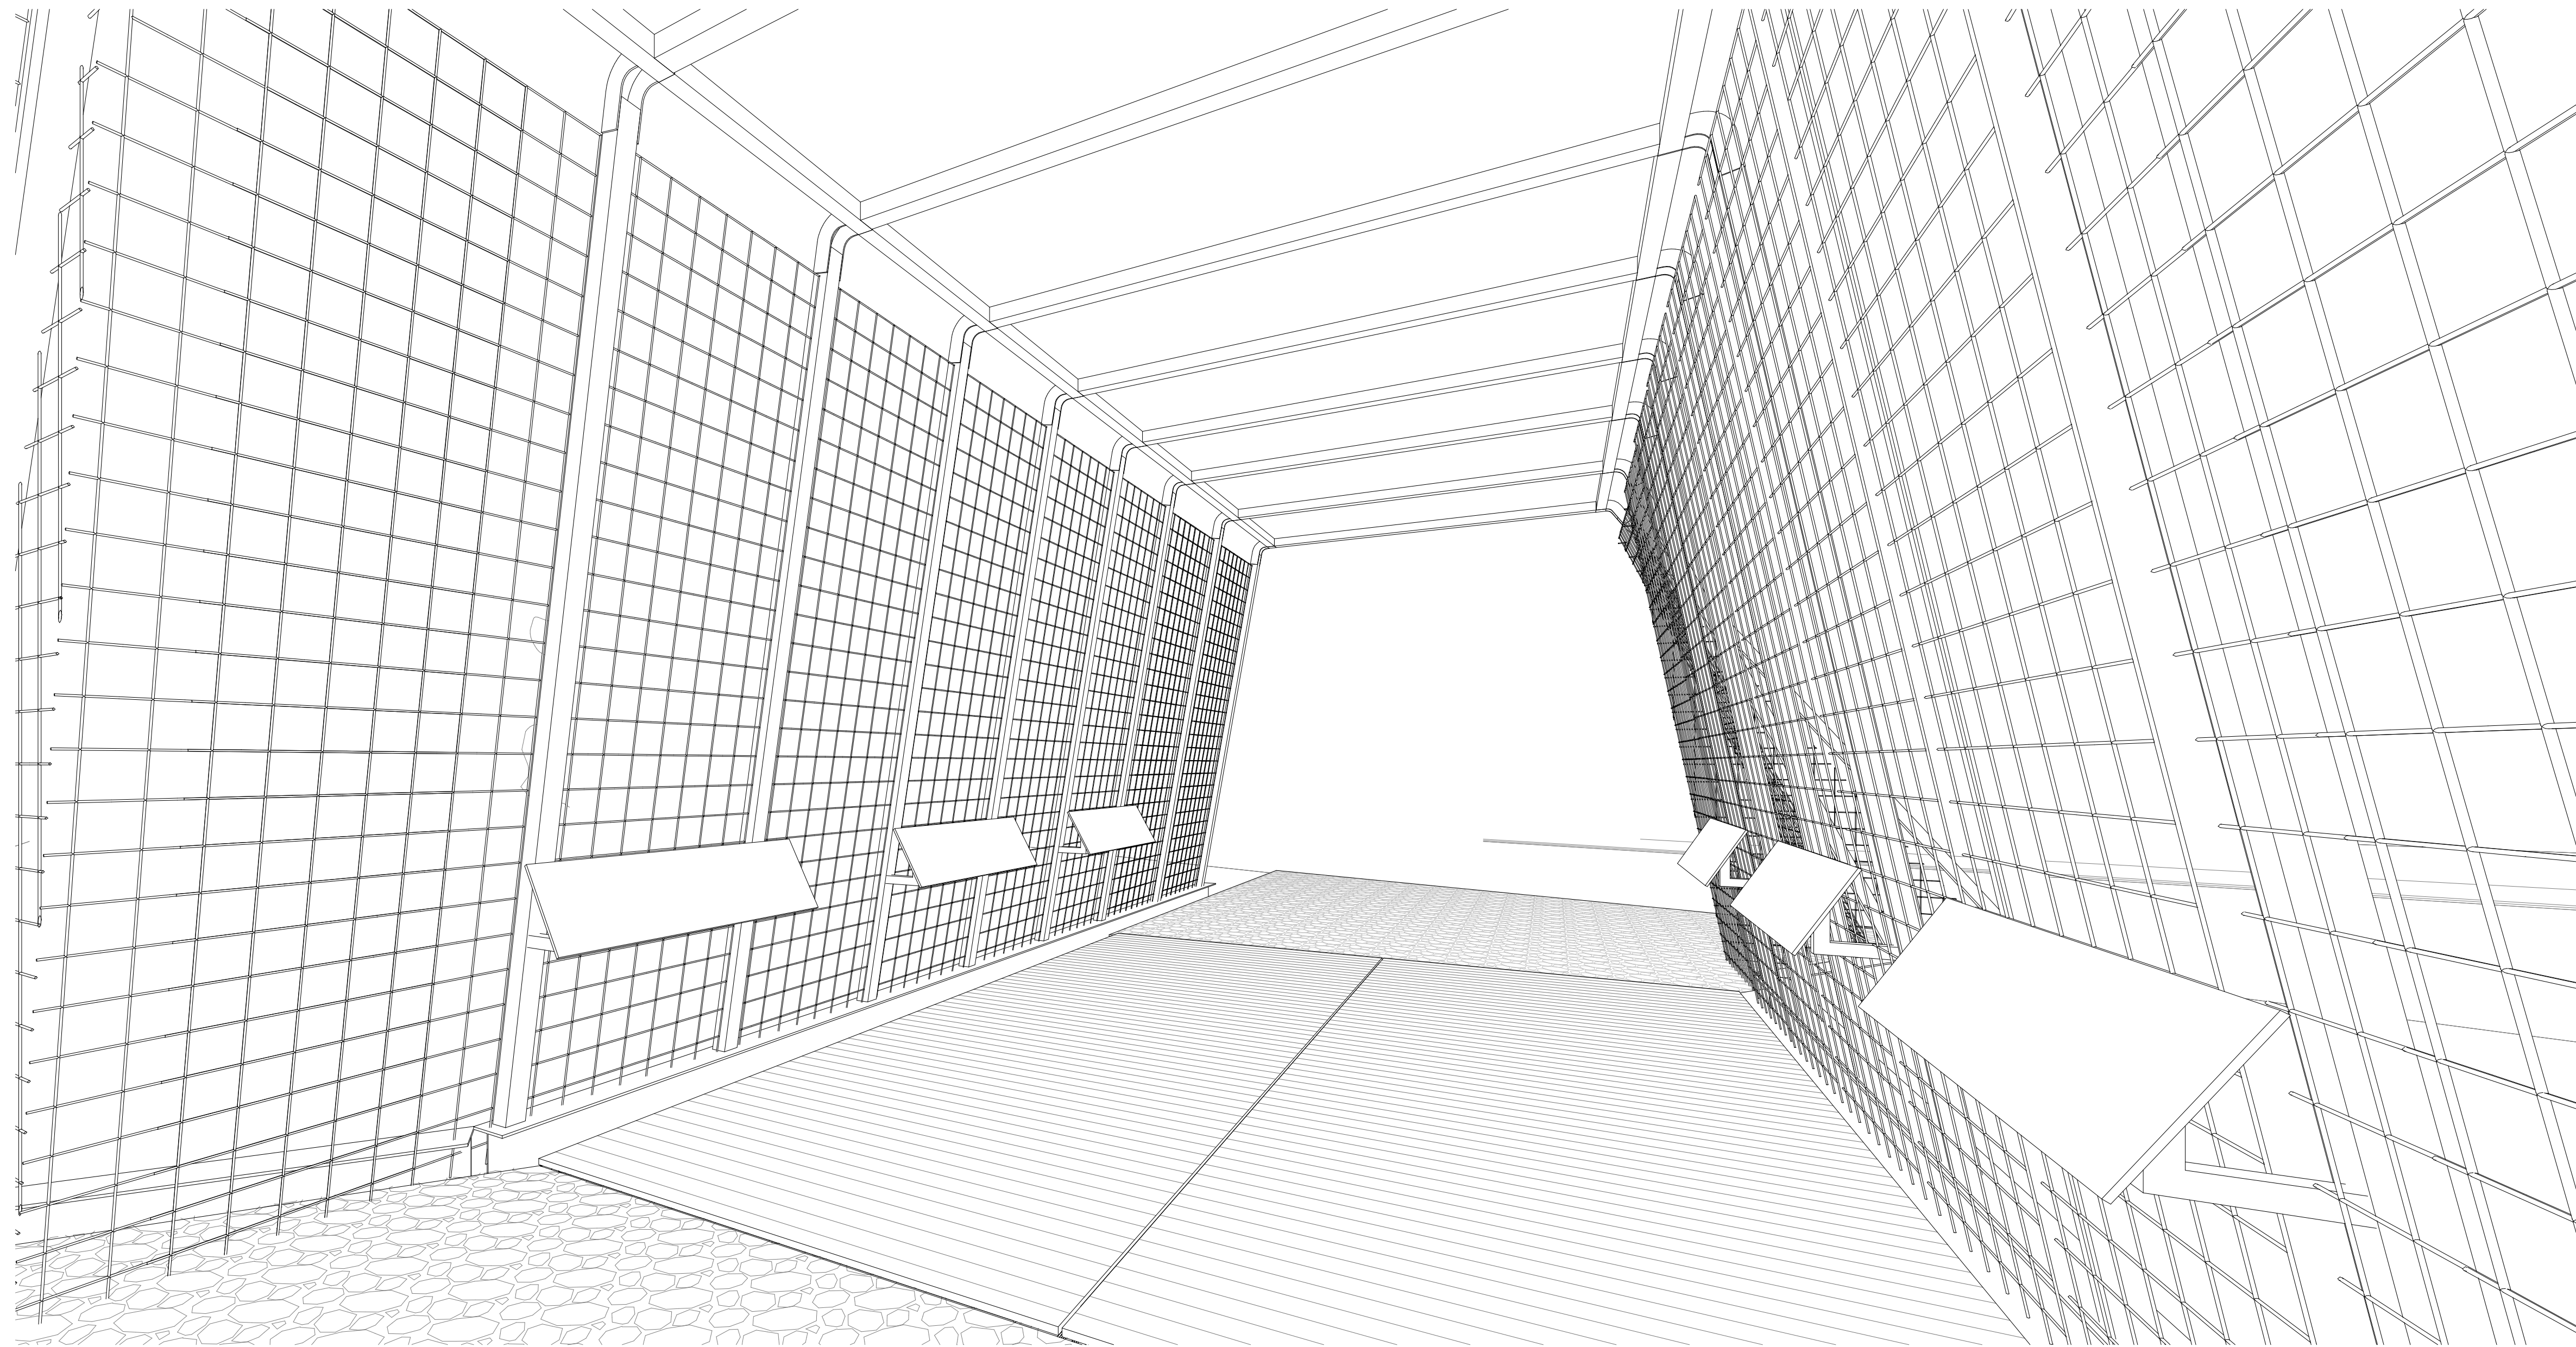

1 Interior Perspective 01

Copyright 2020
Colloqate Design Studio - A Design Justice Practice LLC

Revision Schedule

No.	Description	Date

Owner

Enter address here

**STORIA PROJECT
DELTA**

Interior Perspectives

Project number 19001

Date Issue Date

Drawn by Author

Checked by Checker

A902

Scale