


6" LIGHT DUTY 4,000 PSI
@ 28 DAYS P.C.C.P.
SEE DETAIL



TRUGRID
SEE DETAIL



8" HEAVY DUTY 4,000 PSI
@ 28 DAYS P.C.C.P.
SEE DETAIL

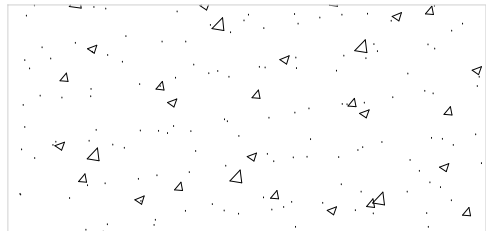

SIDEWALK PAVEMENT
SEE DETAIL


CONTRACTOR TO FOLLOW REQUIREMENTS IN SECTION 3.0
GEOTECHNICAL EVALUATIONS AND RECOMMENDATIONS OF THE
GEOTECHNICAL REPORT DEVELOPED BY INTERTEK PSI DATED
OCT. 7TH 2022. FOR ALL SITE PREP.

KEITH LAGRANGE
CONSULTING ENGINEER
469 S. CHENIER DR.
MADISONVILLE, LA
504-884-2778

PROFESSIONAL of RECORD



These plans and specifications have been prepared by me or under my supervision and to the best of my knowledge comply with all local, state and federal requirements

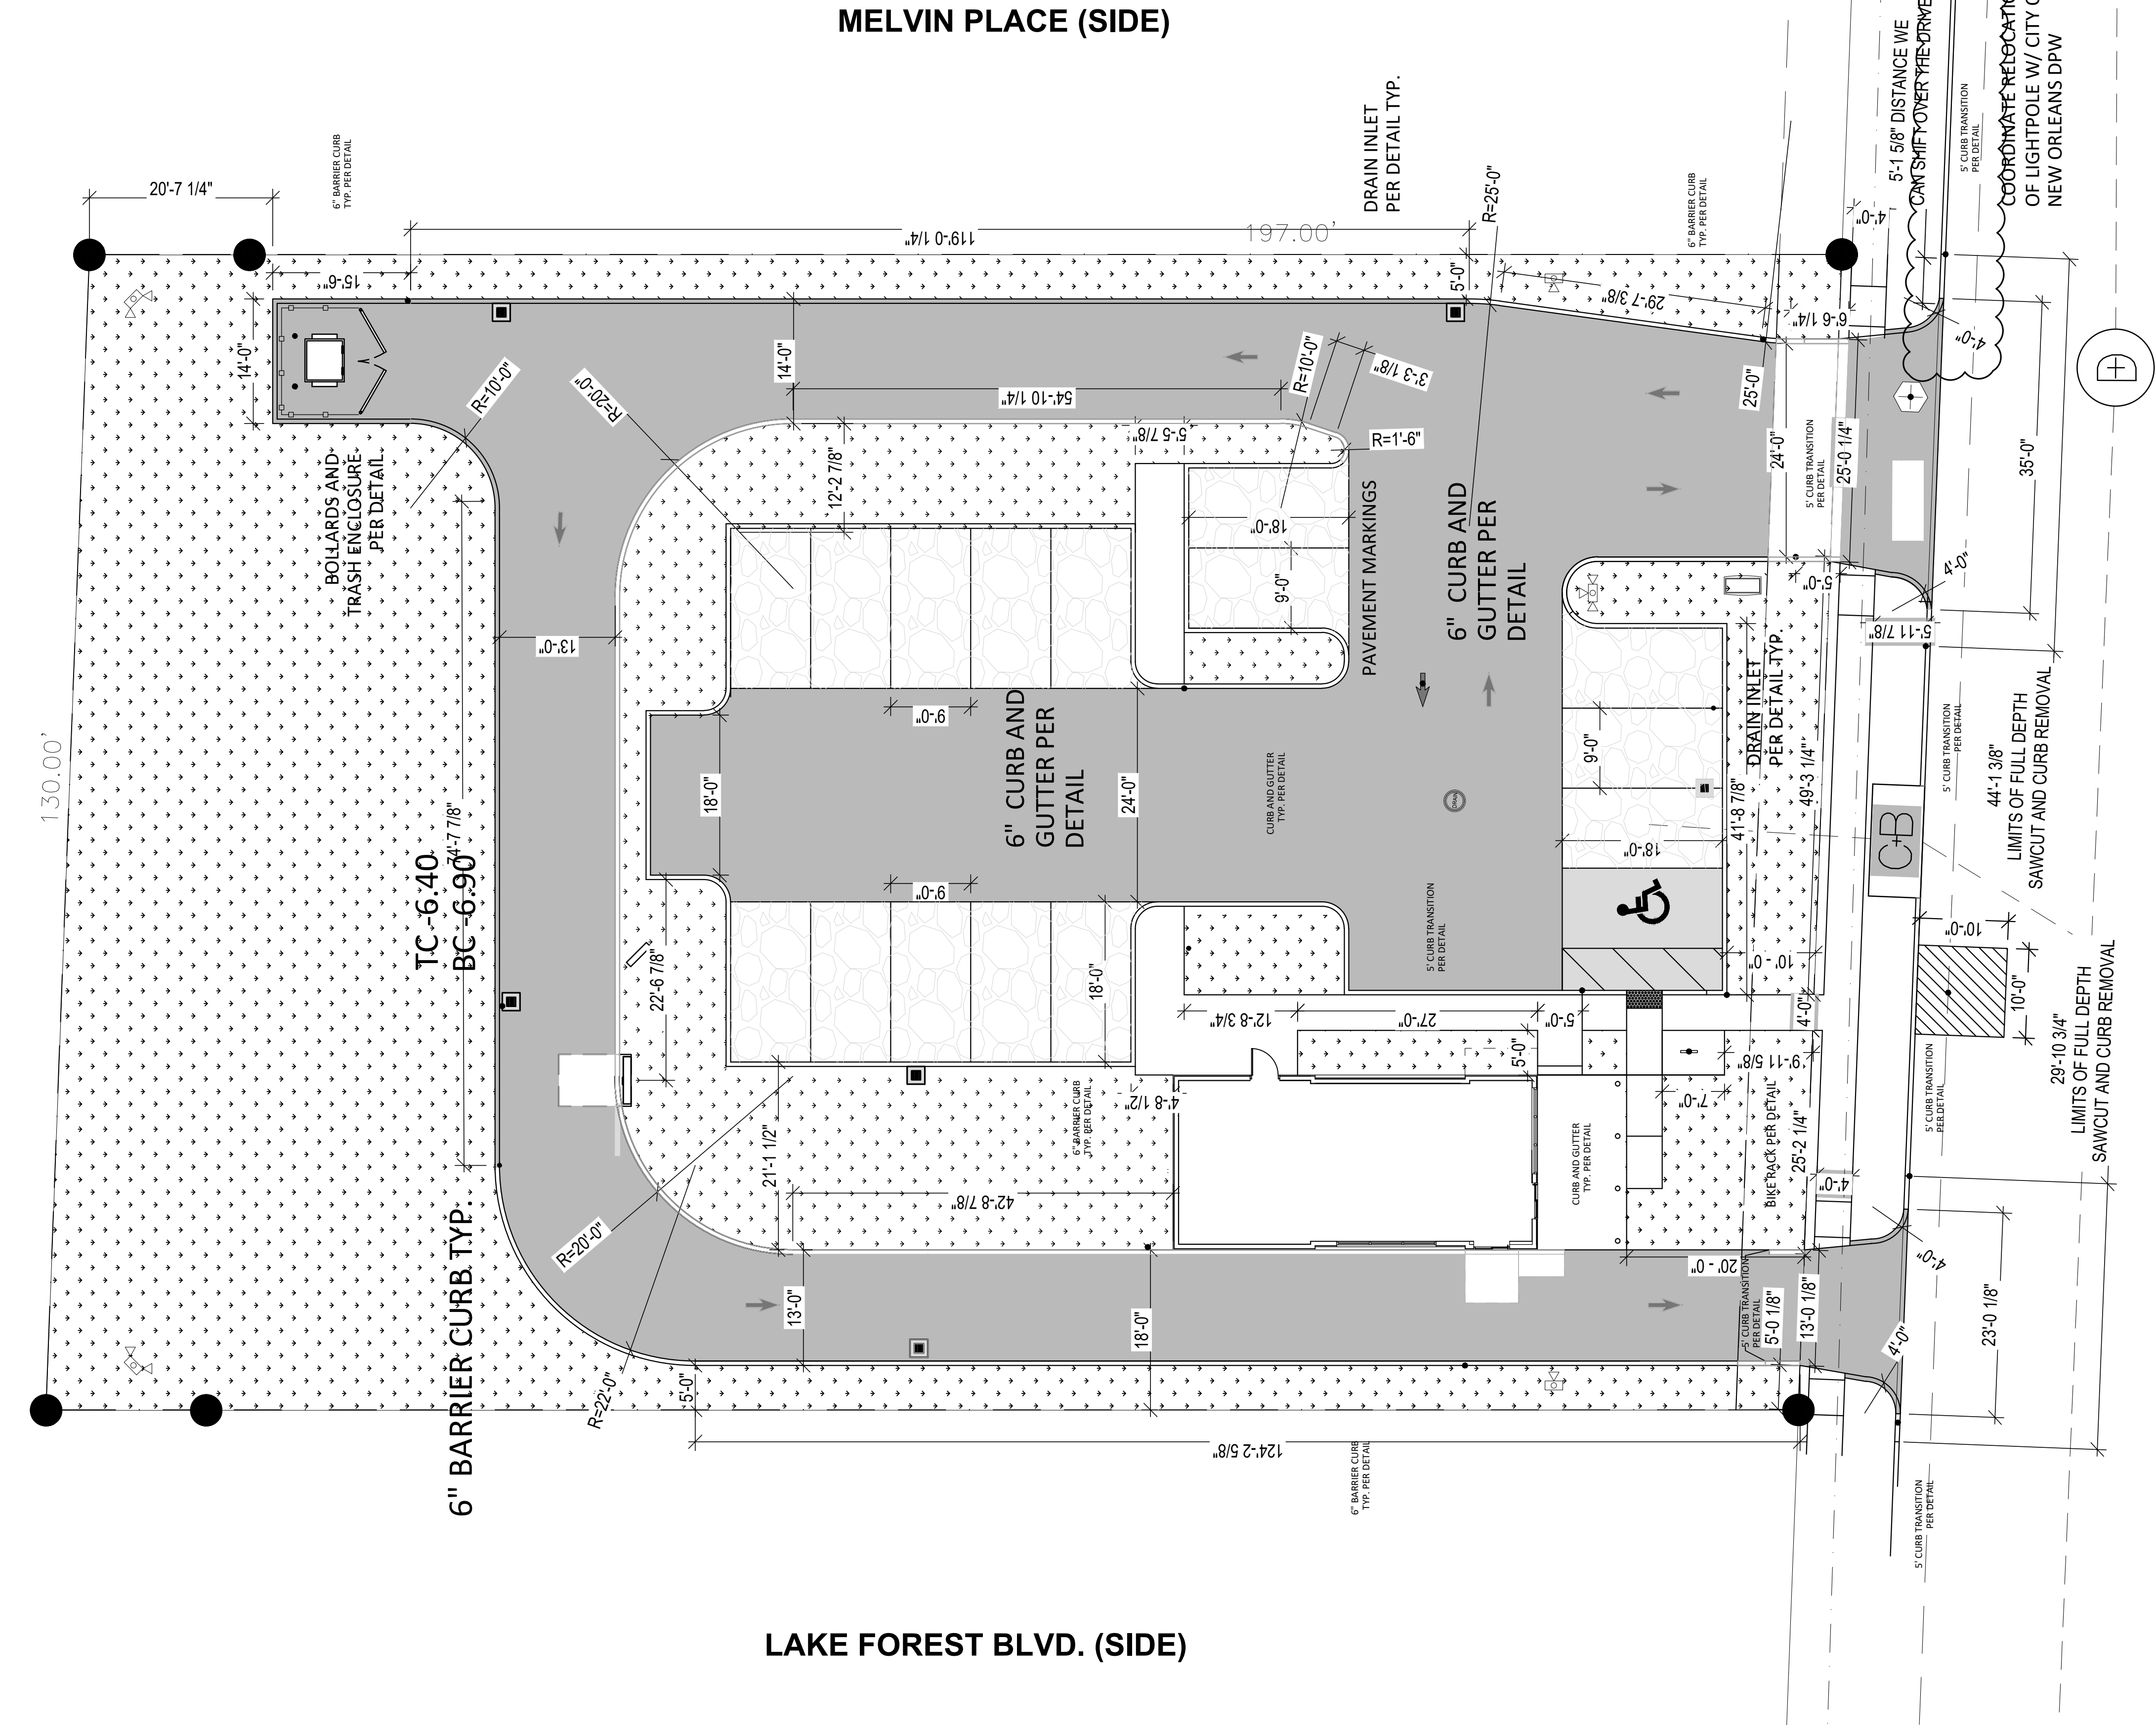

FULL DEPTH SAW CUT FROM
JOINT TO JOINT. DIMENSIONS APPROXIMATE
CONTRACTOR TO FIELD VERIFY
BULLARD AVE.

RELEASE DATE: 02/02/23

REVISIONS	
MARK	DATE


SITE PLAN

C1

THOMAS M. SMITH
CONSULTING ENGINEER
6516 BOUTALL ST.
METAIRIE, LA. 70003
504-247-6294



PROFESSIONAL of RECORD

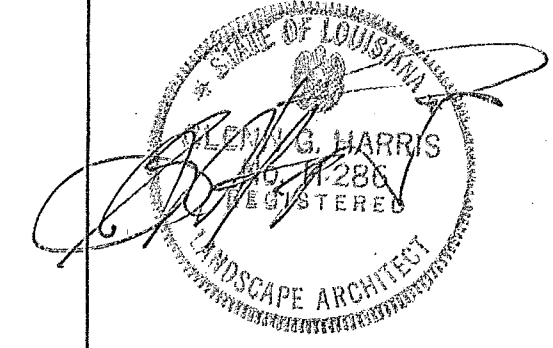

These plans and specifications have been prepared by me or under my supervision and to the best of my knowledge comply with all local, state and federal requirements

SMOOTHIE KING - BULLARD
NEW CONSTRUCTION
5601 BULLARD AVE.
NEW ORLEANS, LA. 70128

RELEASE DATE: 02/02/23

REVISIONS	
MARK	DATE
1	6-10-23
2	11-6-23

LANDSCAPE
PLAN
LS1

MELVIN PLACE (SIDE)


JAHNCKE CANAL (SIDE)

BULLARD AVE.


LAKE FOREST BLVD. (SIDE)

PLANT MATERIAL SCHEDULE		
COMMON NAME	SCIENTIFIC NAME	SIZE
LIVE OAK	QUERCUS VIRGINIANA	45 gal. 10'-12' single trk.
RIVER BIRCH	BETULA NIGRA	35 gal. 10'-12' multi trk.
SWAMP BAY MAGNOLIA	MAGNOLIA VIRGINIAN	35 gal. 10'-12' multi trk.
SAVANA HOLLY	ILEX VOMITORIA	35 gal. 8'-10' single trk.
CREPE MYRTLE	LAGERSTROMIA INDICA	35 gal. 10'-12' multi trk.
BALD CYPRESS	TAXODIUM DISTICHUM	35 gal. 10'-12' single trk.
WINDMILL PALM	TRACHYCARPUS FORTUNEI	35 gal. 3'-5'-7' var. hts.
DWF. HAWTHORNE	RAOPHOLEPIS INDICA	7 gal. full
ABELIA	ABELIA GRANDIFLORA	7 gal. full
JUNIPER	JUNIPERUS BAR HARBOR	5 gal. full
CLERA	CLERA JAPONICA	5 gal. full
NANDINA	NANDINA DOMESTICA	5 gal. full
LOUISIANA IRIS	IRIS SER. HELAG	1 gal. full
LIRIOPE	LIRIOPE MUSCARI	1 gal. full
SEASONAL PLANTS	IN SEASON FLOWERING	4" containers
SOD	BERMUDA GRASS	field grown

Note: All trees installed shall be container grown.
All trees to have Treegators or approved water bags. These bags are to be maintained with the proper water for the extension of the watering for a period of one year.
All plants shall meet American Standards for Nursery Stock.
Seasonal color to change to appropriate annuals from season to season.
Quantities of plants on planting plan take precedence over any schedule.

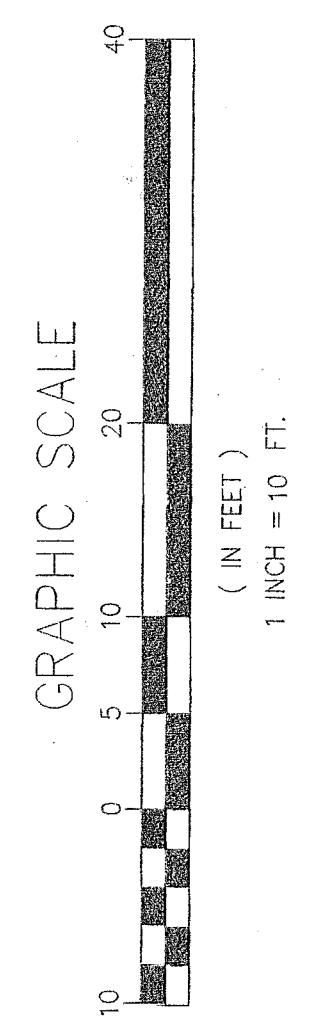


LANDSCAPE PLAN
SCALE: 1"=10'-0"

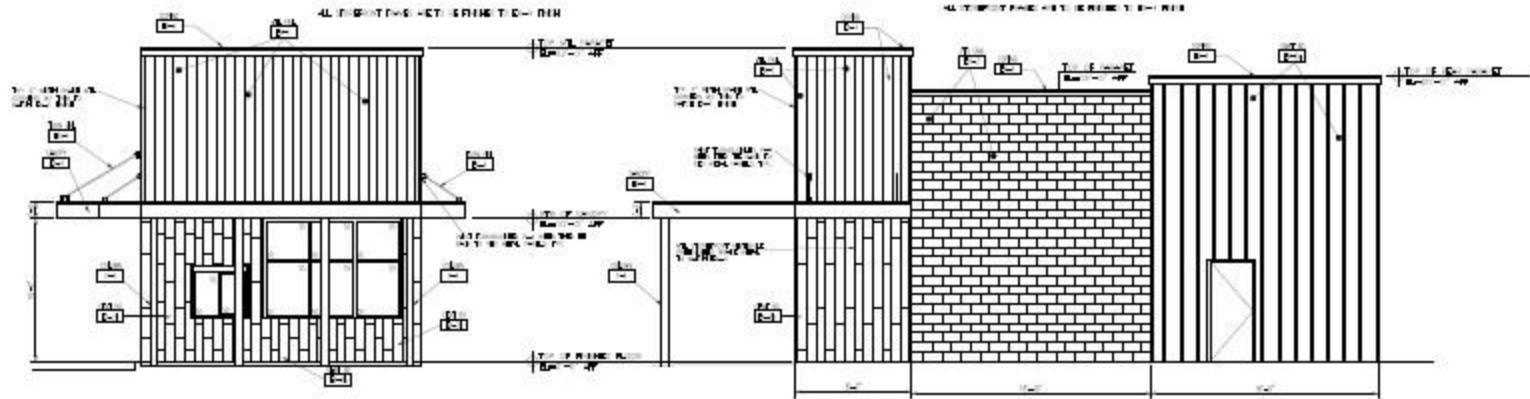


1 EXTERIOR ELEVATION - FRONT

2 EXTERIOR ELEVATION - RIGHT SIDE

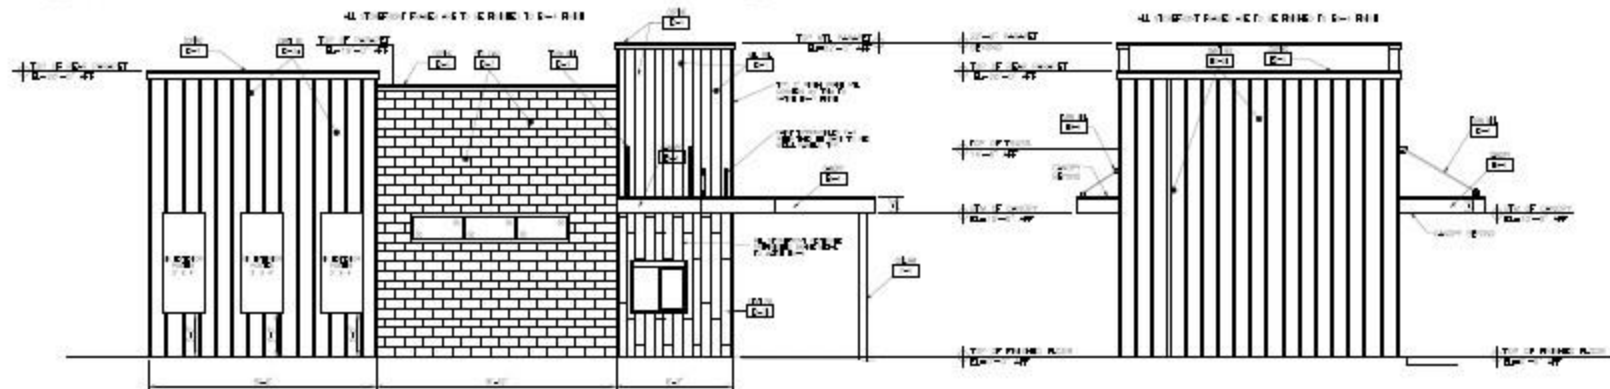


3 EXTERIOR ELEVATION - LEFT SIDE

4 EXTERIOR ELEVATION - REAR

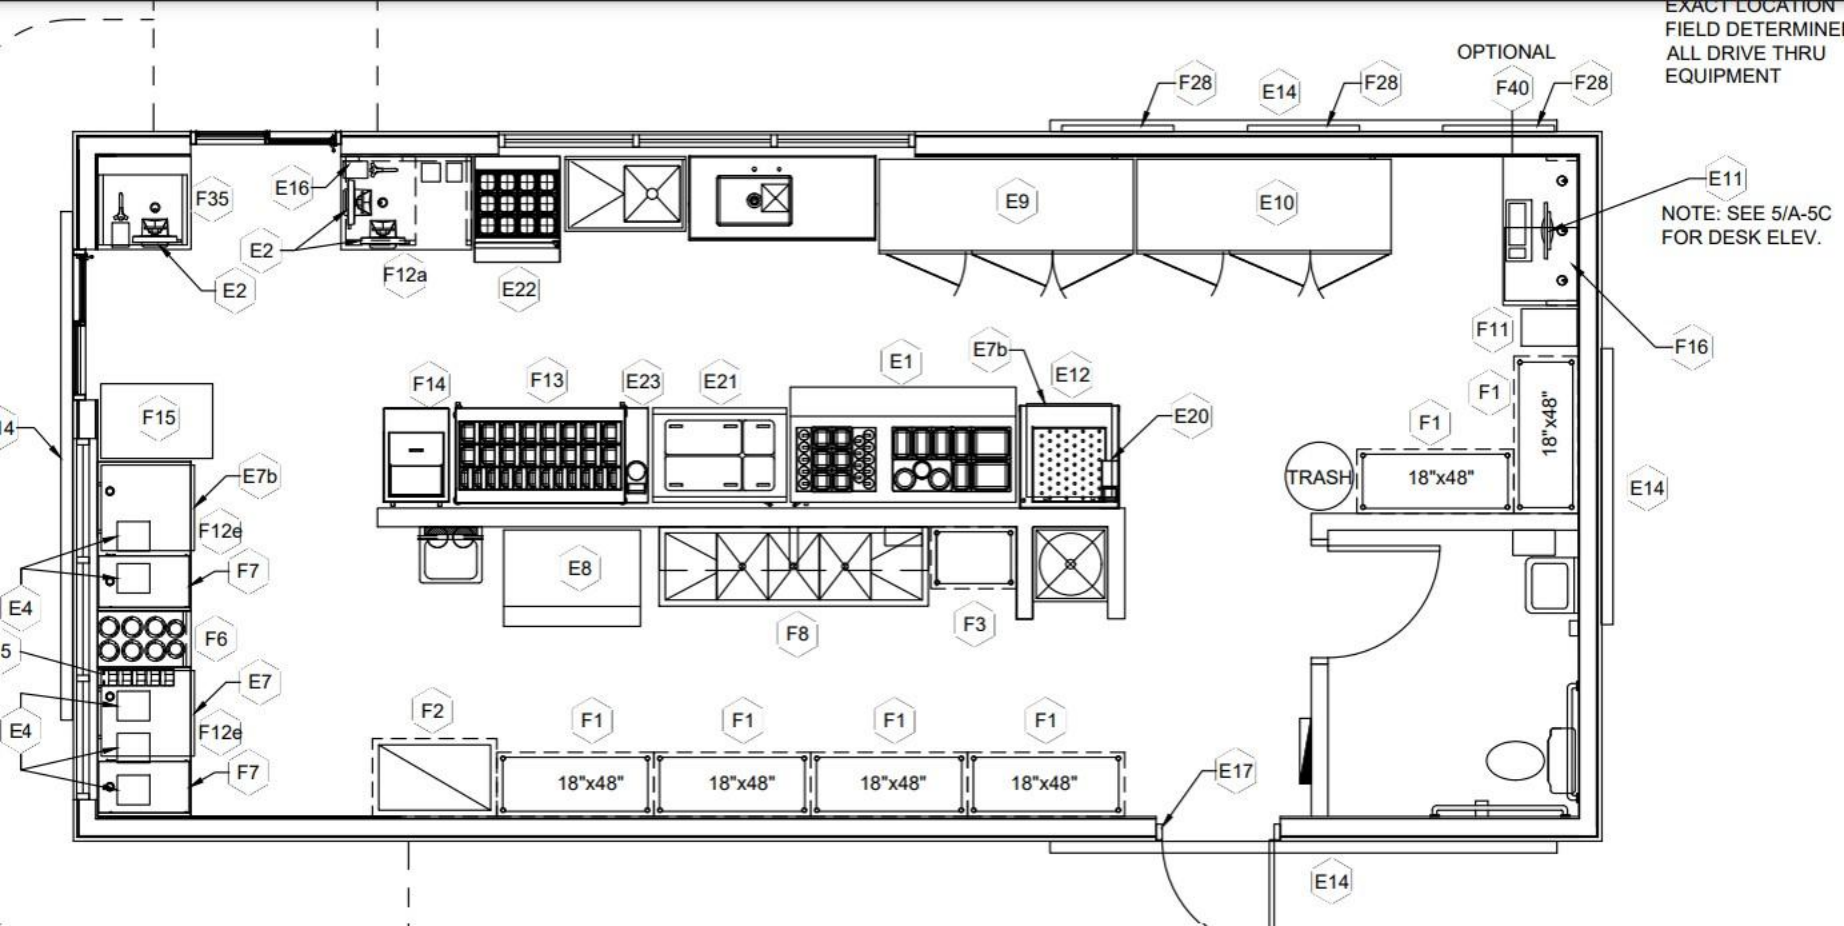






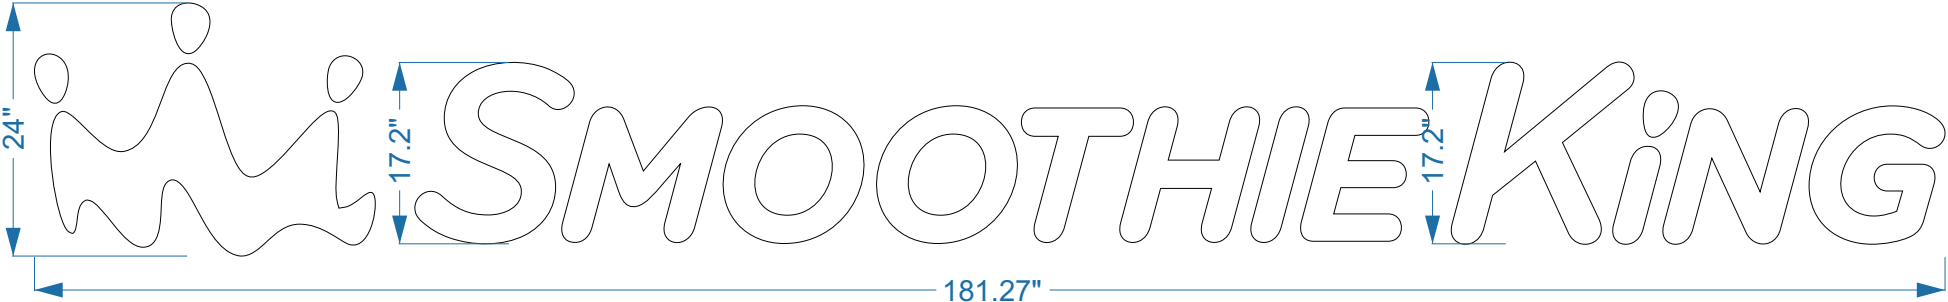

"SMOOTHIE KING" w/ crown
Channel Letters
Flush Mount
3" Gray Returns
3/16" 7328 White Acrylic faces
1" 8886 Met Silver Trim
White LEDs, PS and UL

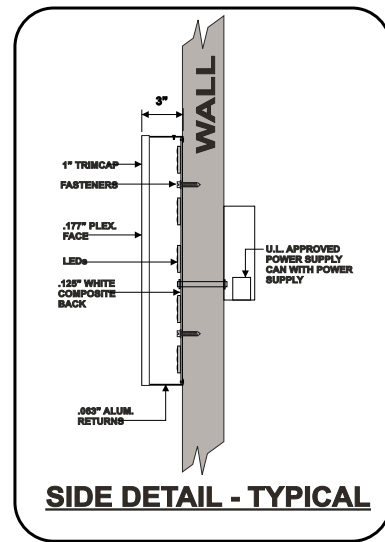

FLUSH MOUNT CHANNEL LTRS.