



PARISITE PARK DESIGN REVIEW

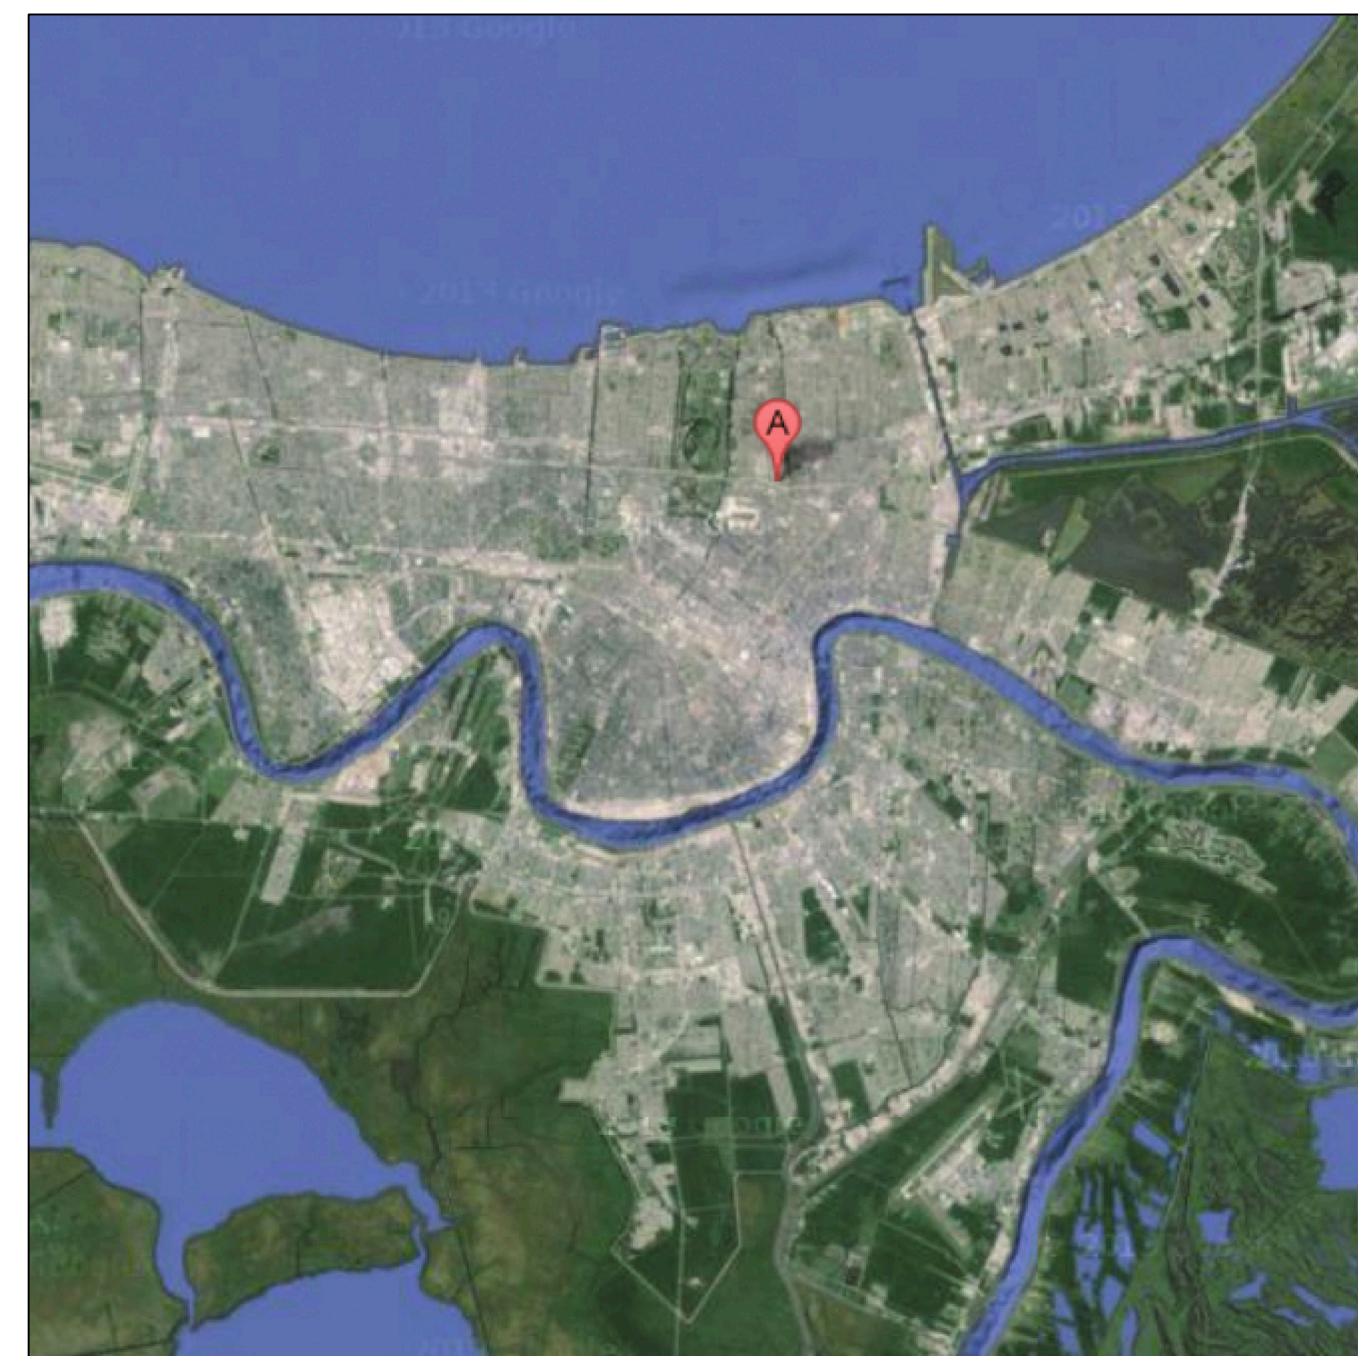

VICINITY MAP



LOCATION MAP

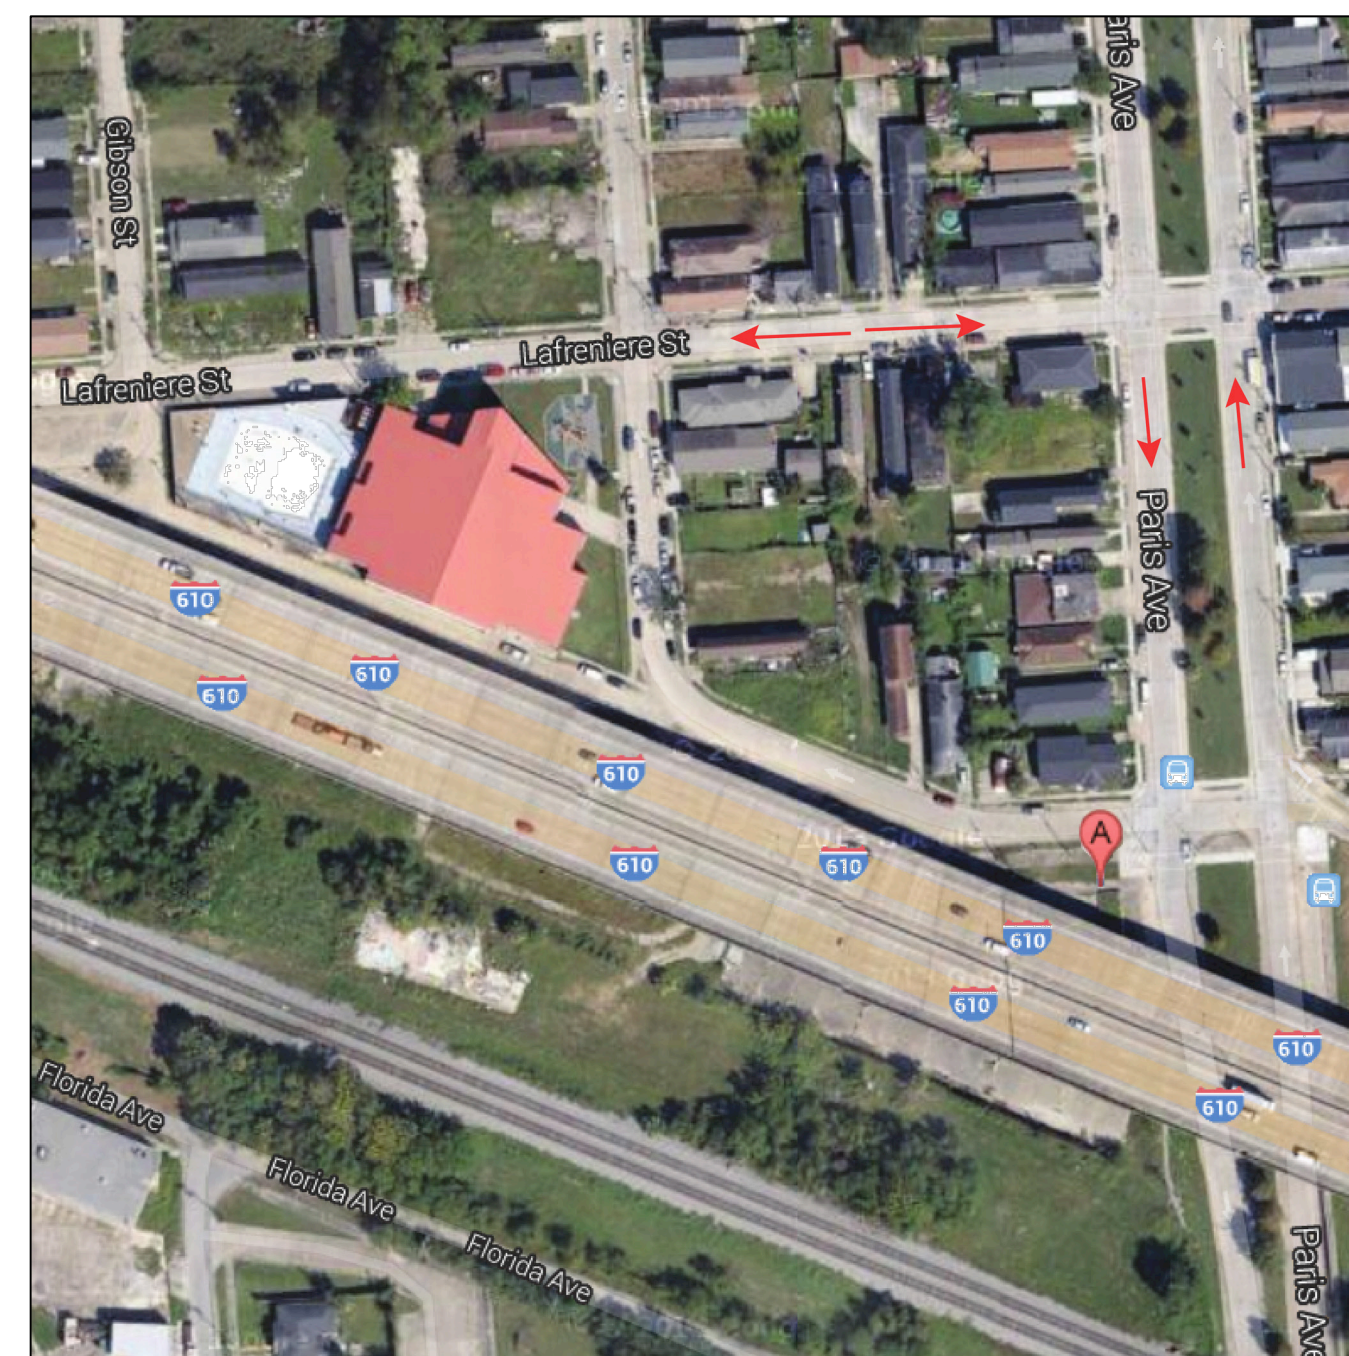

PROJECT INFORMATION

SITE ADDRESS
1495 PLEASURE ST.
NEW ORLEANS, LA 70122

SHEET INDEX

- 1.0 TITLE SHEET
- 2.0 EXISTING CONDITIONS
- 3.0 SITE ELEMENTS
- 3.1 ENLARGED PLAN
- 3.2 ENLARGED PLAN
- 4.0 SECTIONS
- 5.0 CONSTRUCTION DETAILS



PARISITE PARK
1495 PLEASURE ST.
NEW ORLEANS, LA 70122



date 21 FEB 2014

revision

11 MAY 2014


drawn by:

drawing title

TITLE SHEET

sheet

1.0

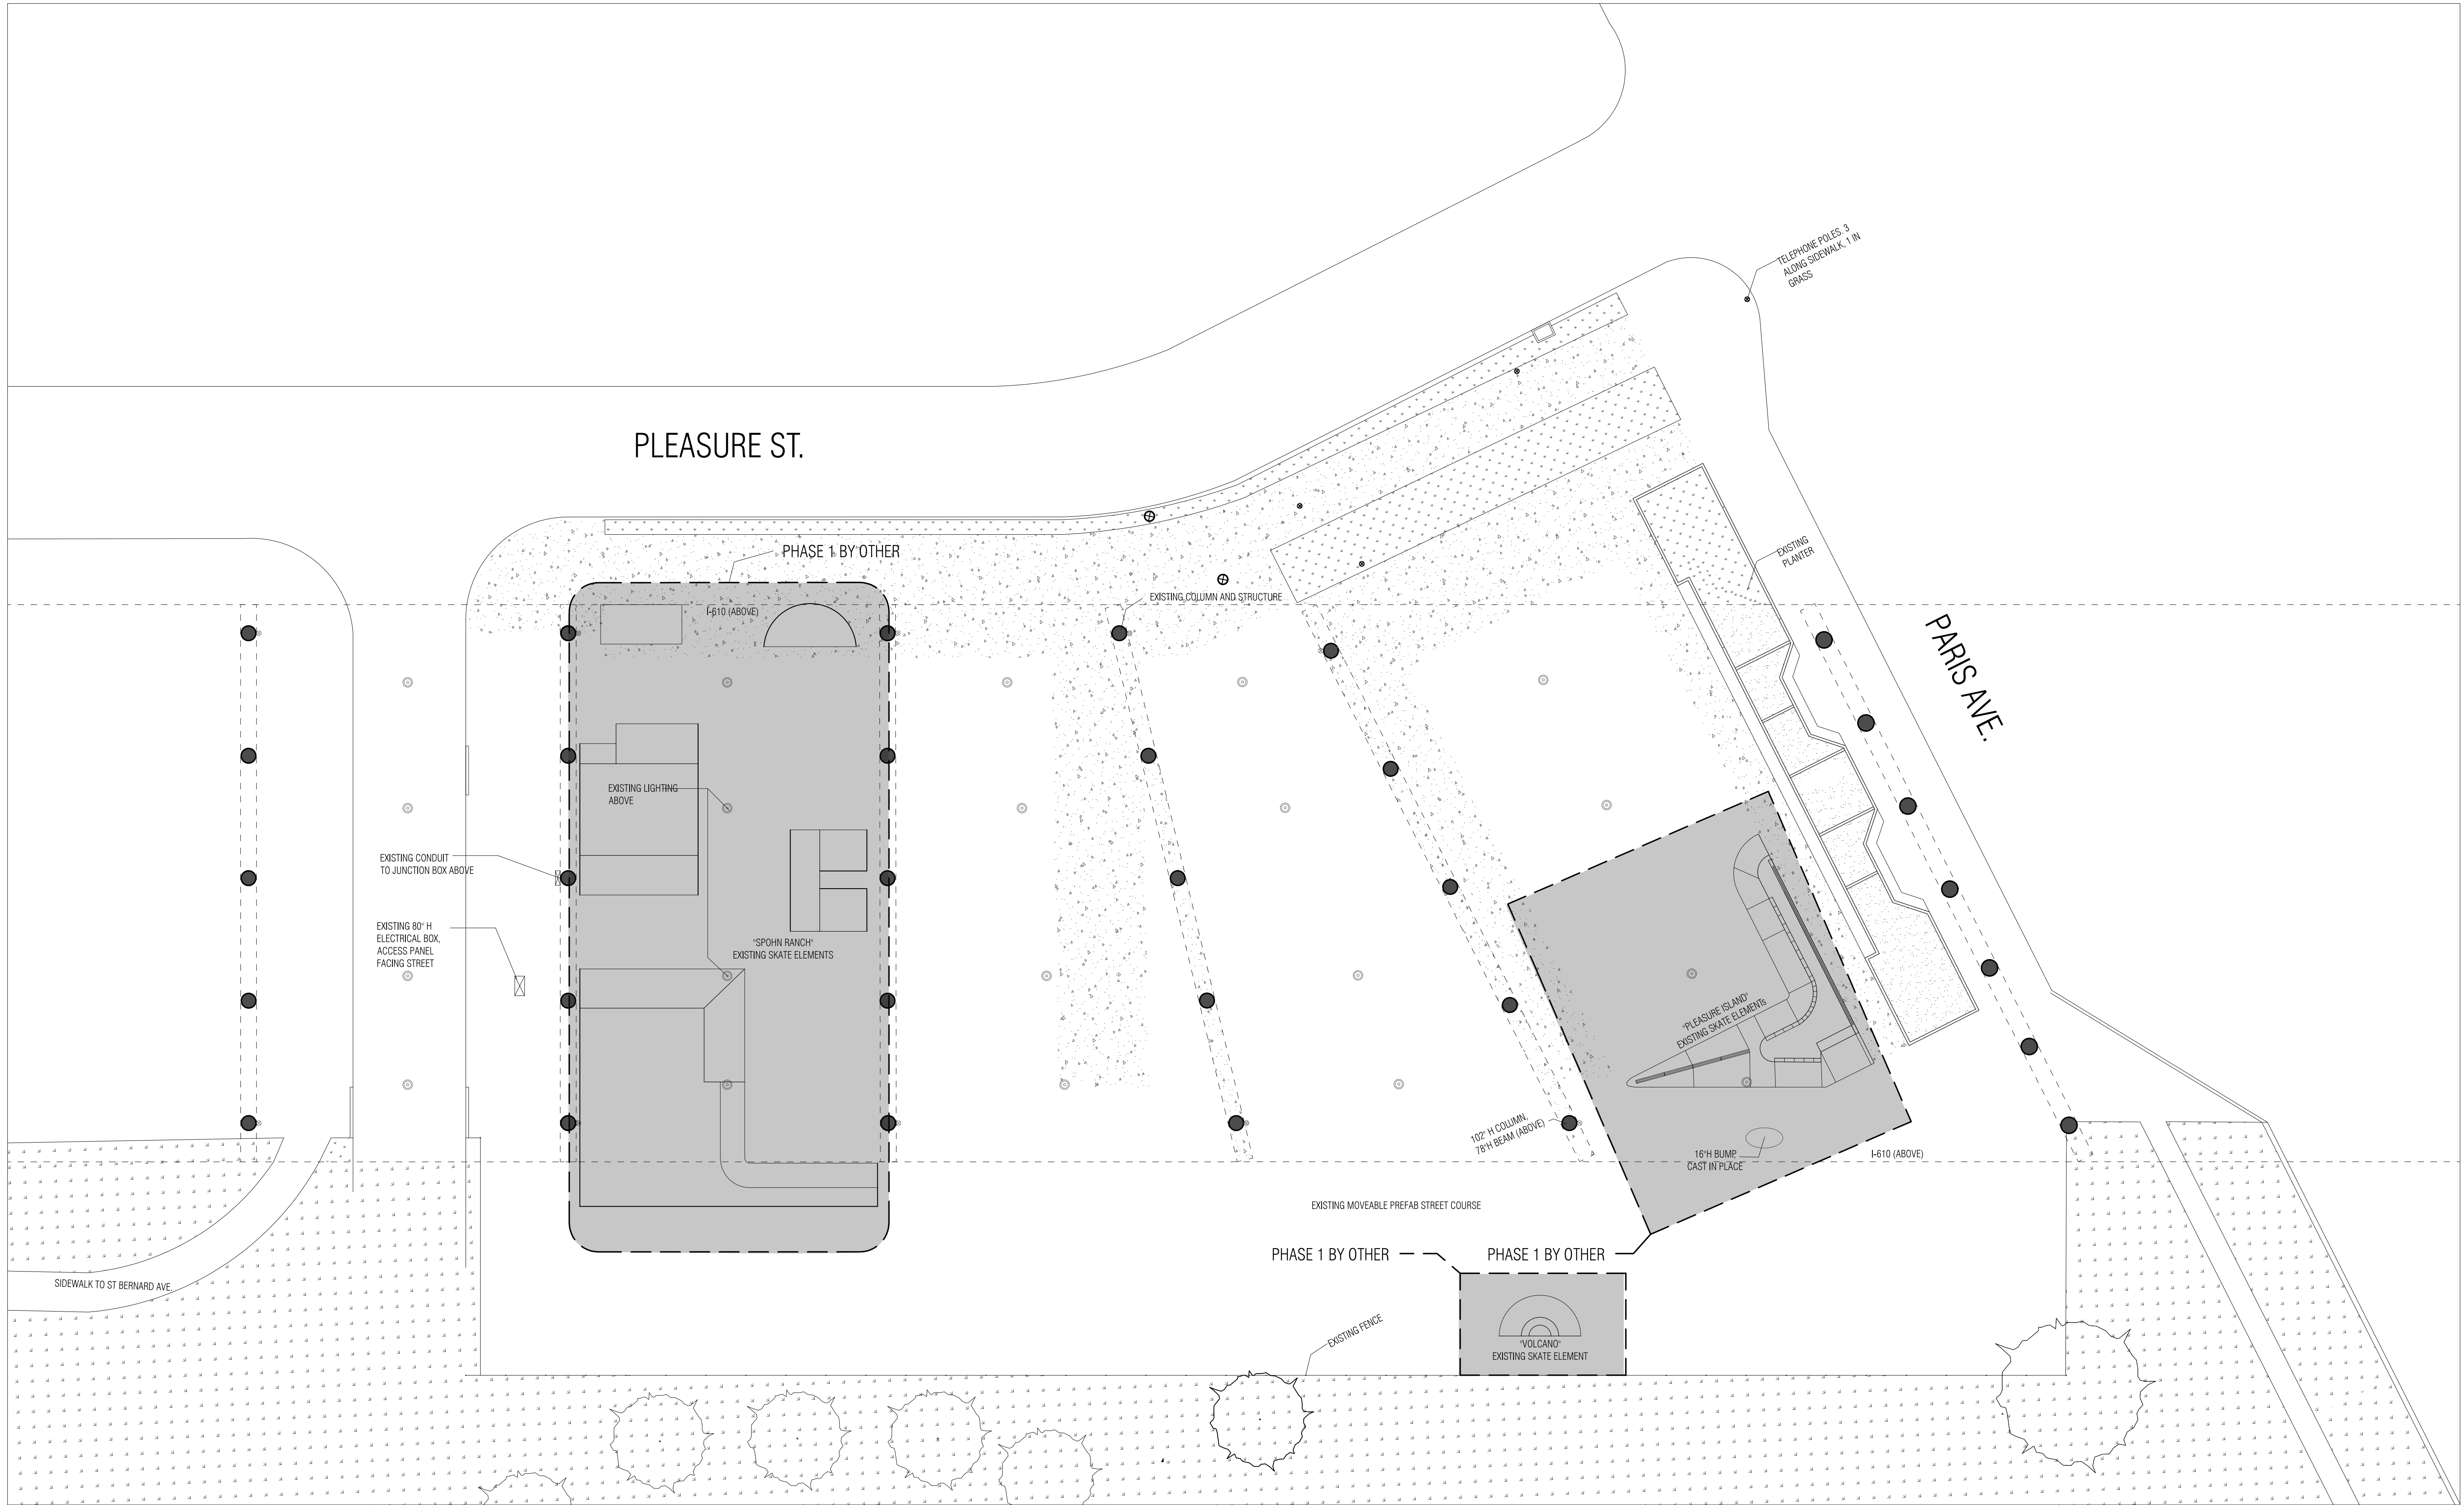


 1 EXISTING CONDITIONS
 2.0
 1/16" = 1'-0"



PAROSITE PARK
 1495 PLEASURE ST.
 NEW ORLEANS, LA 70122



date 21 FEB 2014

revision

9 MAY 2014


drawn by:

drawing title

EXISTING CONDITIONS

sheet

2.0

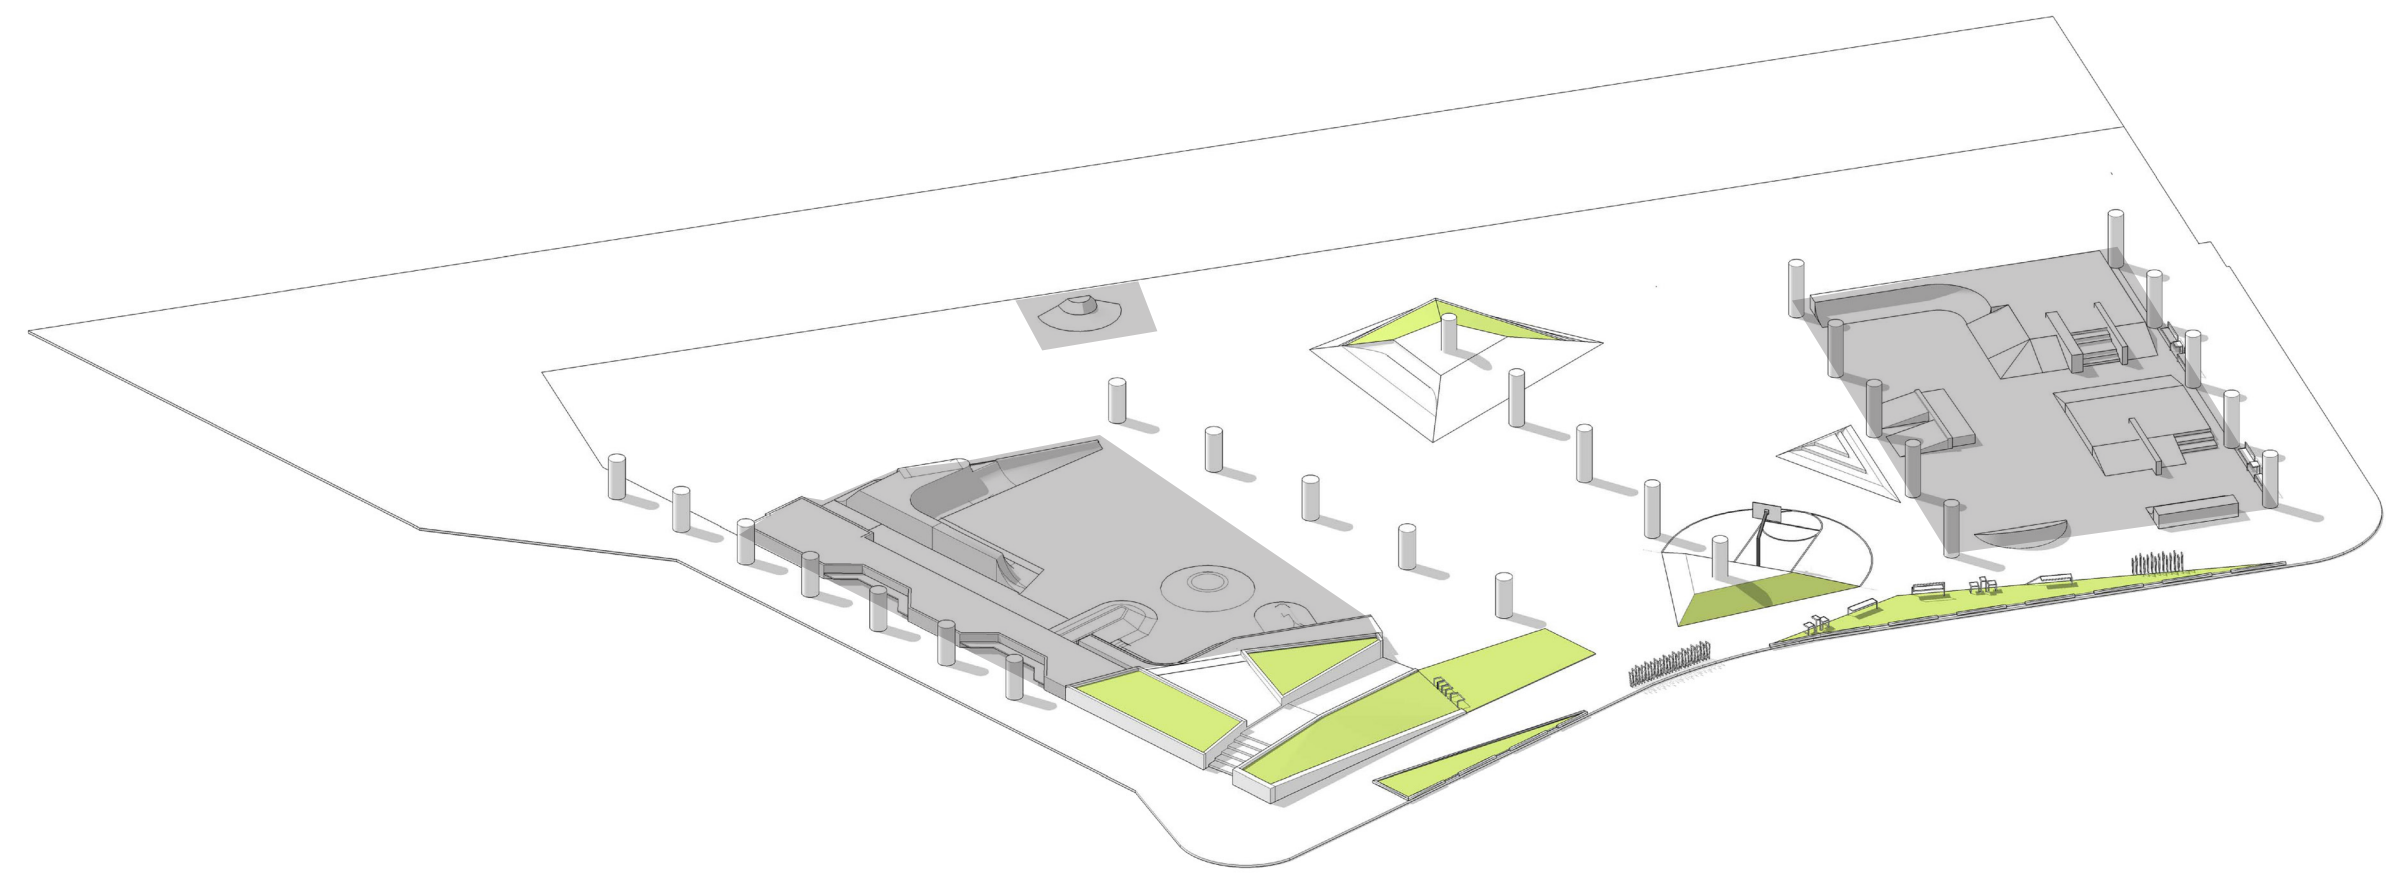

COMPONENT LIST	
REF #	DESCRIPTION
1	CONCRETE STAIR
2	RAISED PLANTER BED
3	PLANTED SURFACE
4	CONCRETE SURFACE
5	GROUND LEVEL PLANTER BED
7	PAINTED HALF BASKETBALL COURT
8	OBSERVATION PLATFORM
9	CONCRETE SURFACE WITH SEATING
10	STEEL AND WOOD SEATING ELEMENTS
11	STEEL BIKE RACK
12	STEEL HANDRAIL


2 SITE AXON
3.0 NTS



1 SITE PLAN
3.0 1/16"=1'-0"



PARISITE PARK
1495 PLEASURE ST.
NEW ORLEANS, LA 70122

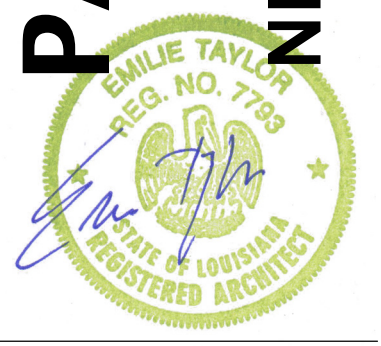

date 21 FEB 2014

revision

9 MAY 2014


drawn by:

drawing title


SITE ELEMENTS

sheet


3.0

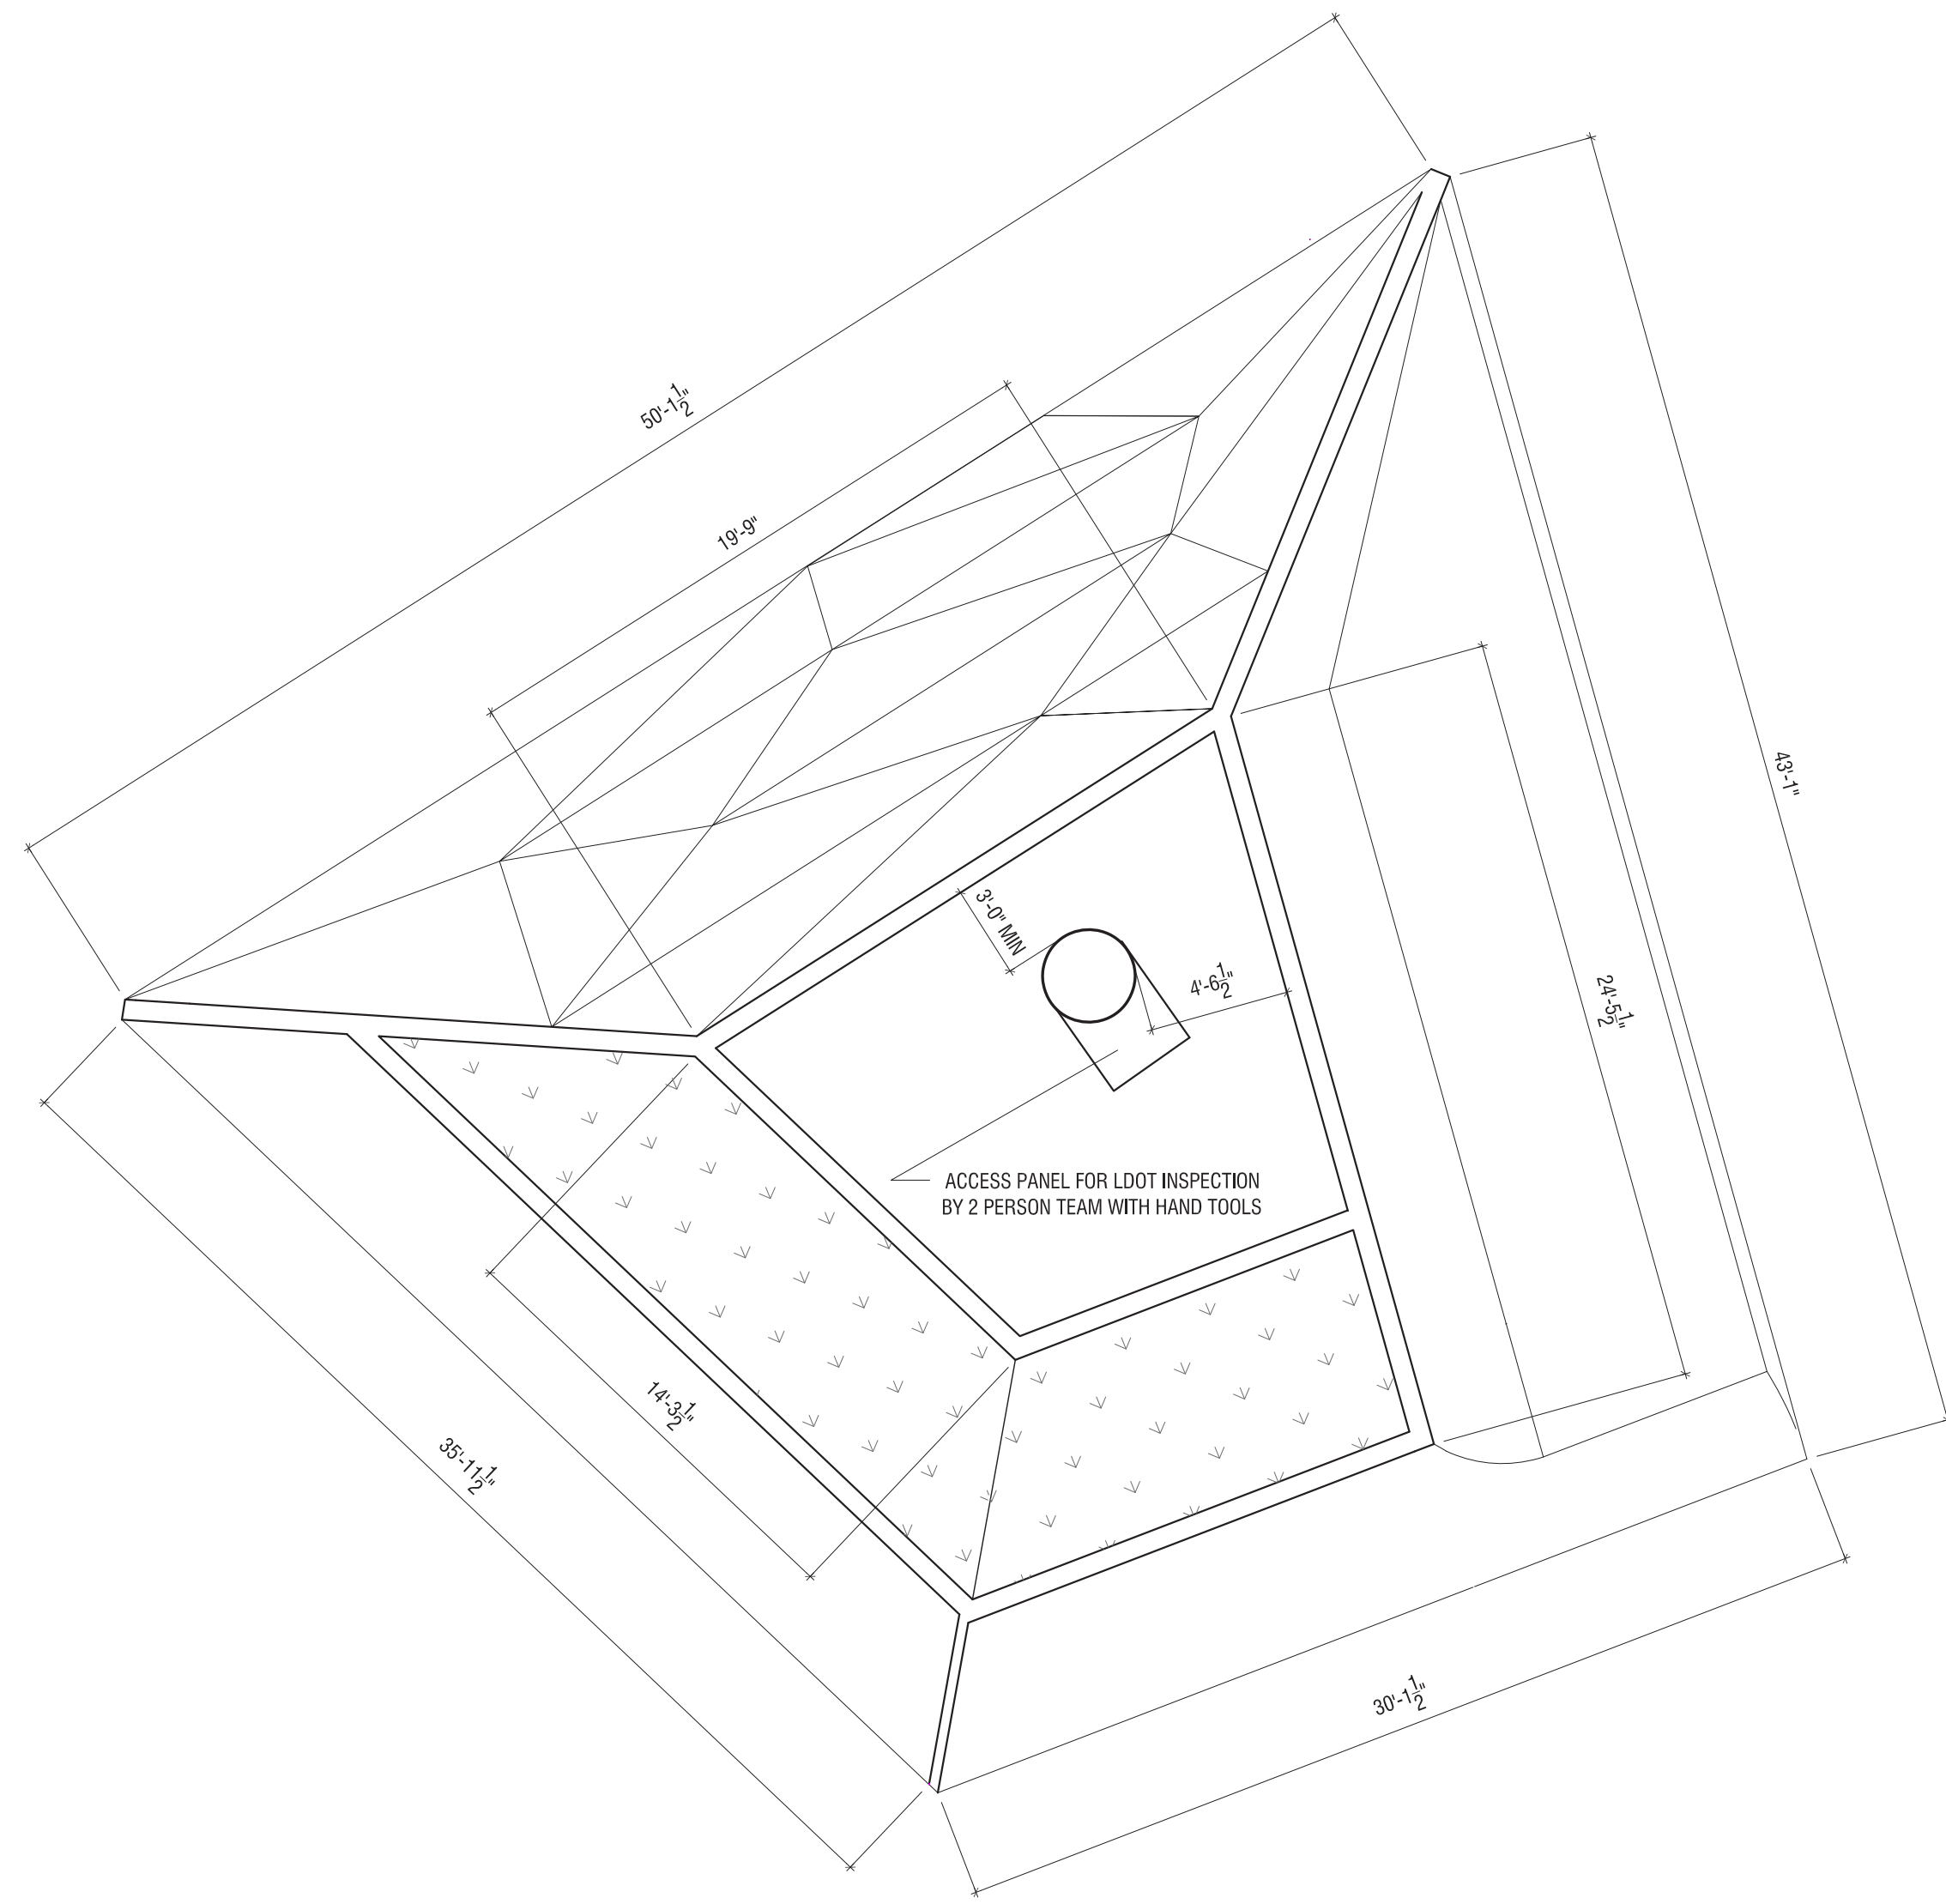

2 SMALL PLINTH
3.0 | 3.1
1/16"=1'-0"

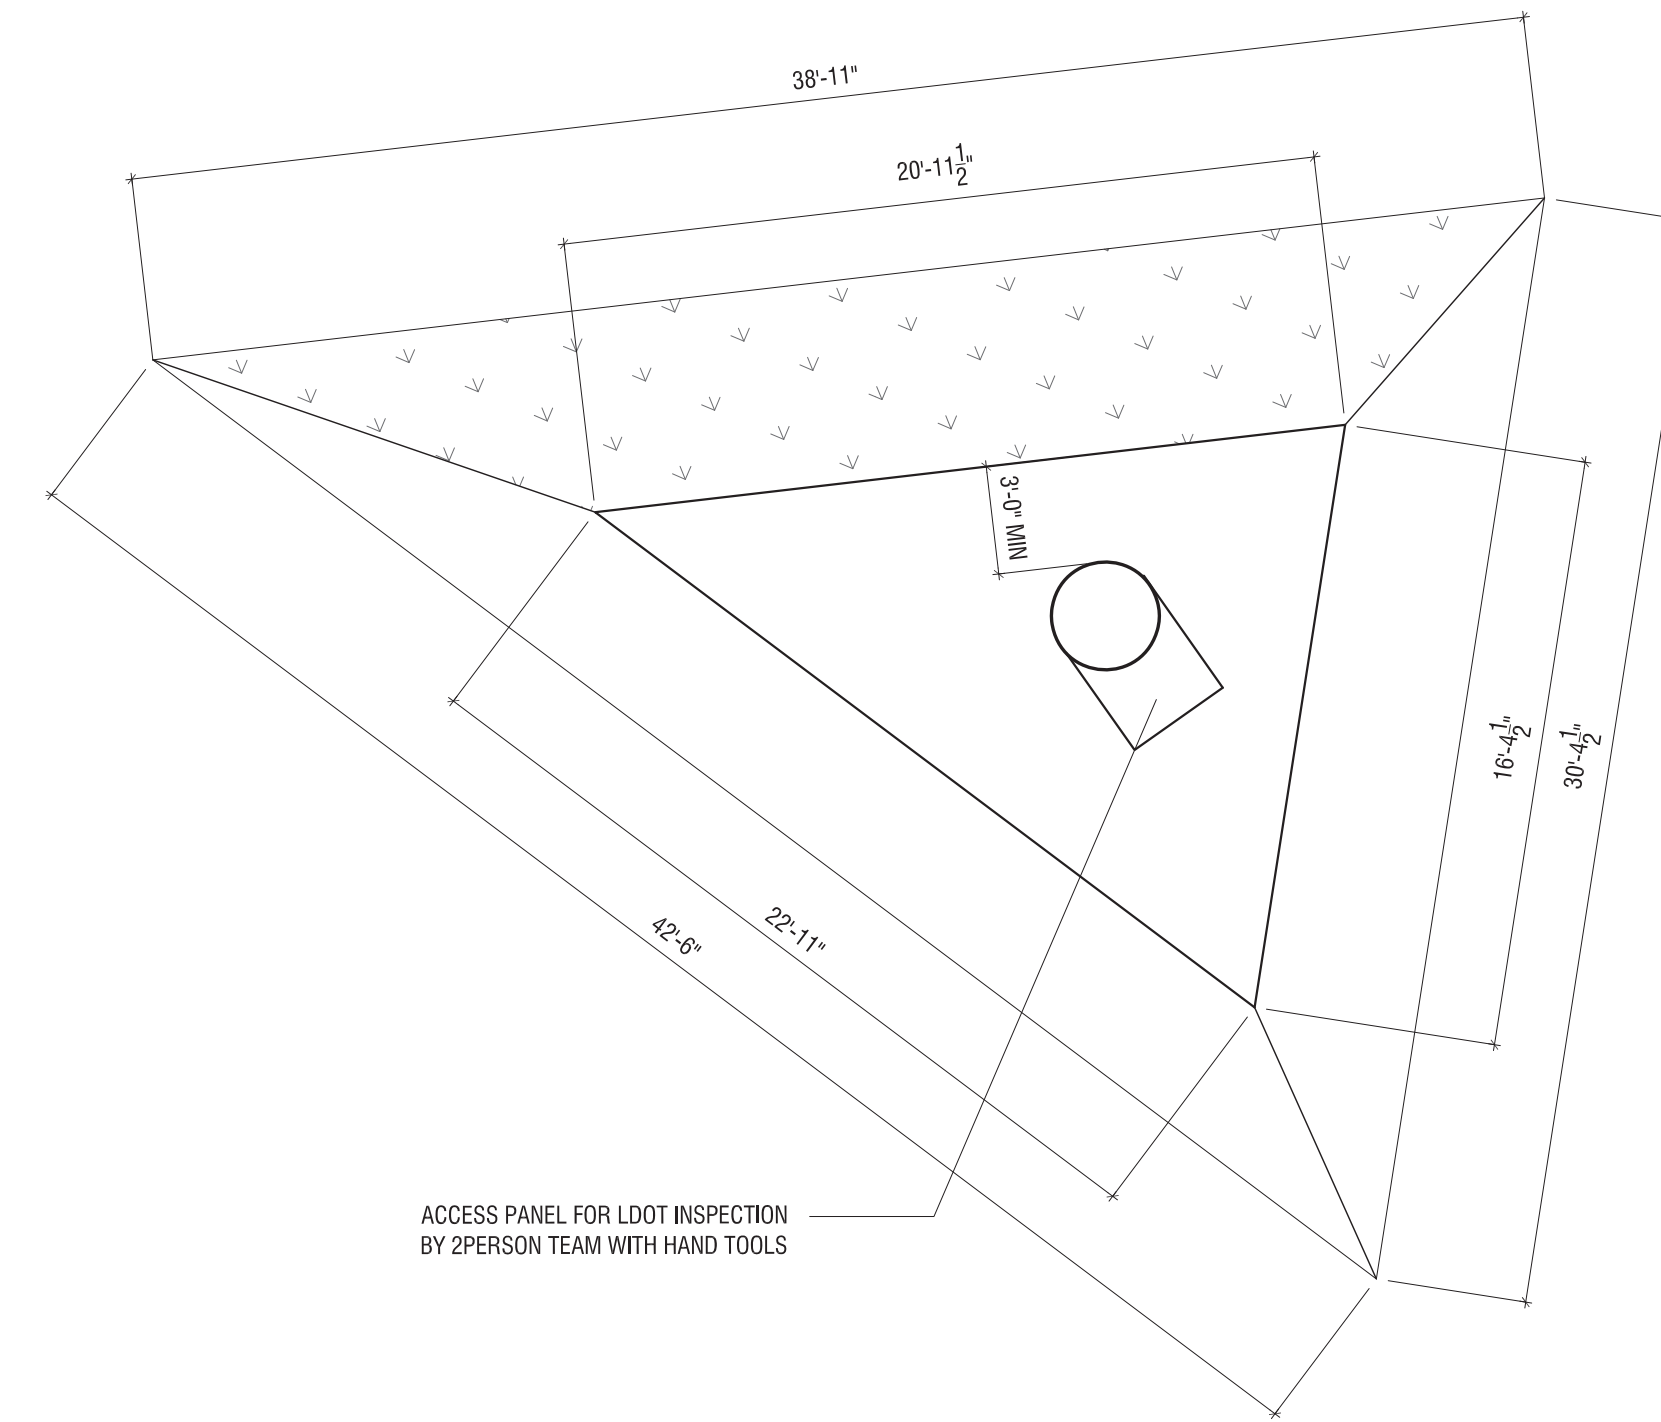

3 SMALL PLINTH
3.0 | 3.1
1/16"=1'-0"

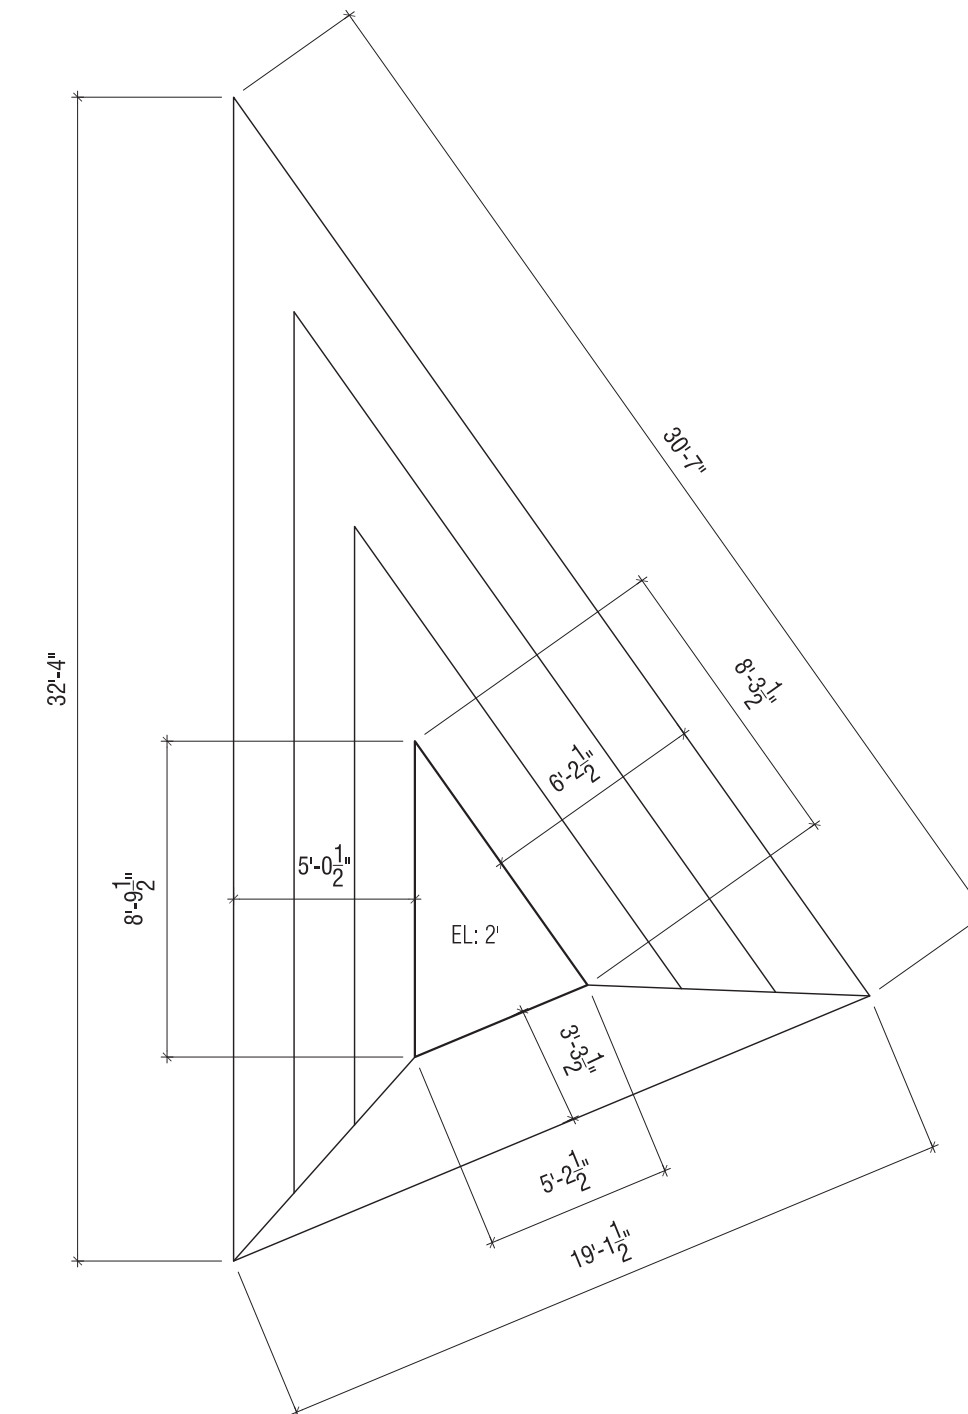

1 SMALL PLINTH
3.0 | 3.1
1/16"=1'-0"

NOTE: ALL PLINTH ORIENTATIONS MATCH DWG 1/3.1



PARISITE PARK
1495 PLEASURE ST.
NEW ORLEANS, LA 70122



date 21 FEB 2014

revision

11 MAY 2014


drawn by:

drawing title


ENLARGED PLANS

sheet

3.1

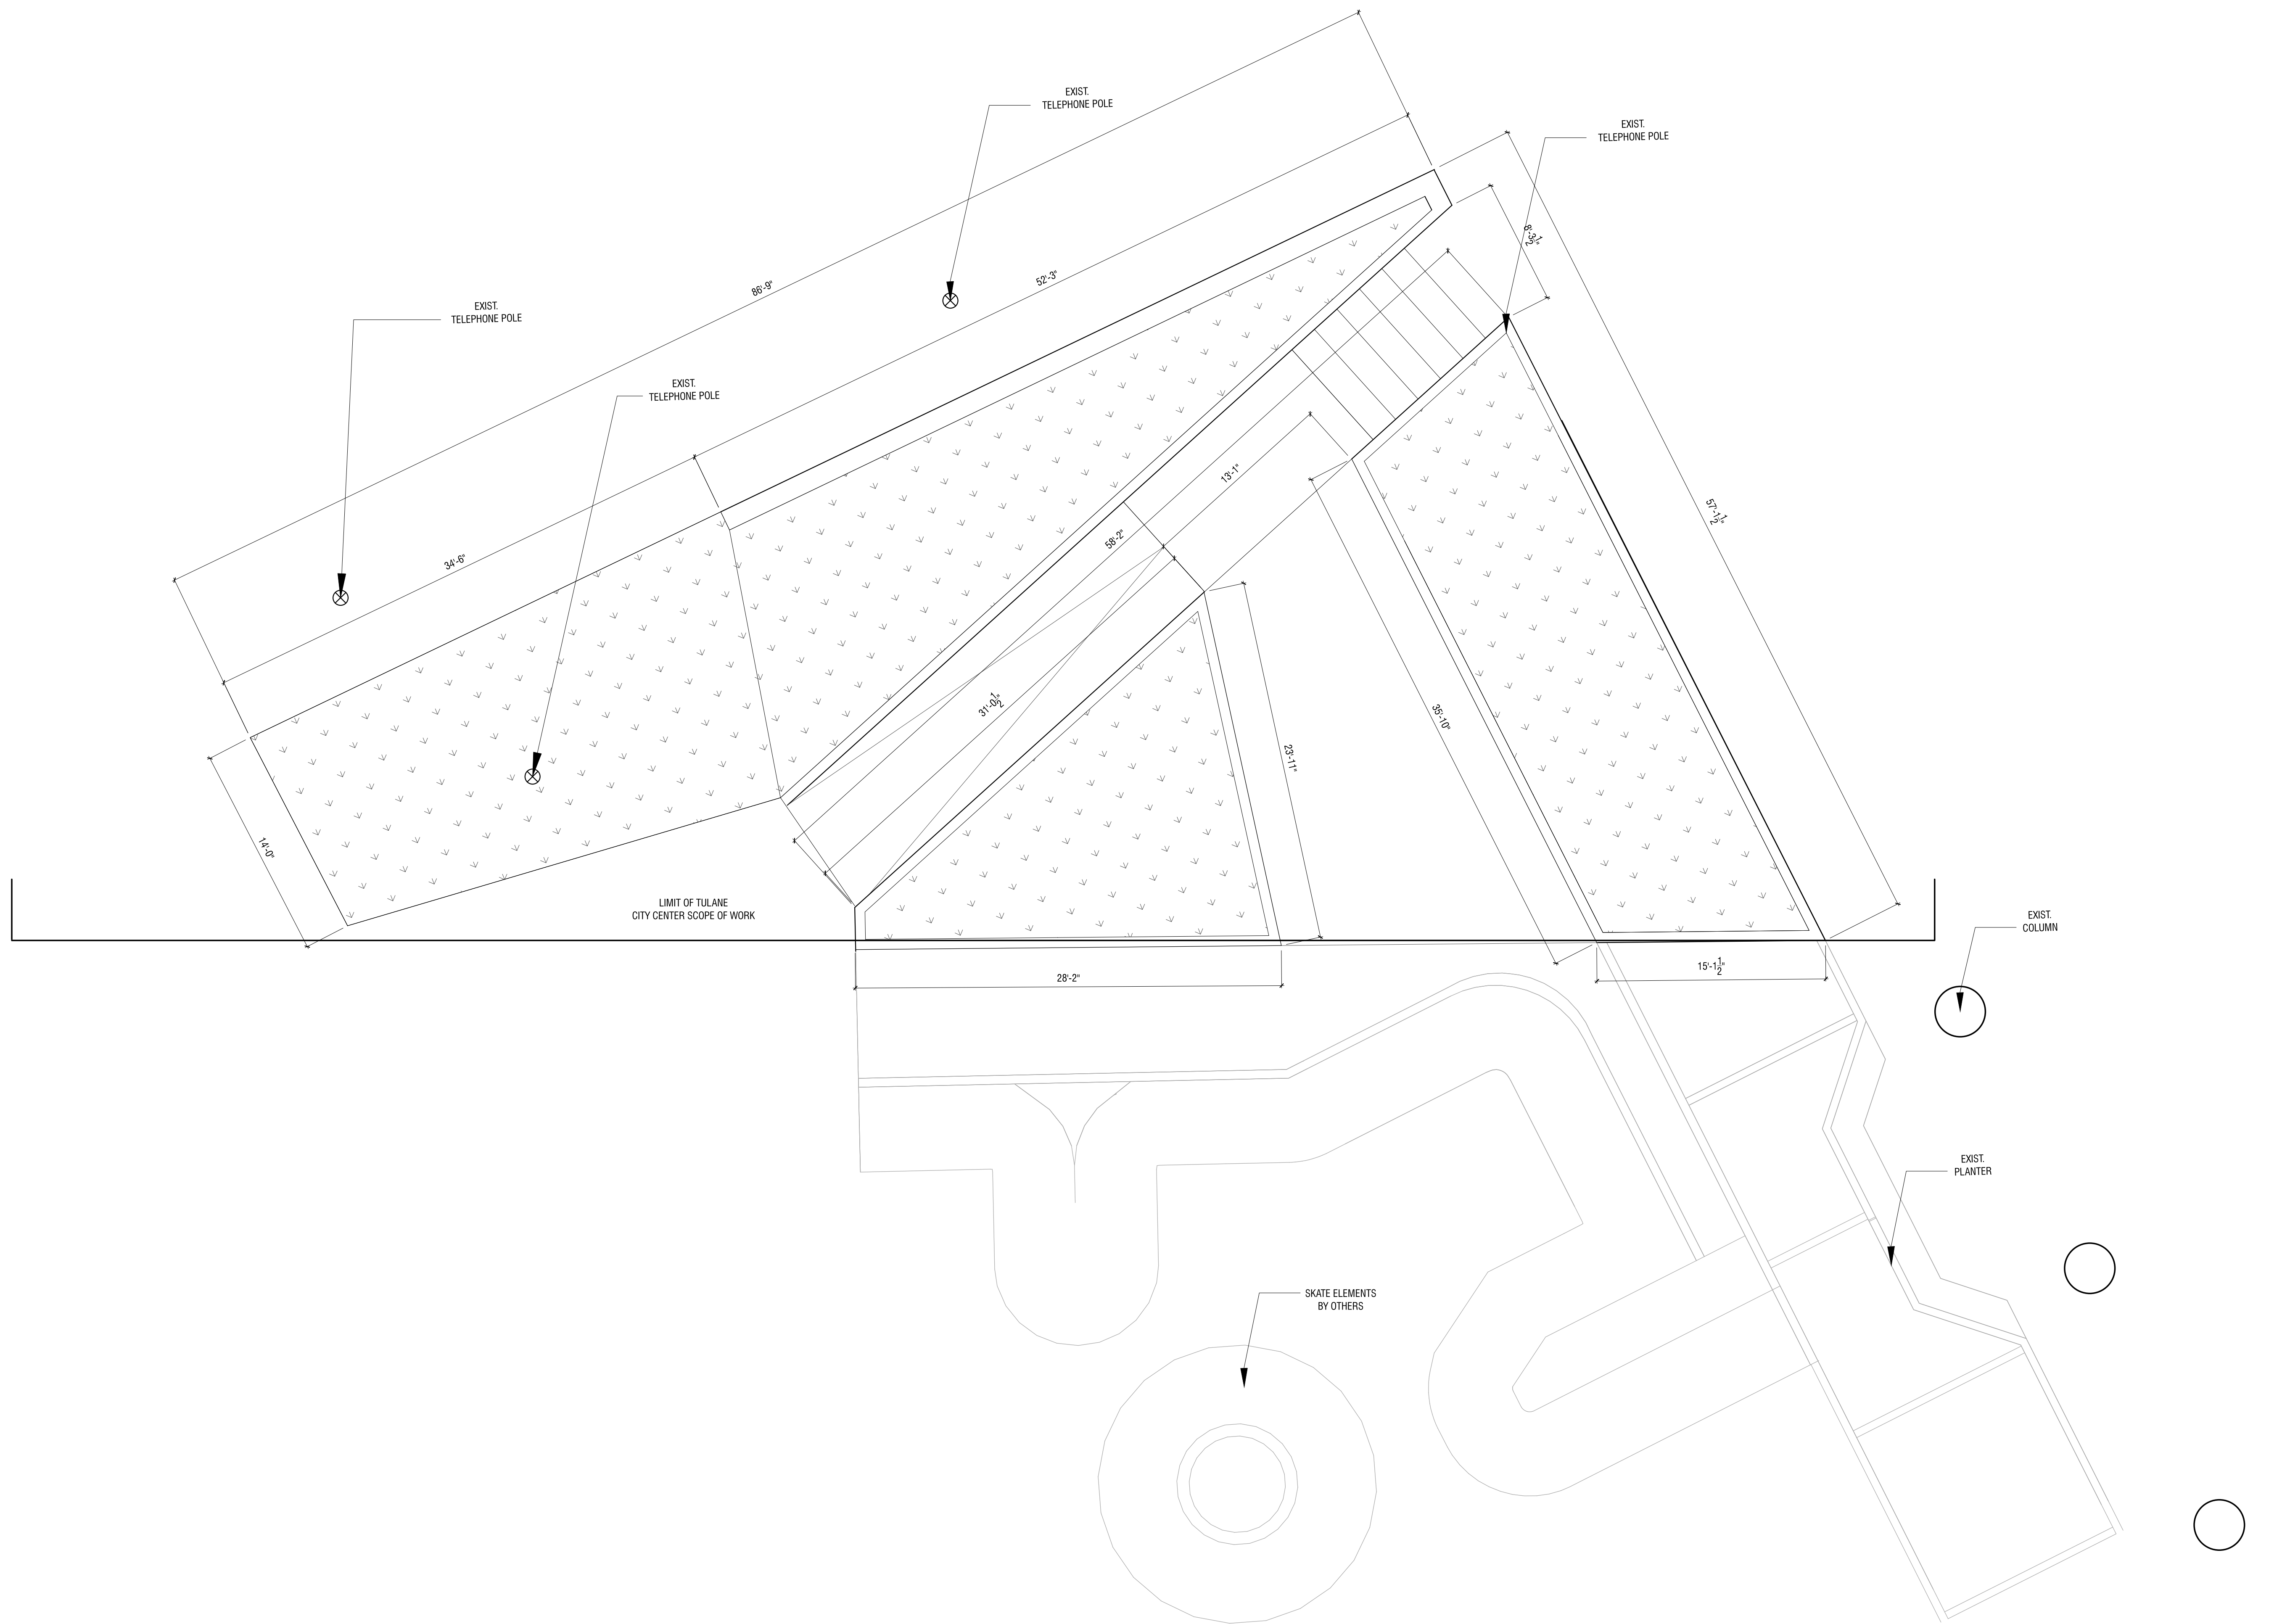

PARISITE PARK
 1495 PLEASURE ST.
 NEW ORLEANS, LA 70122

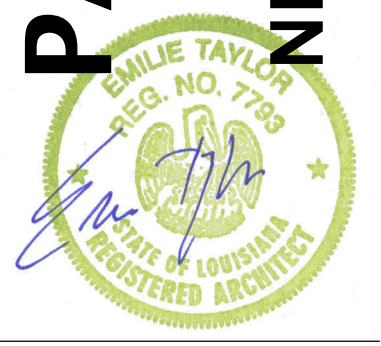

date 21 FEB 2014

revision

9 MAY 2014


drawn by:

drawing title

ENLARGED PLANS

sheet

3.3

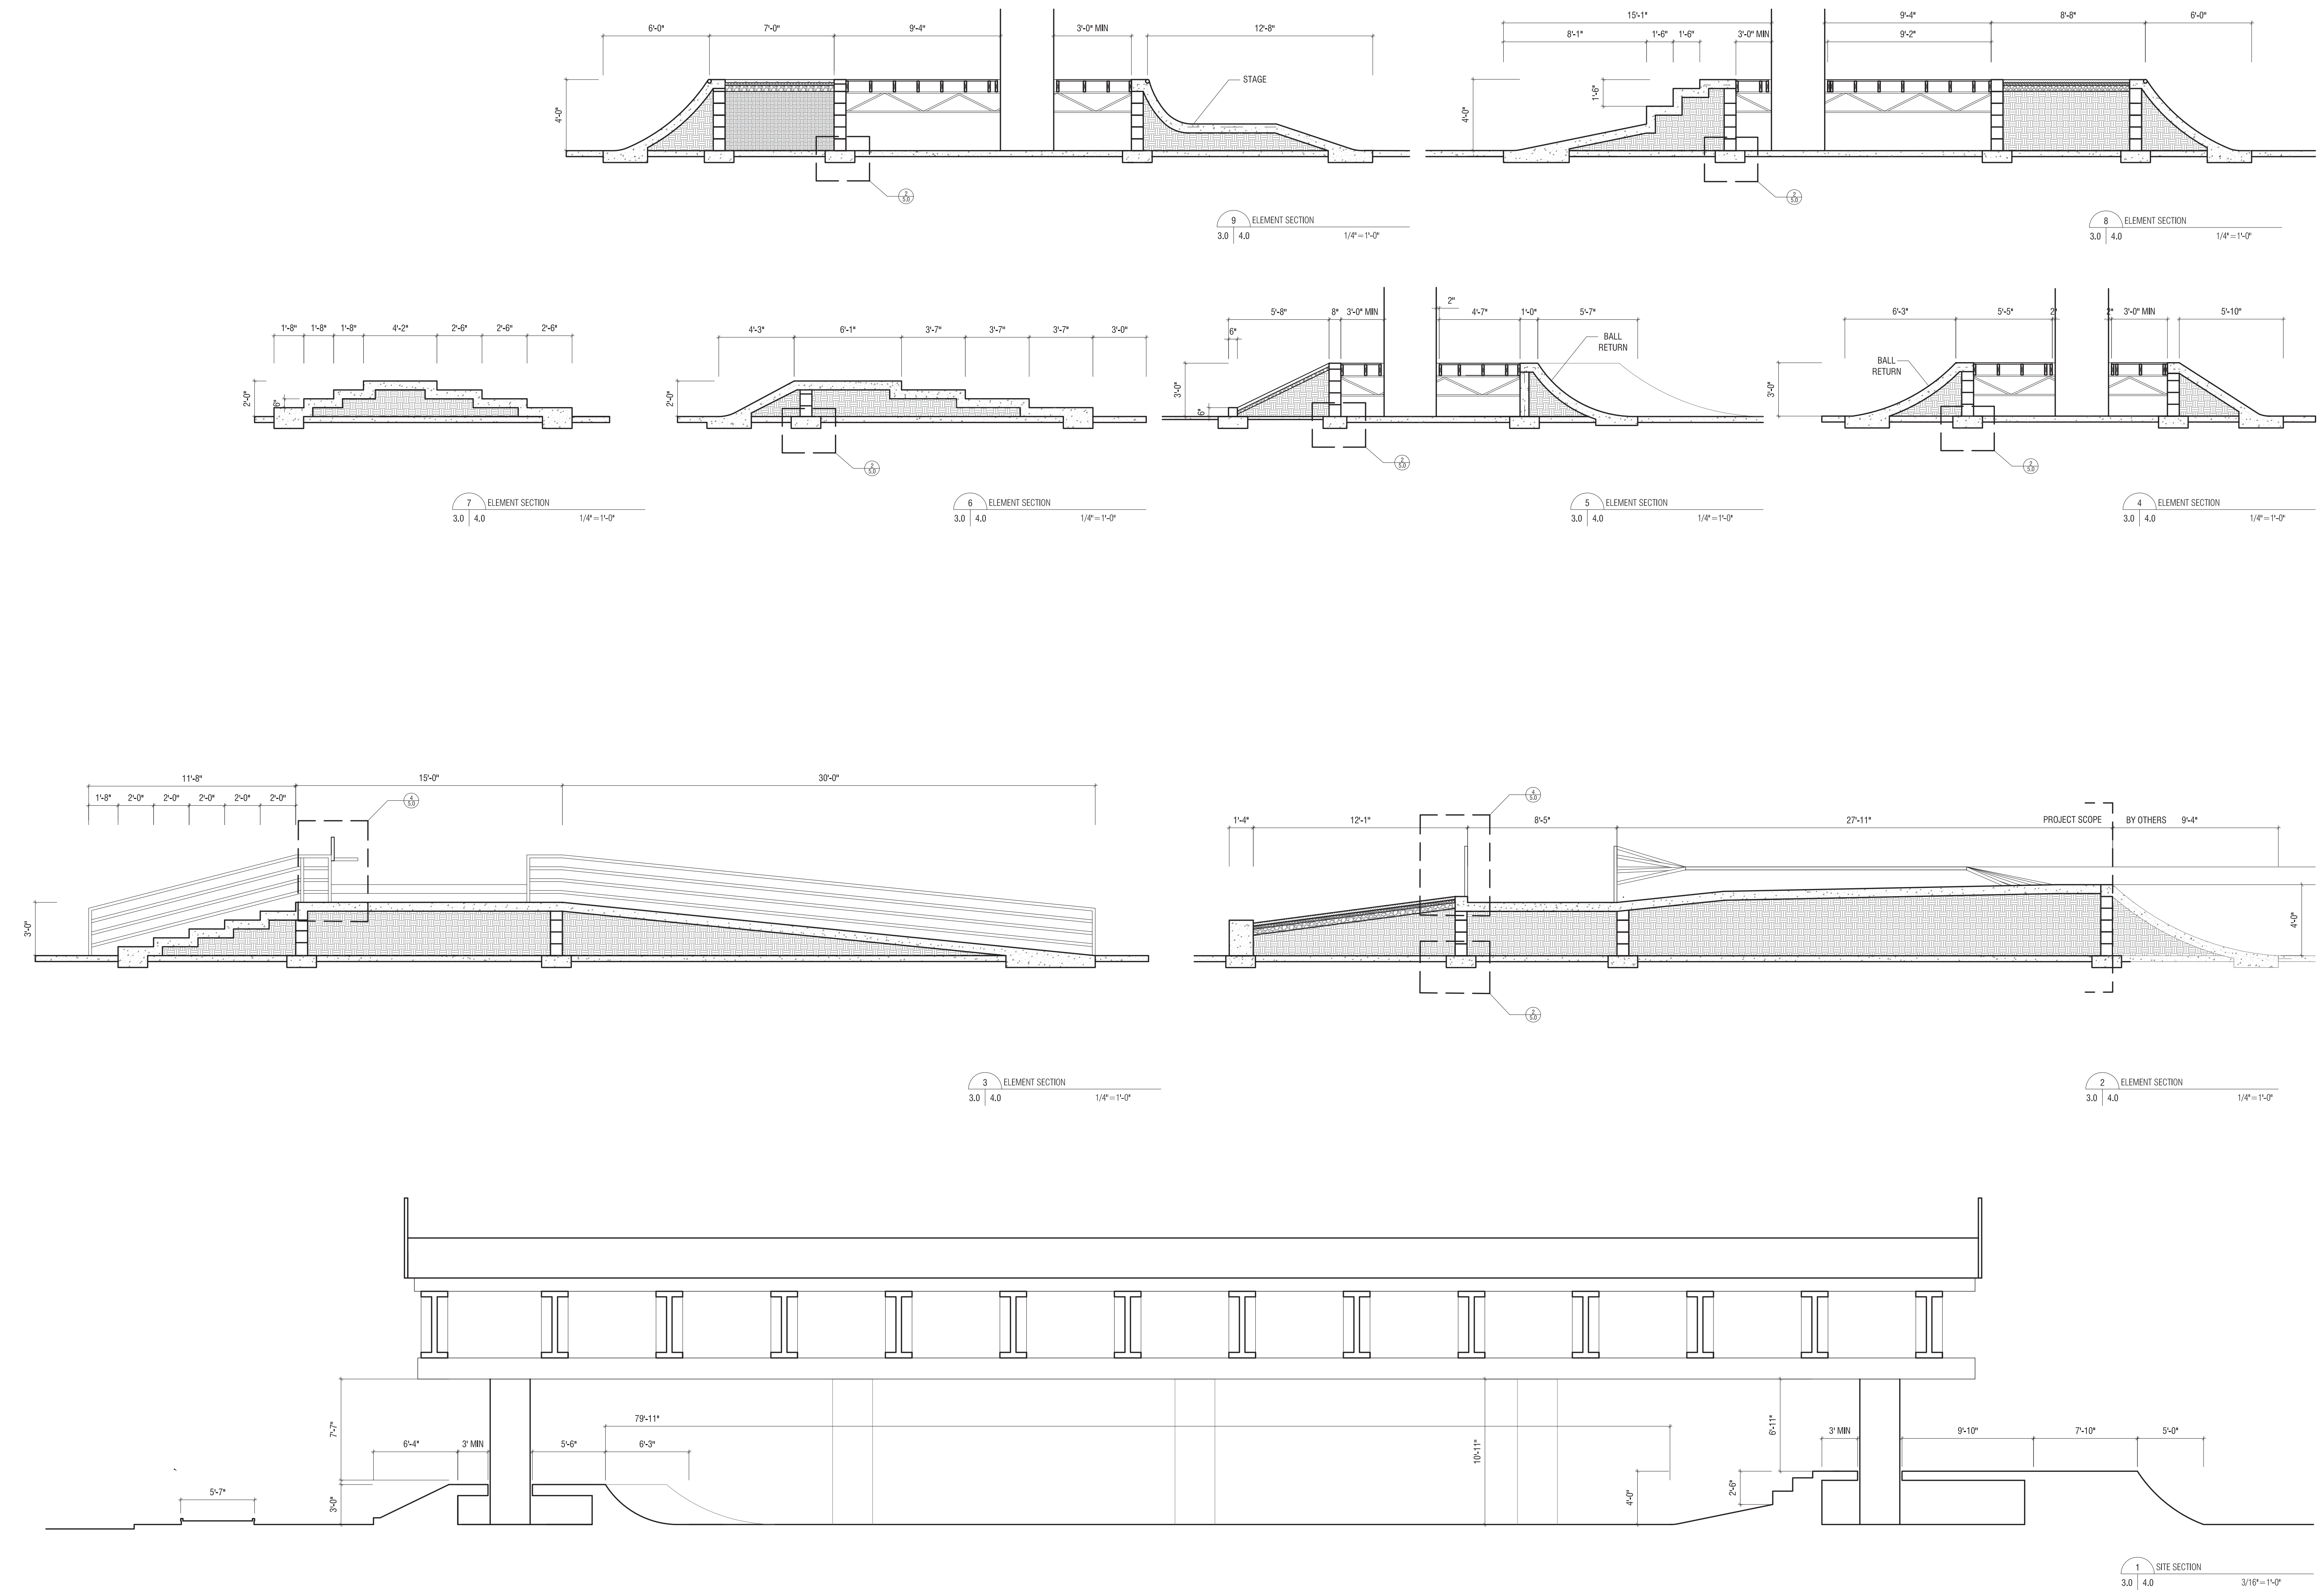

PARISITE PARK
 1495 PLEASURE ST.
 NEW ORLEANS, LA 70122



date 21 FEB 2014
 revision
 11 MAY 2014

drawn by:

drawing title
 SECTIONS

sheet
4.0

