



1 PRODUCE STAND FRONT ELEVATION

Scale: 3/16"=1'-0"

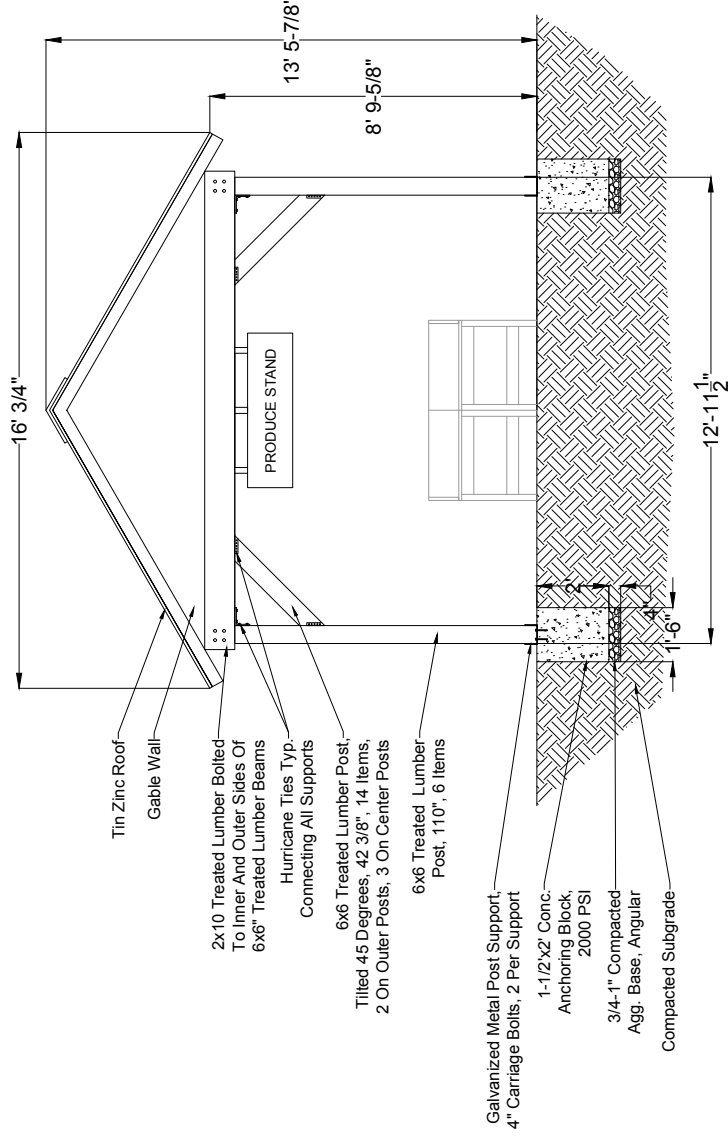


2 PRODUCE STAND FRONT ELEVATION

Scale: 3/16"=1'-0"

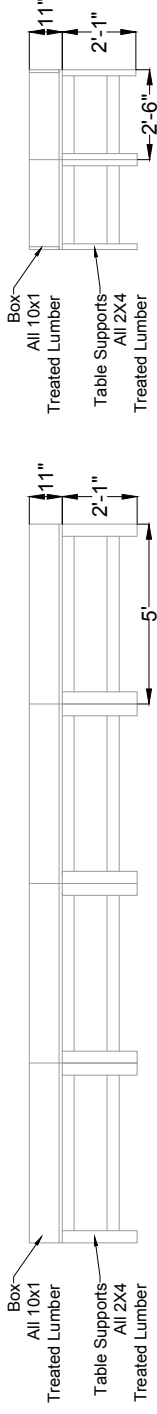

3 PRODUCE TABLE FRONT ELEVATION

Scale: 3/16"=1'-0"

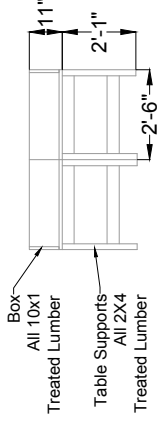

4 PRODUCE TABLE SIDE ELEVATION

Scale: 3/16"=1'-0"

REV.	DATE	ISSUE

**PRODUCE STAND**  
 ST CLAUDE AVE & FORSTALL ST  
 SANKOFA COMMUNITY DEVELOPMENT CORPORATION  
 LOWER NINTH WARD  
 NEW ORLEANS, LA

JANUARY 5, 2015

ORIGINAL SHEET SIZE: 11X17"

**DETAILS L2**