



CEILING JOISTS/TRUSS FRAMING PLAN
SCALE: 3/16" = 1'-0"

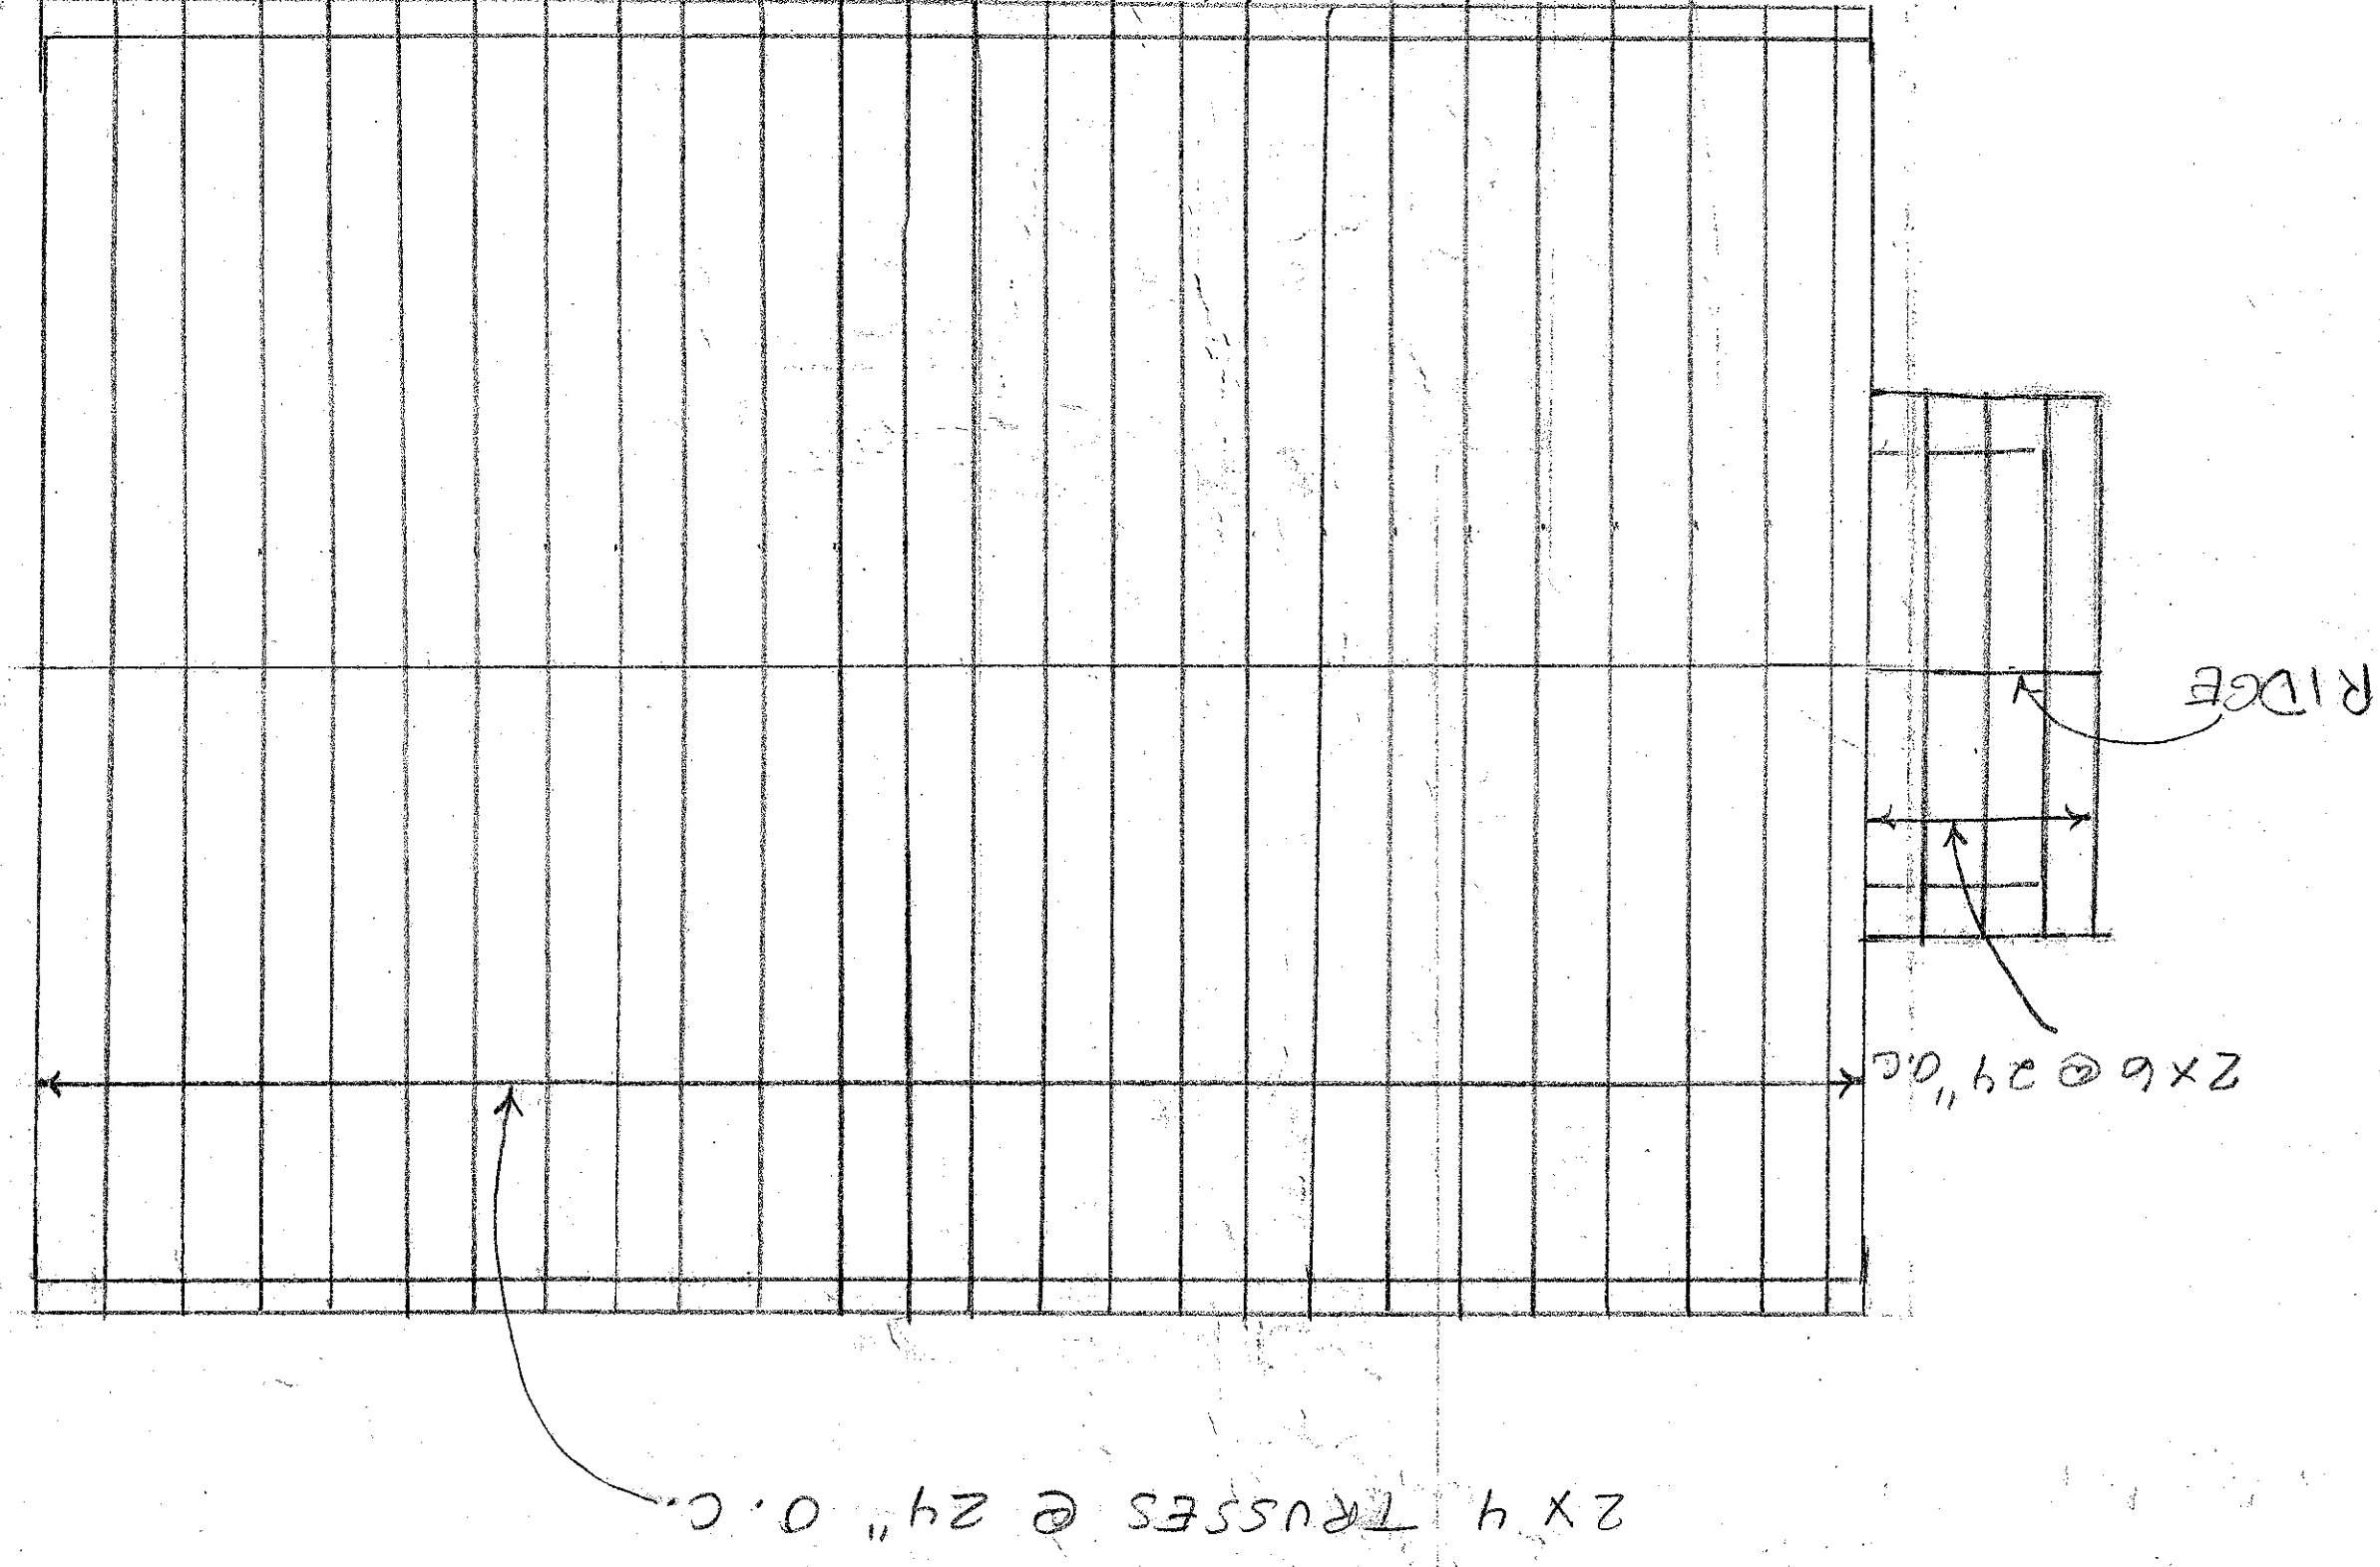

ROOF PLAN
RAFTERS - 2x6 @ 24" O.C.
RIDGE BEAM - 2x8
ROOF SLOPE: 4:12
SCALE: 3/16" = 1'-0"

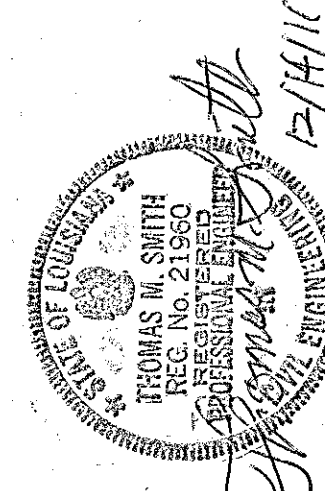

THOMAS M. SMITH PROFESSIONAL ENGINEER STATE OF LOUISIANA LICENSE NO. 12411		NEW SHILOH MISSIONARY BAPTIST CHURCH 623 CHEVY LAKE DRIVE NEW ORLEANS, LA 70115	
SCALE: AS SHOWN	DATE: 6-28-10	DRAWN BY: CRAW	REVISED:
THOMAS M. SMITH PE		DRAWING NUMBER: 0002	
2610 BOUTALL STREET METairie, LA 70003			