
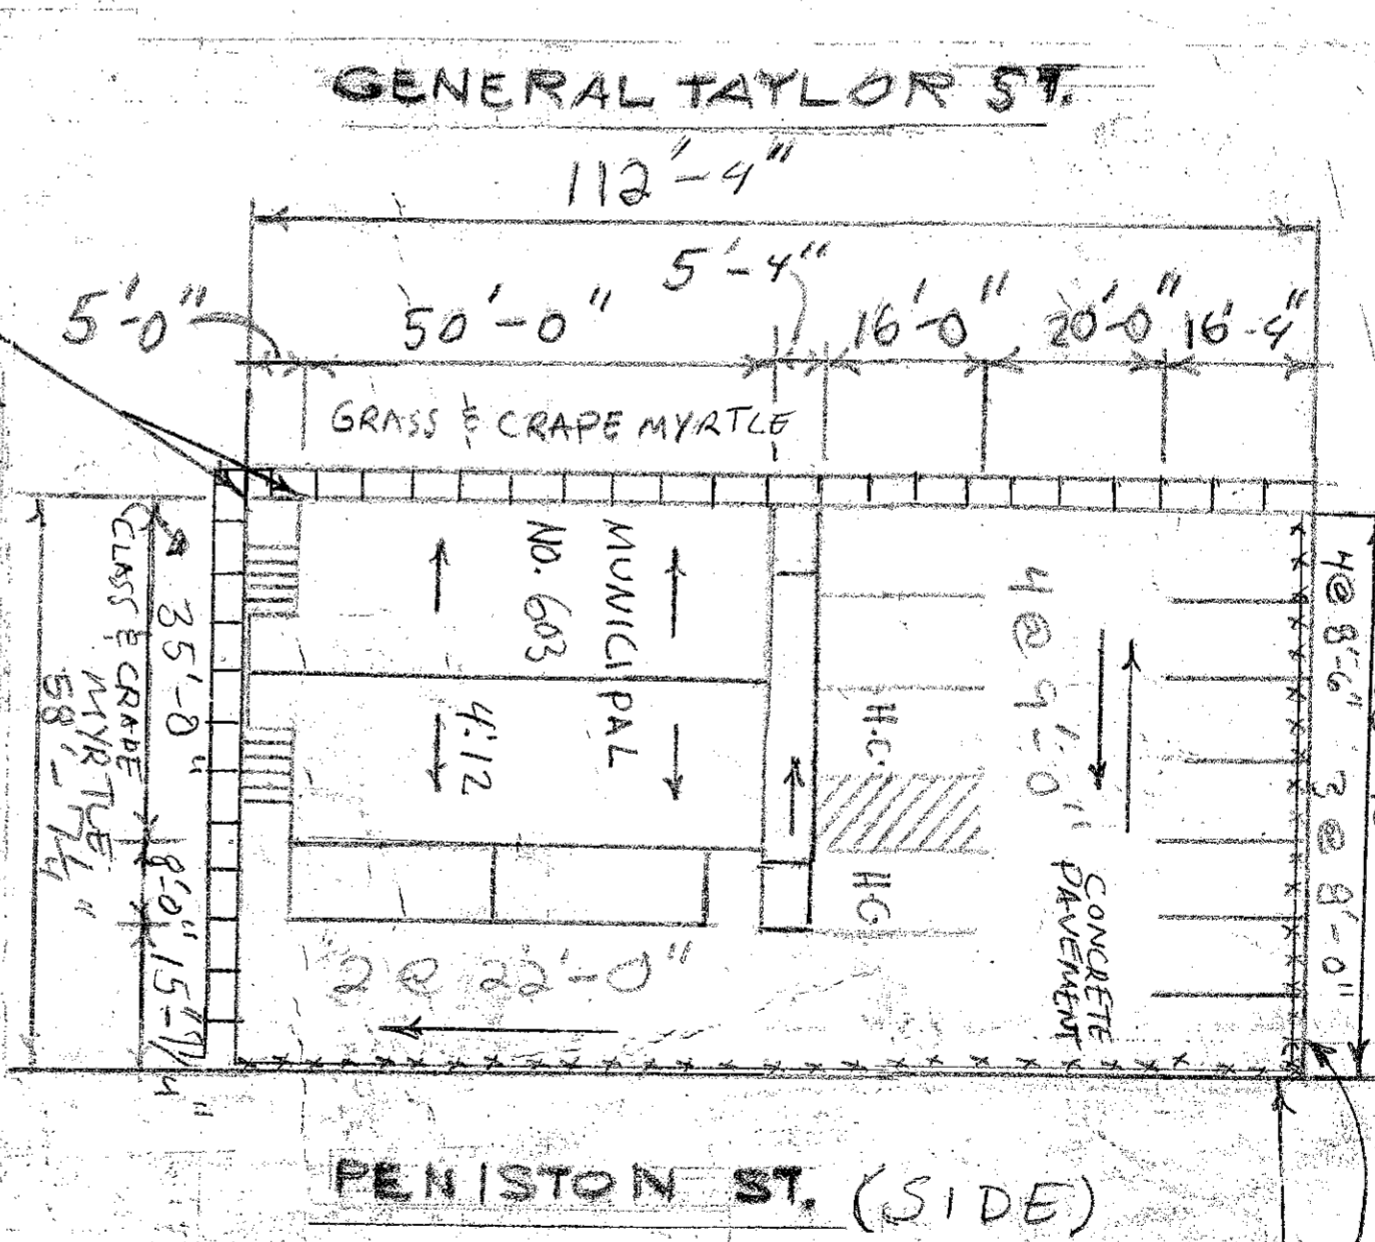


FLOOR PLAN  
SCALE: 3/16" = 1'-0"

GLASS NOTES:

- A. All glass in exterior doors and windows to be double glazed.
- B. All exterior windows/openings shall be provided with one of the following operable shutters, anchorage min 5/8" thick plywood, installable corrugated steel, or impact resistant glass, see spec below.
- C. Impact resistant glass to meet ASTM E-1886 and E-1966/WVMDA Halmark program.

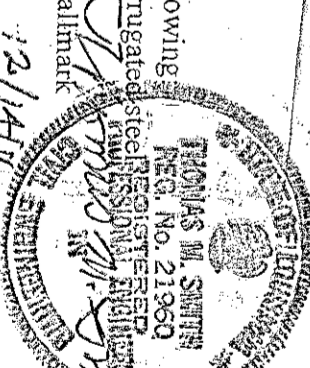

GENERAL TAYLOR ST.  
112'-4"  
50'-0" 5'-4" 16'-0" 20'-0" 16'-4"  
GRASS & CRAPE MYRTLE  
MUNICIPAL  
NO. 603  
4:12  
CONCRETE PAVEMENT  
4 @ 9'-0"  
58'-10"  
3 @ 9'-0"  
LAUREL ST. (SIDE)  
PROPERTY LINES

FARKING FOR 15 SPACES  
2- HANDICAP 9'x16'  
5 COMPACT 9'x16'  
4 SPACES 8'5" x 16'  
2 SPACES 9' x 16'

LEGEND

- ① SIDEWALK
- ② GRASS ST. ALIQUANT
- ③ CRAPE MYRTLE
- ④ LEG. CRAP. MYRTLE
- ⑤ Handicap

SCHEDULE OF OPENINGS

MARK NO.	SIZE	REMARK	MARK NO.	SIZE	REMARK	AREA	WALLS	FLOORS	CEILING	REMARK
A	8'x4'	WINDY	1	9'x12-0"	DBL EX	FOYER	STY. BL.	TILE	STY. BL.	
B	1'x3'		2	3'x12-0"	DBL IN	RESTROOMS		CARPET		
C	2'0" x 4'		3	3'x6-0"	HOLLOW	OFFICES		CARPET		
D	2'0" x 2'6"		4	3'x4-0"	STEEL	FOYER		CONCRETE	PLYWOOD	
			5	3'x4-0"	STEEL	PULPIT		CARPET	STY. BL.	
						KITCHEN		TILE		
						MEET. RM.		TILE		
						FELLOWSHIP		TILE		
						PIANO		CARPET		

SITE PLAN INFORMATION  
TAKEN FROM  
SURVEY BY  
S2S DATED  
11/13/11

UNLESS OTHERWISE SPECIFIED, ALL MATERIALS SHALL BE AS SHOWN ON THE DRAWINGS.  
1. ALL MATERIALS SHALL BE AS SHOWN ON THE DRAWINGS.  
2. ALL MATERIALS SHALL BE AS SHOWN ON THE DRAWINGS.  
3. ALL MATERIALS SHALL BE AS SHOWN ON THE DRAWINGS.  
4. ALL MATERIALS SHALL BE AS SHOWN ON THE DRAWINGS.  
5. ALL MATERIALS SHALL BE AS SHOWN ON THE DRAWINGS.

SHILOH MISSIONARY BAPTIST CHURCH  
605 GENERAL TAYLOR ST.  
NEW ORLEANS, LA 70115  
SCALE: AS SHOWN  
DATE: 12/1/11  
DRAWN BY: CRW  
REVISIONS:  
THOMAS M. SMITH P.E.  
616 BOULDER STREET  
METairie, Louisiana 70002  
DRAWING NUMBER: 0001