


PORCH COLUMN DETAIL
SCALE: 3/8" = 1'-0"



TYPICAL WALL SECTION
SCALE: 3/8" = 1'-0"

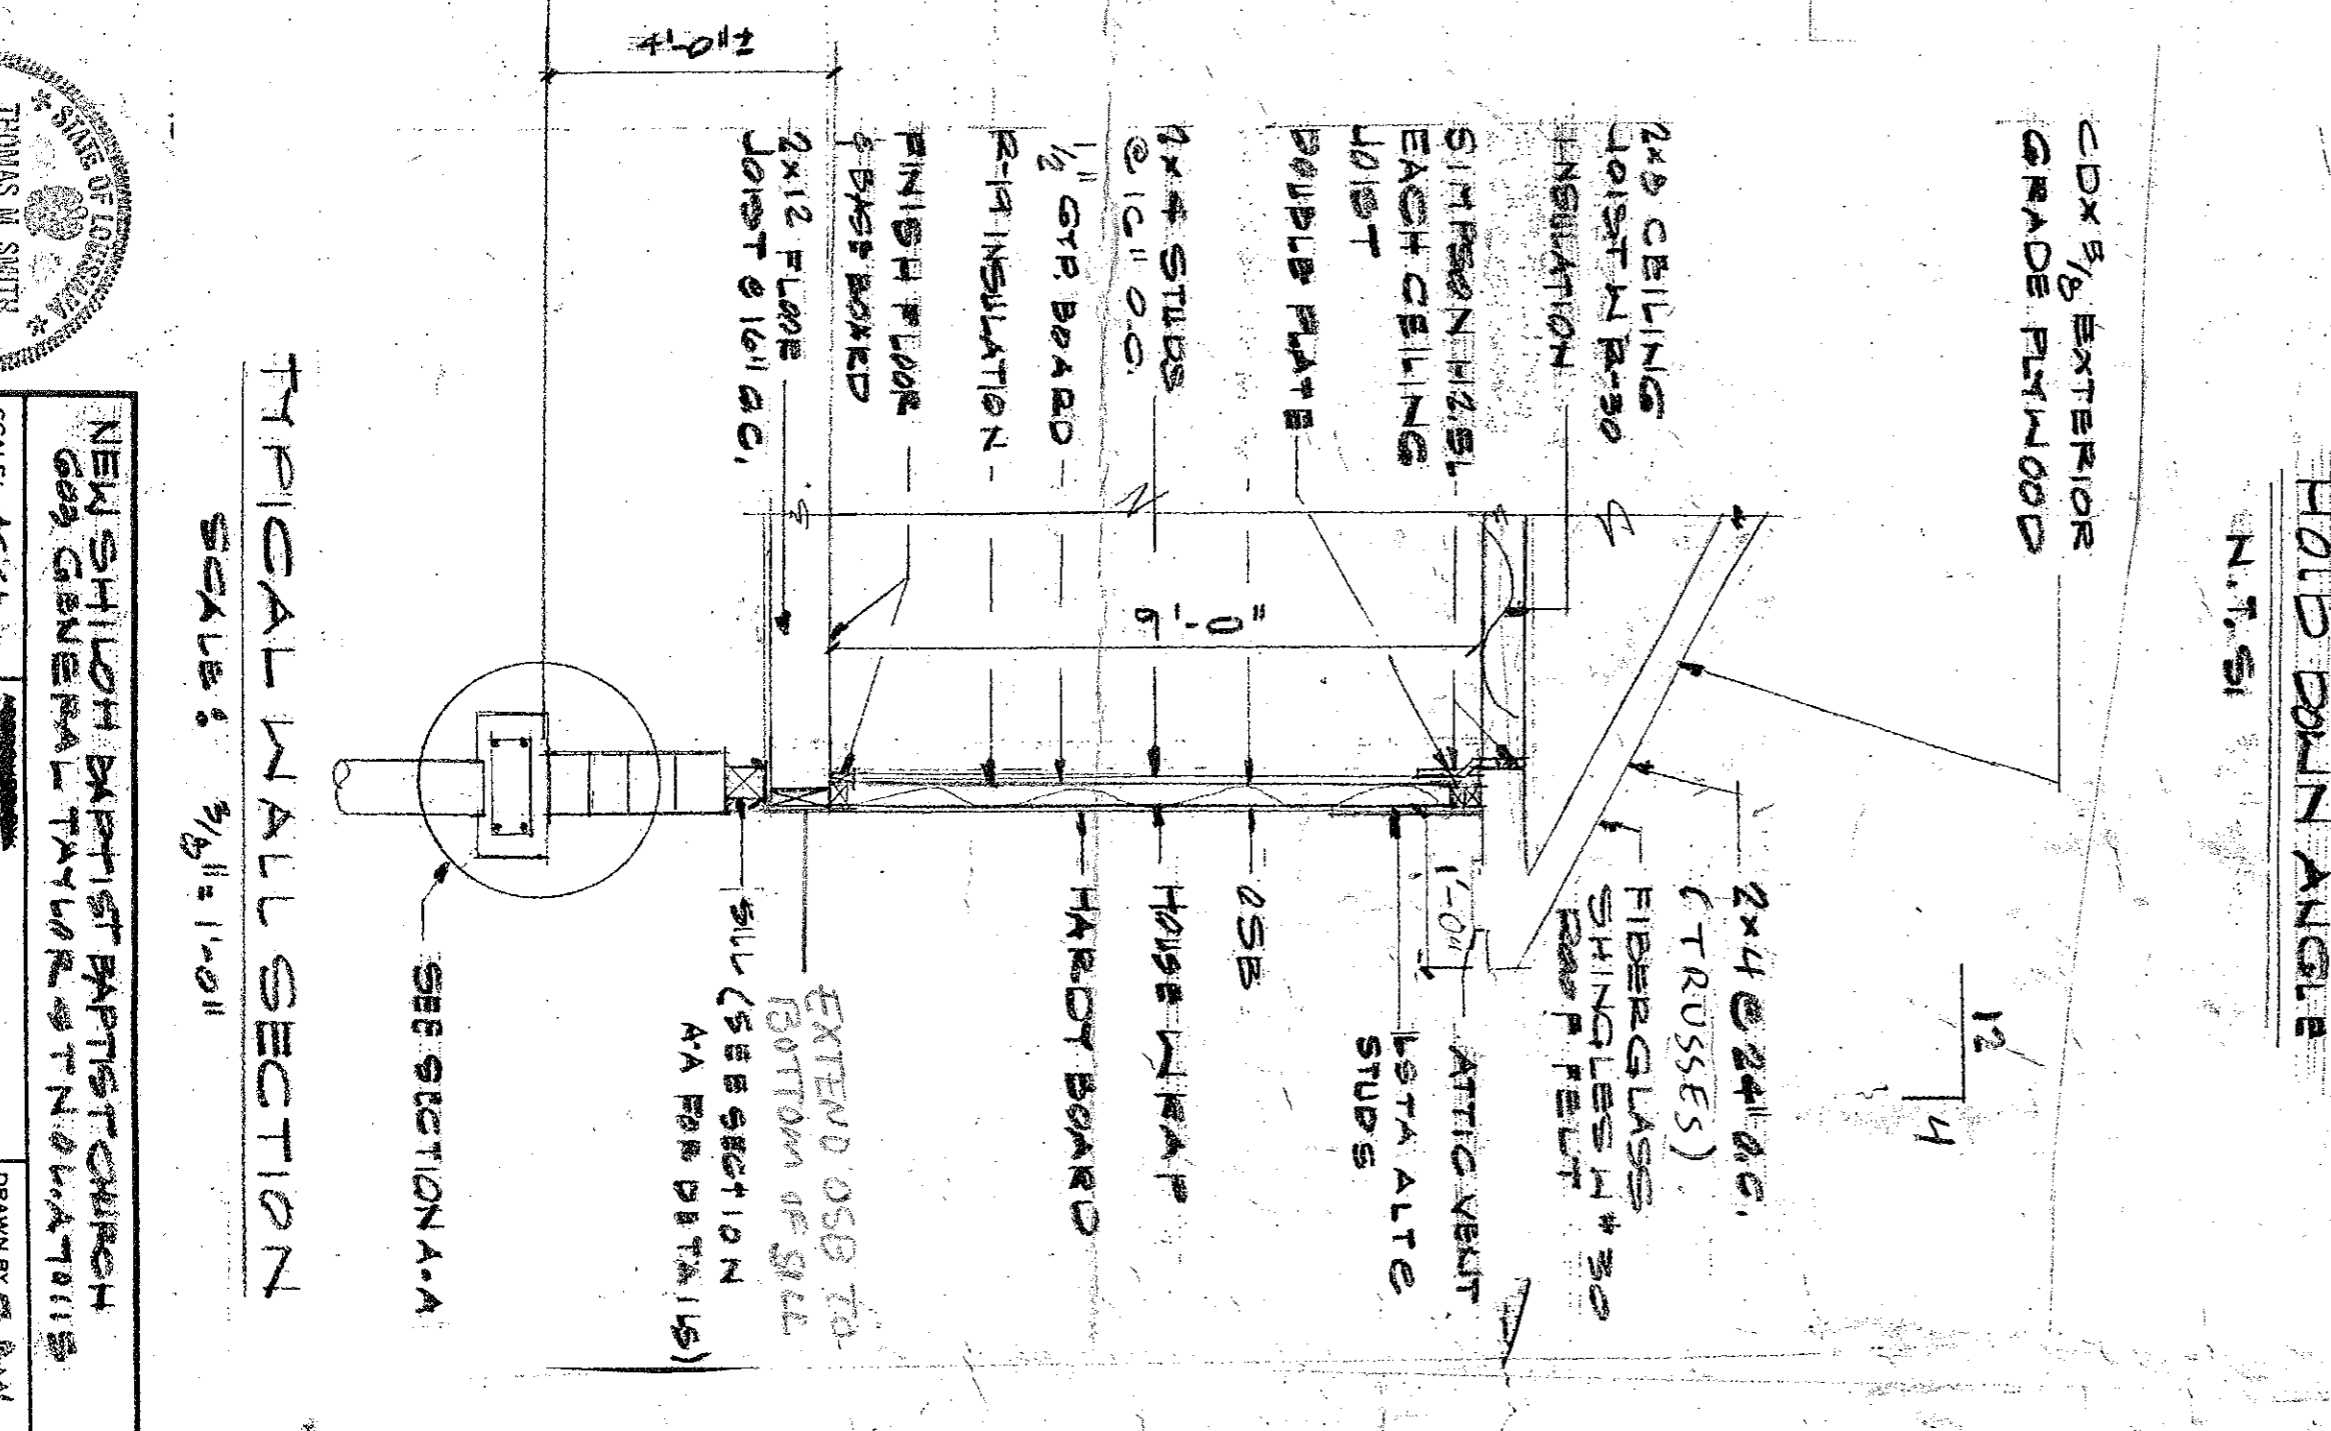

NEW SHILOH BAPTIST CHURCH
609 GENERAL TAYLOR ST. N.W., AT 1115
SCALE: AS SHOWN
DRAWN BY: S. R. W.