




MENDOZA FABACHER
ARCHITECT, LLC
P.O. BOX 792123
NEW ORLEANS, LA 70179
504.554.5127
mendozafabacher@gmail.com


BUILDING RENOVATION FOR
BOUTIQUE HOTEL
700 FRENCHMEN STREET
NEW ORLEANS, LOUISIANA

SCHMATIC
DESIGN.
NOT FOR
CONSTRUCTION

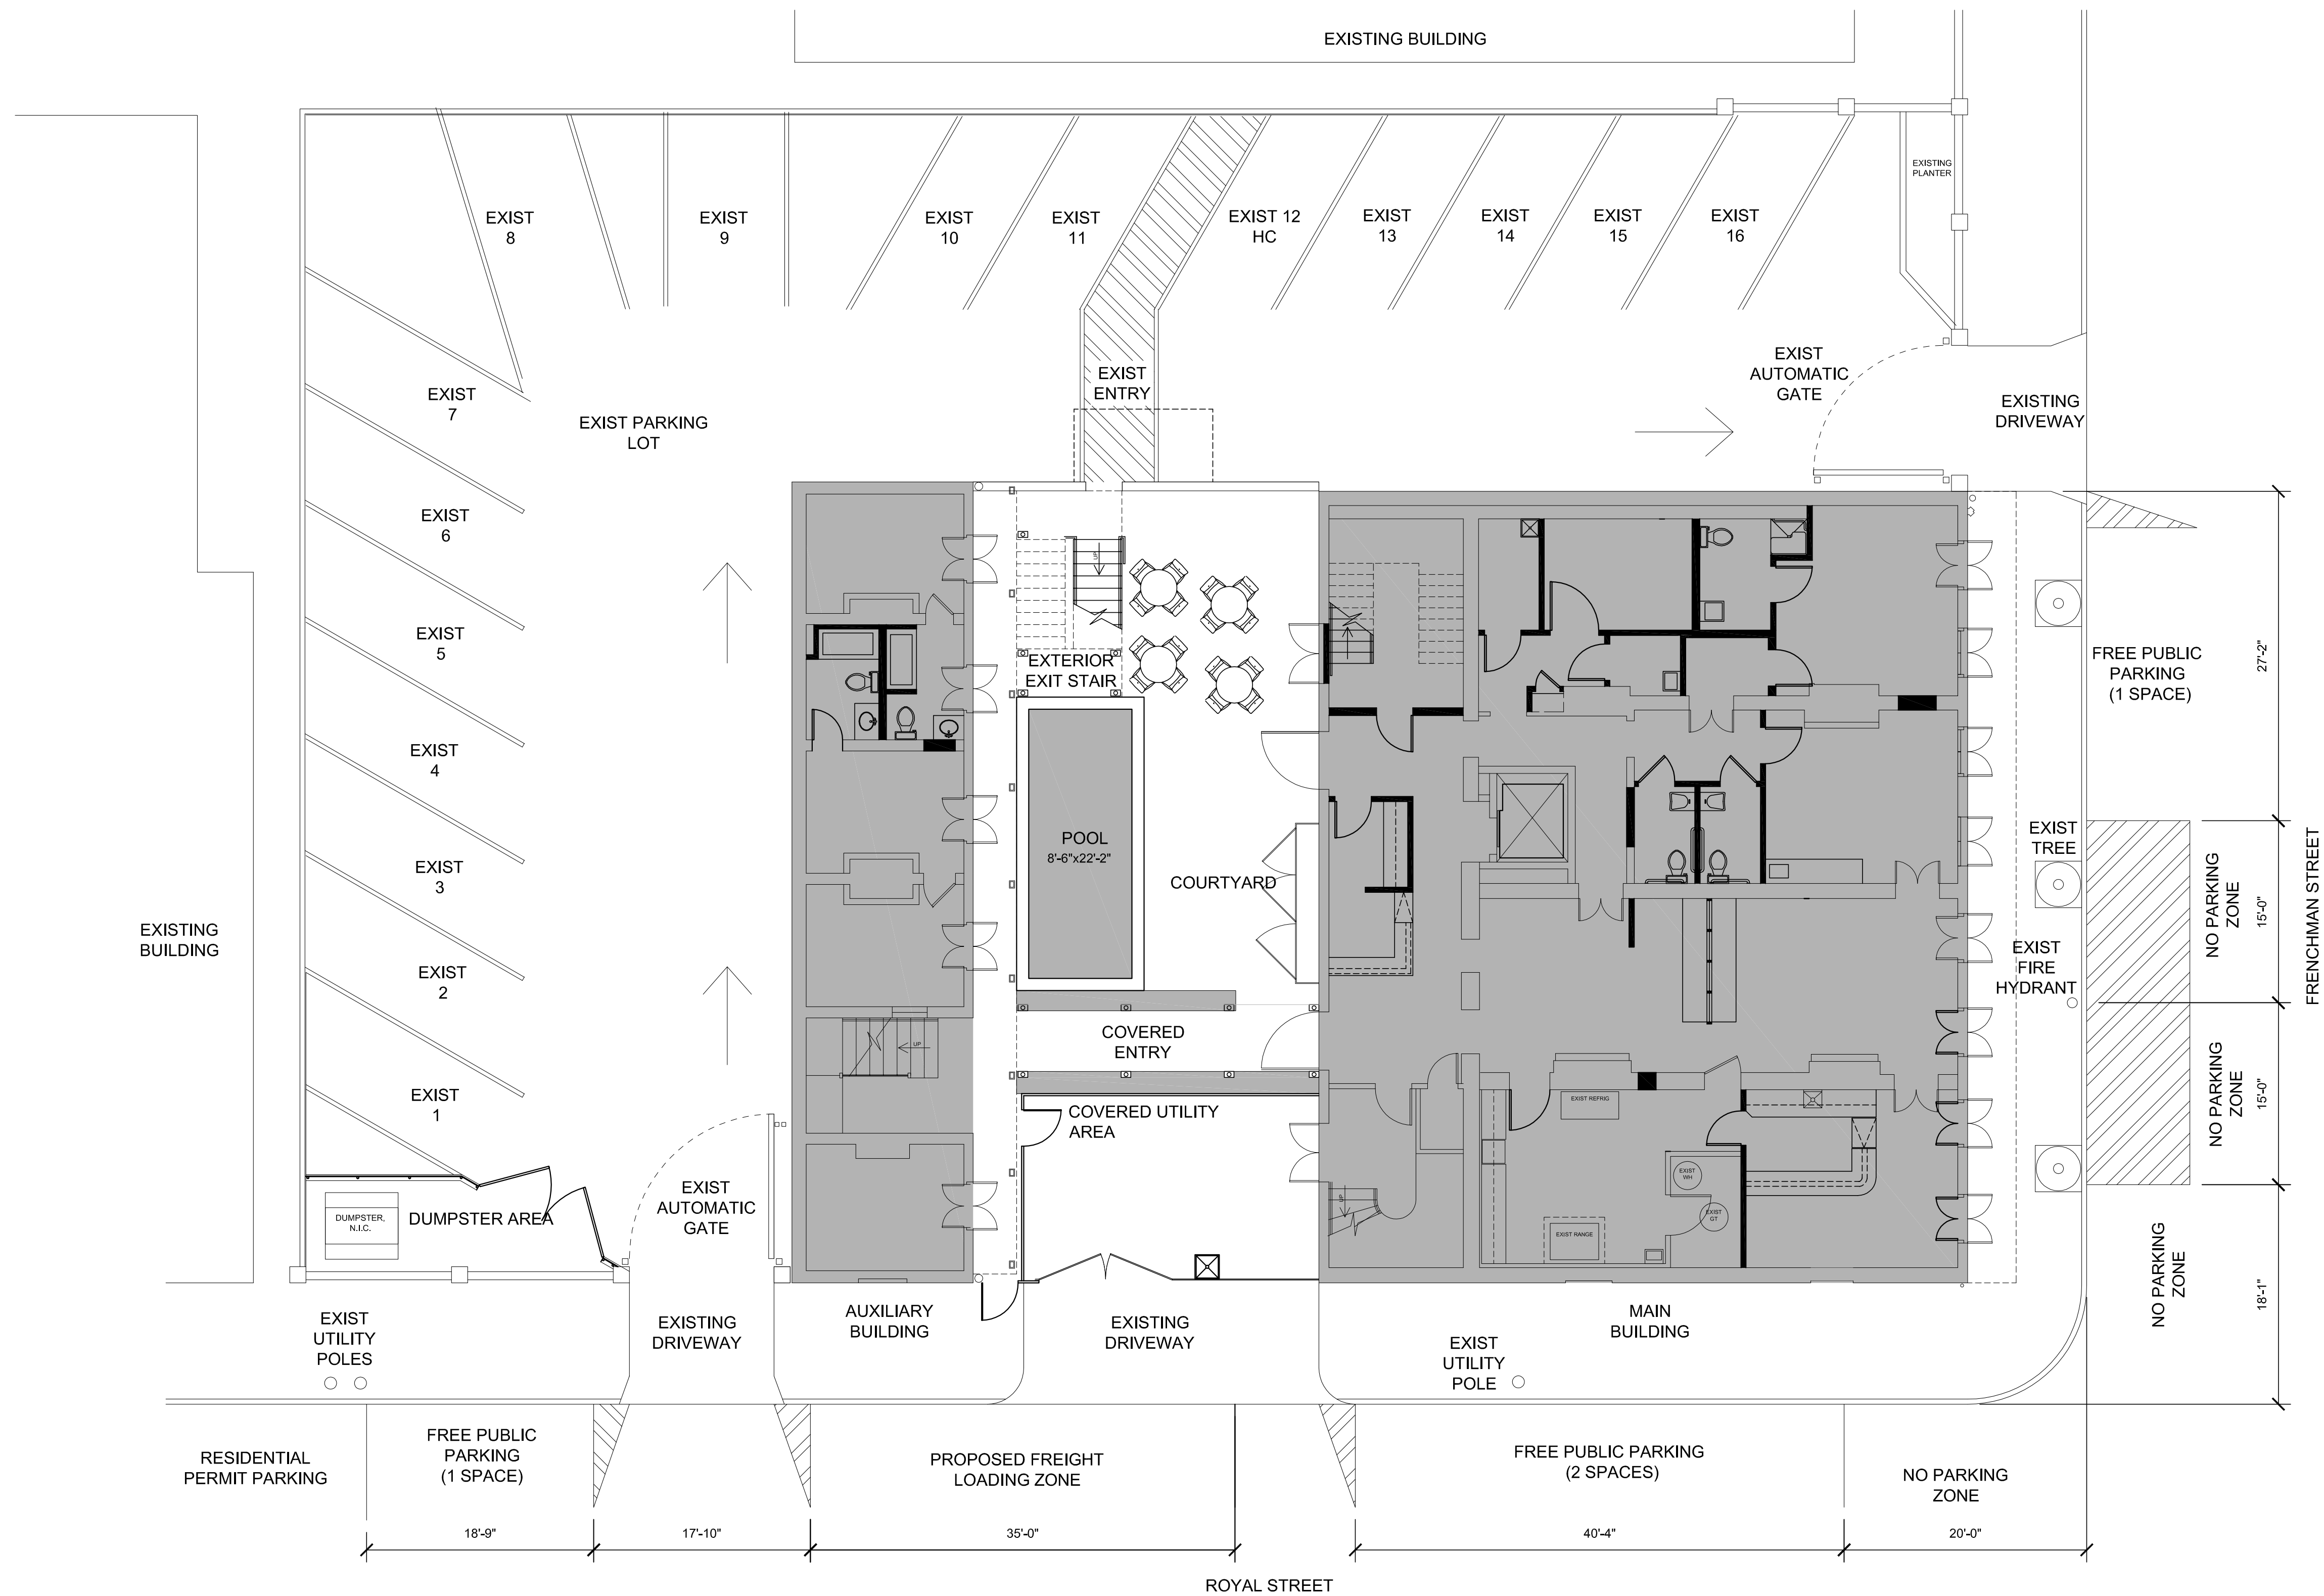

1
SD-2

PROPOSED SITE PLAN

 

SCALE: 1/8"=1'-0"



PHASE	
SCHEMATIC	
REVISION NO.	DATE

DESIGNED BY	AMF
DRAWN BY	AMF
CHECKED BY	AMF
DATE	12-15-2014

SHEET TITLE
PROPOSED SITE PLAN

SHEET NO.
SD-2



MENDOZA FABACHER
ARCHITECT, LLC
P.O. BOX 792123
NEW ORLEANS, LA 70179
504.554.5127
mendozafabacher@gmail.com


BUILDING RENOVATION FOR
BOUTIQUE HOTEL
700 FRENCHMEN STREET
NEW ORLEANS, LOUISIANA

SCHMATIC
DESIGN -
NOT FOR
CONSTRUCTION

PHASE	SCHMATIC
REVISION NO.	DATE
DESIGNED BY	AMF
DRAWN BY	AMF
CHECKED BY	AMF
DATE	12-15-2014
SHEET TITLE	

PROPOSED PLAN -
FIRST LEVEL

SHEET NO.
SD-6

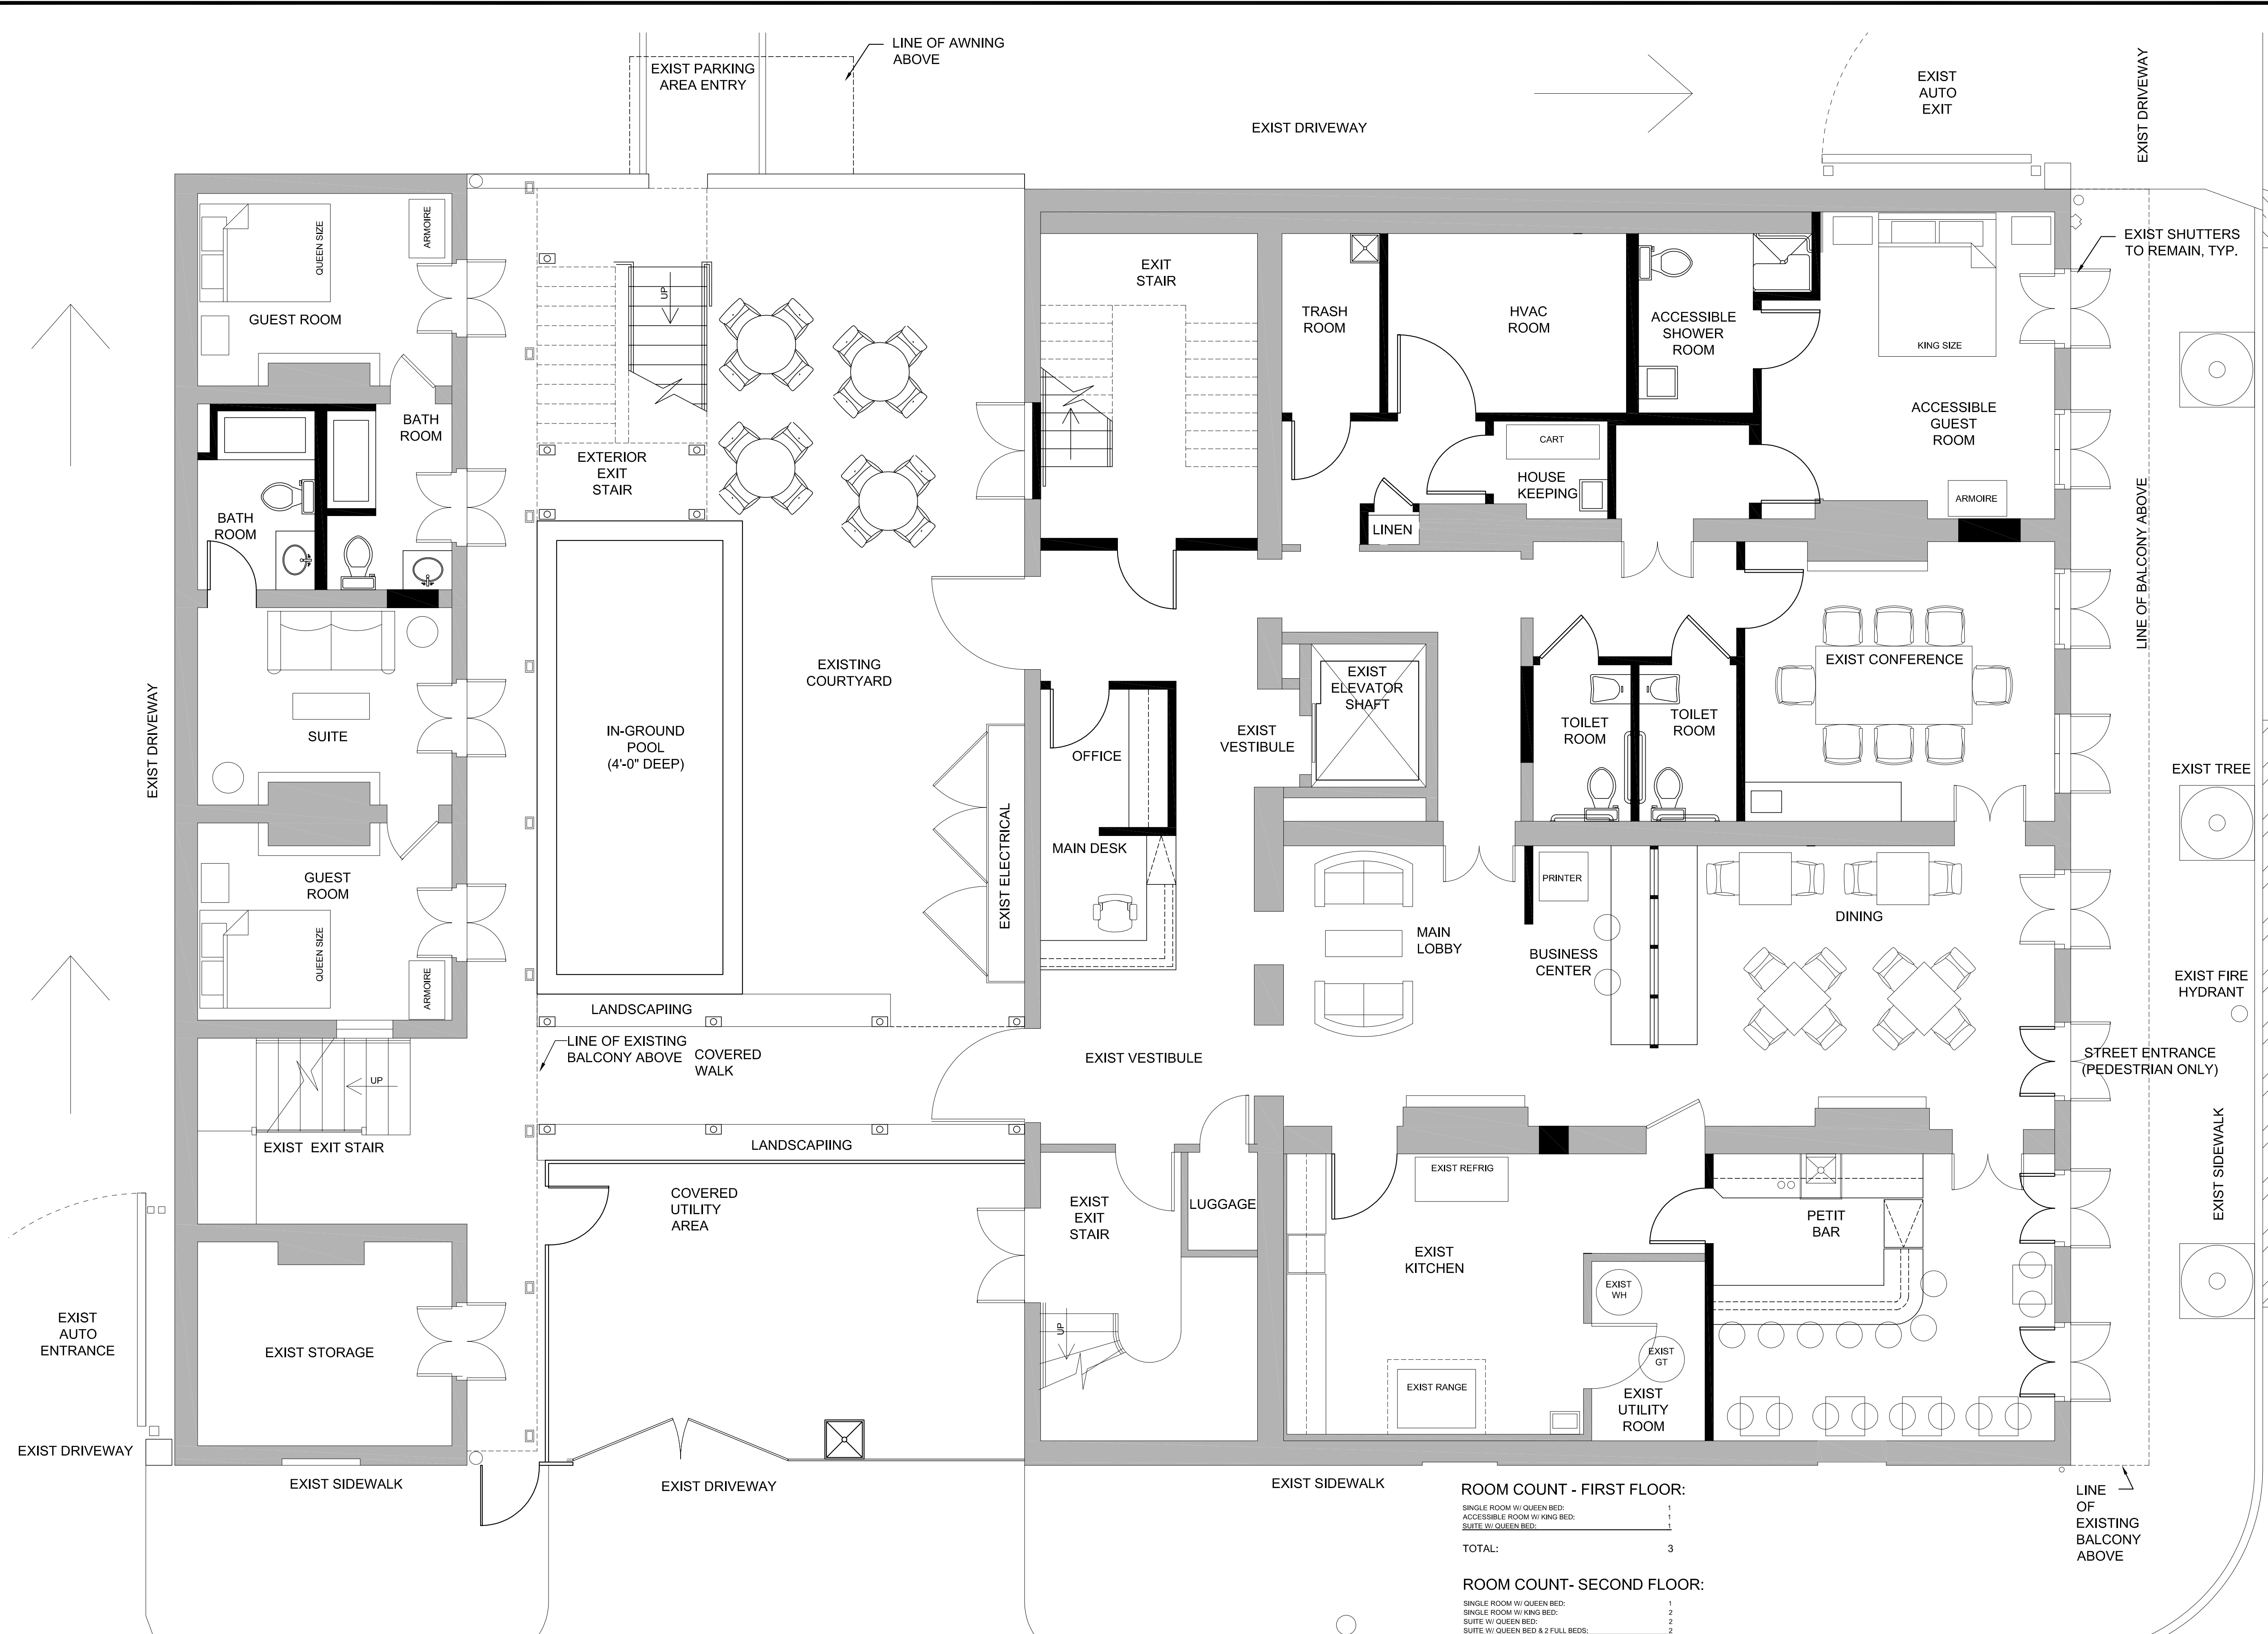

ROOM COUNT - FIRST FLOOR:
SINGLE ROOM W/ QUEEN BED: 1
ACCESSIBLE ROOM W/ KING BED: 1
SUITE W/ QUEEN BED: 1
TOTAL: 3

ROOM COUNT - SECOND FLOOR:
SINGLE ROOM W/ QUEEN BED: 1
SINGLE ROOM W/ KING BED: 2
SUITE W/ QUEEN BED: 2
SUITE W/ QUEEN BED & 2 FULL BEDS: 2
TOTAL: 7


ROOM COUNT - THIRD FLOOR:
SINGLE ROOM W/ QUEEN BED: 7
SINGLE ROOM W/ KING BED: 1
SUITE W/ QUEEN BED: 1
TOTAL: 9

TOTAL ROOM COUNT:
SINGLE ROOM W/ QUEEN BED: 9
SINGLE ROOM W/ KING BED: 3
ACCESSIBLE ROOM W/ KING BED: 1
SUITE W/ QUEEN BED: 4
SUITE W/ QUEEN BED & 2 FULL BEDS: 2
TOTAL: 19

1
SD-6

PROPOSED PLAN - FIRST LEVEL

SCALE 1/8"=1'-0"

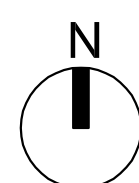



MENDOZA FABACHER
ARCHITECT, LLC
P.O. BOX 792123
NEW ORLEANS, LA 70179
504.554.5127
mendozafabacher@gmail.com


BUILDING RENOVATION FOR
BOUTIQUE HOTEL
700 FRENCHMEN STREET
NEW ORLEANS, LOUISIANA

SCHEMATIC
DESIGN -
NOT FOR
CONSTRUCTION

PHASE	SCHEMATIC
REVISION NO.	DATE

DESIGNED BY	AMF
DRAWN BY	AMF
CHECKED BY	AMF
DATE	12-15-2014


SHEET TITLE	PROPOSED PLAN - SECOND LEVEL
SHEET NO.	SD-7

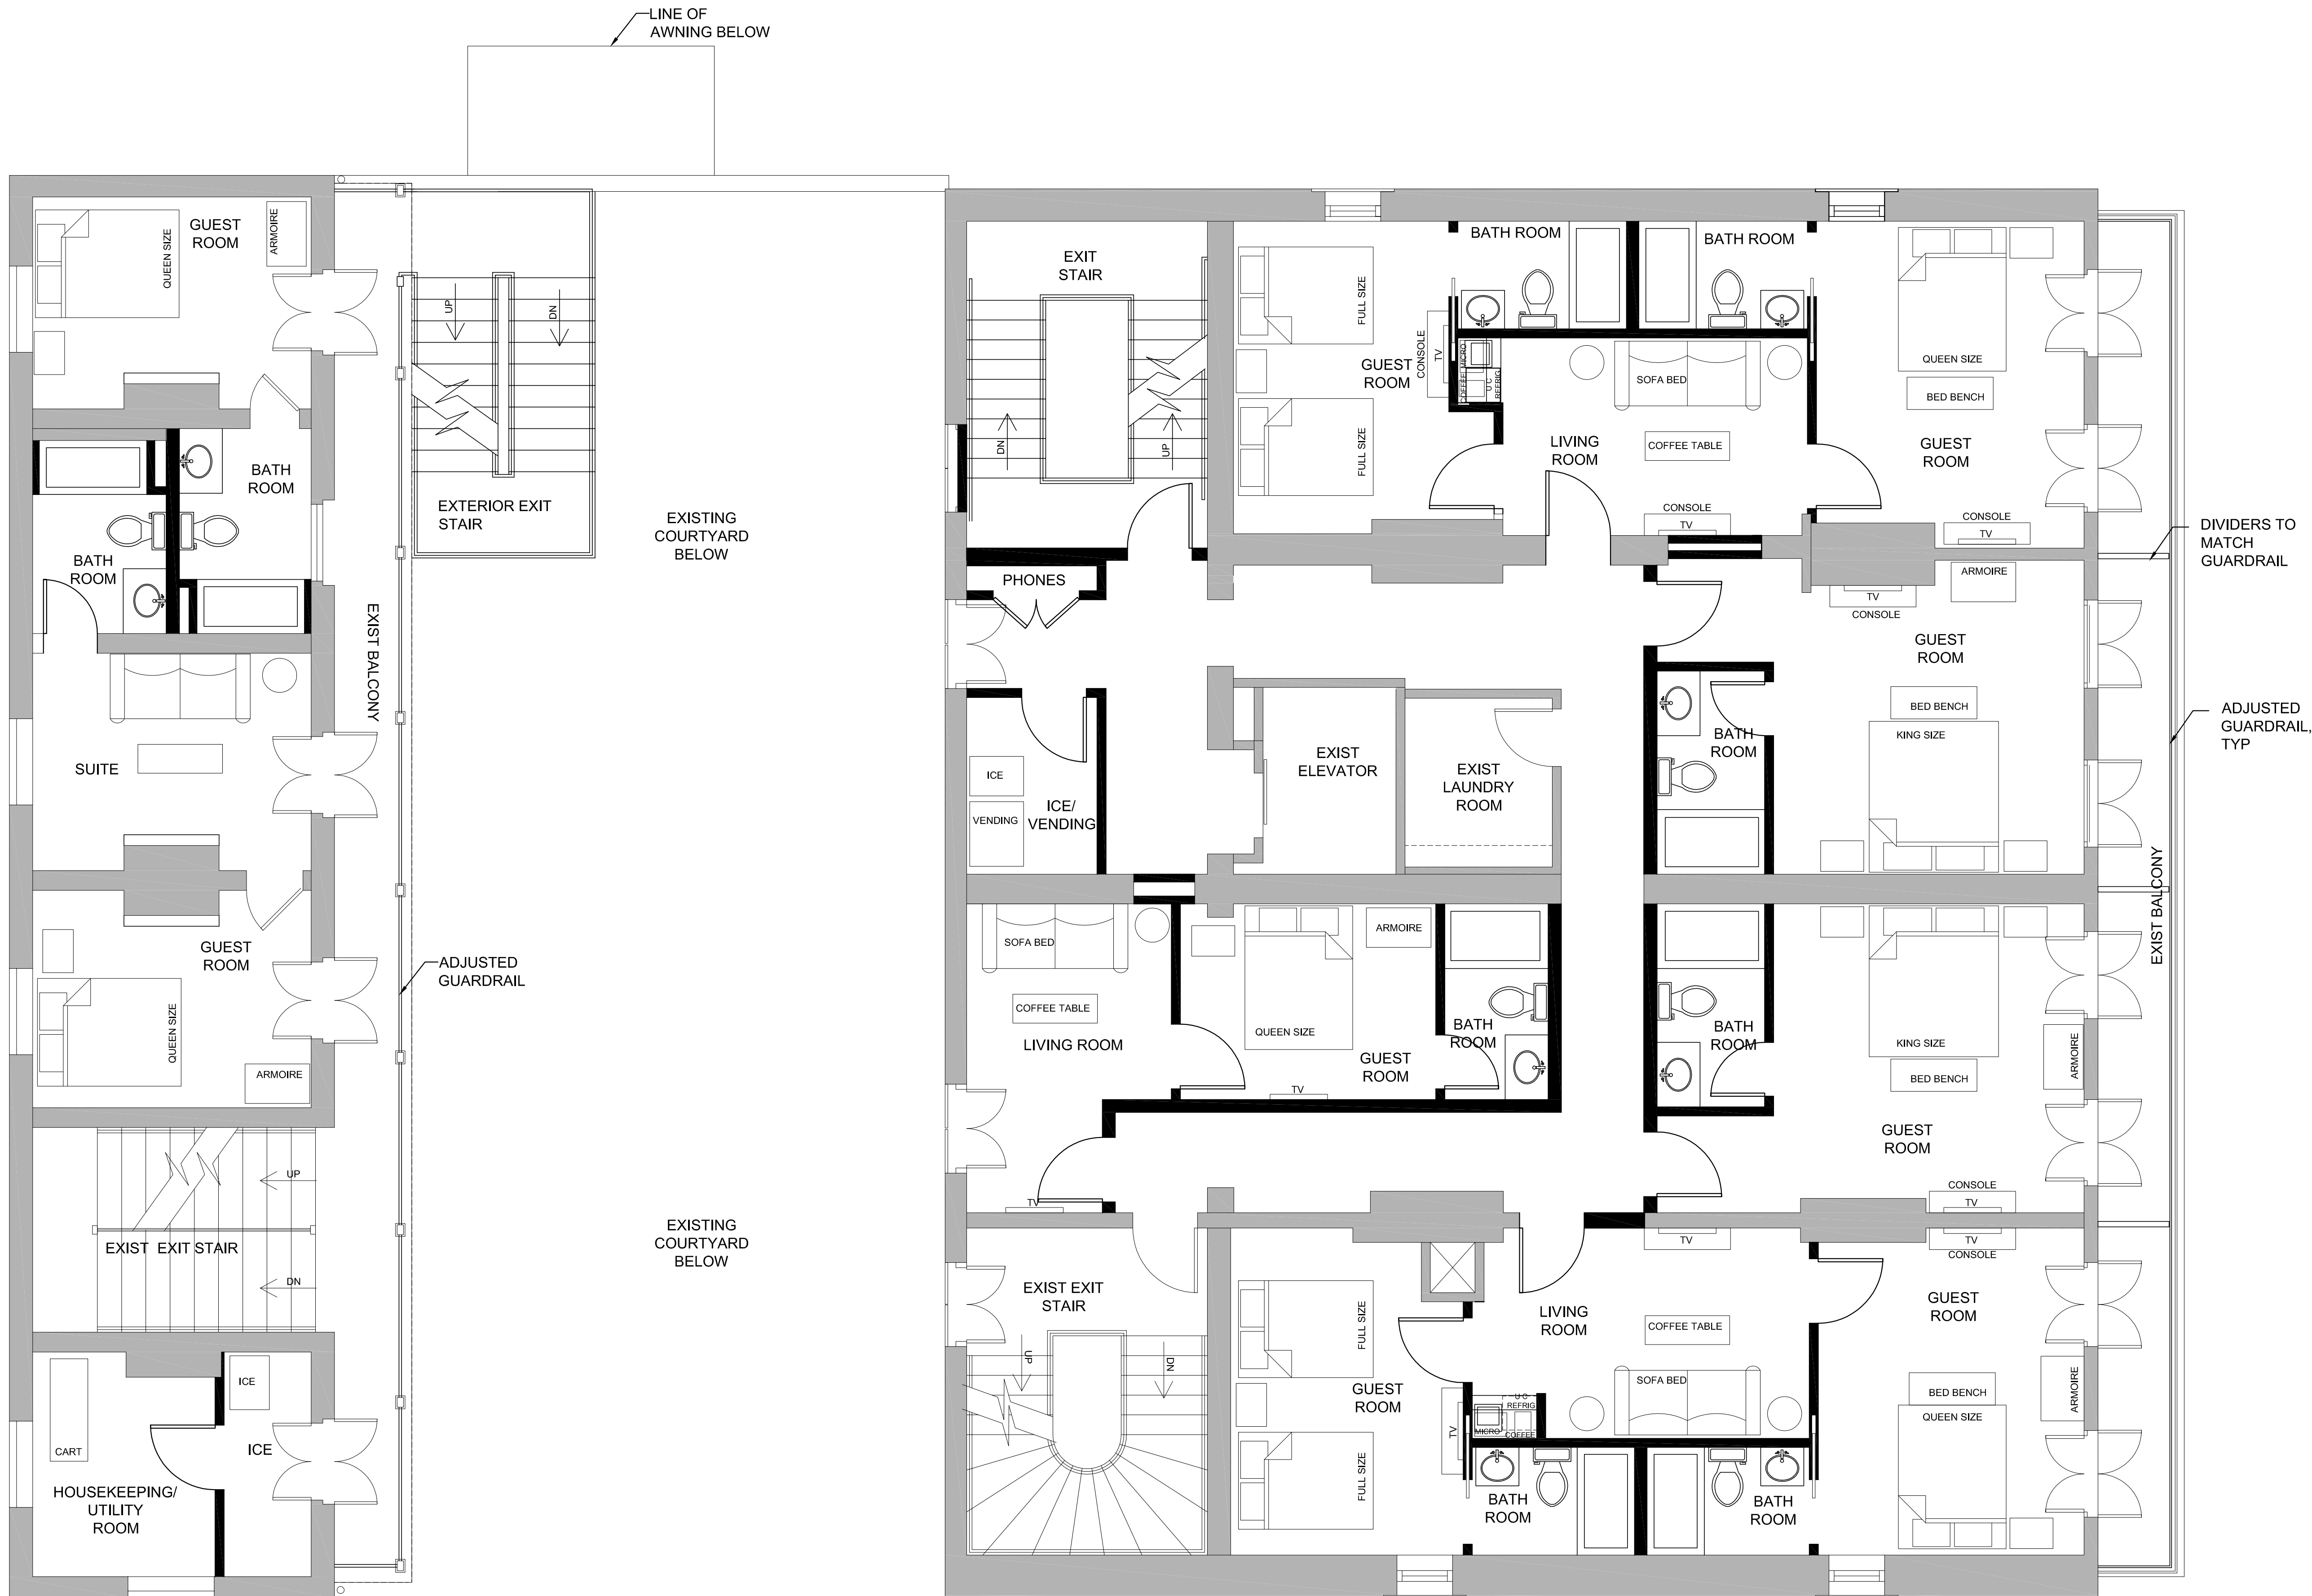

1
SD-7

PROPOSED PLAN - SECOND LEVEL

SCALE 1/4"=1'-0"

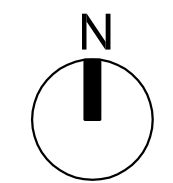

ROOM COUNT- SECOND FLOOR:

SINGLE ROOM W/ QUEEN BED:	1
SINGLE ROOM W/ KING BED:	2
SUITE W/ QUEEN BED:	2
SUITE W/ QUEEN BED & 2 FULL BEDS:	2
TOTAL:	7

