

# Tchoupitoulas Street Mixed-Use Facility

New Construction - Mixed-Use Facility  
3969 Tchoupitoulas Street  
New Orleans, LA 70115

Owner  
**Gernon Properties LLC**  
3458 Magazine Street  
New Orleans, LA 70115  
P: (504) 508-1110  
P: (504) 508-1287  
E: gernonvets@gmail.com

Architect  
**ZANGARA + PARTNERS LLC**  
3615 Magazine Street  
New Orleans, LA 70115  
T (504) 473-0064

NOT FOR CONSTRUCTION

This drawing is confidential and may not be loaned, reproduced, copied, either wholly or in part, or made public in any manner without the written consent of Zangara + Partners LLC. All rights of design or invention are reserved and will remain the sole property of Zangara + Partners LLC.

Revisions	

Interface Data	
Project Number	CN 18014
Drawn By	-
Checked By	-

Issue Date  
02.21.20

Title  
**Site Plan**

Sheet








# Tchoupitoulas Street Mixed-Use Facility

New Construction - Mixed-Use Facility  
3969 Tchoupitoulas Street  
New Orleans, LA 70115

Owner: **Gernon Properties LLC**  
3458 Magazine Street  
New Orleans, LA 70115  
P: (504) 508-1110  
P: (504) 508-1287  
E: gernonvets@gmail.com

Architect: **ZANGARA + PARTNERS LLC**  
4311 Coliseum Street  
New Orleans, LA 70115  
T (504) 473-0064

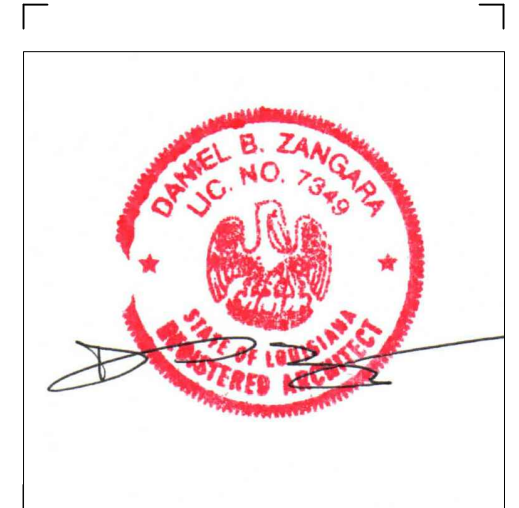

This drawing is confidential and may not be loaned, reproduced, copied, either wholly or in part, or made public in any manner without the written consent of Zangara + Partners LLC. All rights of design or invention are reserved and will remain the sole property of Zangara + Partners LLC.

Revisions

No.	Description

Interoffice Data


Project Number	CN 18014
Drawn By	-
Checked By	-

Issue Date: 07.06.20

Title: Descriptive  
2nd Floor Plan

Sheet


A-2.02

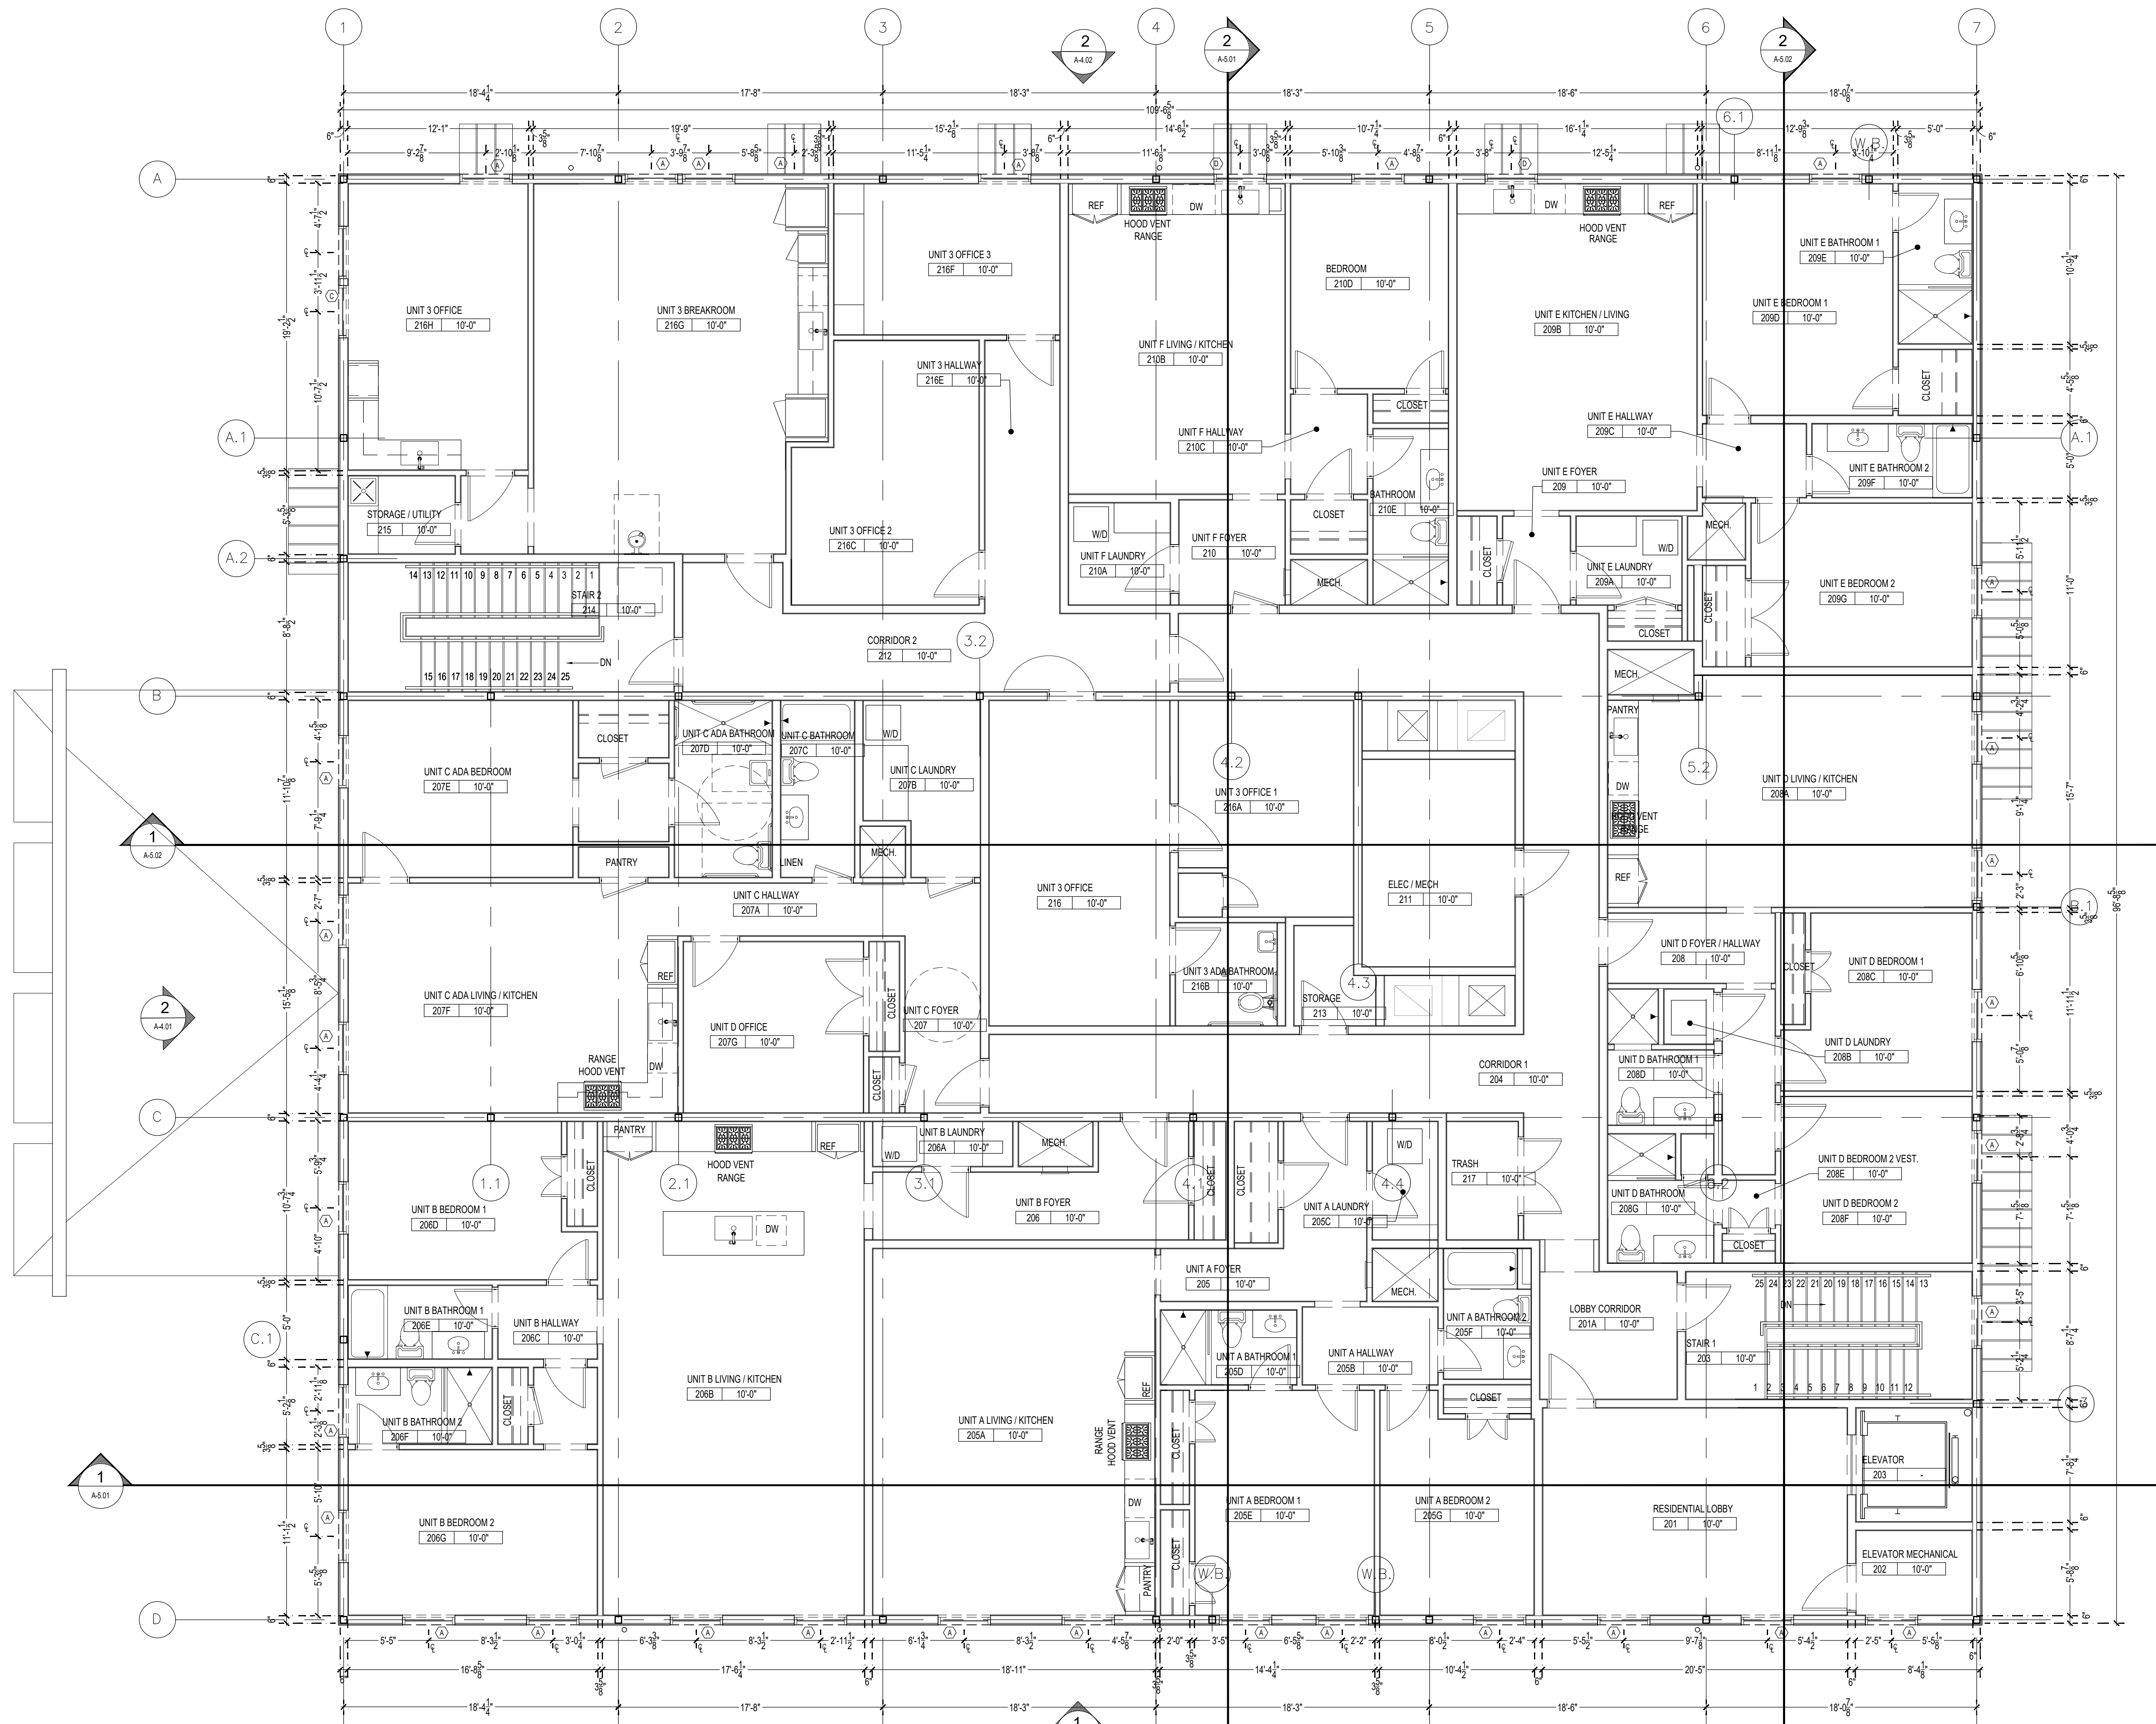

2nd Floor Plan  
A-2.02

SCALE: 3/16" = 1'-0"



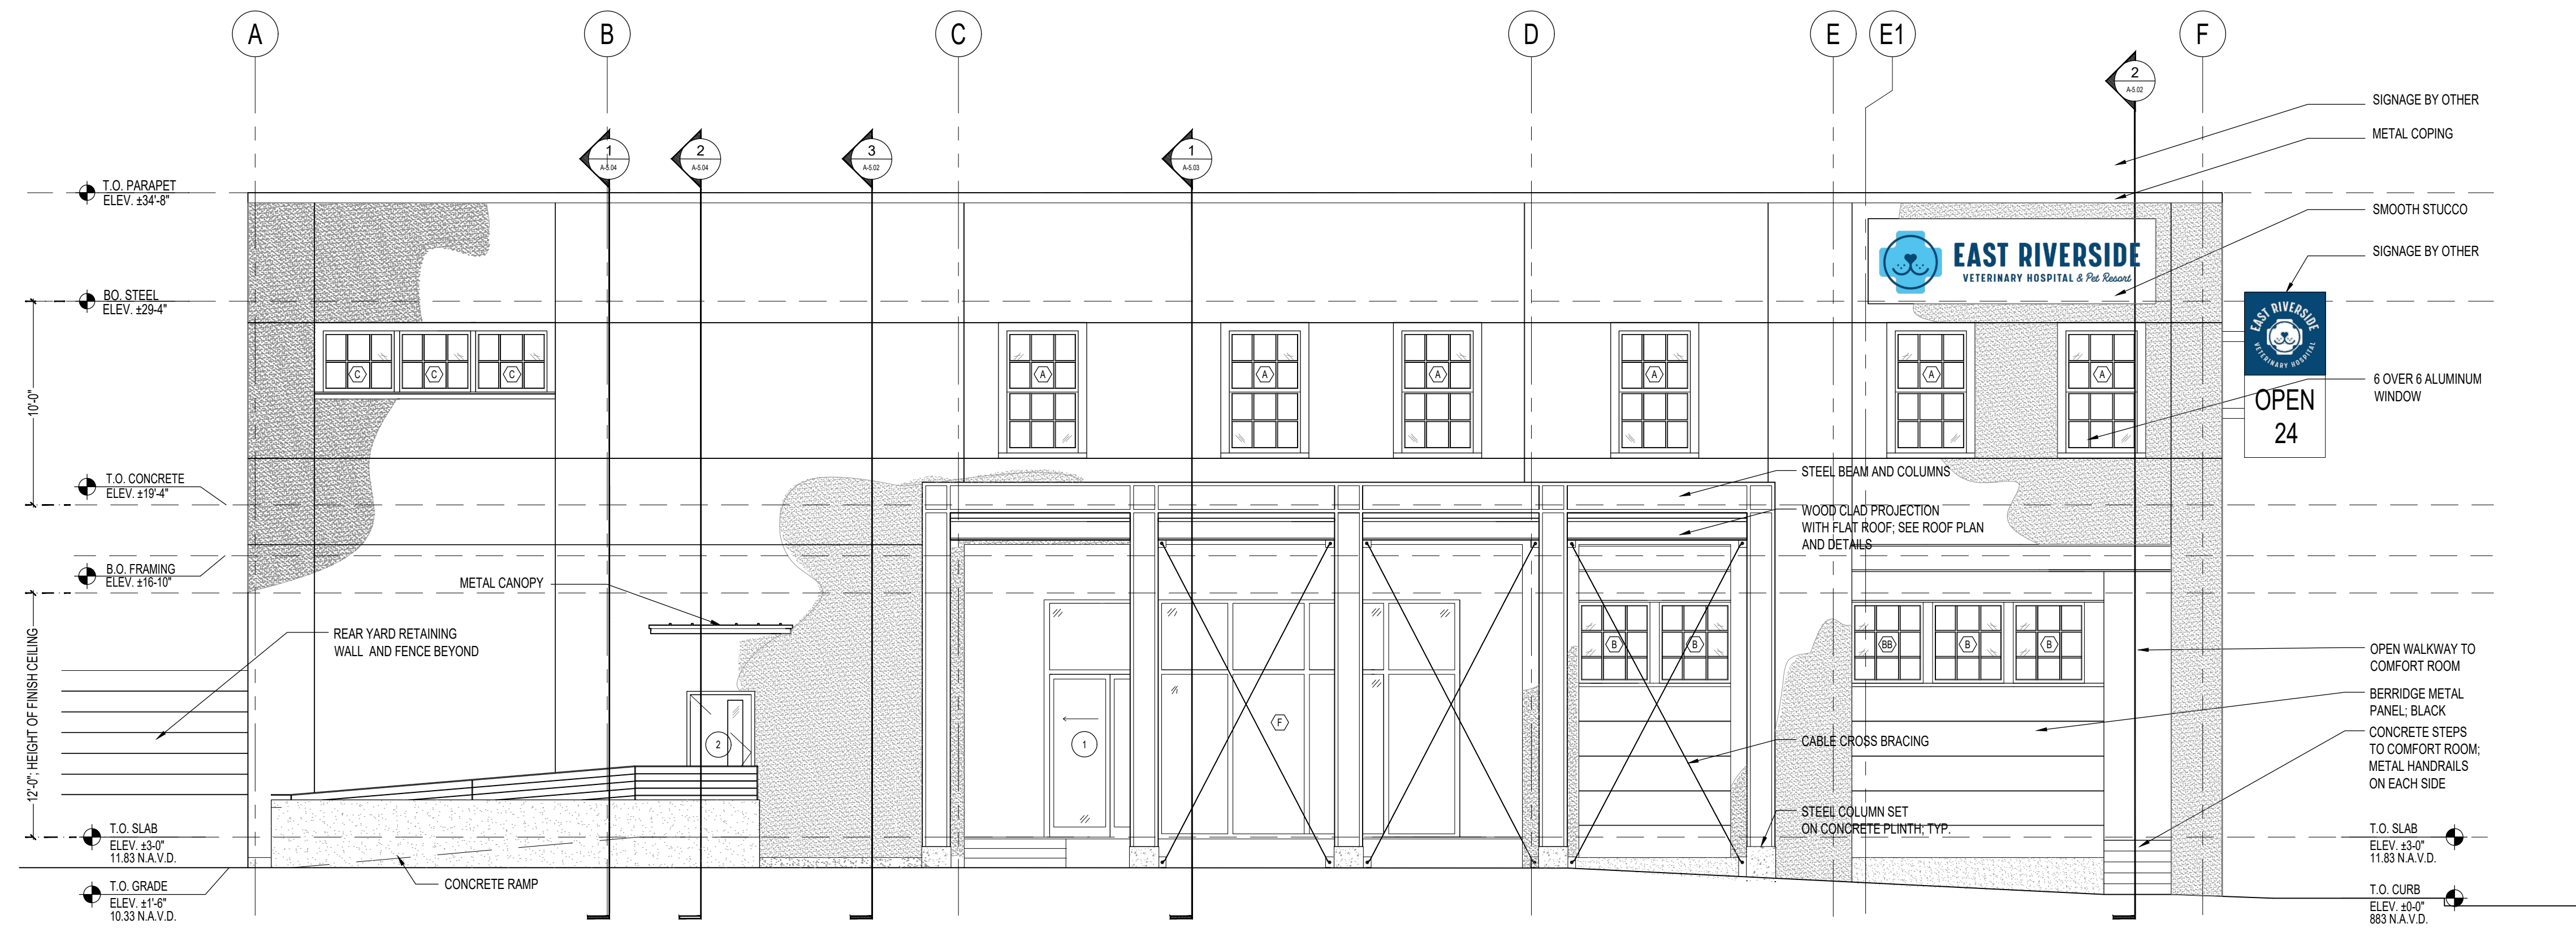

2 Constantinople Street Side Elevation  
A-4.01

SCALE: 3/16" = 1'-0"

**Tchoupitoulas Street  
Mixed-Use Facility**  
New Construction - Mixed-Use Facility  
3969 Tchoupitoulas Street  
New Orleans, LA 70115

Owner  
**Gernon Properties LLC**  
3458 Magazine Street  
New Orleans, LA 70115  
P: (504) 508-1110  
P: (504) 508-1287  
E: gernonvets@gmail.com

Architect  
**ZANGARA + PARTNERS LLC**  
3615 Magazine Street  
New Orleans, LA 70115  
T (504) 473-0064

NOT FOR CONSTRUCTION

This drawing is confidential and may not be loaned, reproduced, copied, either wholly or in part, or made public in any manner without the written consent of Zangara + Partners LLC. All rights of design or invention are reserved and will remain the sole property of Zangara + Partners LLC.

Revisions	

Interface Data	
Project Number	CN 18014
Drawn By	-
Checked By	-

Issue Date  
02.21.20

Title  
Exterior Elevations

Sheet


A-4.01



1 Tchoupitoulas Street Elevation  
A-4.01


SCALE: 3/16" = 1'-0"



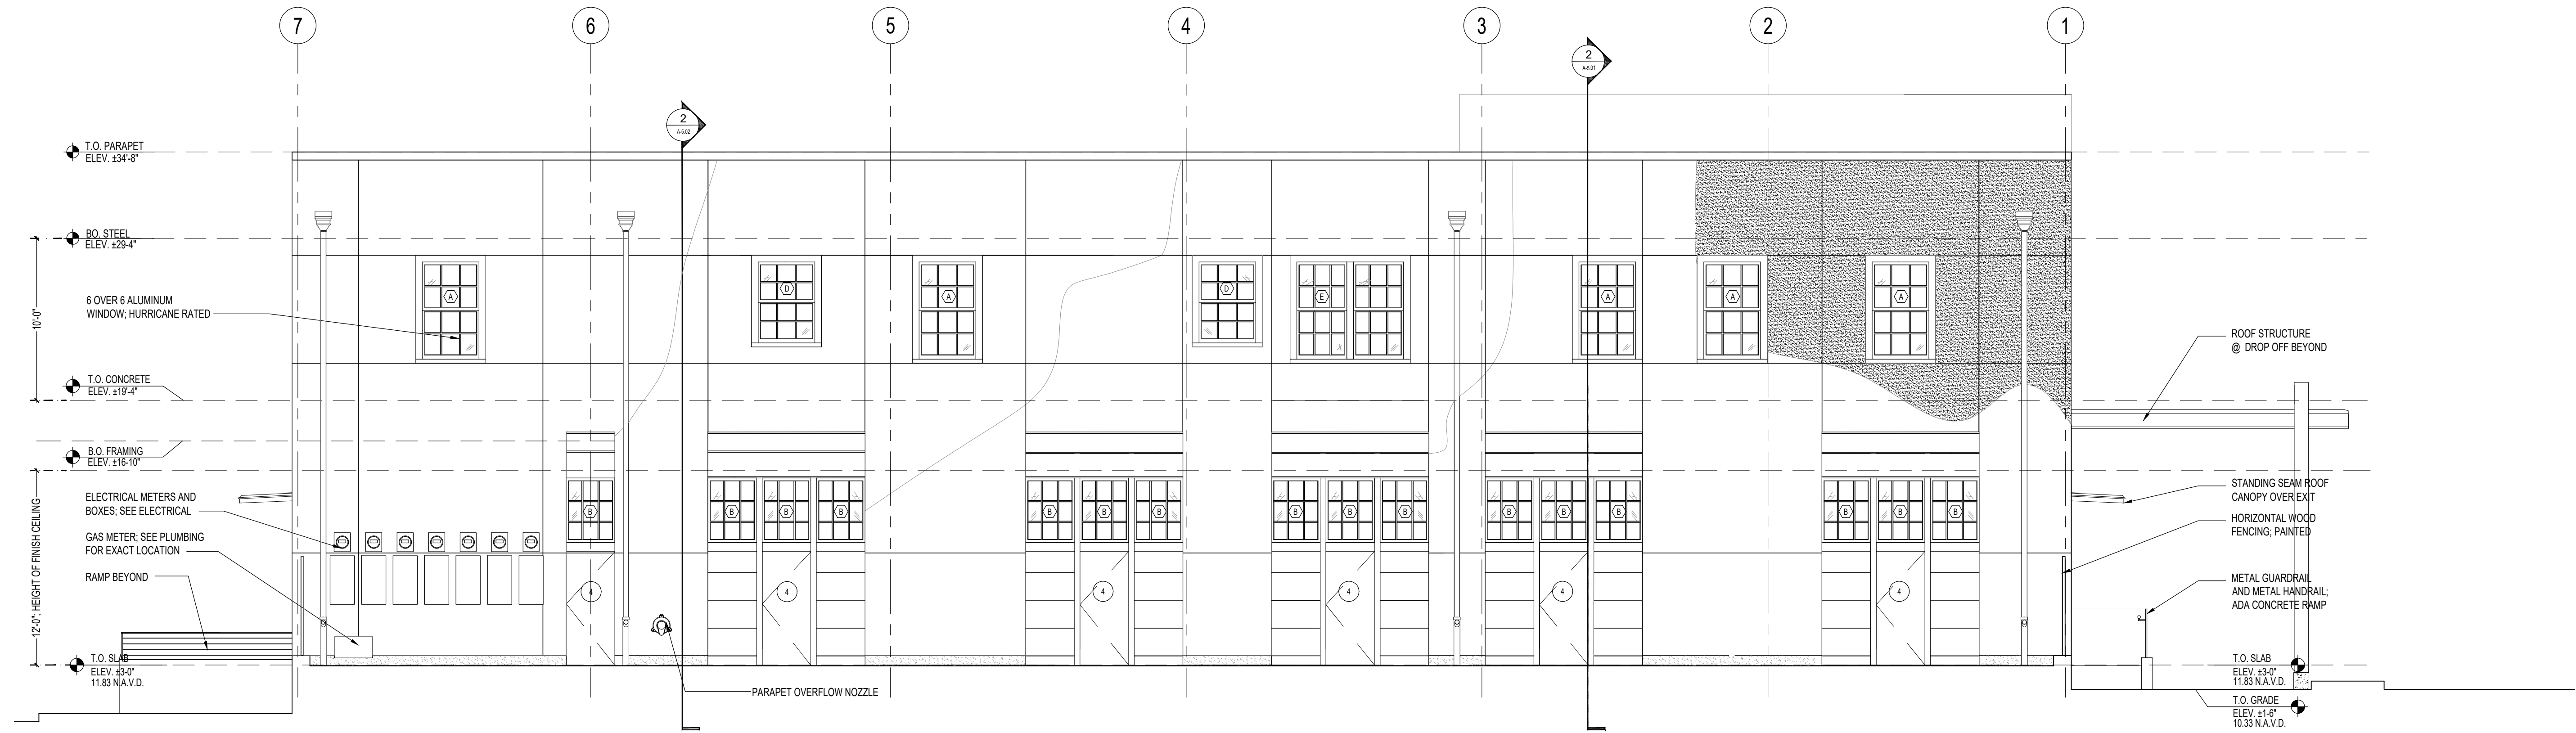

2 Annunciation Street Side Elevation  
A-4.02

SCALE: 3/16" = 1'-0"

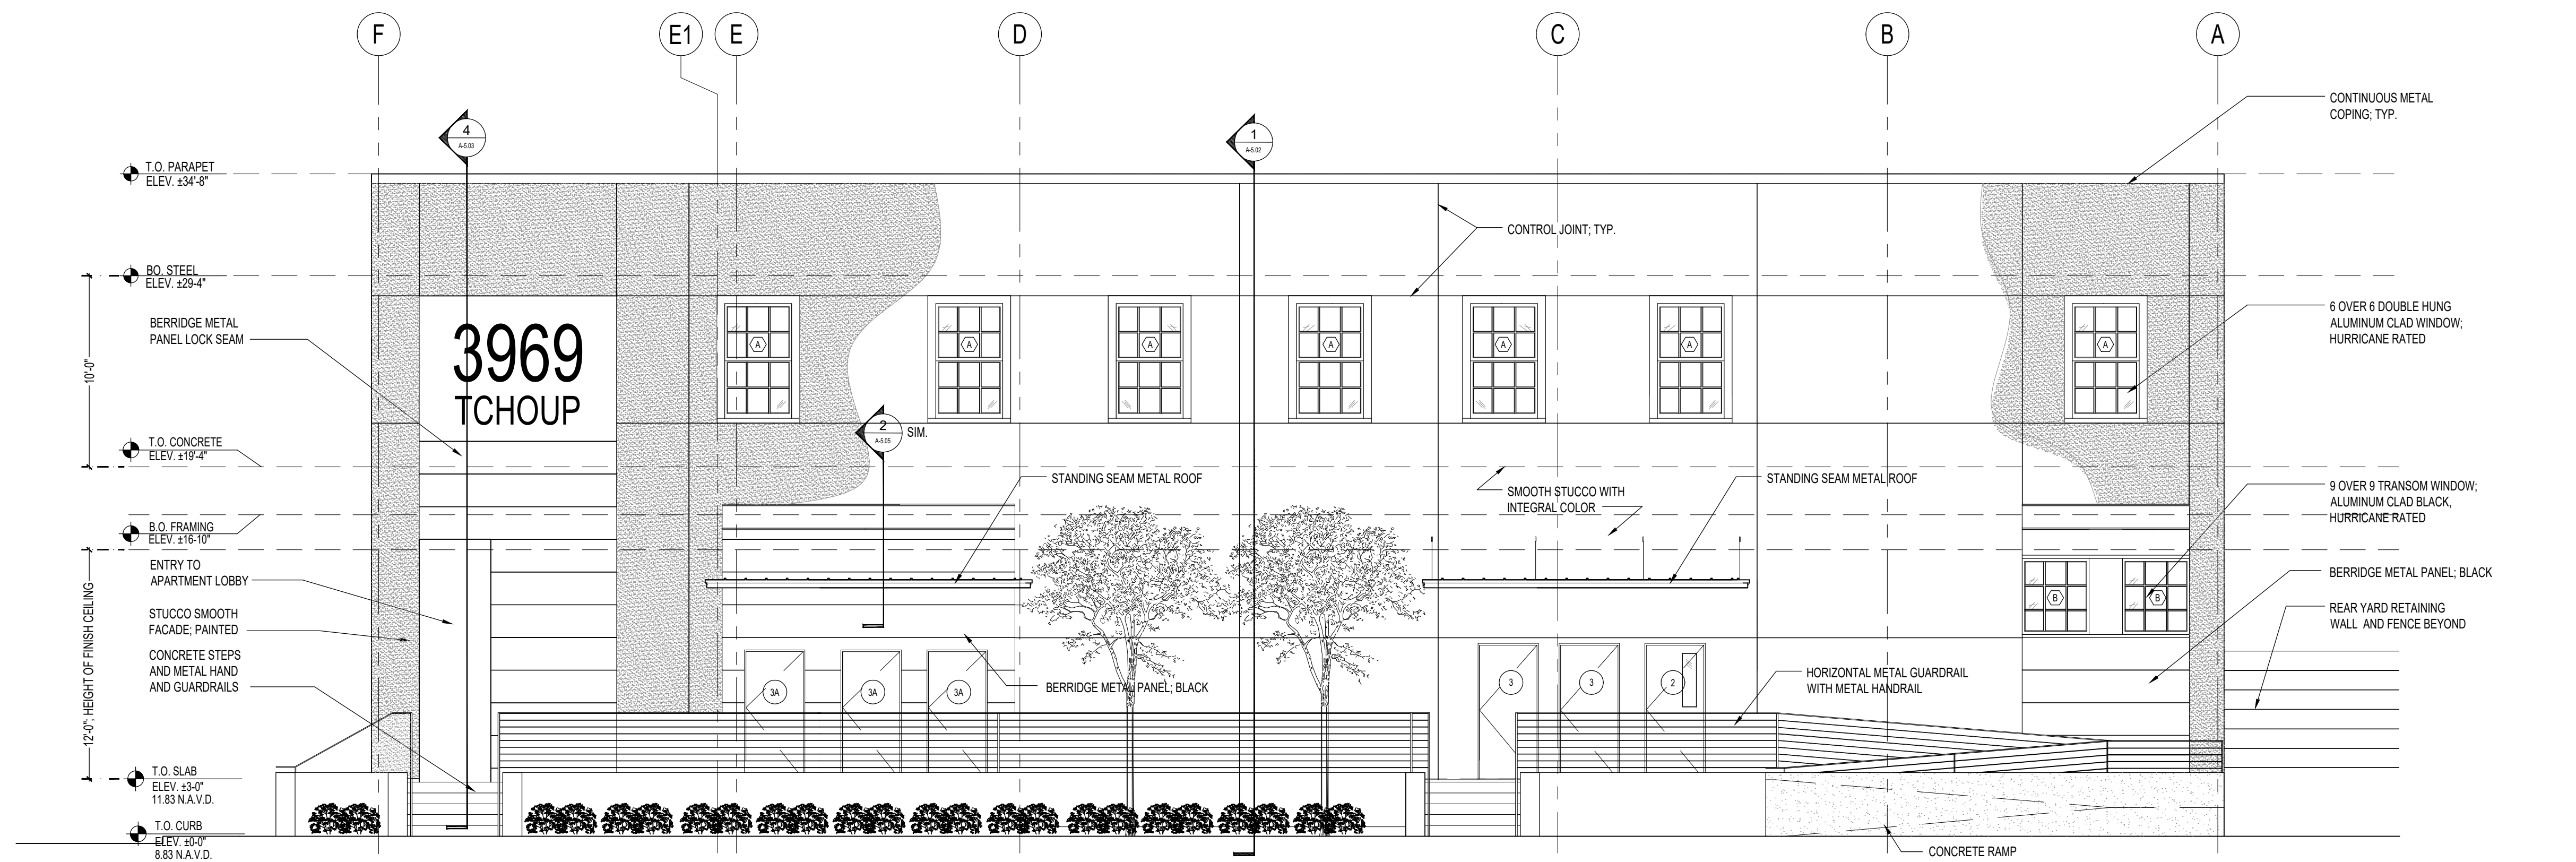

1 Austerlitz Street Elevation  
A-4.02

SCALE: 3/16" = 1'-0"

# Tchoupitoulas Street Mixed-Use Facility

New Construction - Mixed-Use Facility  
3969 Tchoupitoulas Street  
New Orleans, LA 70115

Owner  
**Gernon Properties LLC**  
3458 Magazine Street  
New Orleans, LA 70115  
P: (504) 508-1110  
P: (504) 508-1287  
E: gernonvets@gmail.com

Architect  
**ZANGARA + PARTNERS LLC**  
3615 Magazine Street  
New Orleans, LA 70115  
T (504) 473-0064

NOT FOR CONSTRUCTION

This drawing is confidential and may not be loaned, reproduced, copied, either wholly or in part, or made public in any manner without the written consent of Zangara + Partners LLC. All rights of design or invention are reserved and will remain the sole property of Zangara + Partners LLC.

Revisions	

Interoffice Data	
Project Number	CN 18014
Drawn By	-
Checked By	-

Issue Date  
02.21.20

Title  
Exterior Elevations

Sheet  
**A-4.02**



