


Y:\Project Files\NOL - City of New Orleans\NOL20028.801 - Tremé Center Elevator\Architectural\Working Drawings\Floor Plans.dwg (SITE) Plotted on: Sep 07, 2021 - 1:41pm by jlecuyer

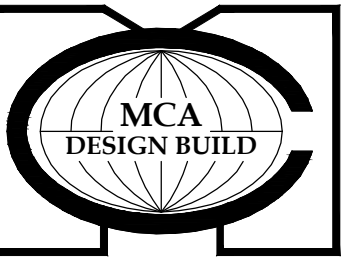


MARRERO COUVILLON
& ASSOCIATES, LLC
BATON ROUGE - NEW ORLEANS

TREME RECREATIONAL CENTER
ELEVATOR PROJECT

ST PHILLIP ST.

DUMAINE ST.

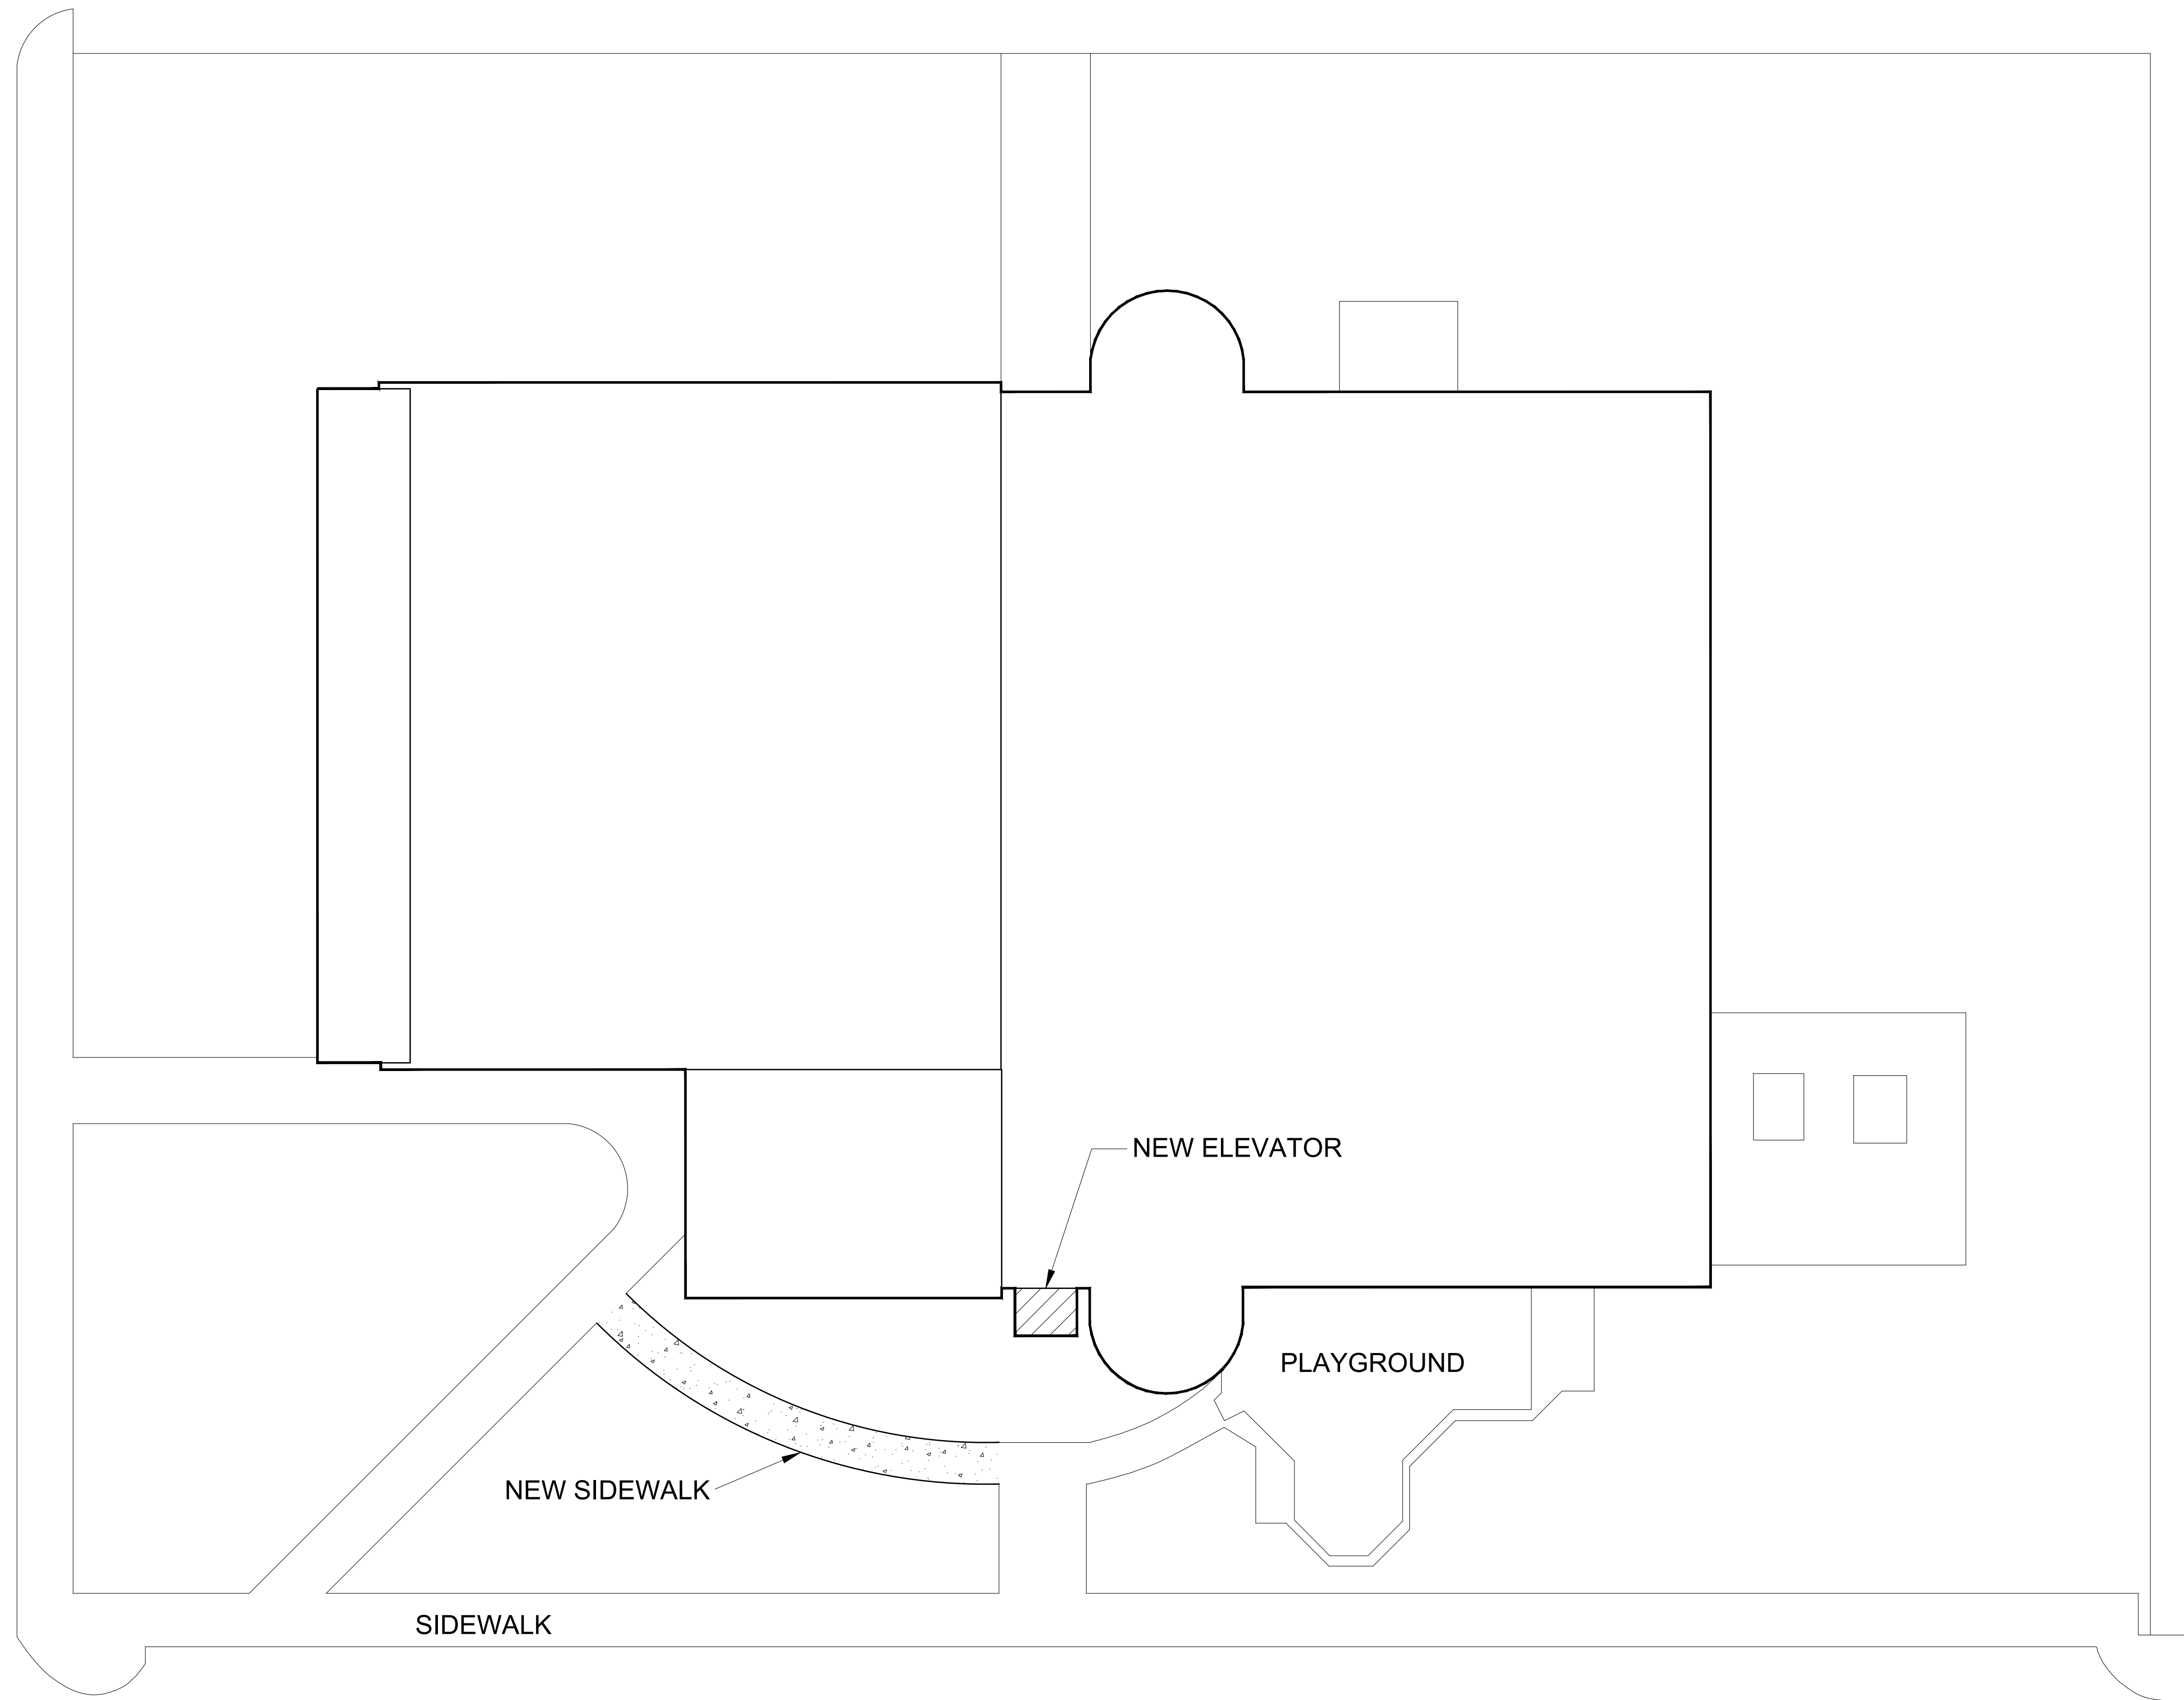


NEW ELEVATOR

PLAYGROUND

NEW SIDEWALK

SIDEWALK

N VILLERE ST.

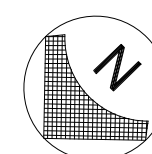

1 SITE PLAN
SCALE: 1/16"=1'-0"

REV	DESCRIPTION	DATE	BY


JOB No. NOL20028.801
 DESIGN GD
 DRAWN GEM
 CHECK GD
 SCALE NOTED
 DATE 05/25/2021

SHEET No. _____



SITE

DWG No. _____

Y:\Project Files\NOL - City of New Orleans\NOL20028.801 - Tremé Center Elevator\Architectural\Working Drawings\Floor Plans.dwg (1st Floor) Plotted on: Aug 04, 2021 - 12:04pm by jlecuyer

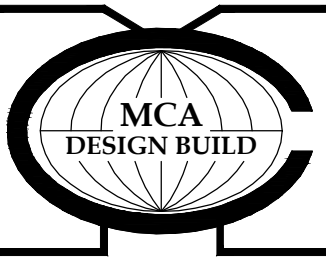

MARRERO COUVILLON
& ASSOCIATES, LLC
BATON ROUGE - NEW ORLEANS

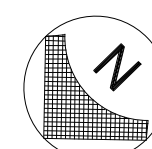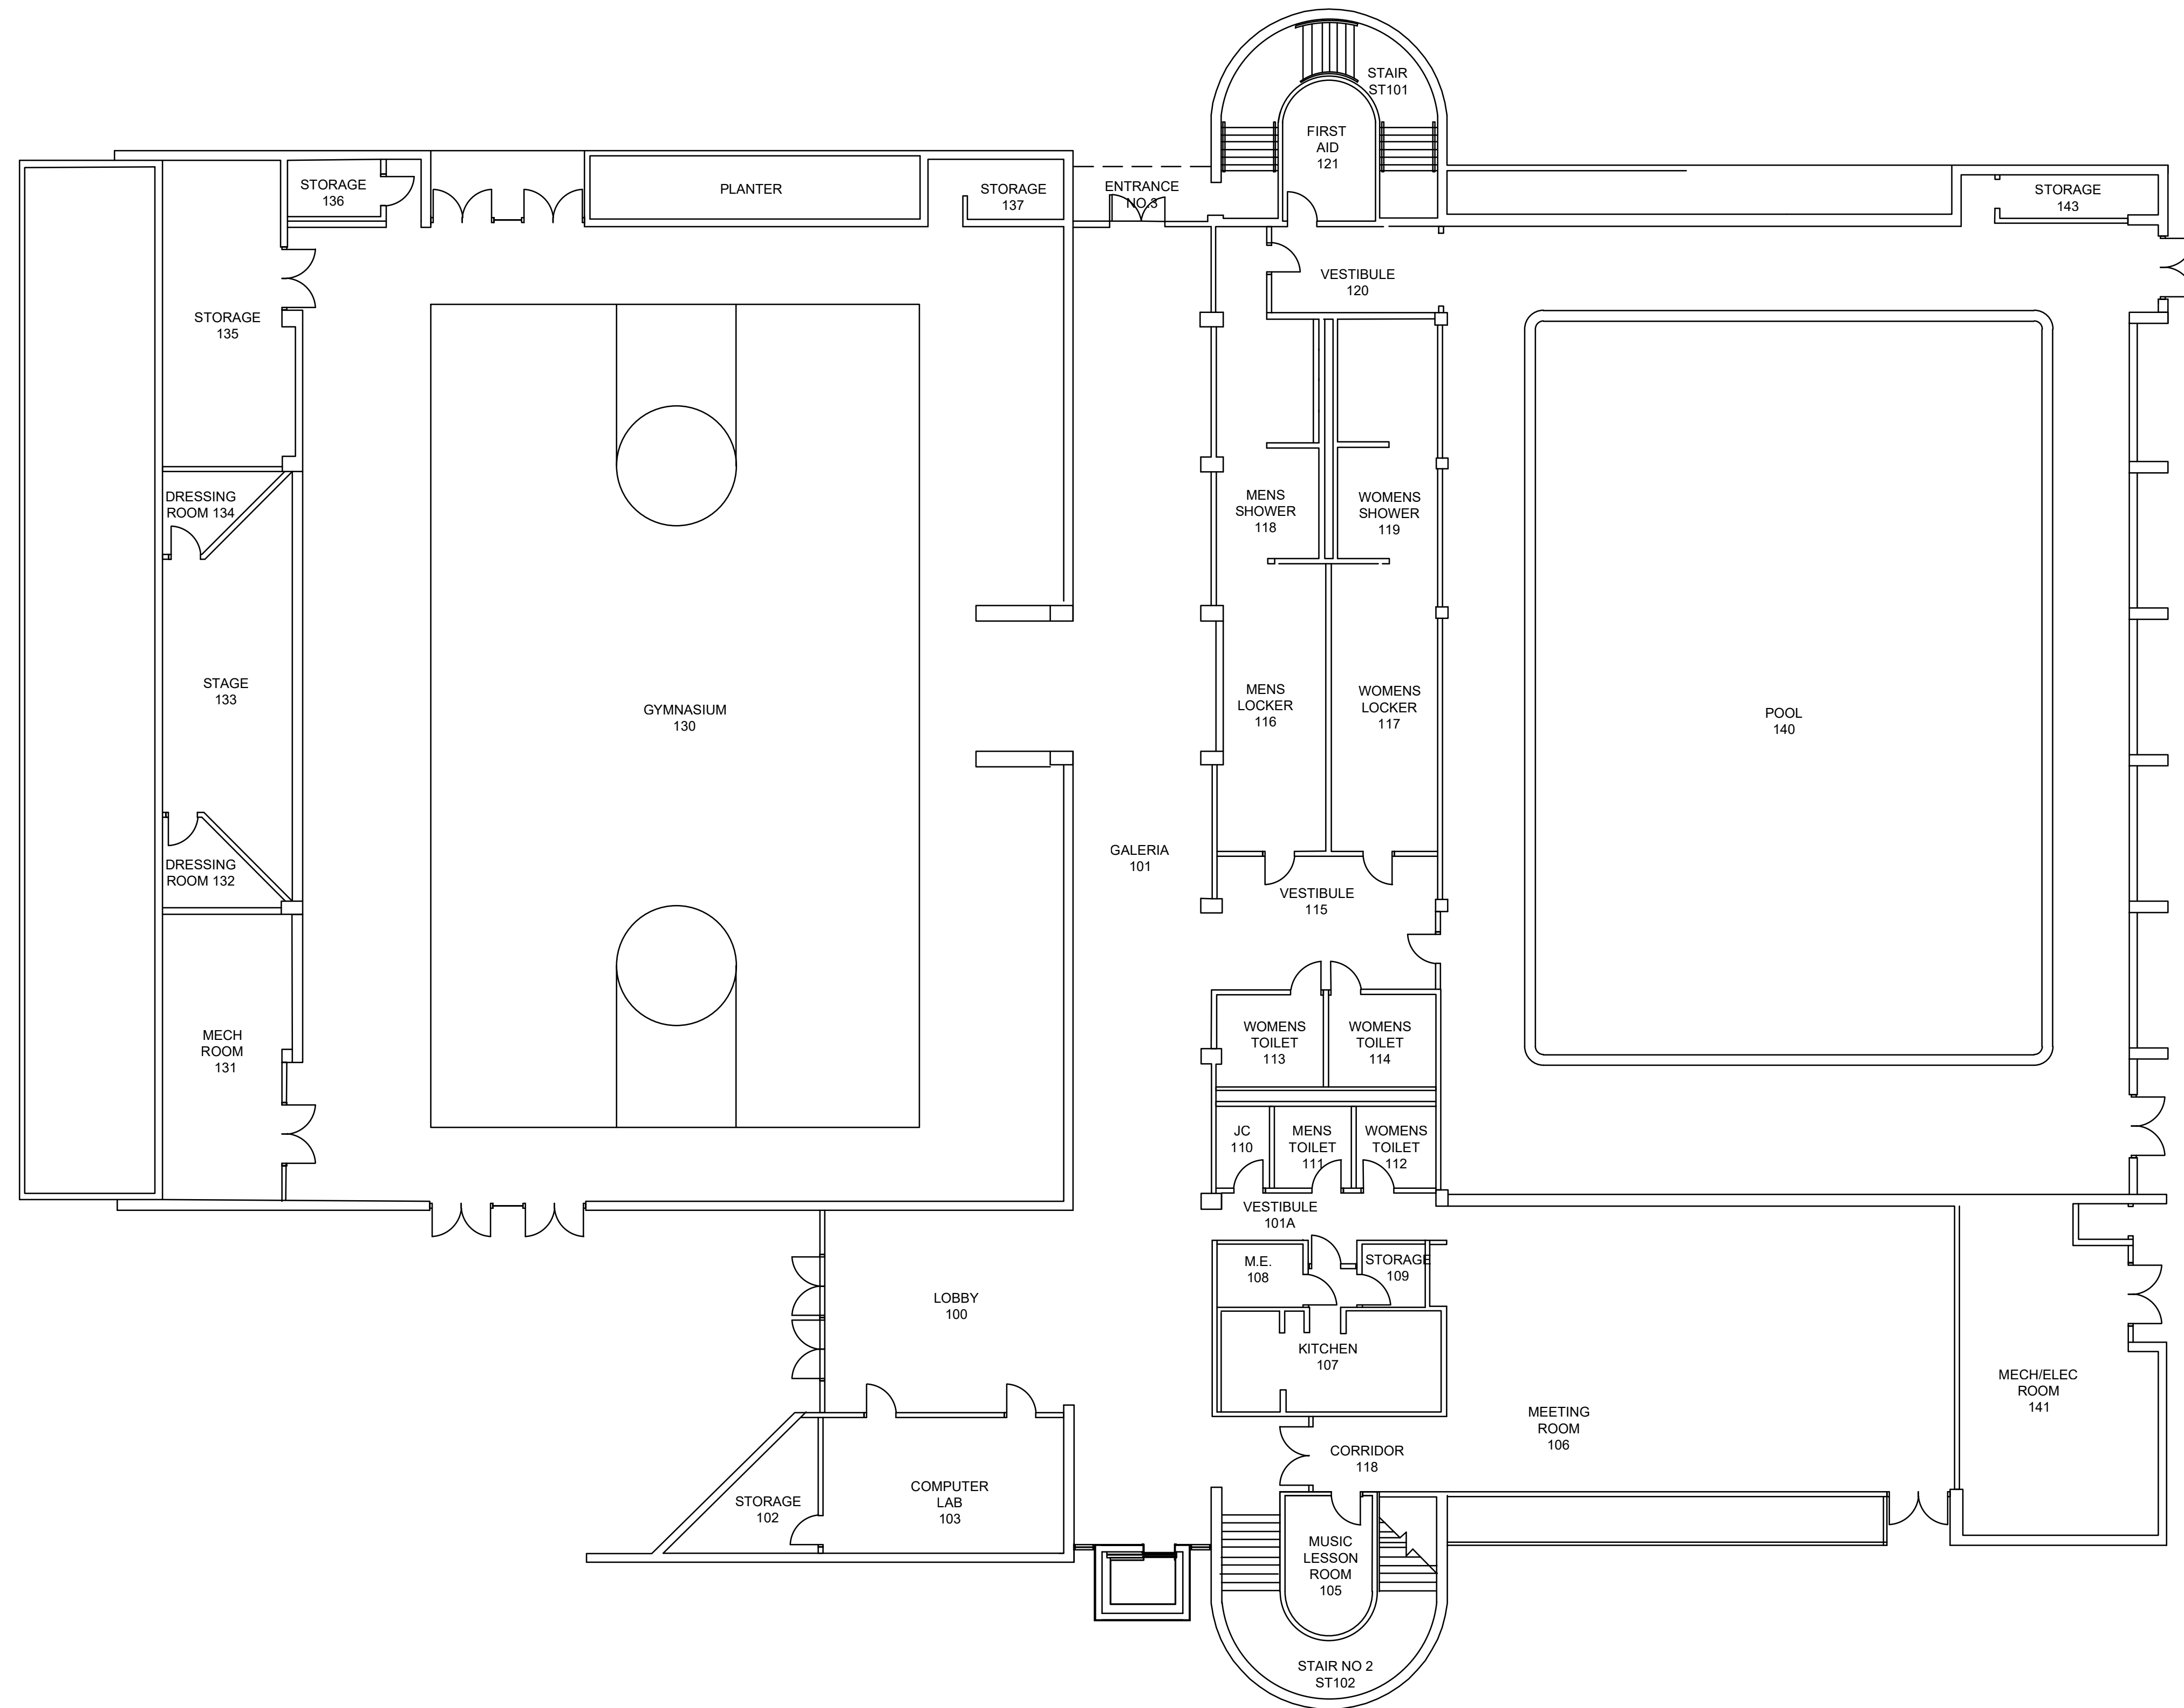

1 LEVEL 1 FLOOR PLAN
SCALE: 3/32"=1'-0"


TREME RECREATIONAL CENTER
ELEVATOR PROJECT

REV	DESCRIPTION	DATE	BY

JOB No. NOL20028.801
 DESIGN GD
 DRAWN GEM
 CHECK GD
 SCALE NOTED
 DATE 05/25/2021



SHEET No. 1ST
 DWG No. _____

Y:\Project Files\NOL - City of New Orleans\NOL20028.801 - Tremé Center Elevator\Architectural\Working Drawings\Floor Plans.dwg (2nd Floor) Plotted on: Aug 04, 2021 - 11:57am by jlecuyer

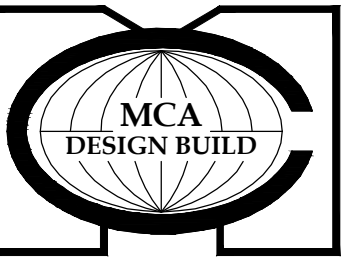

MARRERO COUVILLON
& ASSOCIATES, LLC
BATON ROUGE - NEW ORLEANS

TREMÉ RECREATIONAL CENTER
ELEVATOR PROJECT

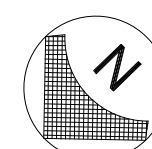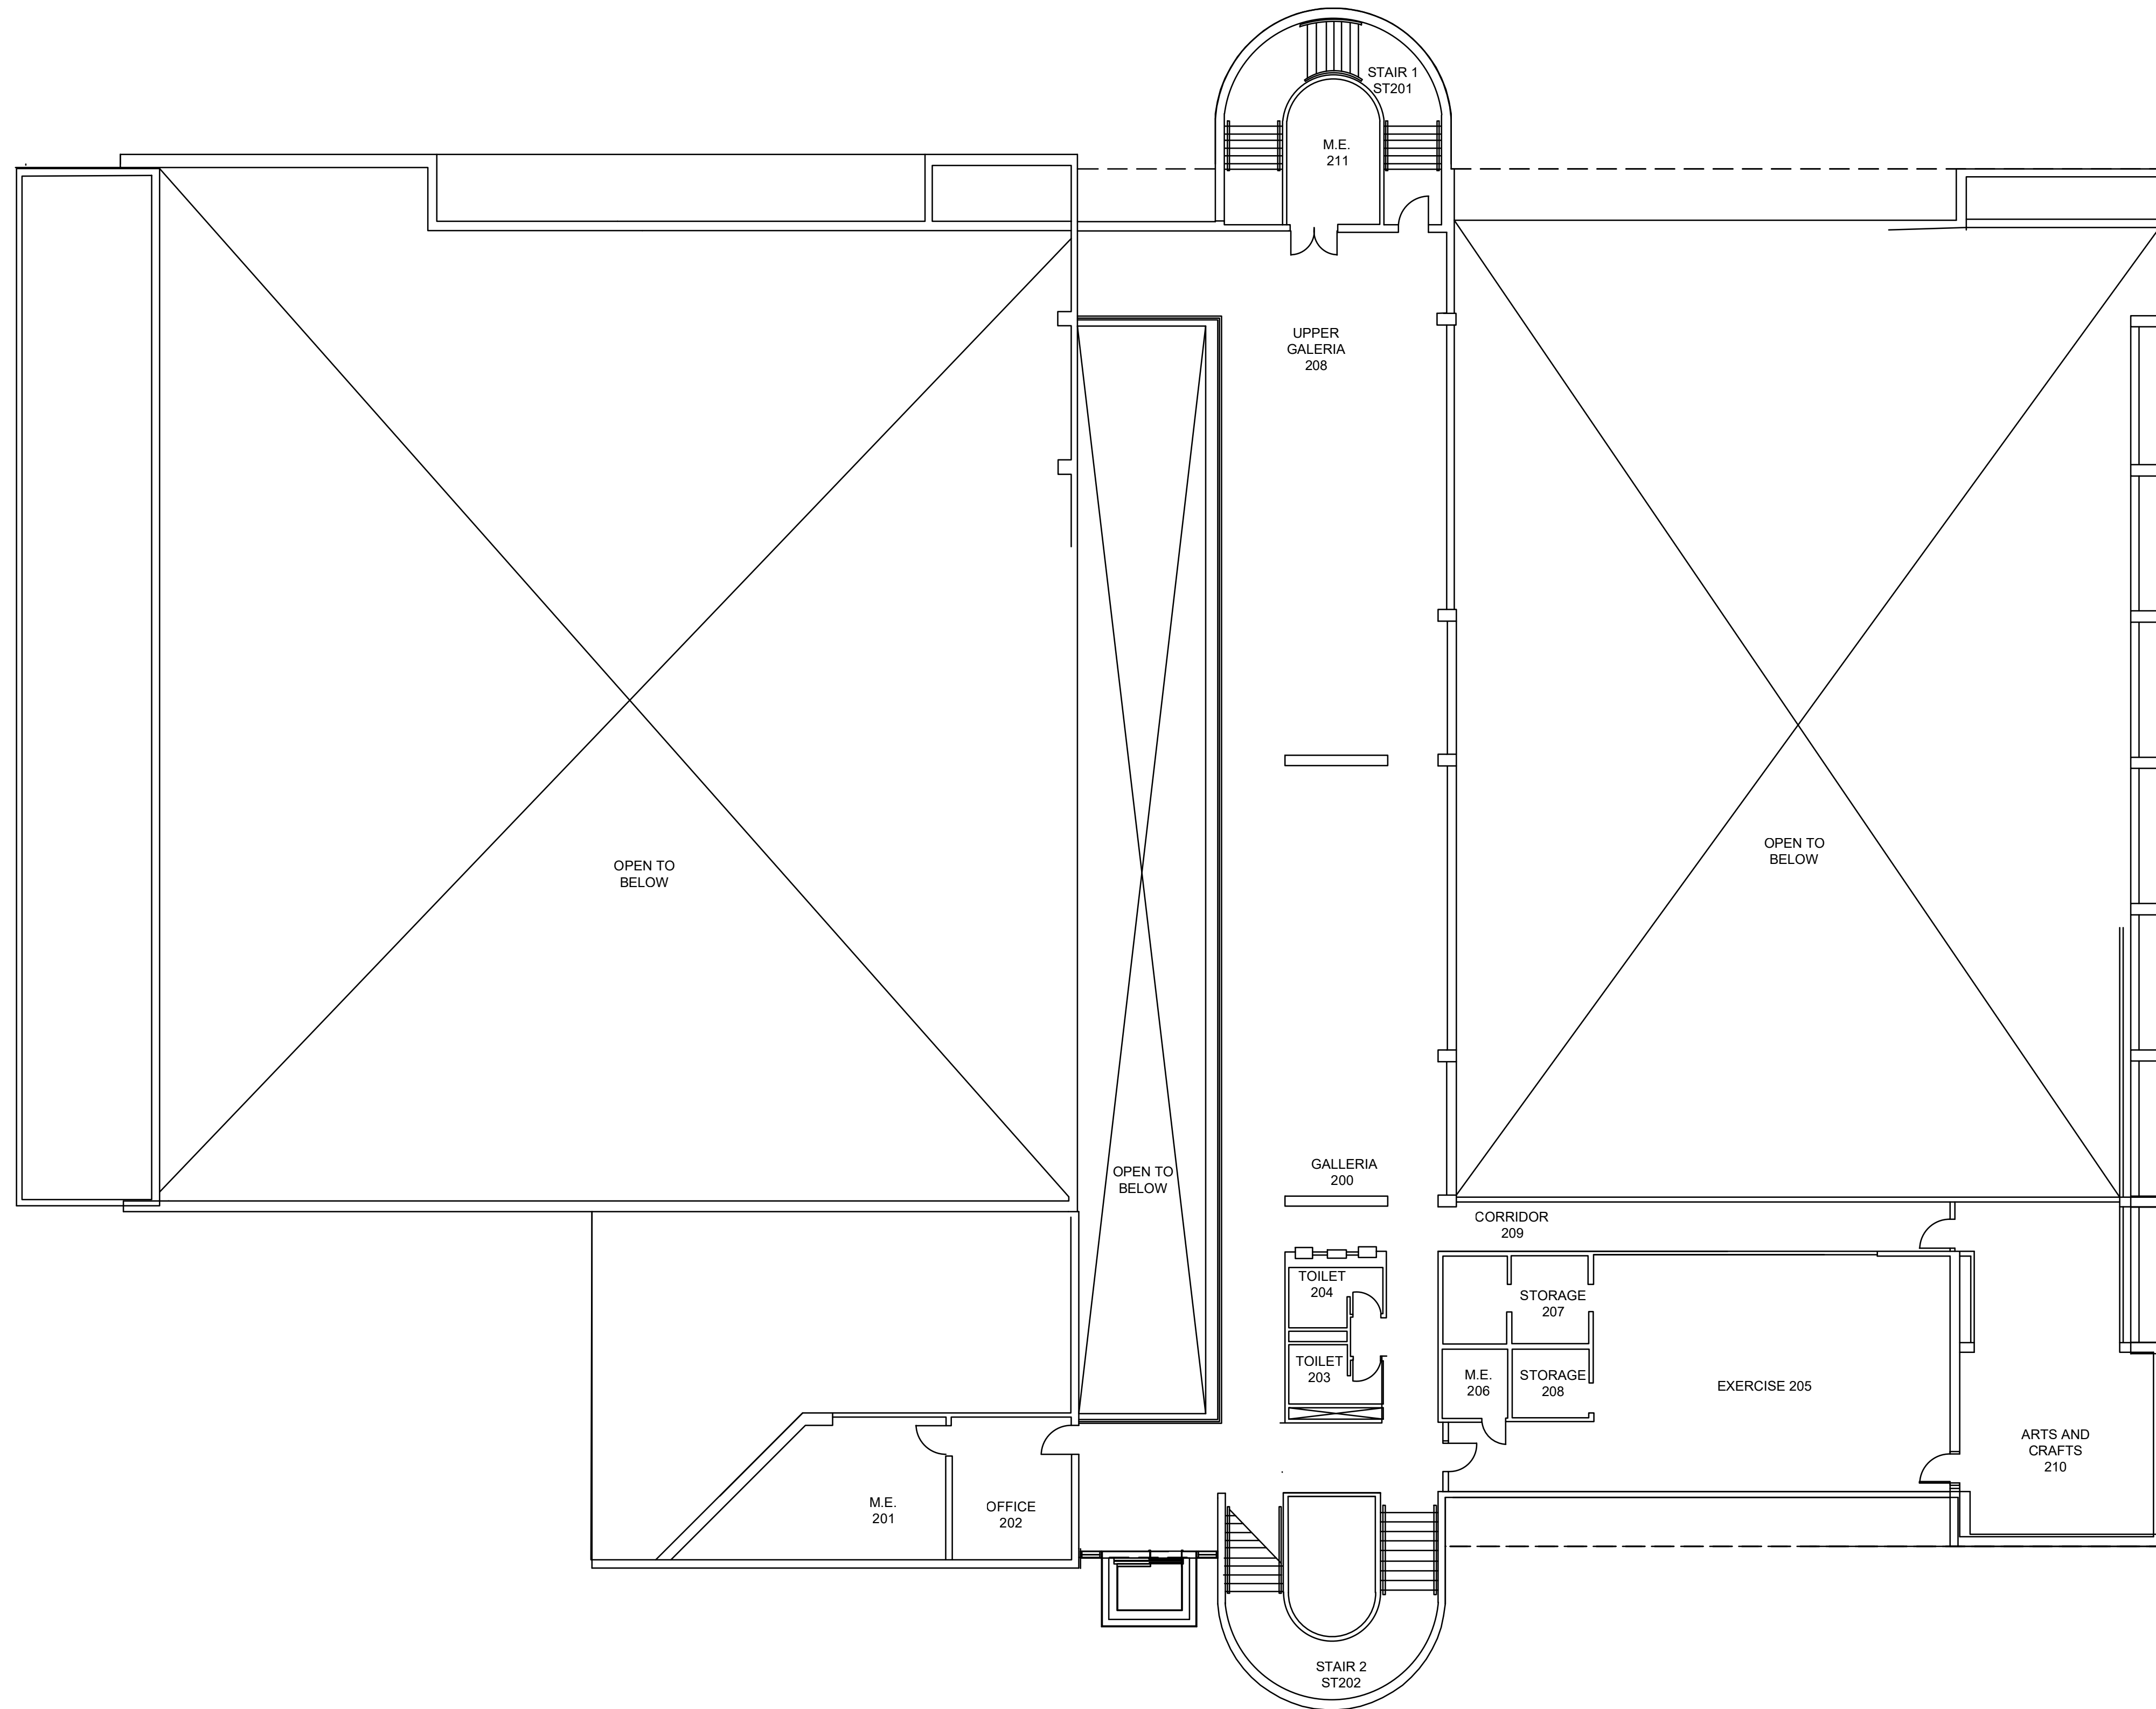

1 LEVEL 2 FLOOR PLAN
SCALE: 3/32"=1'-0"

REV	DESCRIPTION	DATE	BY

JOB No. NOL20028.801
DESIGN GD
DRAWN GEM
CHECK GD
SCALE NOTED
DATE 05/25/2021

SHEET No.


2ND

DWG No.


Y:\Project Files\NOL - City of New Orleans\NOL20028.801 - Tremere Center Elevator\Architectural\Working Drawings\ColorRender.dwg (A3.1) Plotted on: Sep 09, 2021 - 12:02pm by jlecuyer



1 EXTERIOR ELEVATION - NORTH FACE - EXISTING PHOTO
SCALE: NONE

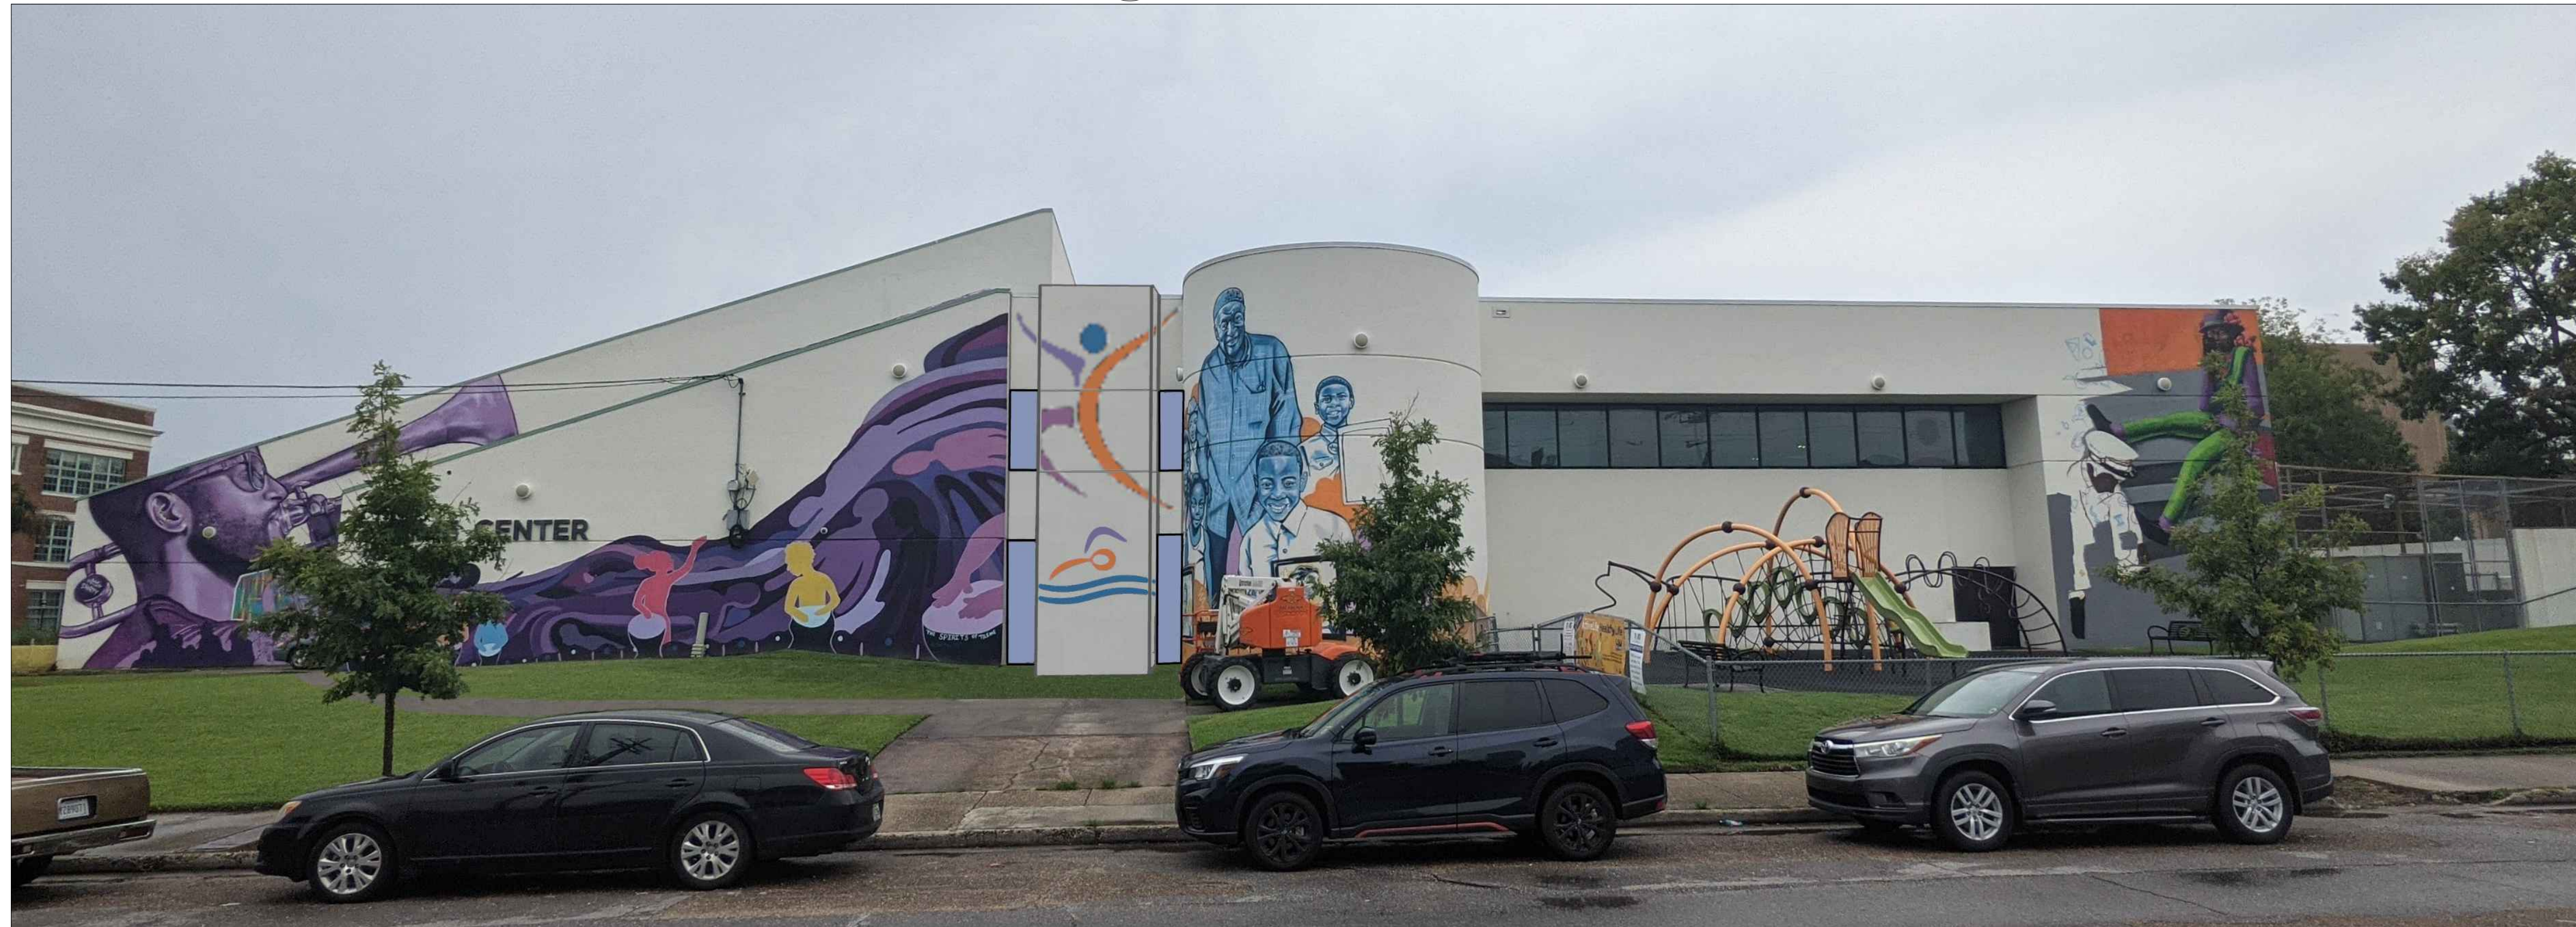

1 EXTERIOR ELEVATION - NORTH FACE - NEW WORK
SCALE: NONE

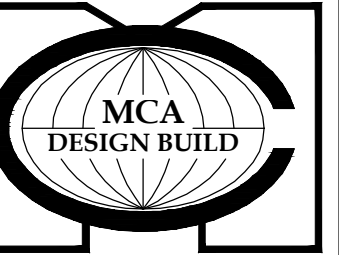

MARRERO COUVILLON
& ASSOCIATES, LLC
BATON ROUGE - NEW ORLEANS

TREME RECREATIONAL CENTER
ELEVATOR PROJECT

REV	DESCRIPTION	DATE	BY

JOB No. NOL20028.801
 DESIGN GD
 DRAWN GEM
 CHECK GD
 SCALE NOTED
 DATE 05/25/2021

SHEET No.

AXX

DWG No.