— FIRE HYDRANT

4'-0" -

Gernon Properties LLC 3458 Magazine Street New Orleans, LA 70115 P: (504) 508-1110 P: (504) 508-1287 E: gernonvets@gmail.com

ZANGARA + PARTNERS LLC

4311 Coliseum Street
New Orleans, LA 70115

T (504) 473-0064



This drawing is confidential and may not be loaned, reproduced, copied, either wholly or in part, or made public in any manner without the written consent of Zangara + Partners LLC. All rights of design or invention are reserved and will remain the sole property of Zangara + Partners LLC.

Revisions

Interoffice Data

Project Number CN 18014


Drawn By
Checked By -

Issue Date 02.24.21

SCALE: 3/16" = 1'-0"

Site Plan

A-1.01

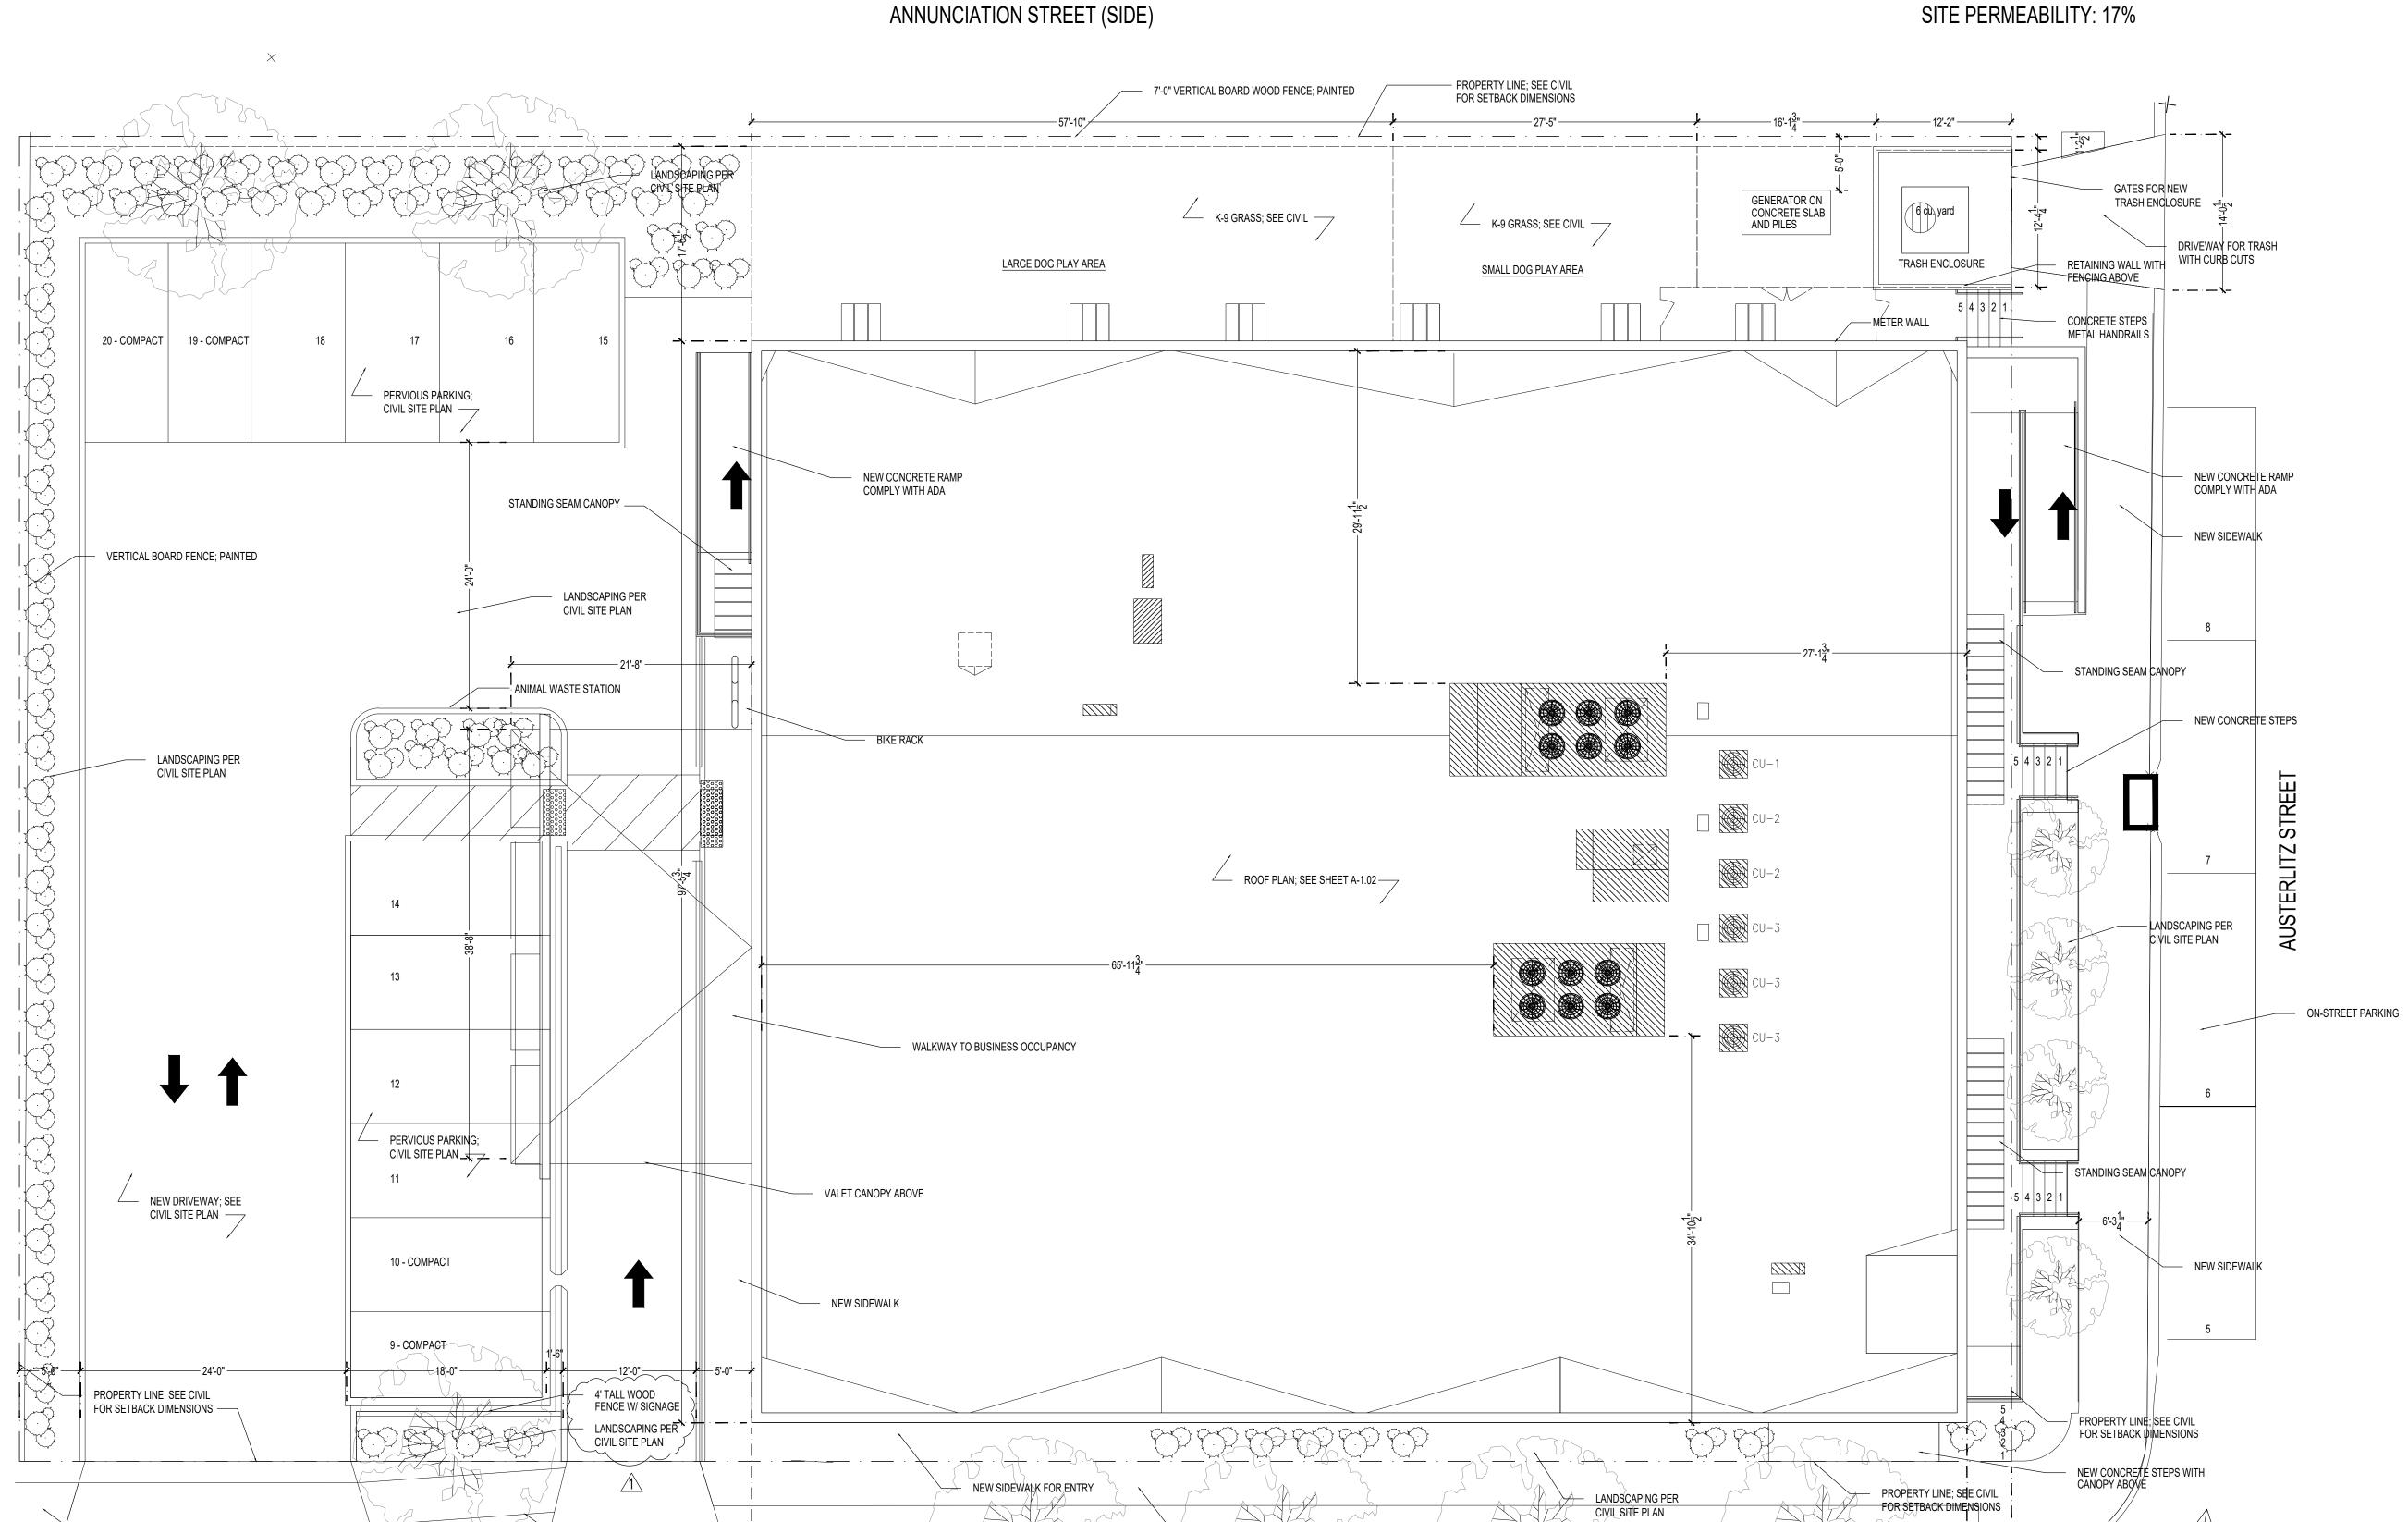

TCHOUPITOULAS STREET

ON-STREET PARKING

NEW SIDEWALK

NEW SIDEWALK

DRIVEWAY FOR ENTRY WITH CURB CUTS

DRIVEWAY FOR ENTRY

WITH CURB CUTS