



SLATE OR
ASBESTOS SHINGLES
AMERICAN COLONIAL PATTERN


SHUTTERS

3/4
STUCCO
S.M. SAND
FINISH

10'-0"

10'-0"

FRONT ELEVATION + SLAVE QUARTER BLDG.
SCALE: 1/4" = 1'-0"

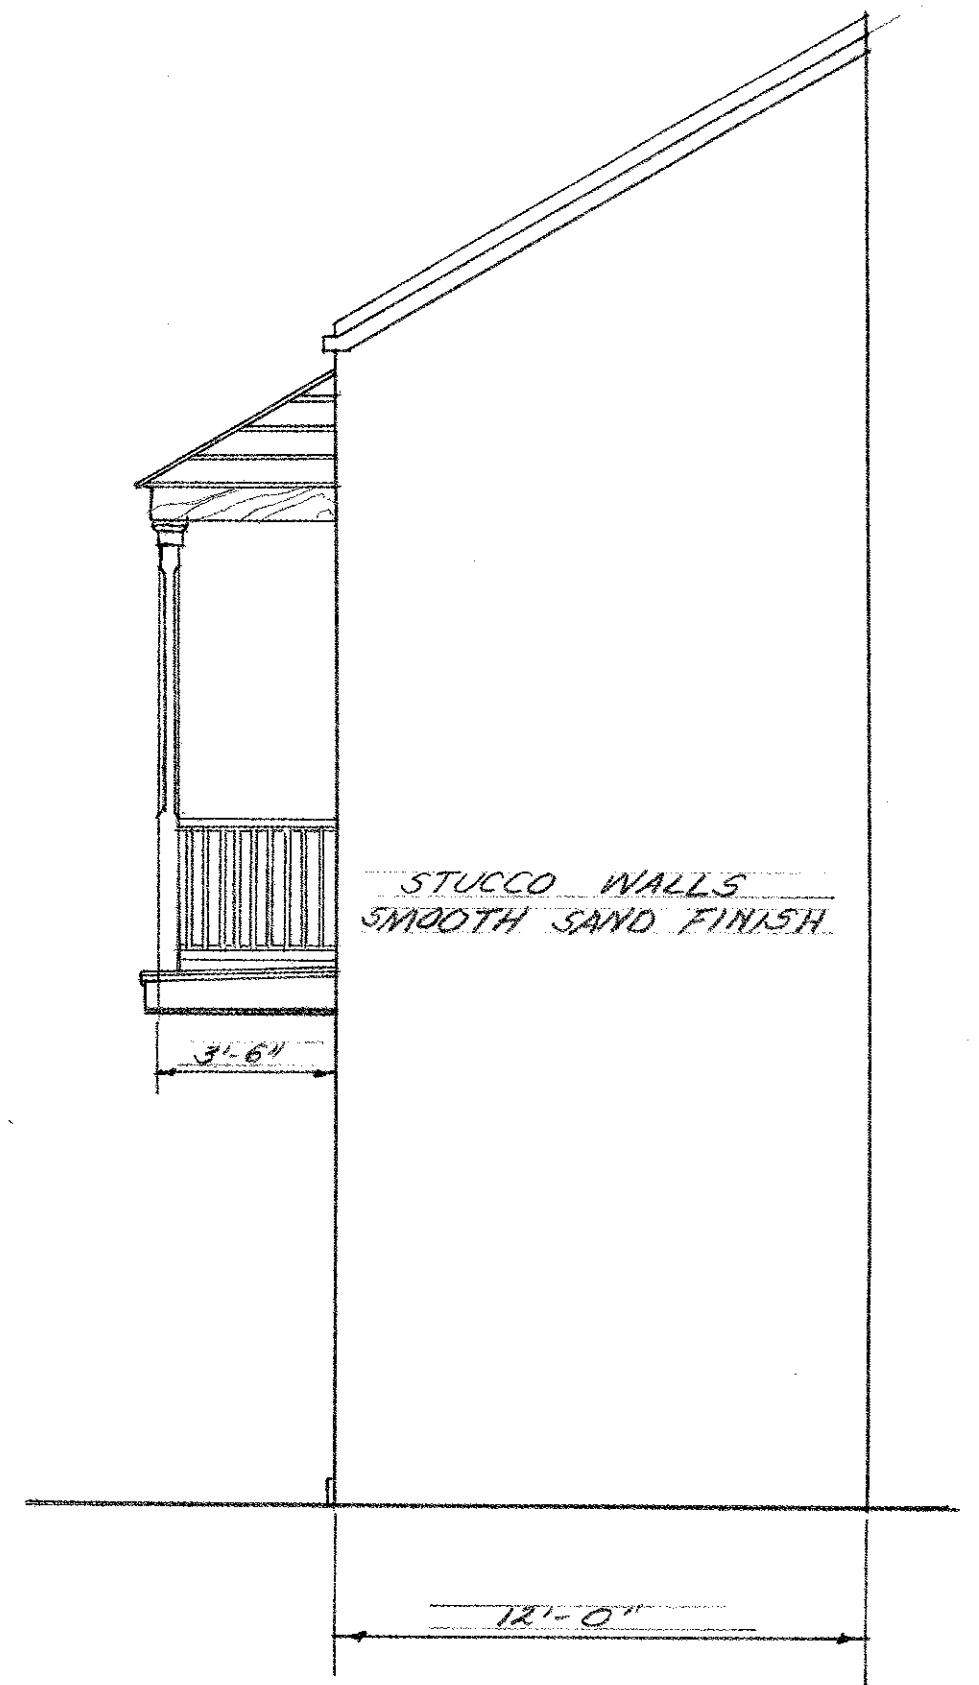

STUCCO WALLS
SMOOTH SAND FINISH

3'-6"

12'-0"

END ELEVATION
SCALE: 1/4" = 1'-0"

TYPICAL SLAVE QUARTER BLDG.
SHEET N° 10
VIEUX CARRE COMMISSION