




CONCRETE STEPS

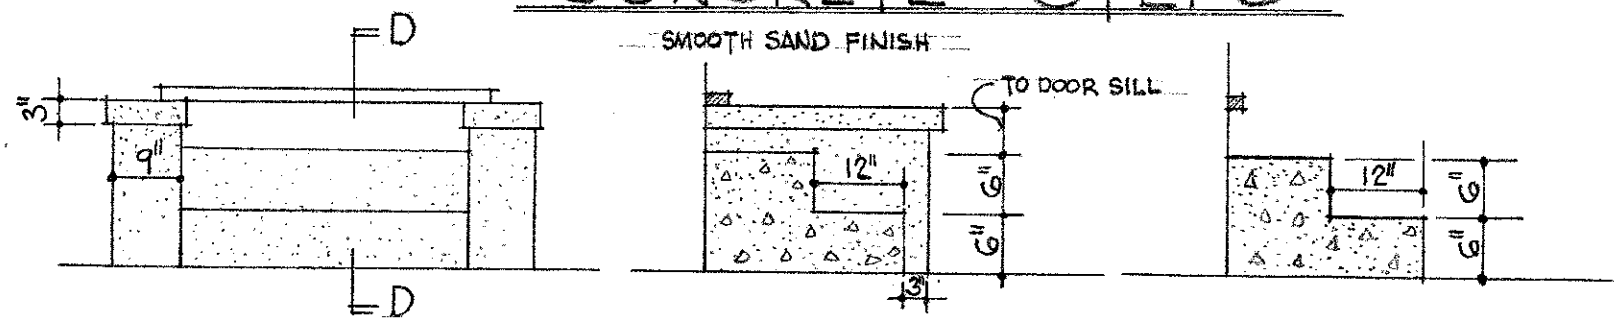


FRONT ELEVATION SECTION D-D SECTION E-E
STEP No 1

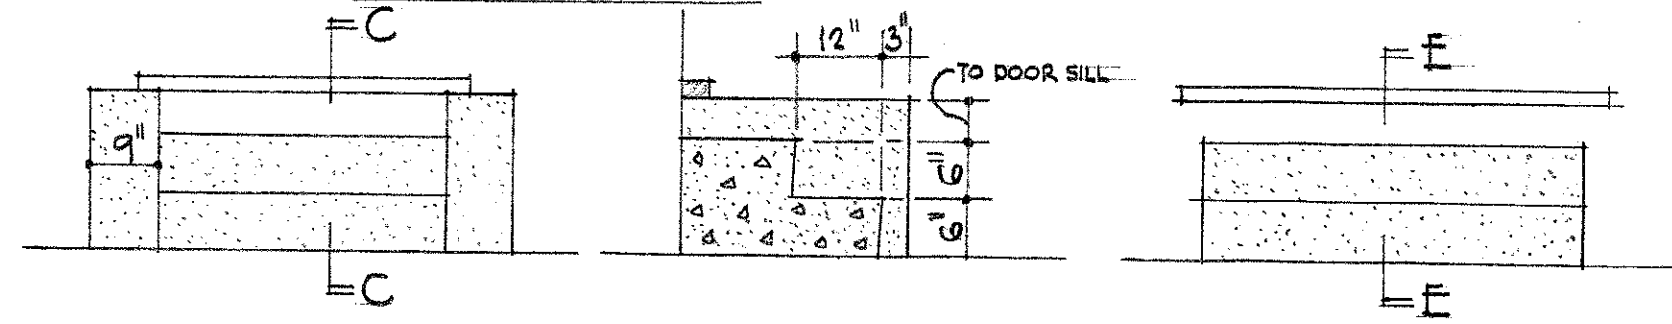


FRONT ELEVATION SECTION C-C FRONT ELEVATION
STEP No 2 STEP No 3

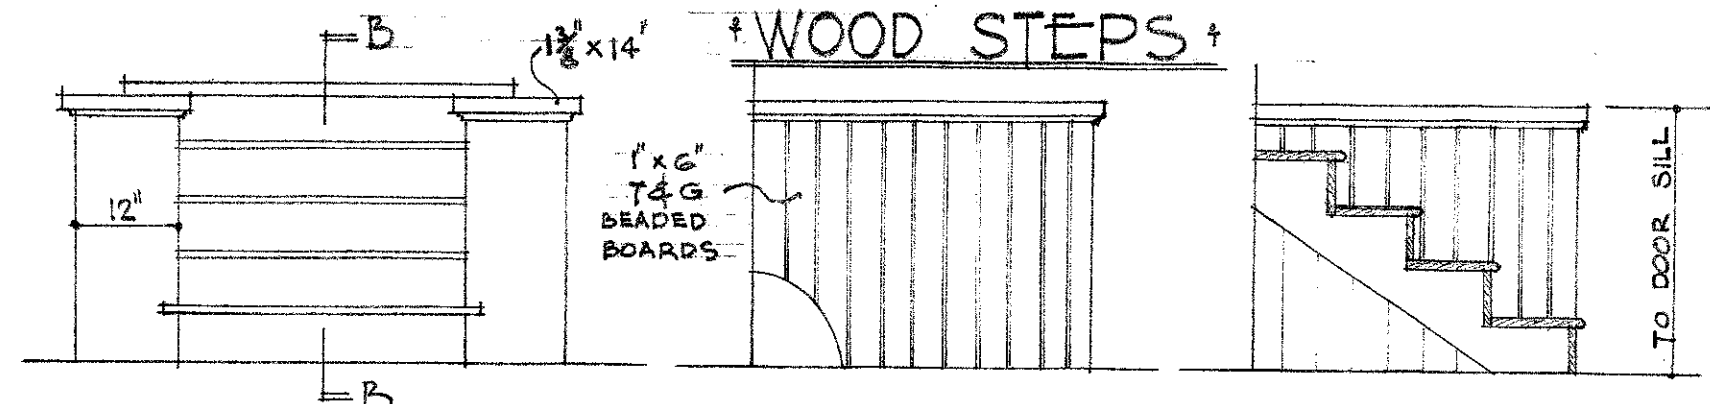


FRONT ELEVATION SIDE ELEV. SECTION B-B
STEP No 4

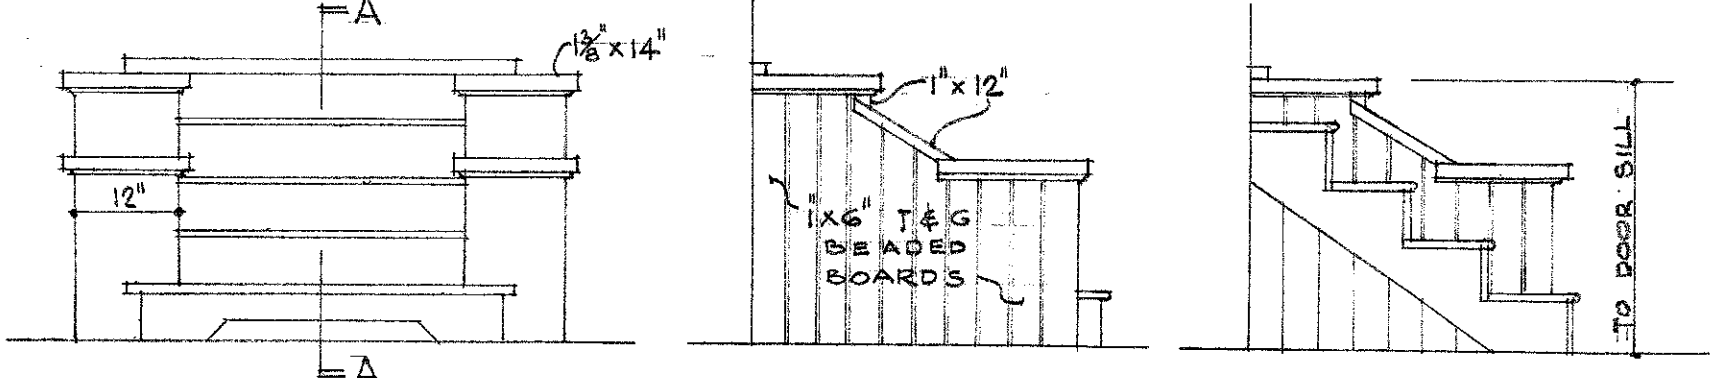


FRONT ELEVATION SIDE ELEV. SECTION A-A
STEP No 5

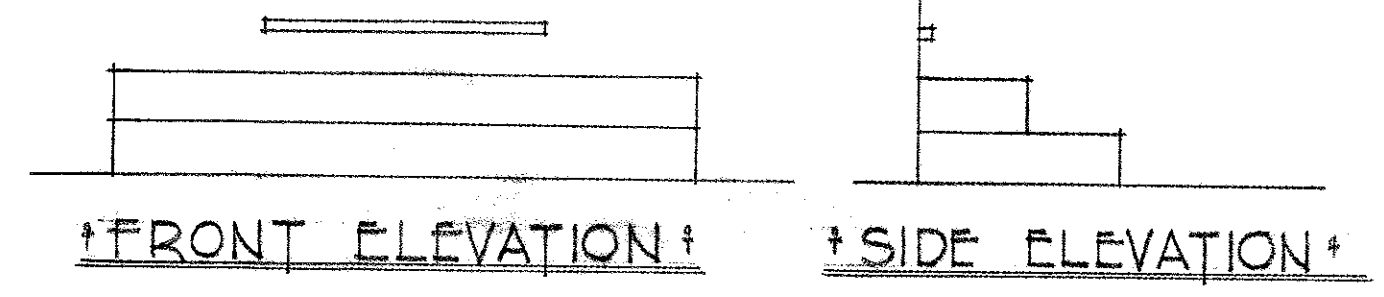


FRONT ELEVATION SIDE ELEVATION

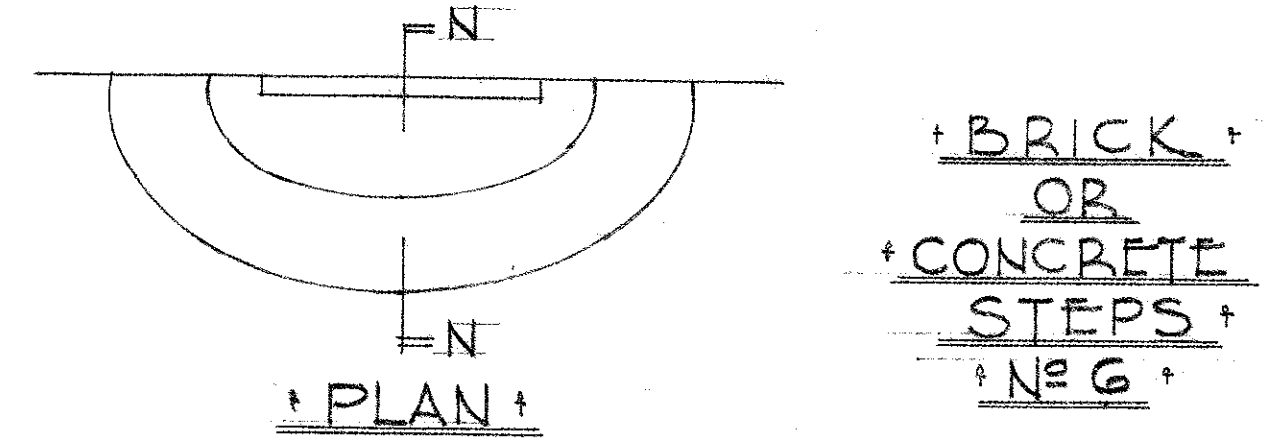


PLAN BRICK OR CONCRETE STEPS No 6

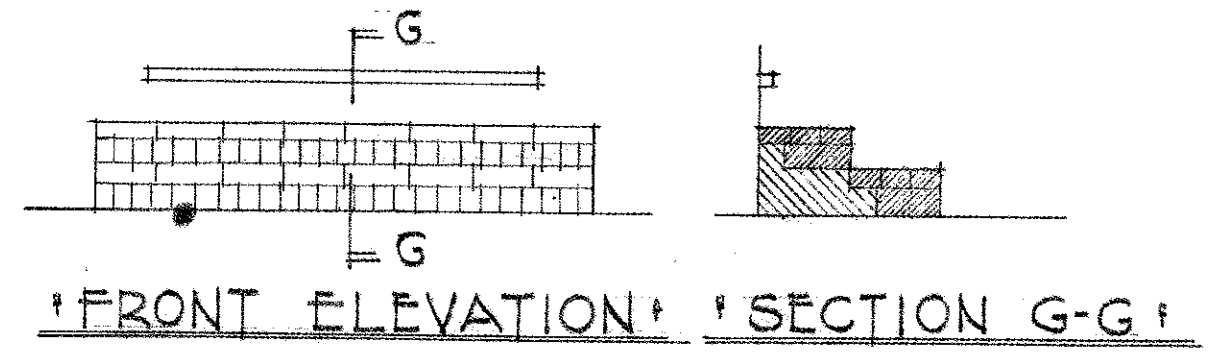

FRONT ELEVATION SECTION G-G

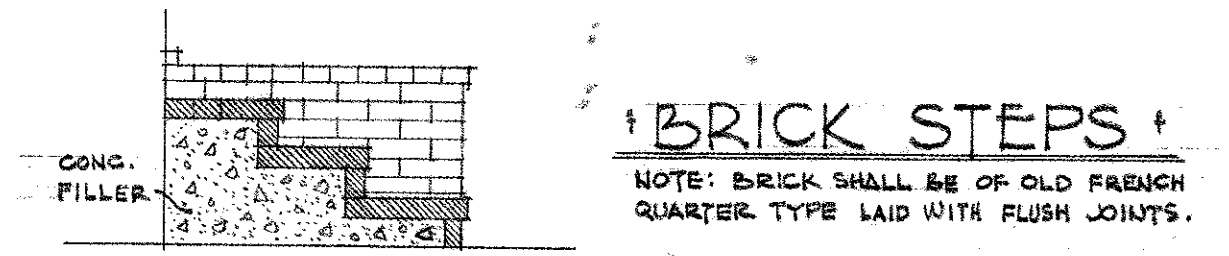

SECTION F-F ALTERNATE BRICK STEPS
 NOTE: BRICK SHALL BE OF OLD FRENCH QUARTER TYPE LAID WITH FLUSH JOINTS.

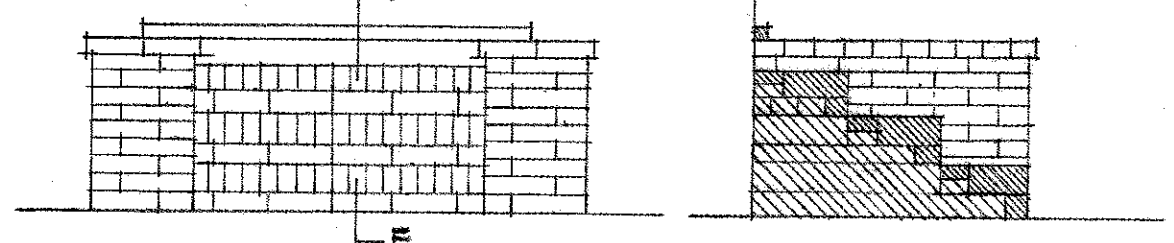

FRONT ELEVATION SECTION F-F

SCALE: 1/2" = 1'-0"

STEPS
 SHEET No 18
 VIEUX CARRE COMMISSION 2/1/66