




— DETAILS FROM
 PEYCHAUD HOUSE—
 SERVICE WING
 SPANISH COLONIAL

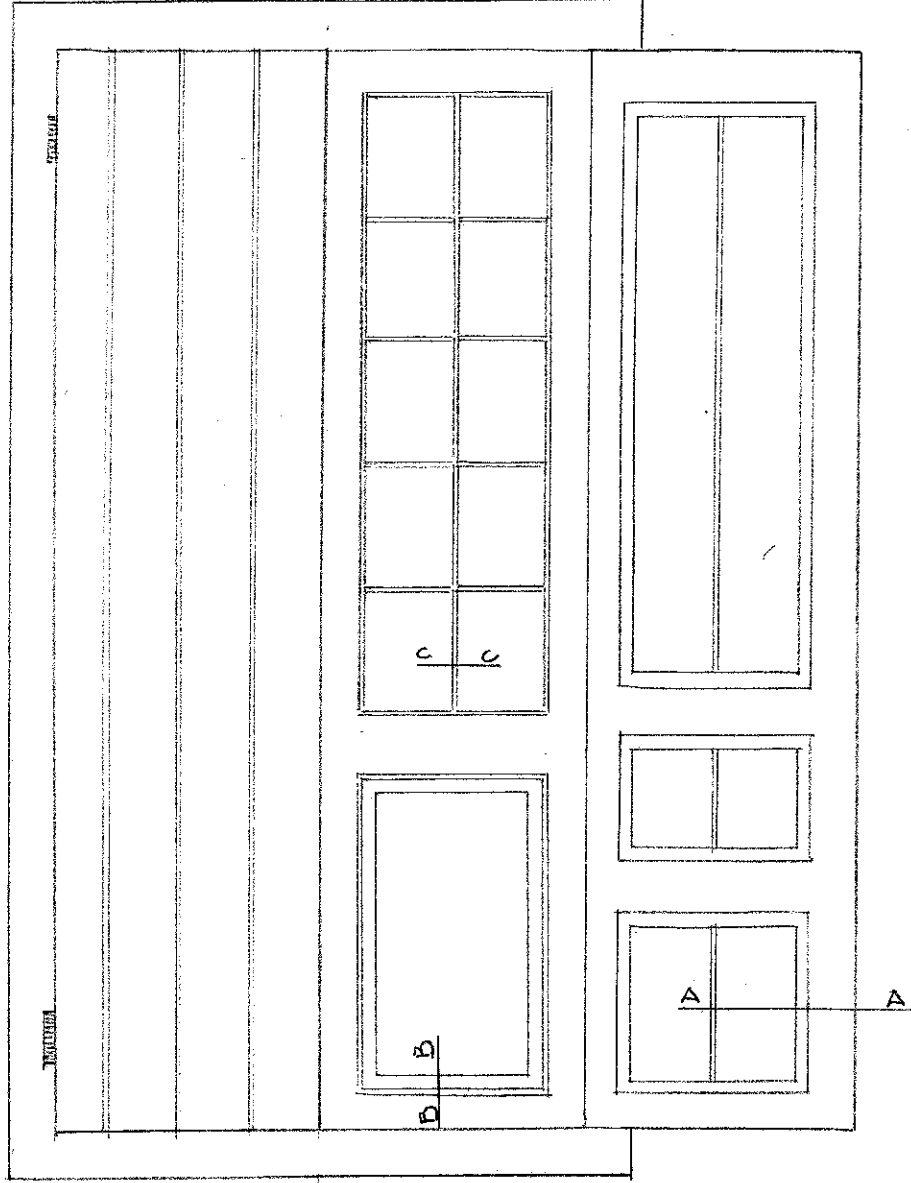


EXTERIOR ELEVATION
 SCALE • 3/4" = 1'-0"

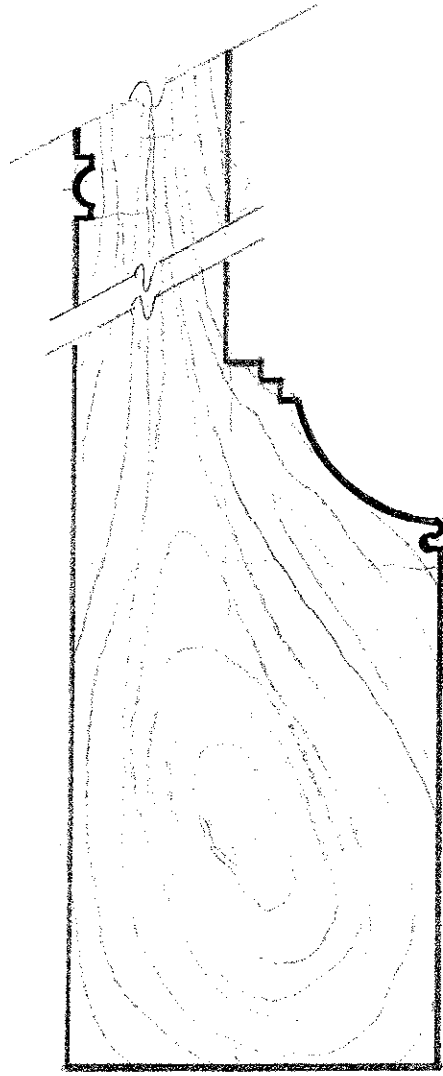

SECTION A-A
 FULL SIZE

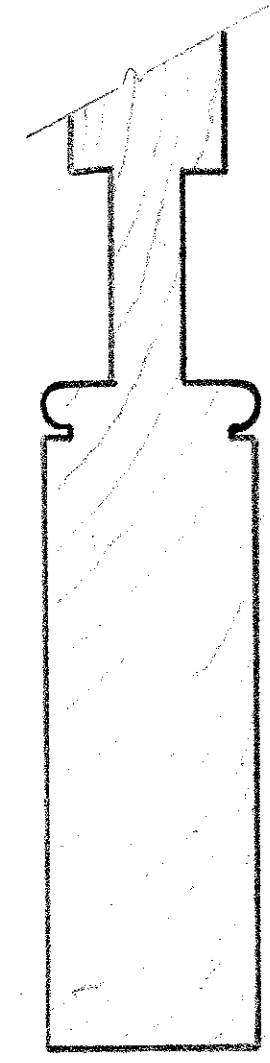

SECTION D-B
 FULL SIZE

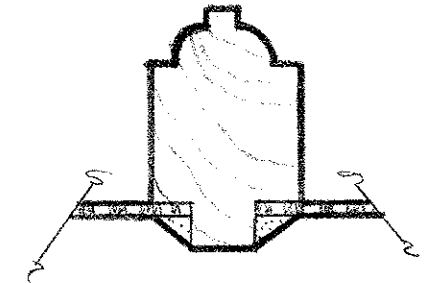

SECTION C-C
 FULL SIZE

DOOR DETAILS
 SHEET No 2
 VIEUX CARRÉ COMMISSION 8/8/74