


RADIUS SHOWN
ELLIPTICAL HEAD & SASH
MOULDING RETURNS

DORMER FROM
GALLY HOUSE
536-542 CHARTRES ST.


DORMER ELEVATION
SCALE: 3/4" = 1'-0"

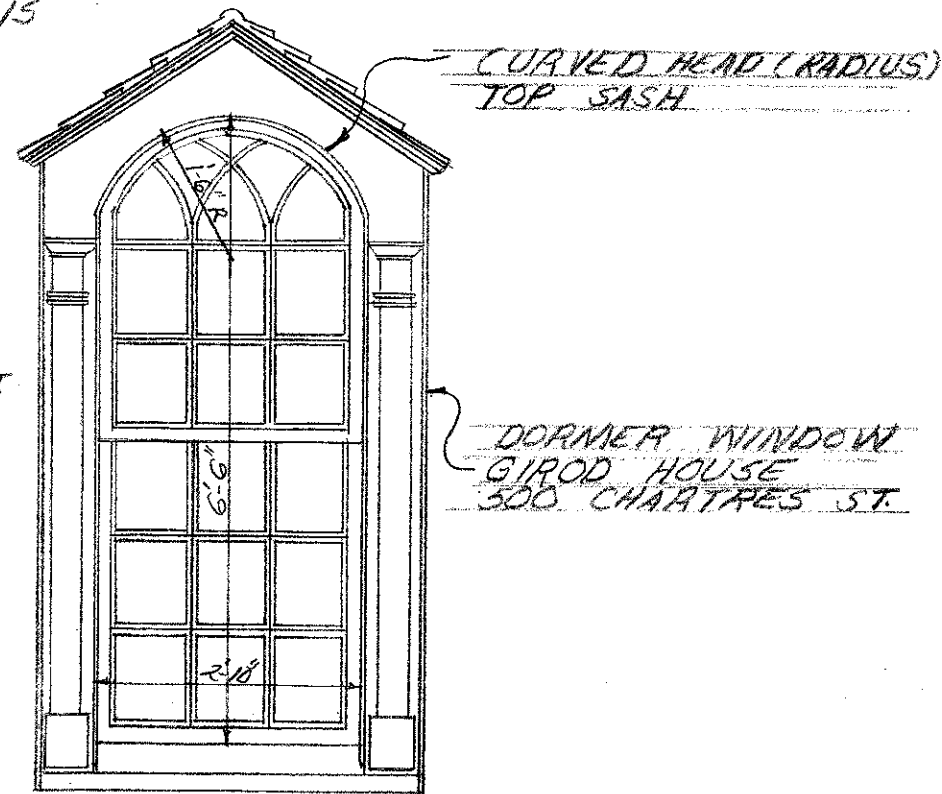

CURVED HEAD (RADIUS)
TOP SASH

DORMER WINDOW
GIROD HOUSE
500 CHARTRES ST.


DORMER ELEVATION
SCALE: 1/2" = 1'-0"

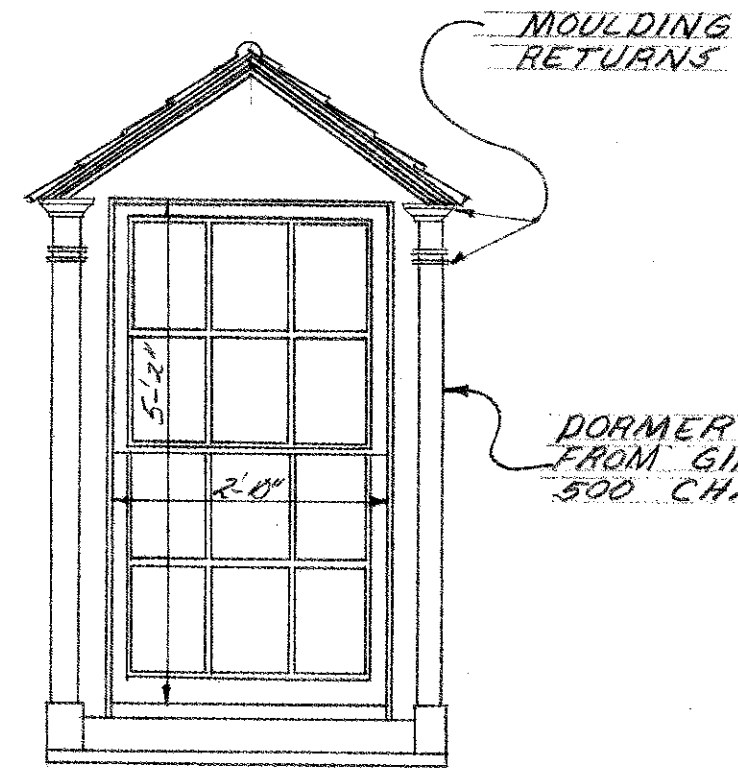

MOULDING
RETURNS

DORMER WINDOW
FROM GIROD HOUSE
500 CHARTRES ST.


FRONT ELEVATION
SCALE: 1/2" = 1'-0"

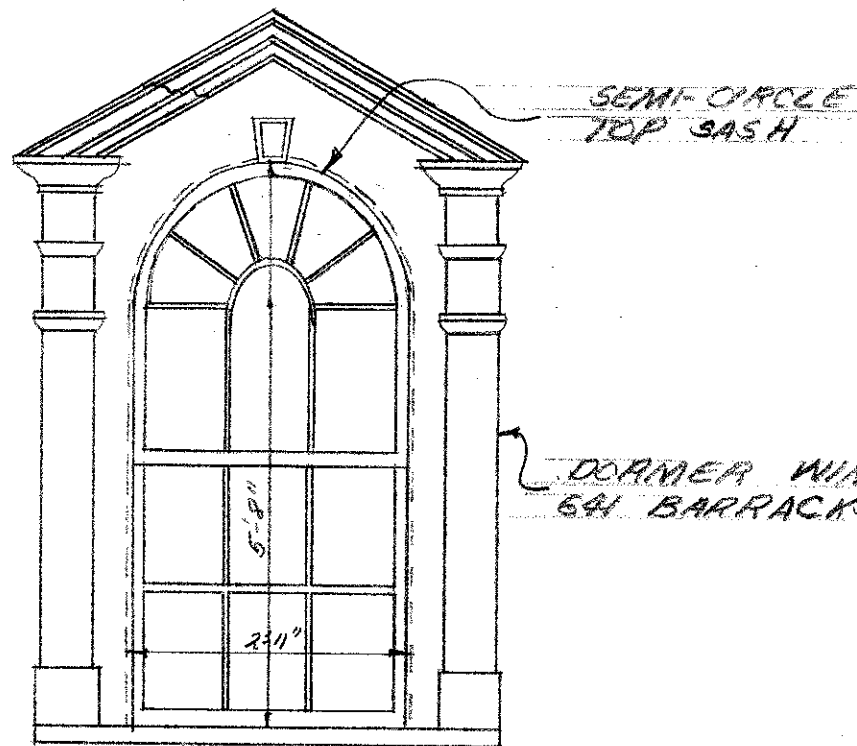

SEMI-CIRCLE
TOP SASH

DORMER WINDOW
64 BARRACKS ST.

DORMER ELEVATION
SCALE: 1/2" = 1'-0"

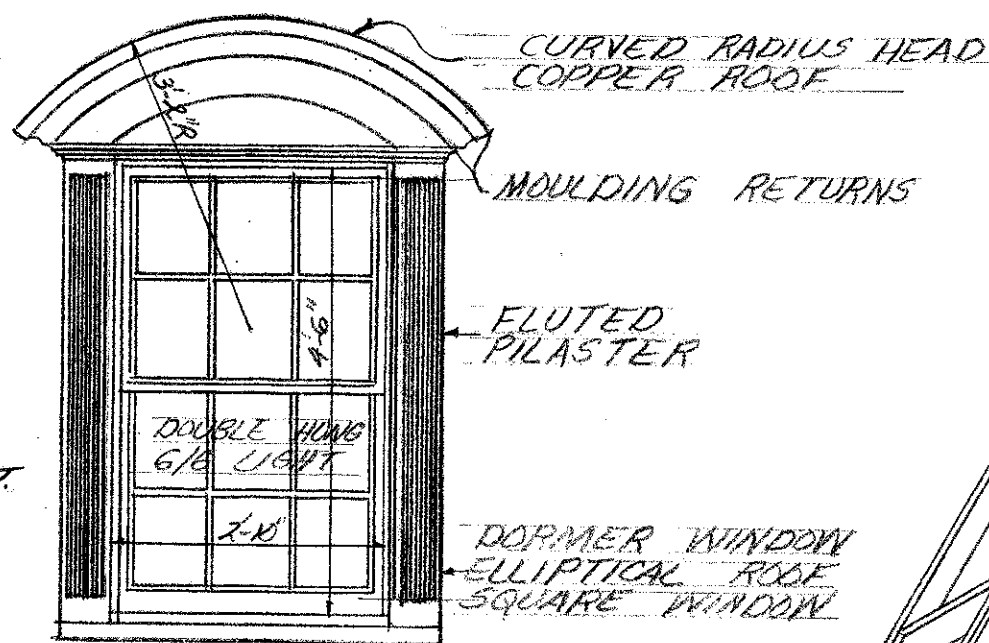


CURVED RADIUS HEAD
COPPER ROOF

MOULDING RETURNS

FLUTED
PILASTER

DORMER WINDOW
ELLIPTICAL ROOF
SQUARE WINDOW

DORMER ELEVATION
SCALE: 1/2" = 1'-0"

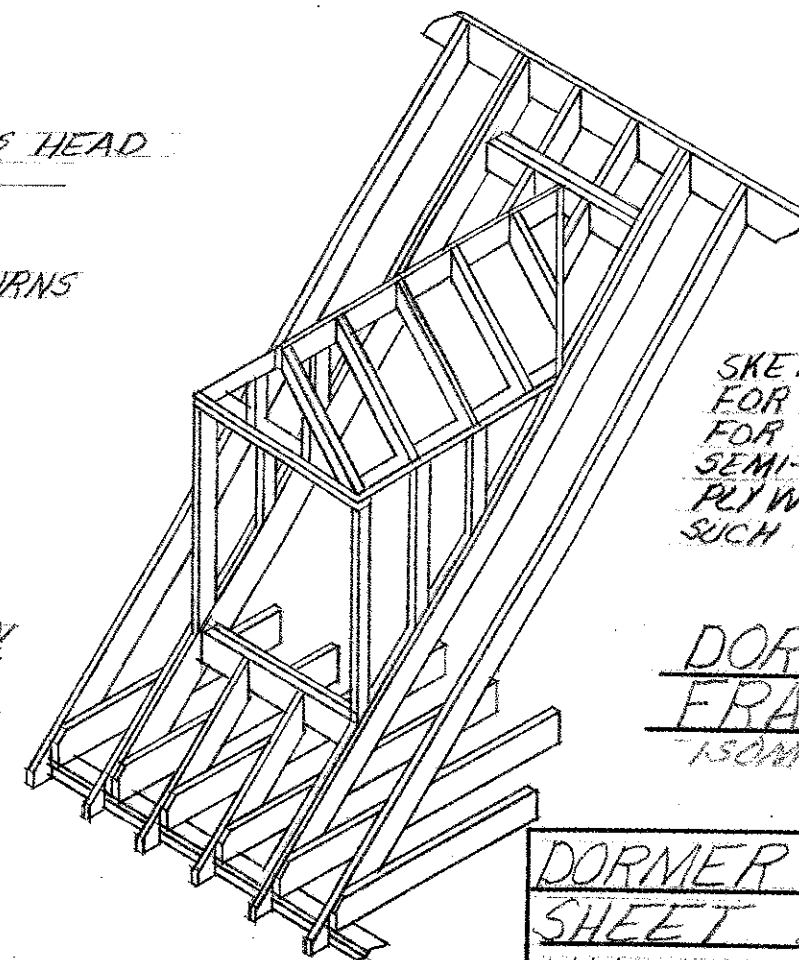

SKETCH SHOWS FRAMING
FOR GABLE HEAD
FOR ELLIPTICAL OR
SEMI-CIRCLE HEAD CUT
PLYWOOD CURVE FOR
SUCH HEADS, OR RAFTERS

DORMER WINDOW
FRAMING NO SCALE.
ISOMETRIC

DORMER WINDOW DETAIL
SHEET NO 9
VIEUX CARRE COMM.