

MATERIALS KEYING/ GENERAL NOTES

No.	Description	Date

KEY PLAN

**Mathes Brierre**  
ARCHITECTS

201 St. Charles Avenue, Forty First Floor  
New Orleans, Louisiana 70170-4100  
Voice. 504.586.9303. Fax. 504.582.1305

PROJECT TITLE

**HOTEL HOPE**

SCHEMATIC DESIGN


DESIGNED BY	LTL	CHECKED BY	PP
DRAWN BY	LTL	DATE	12.12.2014

SHEET TITLE

OVERALL SITE PLAN

PROJECT NO.	11317	SHEET NO.	A050
-------------	-------	-----------	------

1 SITE PLAN-OVERALL  
A050 1" = 20'-0"

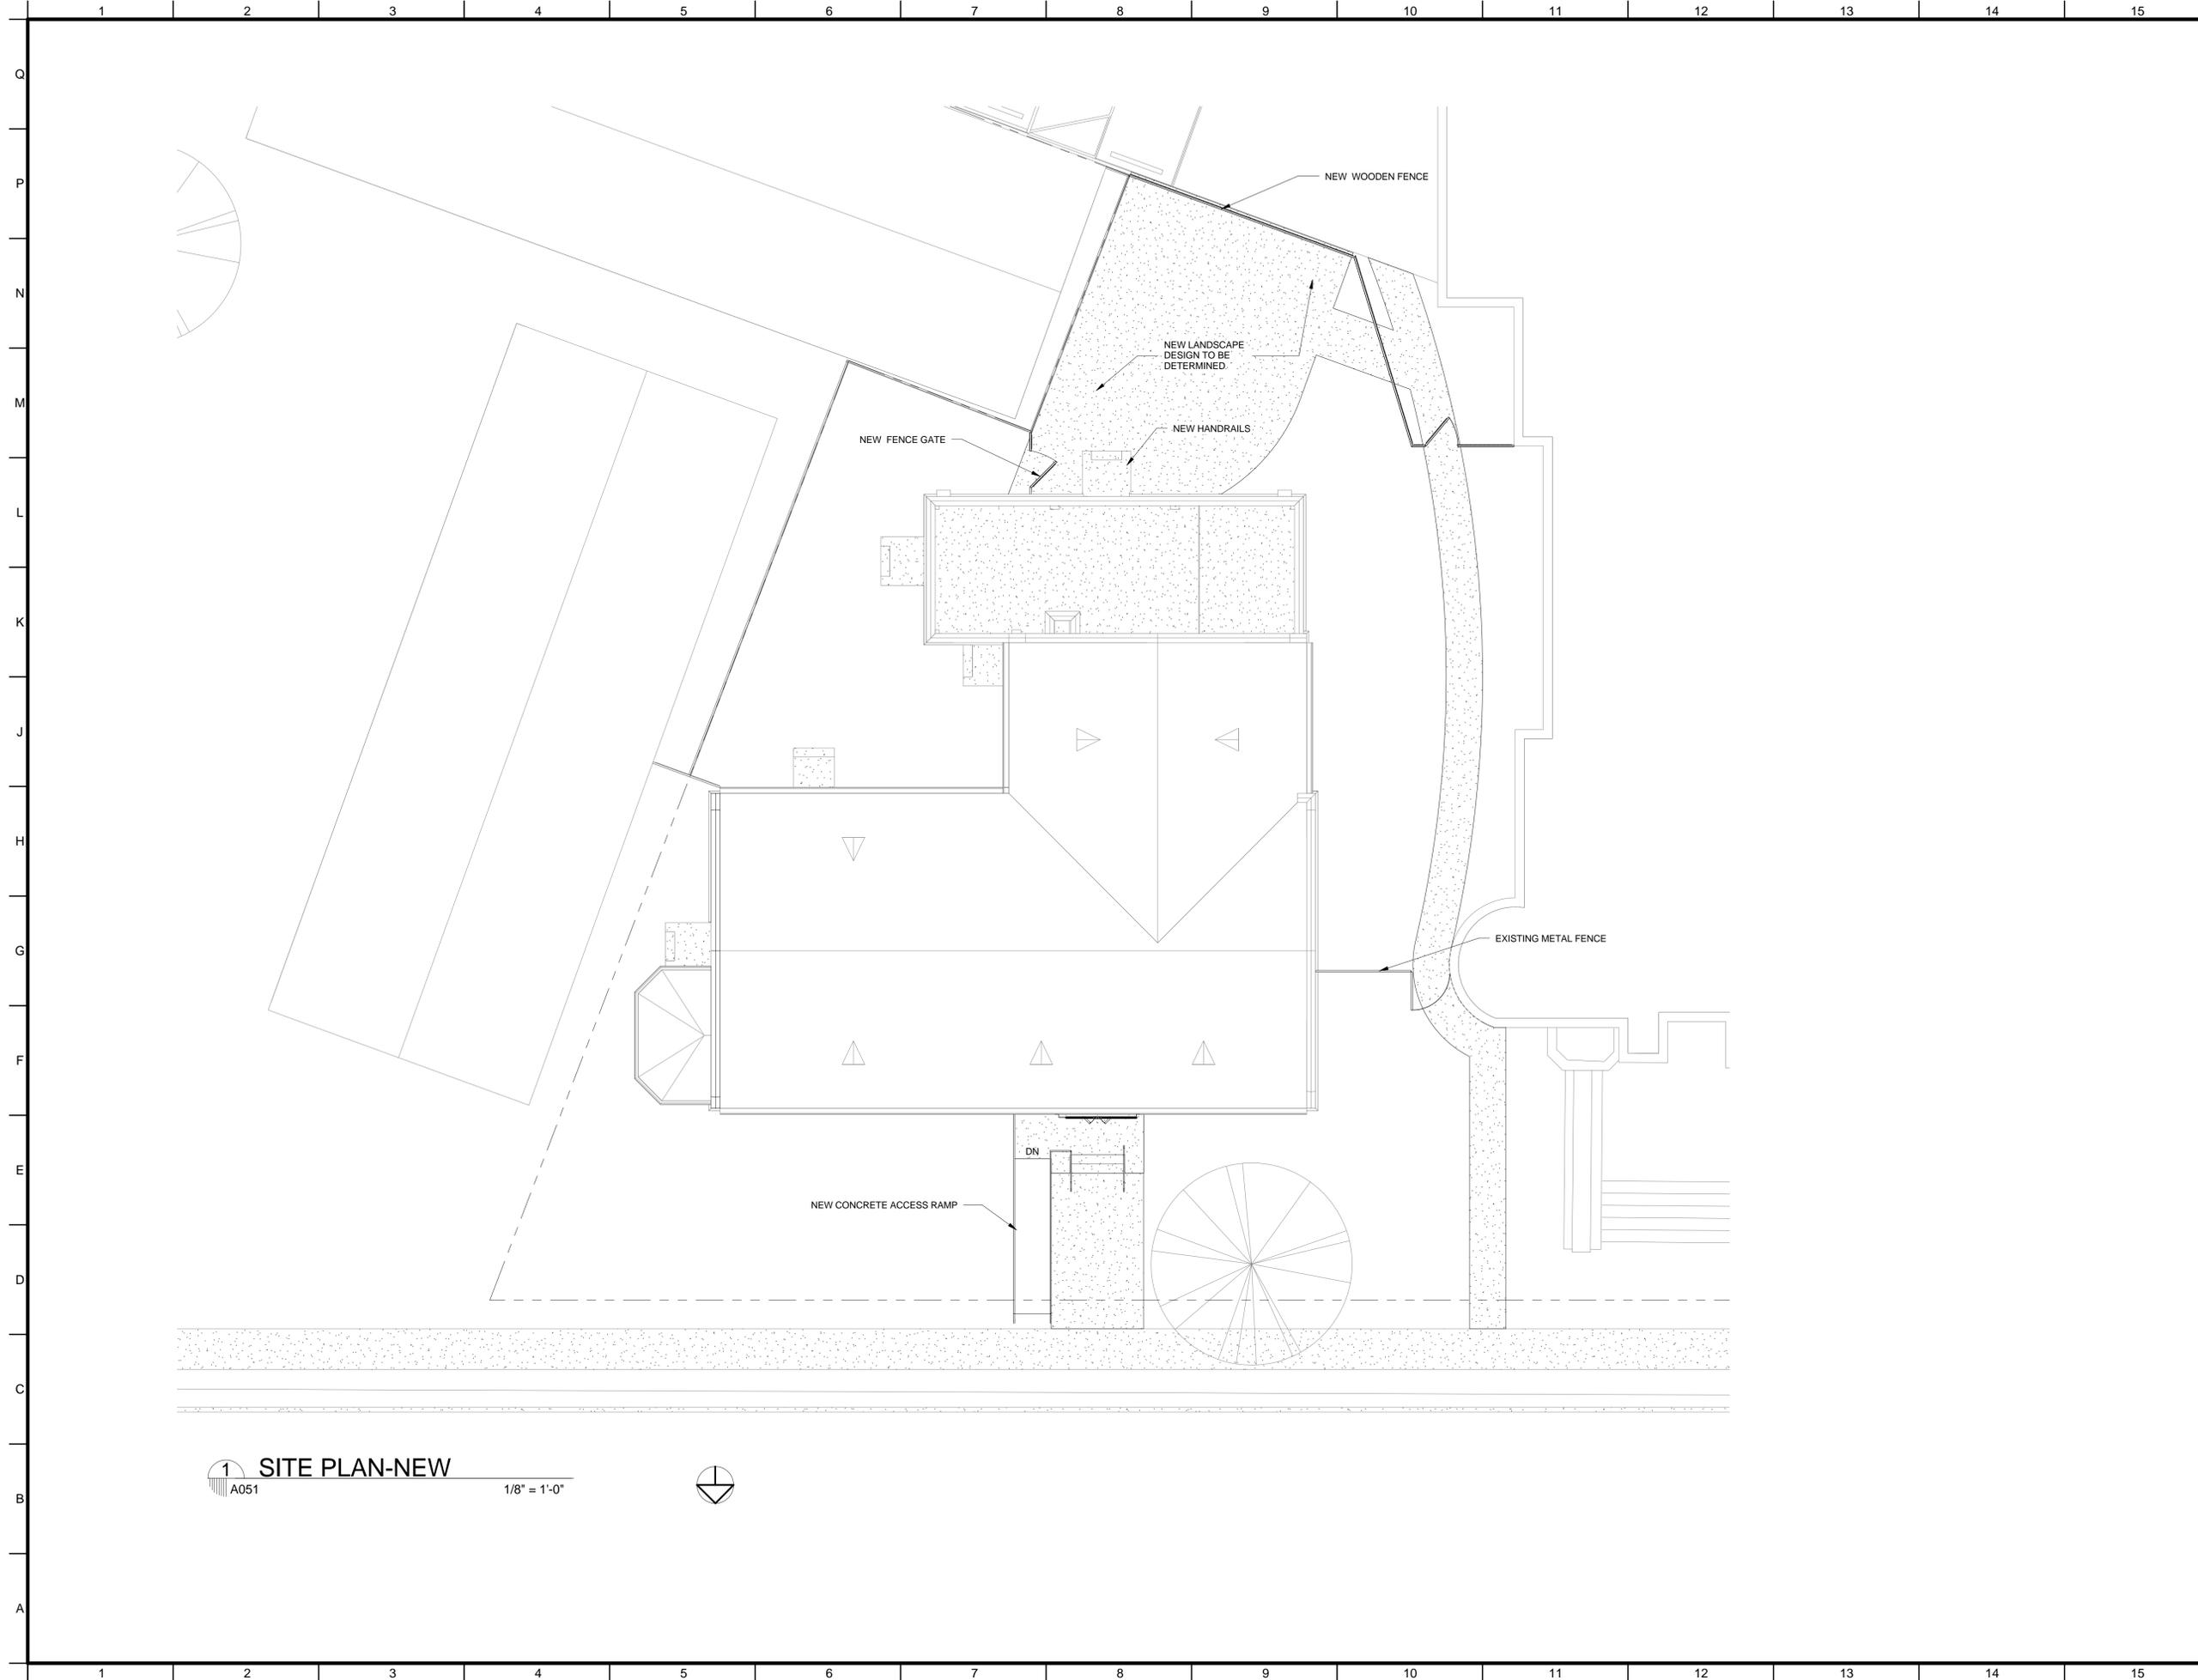

MATERIALS KEYING/ GENERAL NOTES

No.	Description	Date

KEY PLAN

**Mathes Brierre**  
ARCHITECTS

201 St. Charles Avenue, Forty First Floor  
New Orleans, Louisiana 70170-4100  
Voice. 504. 586. 9303. Fax. 504. 582. 1305

PROJECT TITLE


**HOTEL HOPE**

SCHEMATIC DESIGN

DESIGNED BY	LTL	CHECKED BY	PP
DRAWN BY	LTL	DATE	12.12.2014

SHEET TITLE  
SITE PLAN

PROJECT NO.	11317	SHEET NO.	A051
-------------	-------	-----------	------

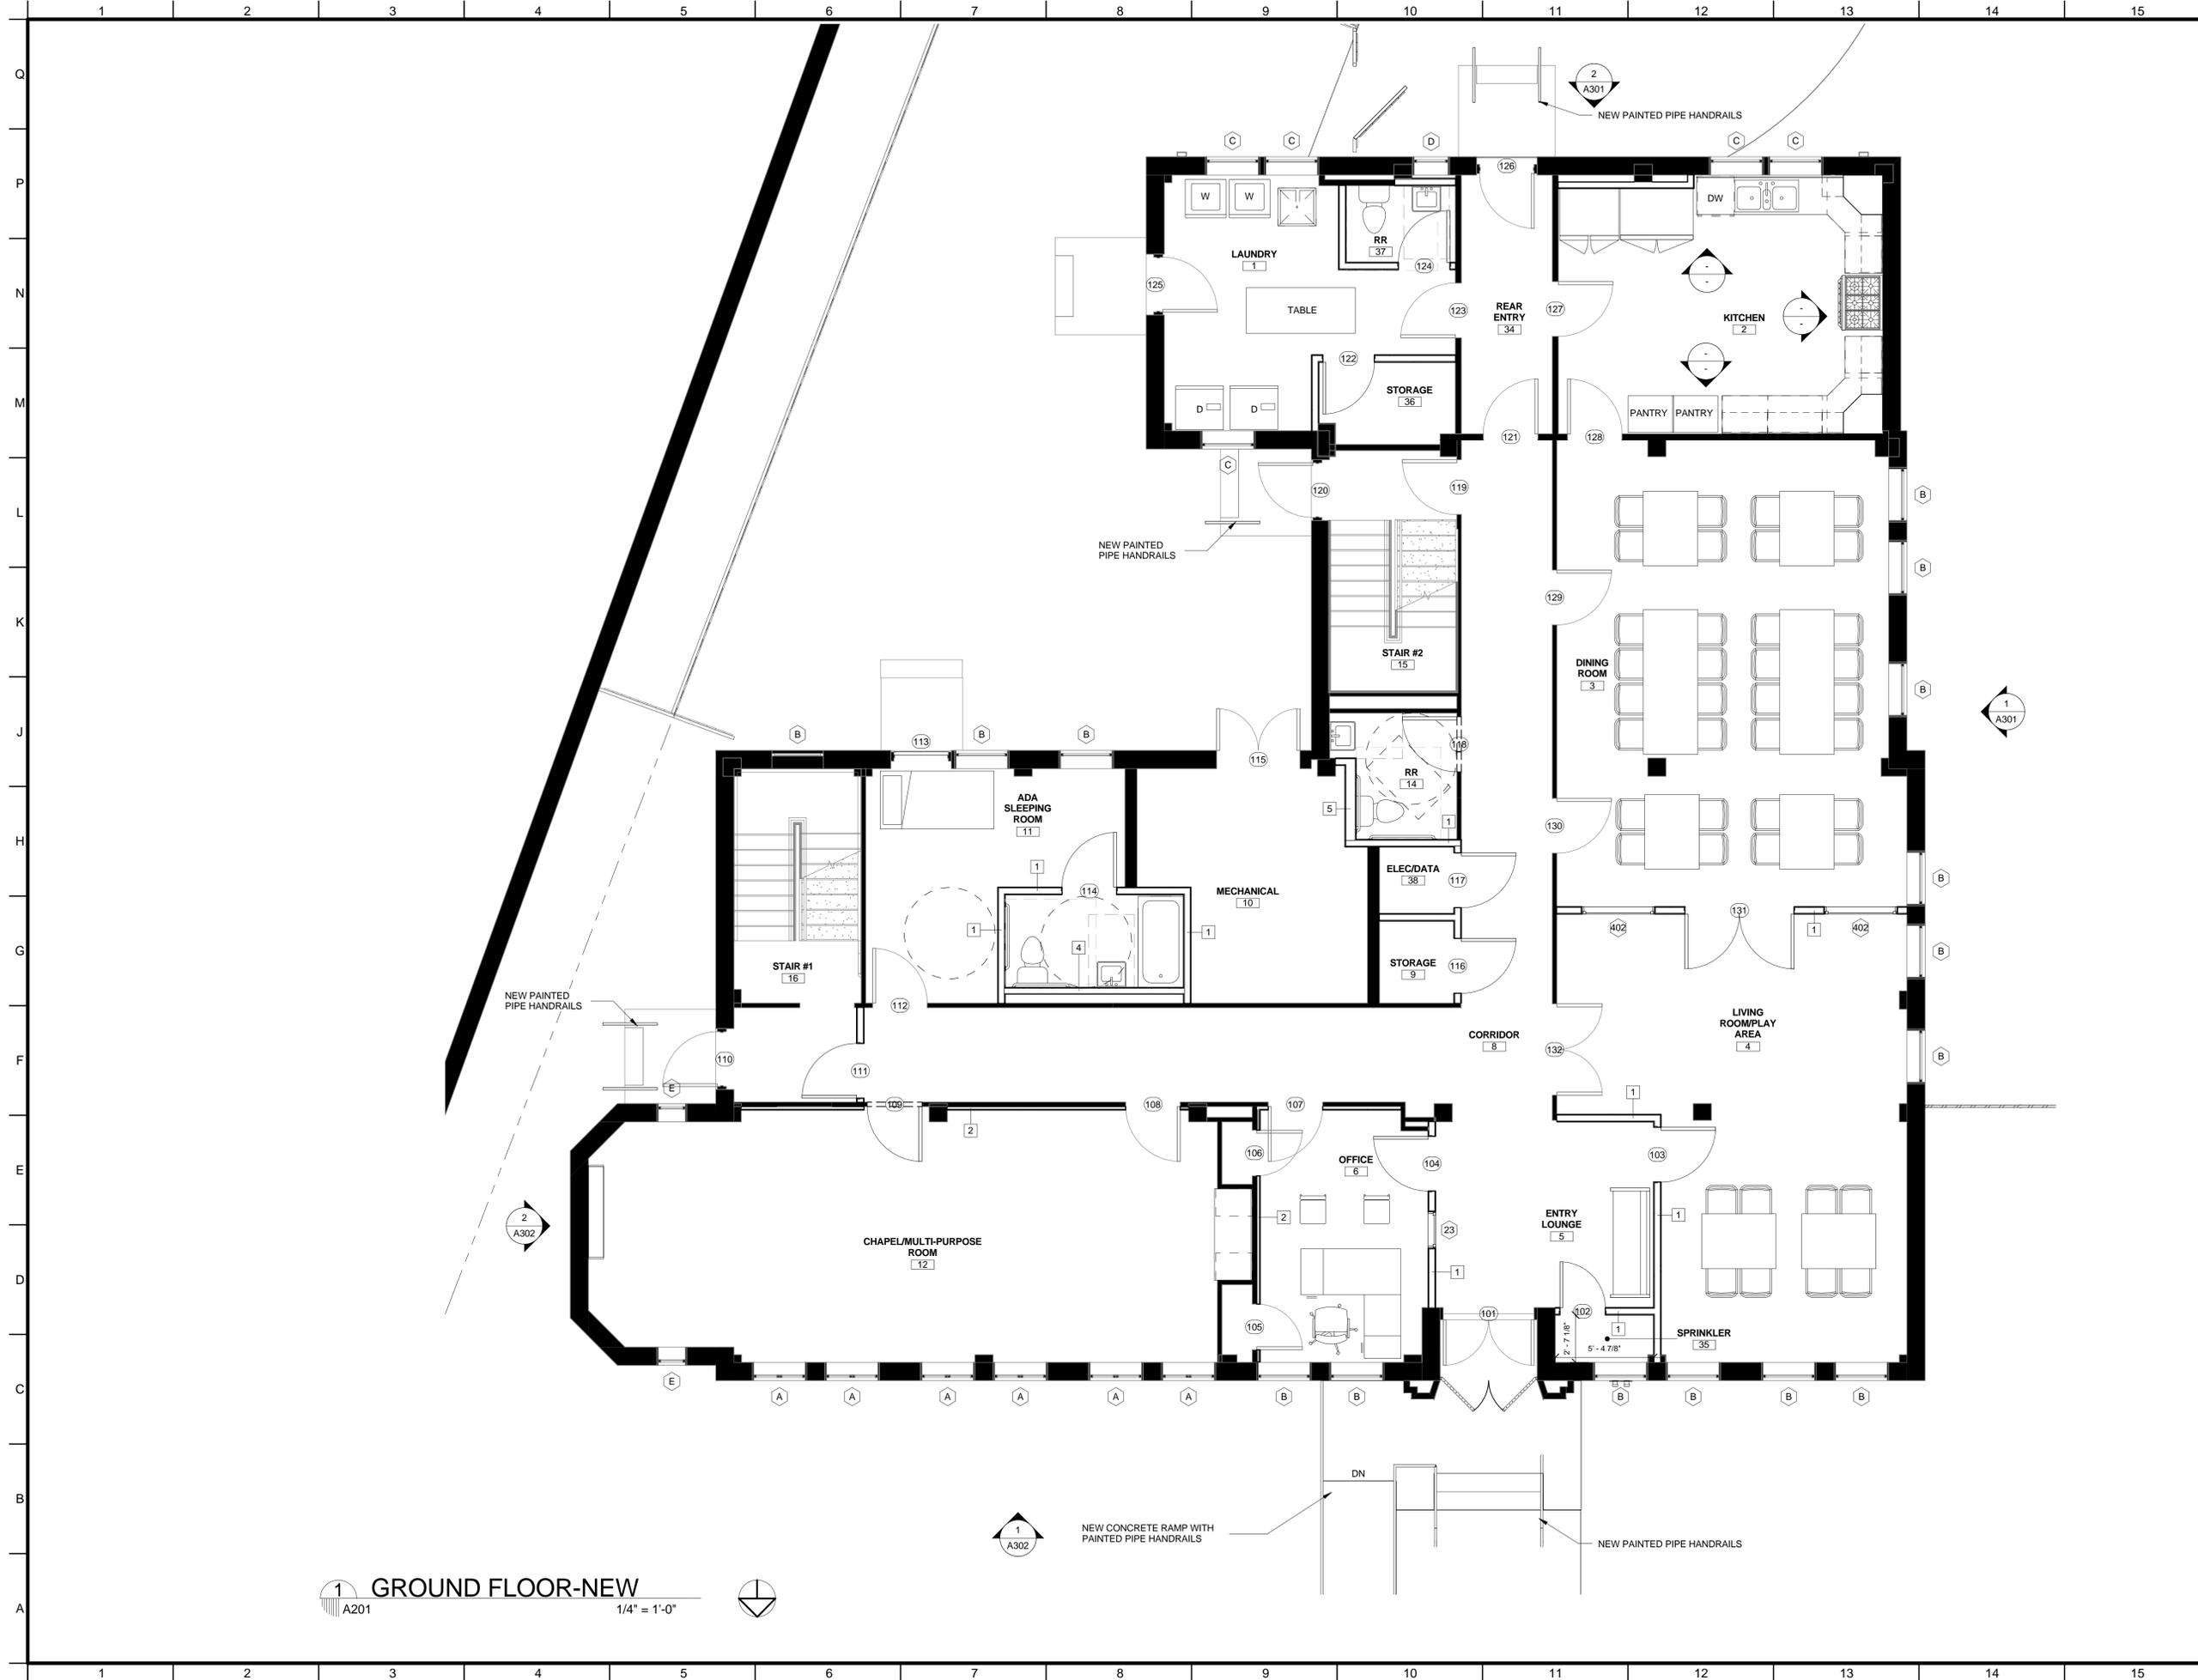

1 GROUND FLOOR-NEW  
 A201 1/4" = 1'-0"

MATERIALS KEYING/ GENERAL NOTES

- GENERAL NOTES
1. ALL PLASTER WALLS TO RECEIVE ONE LAYER OF 1/2" GYP. BD GLUED AND MECHANICALLY FASTENED.
  2. ALL FLOORING TO BE 12" X 12" VINYL COMPOSITION TILE EXCEPT IN ALL BATHROOMS WHERE CERAMIC TILE WILL BE USED AND IN THE KITCHEN WHERE A POURED SOLID SURFACE WILL BE USED.

No.	Description	Date

KEY PLAN

**Mathes Brierre**  
 ARCHITECTS

201 St. Charles Avenue, Forty First Floor  
 New Orleans, Louisiana 70170-4100  
 Voice. 504. 586. 9303. Fax. 504. 582. 1305

PROJECT TITLE

**HOTEL HOPE**


SCHEMATIC DESIGN

DESIGNED BY	LTL	CHECKED BY	PP
DRAWN BY	LTL	DATE	12.12.2014

SHEET TITLE

FIRST FLOOR-NEW

PROJECT NO.	11317	SHEET NO.	A201
-------------	-------	-----------	------

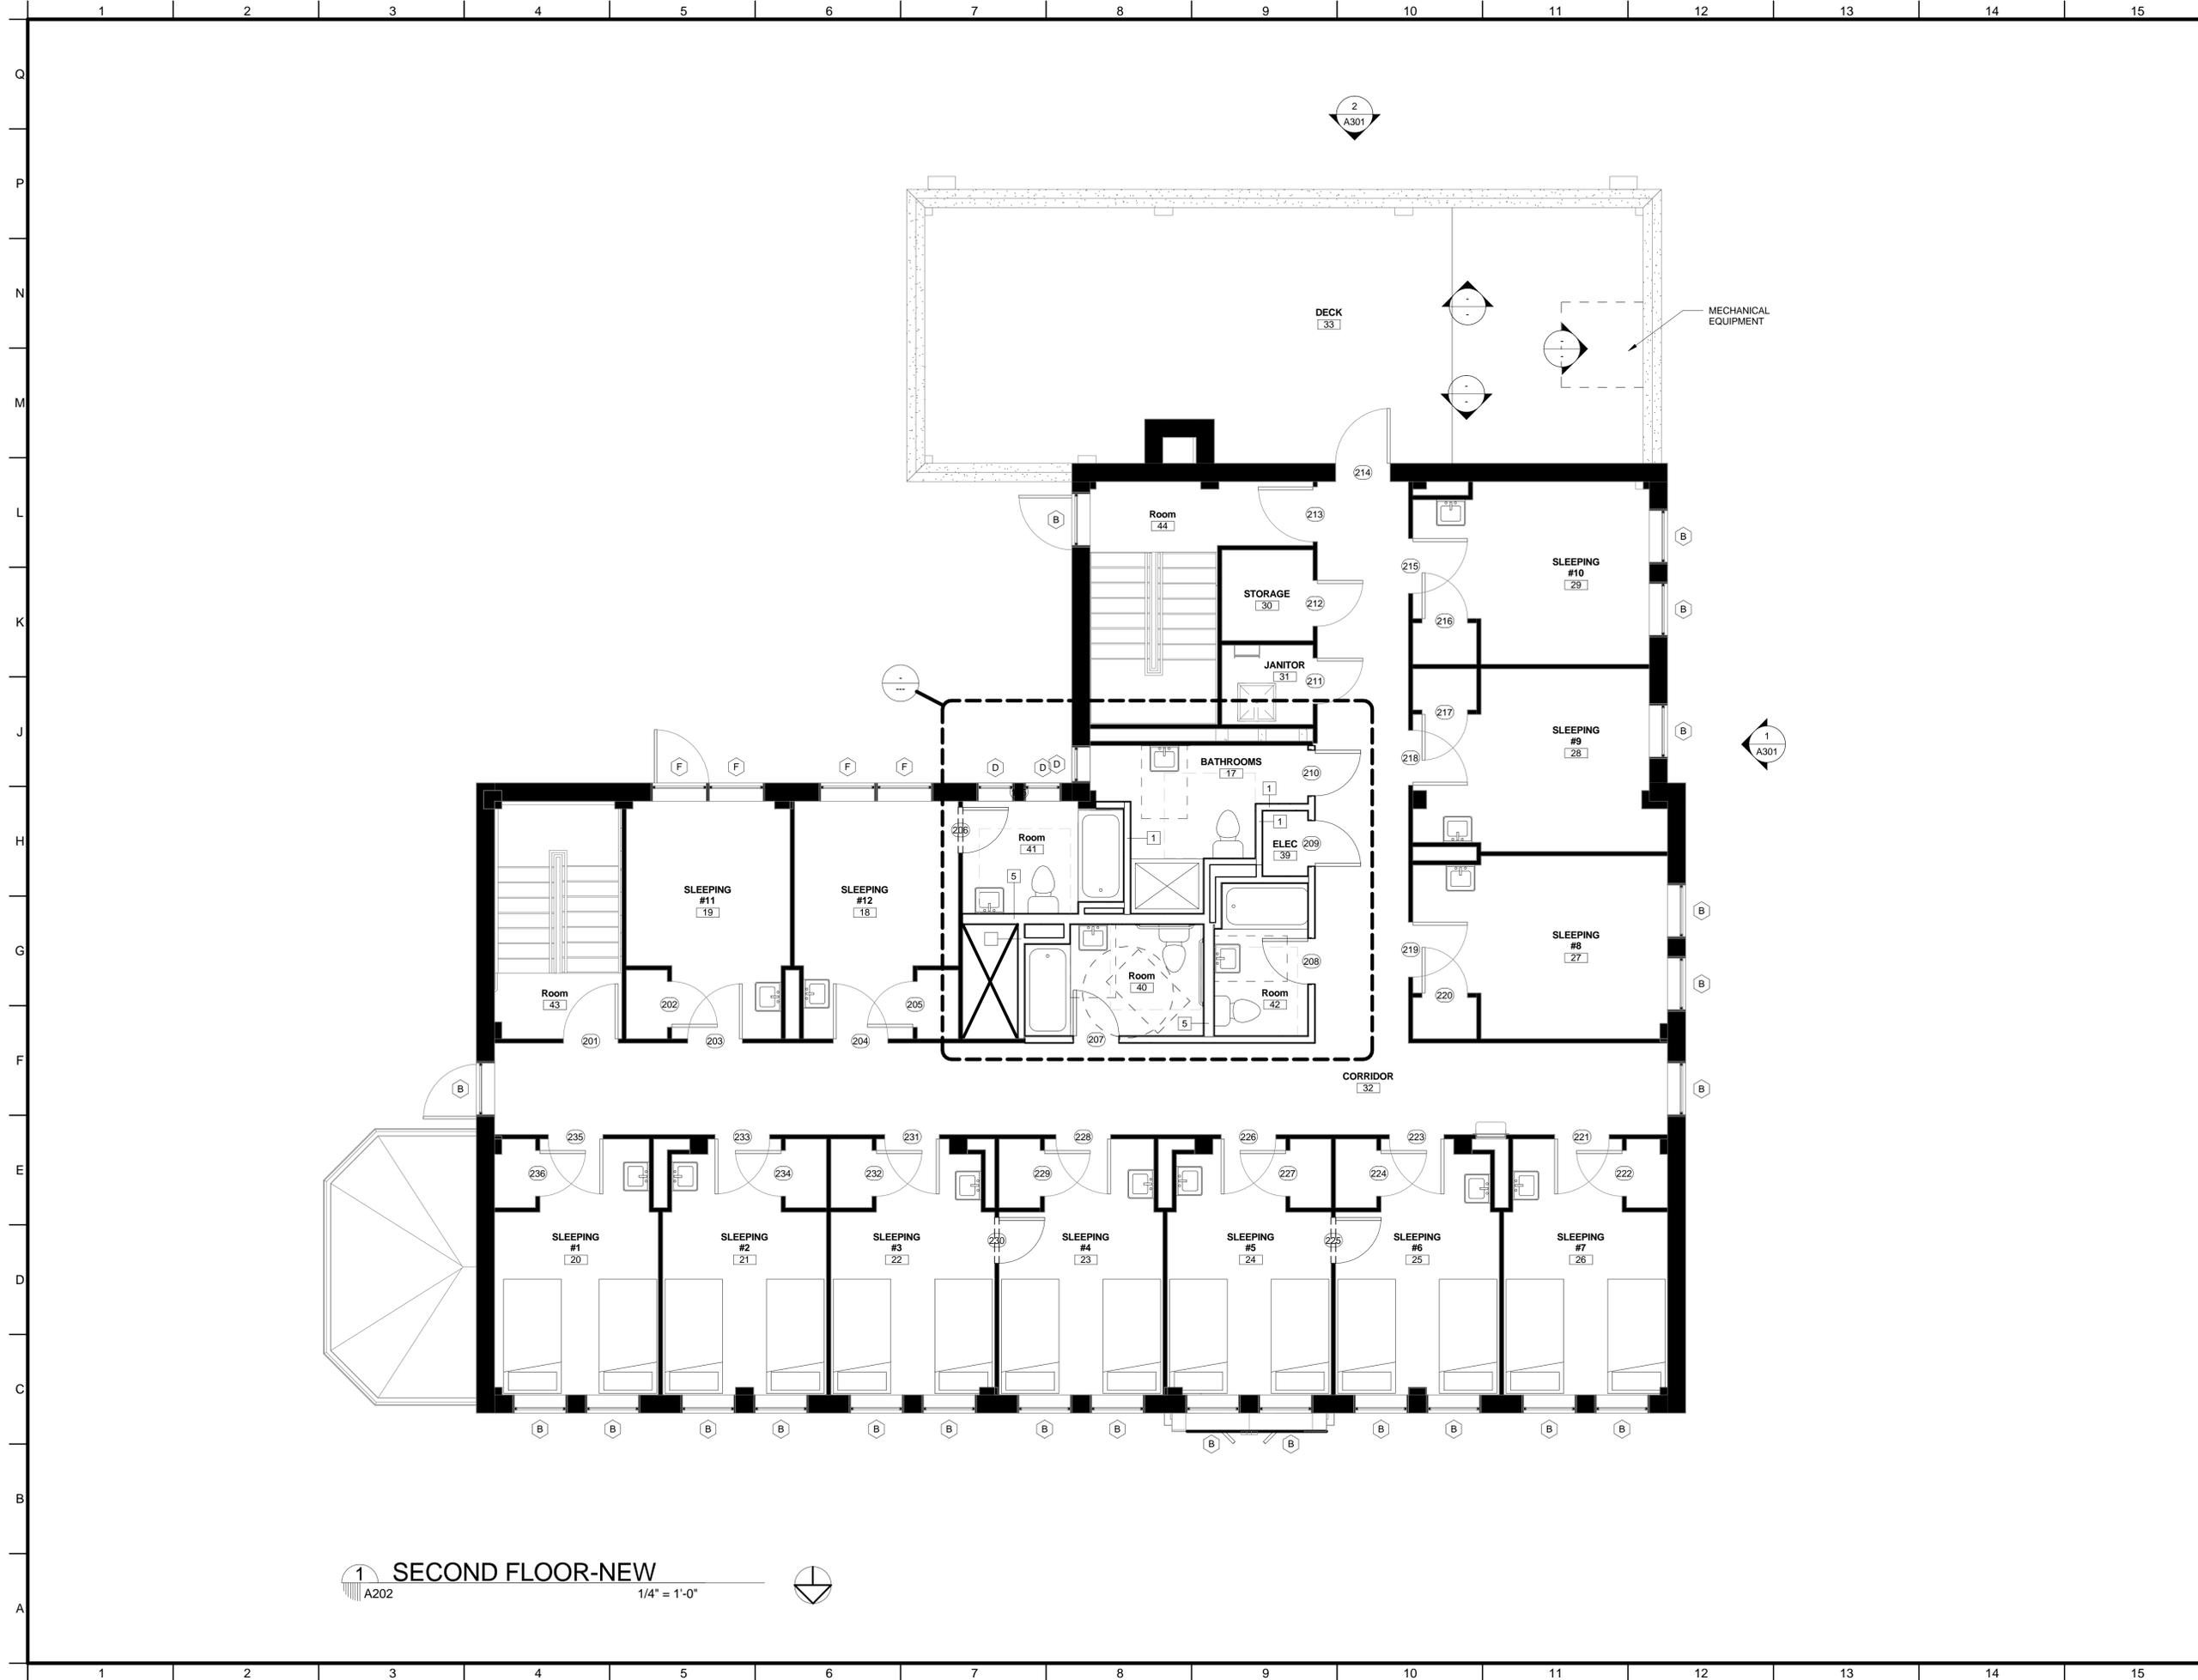

1 SECOND FLOOR-NEW  
A202 1/4" = 1'-0"

MATERIALS KEYING/ GENERAL NOTES

- GENERAL NOTES
1. ALL PLASTER WALLS TO RECEIVE ONE LAYER OF 1/2" GYP. BD GLUED AND MECHANICALLY FASTENED.
  2. ALL FLOORING TO BE 12" X 12" VINYL COMPOSITION TILE EXCEPT IN ALL BATHROOMS WHERE CERAMIC TILE WILL BE USED AND IN THE KITCHEN WHERE A POURED SOLID SURFACE WILL BE USED.

No.	Description	Date

KEY PLAN

**Mathes Brierre**  
ARCHITECTS

201 St. Charles Avenue, Forty First Floor  
New Orleans, Louisiana 70170-4100  
Voice. 504. 586. 9303. Fax. 504. 582. 1305


PROJECT TITLE

**HOTEL HOPE**  
SCHEMATIC DESIGN

DESIGNED BY	LTL	CHECKED BY	PP
DRAWN BY	LTL	DATE	12.12.2014

SHEET TITLE

PROJECT NO.	11317	SHEET NO.	A202
-------------	-------	-----------	------

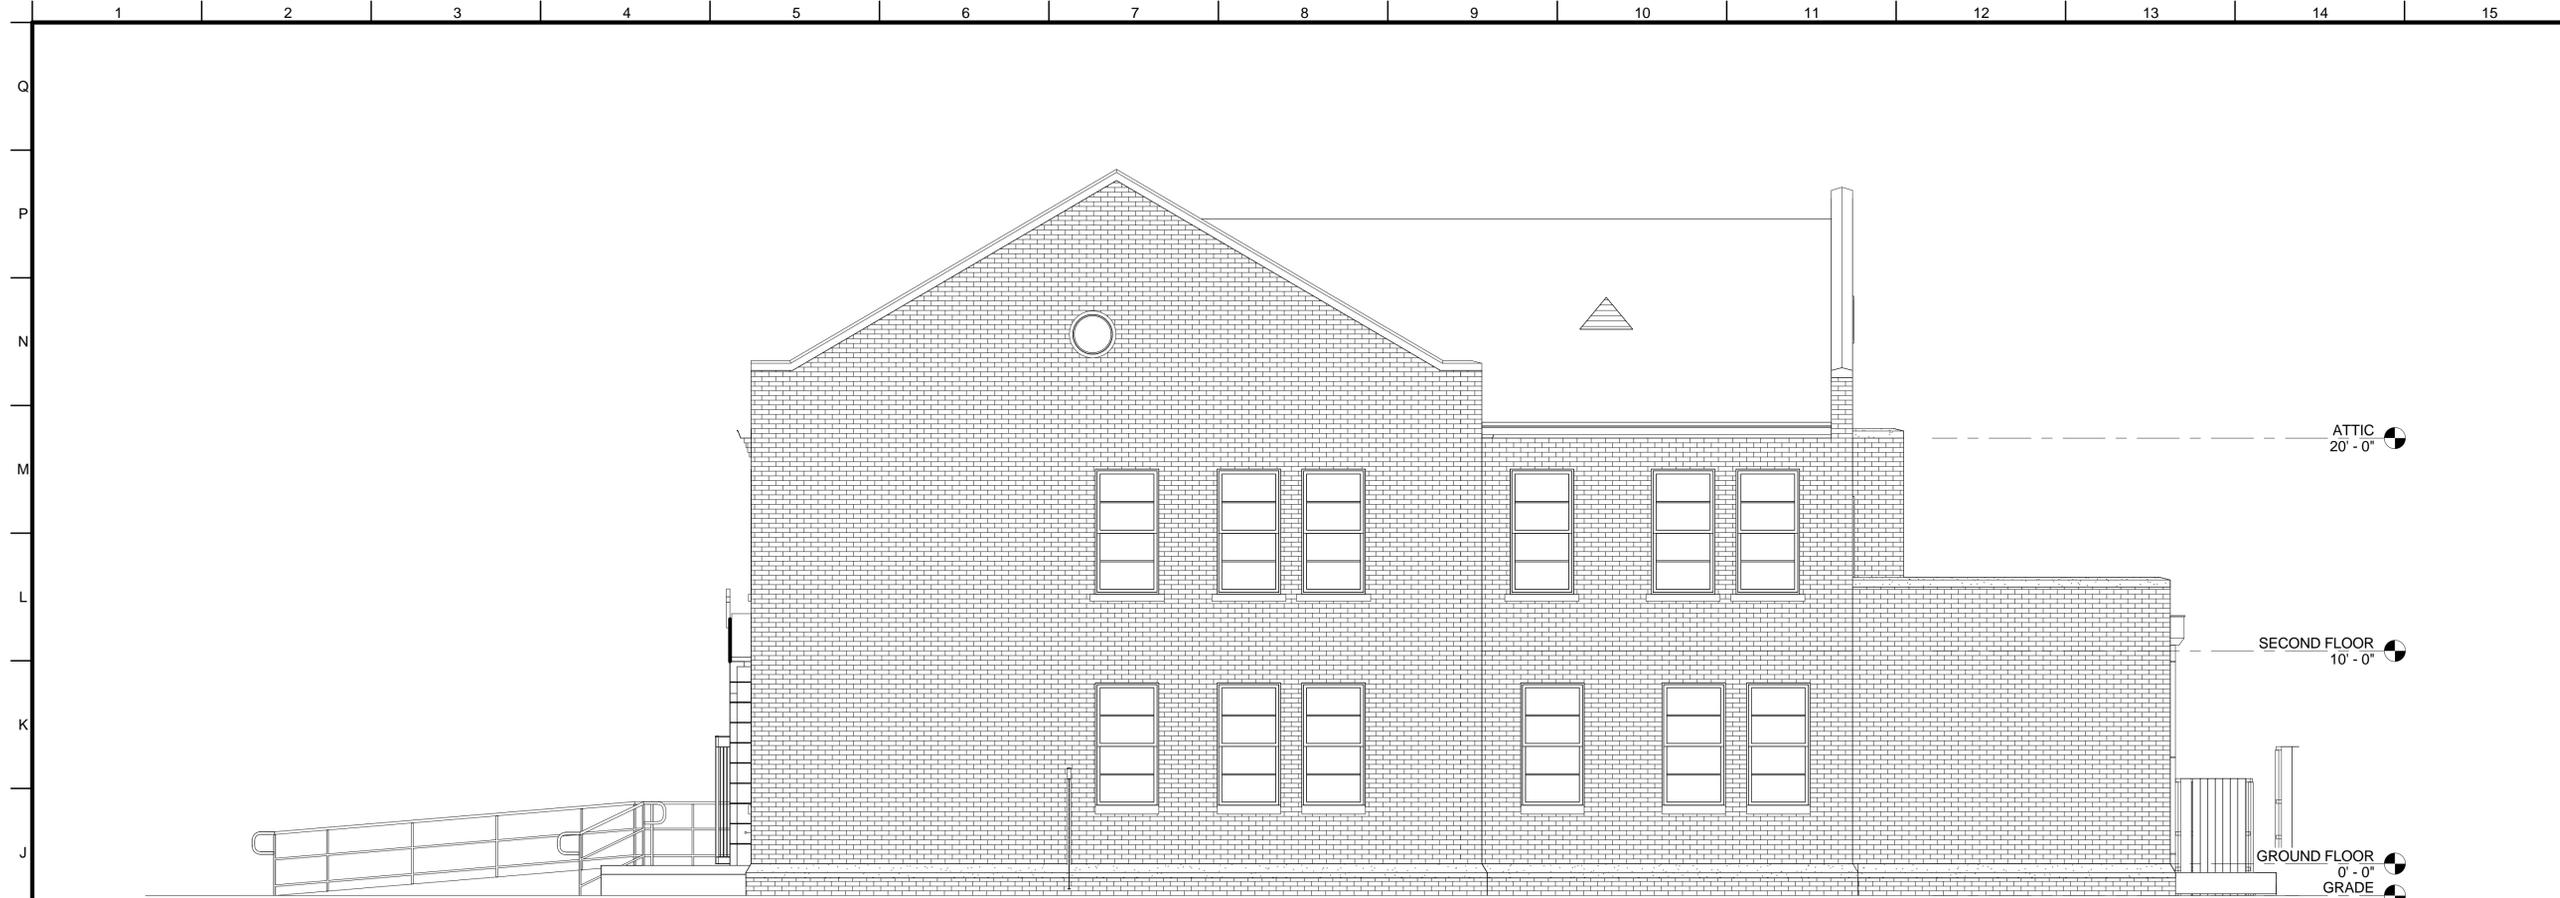

1 ELEVATION  
A301

1/4" = 1'-0"



2 ELEVATION  
A301

1/4" = 1'-0"

MATERIALS KEYING/ GENERAL NOTES

- GENERAL NOTES
1. ALL FIRST FLOOR WINDOWS AND FRAMES TO BE REPLACED BY NEW STEEL OR ALUMINUM WINDOWS TO MATCH EXISTING.
  2. ALL EXTERIOR DOORS AND FRAMES TO BE REPLACED WITH NEW RAISED PANEL SOLID DOORS TO MATCH EXISTING.
  3. EXISTING EXTERIOR MASONRY TO BE CLEANED WITH NON-ABRASIVE MEANS AS APPROVED BY NATIONAL PARK SERVICE PRESERVATION STANDARDS.
  4. APPROXIMATELY 10% OF EXTERIOR MASONRY WILL REQUIRE REPAIR AND/OR REPOINTING.
  5. ALL SECOND FLOOR WINDOW FRAMES AND STEEL LINTELS TO BE SANDED AND PAINTED.

No.	Description	Date

KEY PLAN

**Mathes Brierre**  
ARCHITECTS

201 St. Charles Avenue, Forty First Floor  
New Orleans, Louisiana 70170-4100  
Voice. 504.586.9303. Fax. 504.582.1305

PROJECT TITLE

**HOTEL HOPE**

SCHEMATIC DESIGN

DESIGNED BY	LTL	CHECKED BY	PP
DRAWN BY	LTL	DATE	12.12.2014

SHEET TITLE

ELEVATIONS

PROJECT NO. SHEET NO.

**11317 A301**



**1 ELEVATION**  
A302 1/4" = 1'-0"



**2 ELEVATION**  
A302 1/4" = 1'-0"

- MATERIALS KEYING/ GENERAL NOTES
- GENERAL NOTES
1. ALL FIRST FLOOR WINDOWS AND FRAMES TO BE REPLACED BY NEW STEEL OR ALUMINUM WINDOWS TO MATCH EXISTING.
  2. ALL EXTERIOR DOORS AND FRAMES TO BE REPLACED WITH NEW RAISED PANEL SOLID DOORS TO MATCH EXISTING.
  3. EXISTING EXTERIOR MASONRY TO BE CLEANED WITH NON-ABRASIVE MEANS AS APPROVED BY NATIONAL PARK SERVICE PRESERVATION STANDARDS.
  4. APPROXIMATELY 10% OF EXTERIOR MASONRY WILL REQUIRE REPAIR AND/OR REPOINTING.
  5. ALL SECOND FLOOR WINDOW FRAMES AND STEEL LINTELS TO BE SANDED AND PAINTED.

No.	Description	Date

KEY PLAN

**Mathes Brierre**  
ARCHITECTS

201 St. Charles Avenue, Forty First Floor  
New Orleans, Louisiana 70170-4100  
Voice. 504.586.9303. Fax. 504.582.1305

PROJECT TITLE

**HOTEL HOPE**

SCHEMATIC DESIGN

DESIGNED BY	LTL	CHECKED BY	PP
DRAWN BY	LTL	DATE	12.12.2014

SHEET TITLE

ELEVATIONS

PROJECT NO.	11317	SHEET NO.	A302
-------------	-------	-----------	------