





SCALE: 1/2"=1'
(11 X 17)

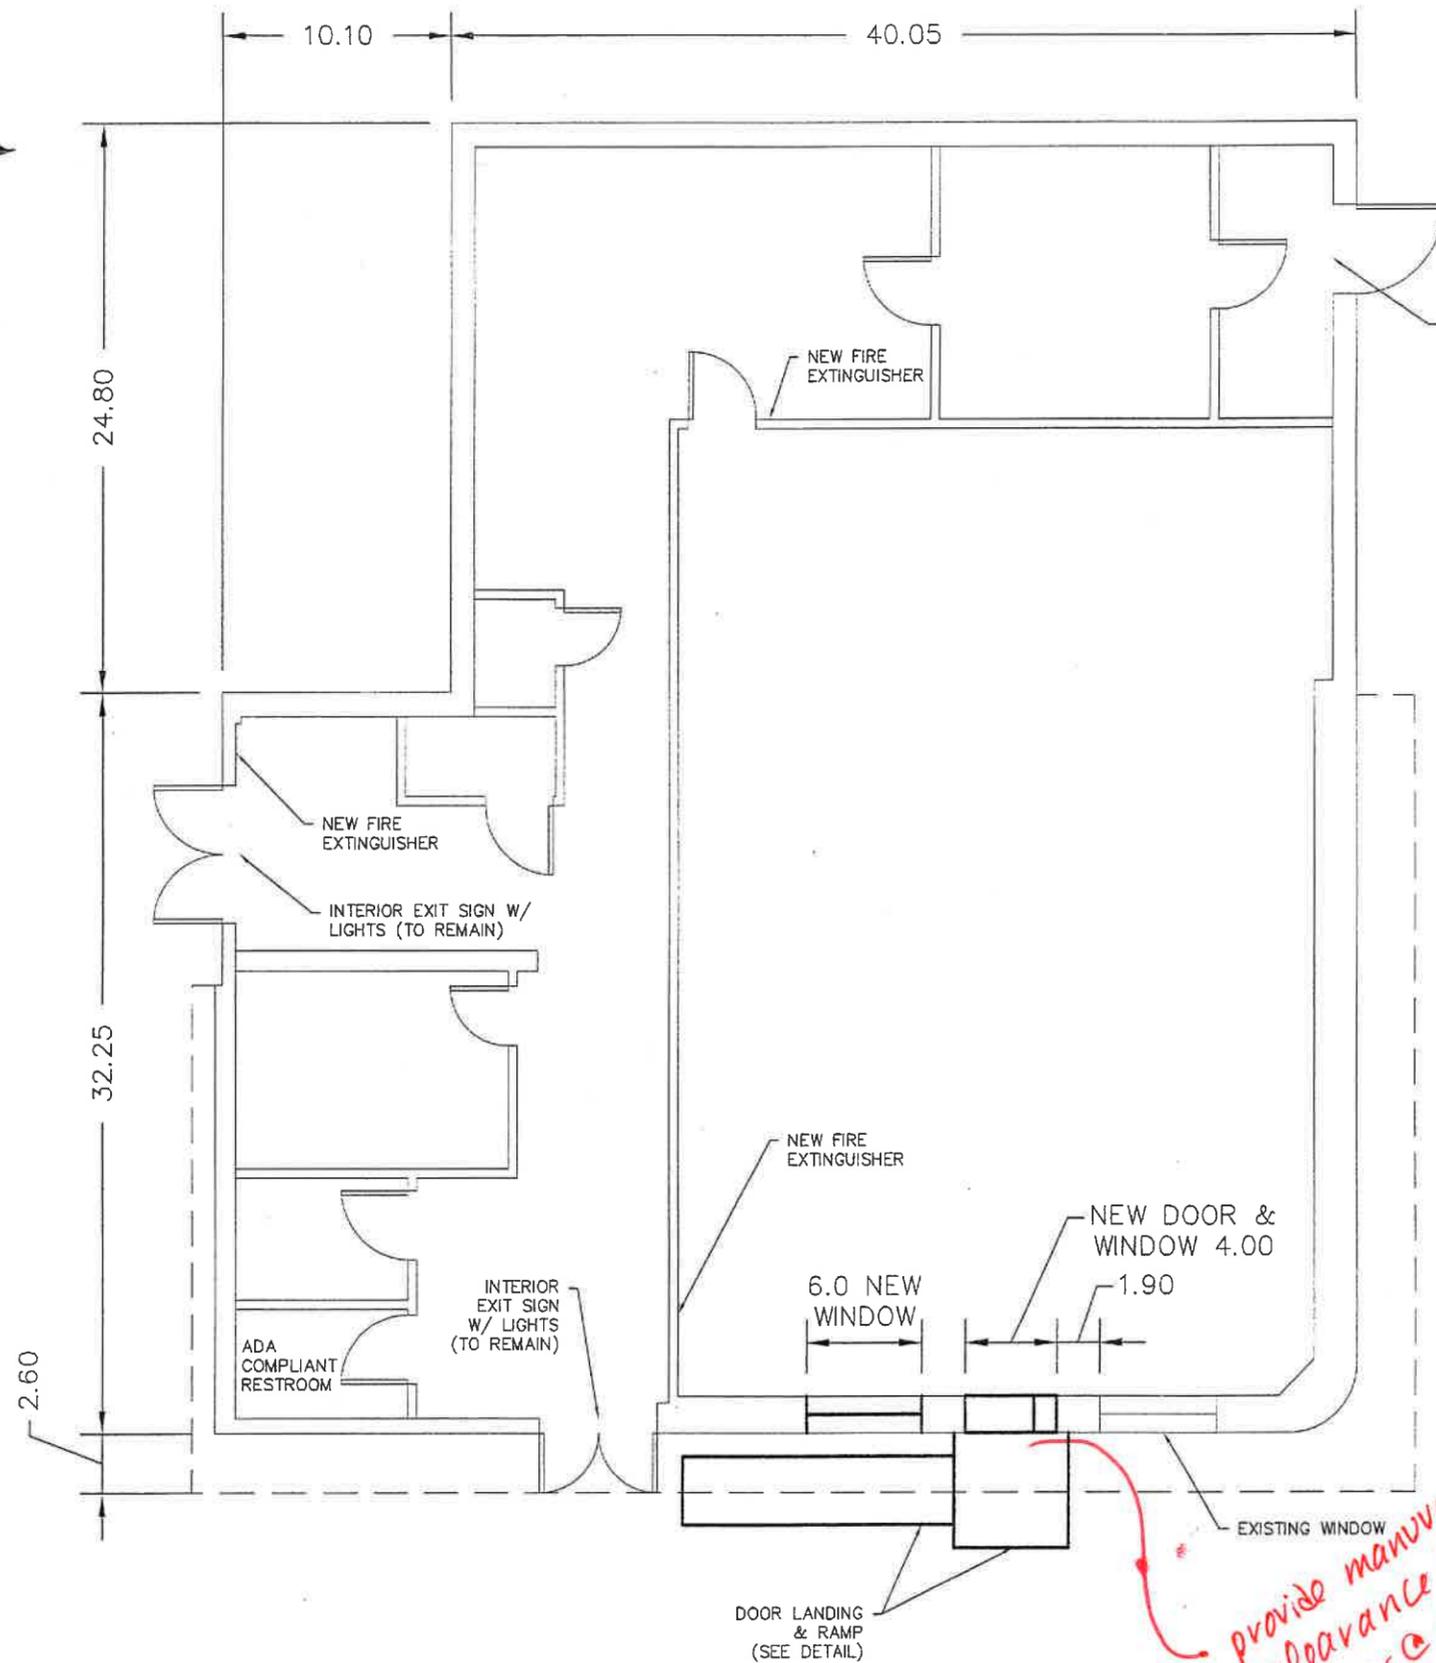

INTERIOR EXIT SIGN W/
LIGHTS (TO REMAIN)

NOTES:

1. THESE PLANS INDICATE THE GENERAL SCOPE OF THE PROJECT IN TERMS OF CONFIGURING THE PARKING LOT AND INSTALLING NEW BUILDING STOREFRONT DOOR AND WINDOW ONLY. THESE DRAWINGS DO NOT NECESSARILY INDICATE OR DESCRIBE ALL THE WORK REQUIRED FOR FULL PERFORMANCE AND COMPLETION OF THE REQUIREMENTS OF THE CONTRACT DOCUMENTS.
2. ON THE BASIS OF THE GENERAL SCOPE INDICATED OR DESCRIBED, THE CONTRACTOR SHALL FURNISH AND COORDINATE ALL ITEMS REQUIRED FOR THE PROPER EXECUTION AND COMPLETION OF THE WORK.
3. THE CONTRACTOR SHALL MAKE NO MODIFICATIONS TO THE EXISTING ELECTRICAL AND MECHANICAL COMPONENTS OF THE BUILDING.
4. THE CONTRACTOR SHALL BE RESPONSIBLE FOR DAMAGES TO EXISTING UTILITIES WHICH OCCUR DURING CONSTRUCTION AND SHALL IMMEDIATELY REPORT ANY DAMAGES TO THE UTILITY ENTITIES. ALL REPAIRS OF THE DAMAGED UTILITIES SHALL BE DONE BY THE RESPECTIVE UTILITY ENTITY. ALL REPAIRS SHALL BE DONE AT THE CONTRACTORS EXPENSE.
5. ANY WORK IN THE ROADWAY OR ADJACENT TO THE ROADWAY CAUSING AN INTERFERENCE TO VEHICULAR TRAFFIC REQUIRES PRIOR NOTIFICATION TO THE CITY OF NEW ORLEANS ROUGE PUBLIC WORKS AND CONFORMITY TO THE REQUIREMENTS OF THE MANUAL ON UNIFORM TRAFFIC CONTROL DEVICES. THE CONTRACTOR MUST FURNISH ALL TRAFFIC SIGNS AND/OR BARRICADES AND MAINTAIN THEM DURING CONSTRUCTION ACTIVITY.
6. CONTRACTOR SHALL CONTACT ALL APPLICABLE UTILITY AGENCIES TO VERIFY THAT UTILITY SERVICES HAVE BEEN TERMINATED OR DISCONNECTED PRIOR TO REMOVAL OF STRUCTURES (BUILDINGS), WATER METERS, GAS METERS, ETC. CONTRACTOR SHALL REMOVE ANY ON-SITE ABANDONED UNDERGROUND UTILITIES, AND BACKFILL IN ACCORDANCE WITH SPECIFICATIONS.
7. CONTRACTOR SHALL VERIFY DOOR AND WINDOW SIZE, SWINGS, LOCATIONS, AND DETAILS WITH JOB CONDITIONS PRIOR TO FABRICATION AND INSTALLATION.

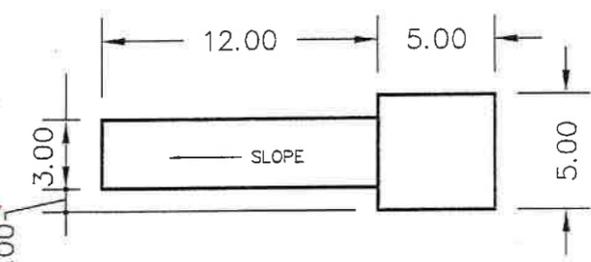


DOOR LANDING & RAMP

N. BROAD STREET

cricket

700 NORTH BROAD STREET
NEW ORLEANS, LA

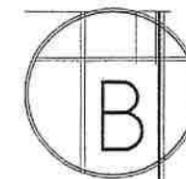


BATTURE
engineering + surveying
500 CRYSTAL ST, NEW ORLEANS, LA

CLIENT:

JDS CONSTRUCTION SERVICES
454 S BOWIE
SAN ANTONIO, TX 78566

TEL (956) 228-0838
JRODZ.JDSS@YAHOO.COM

SEAL:

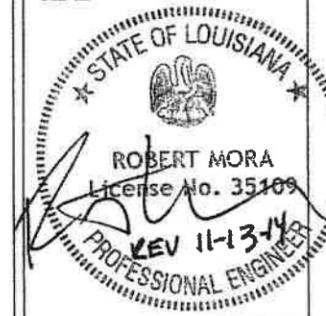

REVISIONS:

11-13-14 CHANGE NEW DOOR AND WINDOW
SIZES AND LOCATION

DRAWING BY: RJM

DATE: 10-31-14

JOB NUMBER: 1008-01

TITLE:
BUILDING DETAILS

SHEET NUMBER:

C-2

COMMENTS:

SCALE: 1/4"=1'
(11 X 17)

VIEW FACING BUILDING FROM N. BROAD STREET




NOTES:

1. THESE PLANS INDICATE THE GENERAL SCOPE OF THE PROJECT IN TERMS OF CONFIGURING THE PARKING LOT AND INSTALLING NEW BUILDING STOREFRONT DOOR AND WINDOW ONLY. THESE DRAWINGS DO NOT NECESSARILY INDICATE OR DESCRIBE ALL THE WORK REQUIRED FOR FULL PERFORMANCE AND COMPLETION OF THE REQUIREMENTS OF THE CONTRACT DOCUMENTS.
2. ON THE BASIS OF THE GENERAL SCOPE INDICATED OR DESCRIBED, THE CONTRACTOR SHALL FURNISH AND COORDINATE ALL ITEMS REQUIRED FOR THE PROPER EXECUTION AND COMPLETION OF THE WORK.
3. THE CONTRACTOR SHALL MAKE NO MODIFICATIONS TO THE EXISTING ELECTRICAL AND MECHANICAL COMPONENTS OF THE BUILDING.
4. THE CONTRACTOR SHALL BE RESPONSIBLE FOR DAMAGES TO EXISTING UTILITIES WHICH OCCUR DURING CONSTRUCTION AND SHALL IMMEDIATELY REPORT ANY DAMAGES TO THE UTILITY ENTITIES. ALL REPAIRS OF THE DAMAGED UTILITIES SHALL BE DONE BY THE RESPECTIVE UTILITY ENTITY. ALL REPAIRS SHALL BE DONE AT THE CONTRACTORS EXPENSE.
5. ANY WORK IN THE ROADWAY OR ADJACENT TO THE ROADWAY CAUSING AN INTERFERENCE TO VEHICULAR TRAFFIC REQUIRES PRIOR NOTIFICATION TO THE CITY OF NEW ORLEANS ROUGE PUBLIC WORKS AND CONFORMITY TO THE REQUIREMENTS OF THE MANUAL ON UNIFORM TRAFFIC CONTROL DEVICES. THE CONTRACTOR MUST FURNISH ALL TRAFFIC SIGNS AND/OR BARRICADES AND MAINTAIN THEM DURING CONSTRUCTION ACTIVITY.
6. CONTRACTOR SHALL CONTACT ALL APPLICABLE UTILITY AGENCIES TO VERIFY THAT UTILITY SERVICES HAVE BEEN TERMINATED OR DISCONNECTED PRIOR TO REMOVAL OF STRUCTURES (BUILDINGS), WATER METERS, GAS METERS, ETC. CONTRACTOR SHALL REMOVE ANY ON-SITE ABANDONED UNDERGROUND UTILITIES, AND BACKFILL IN ACCORDANCE WITH SPECIFICATIONS.
7. CONTRACTOR SHALL VERIFY DOOR AND WINDOW SIZE, SWINGS, LOCATIONS, AND DETAILS WITH JOB CONDITIONS PRIOR TO FABRICATION AND INSTALLATION.

cricket

700 NORTH BROAD STREET
NEW ORLEANS, LA

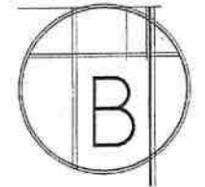


BATTURE
engineering + surveying
500 CRYSTAL ST, NEW ORLEANS, LA

CLIENT:

JDS CONSTRUCTION SERVICES
454 S. BOWIE
SAN ANTONIO, TX 78586

TEL (956) 226-0838
JRODZ.JDSS@YAHOO.COM

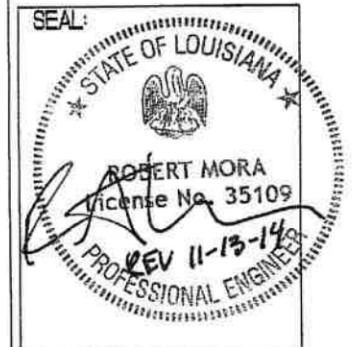

REVISIONS:

11-13-14 CHANGE NEW DOOR AND WINDOW
SIZES AND LOCATION

DRAWING BY: RJM

DATE: 10-31-14

JOB NUMBER: 1008-01

TITLE:
FRONT VIEW

SHEET NUMBER:

C-3

COMMENTS:

NOTES:

1. THESE PLANS INDICATE THE GENERAL SCOPE OF THE PROJECT IN TERMS OF CONFIGURING THE PARKING LOT AND INSTALLING NEW BUILDING STOREFRONT DOOR AND WINDOW ONLY. THESE DRAWINGS DO NOT NECESSARILY INDICATE OR DESCRIBE ALL THE WORK REQUIRED FOR FULL PERFORMANCE AND COMPLETION OF THE REQUIREMENTS OF THE CONTRACT DOCUMENTS.

2. ON THE BASIS OF THE GENERAL SCOPE INDICATED OR DESCRIBED, THE CONTRACTOR SHALL FURNISH AND COORDINATE ALL ITEMS REQUIRED FOR THE PROPER EXECUTION AND COMPLETION OF THE WORK.

3. THE CONTRACTOR SHALL MAKE NO MODIFICATIONS TO THE EXISTING ELECTRICAL AND MECHANICAL COMPONENTS OF THE BUILDING.


4. THE CONTRACTOR SHALL BE RESPONSIBLE FOR DAMAGES TO EXISTING UTILITIES WHICH OCCUR DURING CONSTRUCTION AND SHALL IMMEDIATELY REPORT ANY DAMAGES TO THE UTILITY ENTITIES. ALL REPAIRS OF THE DAMAGED UTILITIES SHALL BE DONE BY THE RESPECTIVE UTILITY ENTITY. ALL REPAIRS SHALL BE DONE AT THE CONTRACTORS EXPENSE.

5. ANY WORK IN THE ROADWAY OR ADJACENT TO THE ROADWAY CAUSING AN INTERFERENCE TO VEHICULAR TRAFFIC REQUIRES PRIOR NOTIFICATION TO THE CITY OF NEW ORLEANS ROUGE PUBLIC WORKS AND CONFORMITY TO THE REQUIREMENTS OF THE MANUAL ON UNIFORM TRAFFIC CONTROL DEVICES. THE CONTRACTOR MUST FURNISH ALL TRAFFIC SIGNS AND/OR BARRICADES AND MAINTAIN THEM DURING CONSTRUCTION ACTIVITY.


6. CONTRACTOR SHALL CONTACT ALL APPLICABLE UTILITY AGENCIES TO VERIFY THAT UTILITY SERVICES HAVE BEEN TERMINATED OR DISCONNECTED PRIOR TO REMOVAL OF STRUCTURES (BUILDINGS), WATER METERS, GAS METERS, ETC. CONTRACTOR SHALL REMOVE ANY ON-SITE ABANDONED UNDERGROUND UTILITIES, AND BACKFILL IN ACCORDANCE WITH SPECIFICATIONS.

7. CONTRACTOR SHALL VERIFY DOOR AND WINDOW SIZE, SWINGS, LOCATIONS, AND DETAILS WITH JOB CONDITIONS PRIOR TO FABRICATION AND INSTALLATION.

8. BATHROOM TO MEET REQUIREMENTS OF DOJ'S 2010 ADA STANDARDS CHAPTER 6.

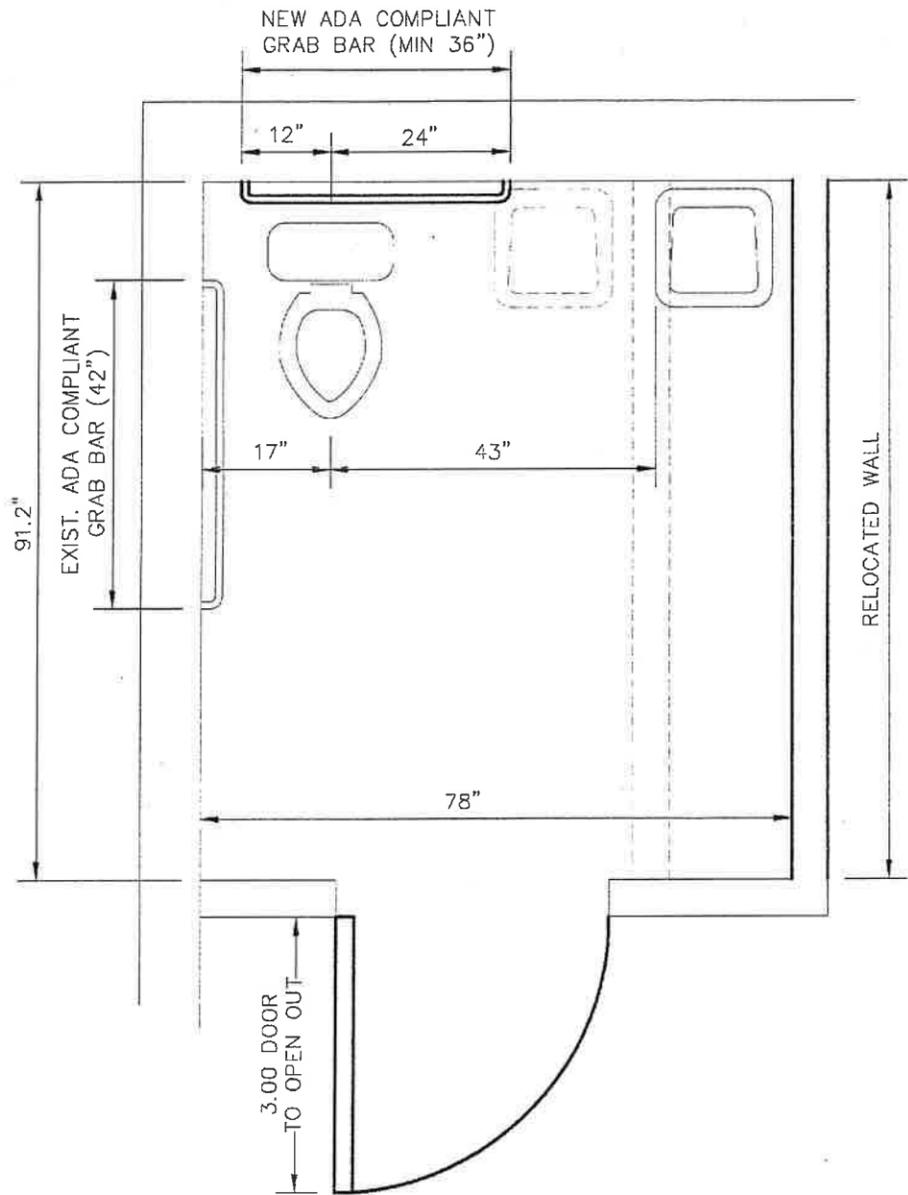


BATHROOM DETAIL
SCALE 1" = 1' (11X17)

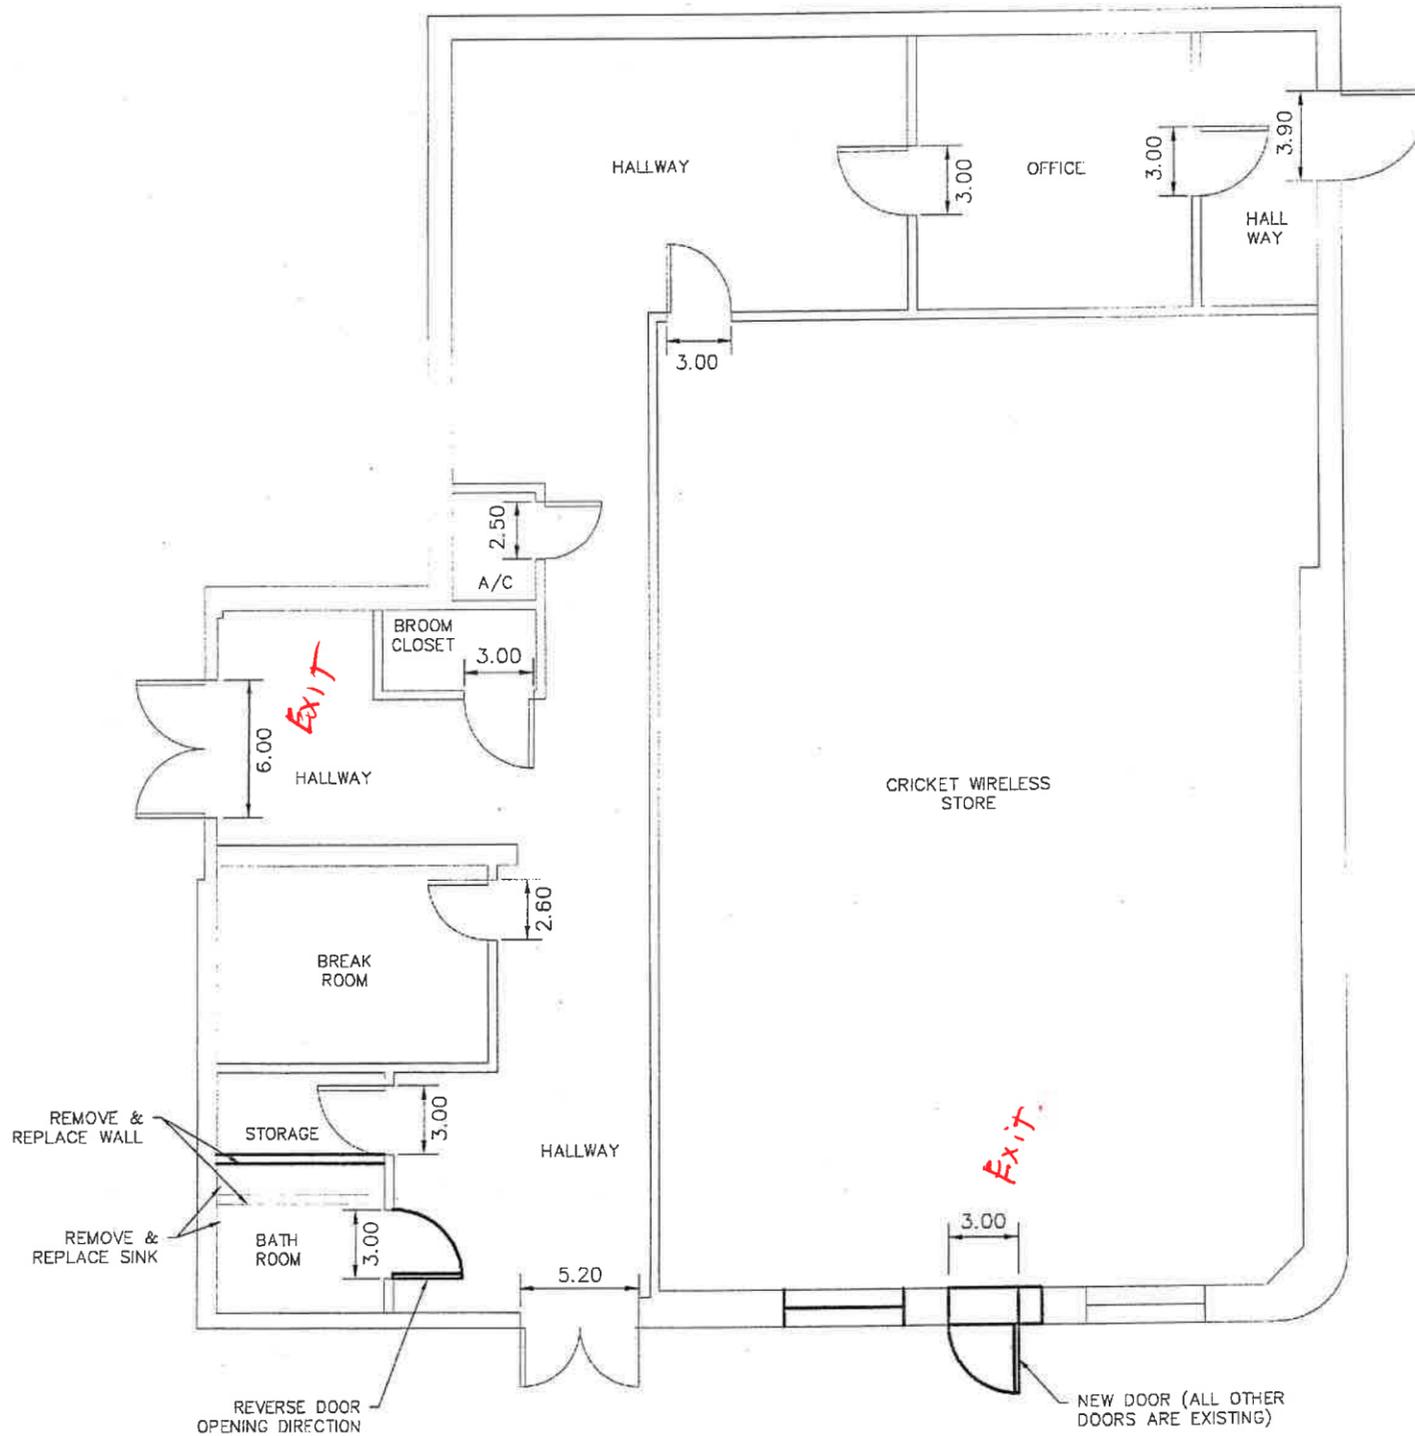

FLOOR PLAN & DOOR SIZES
SCALE 1/2" = 1' (11X17)

cricket

700 NORTH BROAD STREET
NEW ORLEANS, LA

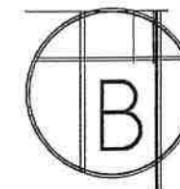


BATTURE
engineering + surveying
500 CRYSTAL ST, NEW ORLEANS, LA

CLIENT:

JDS CONSTRUCTION SERVICES
454 S. BOWIE
SAN ANTONIO, TX 78586

TEL (856) 226-0838
JRODZ.JDSS@YAHOO.COM

SEAL:

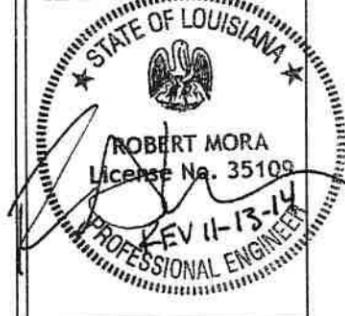

REVISIONS:

11-13-14 SHEET C-4 ADDED WITH REVISION

DRAWING BY: RJM

DATE: 10-31-14

JOB NUMBER: 1008-01

TITLE:
FLOOR PLAN

SHEET NUMBER:

C-4

COMMENTS: