


BRAGG STREET (SIDE)

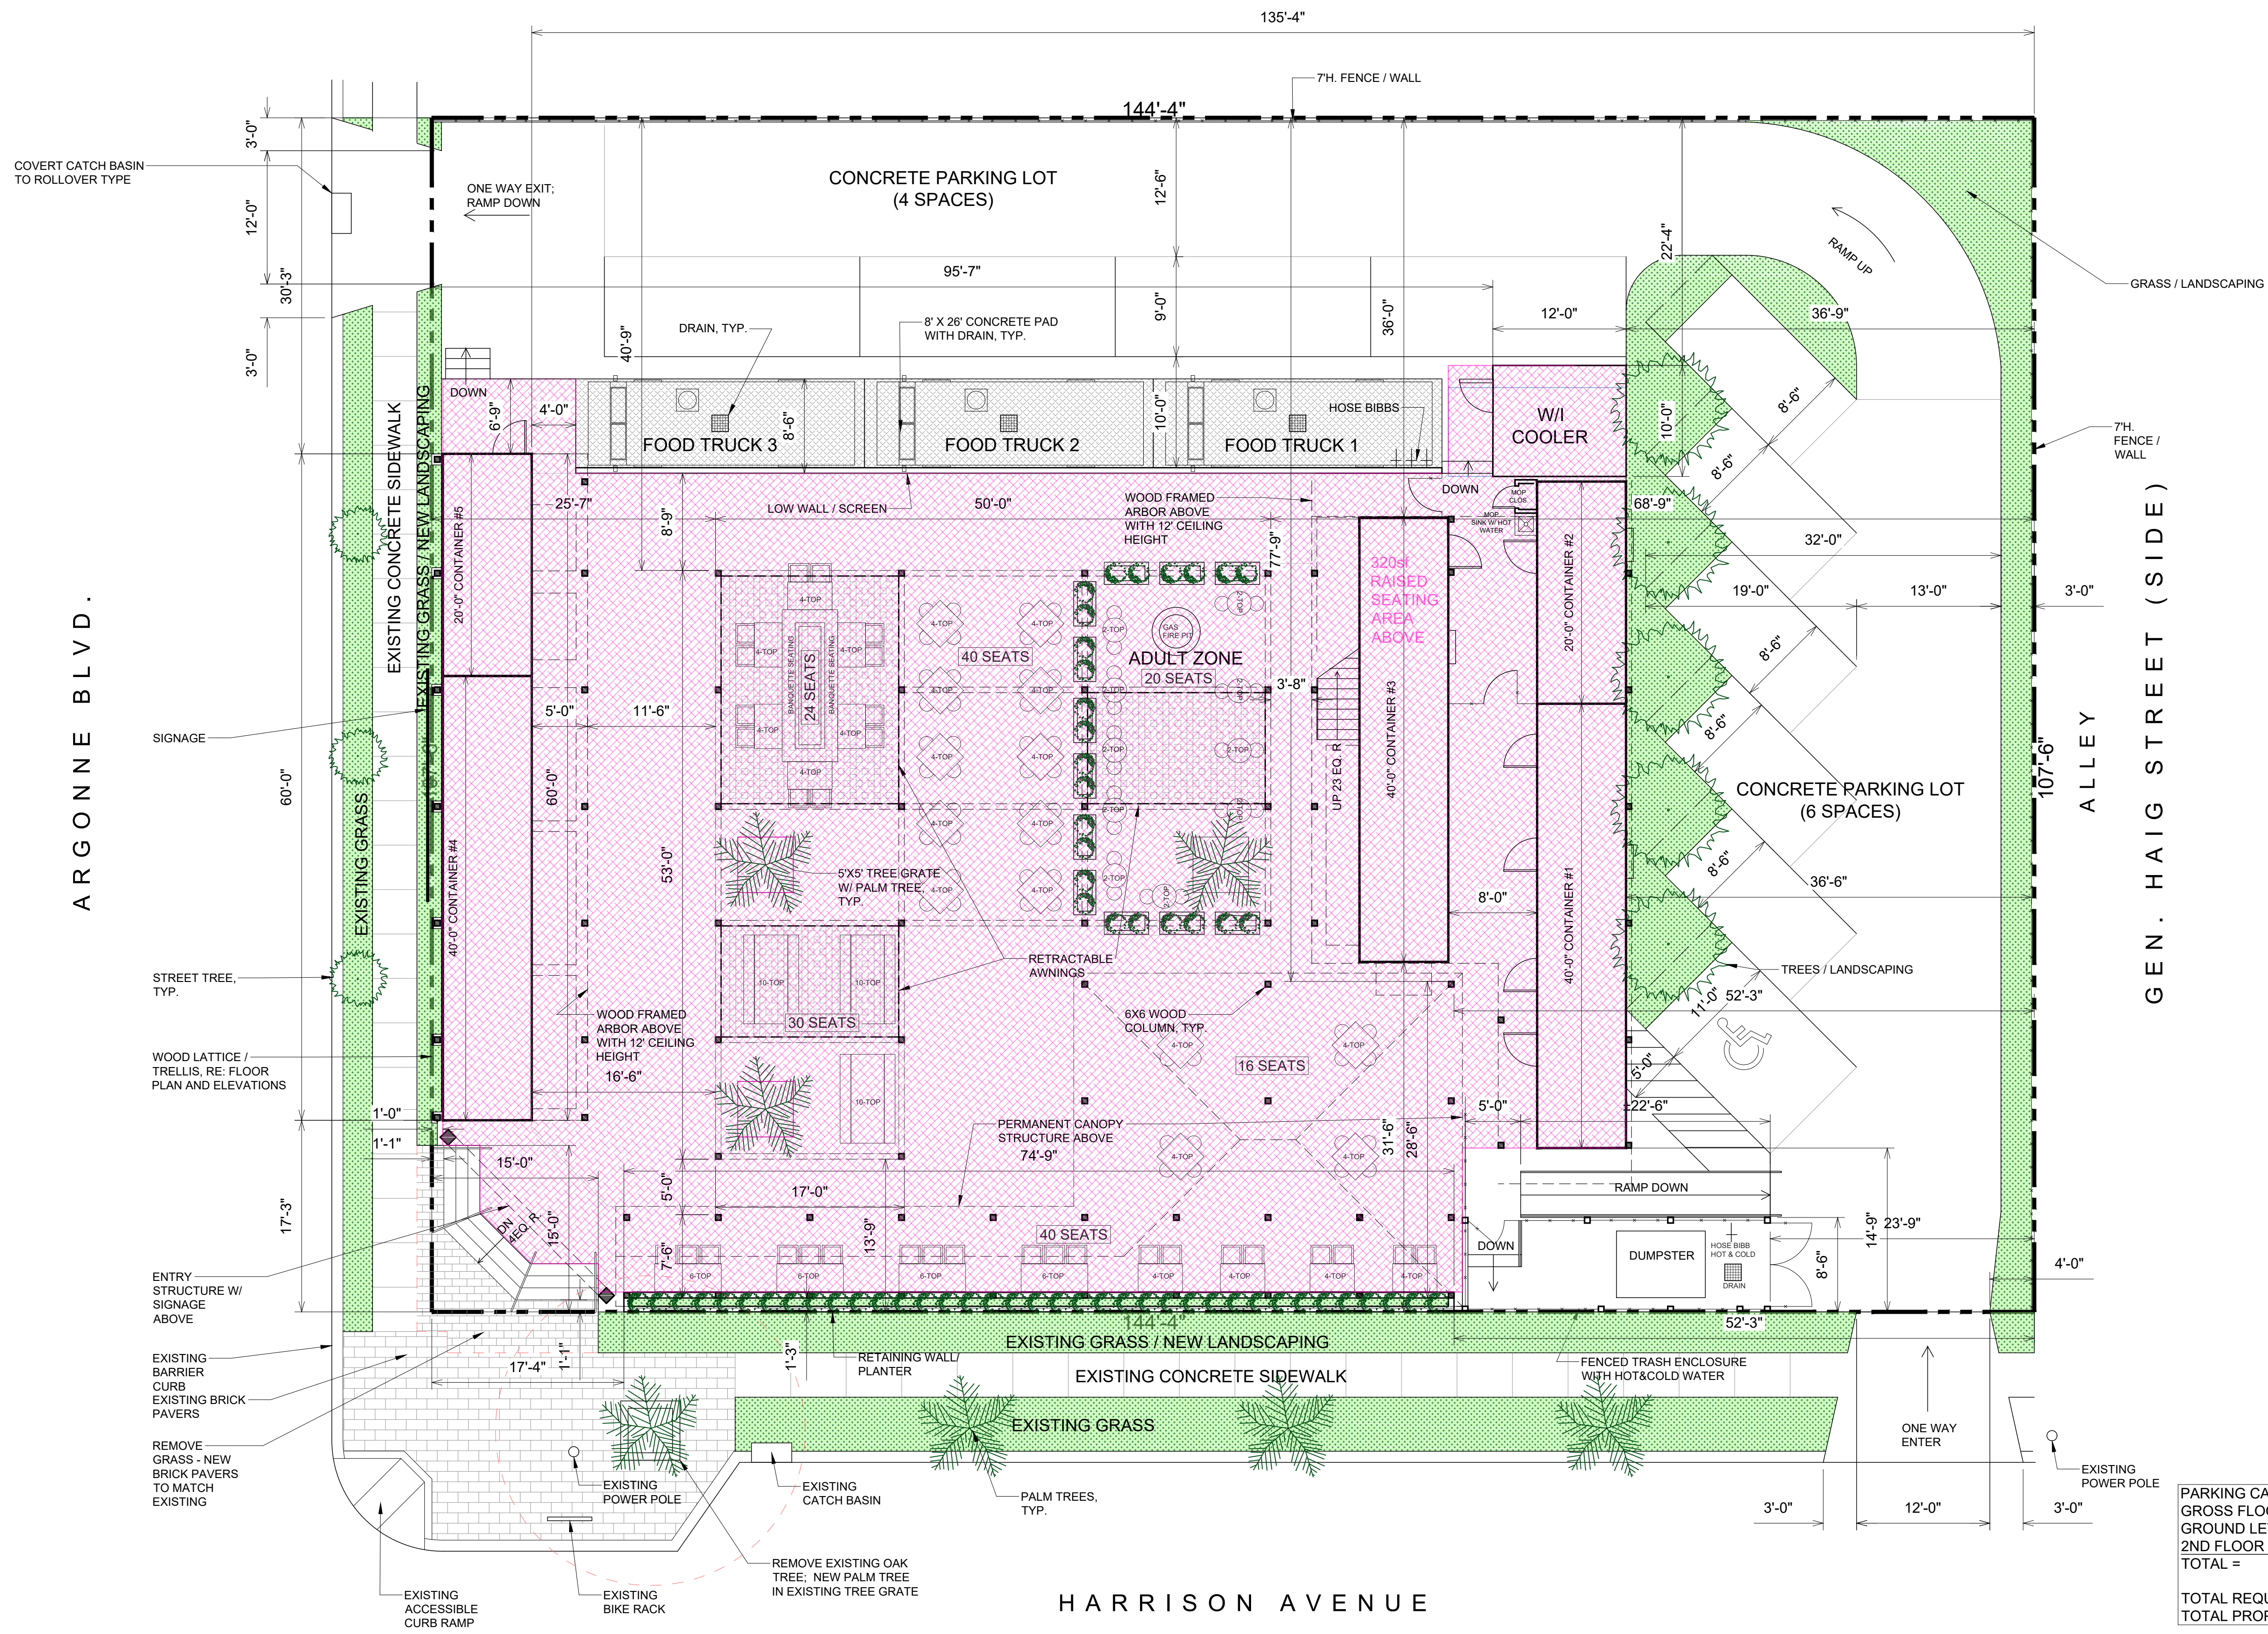

**SITE PLAN**  
 SC: 1/8" = 1'-0"

NOTE: ALL ITEMS ARE NEW UNLESS NOTED "EXISTING"

**PARKING CALC:**  
 GROSS FLOOR AREA: 7,840 G.S.F.  
 GROUND LEVEL = 7,840 G.S.F.  
 2ND FLOOR DECK = 320 G.S.F.  
 TOTAL = 8,160 G.S.F.  
 TOTAL REQUIRED = 8,160 S.F. / 500 = 16 SPACES  
 TOTAL PROPOSED = 10 SPACES INCLUDING 1 A.D.A. VAN ACCESSIBLE




**PERMEABILITY CALCULATION**  
 (REFER TO FLOOR PLAN FOR LOCATIONS OF PERMEABLE OPEN SPACE):  
 LOT AREA = 15,512 S.F.  
 REQUIRED PERMEABLE AREA (MIN. 20% OF LOT AREA) = 3,102 S.F.  
 PROVIDED PERMEABLE AREA = 3,234 S.F.


NOTE: DRAWING SCALES INDICATED ARE VALID ONLY IF PRINTED ON 24"x36" SHEETS

**HARRY'S HIDEAWAY**  
 949 Harrison Avenue / 6301 Argonne Blvd.  
 New Orleans, Louisiana 70124


**LKHarmon Architects**  
 A Professional Architectural Corporation  
 6238 Argonne Boulevard  
 New Orleans, Louisiana 70124  
 504-466-6870 harmon@lkharmonarchitects.com

1/24/2024 NPP SET  
 5/9/2024 CPC SET  
**A1**  
 LKH#5223  
 © 2024 LKHarmonArchitects, apac

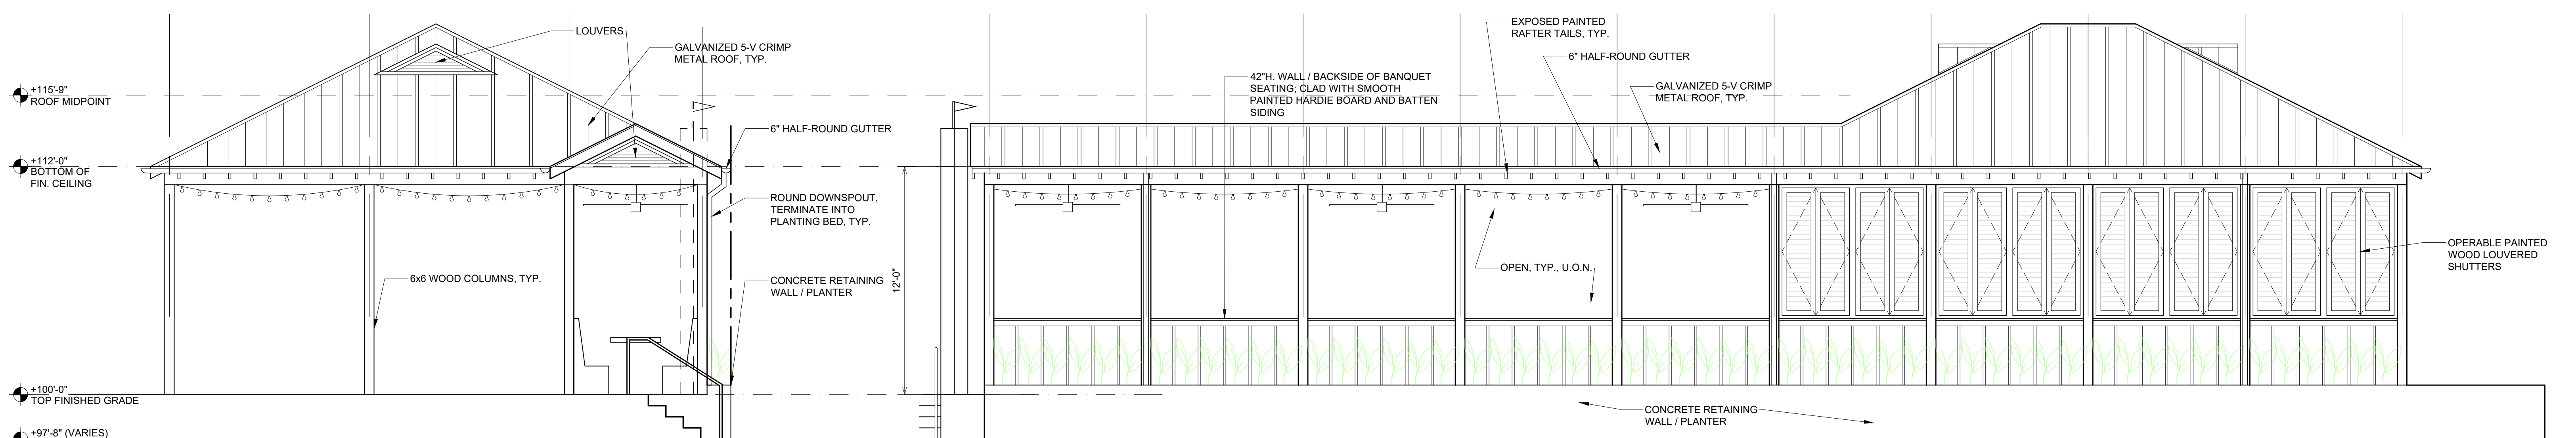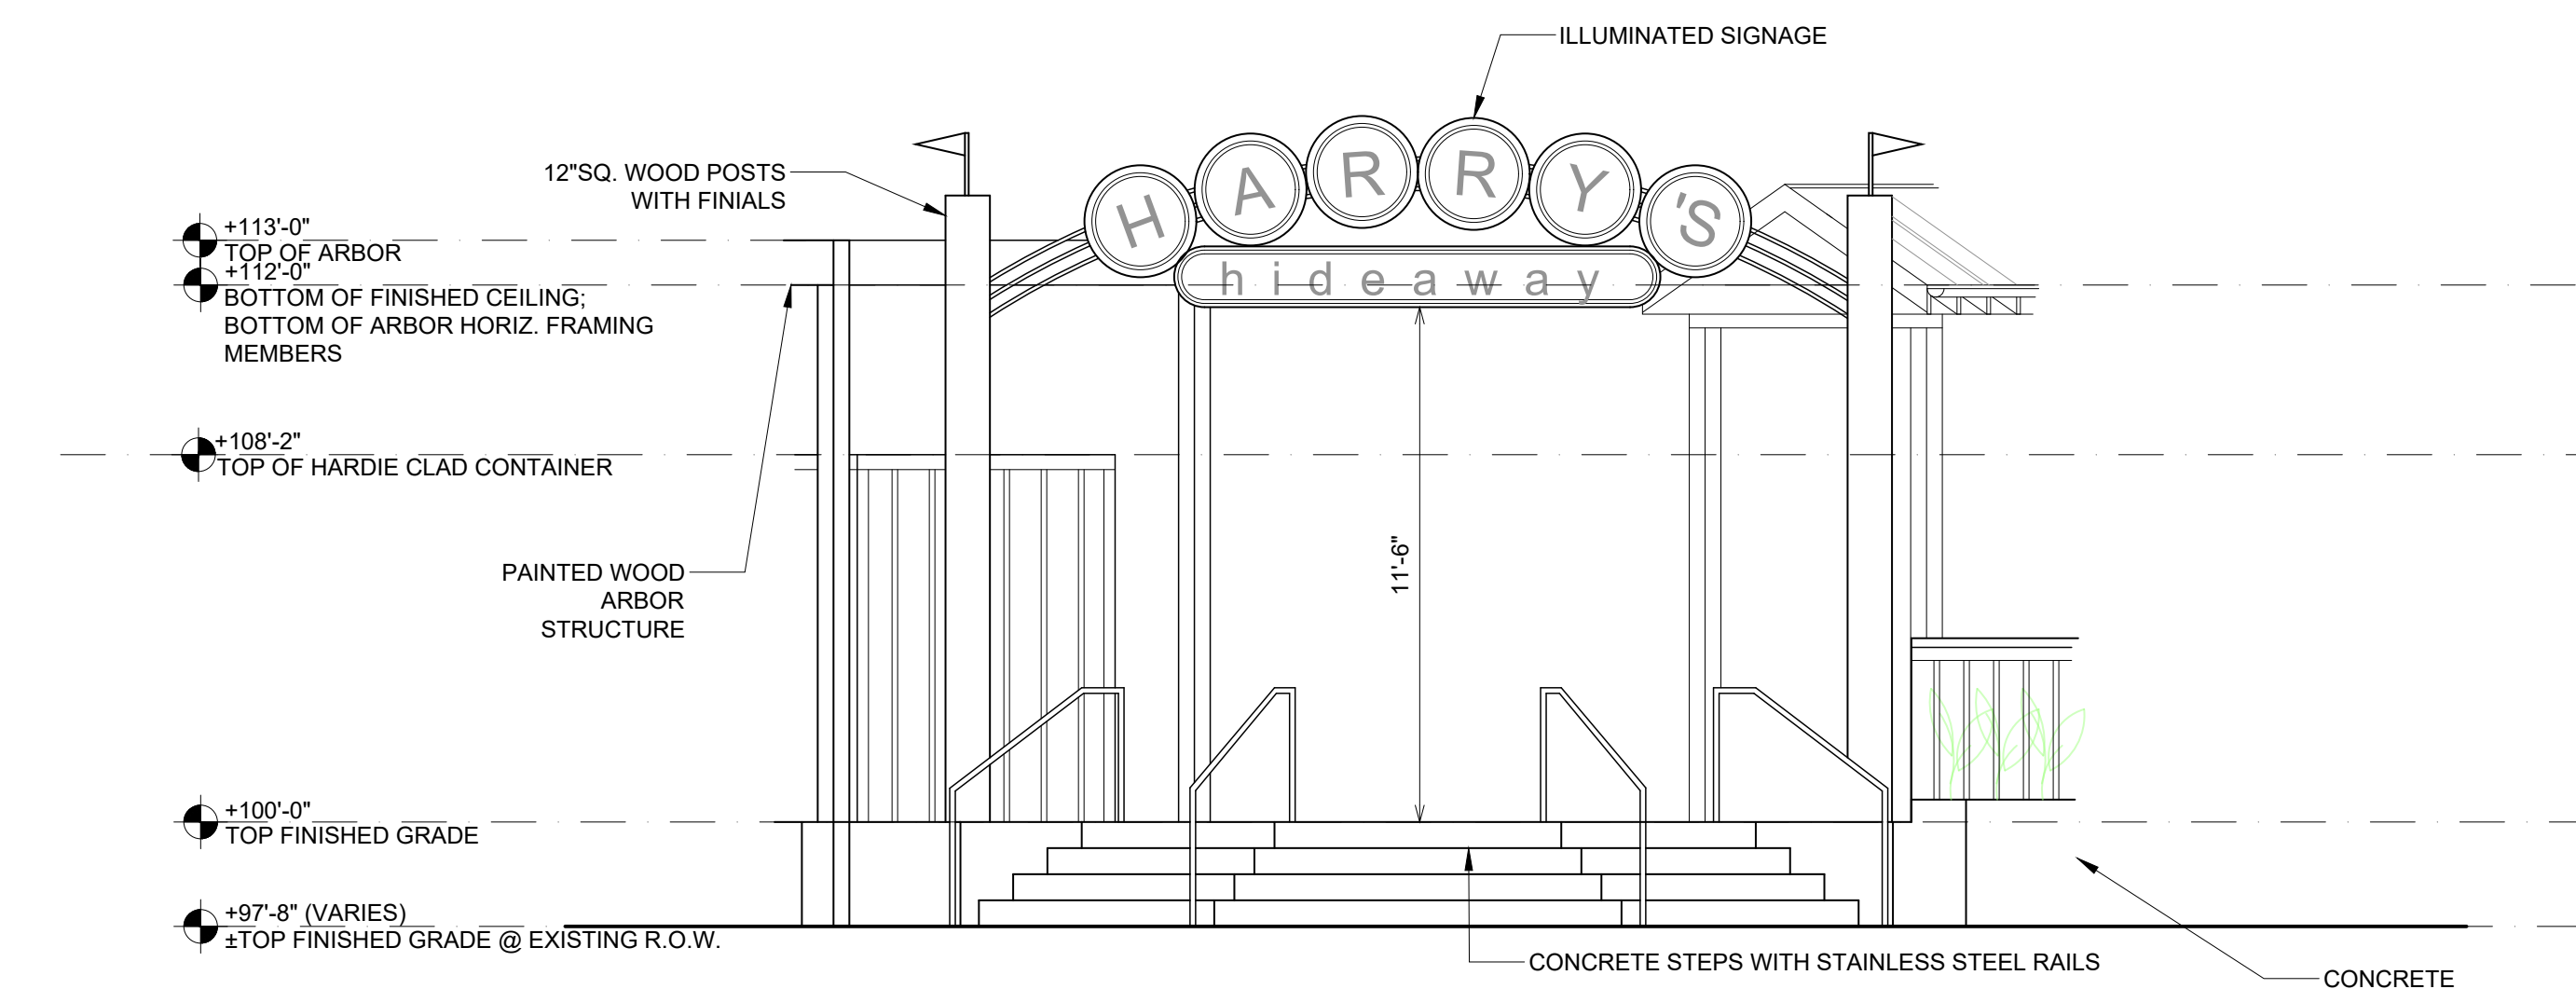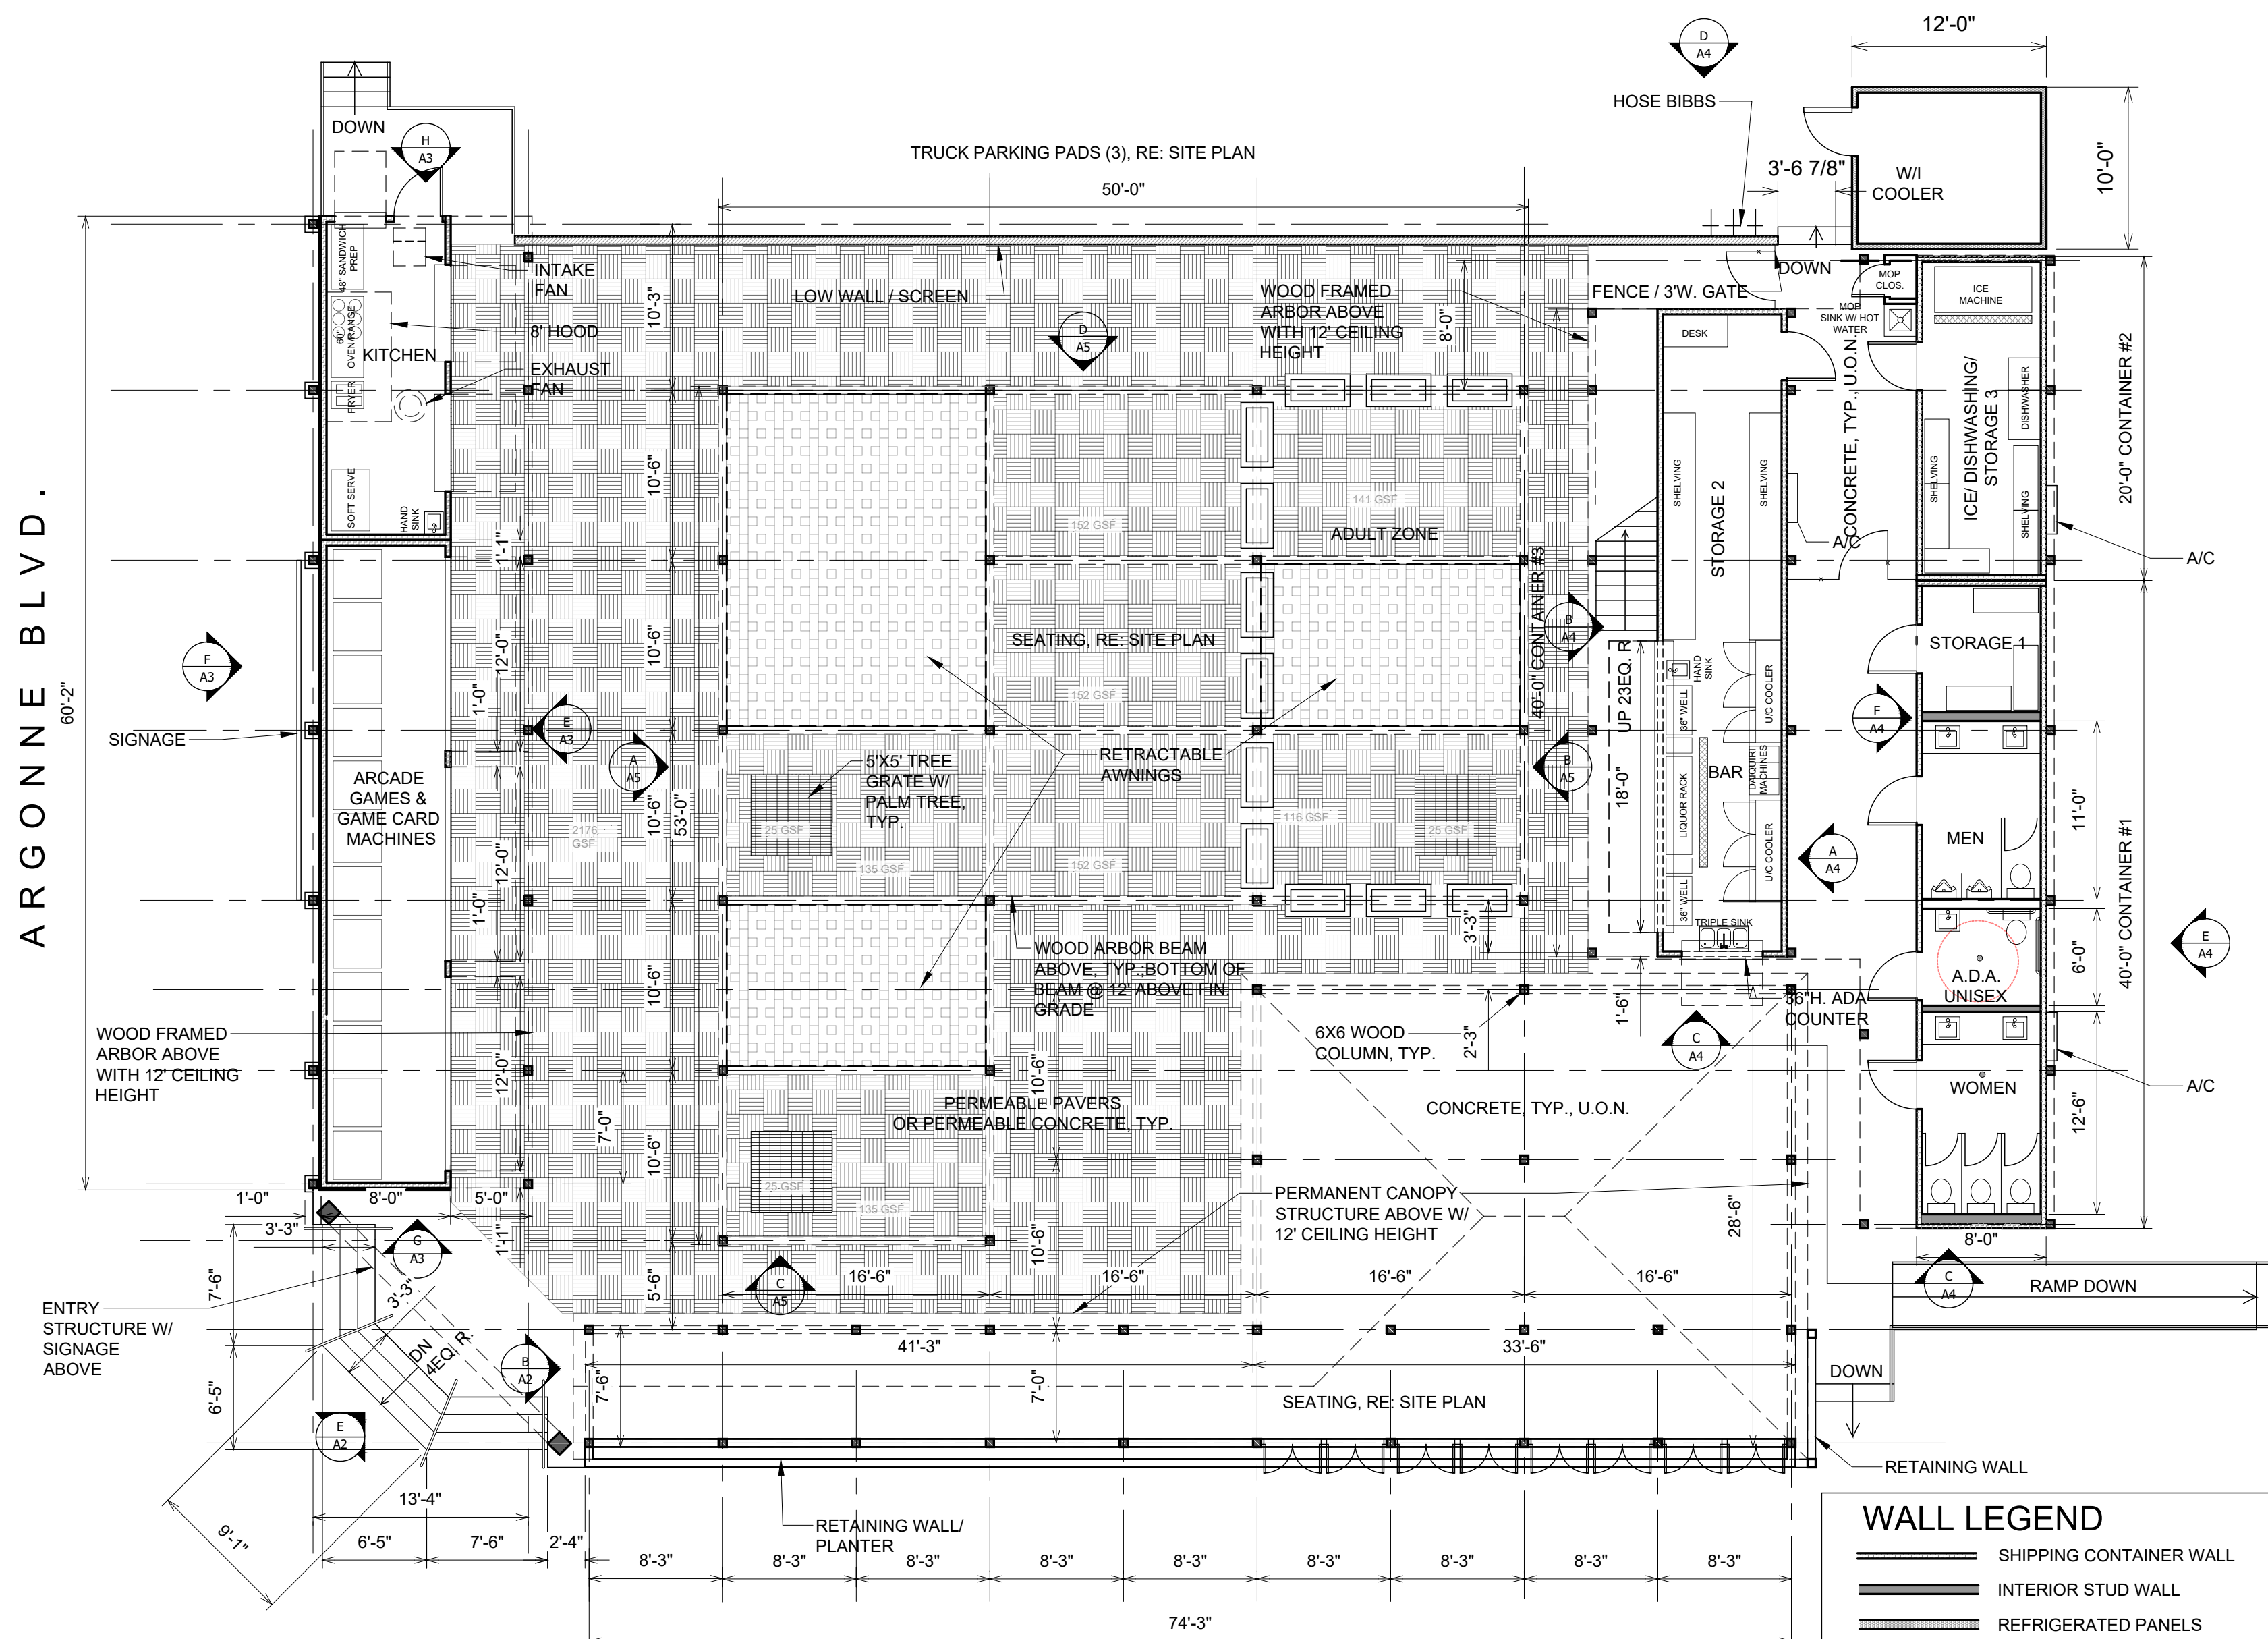

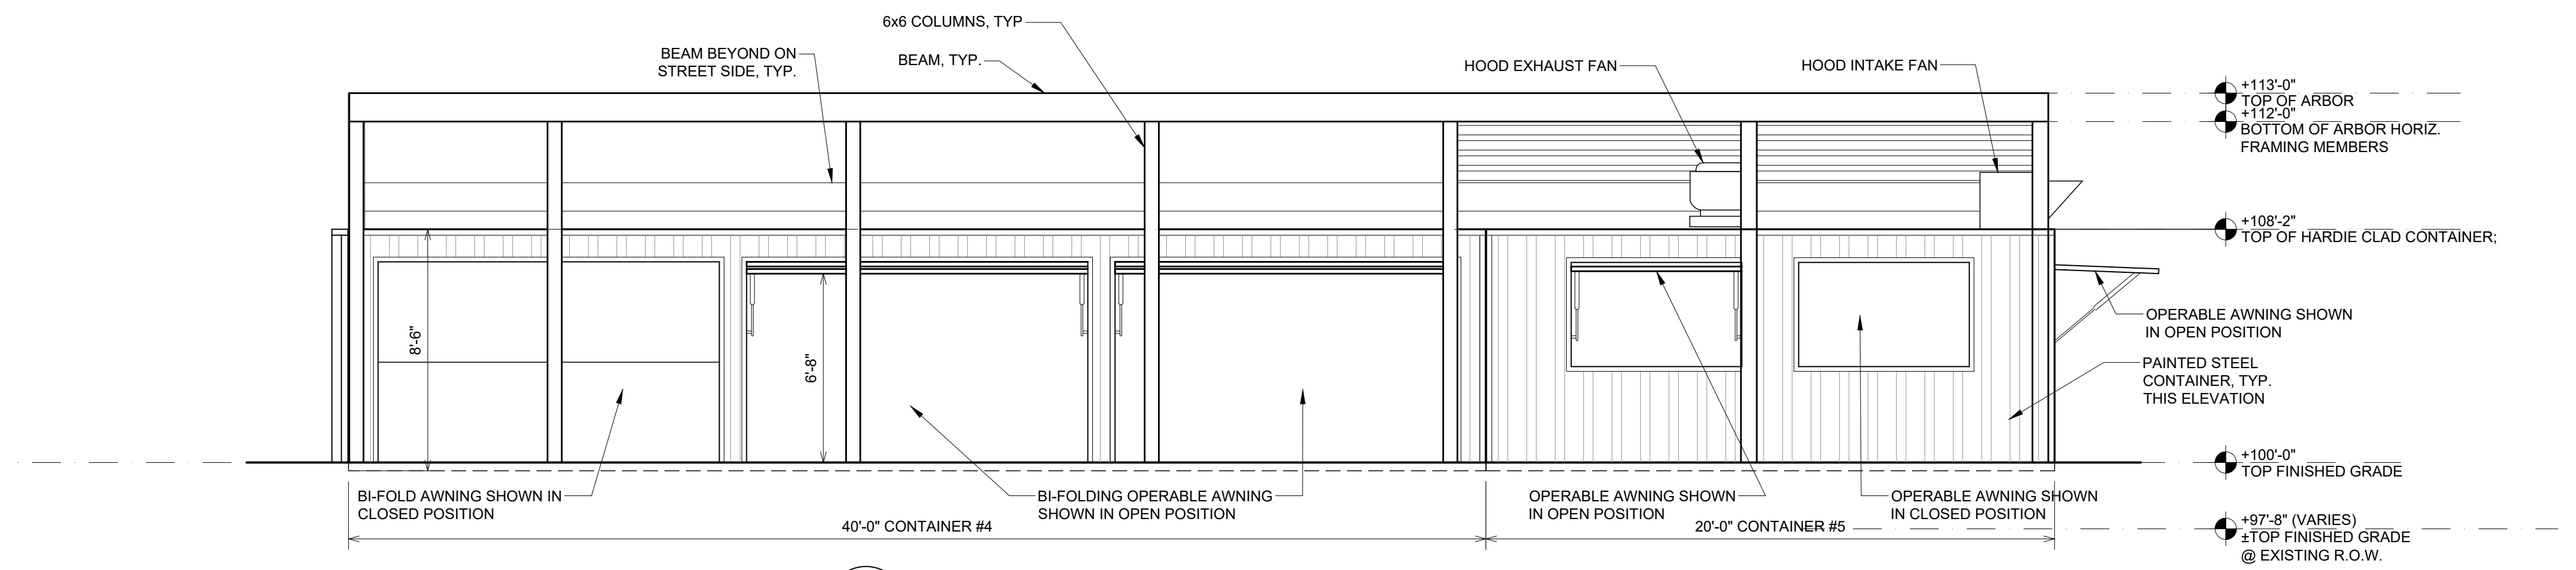


**E**  
A3  
EXTERIOR ELEVATION  
SC: 1/4" = 1'-0"

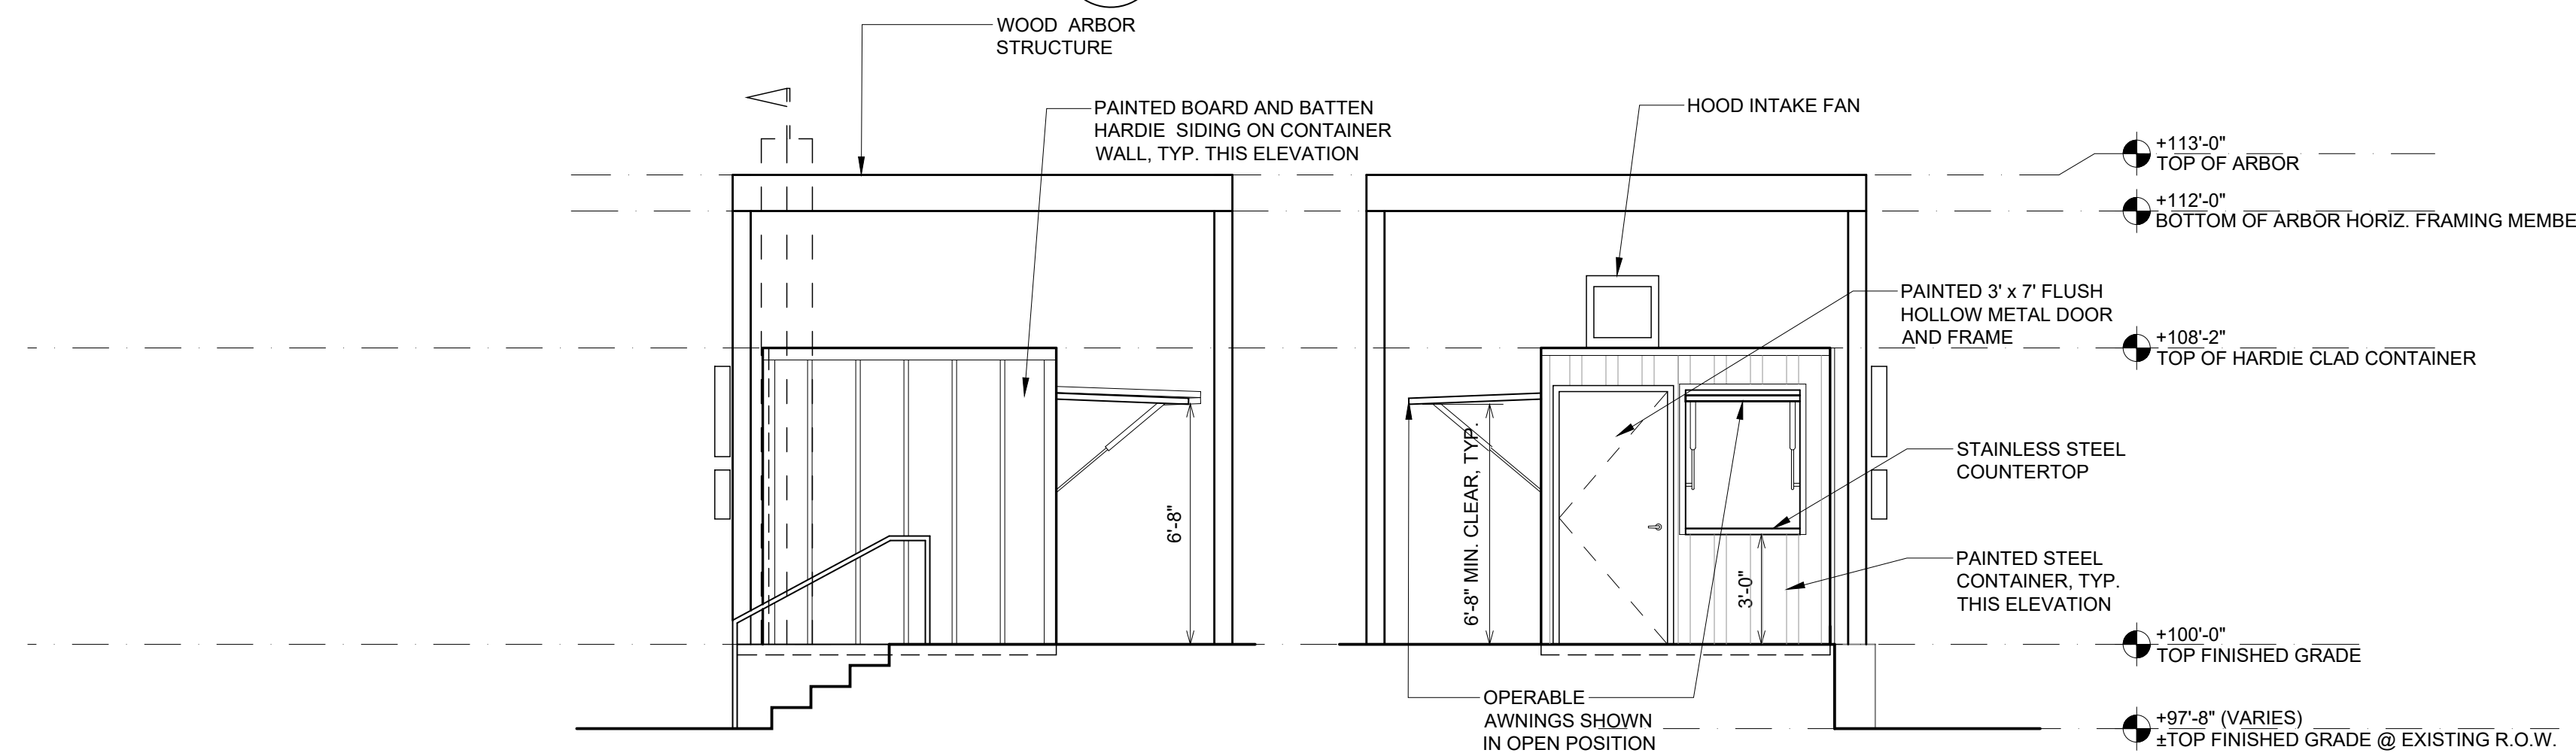


**G**  
A3  
EXTERIOR ELEVATION  
SC: 1/4" = 1'-0"

**H**  
A3  
EXTERIOR ELEVATION  
SC: 1/4" = 1'-0"

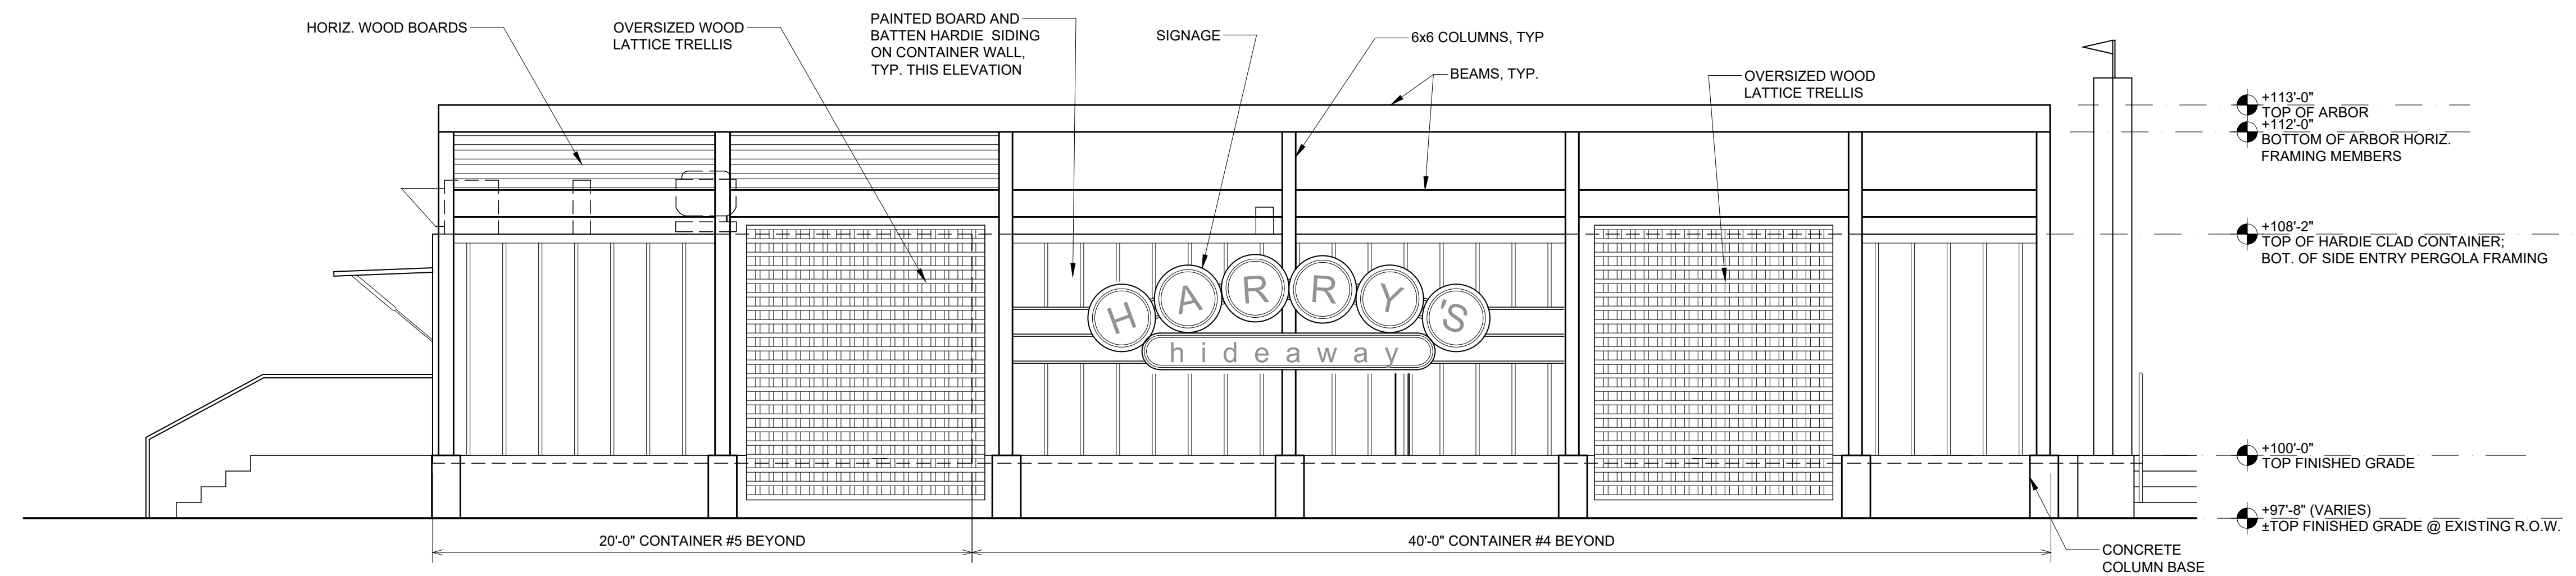


**F**  
A3  
EXTERIOR ELEVATION: ARGONNE BLVD. SIDE  
SC: 1/4" = 1'-0"


<p><b>HARRY'S HIDEAWAY</b> 949 Harrison Avenue / 6301 Argonne Blvd. New Orleans, Louisiana 70124</p>	<p><b>LKHarmon Architects</b> A Professional Architectural Corporation 6238 Argonne Boulevard New Orleans, Louisiana 70124 504-486-6870 harmon@lkhharmonarchitects.com</p>	<p>1.24.2024 NPP SET</p>	<p><b>A3</b> LKH#5223</p>
		<p>5.9.2024 CPC SET</p>	
<p>NOTE: DRAWING SCALES INDICATED ARE VALID ONLY IF PRINTED ON 24"x36" SHEETS</p>			

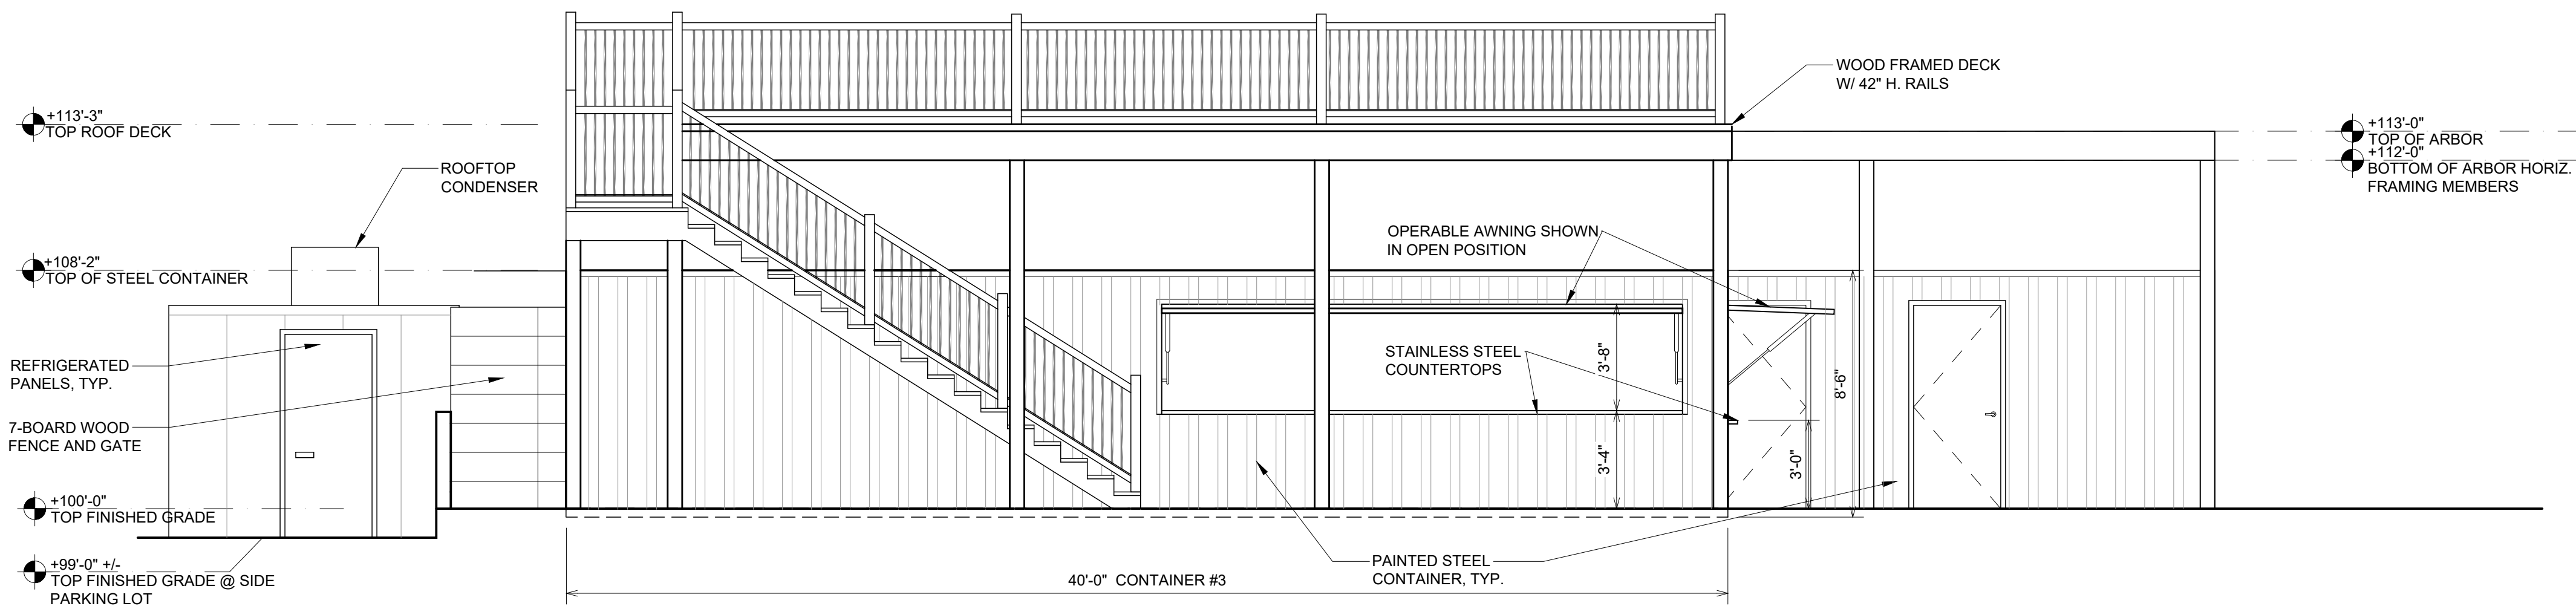



**B**  
A4  
EXTERIOR ELEVATION  
SC: 1/4" = 1'-0"

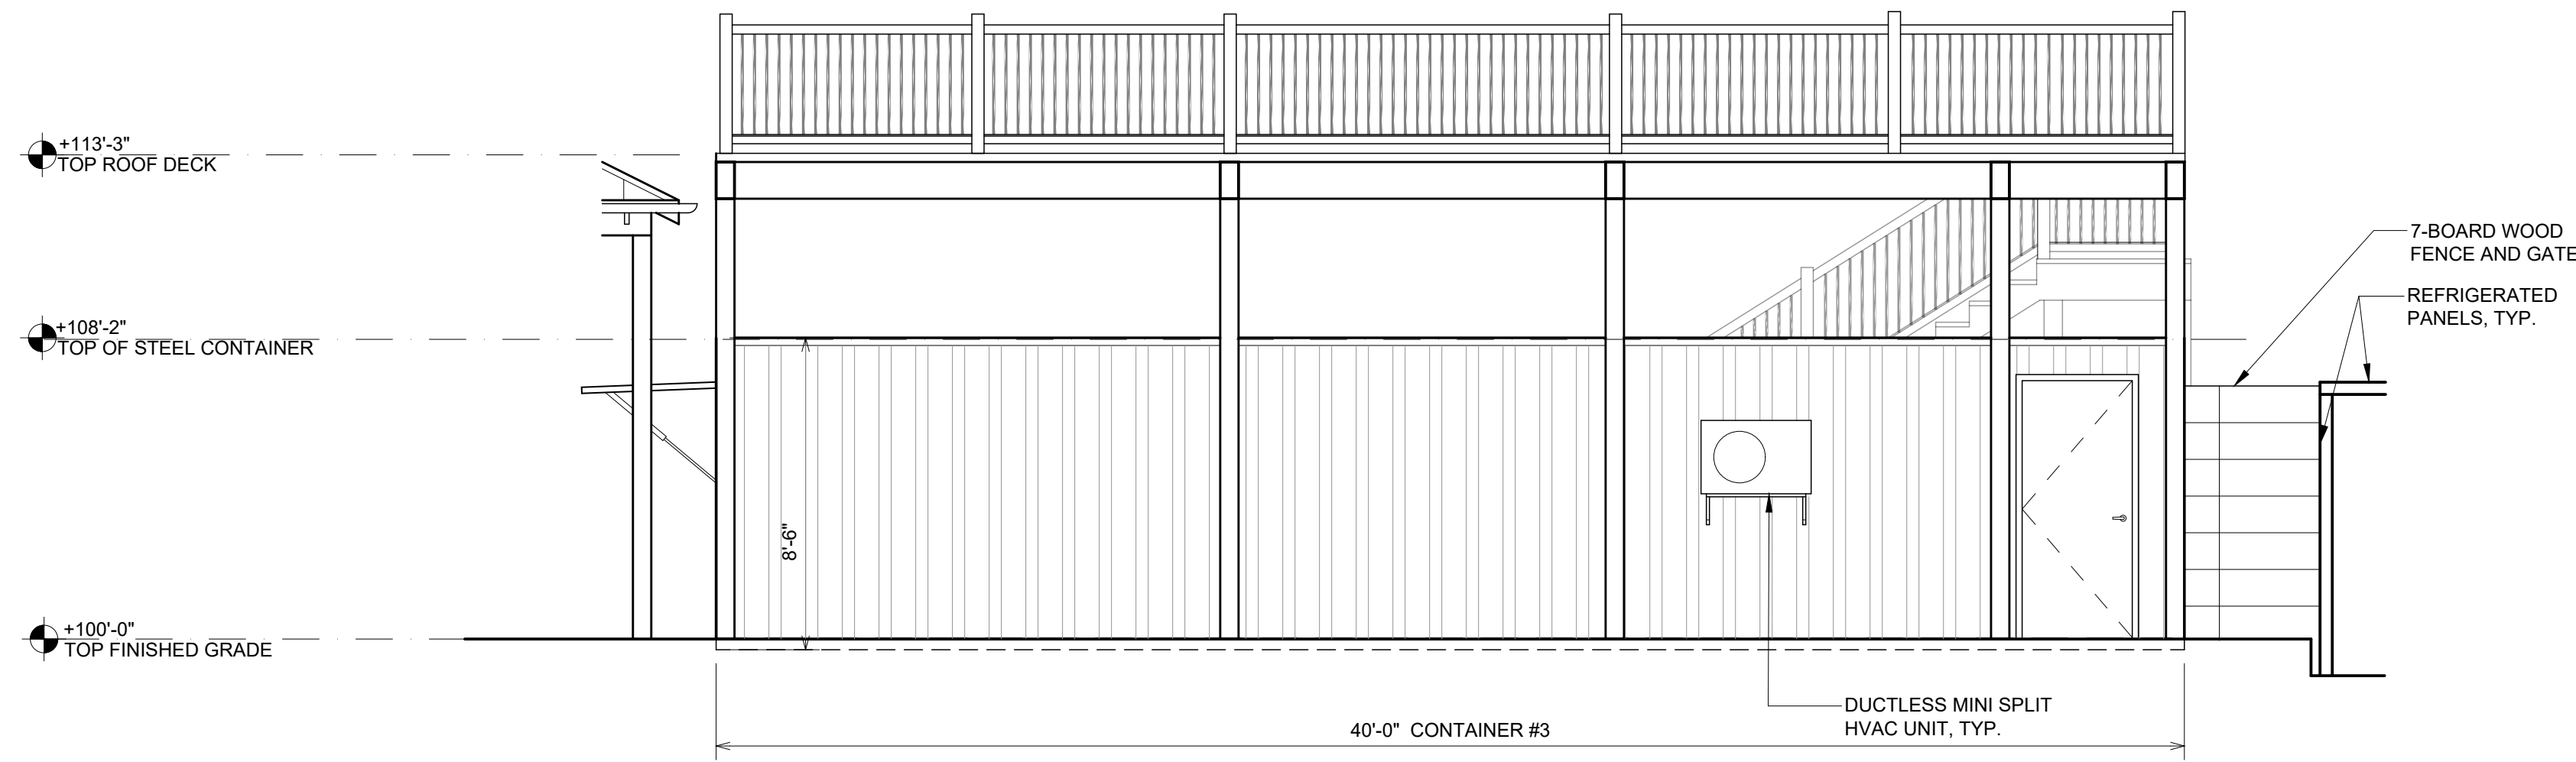

**A**  
A4  
EXTERIOR ELEVATION  
SC: 1/4" = 1'-0"

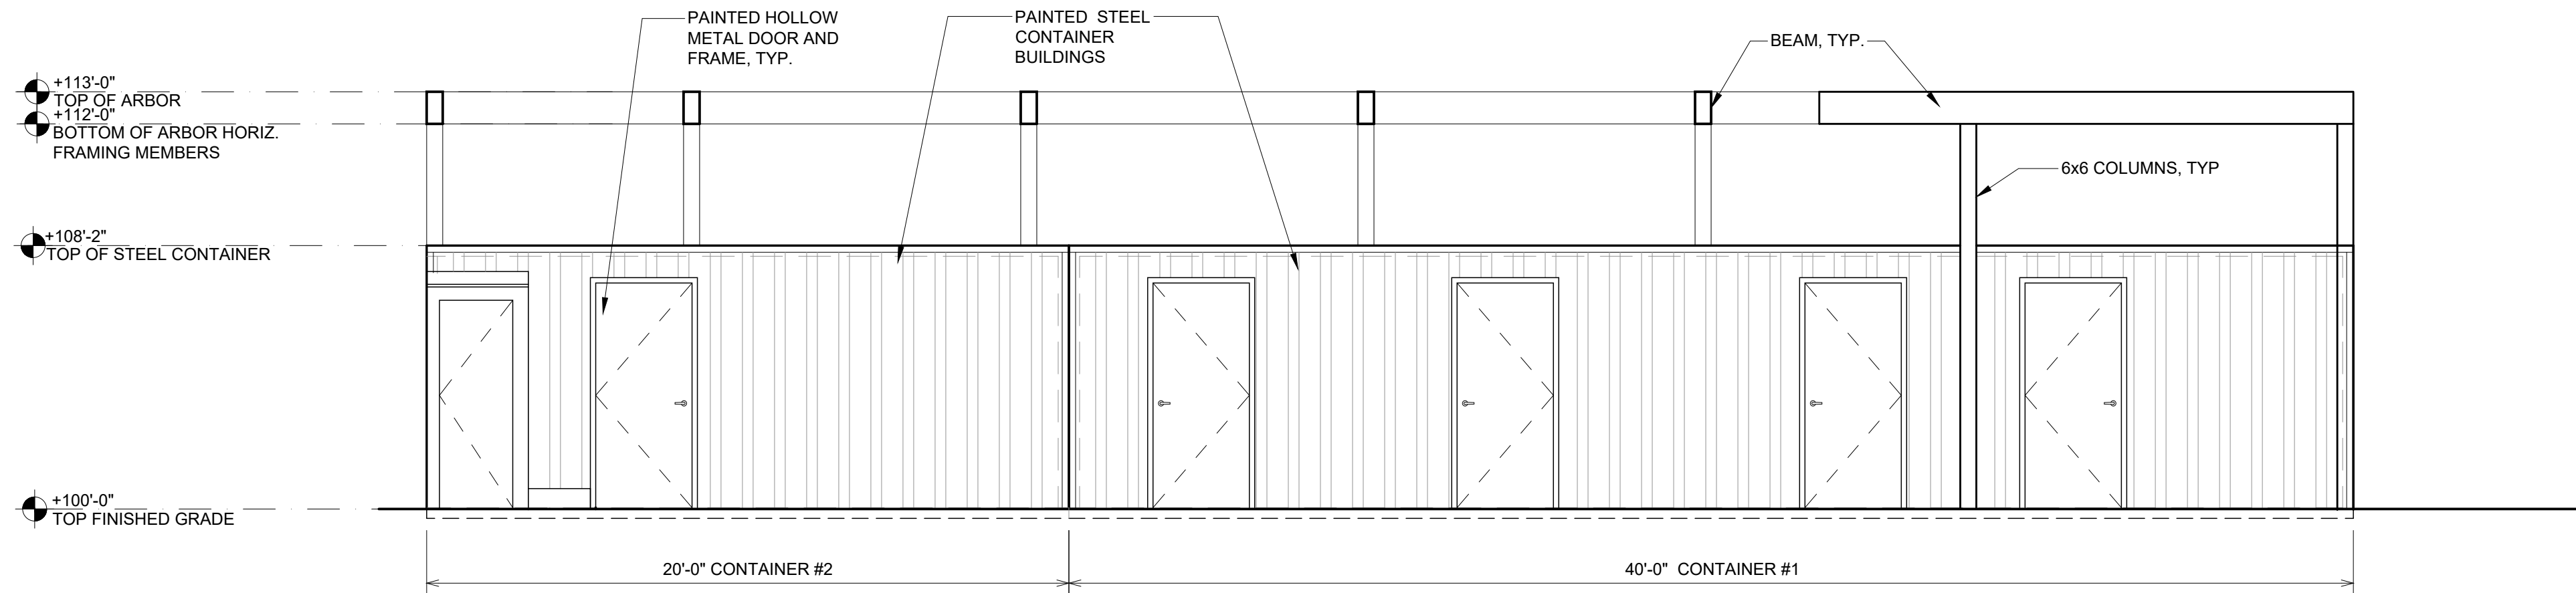


**F**  
A4  
EXTERIOR ELEVATION  
SC: 1/4" = 1'-0"

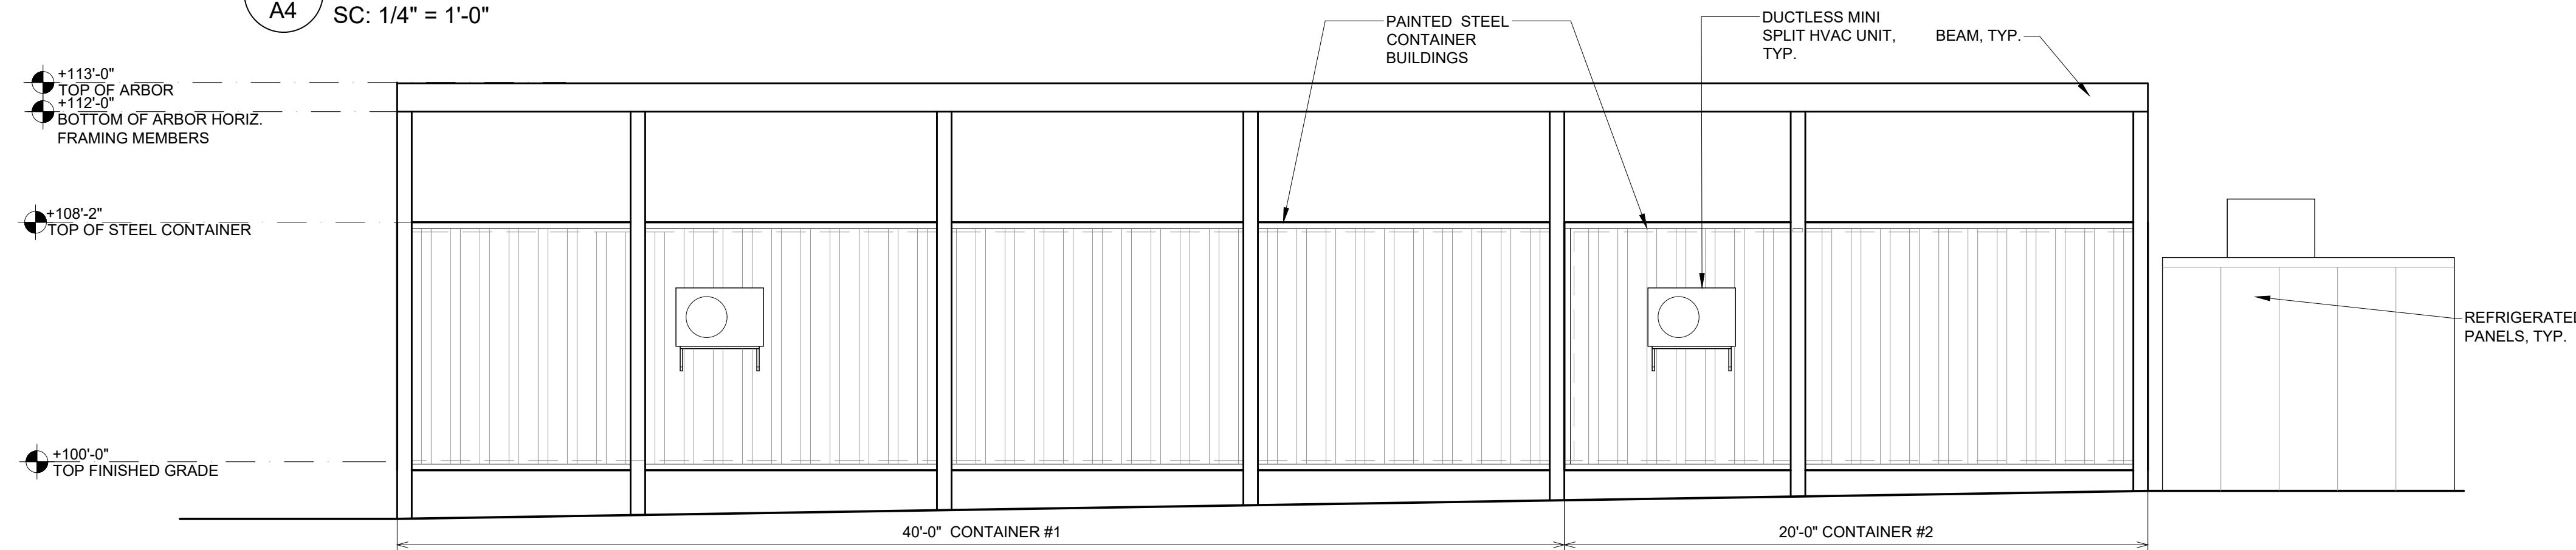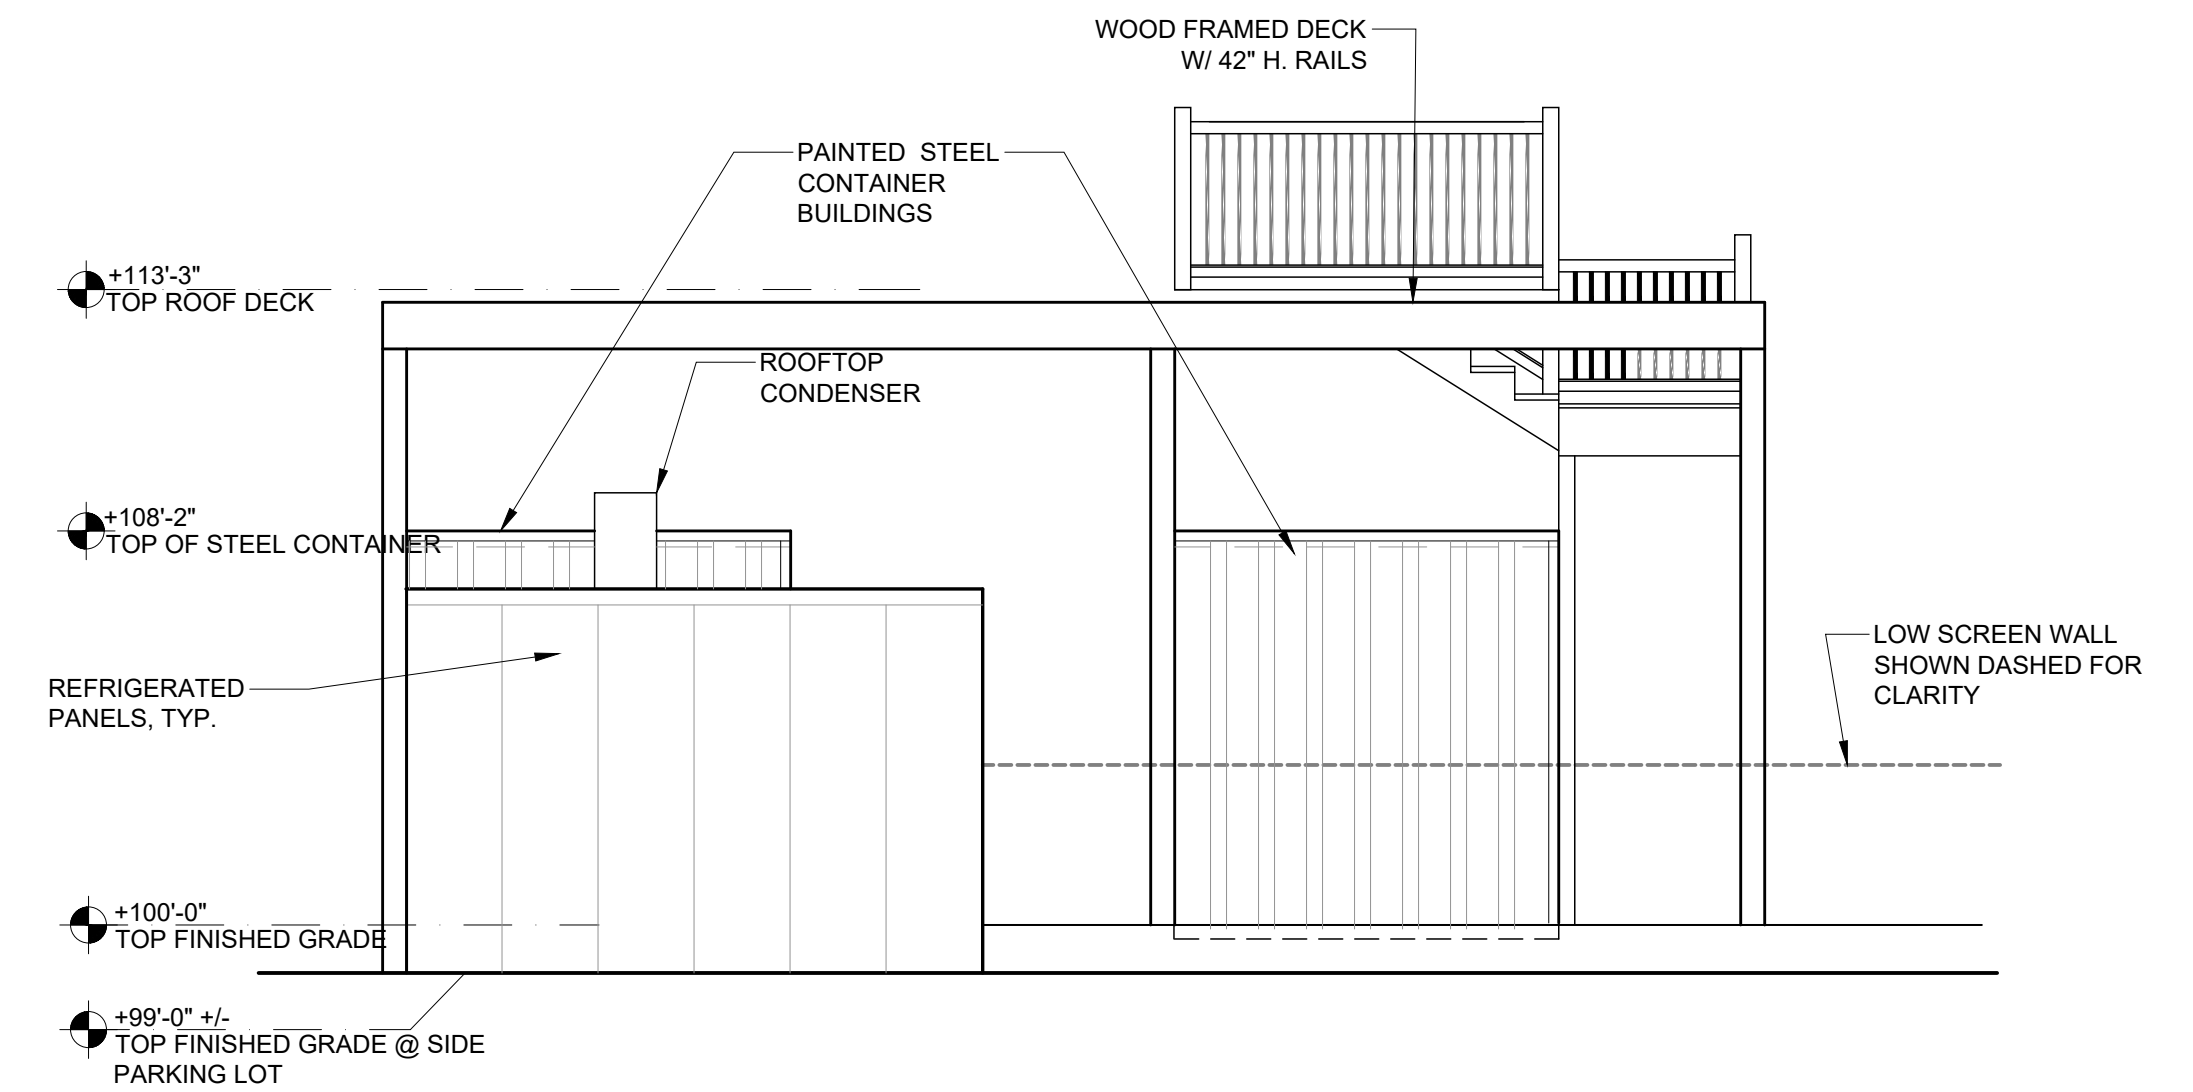

**E**  
A4  
EXTERIOR ELEVATION  
SC: 1/4" = 1'-0"


NOTE: DRAWING SCALES INDICATED ARE VALID ONLY IF PRINTED ON 24"x36" SHEETS.

<p><b>HARRY'S HIDEAWAY</b> 949 Harrison Avenue / 6301 Argonne Blvd. New Orleans, Louisiana 70124</p>	<p><b>LKHarmon Architects</b> A Professional Architectural Corporation 6238 Argonne Boulevard New Orleans, Louisiana 70124 504-466-6870 harmon@lkhharmonarchitects.com</p>	<p>1.24.2024 NPP SET 5.9.2024 CPC SET</p> <p style="font-size: 2em; font-weight: bold;">A4</p> <p>LKH#5223</p> <p style="font-size: x-small;">© 2024 LKHarmonArchitects, apac</p>
--	--	---

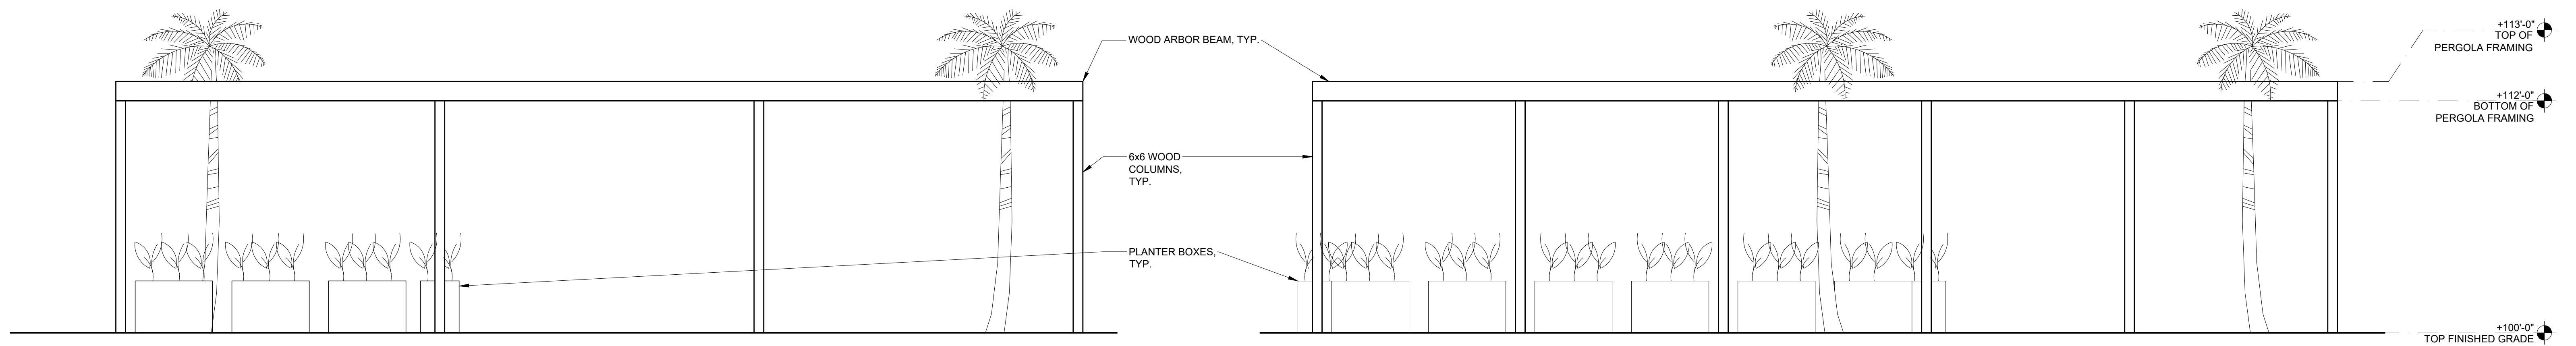

**D**  
A5  
EXTERIOR ELEVATION: MAIN ARBOR STRUCTURE  
SC: 1/4" = 1'-0"

**A**  
A5  
EXTERIOR ELEVATION: MAIN ARBOR STRUCTURE  
SC: 1/4" = 1'-0"

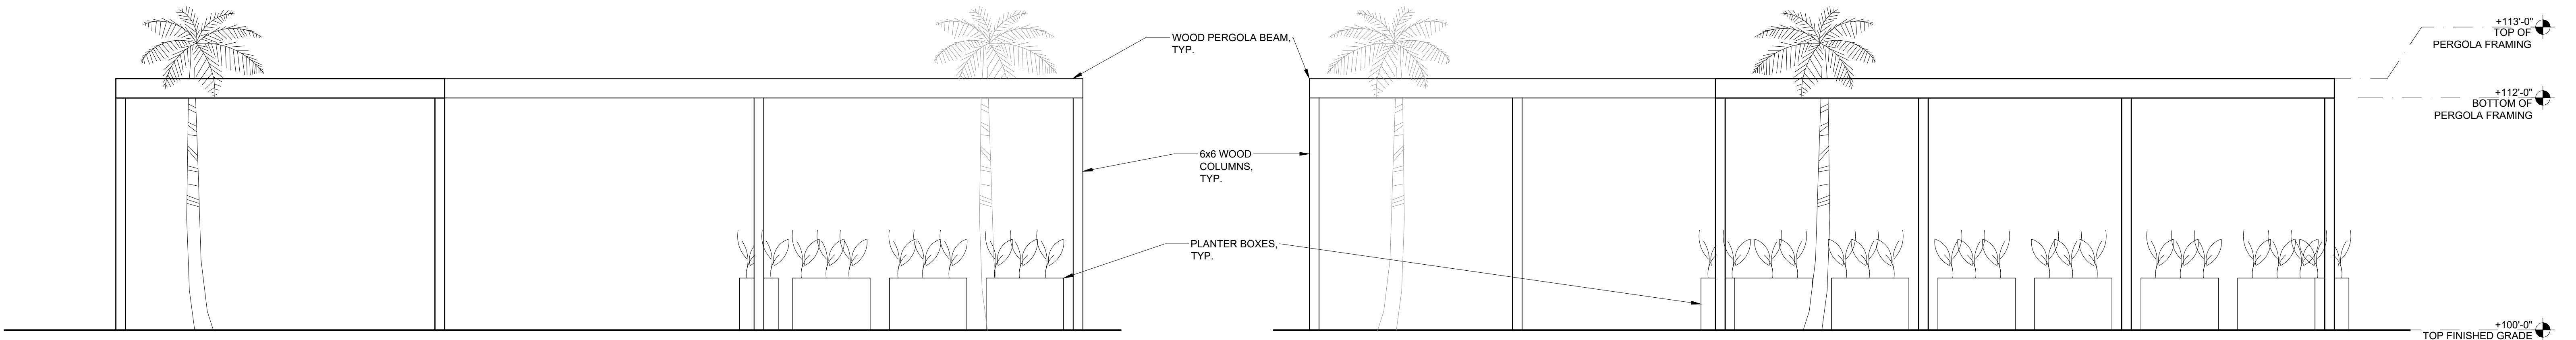

**C**  
A5  
EXTERIOR ELEVATION: MAIN ARBOR STRUCTURE  
SC: 1/4" = 1'-0"

**B**  
A5  
EXTERIOR ELEVATION: MAIN ARBOR STRUCTURE  
SC: 1/4" = 1'-0"