


ARROW ENGINEERING
& CONSULTING
DARRELL FUSSELL, P.E.
PO BOX 881
Madisonville, LA 70420
fussell.2@juno.com
Phone: 985-237-3908

SPECTRUM
DESIGNS, LLC
2211 BARATARIA BLVD.
Suite 110 - Marrero, LA 70072
(504) 328-9555 Fax: (504) 328-9585
E-Mail: Speedesignsllc@gmail.com

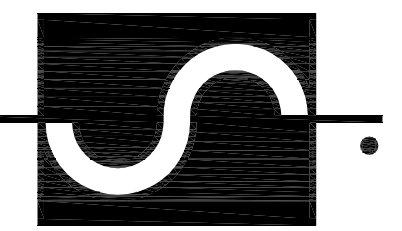


Date: 8-15-2013
Drawn: L.M.
Checked: FUSSELL

Sheet Title:

SECOND FLOOR
PLAN

Drawing No.

A-2

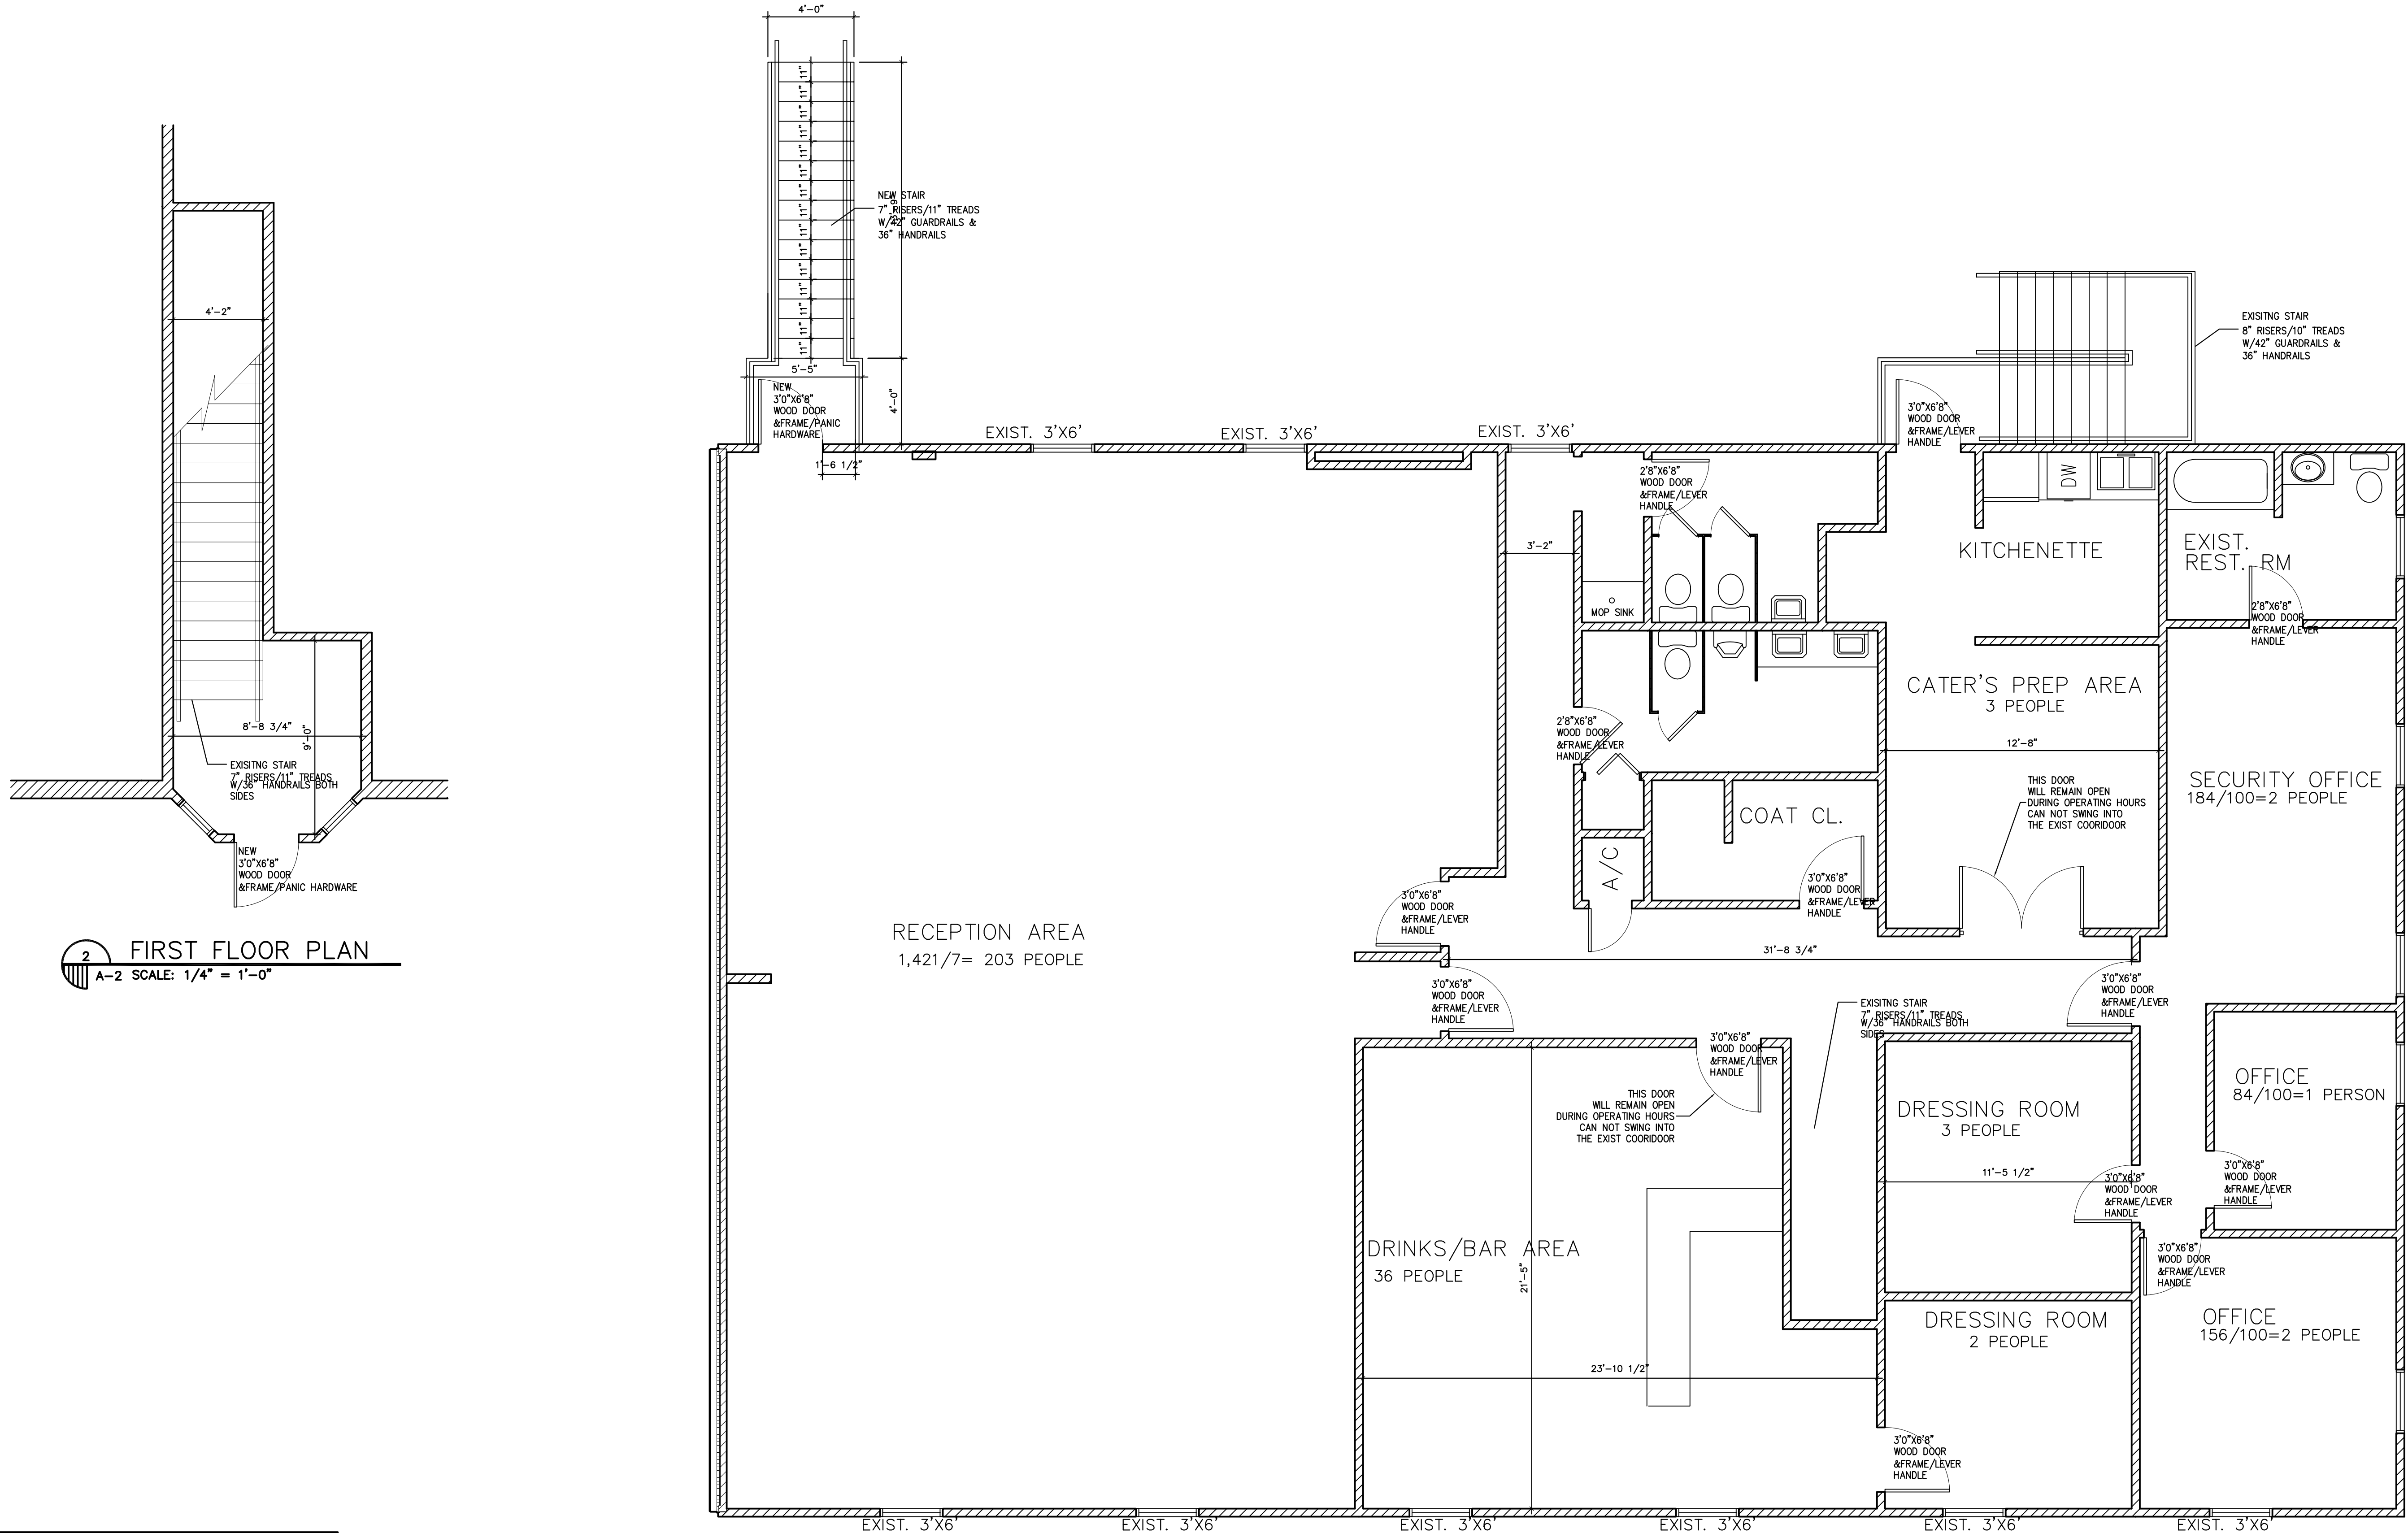

1 SECOND FLOOR PLAN
A-2 SCALE: 1/4" = 1'-0"

2 FIRST FLOOR PLAN
A-2 SCALE: 1/4" = 1'-0"