

SITE AND FIRST FLOOR PLAN
1/4"=1'-0"

NOTES:
1. DIMENSIONS ARE TO FACE OF STUDS UNLESS NOTED OTHERWISE.
2. SEE ENLARGED PLANS, SHEETS ____ FOR ADDITIONAL DIMENSIONS.
3. REFER TO REFLECTED CEILING PLAN, SHEET ____

#	SIZE		HAND	DETAILS	INT./EX.	HARDWARE	REMARKS
	WD.	HT.					
101	8'-0"	8'-6"	L	4/16	EXT.	SEE SPECS	ALL DOOR GLAZING SHALL BE TEMERED
102							
103							
#	FINISH DIMS.		UNIT DIMS.		NEW/REPLACE	FINISH SILL HT.	DETAILS	REMARKS
	WD.	HT.	WD.	HT.				
101	3'-0"	6'-0"			NEW	3'-0"	1/17 (TYP.)	PROVIDE TEMPERED GLAZING AT ALL
102								
103								
NOTES: 1. WINDOW DIMENSIONS ARE NOMINAL; CONFIRM EXACT UNIT AND ROUGH OPENING DIMS. BEFORE ORDERING WINDOWS.

PROJECTIONS INTO PUBLIC PROPERTY
NO SCALE

*1. 11" (eleven-inch) ROOF OVERHANG AND 8" COLUMN PEDESTAL PROJECTIONS (5 columns)

2. 4 3/4" GUTTER OVERHANG AND 1 3/4" COLUMN PEDESTAL PROJECTIONS (4 columns)

*3. 30" ROOF OVERHANG *(INCLUDES GUTTER)

8-14-20
1 OF 3


4. 6" GUTTER OVERHANG AND 1 3/4" COLUMN PED. PROJECTION (1 column)

NEW MINISTRY AND MISSION OUTREACH CENTER BUILDING:
3031 FIRST STREET, NEW ORLEANS, LA, 70125
for the TOUCHSTONE COMMUNITY CHURCH

EDWARD FLEMING, ARCHITECT, 2043 MAGAZINE STREET, NEW ORLEANS, LA • 505.231.2828

DATE	
10/30/17	03/30/20
02/03/20	04/13/20
02/04/20	04/20/20
03/02/20	04/24/20
03/08/20	04/29/20
03/09/20	
03/13/20	
03/19/20	
03/25/20	

SHEET
1/21

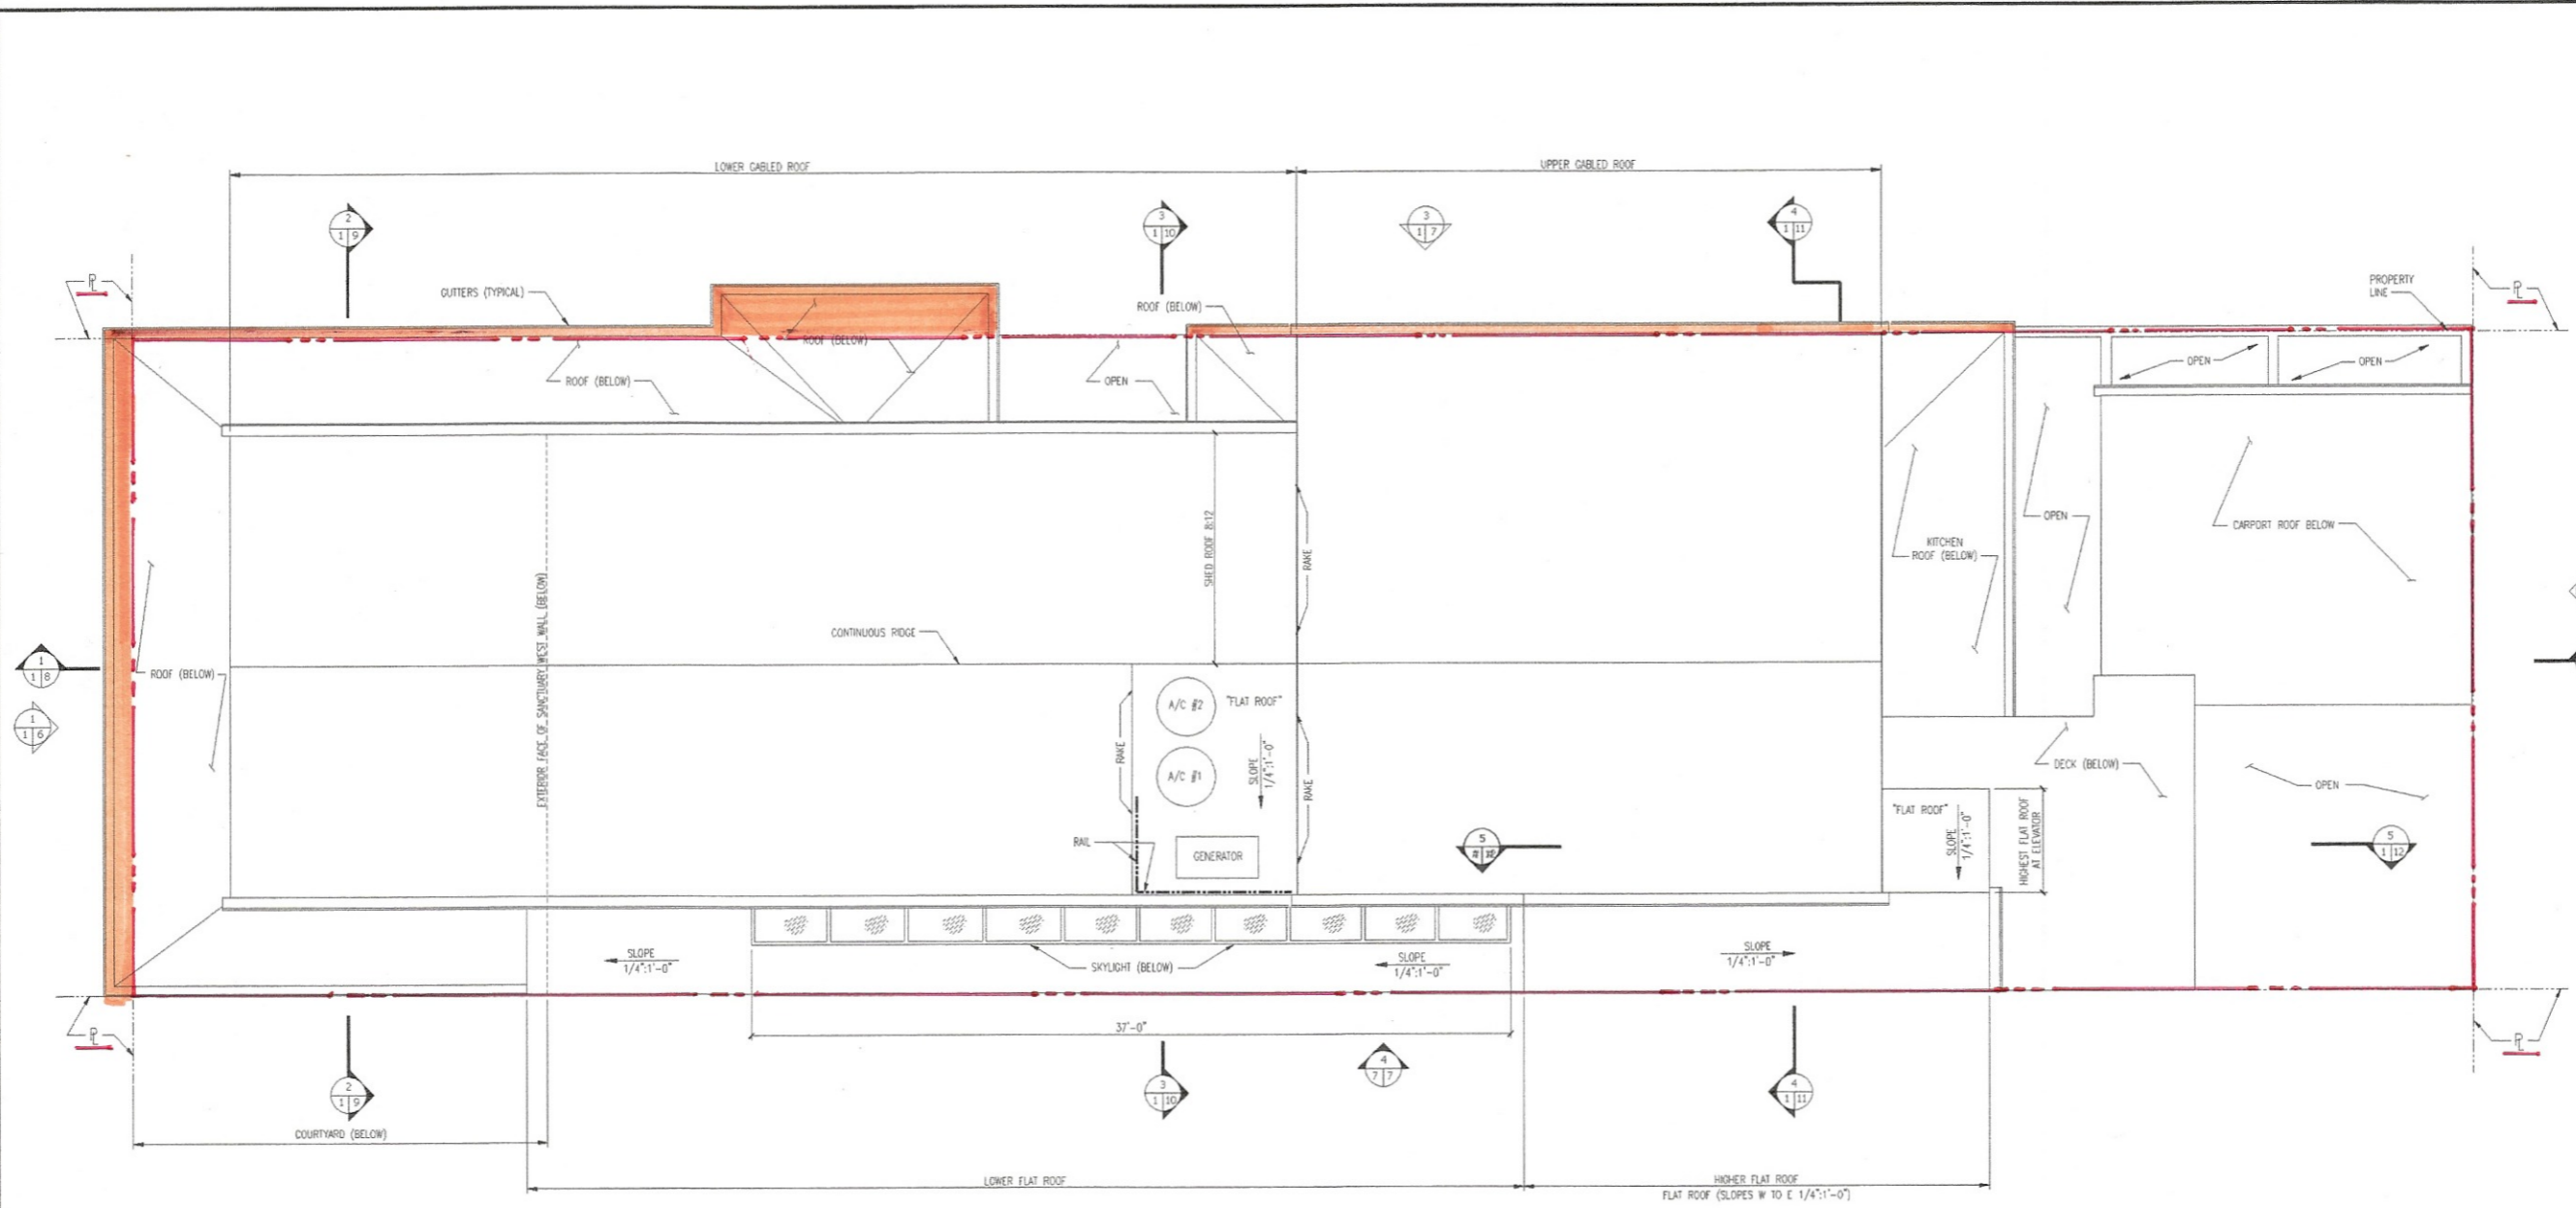

ROOF PLAN
 1/4"=1'-0"
 TRUE PLAN

NOTES:
 1. SEE BUILDING SECTIONS FOR ROOF SLOPES.


ROOF OVERHANGS INTO PUBLIC PROPERTY
 = ROOF/GUTTER, NO SCALE OVERHANG

8-14-20
 2 OF 3

NEW MINISTRY AND MISSION OUTREACH CENTER BUILDING:
 3031 FIRST STREET, NEW ORLEANS, LA, 70125
 for the TOUCHSTONE COMMUNITY CHURCH
 EDWARD FLEMING, ARCHITECT, 2043 MAGAZINE STREET, NEW ORLEANS, LA • 505.231.2828

DATE	
10/30/19	
03/25/20	
03/30/20	
04/09/20	
04/13/20	
04/20/20	
04/24/20	
06/29/20	

SHEET
 4/21

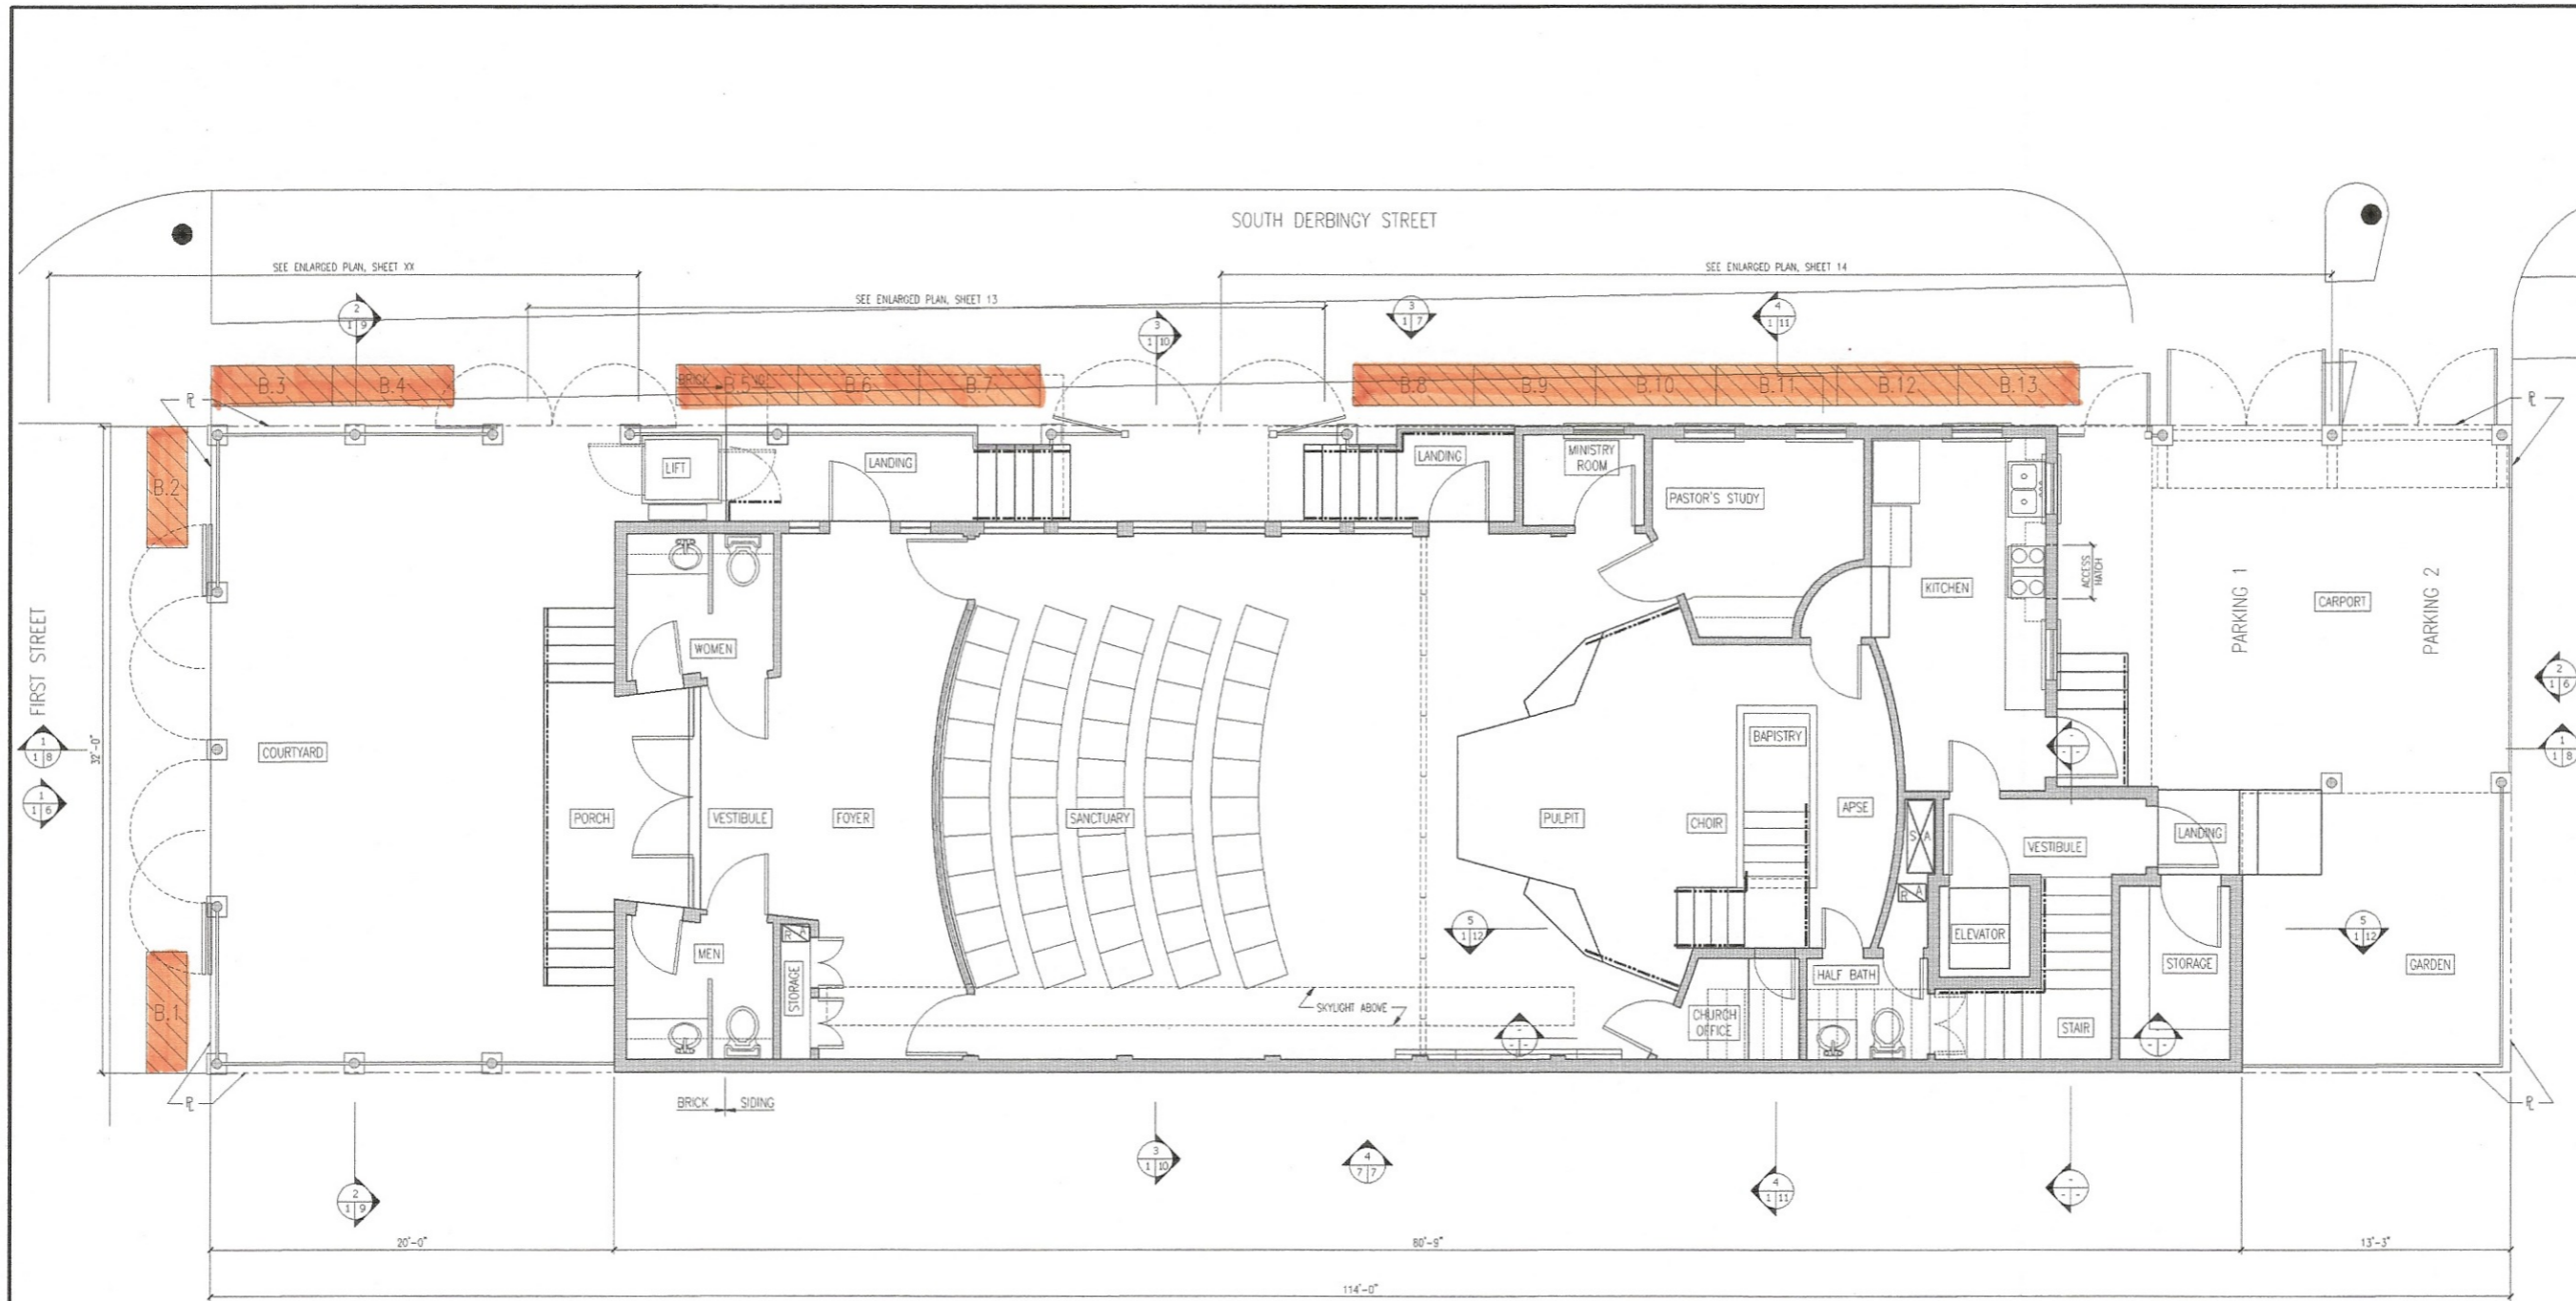

FIRST FLOOR PLAN
 SCALE: 1/4" = 1'-0"
 NOTE: ALL DIMENSIONS ARE FINISH



*BICYCLE PARKING SPACES
 ON PUBLIC PROPERTY*

NO SCALE
 [Orange rectangle] = 2' x 6" SPACE
 (TOTAL 13 SPACES)

8.14.20
 3 OF 3

NEW MINISTRY AND MISSION OUTREACH CENTER BUILDING:
 3031 FIRST STREET, NEW ORLEANS, LA, 70125
 for the TOUCHSTONE COMMUNITY CHURCH
 EDWARD FLEMING, ARCHITECT, 2043 MAGAZINE STREET, NEW ORLEANS, LA • 505.231.2828

DATE	05/20/20
SHEET	1/21