

OLD ALGIERS WAYFINDING SIGNAGE AND IMPROVEMENTS

OLD ALGIERS MAIN STREET CORPORATION
NEW ORLEANS, LOUISIANA

LIST OF DRAWINGS


- L-1 LAYOUT PLANS - AREA A AND AREA B
- L-2 LAYOUT PLANS - AREA C AND AREA D
- L-3 LAYOUT PLANS - AREA E AND AREA F
- L-4 LAYOUT PLAN - AREA G
- L-5 SITE DETAILS AND ENLARGEMENT PLANS
- L-6 SITE DETAILS

Brandon Adams, Landscape Architect


(251) 648-8022



5/3/2024

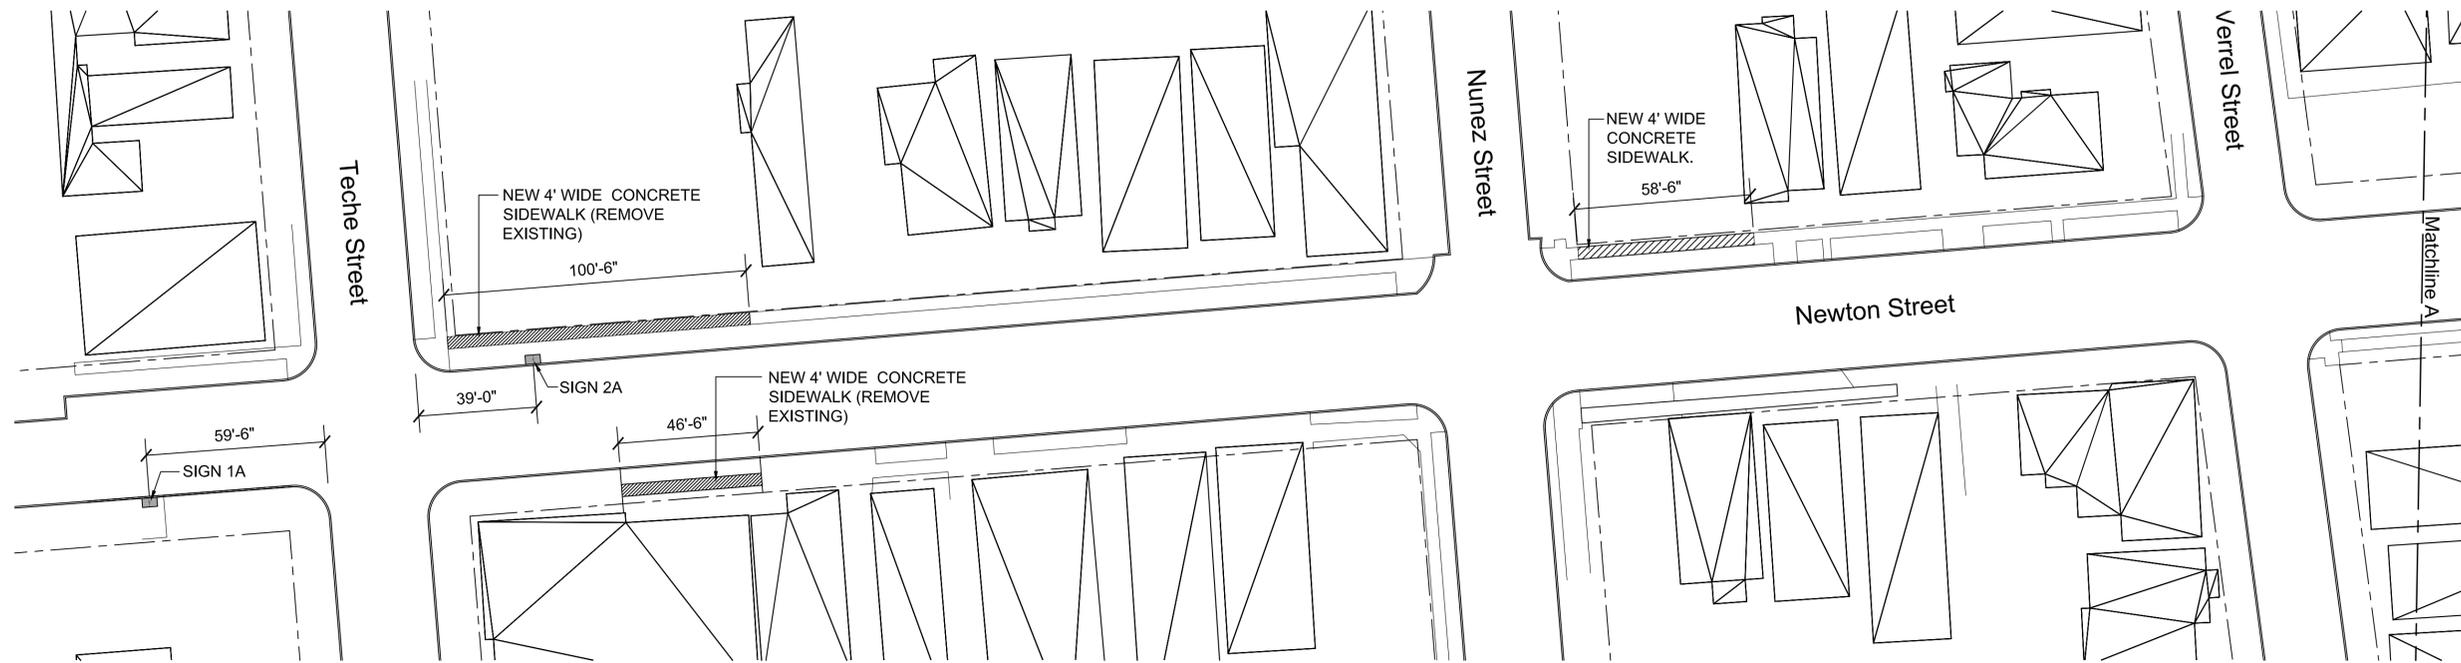


AREA A

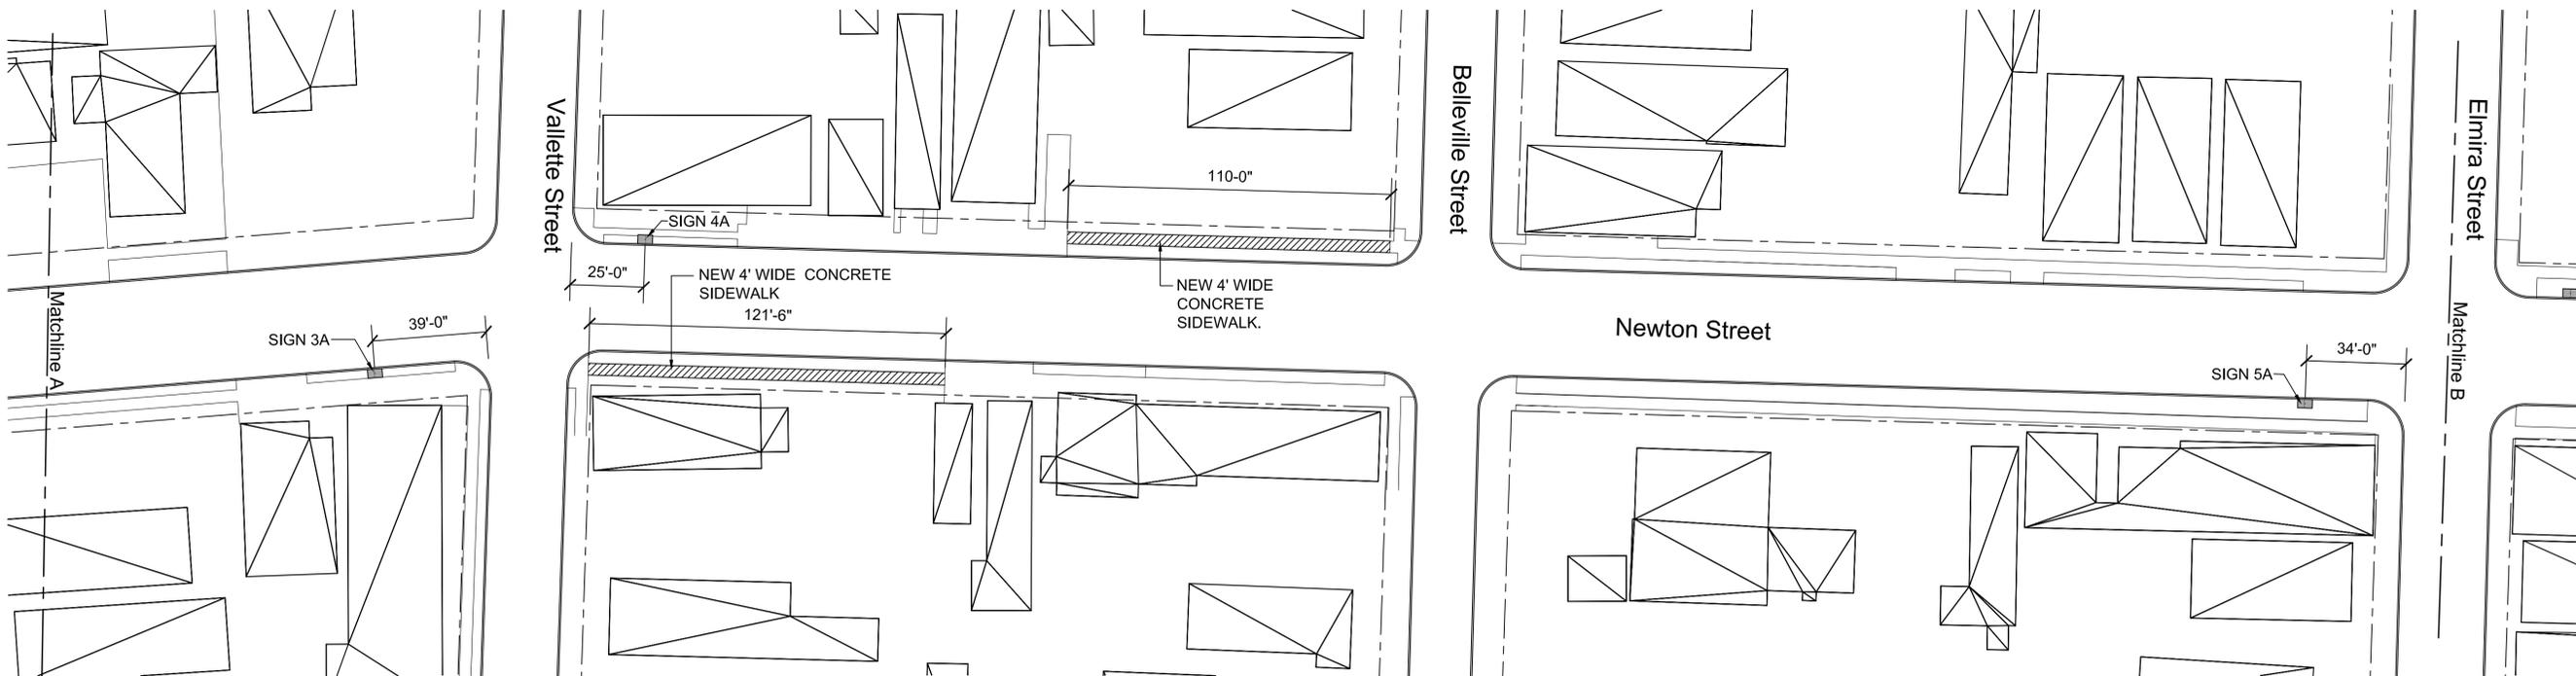


AREA B



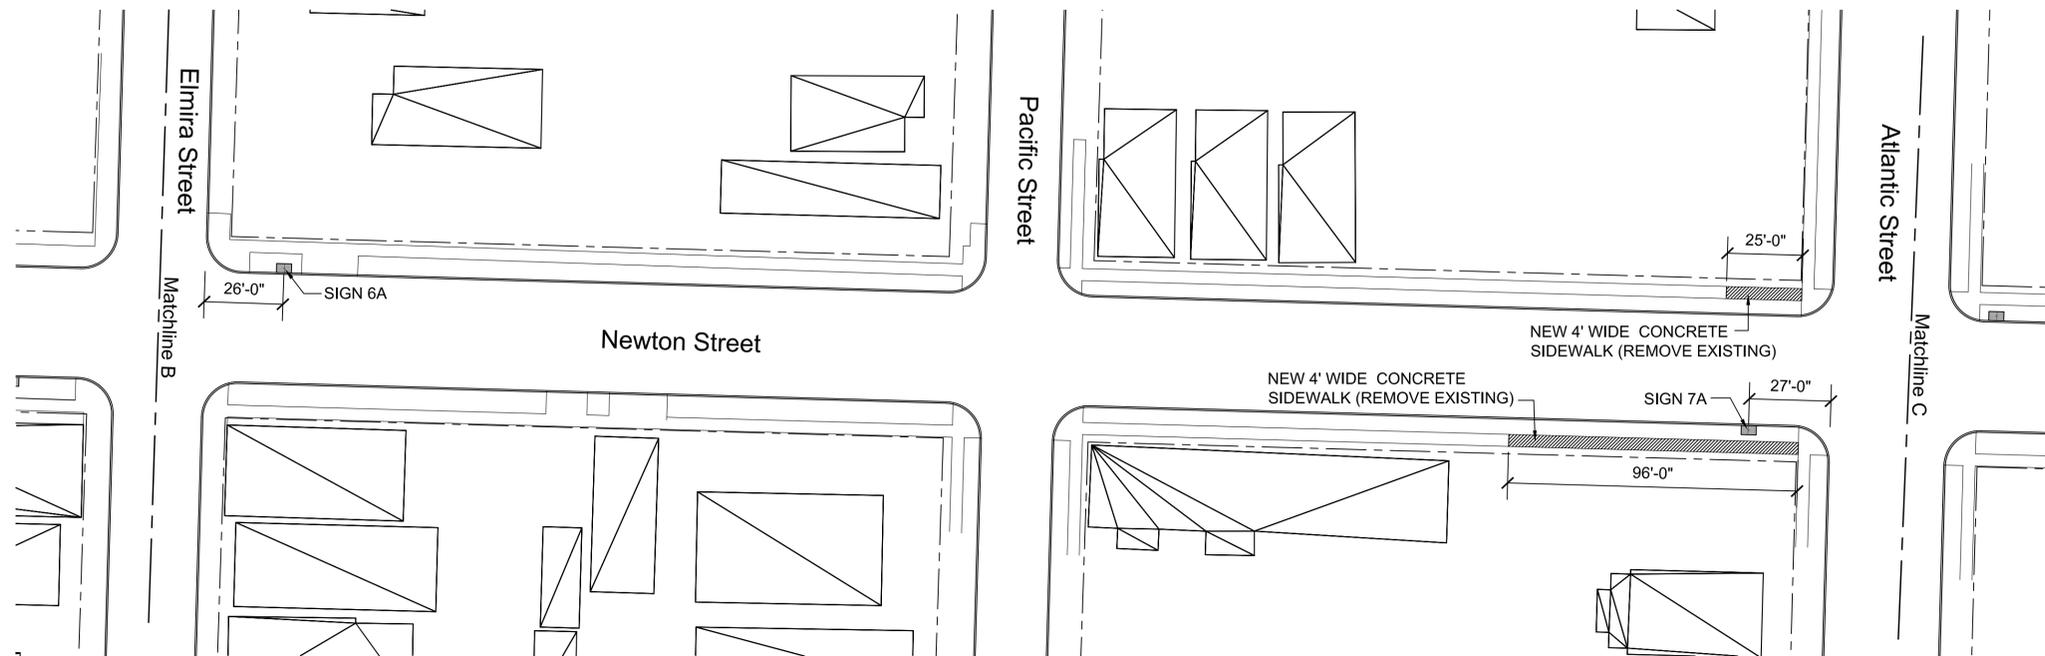

AREA C

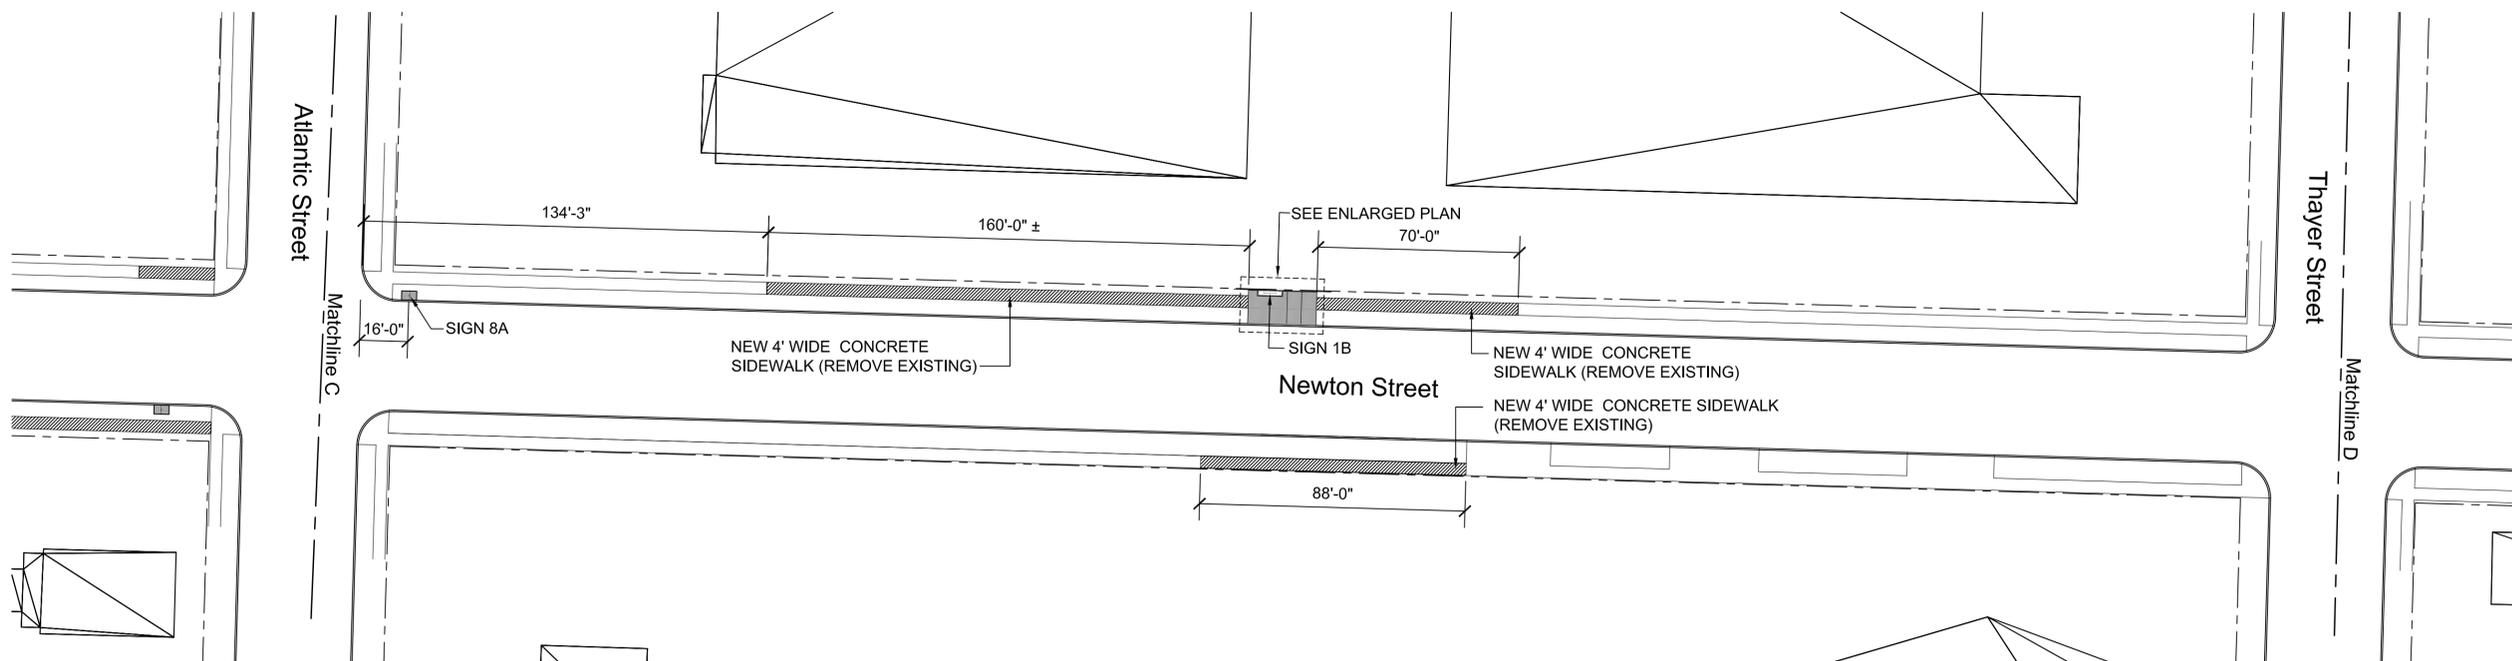



AREA D





Brandon Adams,
Landscape Architect
556 Ratcliff Place
Natchez, Mississippi
(251) 648-8022

Layout Plans -
Area C and Area D

Old Algiers Wayfinding
Signage and Improvements
Old Algiers in New Orleans, LA

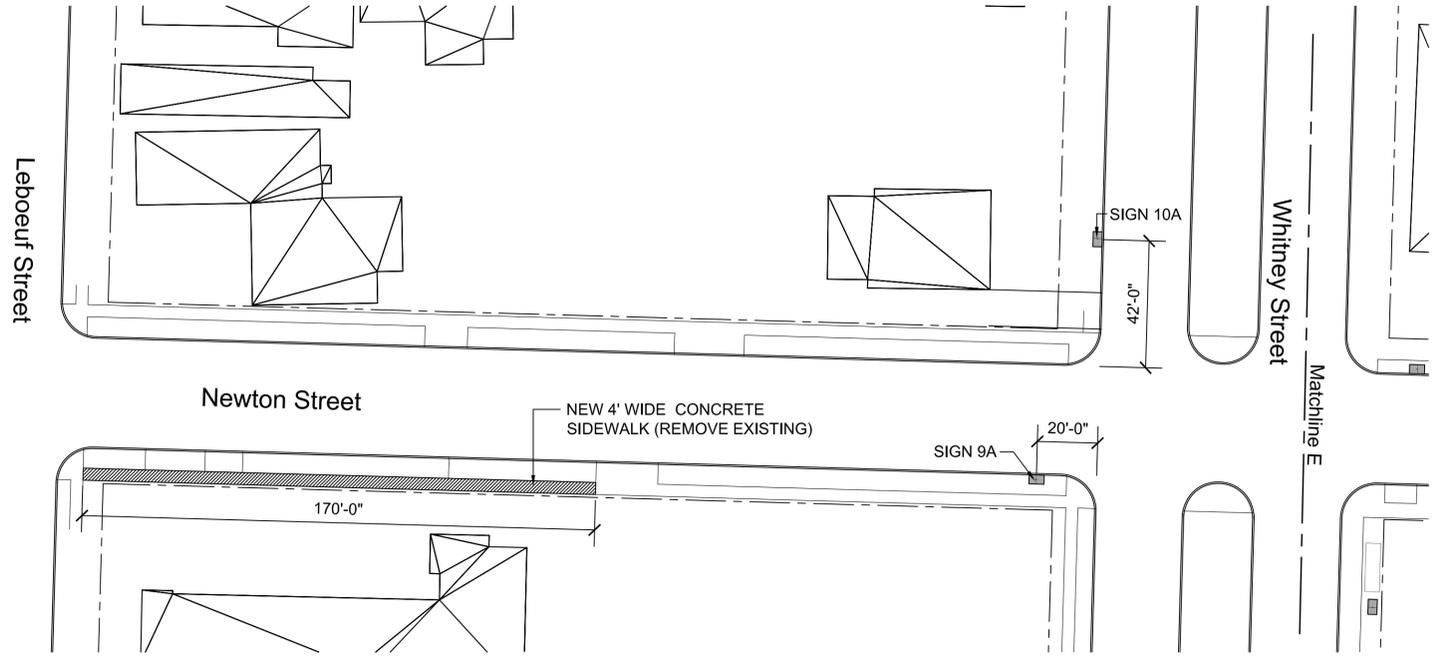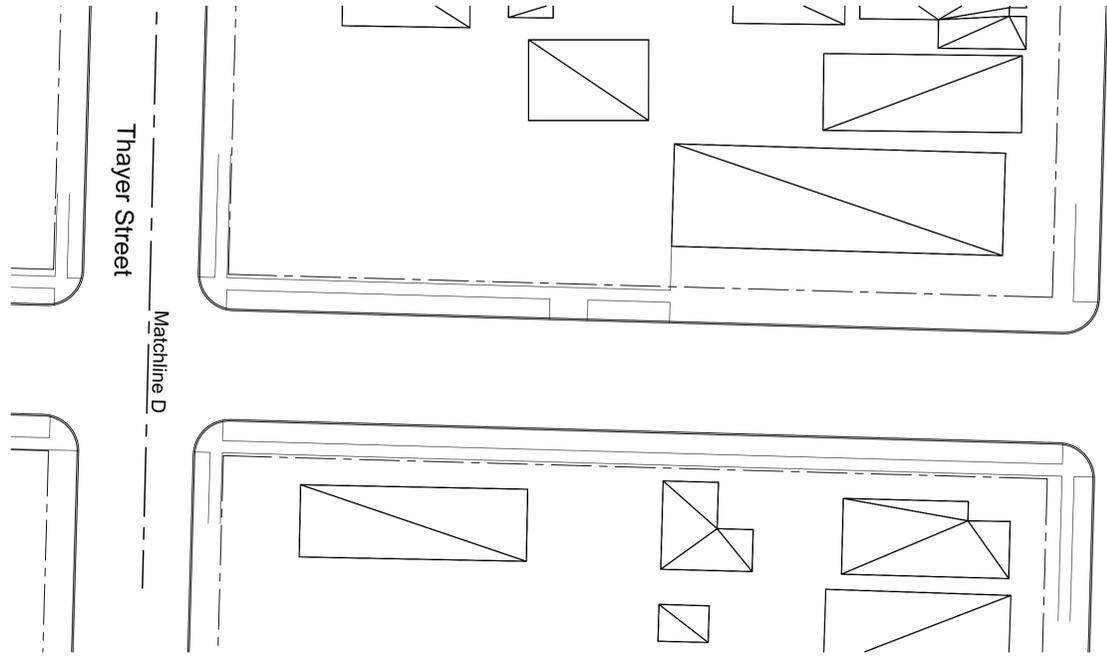


AREA E

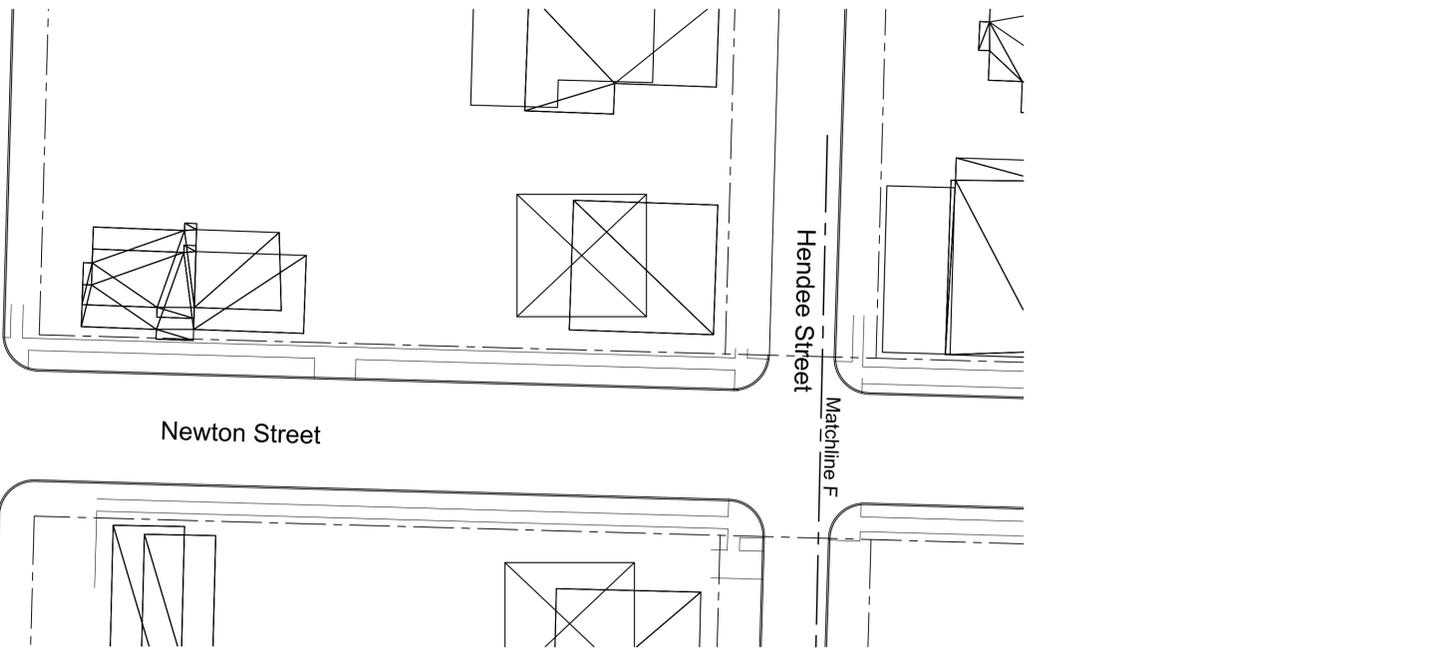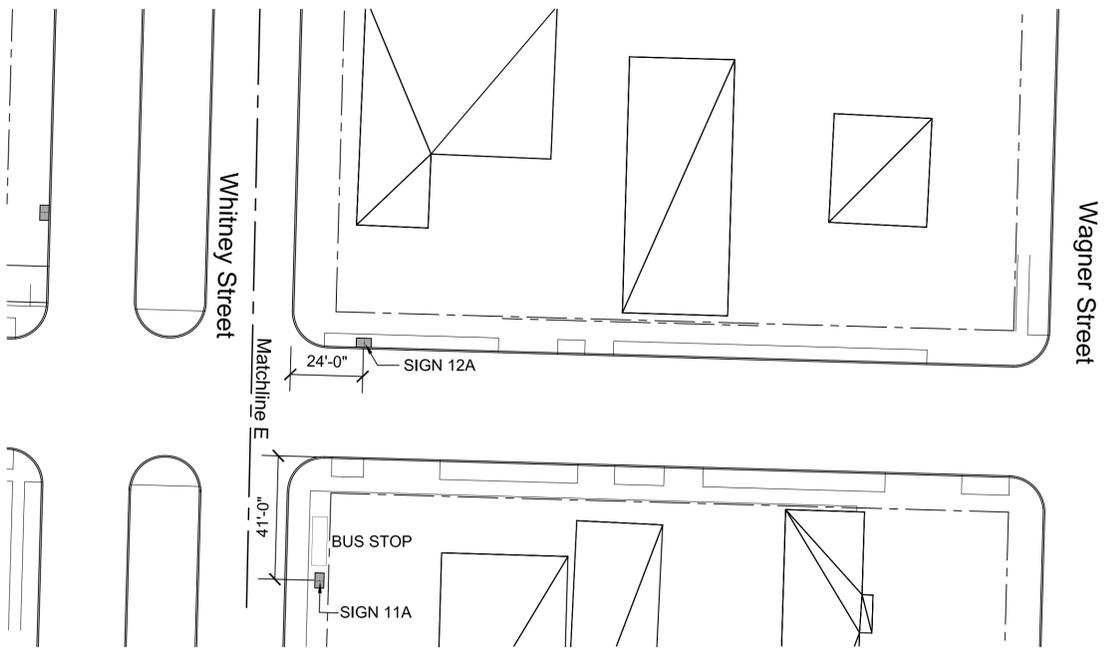

AREA F




	<p>Brandon Adams, Landscape Architect 556 Ratcliff Place Natchez, Mississippi (251) 648-8022</p>	<p>Layout Plans - Area E and Area F</p>	<p>Old Algiers Wayfinding Signage and Improvements Old Algiers in New Orleans, LA</p>	<p>L-3</p>
--	--	---	---	------------

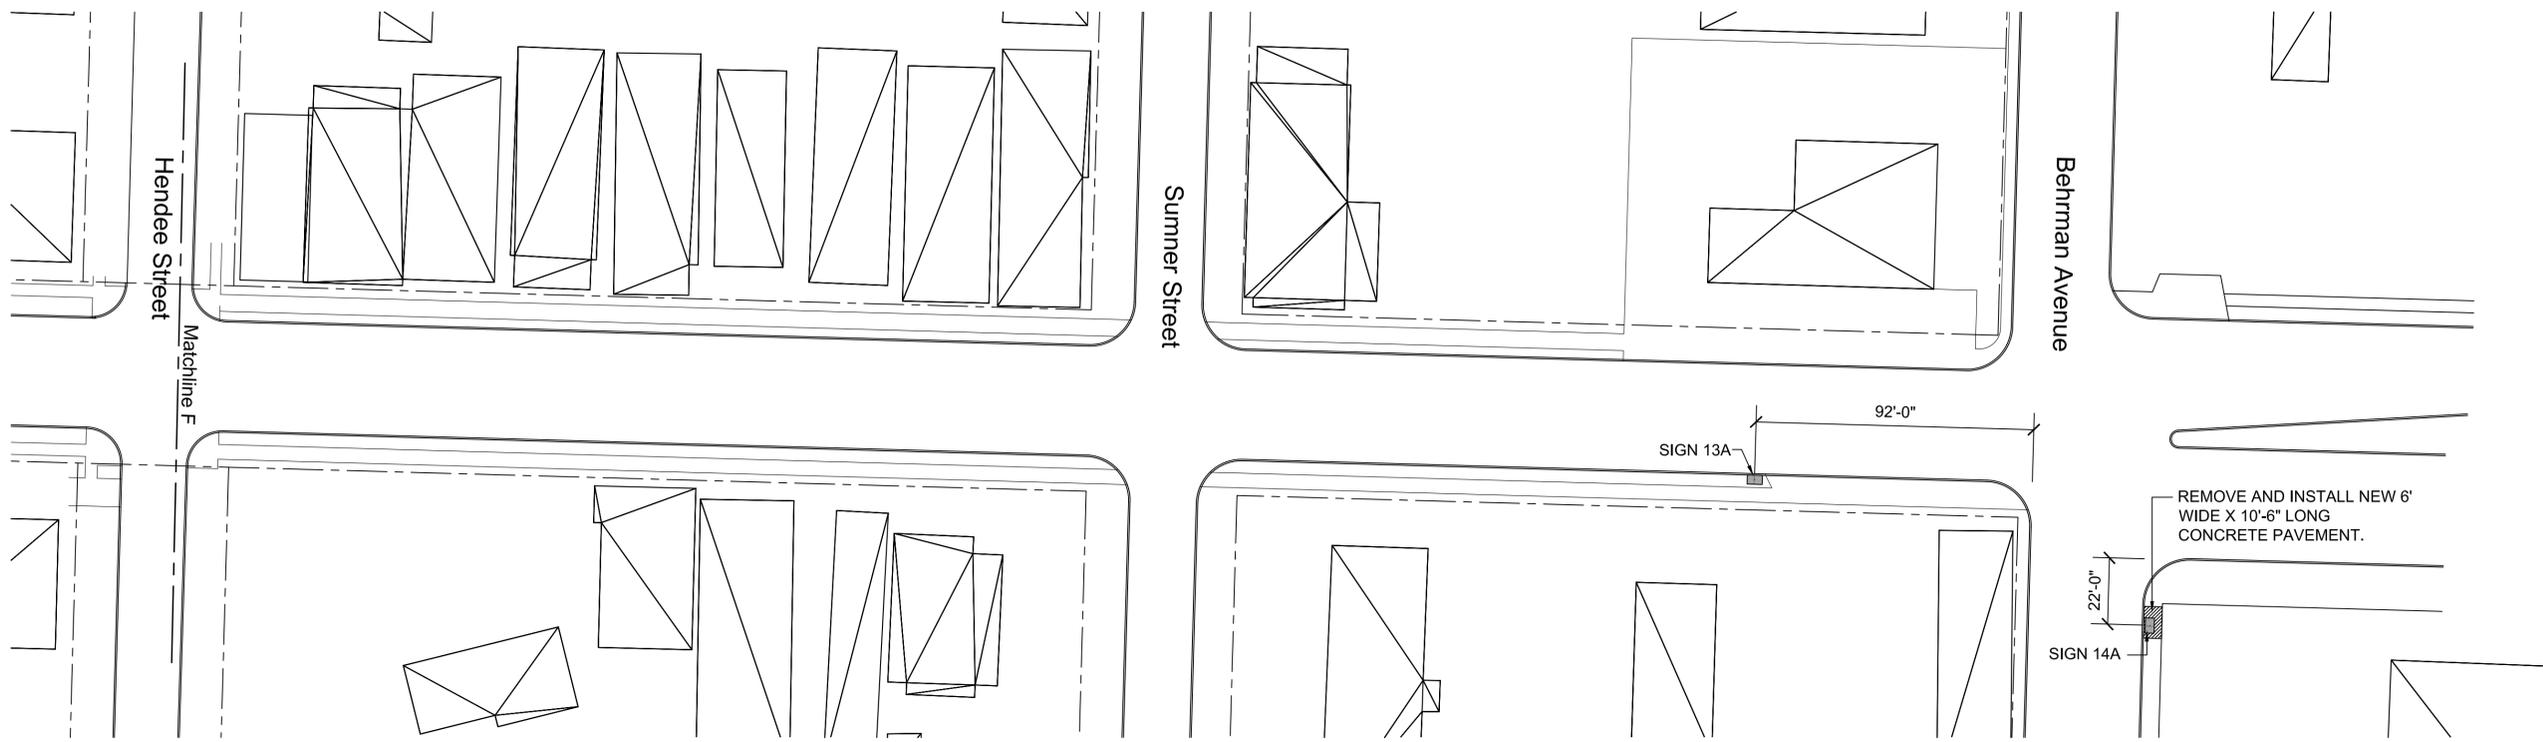


AREA G



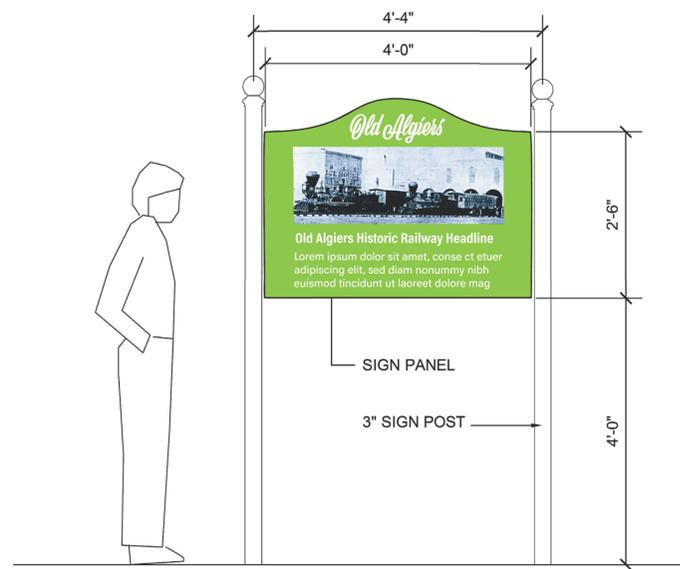


ELEVATION
Scale: 3/4" = 1'-0"

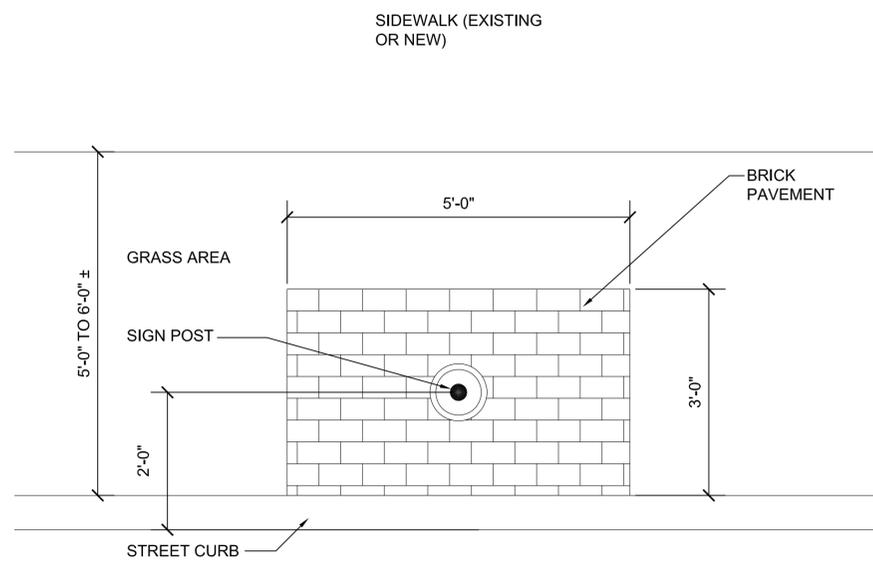

PLAN
Scale: 3/4" = 1'-0"


1 INTERPRETIVE SIGN (TYPE B)

2 TYPICAL WAYFINDING SIGN LAYOUT

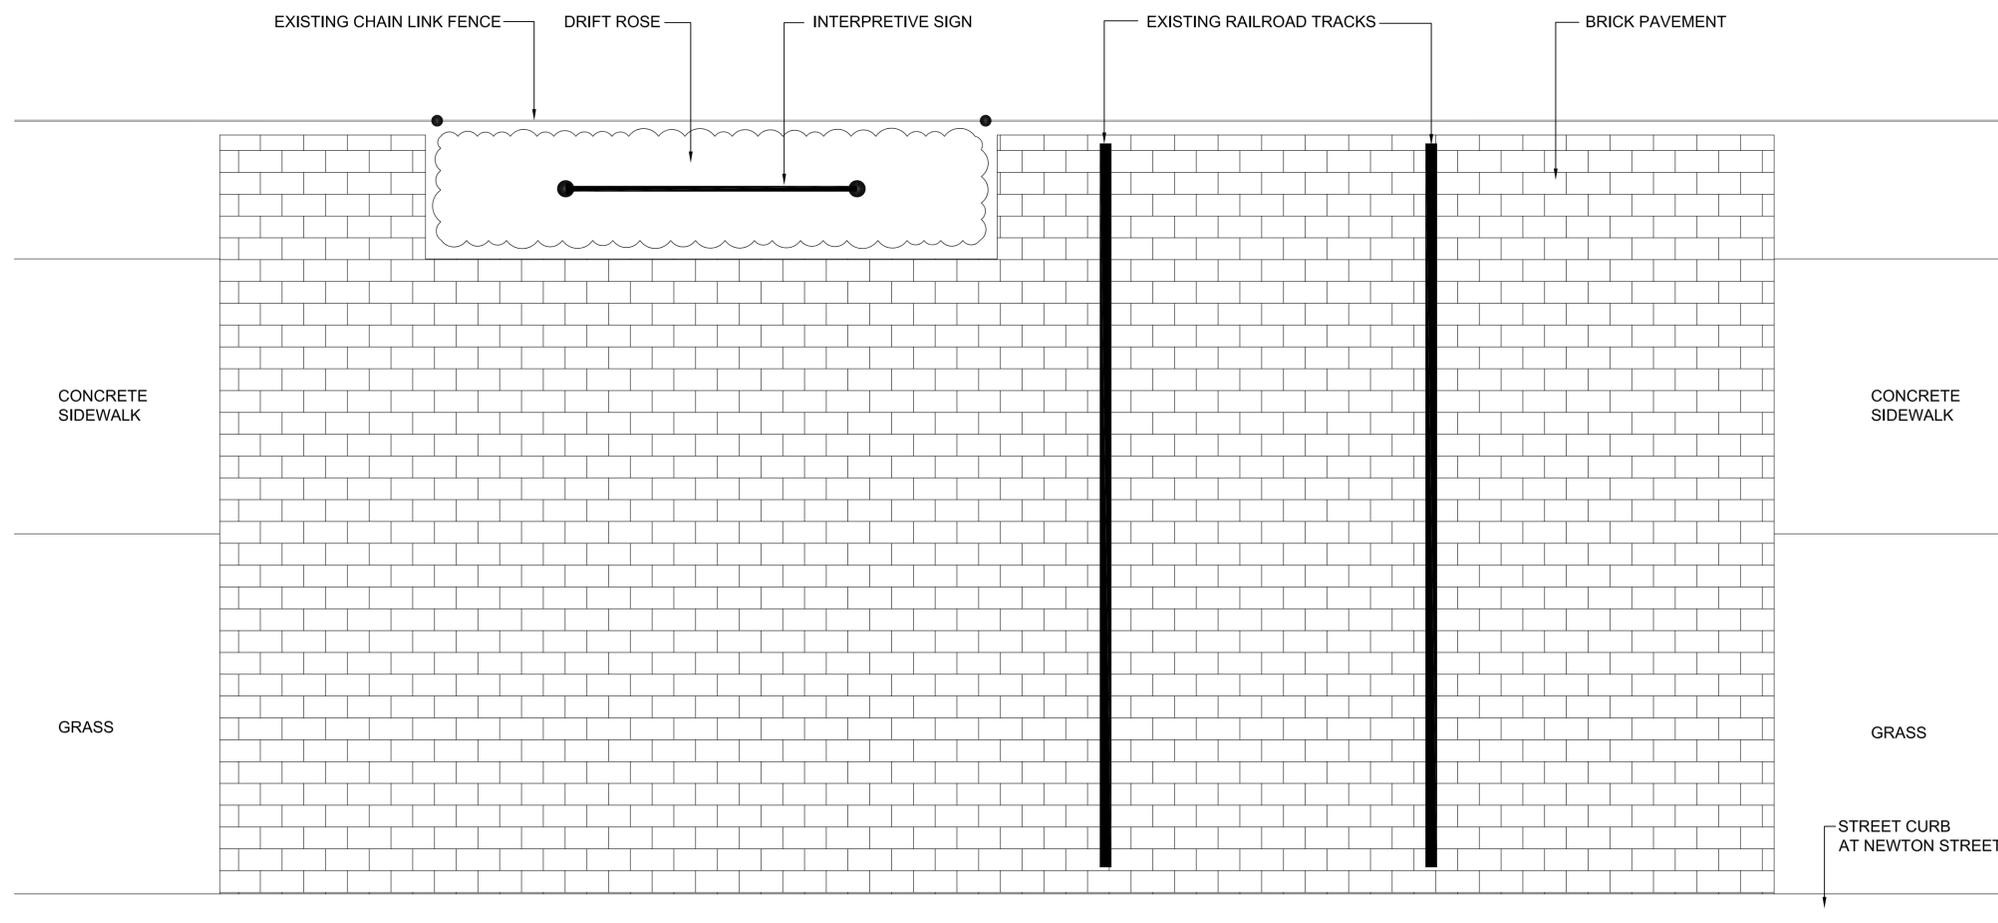

PLAN
Scale: 3/4" = 1'-0"

3 INTERPRETIVE SIGN AREA

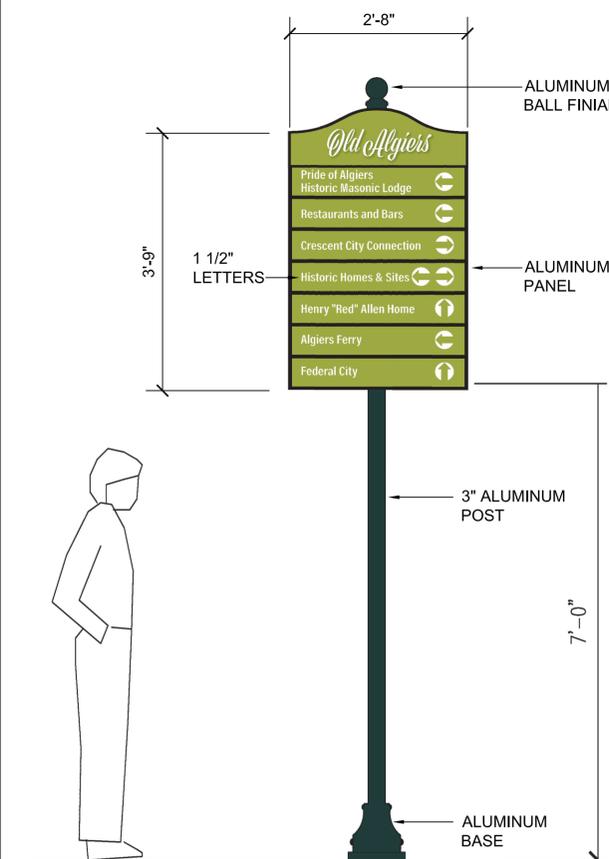


ELEVATION
Scale: 3/4" = 1'-0"

4 TYPICAL WAYFINDING SIGN (TYPE A)


Brandon Adams,
Landscape Architect
556 Ratcliff Place
Natchez, Mississippi
(251) 648-8022

Site Details and
Enlargement Plans

Old Algiers Wayfinding
Signage and Improvements
Old Algiers in New Orleans, LA

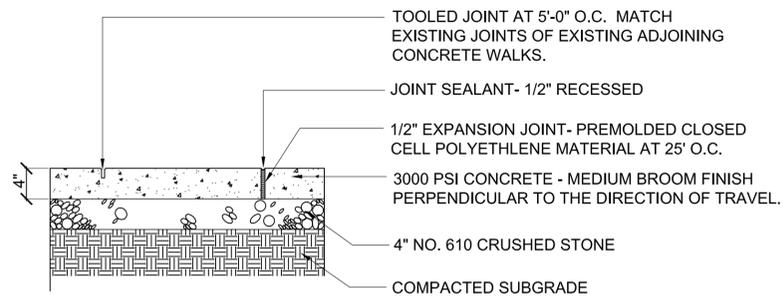

SECTION
Scale: 1" = 1'-0"

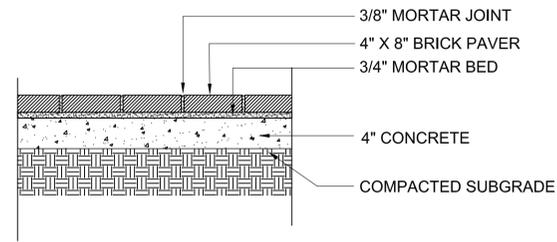

SECTION
Scale: 1" = 1'-0"

1 CONCRETE SIDEWALK

2 BRICK PAVEMENT

Brandon Adams,
Landscape Architect
556 Ratcliff Place
Natchez, Mississippi
(251) 648-8022

Site Details

Old Algiers Wayfinding
Signage and Improvements
Old Algiers in New Orleans, LA



Date _____	Received by _____
Tracking Number _____	

DEVELOPMENT PLAN AND DESIGN REVIEW APPLICATION

REQUIRED ATTACHMENTS (One digital copy)

1. SITE PLAN

- North arrow, scale, and date of plan
- Location, dimensions, and area of permeable open space
- Name, address of the professional who prepared the plan
- Legend of symbols, patterns, and abbreviations used
- The entire lot(s), including area and property lines dimensioned (including gross area of the site)
- Curb cuts, interior streets, driveways, and parking and loading areas with dimensions and total area (sf)
- Location and dimensions of buildings and structures, including total floor area and distance from property lines
- Location of refuse storage locations
- Proposed right-of-way improvements including sidewalks and plantings, and pedestrian walkways
- Fence location, height, and materials

2. FLOOR PLAN

- Indicating the dimensions and square footage of proposed development
- Room use
- Location of all walls, doors, and windows
- Location of all plumbing fixtures
- Location of major appliances/mechanical equipment
- Stairway location
- Firewall location (if applicable)

3. ARCHITECTURAL ELEVATIONS

Architectural elevations of each side of the proposed structure drawn to scale indicating height, architectural elements, materials, colors, and textures proposed for any structures.

4. LIGHTING PLAN

- Location of all exterior lighting, including those mounted on poles and walls
- Types, style, height, and the number of fixtures
- Manufacturer's illustrations and specifications of fixtures

5. SIGNAGE PLAN

- Proposed Signage with overall height, width, and materials
- Building Elevation (including building width and height)
- Site plan showing the location of all proposed detached sign(s) along with setback dimensions.

6. LANDSCAPE PLAN

- Name and address of professional who prepared the plan.
- Landscape plans shall be prepared by a registered landscape architect licensed by the Louisiana Horticulture Commission
- All landscape plans shall meet the minimum requirements of site plans
- Legend defining all symbols, patterns, and abbreviations used
- Location, quantity, size, name, and condition (both botanical and common) of all existing and proposed plant materials and trees.
- Description of all tree preservation measures on-site and in the public right-of-way
- Width, depth, and area of landscaped area(s)
- Proposed right-of-way improvements and pedestrian walkways

Planting proposed in the right-of-way must have Parks and Parkways approval

7. PHOTOS

- Photographs of the subject site and/or building

8. NARRATIVE

Narrative addressing compliance with applicable Comprehensive Zoning Ordinance requirements and design goals

9. COLOR ELEVATIONS/RENDERING (DAC ONLY)

Color elevations and/or renderings are required for projects that trigger review by the Design Advisory Committee

FEES

Compliant Plan	\$225
CBD Demolitions	\$500
Moratorium Appeals	\$1,000





Belleville

Belleville

Old Algiers

Pride of Algiers
Historic Masonic Lodge 

Restaurants and Bars 

Crescent City Connection 

Historic Homes & Sites  

Henry "Red" Allen Home 

Algiers Ferry 

Federal City 

MOUNT PILGRIM
4th BAPTIST CHURCH
1000 N. 10th St.

STOP

C707283



EXPLORE
OUR HISTORY
oldalgermainstreet.org

← LB Landry Av Whitney Av →

NO FOOD MART
CANNING & BUY-HERE-HERE

SIGNS
361-3789

BIG 24 oz
99c
BIG SHOT
PINEAPPLE
\$1.25

DEEP DEEP
TRANSPORTATION
504-406-8154

OLD ALGERS