




SEAL:

SEAL:

© THIS SET OF DOCUMENTS INCLUSIVE OF DRAWINGS, SPECIFICATIONS, AND ADDENDUMS MAY NOT BE COPIED, SCANNED, NOR ELECTRONICALLY DISTRIBUTED OR USED FOR CONSTRUCTION WITHOUT THE EXPRESSED WRITTEN CONSENT OF GraceHebert ARCHITECTS, APAC. NO PLAN ROOM, ELECTRONIC PLAN SERVICE (INTERNET PLAN SERVICE), NOR REPRODUCTION COMPANY SHALL BE PERMITTED TO POST THESE DOCUMENTS WITHOUT THE EXPRESSED WRITTEN CONSENT OF THE ARCHITECT, GraceHebert ARCHITECTS, APAC.

501 GOVERNMENT STREET ■ BATON ROUGE, LA 70802  
P.225.338.5569 F.225.338.5570

**PAUL B. HABANS  
ELEMENTARY SCHOOL**  
Recovery School District  
3501 SEINE STREET NEW ORLEANS,  
NEW ORLEANS PARISH LOUISIANA 70114

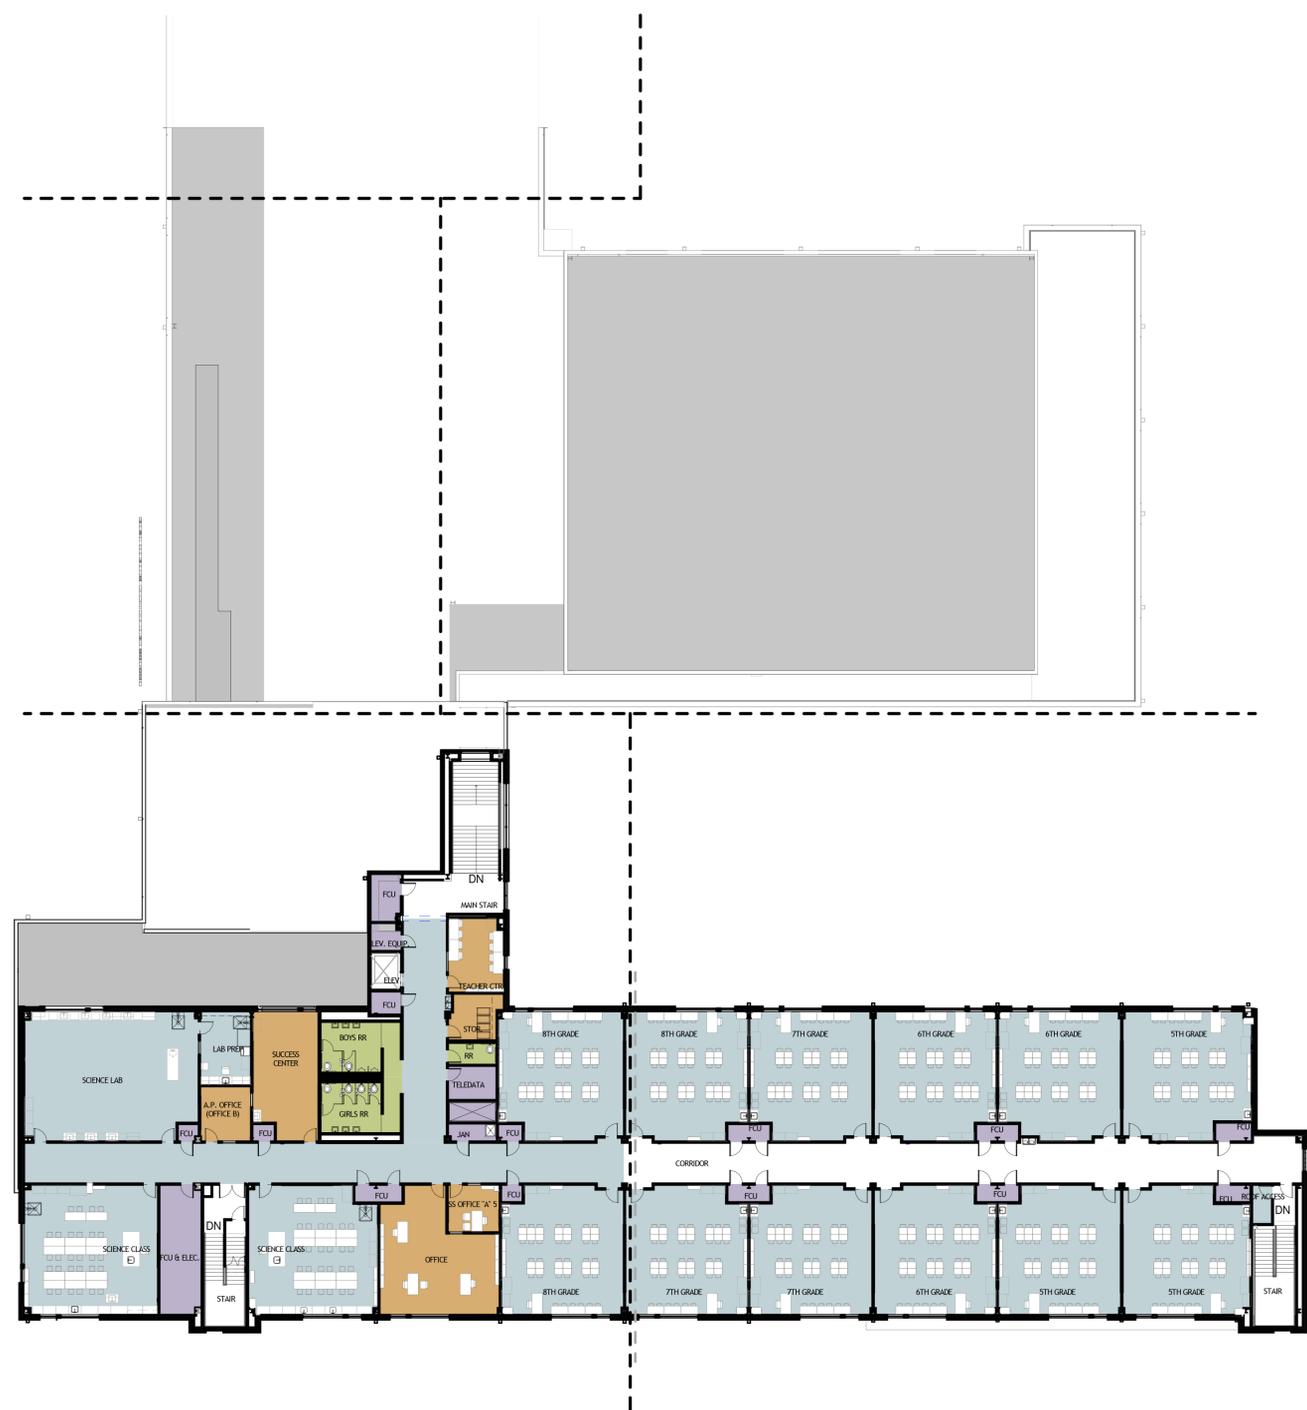

**PROGRAM LEGEND**

- ADMINISTRATION
- BUILDING SUPPORT
- CORE ACADEMIC
- CORRIDOR
- RESTROOM
- VERTICAL CIRCULATION

NOTE:  
ALL STRUCTURAL ELEMENTS TO BE STRUCTURAL STEEL.  
COLUMNS TO BE CONCEALED BY STUDS, GYP BOARD AND FINISHES.

**1**  
AP103 3RD FLOOR PLAN - OVERALL  
1" = 20'-0"

DATE: AUGUST 11, 2014  
PHASE: DD  
ISSUED FOR:  
PROJECT NO: 341414

THIRD FLOOR PLAN

**AP103**