


DRAWING NAME: P:\Projects\13-008 RTA - Canal Blvd. Terminal\Drawings\FTA Meeting Display\S-001 100%_awg PLOTTED: 02/20/15 - 11:22am

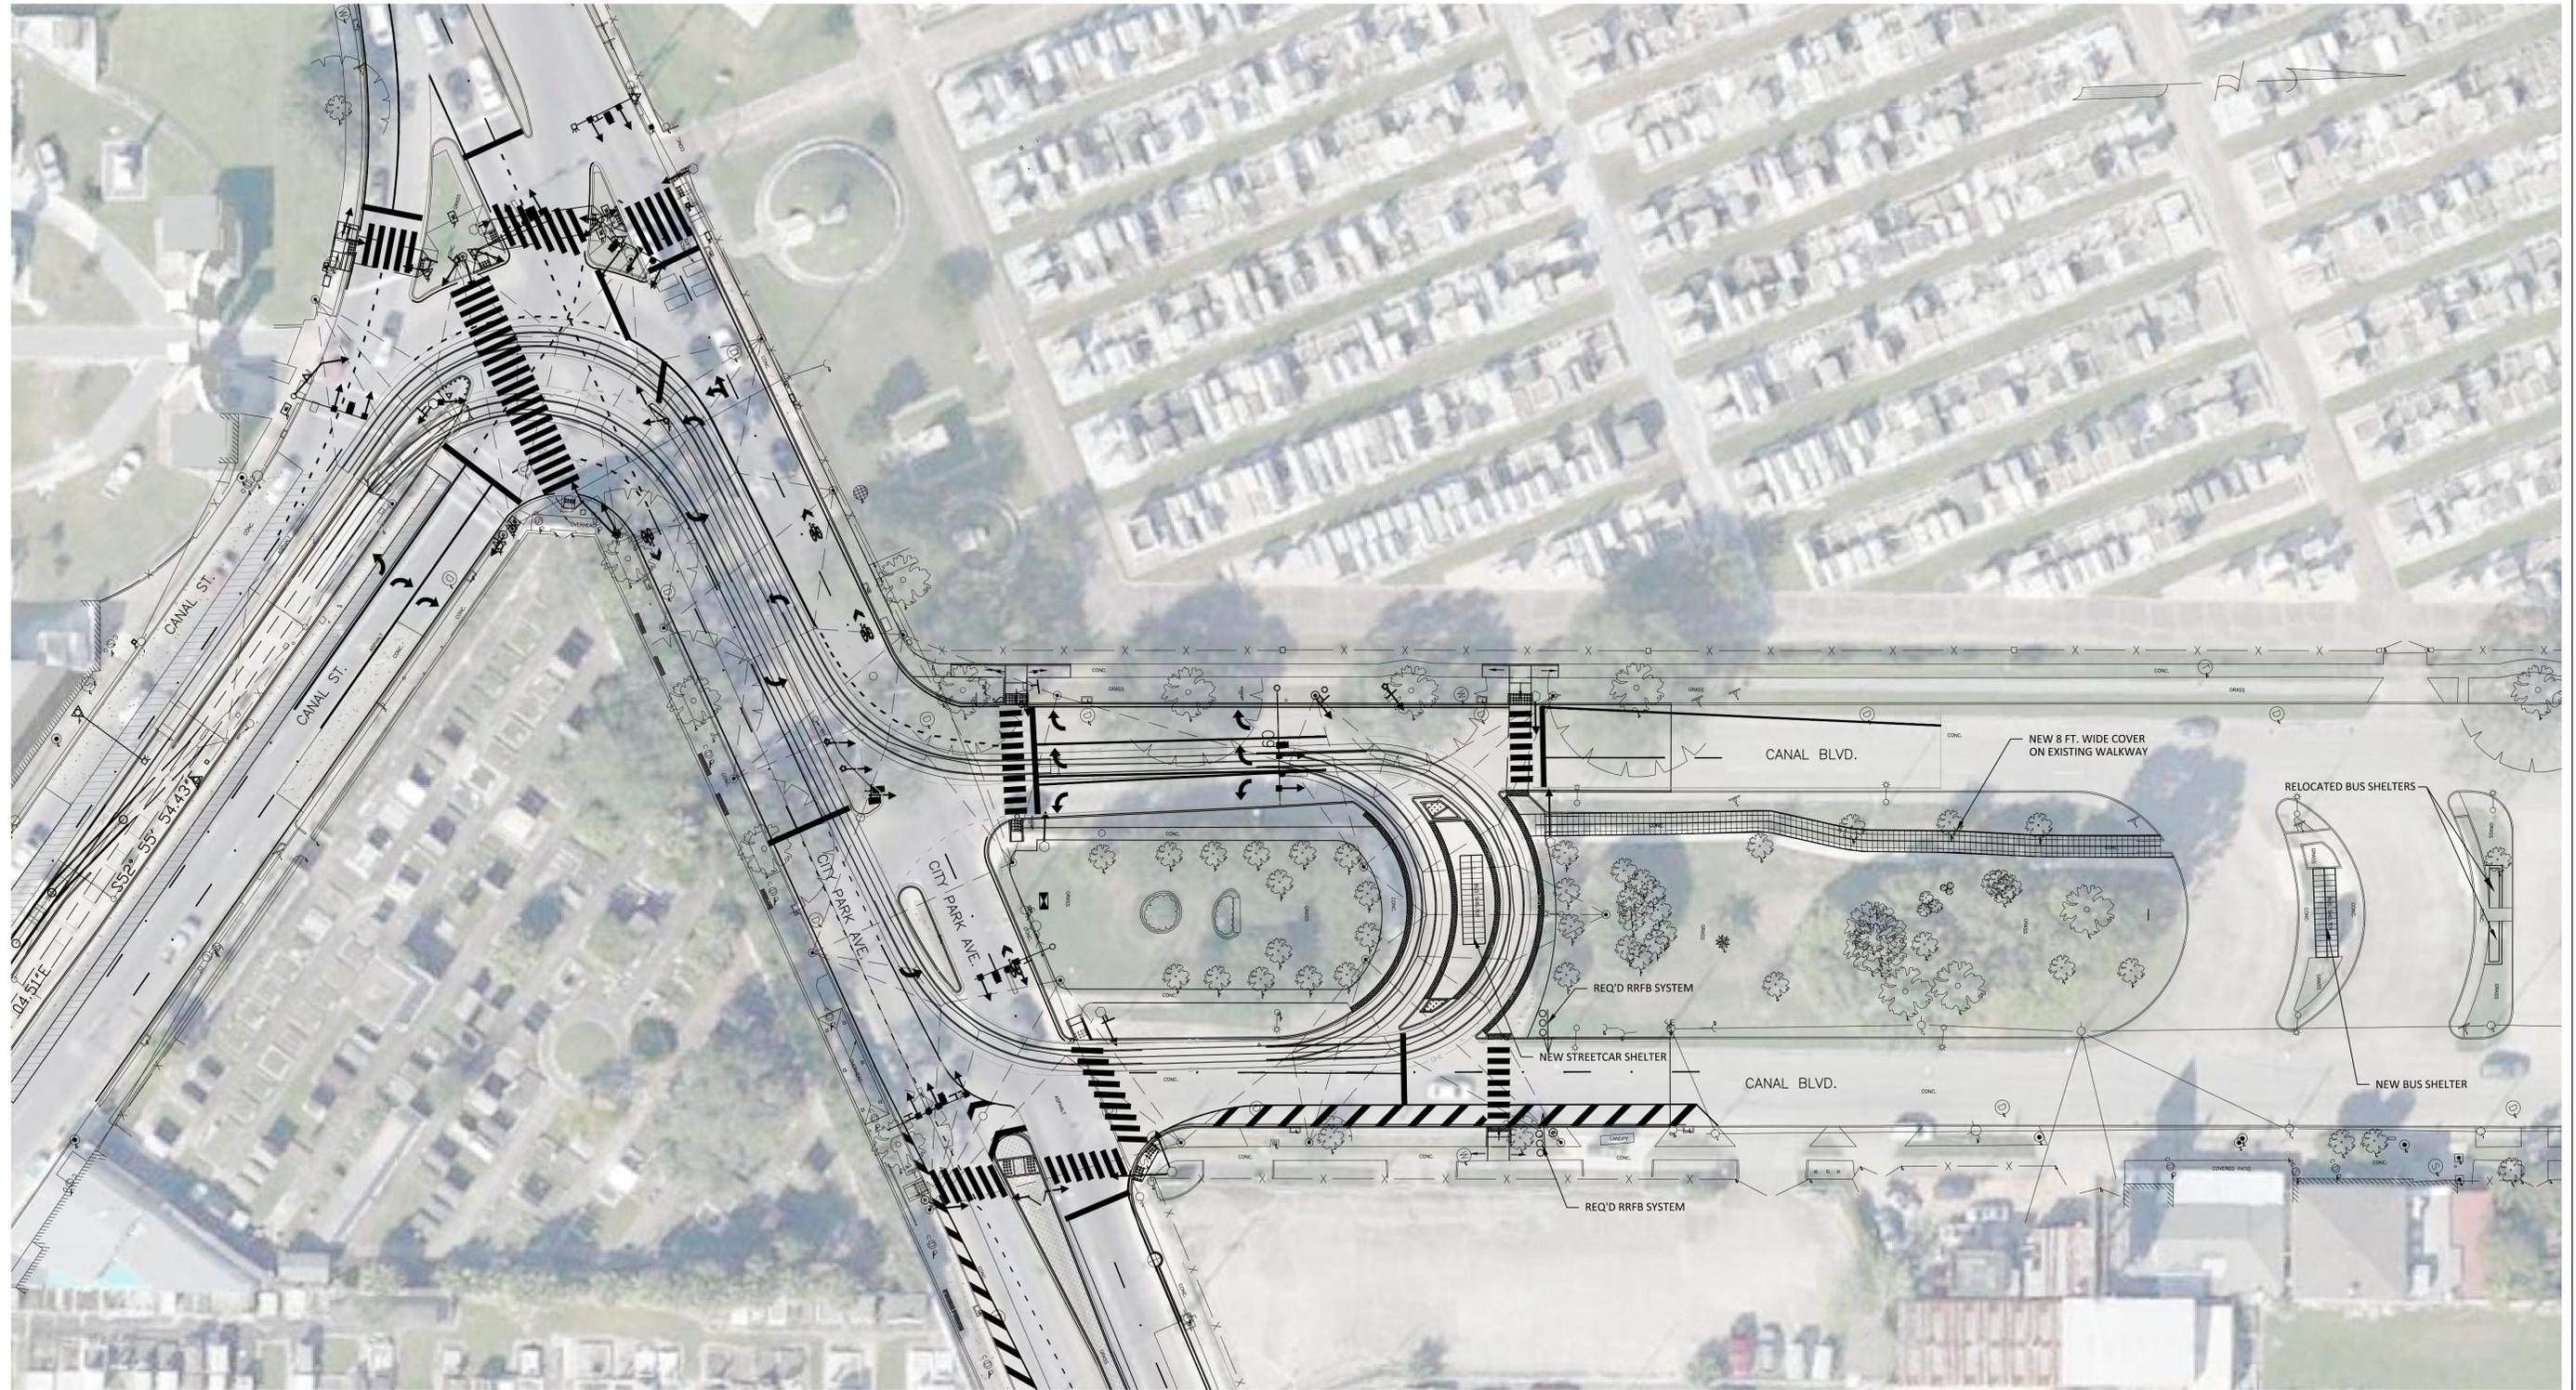

REFERENCE DRAWINGS			REVISIONS		
NUMBER	Rev	DESCRIPTION	No	DATE	BY

REGIONAL TRANSIT AUTHORITY



DESIGNED	_____	DATE	_____
DRAWN	_____	DATE	_____
CHECKED	_____	DATE	_____
APPROVED	_____	DATE	_____
SCALE	SCALE: 1" = 30'		

CEMETERIES TRANSIT CENTER
(CANAL BLVD. BUS & STREETCAR TERMINAL)
SCHEMATIC LAYOUT



DRAWING NO. S-001 SHEET A