




**Vieux Carré
Commission Meeting**

Thursday, February 18, 2021

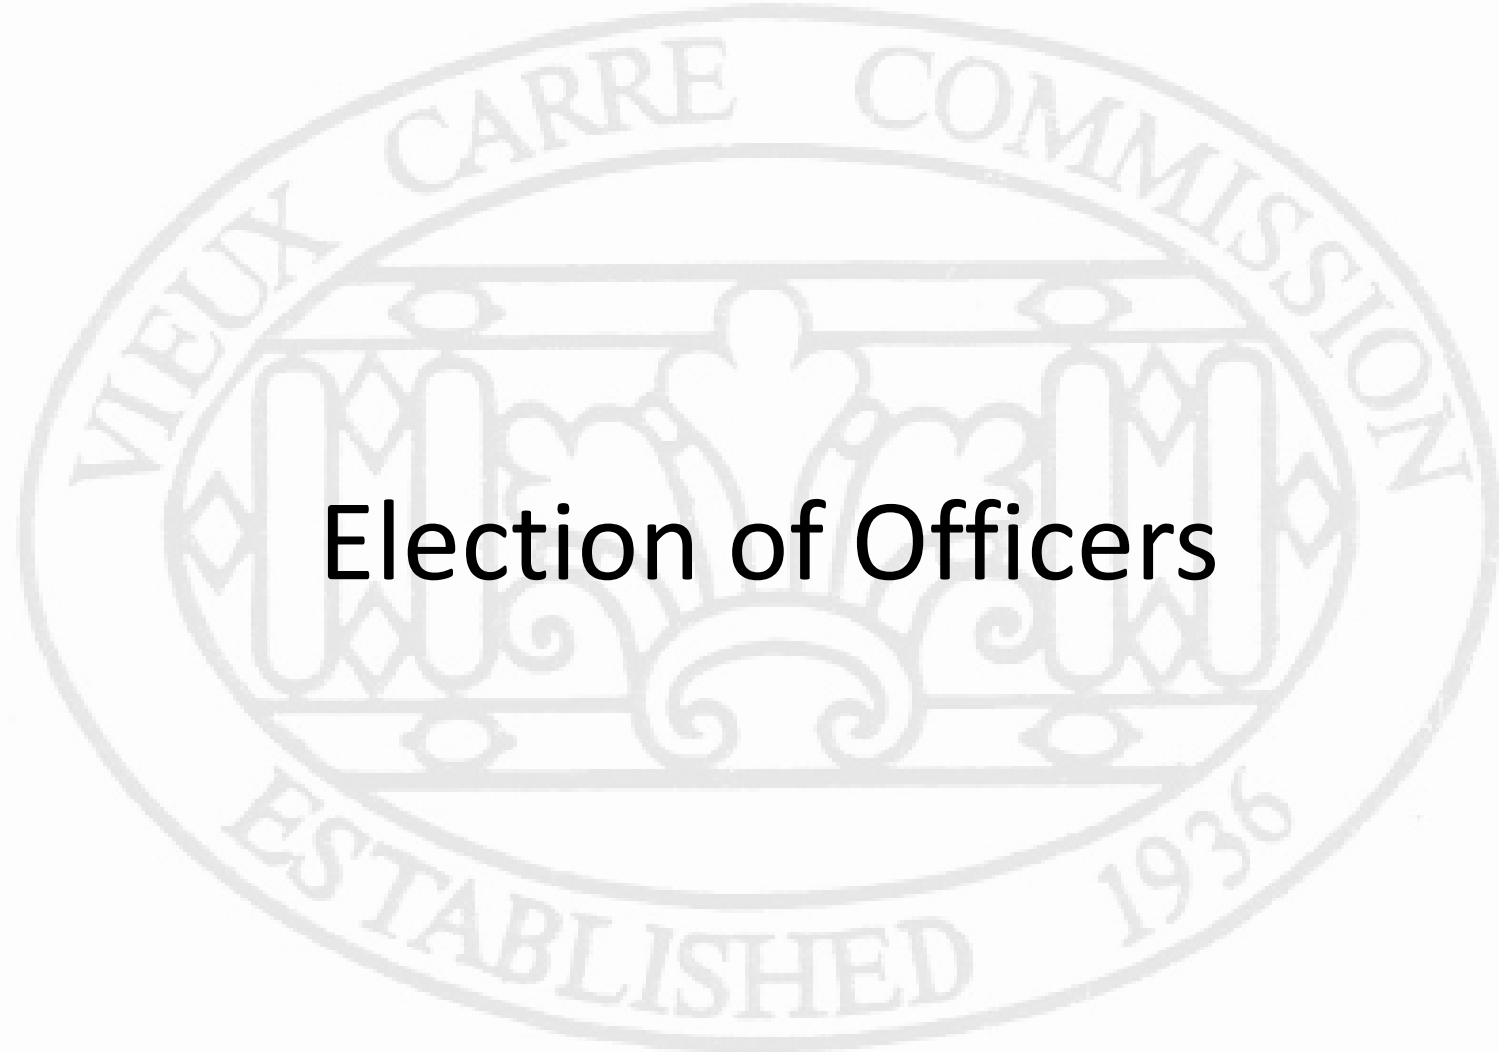

Election of Officers



Review of Minutes




Chairman's Report




Director's Report



New Business

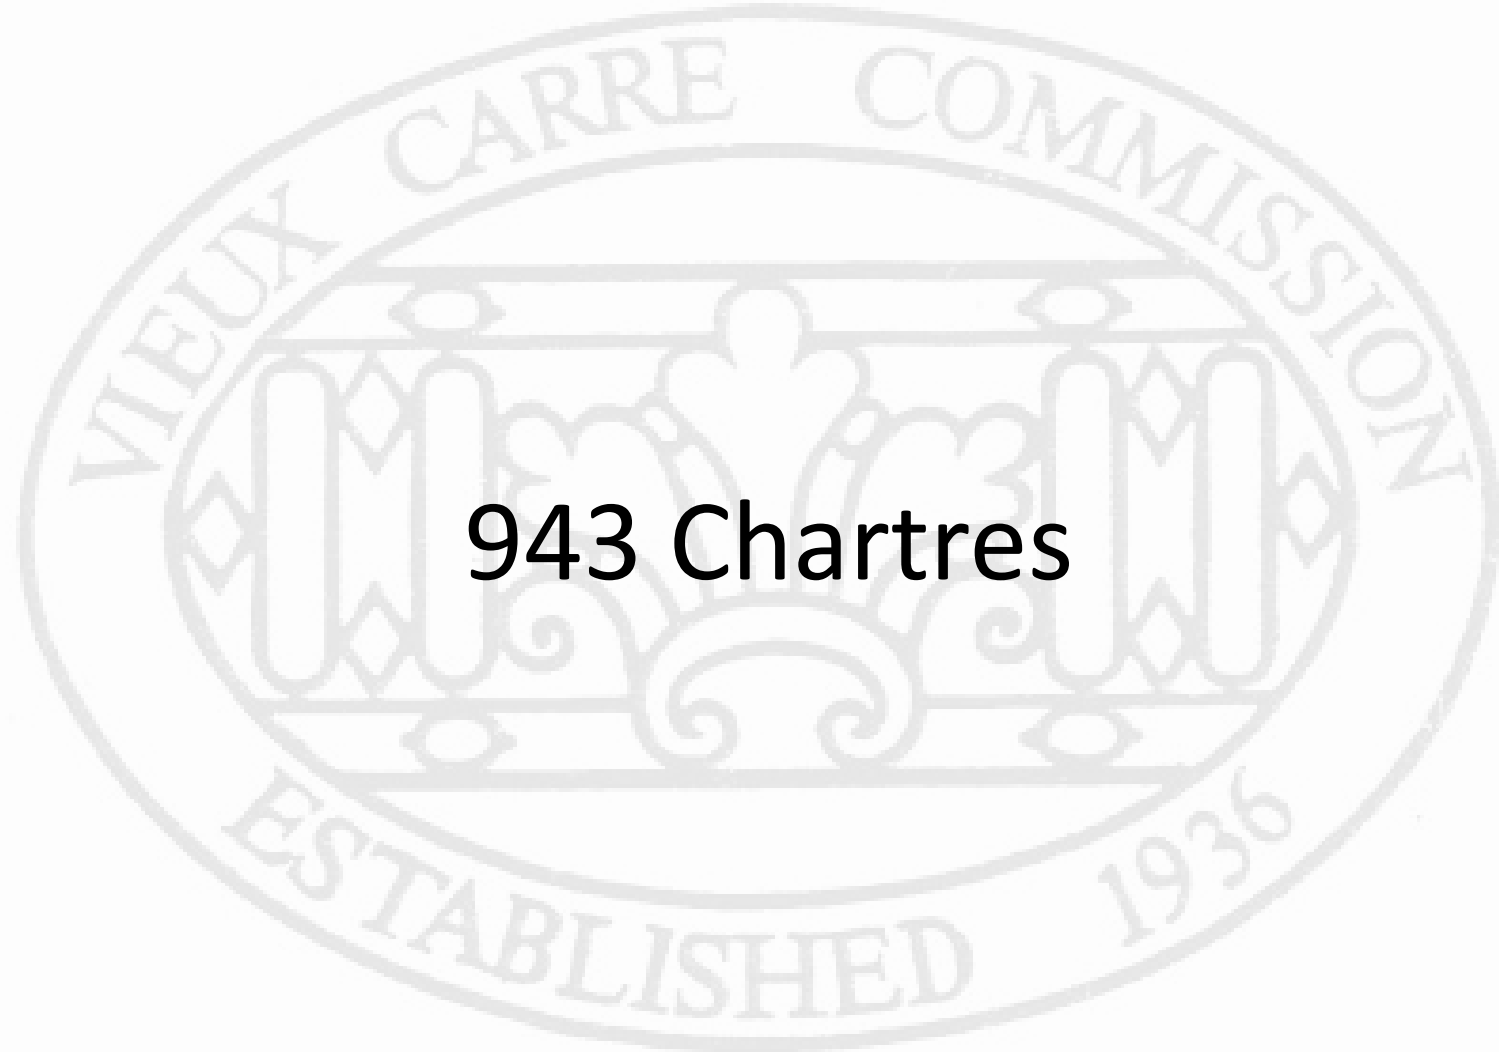

943 Chartres

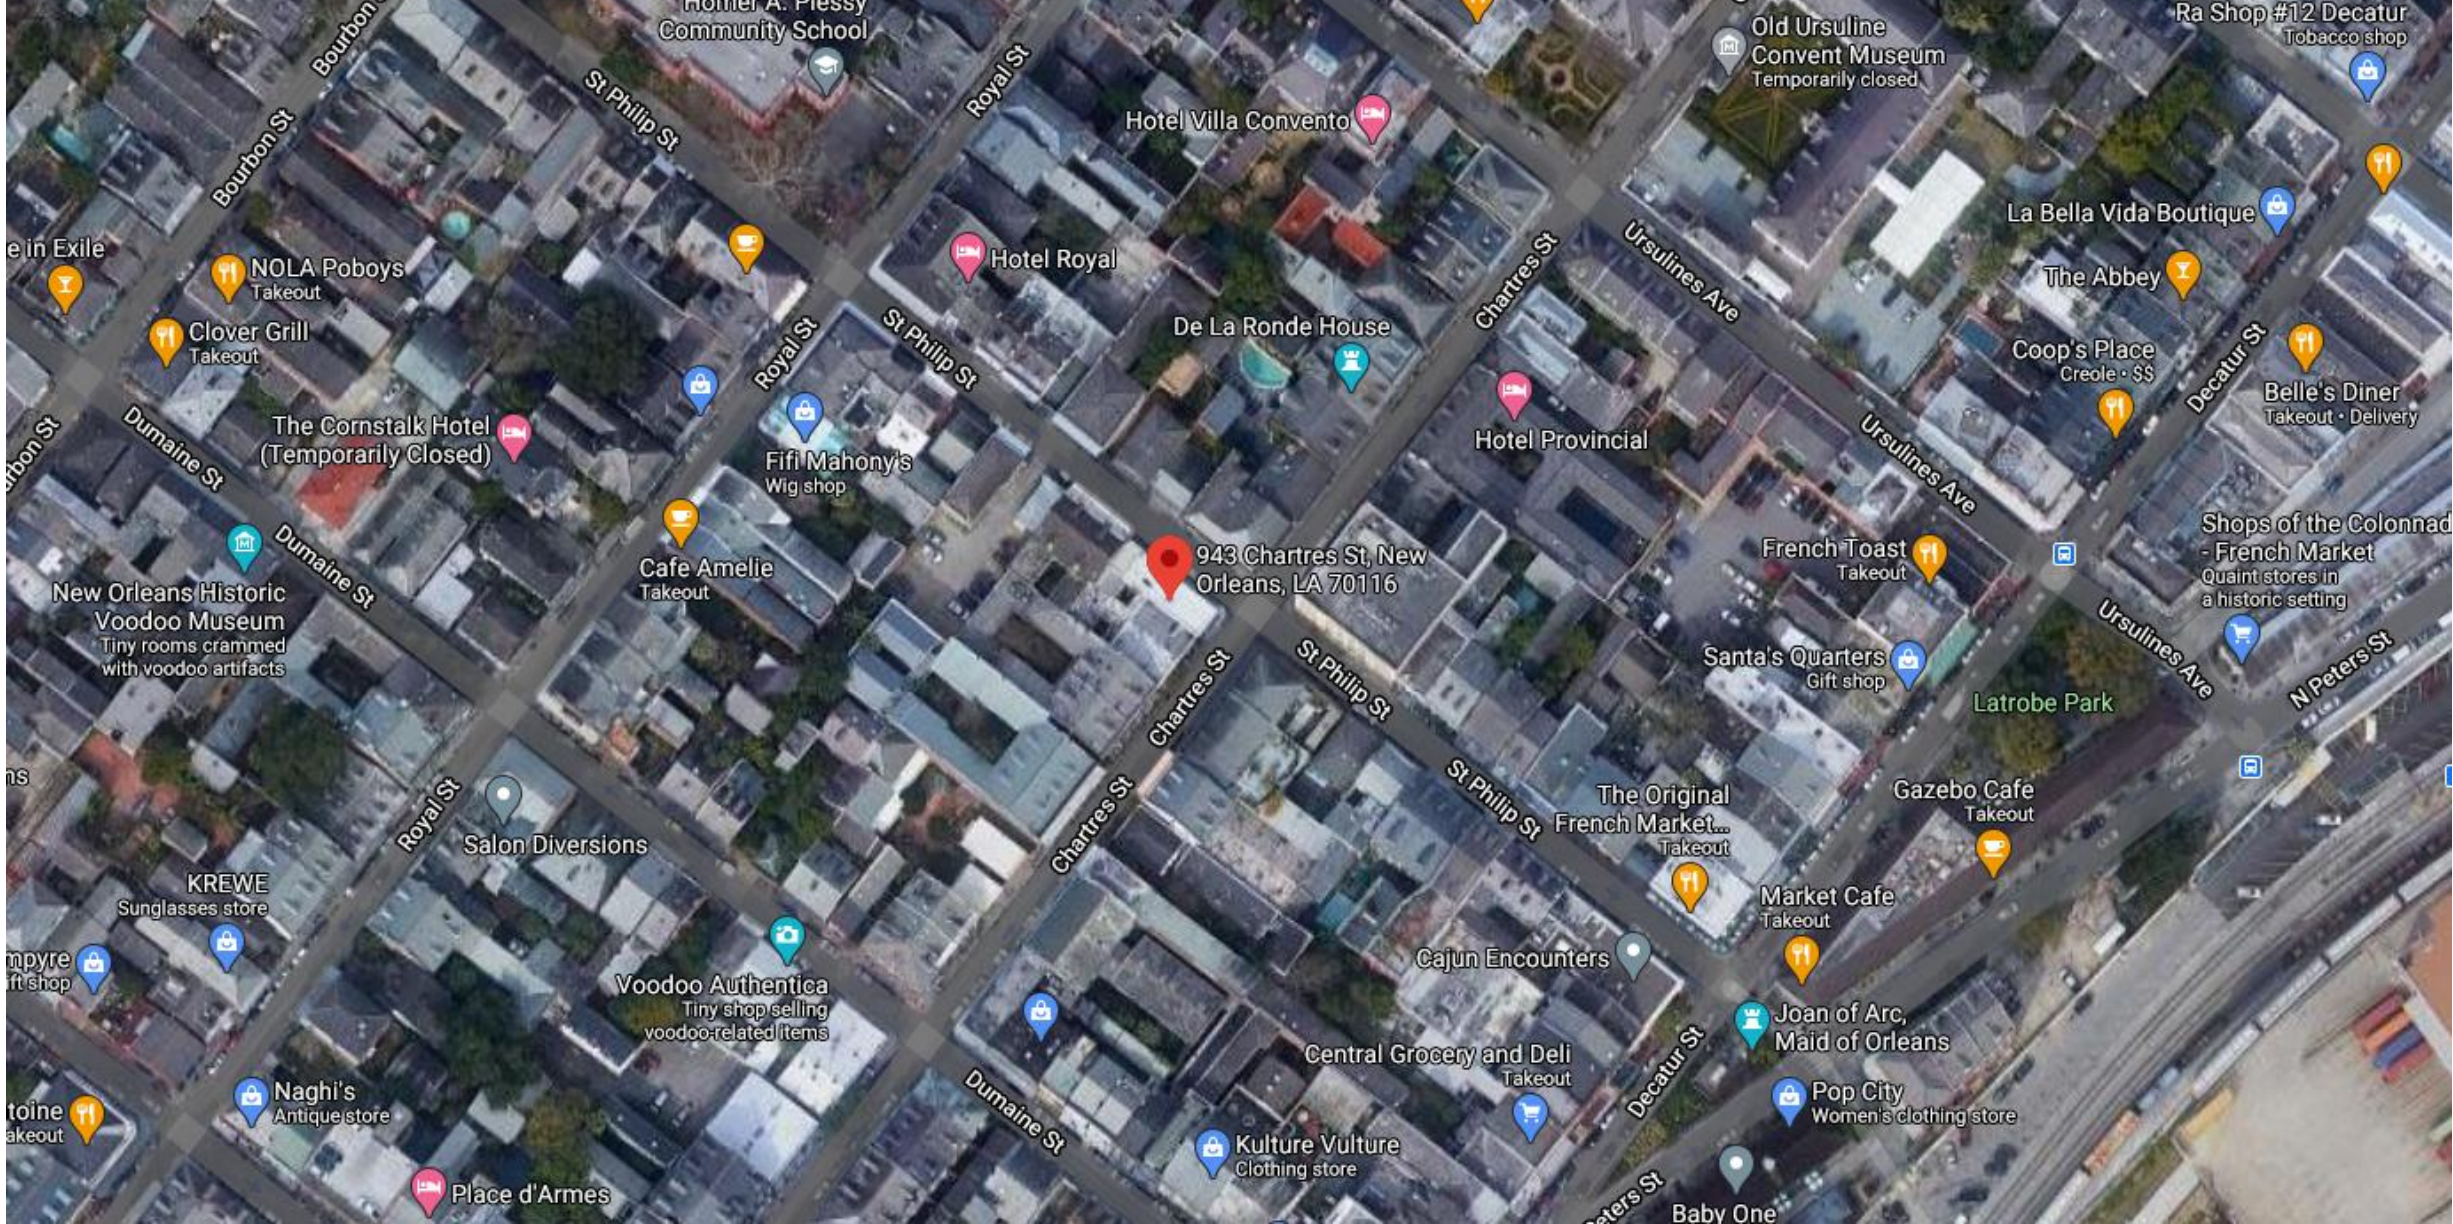

943 Chartres

VCC Architectural Committee

January 26, 2021





943 Chartres

VCC Architectural Committee

January 26, 2021





943 Chartres

VCC Architectural Committee

05 06 2020

January 26, 2021





943 Chartres

VCC Architectural Committee

January 26, 2021






943 Chartres


VCC Architectural Committee

January 26, 2021




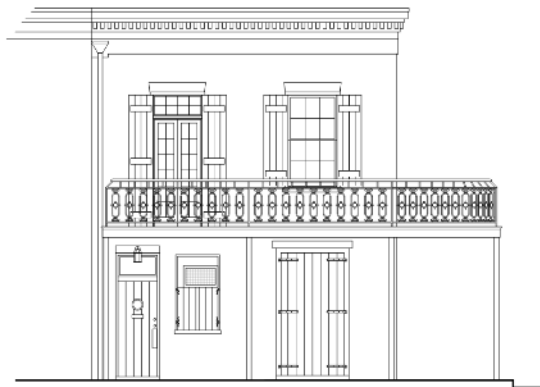


EXISTING CHARTRES STREET FRONT ELEVATION
SC: 1/4" = 1'-0"

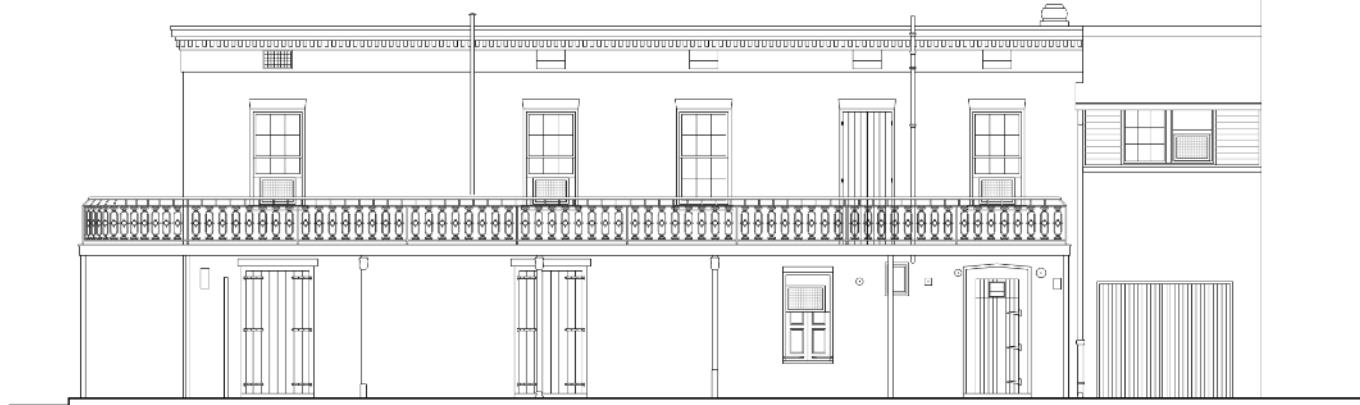

EXISTING ST. PHILIP STREET SIDE ELEVATION
SC: 1/4" = 1'-0"

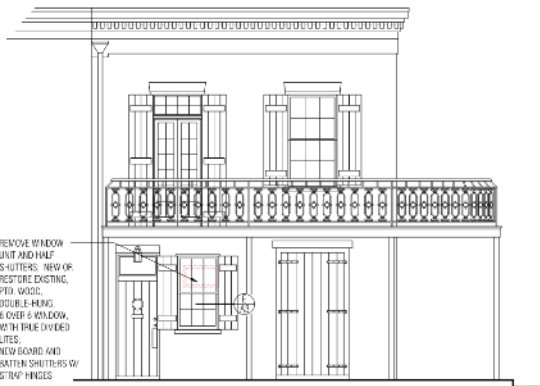

PROPOSED CHARTRES STREET FRONT ELEVATION
SC: 1/4" = 1'-0"

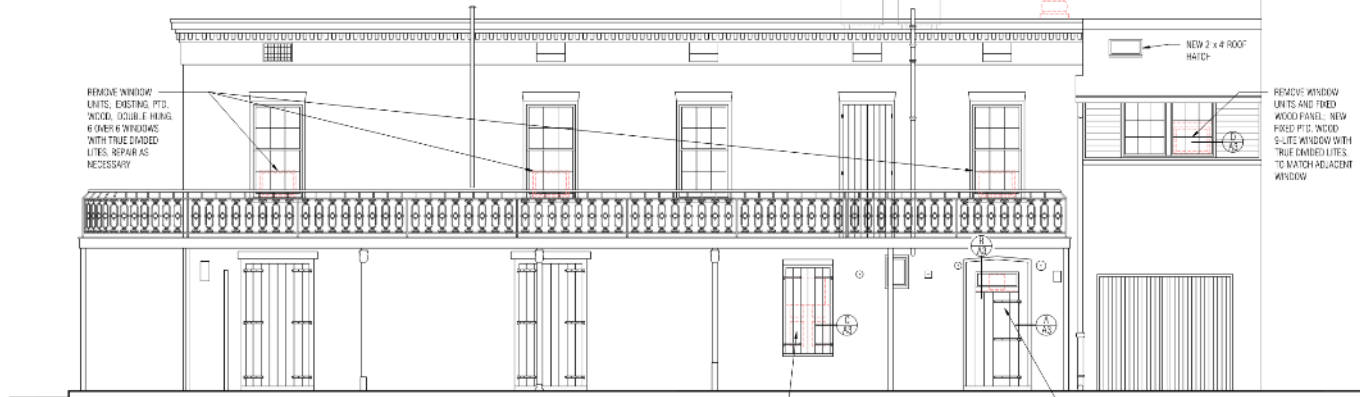

PROPOSED ST. PHILIP STREET SIDE ELEVATION
SC: 1/4" = 1'-0"



943 CHARTRES STREET
EXTERIOR MODIFICATIONS
New Orleans, Louisiana 70116

LKHarmon Architects
A Professional Architectural Corporation
6238 Argonne Boulevard
New Orleans, Louisiana 70124
504.455.0870 lkharmo@lkharmonarchitects.com

NOTE: DRAWING SCALES INDICATED ARE VALID ONLY IF PRINTED ON 24"x36" SHEETS


1.15.2021	A1
1.21.2020	LKH #7520.1

943 Chartres – Proposed Roof Hatch


VCC Architectural Committee

January 26, 2021




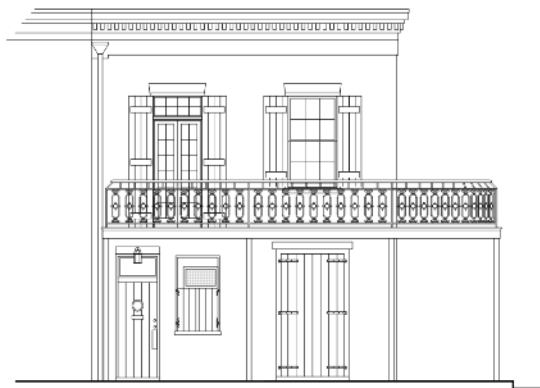


EXISTING CHARTRES STREET FRONT ELEVATION
SC: 1/4" = 1'-0"

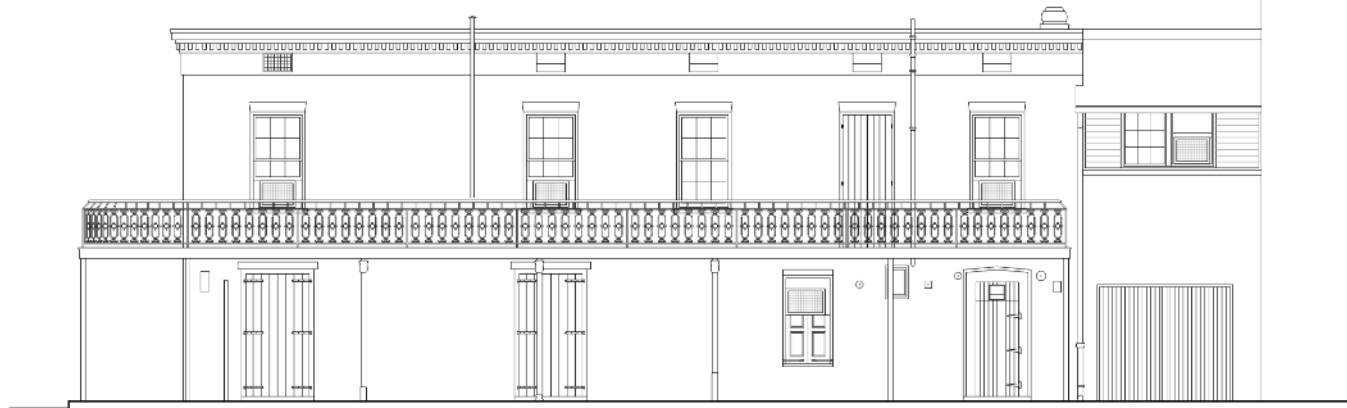

EXISTING ST. PHILIP STREET SIDE ELEVATION
SC: 1/4" = 1'-0"

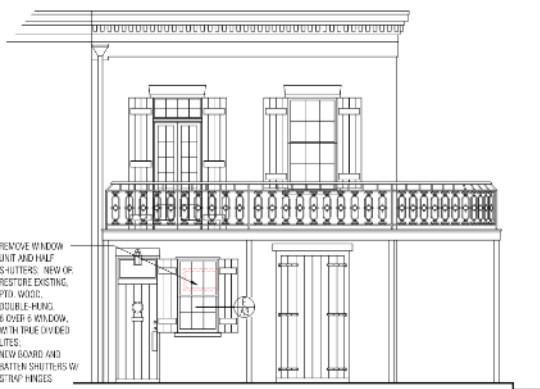

PROPOSED CHARTRES STREET FRONT ELEVATION
SC: 1/4" = 1'-0"

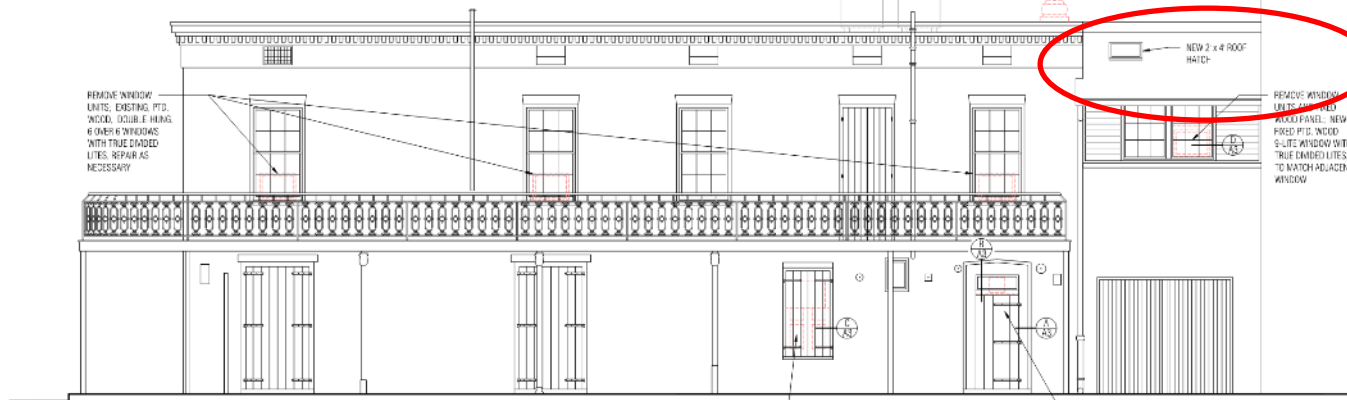

PROPOSED ST. PHILIP STREET SIDE ELEVATION
SC: 1/4" = 1'-0"



943 CHARTRES STREET
EXTERIOR MODIFICATIONS
New Orleans, Louisiana 70116

LKH Harmon Architects
A Professional Architectural Corporation
6238 Argonne Boulevard
New Orleans, Louisiana 70124
504.455.0670 harmon@lkhharmonarchitects.com

NOTE: DRAWING SCALES INDICATED ARE VALID ONLY IF PRINTED ON 24"x36" SHEETS


1.15.2021	1.21.2020
1.15.2021	
	A1
	LKH #7520.1

943 Chartres – Proposed Roof Hatch


VCC Architectural Committee

January 26, 2021




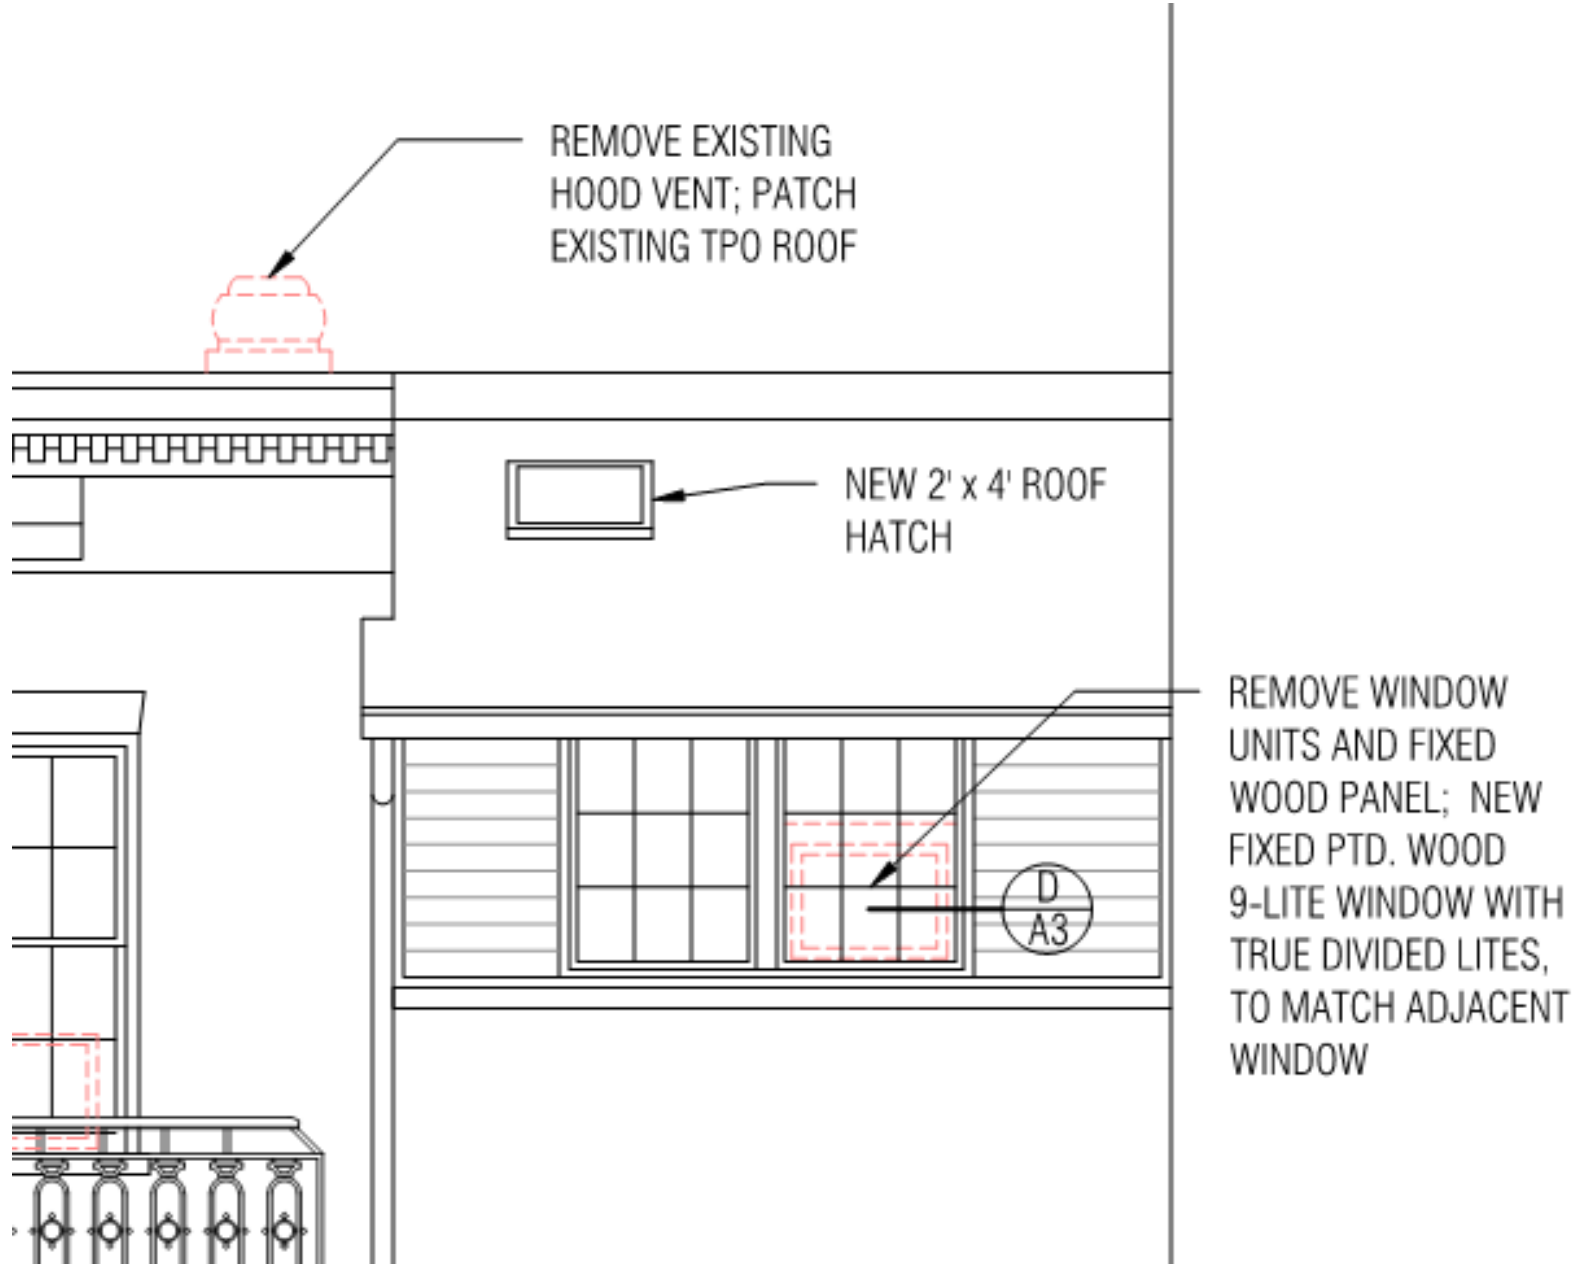

943 Chartres – Proposed Roof Hatch

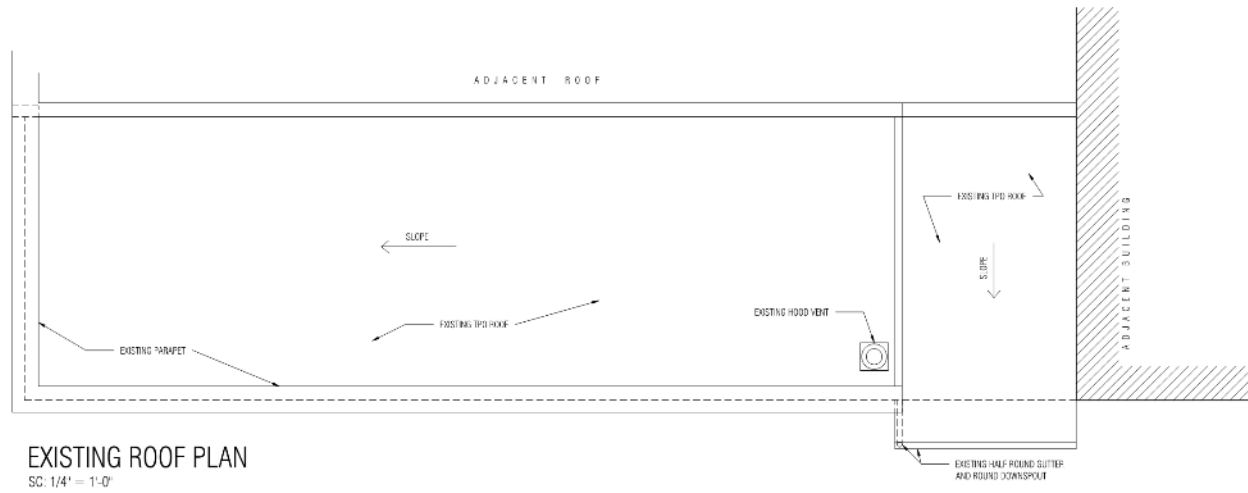

EXISTING ROOF PLAN
 SC: 1/4" = 1'-0"

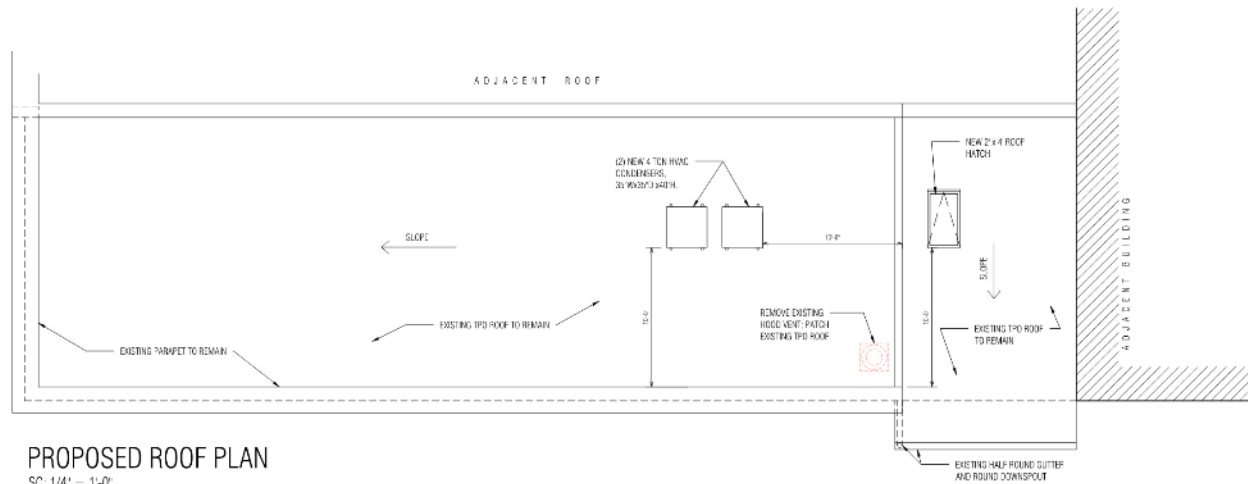

PROPOSED ROOF PLAN
 SC: 1/4" = 1'-0"



943 CHARTRES STREET
 EXTERIOR MODIFICATIONS
 New Orleans, Louisiana 70116

LKHarmon Architects
 A Professional Architectural Corporation
 6238 Argonne Boulevard
 New Orleans Louisiana 70124
 504.483.5870 harmon@lkharmearchitects.com

NOTE: DRAWING SCALES INDICATED ARE VALID ONLY IF PRINTED ON 21 x 30" SHEETS


12.21.2020	A2
1.15.2021	
	LKH #7520.1

943 Chartres – Proposed Roof Hatch


VCC Architectural Committee

January 26, 2021



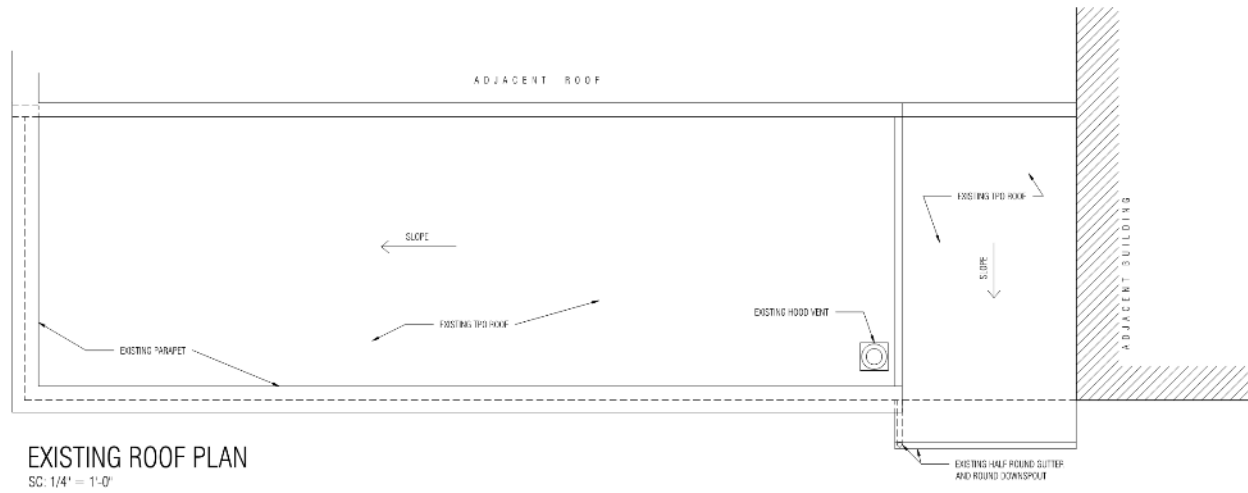

EXISTING ROOF PLAN
SC: 1/4" = 1'-0"

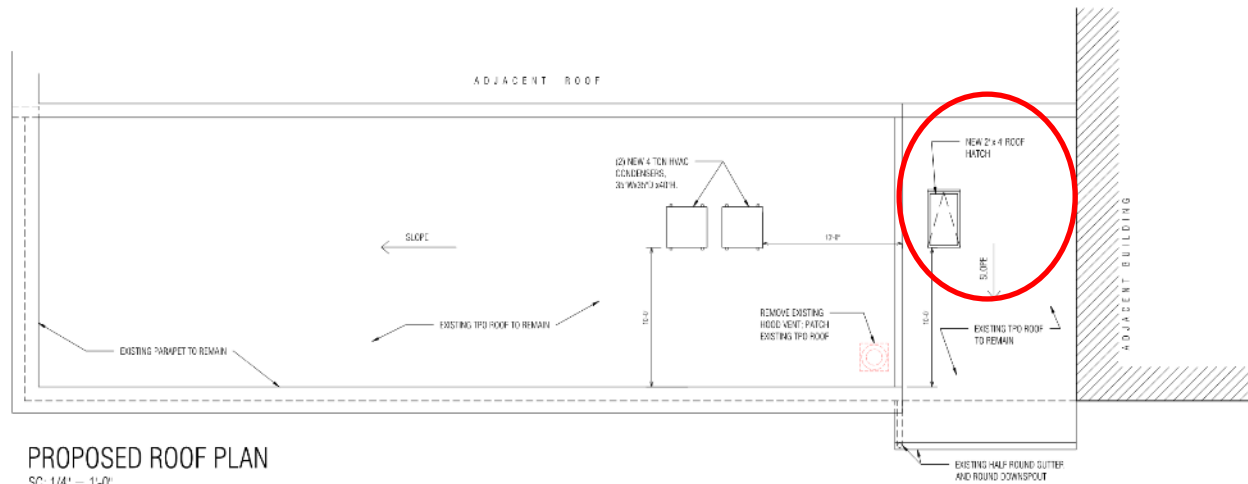

PROPOSED ROOF PLAN
SC: 1/4" = 1'-0"



943 CHARTRES STREET
EXTERIOR MODIFICATIONS
New Orleans, Louisiana 70116

LKHarmon Architects
A Professional Architectural Corporation
6238 Argonne Boulevard
New Orleans Louisiana 70124
504-483-5870 harmon@lkharmearchitects.com

NOTE: DRAWING SCALES INDICATED ARE VALID ONLY IF PRINTED ON 24" x 36" SHEETS


12.21.2020	A2
1.15.2021	
	LKH #7520.1

943 Chartres – Proposed Roof Hatch

VCC Architectural Committee

January 26, 2021



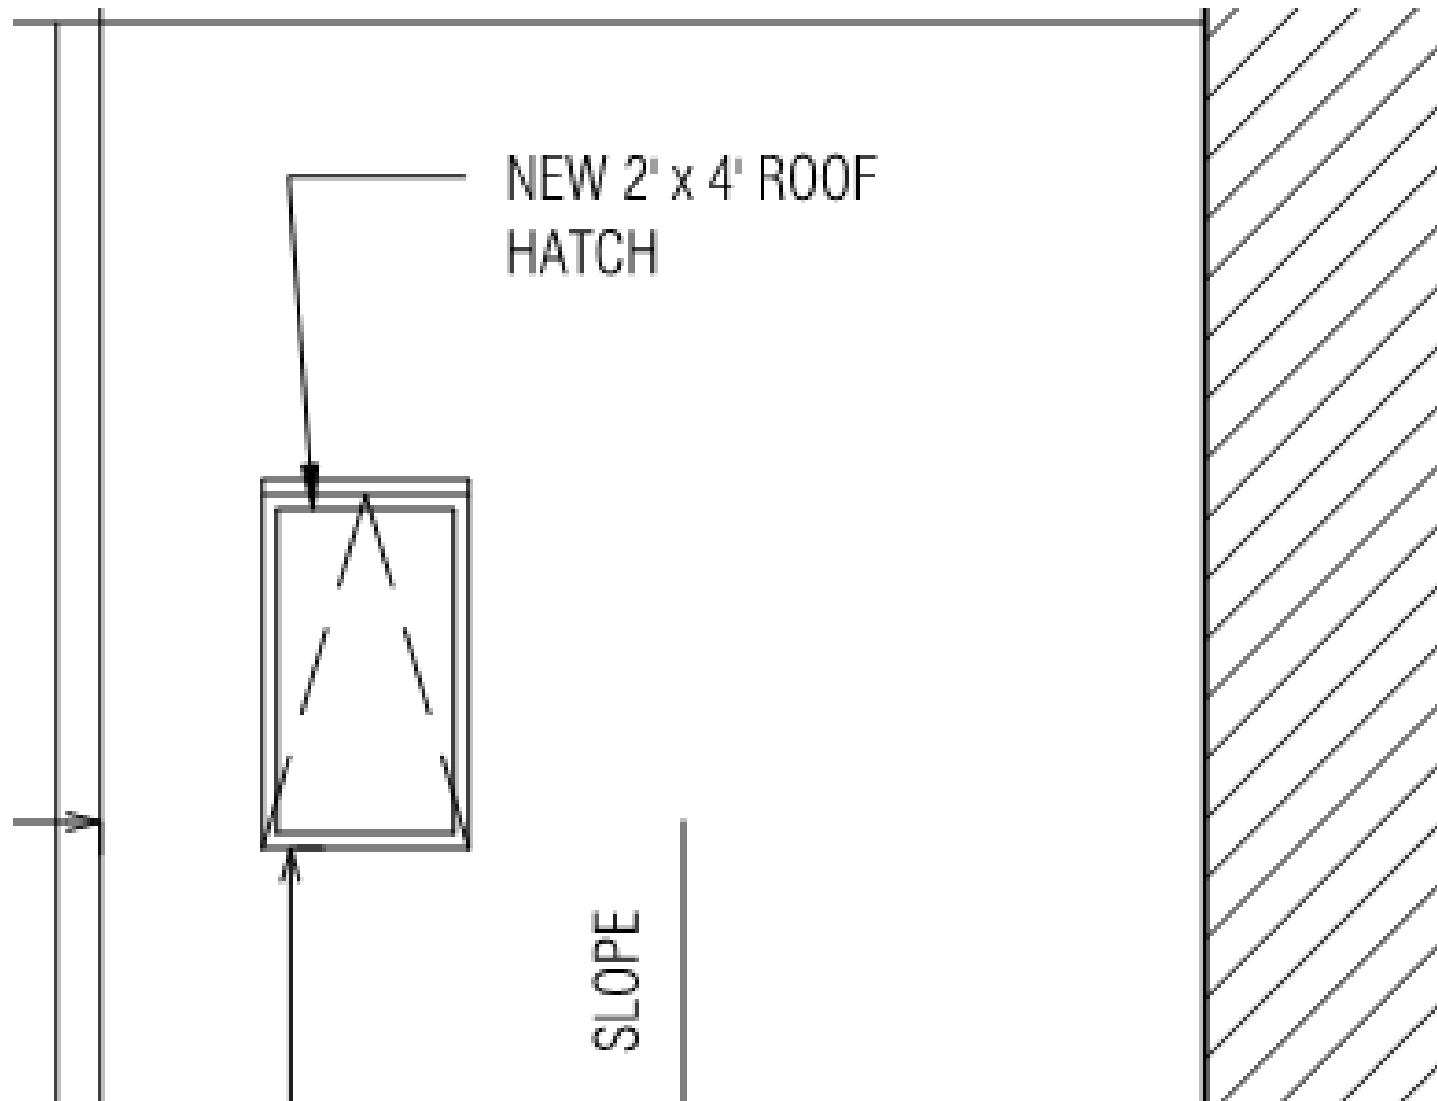

943 Chartres – Proposed Roof Hatch