
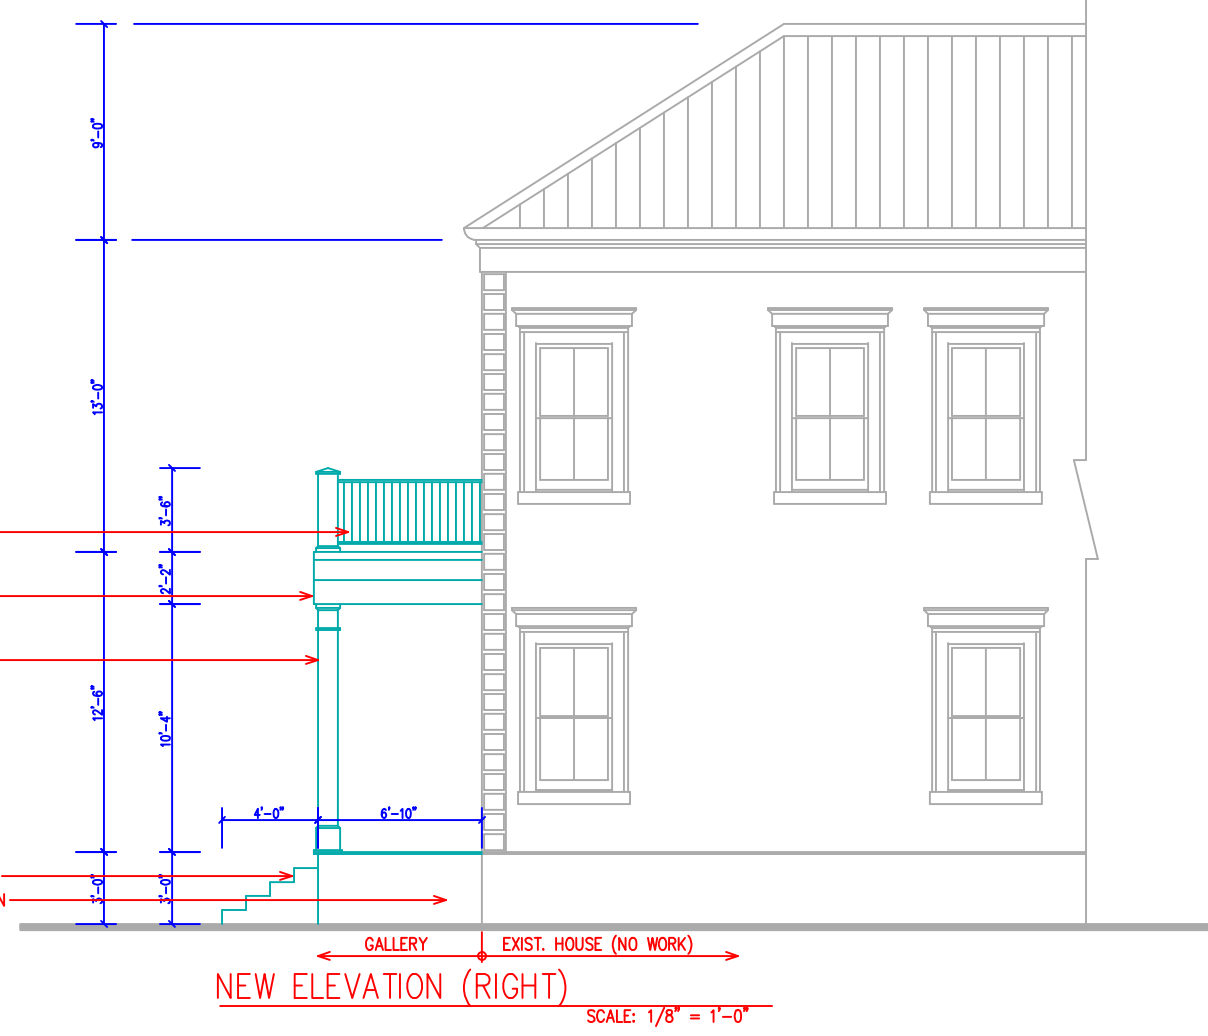
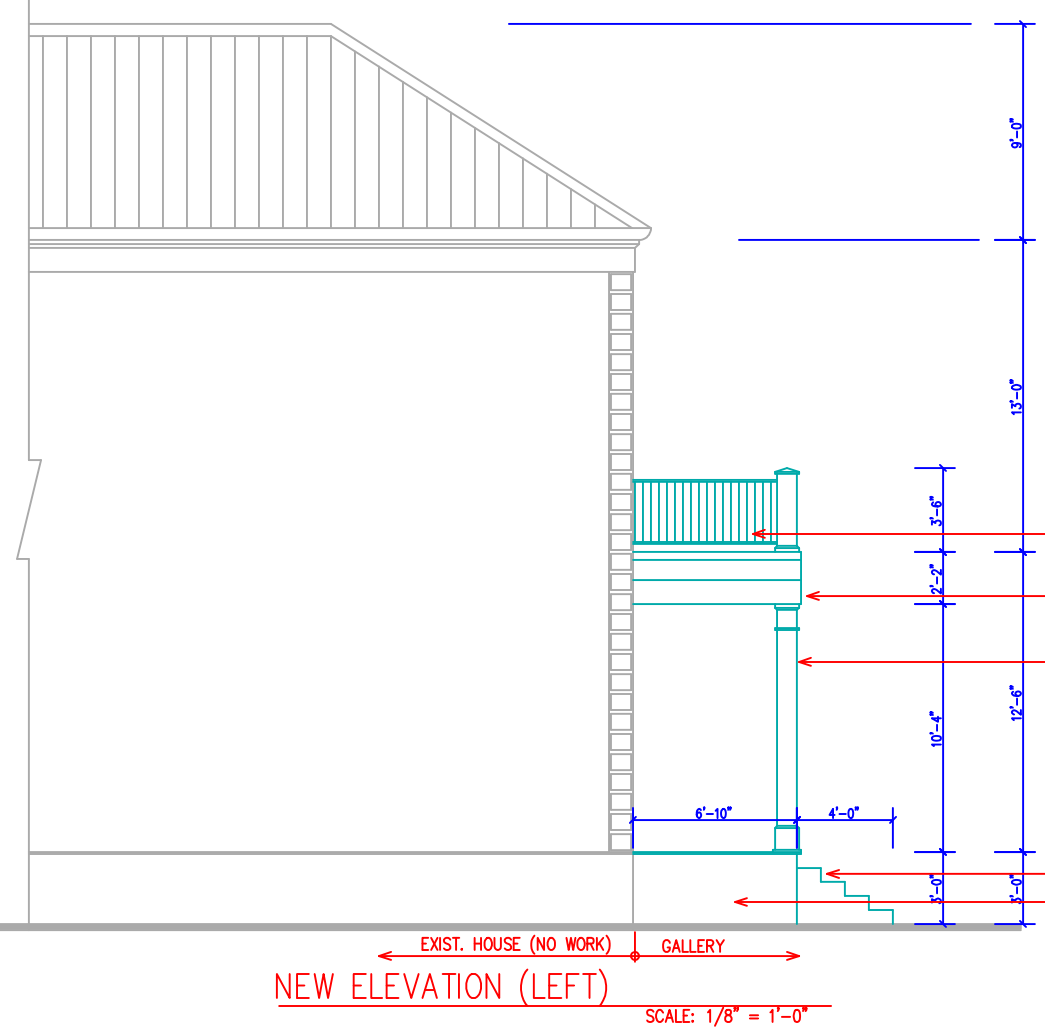





REVISIONS	BY

**LOUIS KONG ARCHITECTURE, L.L.C.**  
 5726 ST. CHARLES AVENUE  
 NEW ORLEANS, LA 70115  
**(504) 912-8403**

**EXIST. PORCH RENOVATIONS**  
 1521 ST. CHARLES AVENUE, NEW ORLEANS, LA

DRAWN : LK	CHECKED : LK
DATE : 12/3/2024	
SCALE : AS SHOWN	
JOB NO. : 1521-001	
SHEET	
1	
OF	SHEETS

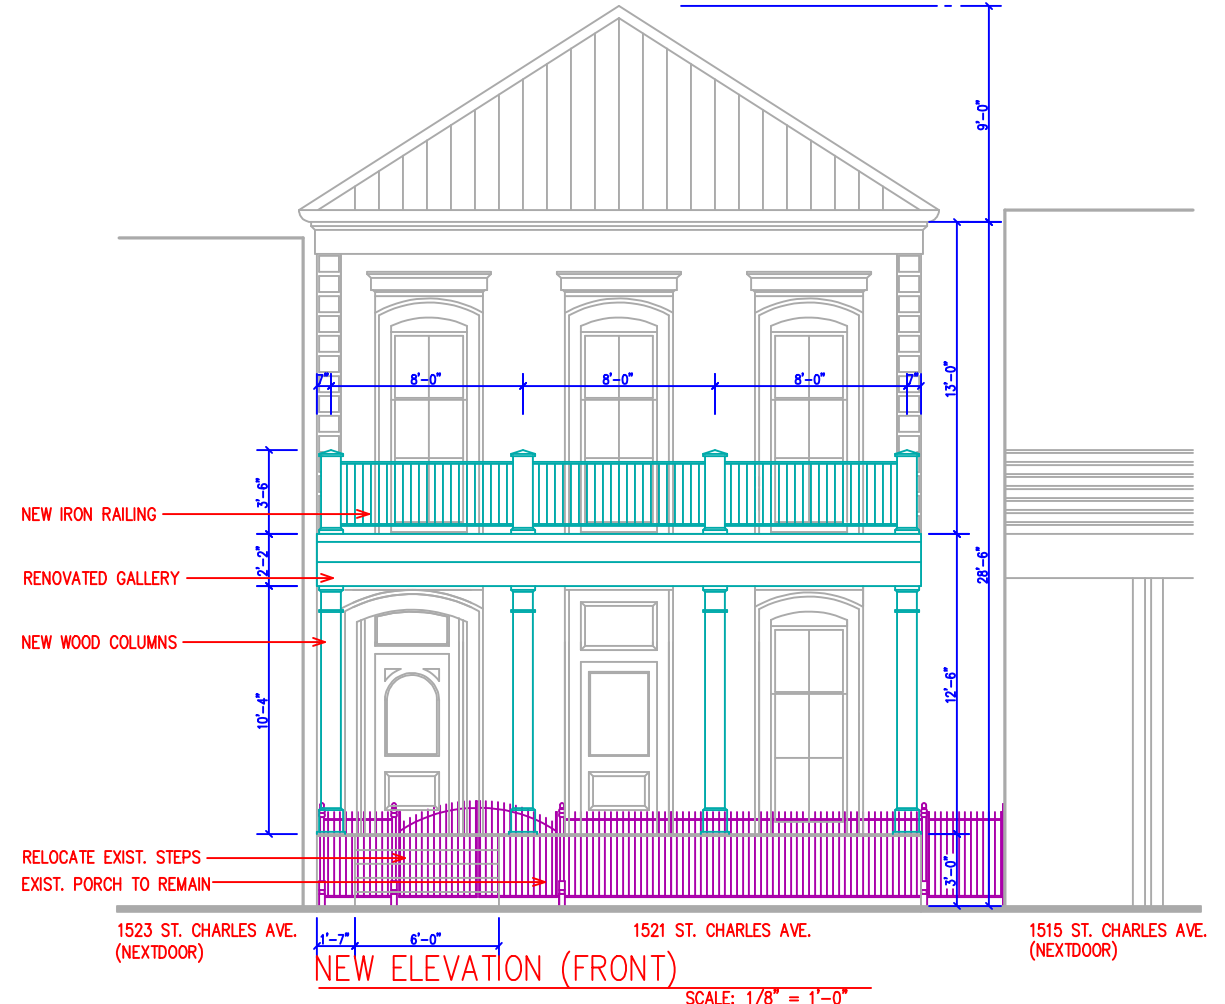

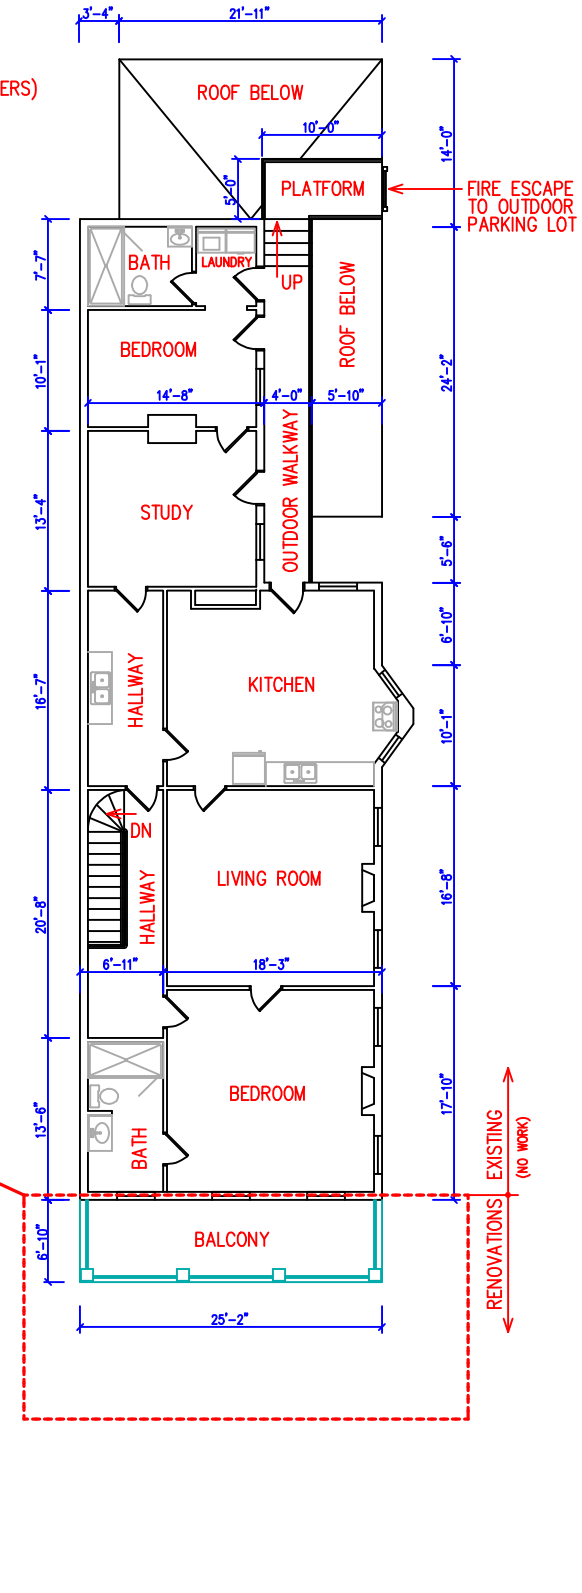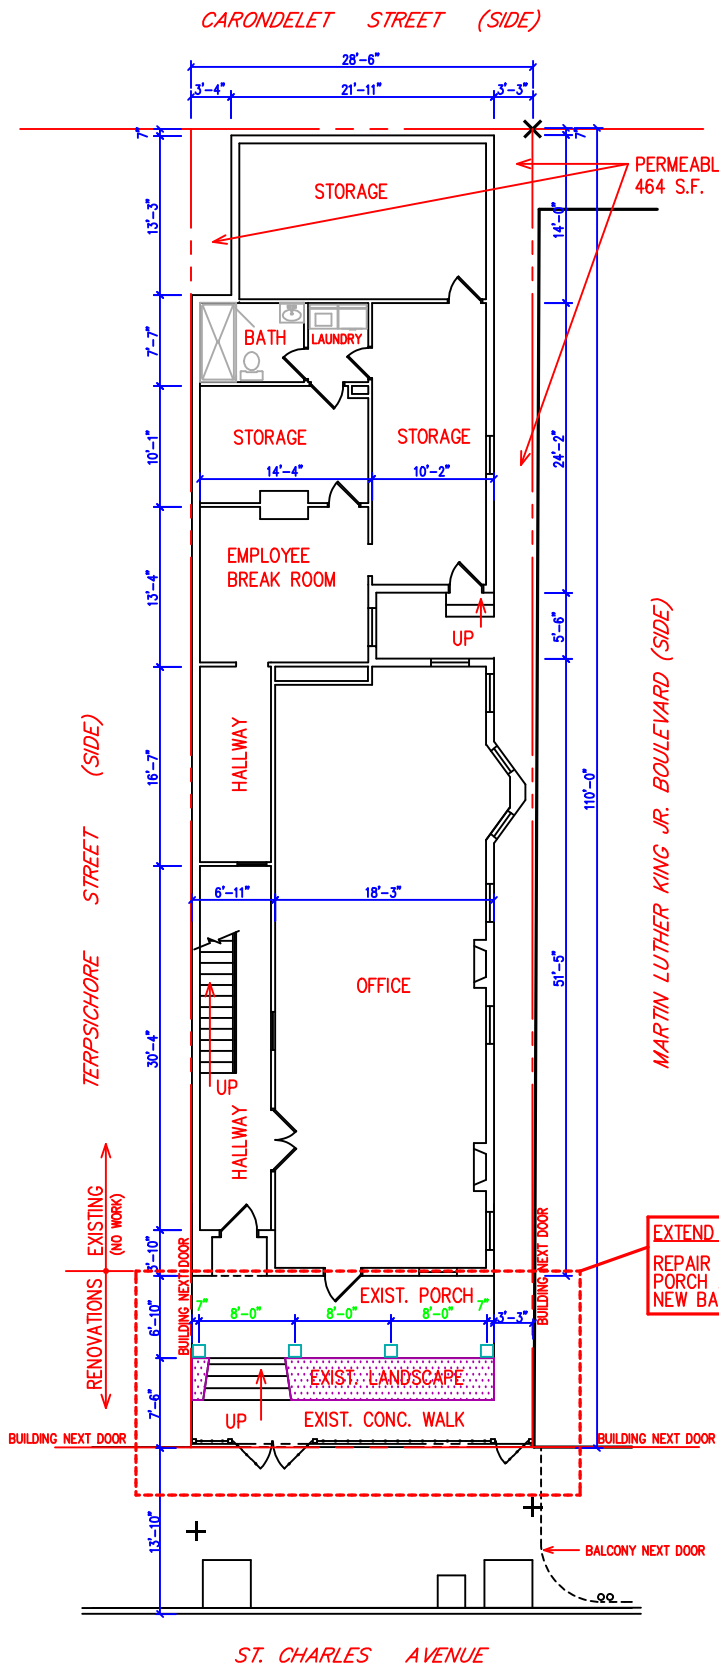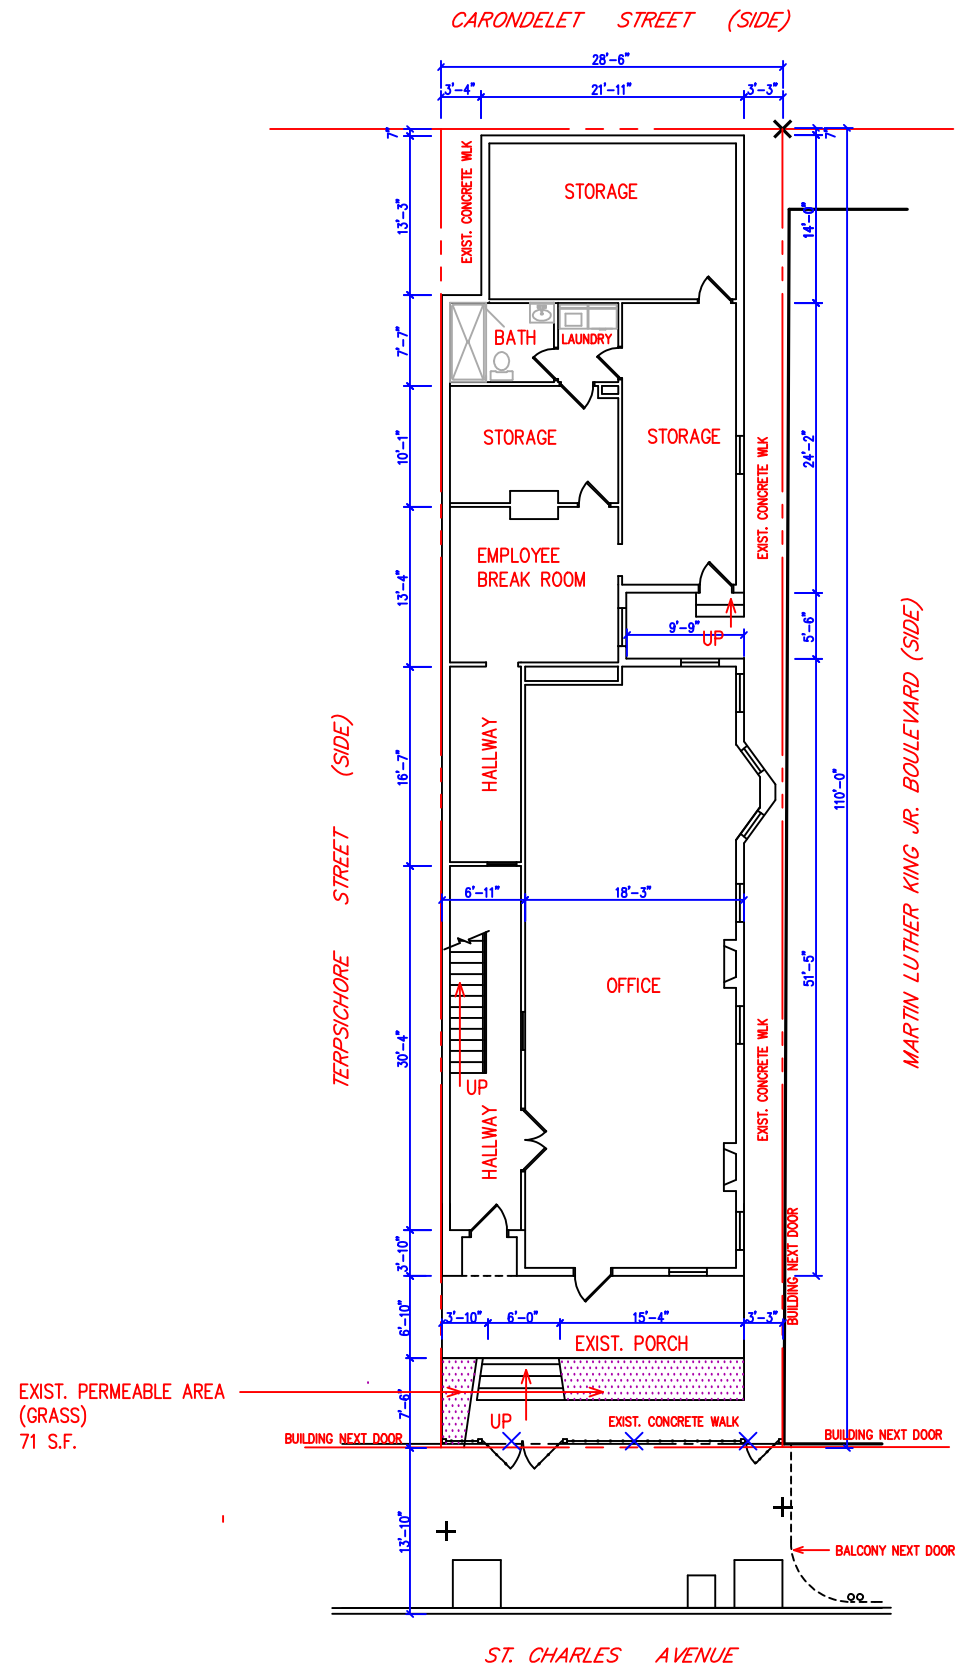

REVISIONS	BY

**LOUIS KONG ARCHITECTURE, L.L.C.**  
5726 ST. CHARLES AVENUE  
NEW ORLEANS, LA 70115  
(504) 912-8403

**EXIST. PORCH RENOVATIONS**  
1521 ST. CHARLES AVENUE, NEW ORLEANS, LA

DRAWN :	CHECKED :
LK	LK
DATE :	12/3/2024
SCALE :	AS SHOWN
JOB NO. :	1521-001
SHEET	
OF	SHEETS