



**FINISH LEGEND**

- ① BRICK VENEER
- ② STANDING SEAM METAL ROOF
- ③ NOT USED
- ④ EXPOSED FOUNDATION
- ⑤ ROOF LEADER
- ⑥ VERTICAL INSULATED METAL PANEL SYSTEM (RE: SPECS)
- ⑦ METAL PANEL CANOPY
- ⑧ SUN SHADE / LOUVER DEVICE
- ⑨ PERFORATED CORRUGATED ALUMINUM SCREENING PANEL
- ⑩ GLAZING UNIT
- ⑪ PLASTER SILL/COPING
- ⑫ DECORATIVE METAL RAILING SYSTEM, RE: SPECS
- ⑬ EXTERIOR LIGHTING ELEMENT
- ⑭ BITUMEN ROOFING SYSTEM
- ⑮ EXTRUDED METAL SIGNAGE
- ⑯ METAL COPING
- ⑰ Poured in place concrete planter
- ⑱ CORRUGATED METAL PANEL SYSTEM (RE: SPECS)
- ⑲ MECHANICAL LOUVER (RE: MECH. DWGS)
- ⑳ EXHAUST LOUVER (RE: MECH. DWGS.)
- ㉑ DEDICATION PLAQUE, RE: A9.16
- ㉒ CERAMIC FRITTED SIGNAGE
- ㉓ NOT USED
- ㉔ COMPOSITE FENCING
- ㉕ ROOF ACCESS LADDER (W/LOCKING GATE)
- ㉖ CONCRETE ENCASED COLUMN
- ㉗ PAINTED METAL COLUMN
- ㉘ BREAK METAL WRAP
- ㉙ OVERFLOW SCUPPER
- ㉚ PANELIZED LOUVER SYSTEM

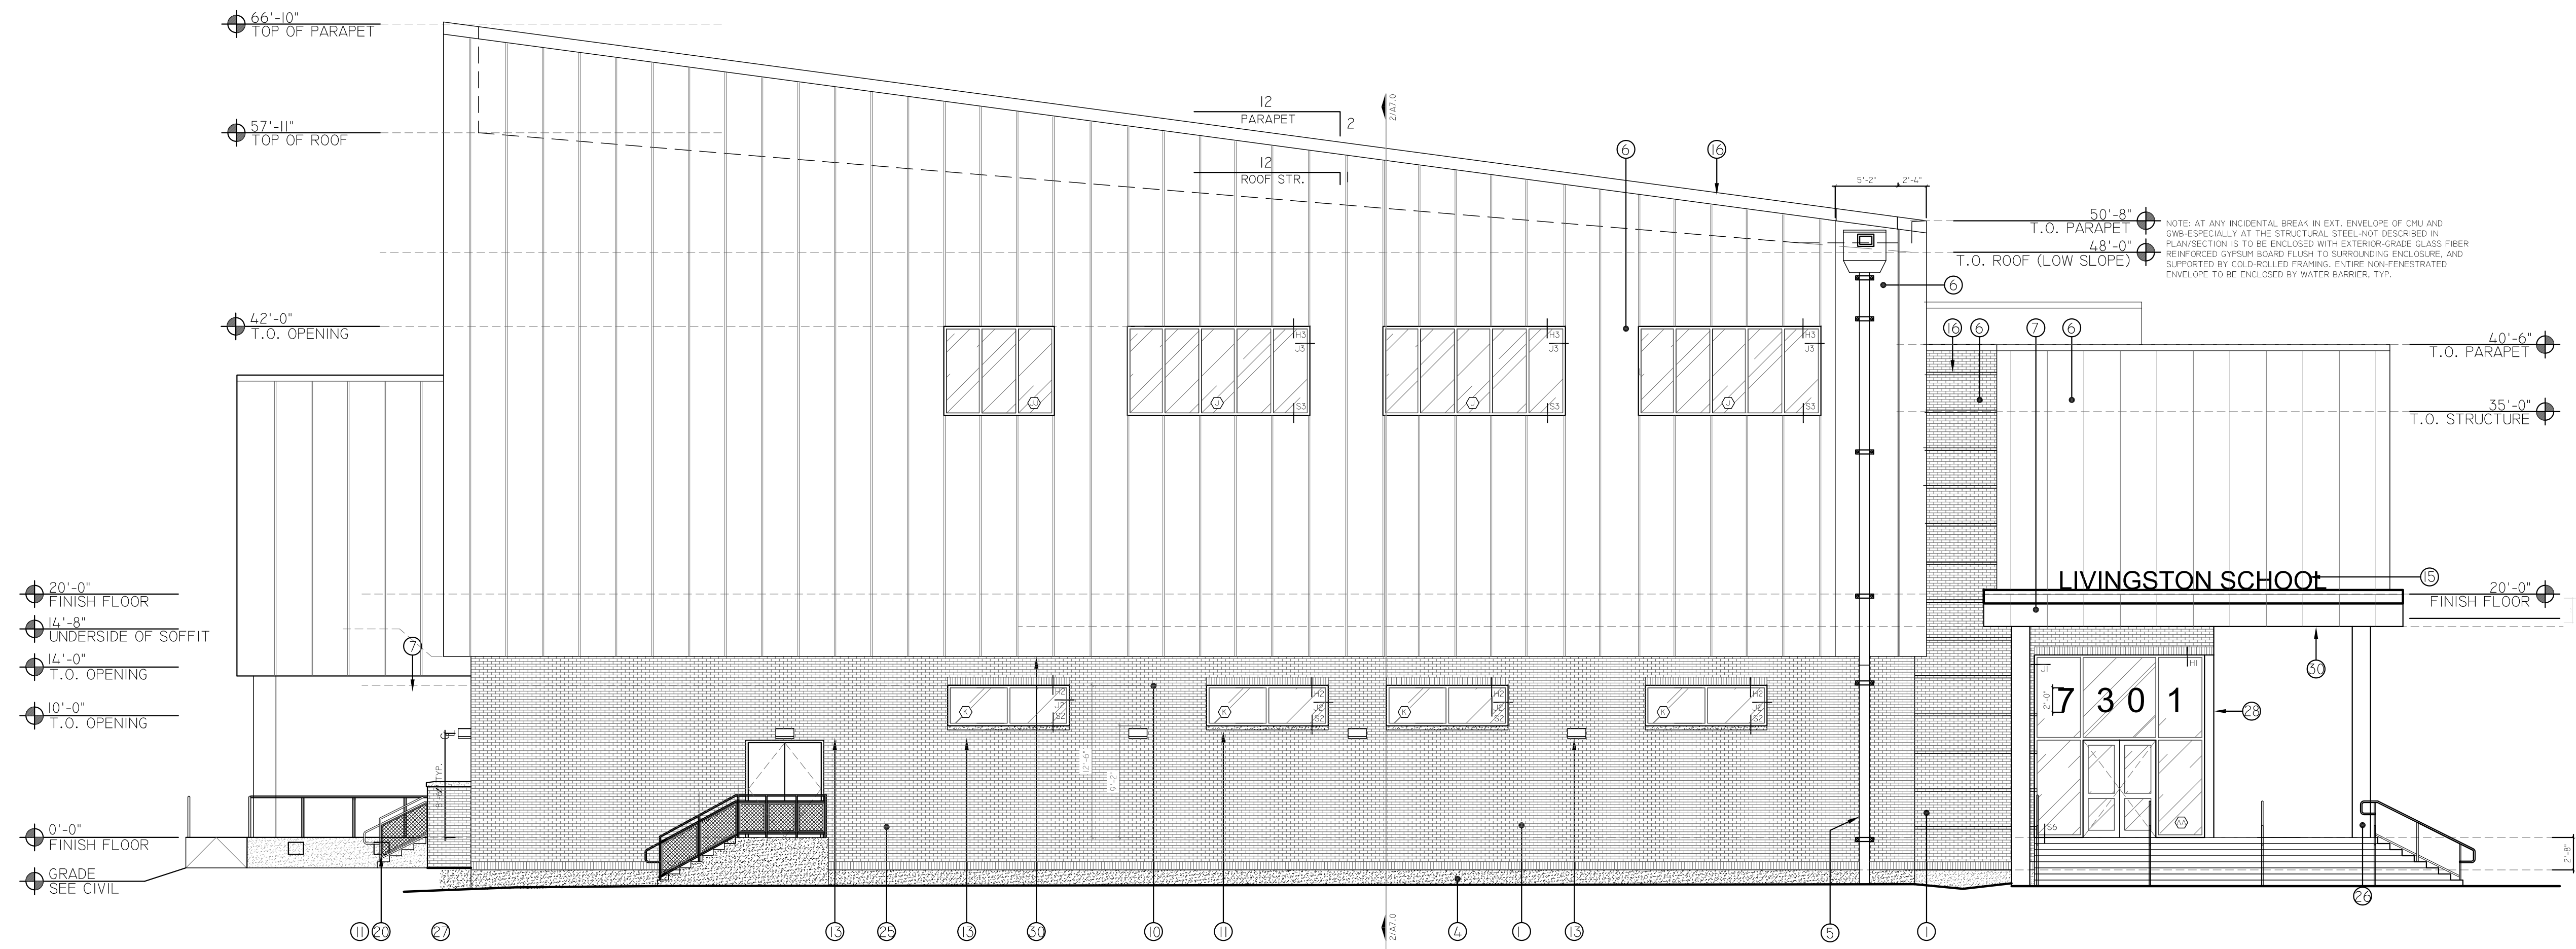

1  
A5.3  
WEST ELEVATION - PERFORMANCE WING

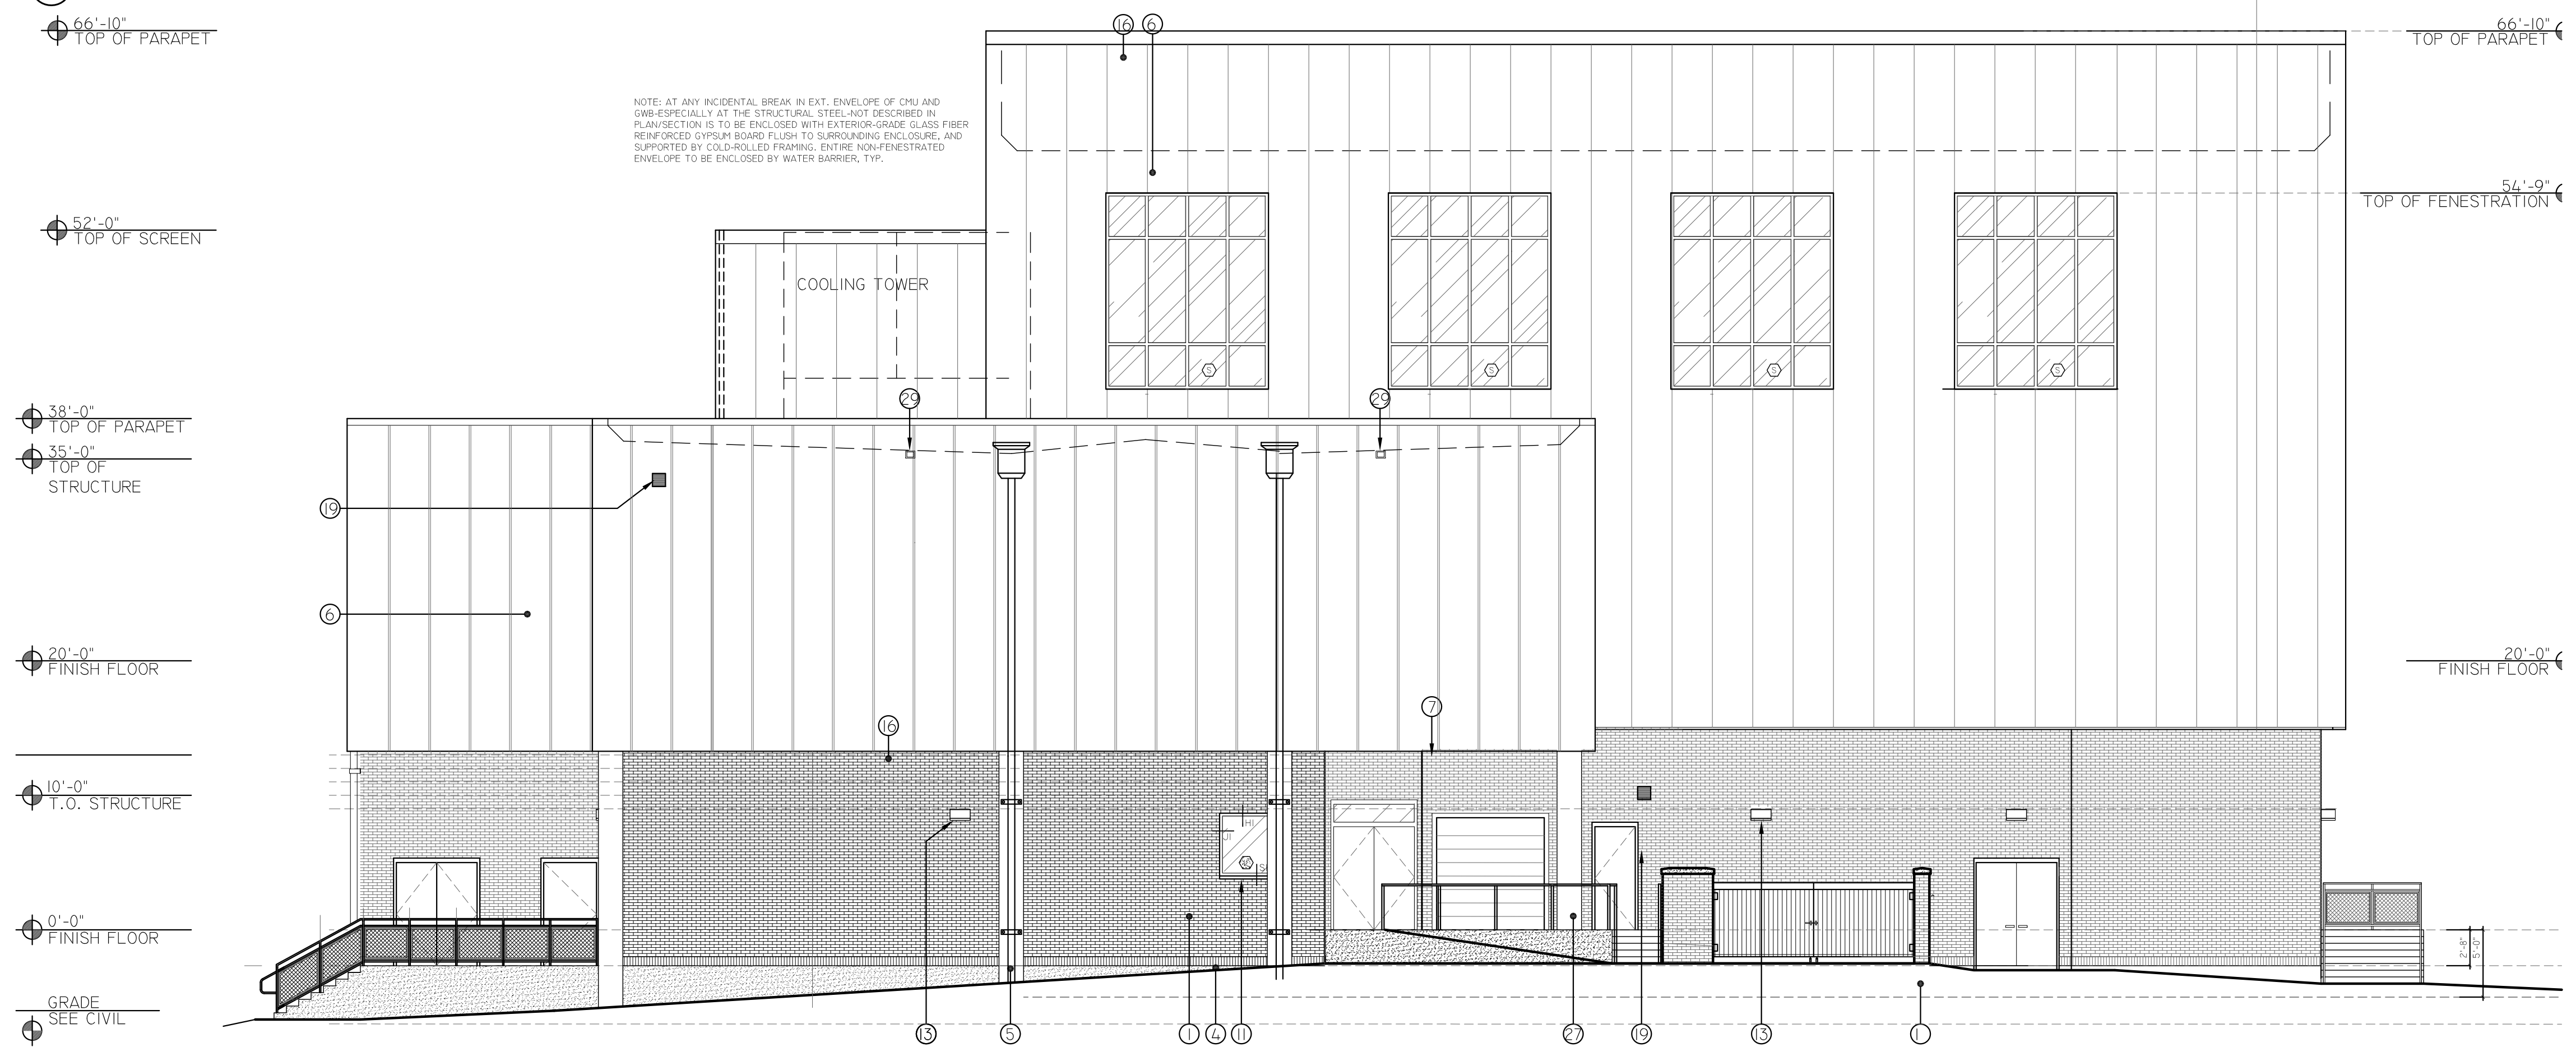

2  
A5.3  
NORTH ELEVATION - PERFORMANCE WING


- CONDITIONAL USE APPROVAL -  
 ZONING DOCKET # \_\_\_\_\_  
 FINAL ACTION: \_\_\_\_\_ WAIVERS \_\_\_\_\_ PROVISOS \_\_\_\_\_  
 ORDINANCE # \_\_\_\_\_ ADOPTED DATE: \_\_\_\_\_  
 FINAL PLAN APPROVAL DATE: \_\_\_\_\_  
 EXECUTIVE DIRECTOR OF CITY PLANNING COMMISSION

**A-5.3**




**FINISH LEGEND**

- ① BRICK VENEER
- ② STANDING SEAM METAL ROOF
- ③ NOT USED
- ④ EXPOSED FOUNDATION
- ⑤ ROOF LEADER
- ⑥ VERTICAL INSULATED METAL PANEL SYSTEM (RE: SPECS)
- ⑦ METAL PANEL CANOPY
- ⑧ SUN SHADE / LOUVRE DEVICE
- ⑨ PERFORATED CORRUGATED ALUMINUM SCREENING PANEL
- ⑩ GLAZING UNIT
- ⑪ PLASTER SILL/COPING
- ⑫ DECORATIVE METAL RAILING SYSTEM, RE: SPECS
- ⑬ EXTERIOR LIGHTING ELEMENT
- ⑭ BITUMEN ROOFING SYSTEM
- ⑮ EXTRUDED METAL SIGNAGE
- ⑯ METAL COPING
- ⑰ Poured in place concrete planter
- ⑱ CORRUGATED METAL PANEL SYSTEM (RE: SPECS)
- ⑲ MECHANICAL LOUVER (RE: MECH. DWGS)
- ⑳ EXHAUST LOUVER (RE: MECH. DWGS.)
- ㉑ DEDICATION PLAQUE, RE: A9.16
- ㉒ CERAMIC FRITTED SIGNAGE
- ㉓ NOT USED
- ㉔ COMPOSITE FENCING
- ㉕ ROOF ACCESS LADDER (W/LOCKING GATE)
- ㉖ CONCRETE ENCASED COLUMN
- ㉗ PAINTED METAL COLUMN
- ㉘ BREAK METAL WRAP
- ㉙ OVERFLOW SCUPPER
- ㉚ PANELIZED LOUVRE SYSTEM

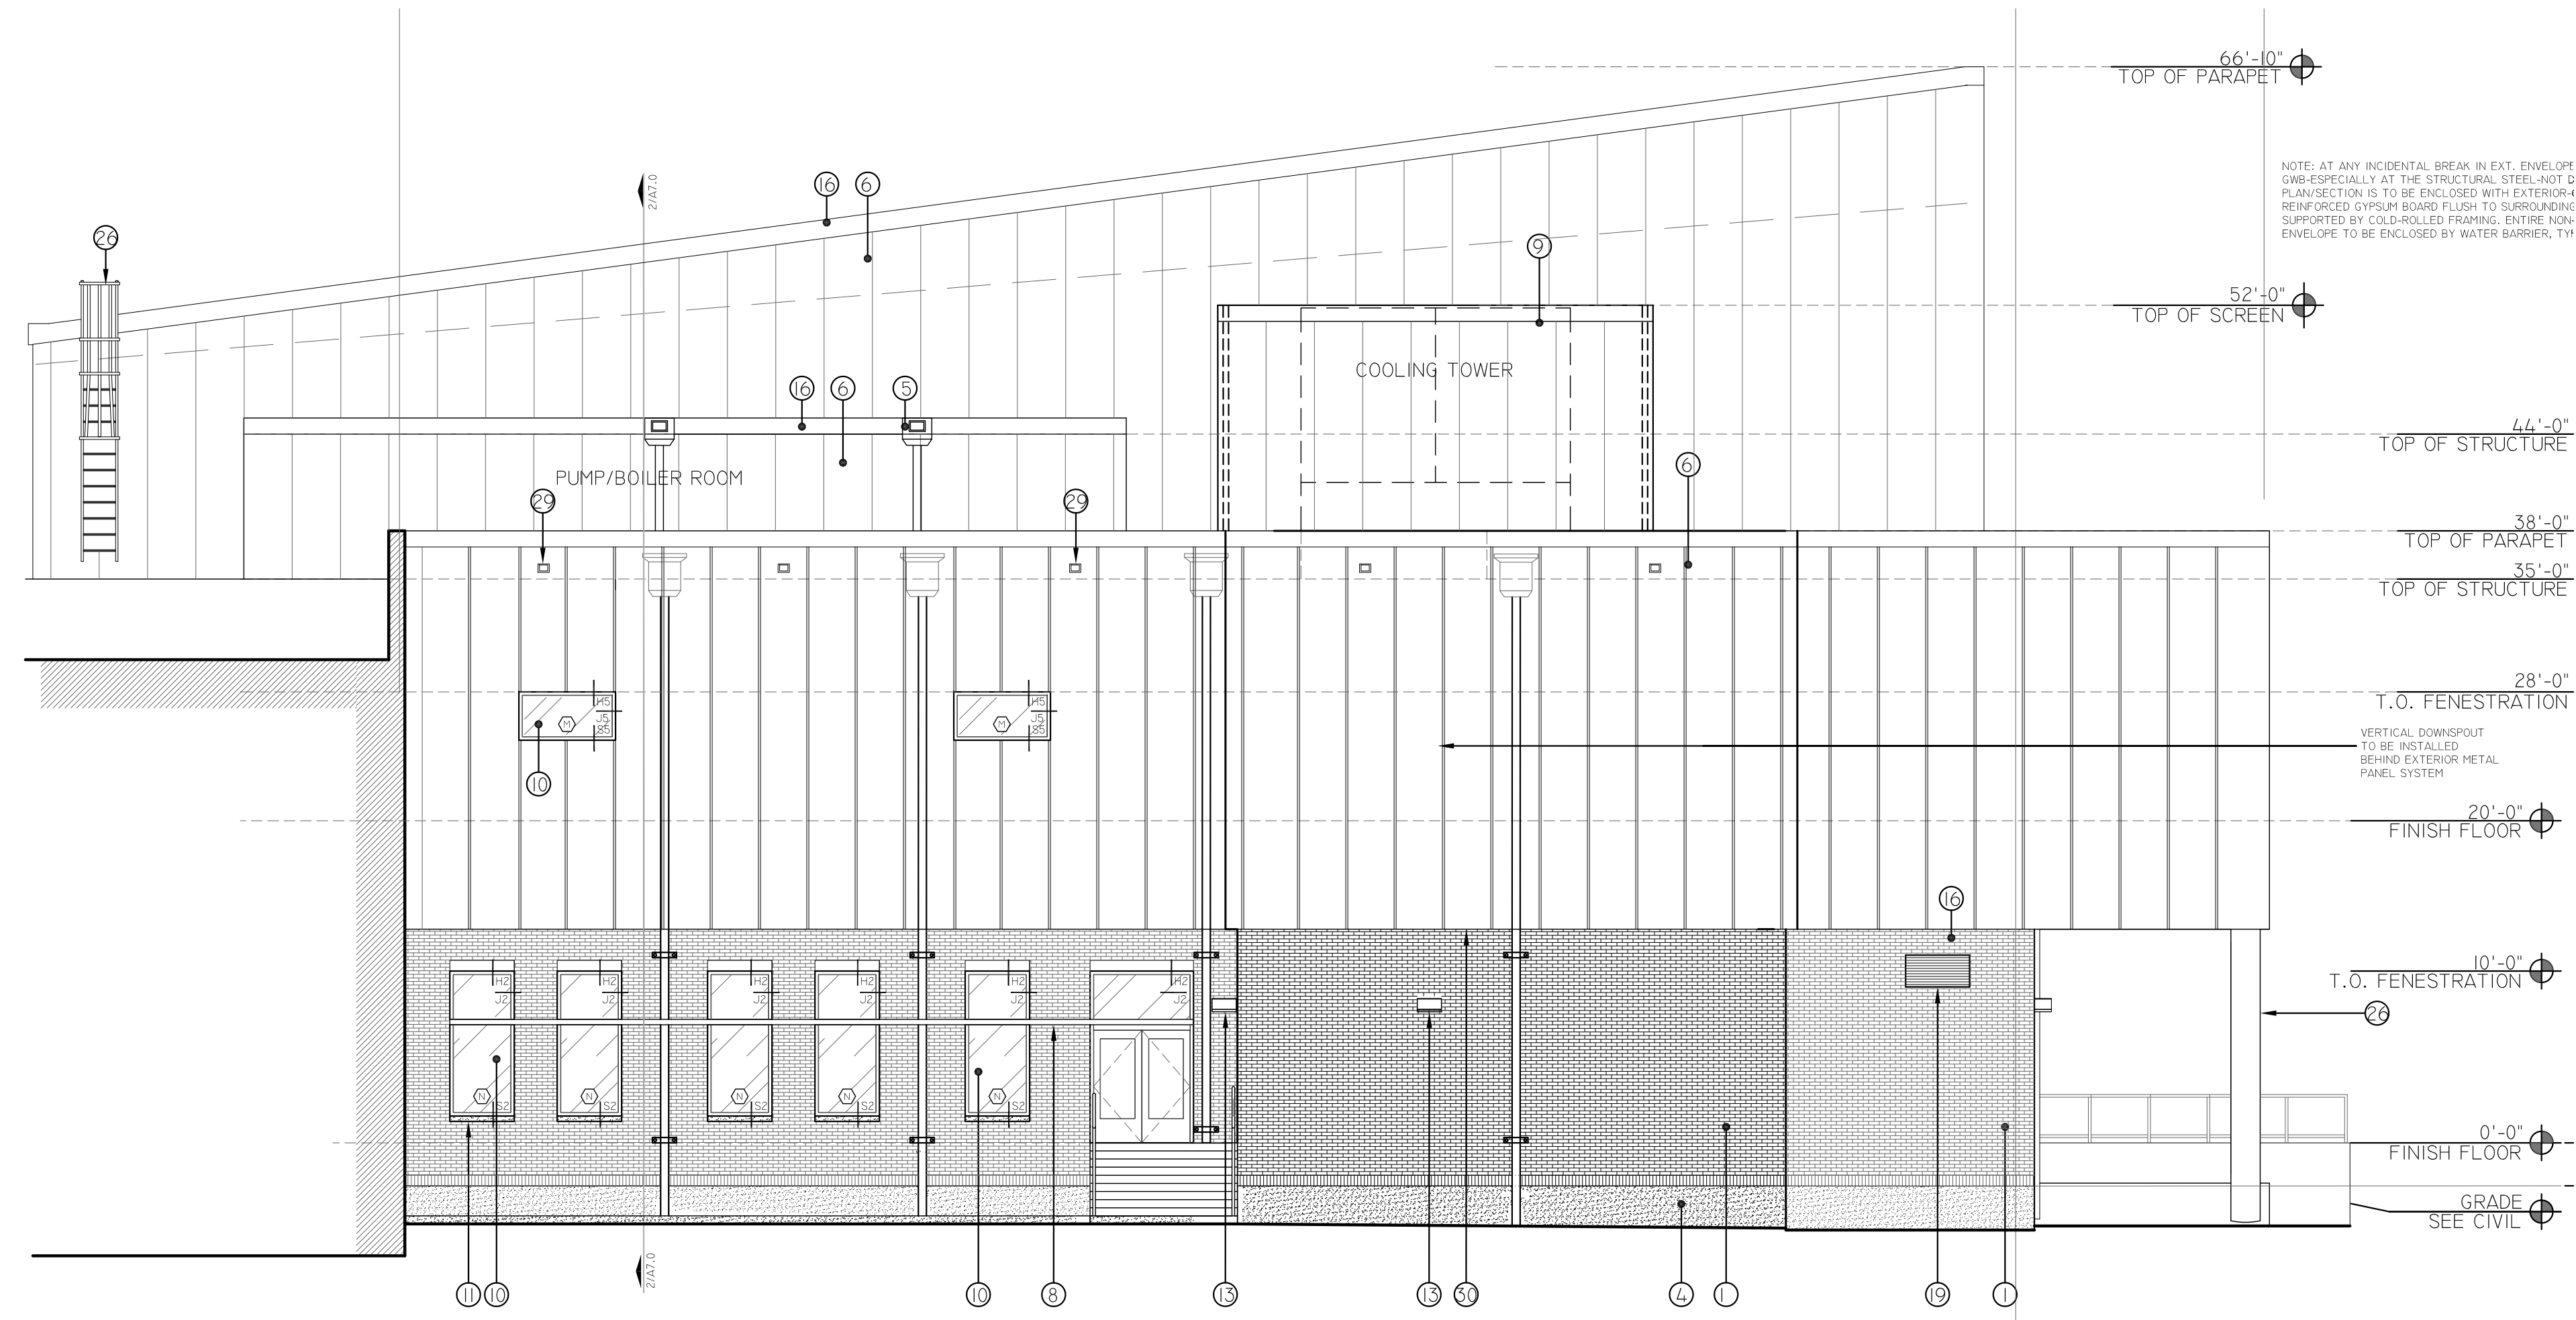

1 EAST ELEVATION - PERFORMANCE WING

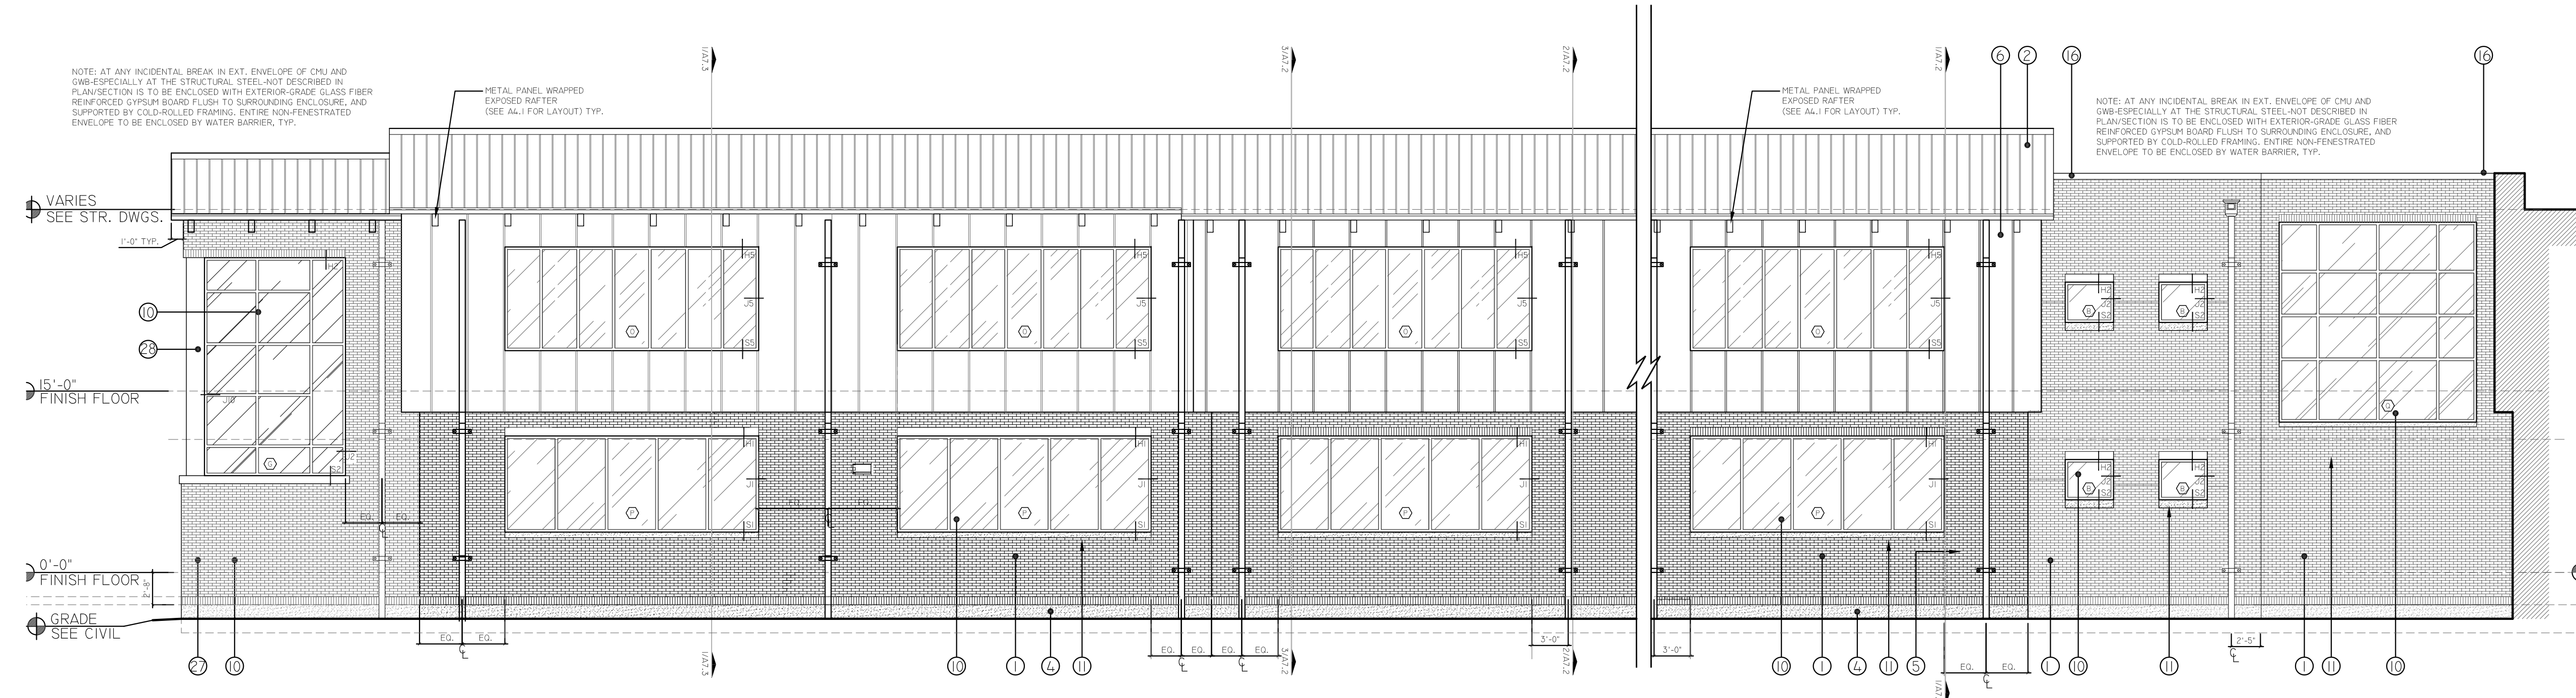

2 NORTH ELEVATION @ CLASSROOM WING II


- CONDITIONAL USE APPROVAL -  
 ZONING DOCKET # \_\_\_\_\_  
 FINAL ACTION: \_\_\_\_\_ WAIVERS \_\_\_\_\_ PROVISOs \_\_\_\_\_  
 ORDINANCE # \_\_\_\_\_ ADOPTED DATE: \_\_\_\_\_  
 FINAL PLAN APPROVAL DATE: \_\_\_\_\_  
 EXECUTIVE DIRECTOR OF CITY PLANNING COMMISSION

**A-5.4**




**FINISH LEGEND**


- ① BRICK VENEER
- ② STANDING SEAM METAL ROOF
- ③ NOT USED
- ④ EXPOSED FOUNDATION
- ⑤ ROOF LEADER
- ⑥ VERTICAL INSULATED METAL PANEL SYSTEM (RE: SPECS)
- ⑦ METAL PANEL CANOPY
- ⑧ SUN SHADE / LOUVER DEVICE
- ⑨ PERFORATED CORRUGATED ALUMINUM SCREENING PANEL
- ⑩ GLAZING UNIT
- ⑪ PLASTER SILL/COPING
- ⑫ DECORATIVE METAL RAILING SYSTEM, RE: SPECS
- ⑬ EXTERIOR LIGHTING ELEMENT
- ⑭ BITUMEN ROOFING SYSTEM
- ⑮ EXTRUDED METAL SIGNAGE
- ⑯ METAL COPING
- ⑰ POURED IN PLACE CONCRETE PLANTER
- ⑱ CORRUGATED METAL PANEL SYSTEM (RE: SPECS)
- ⑲ MECHANICAL LOUVER (RE: MECH. DWGS.)
- ⑳ EXHAUST LOUVER (RE: MECH. DWGS.)
- ㉑ DEDICATION PLAQUE, RE: A9.16
- ㉒ CERAMIC FRITTED SIGNAGE
- ㉓ NOT USED
- ㉔ COMPOSITE FENCING
- ㉕ ROOF ACCESS LADDER (W/LOCKING GATE)
- ㉖ CONCRETE ENCASED COLUMN
- ㉗ PAINTED METAL COLUMN
- ㉘ BREAK METAL WRAP
- ㉙ OVERFLOW SCUPPER
- ㉚ PANELIZED LOUVER SYSTEM

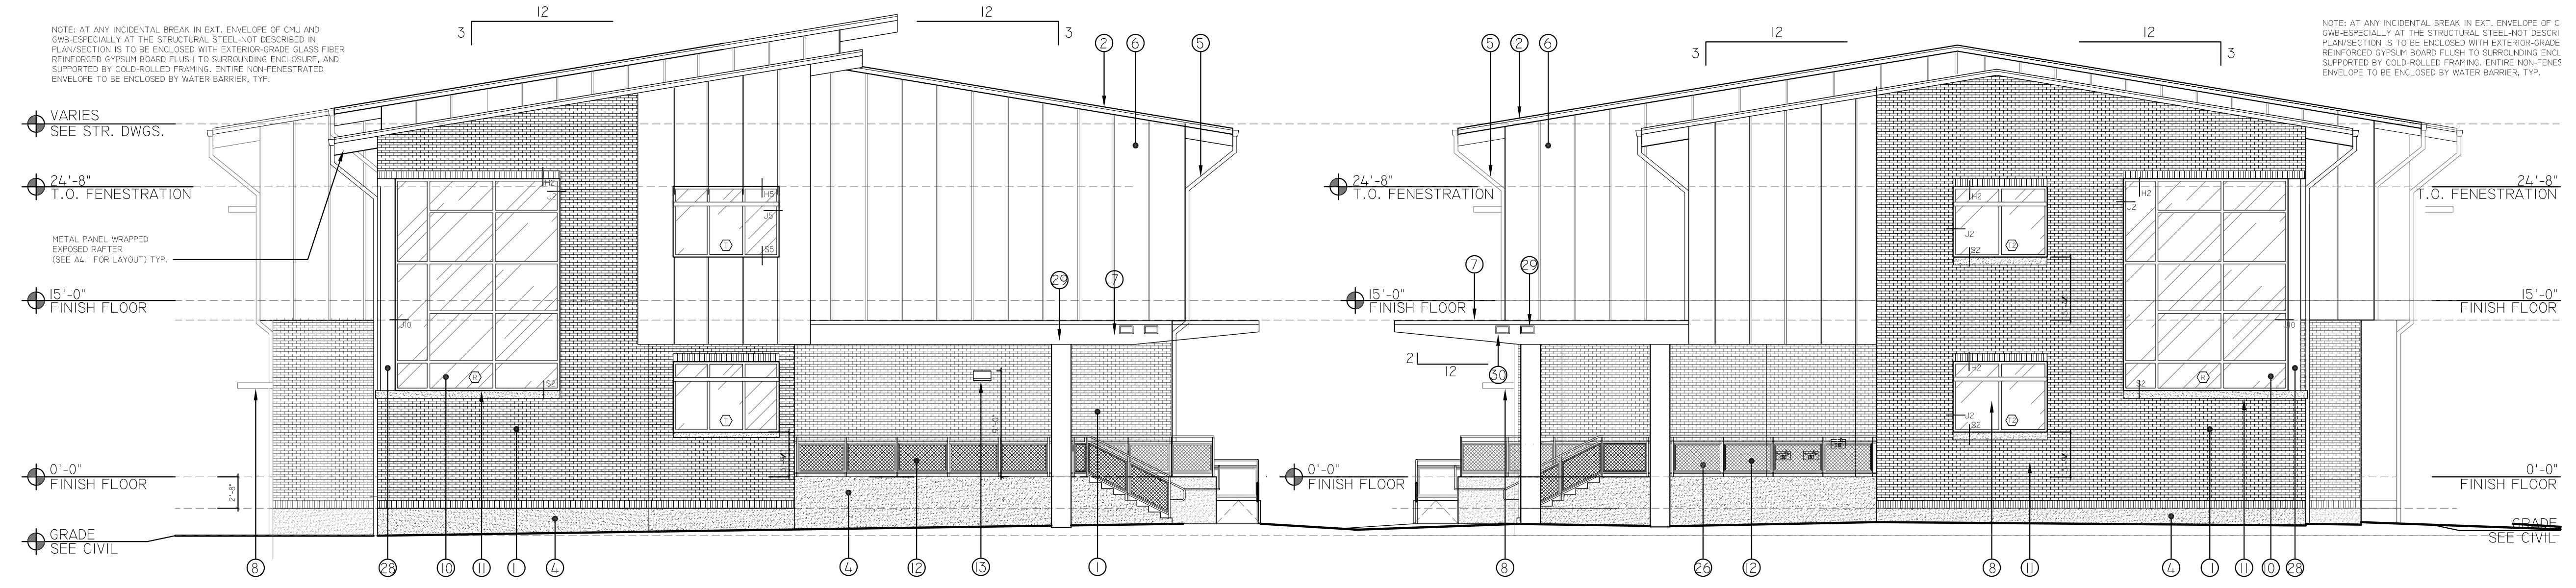


1 EAST ELEVATION - CLASSROOM WING I & II

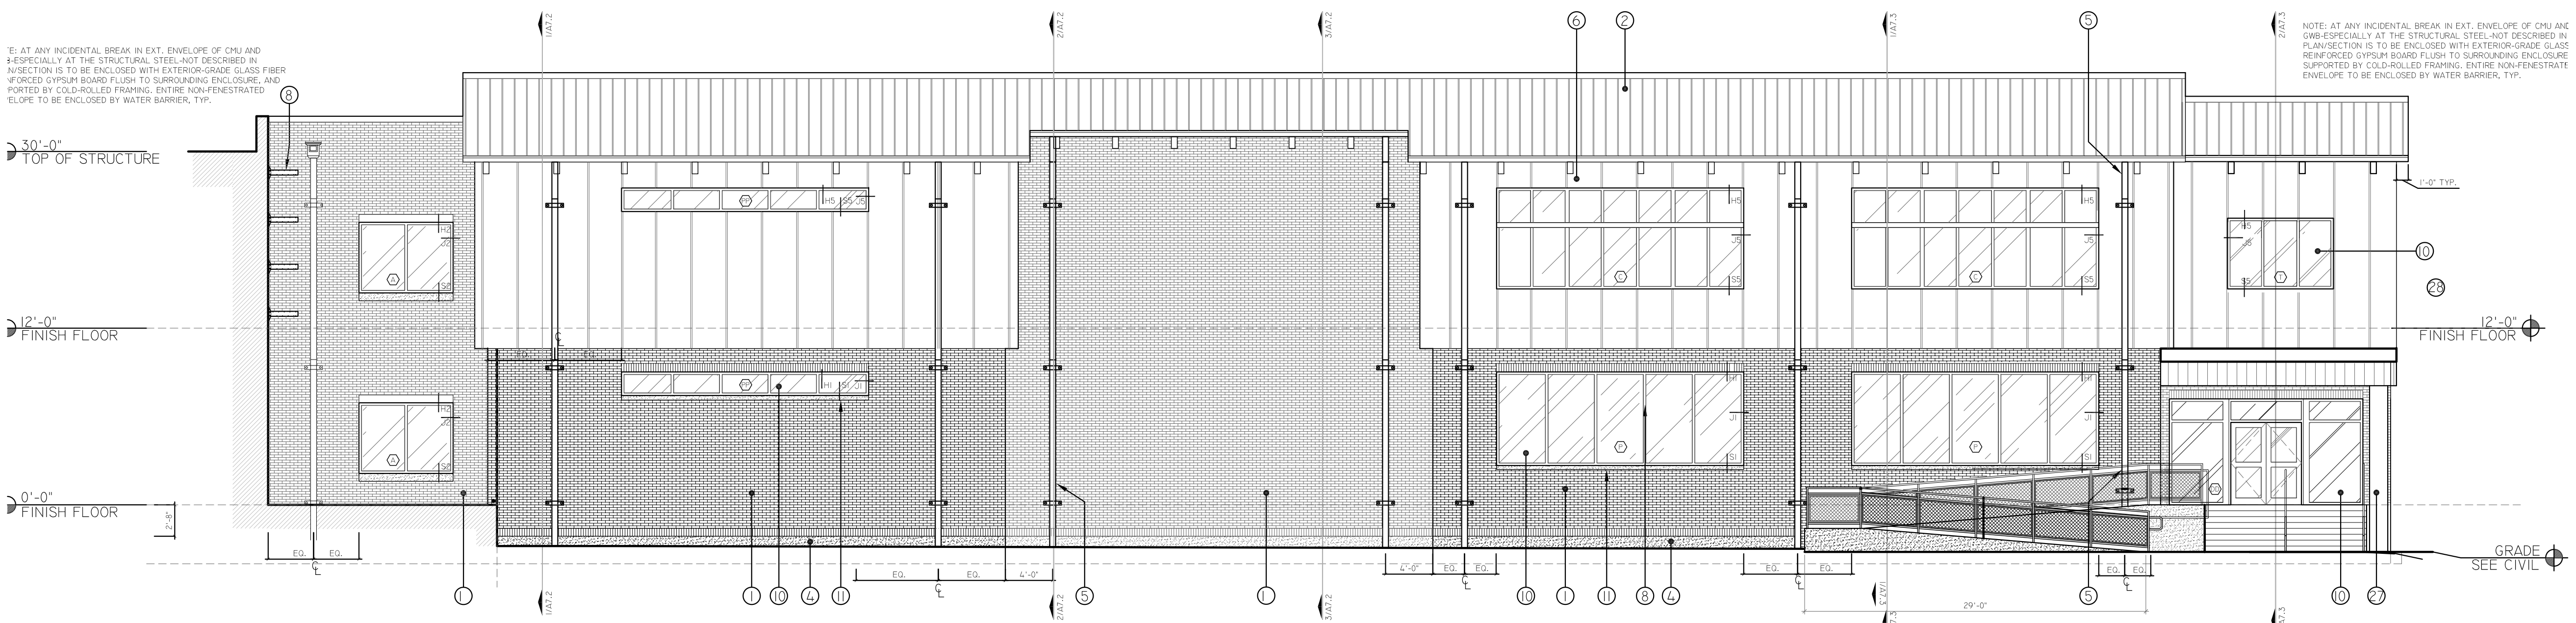

2 SOUTH ELEVATION - CLASSROOM WING II

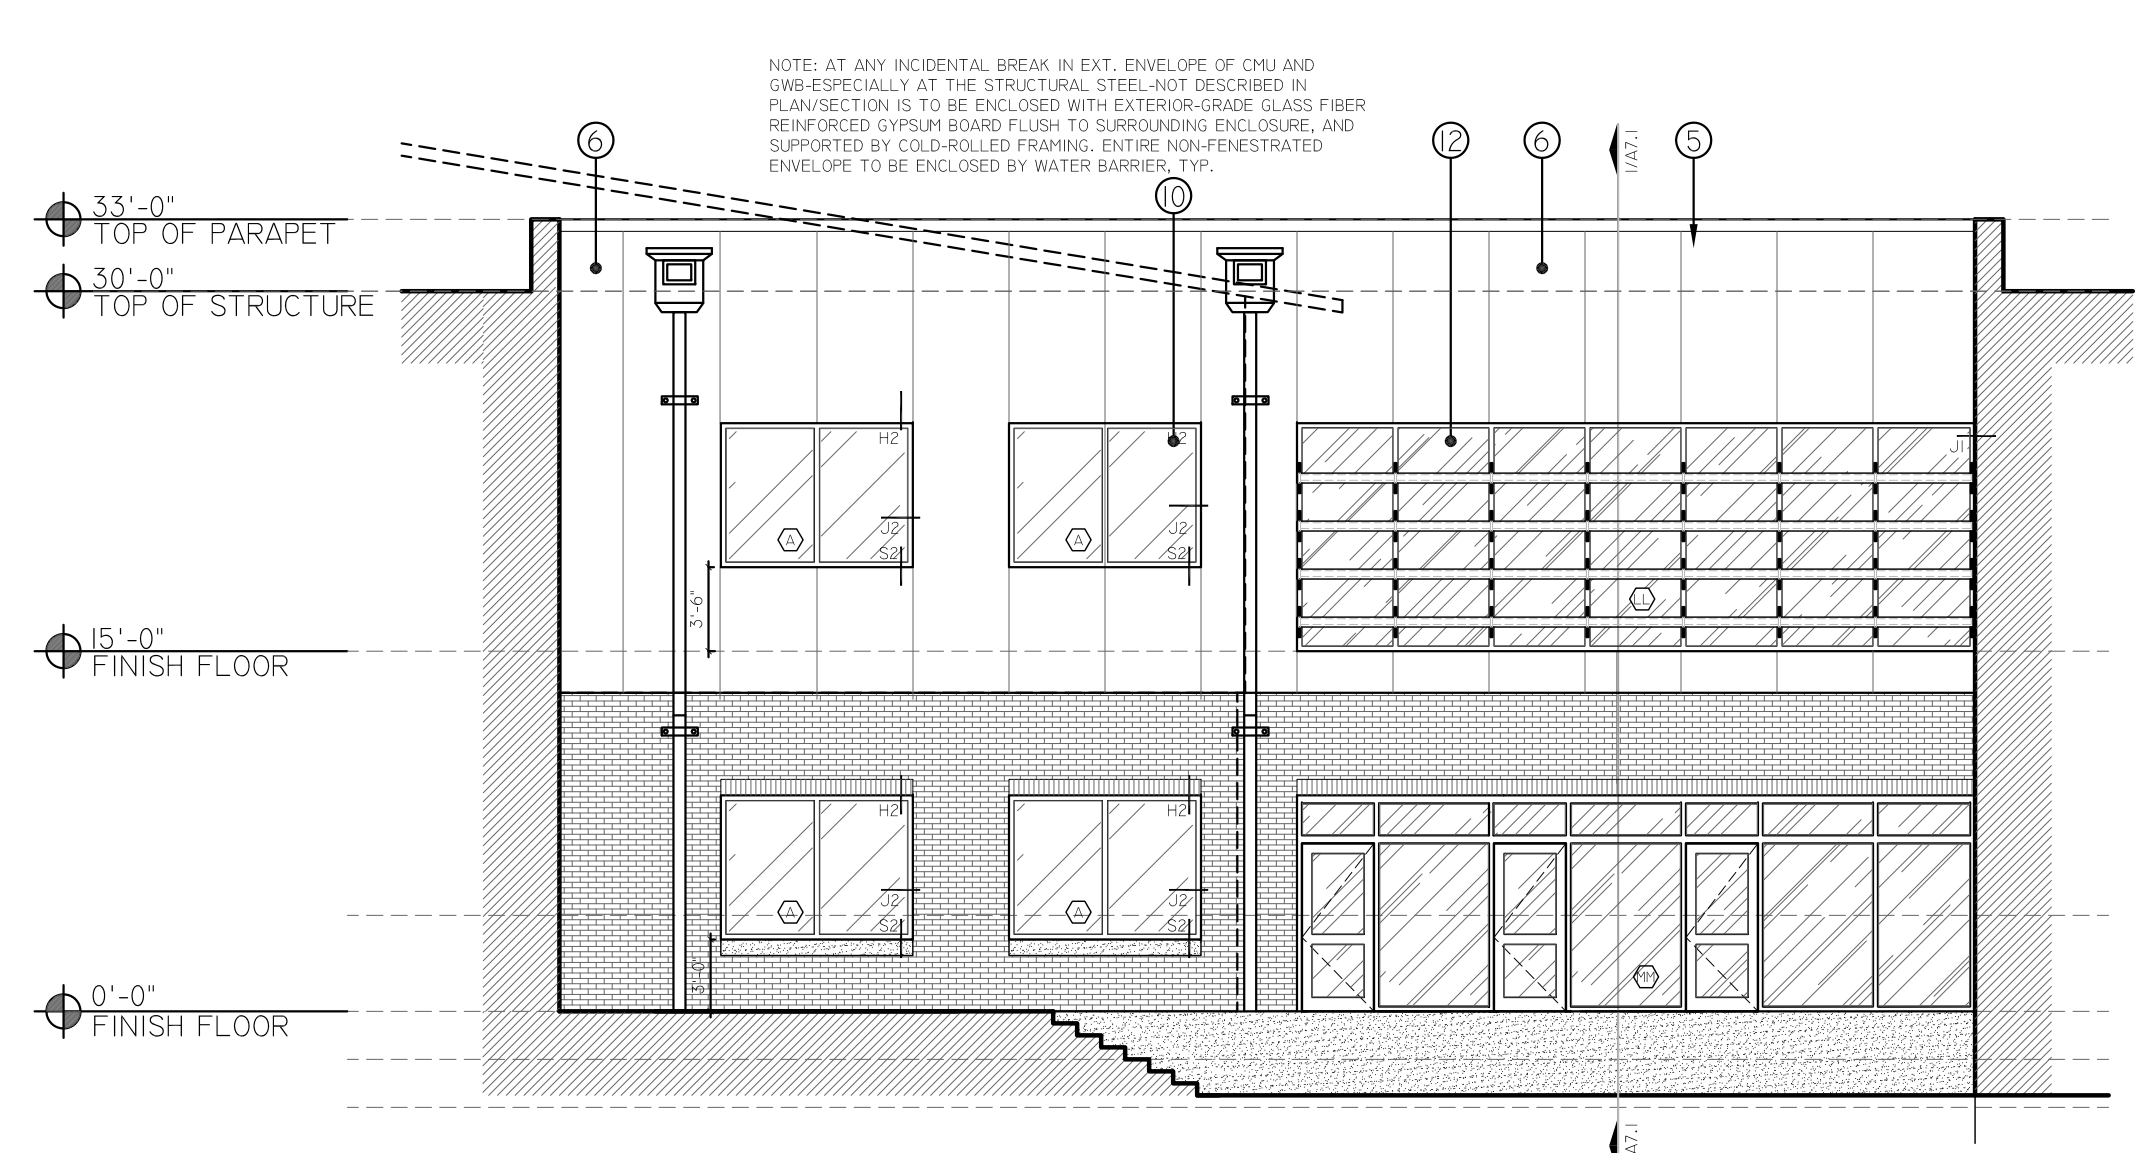

3 EAST ELEVATION - MAIN CORRIDOR

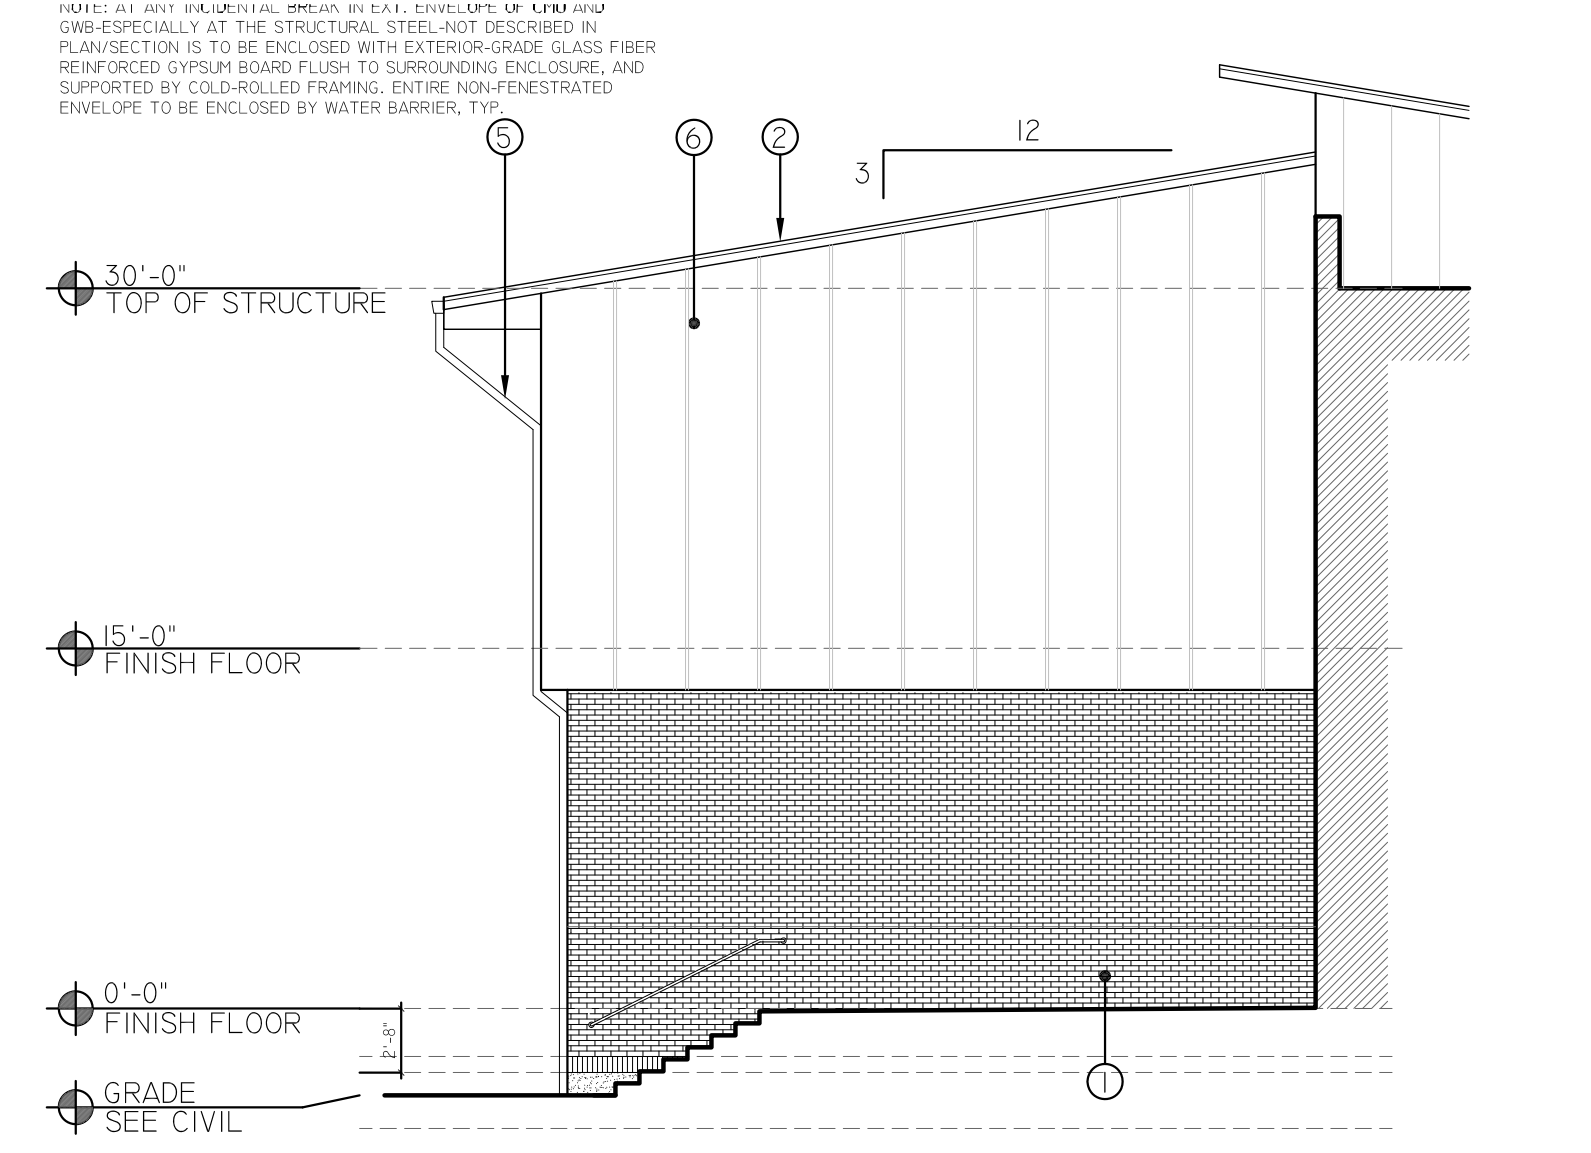

4 WEST ELEVATION - CLASSROOM WING I

- CONDITIONAL USE APPROVAL -

ZONING DOCKET # \_\_\_\_\_

FINAL ACTION: \_\_\_\_\_ WAIVERS \_\_\_\_\_ PROVISOS \_\_\_\_\_


ORDINANCE # \_\_\_\_\_ ADOPTED DATE: \_\_\_\_\_

FINAL PLAN APPROVAL DATE: \_\_\_\_\_


EXECUTIVE DIRECTOR OF CITY PLANNING COMMISSION

A-5.5




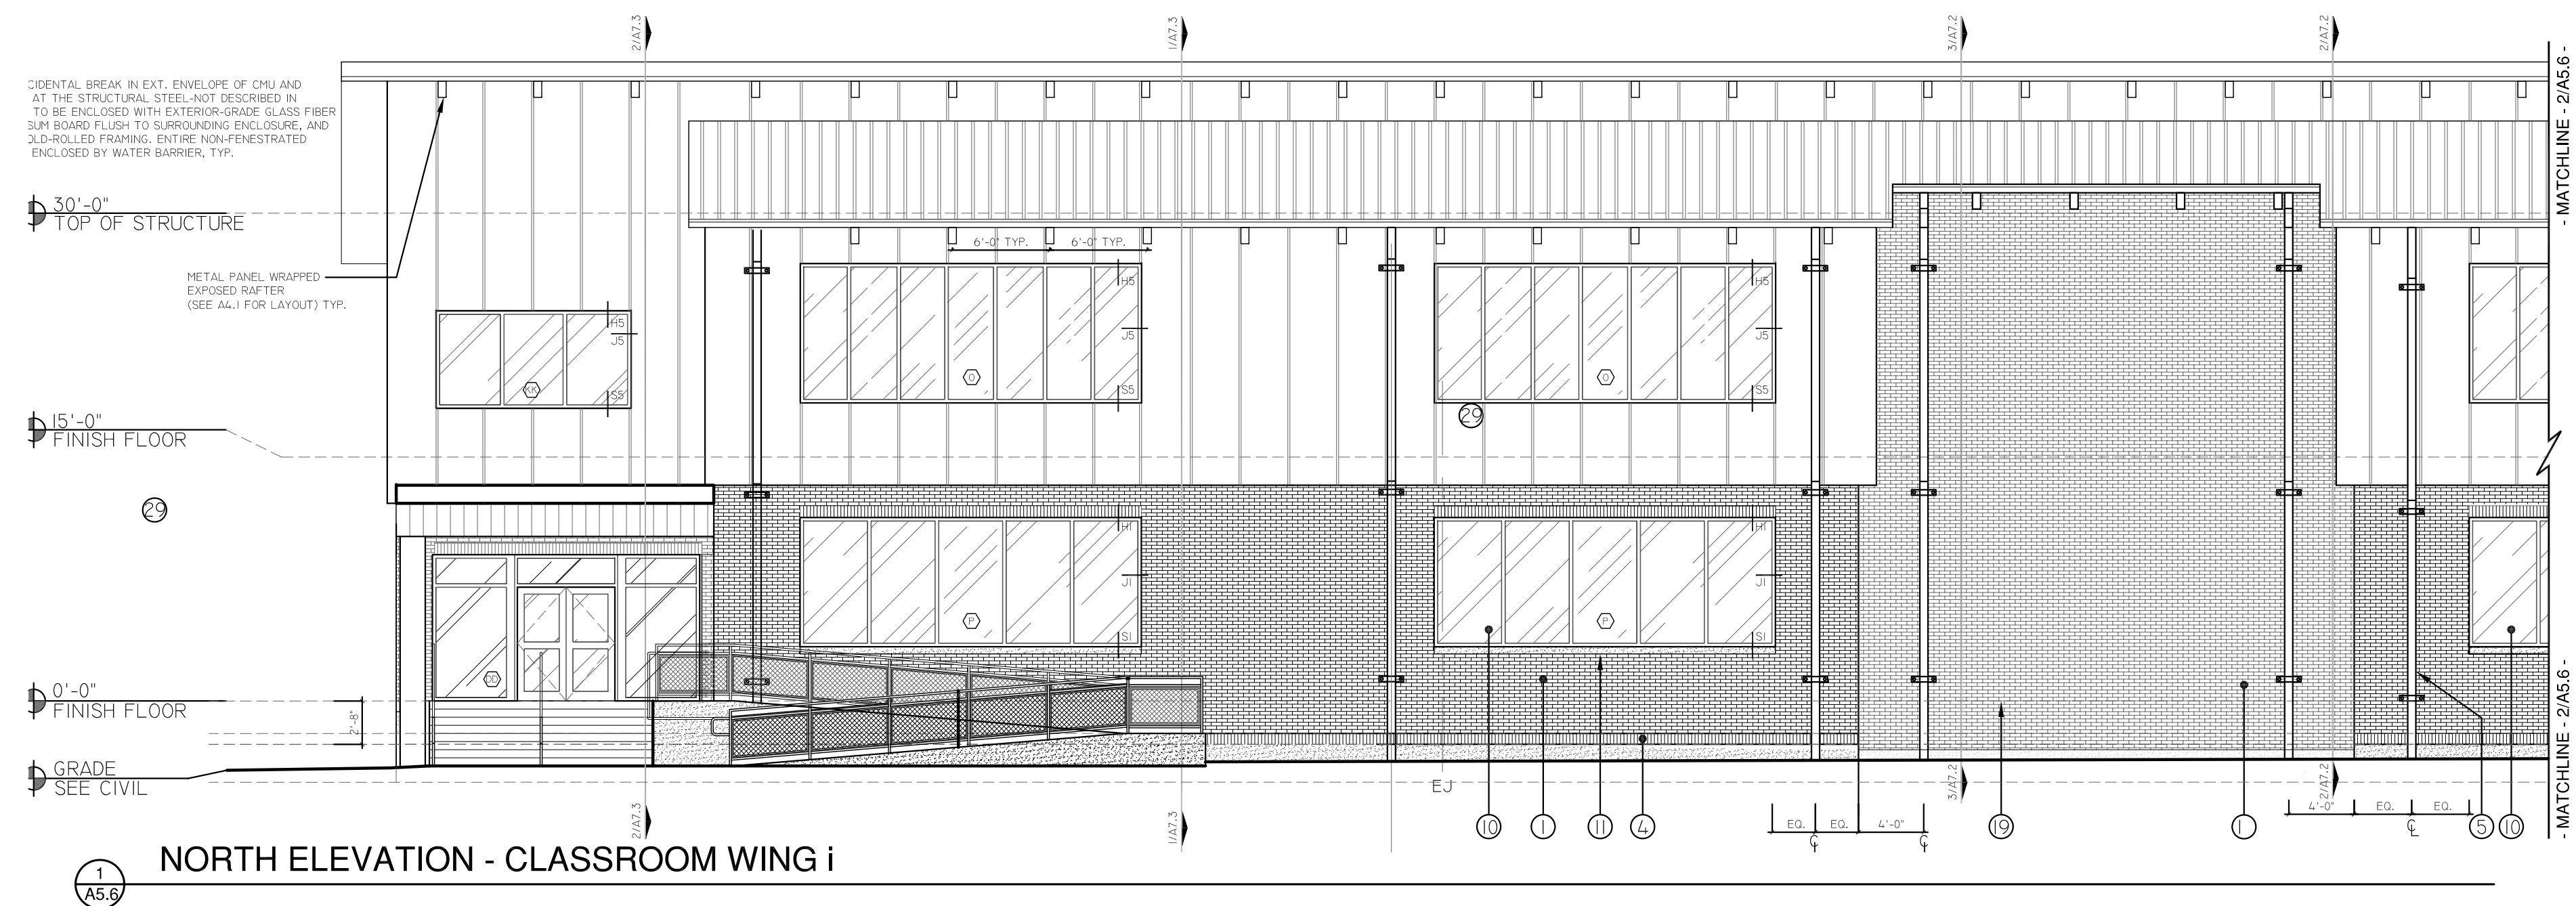

**NORTH ELEVATION - CLASSROOM WING i**

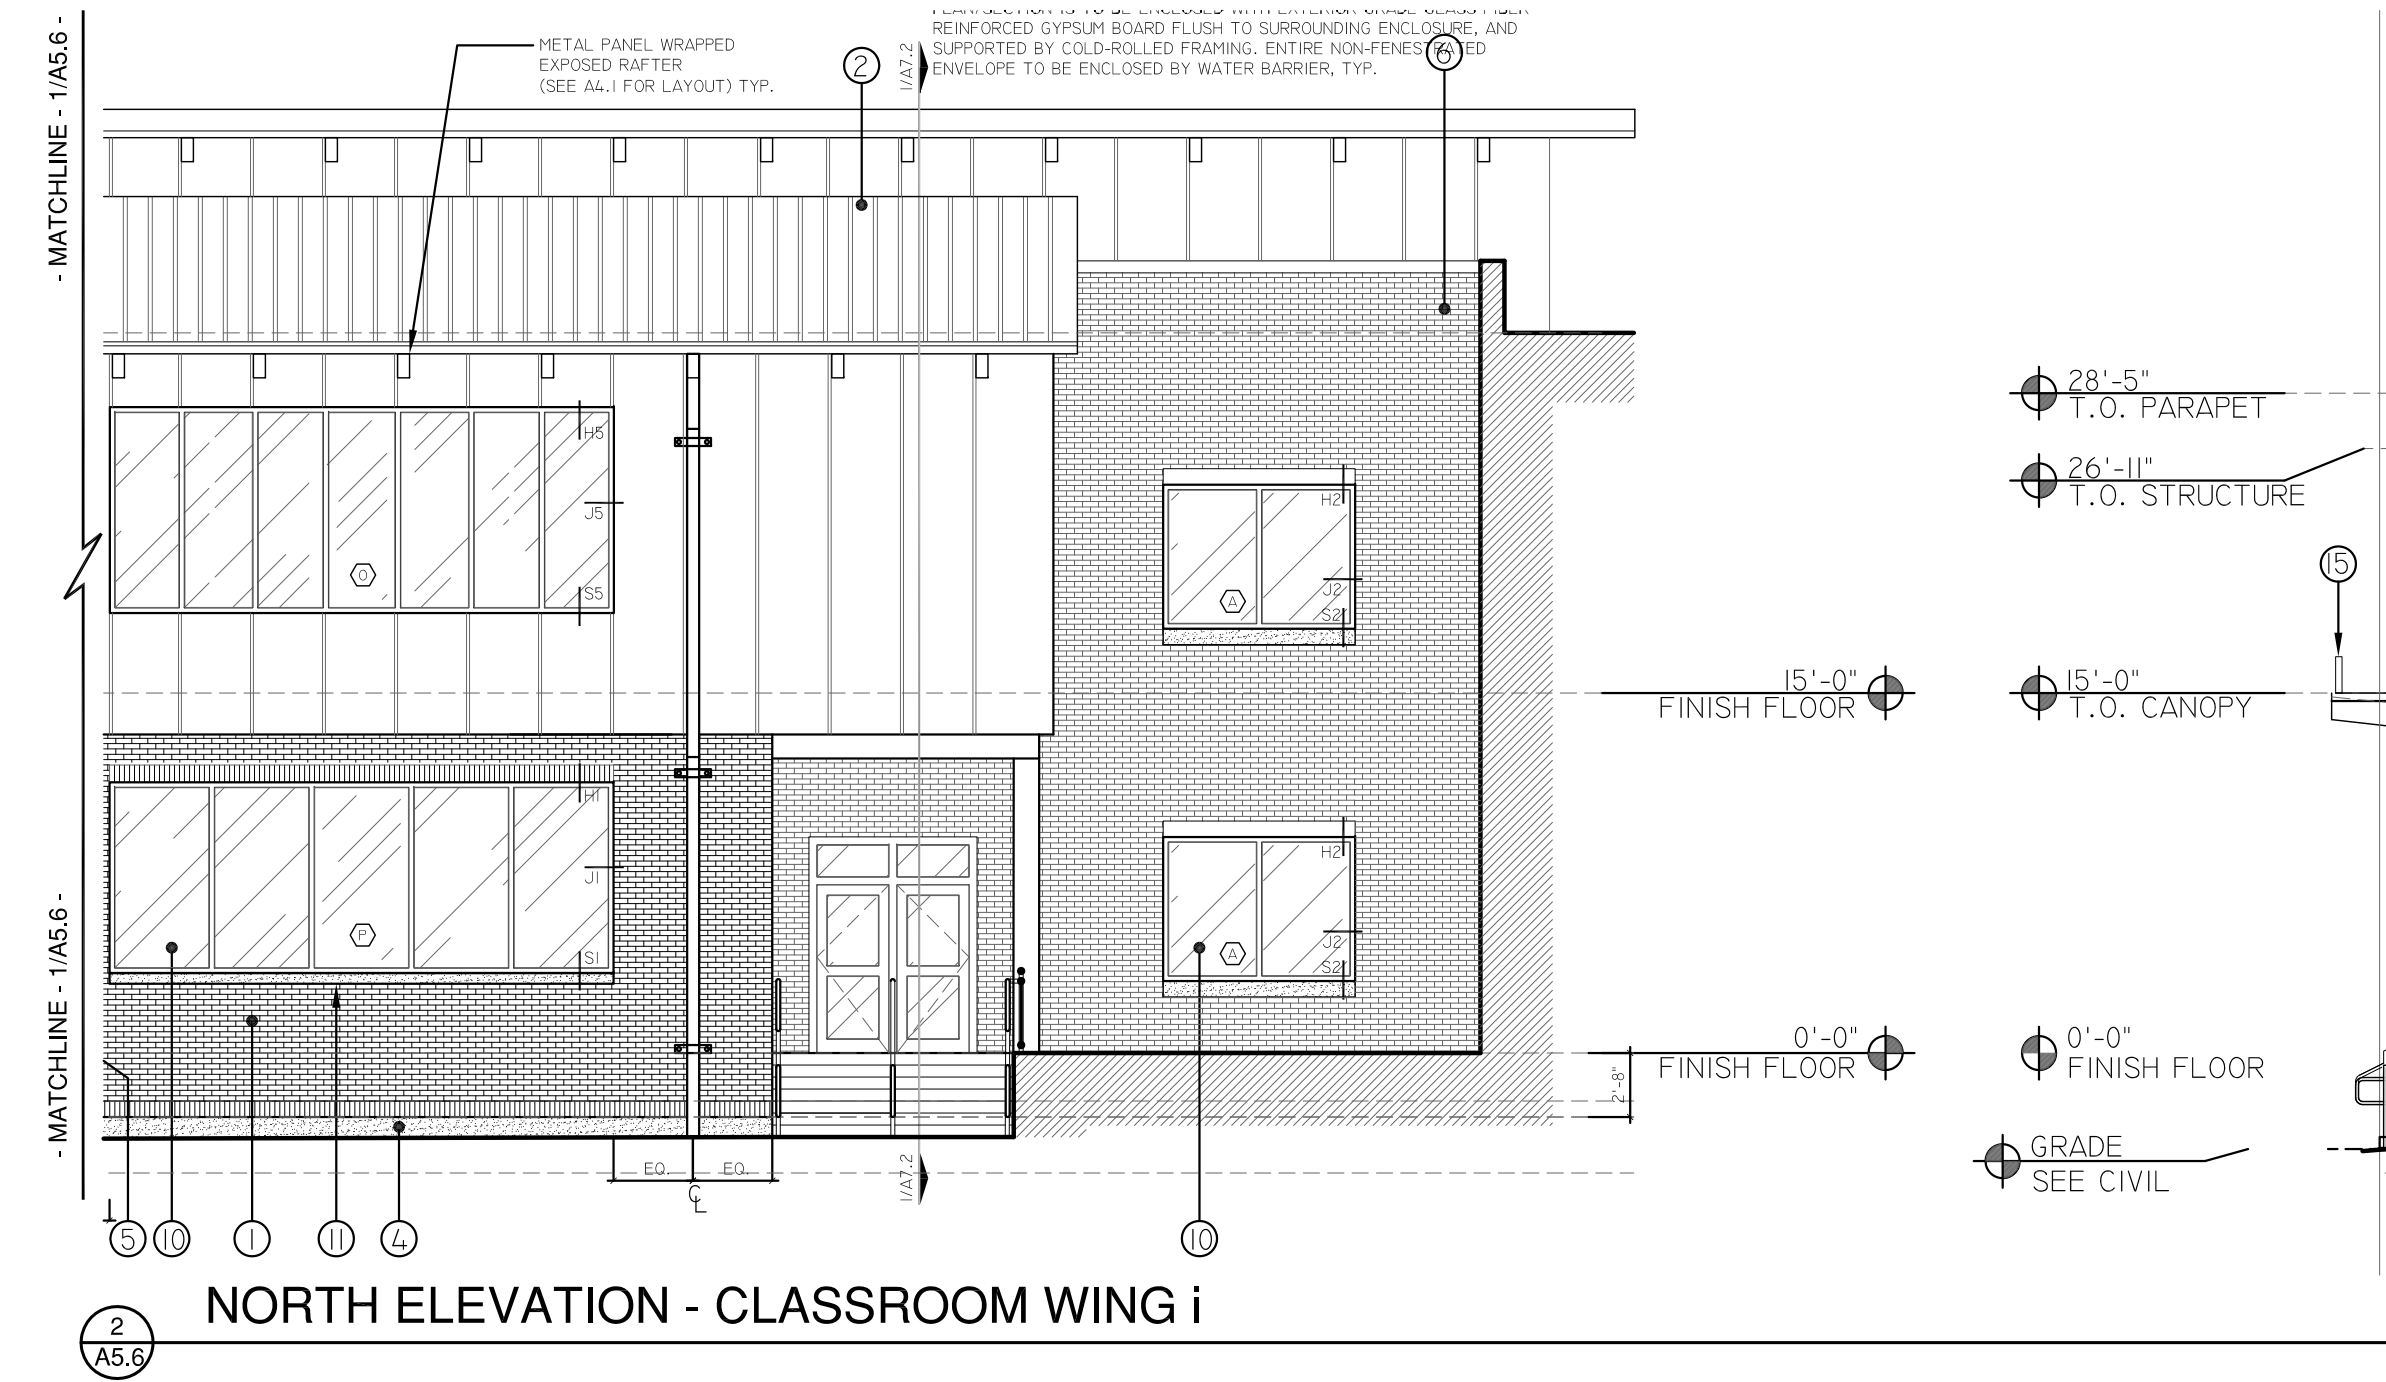

**NORTH ELEVATION - CLASSROOM WING i**

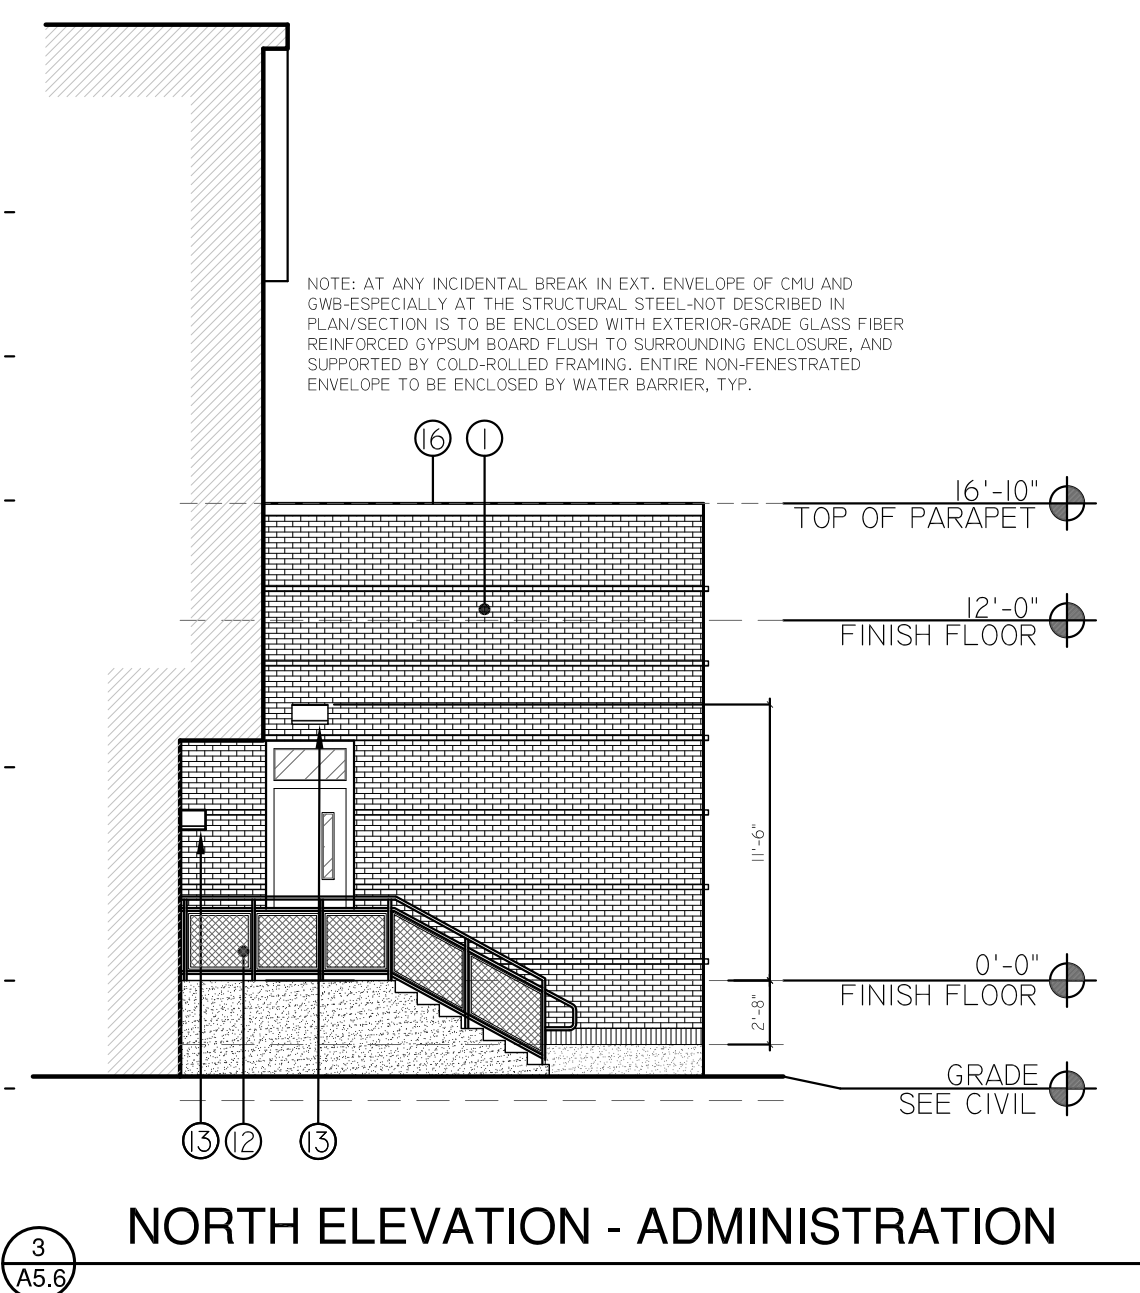

**NORTH ELEVATION - ADMINISTRATION**

FINISH LEGEND	
1	BRICK VENEER
2	STANDING SEAM METAL ROOF
3	NOT USED
4	EXPOSED FOUNDATION
5	ROOF LEADER
6	VERTICAL INSULATED METAL PANEL SYSTEM (RE: SPECS)
7	METAL PANEL CANOPY
8	SUN SHADE / LOUVRE DEVICE
9	PERFORATED CORRUGATED ALUMINUM SCREENING PANEL
10	GLAZING UNIT
11	PLASTER SILL/COPING
12	DECORATIVE METAL RAILING SYSTEM, RE: SPECS
13	EXTERIOR LIGHTING ELEMENT
14	BITUMEN ROOFING SYSTEM
15	EXTRUDED METAL SIGNAGE
16	METAL COPING
17	POURED IN PLACE CONCRETE PLANTER
18	CORRUGATED METAL PANEL SYSTEM (RE: SPECS)
19	MECHANICAL LOUVER (RE: MECH. DWGS)
20	EXHAUST LOUVER (RE: MECH. DWGS.)
21	DEDICATION PLAQUE, RE: A9.16
22	CERAMIC FRITTED SIGNAGE
23	NOT USED
24	COMPOSITE FENCING
25	ROOF ACCESS LADDER (W/LOCKING GATE)
26	CONCRETE ENCASED COLUMN
27	PAINTED METAL COLUMN
28	BREAK METAL WRAP
29	OVERFLOW SCUPPER
30	PANELIZED LOUVRE SYSTEM

- CONDITIONAL USE APPROVAL -

ZONING DOCKET # \_\_\_\_\_

FINAL ACTION: \_\_\_\_\_ WAIVERS \_\_\_\_\_ PROVISOs \_\_\_\_\_

ORDINANCE # \_\_\_\_\_ ADOPTED DATE: \_\_\_\_\_

FINAL PLAN APPROVAL DATE: \_\_\_\_\_

EXECUTIVE DIRECTOR OF CITY PLANNING COMMISSION

**A-5.6**



