



1 Canopy Plan
A6.31 scale: 3/8" = 1'-0"

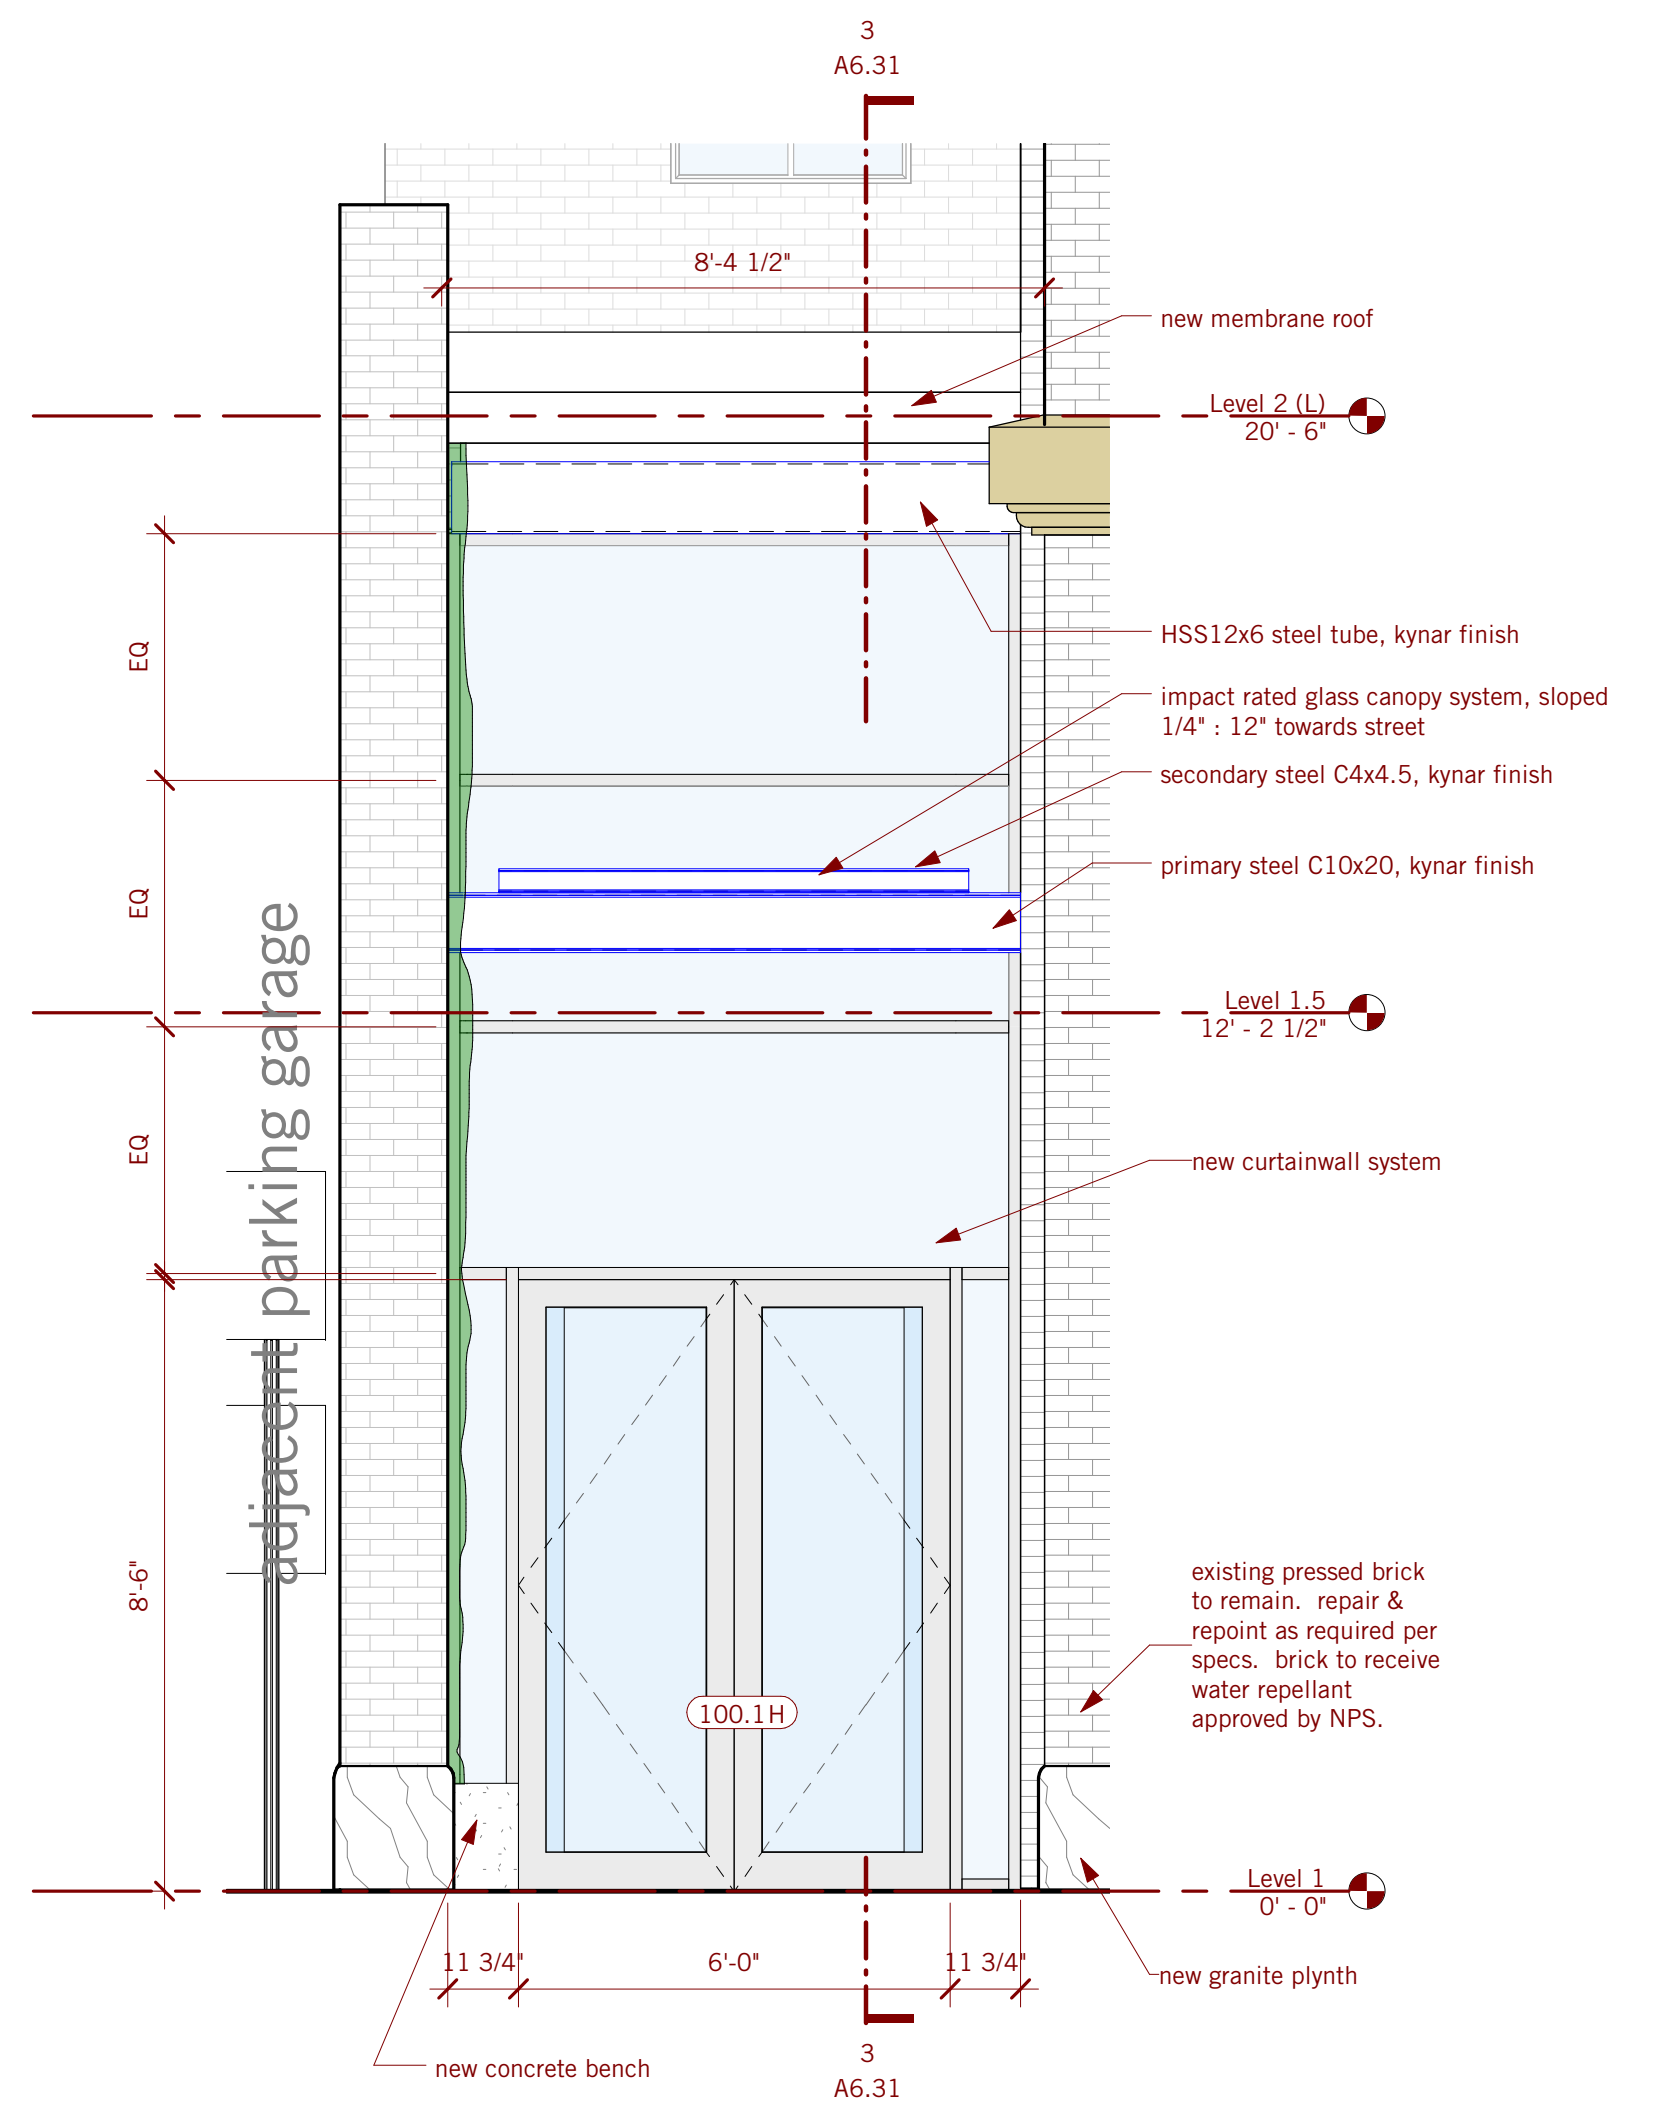

2 Enlarged Residential Entry
A6.31 scale: 3/8" = 1'-0"

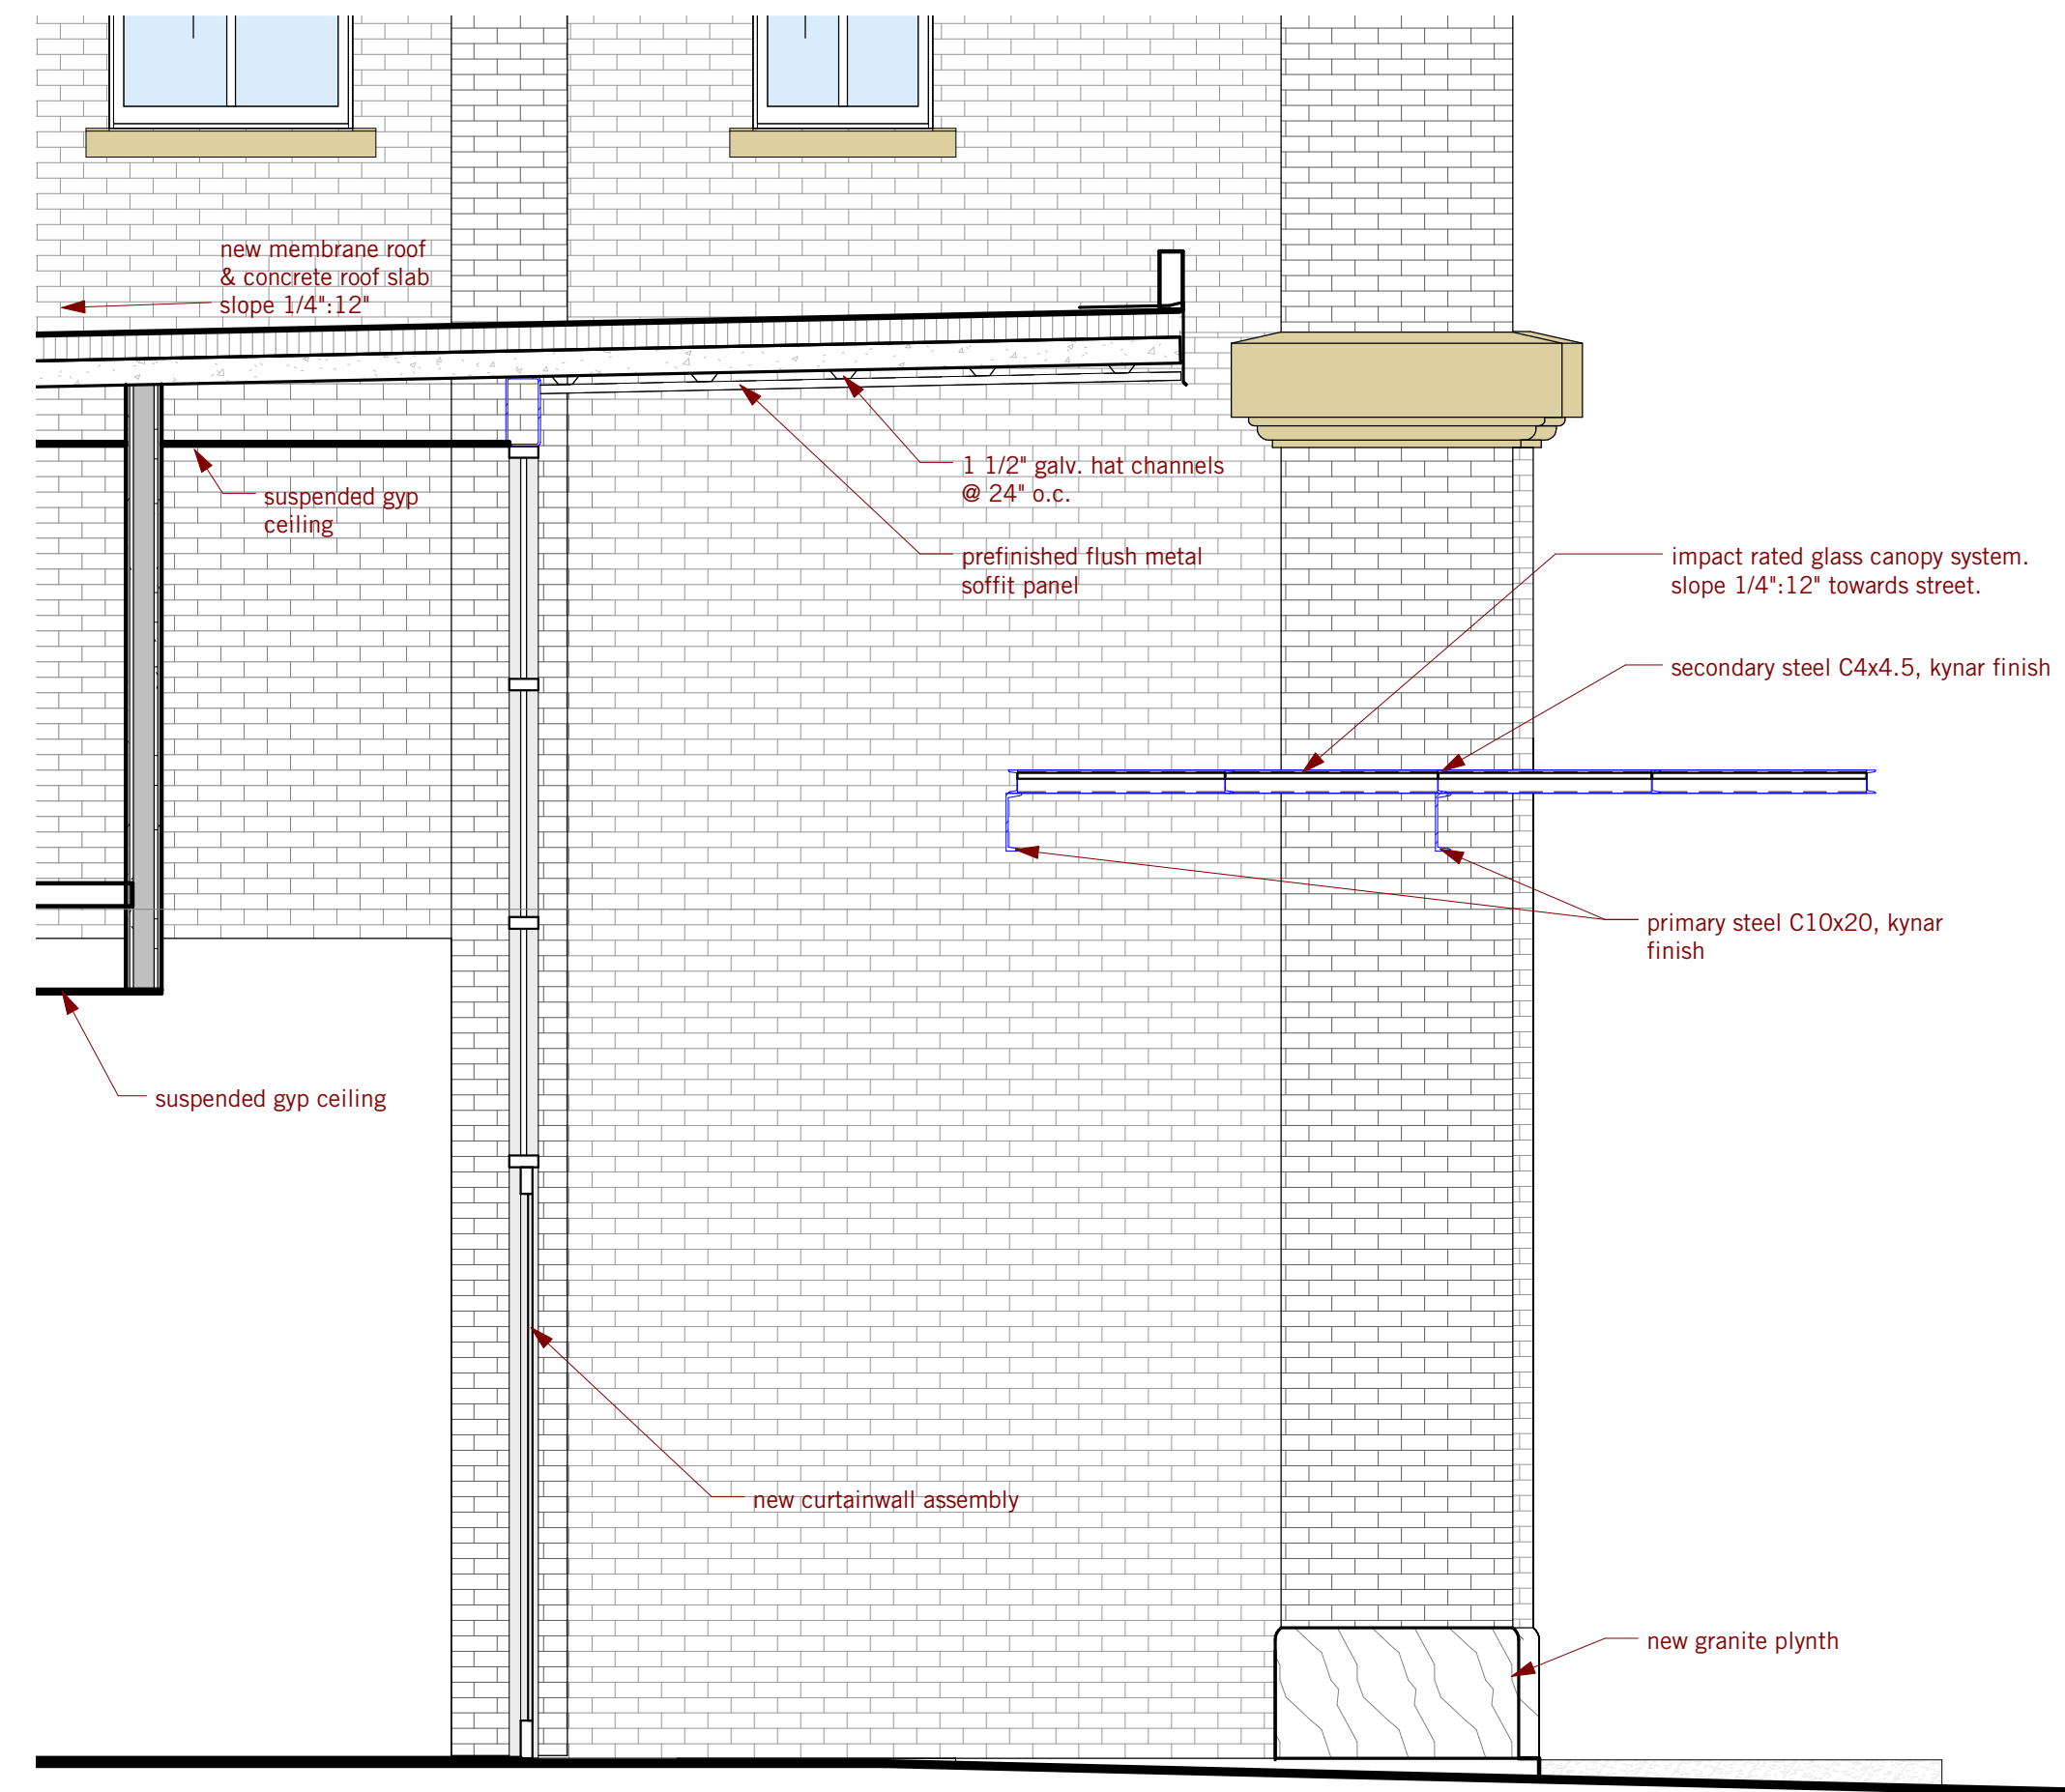

3 Residential Entry
A6.31 scale: 3/8" = 1'-0"



4 canopy perspective
A6.31 scale: 1/2" = 1'-0"