


DEPARTMENT OF PARKS AND PARKWAYS
CITY OF NEW ORLEANS

MITCHELL J. LANDRIEU
MAYOR

ANN E. MACDONALD
DIRECTOR

Sign Permit Application


1. Name of Organization / Agency: Old Algiers Main Street Corporation
2. Address: PO Box PO BOX 740181
New Orleans, LA 70174-0181
3. Contact Person: Karri Maggio
4. Telephone Number: 504-908-8476
5. Email Address: kmaggio@e-perez.com
6. Requested locations for signs (be as specific as possible):
North side neutral ground at the intersection of
Whitney Ave/LB Landry Ave and Newton St.
7. Content of sign (please state the exact wording of the sign):
"Welcome to Old Algiers
Founded 1719
Revitalizing Newton Commercial Corridor"
8. Size: 96" wide x 36" tall
9. Material to be used – Sign: Painted wood Post: Painted wood
10. Please provide a narrative as to the reason for placing the sign at the requested location. You must demonstrate need: OAMSC has identified Newton Street as a target area for commercial revitalization in Old Algiers. This is a high traffic area with good visibility, making this a suitable spot for signage identifying the corridor. The sign will enhance the identity of the area and improve the streetscape appearance.
11. You may attach any additional material that you feel would enhance your application.
12. Upon approval, there is a \$50 fee per sign. Please make check payable to the *Department of Parks and Parkways*.

Signature: 
Date: 10/22/14

Return this application to: Department of Parks and Parkways
2829 Gentilly Boulevard
New Orleans, LA 70122

City of New Orleans Department of Parks and Parkways
2829 Gentilly Boulevard, New Orleans, Louisiana 70122
(504) 658-3200 / (504) 658-3227 FAX
parksandparkways@cityofno.com

An Equal Opportunity Employer

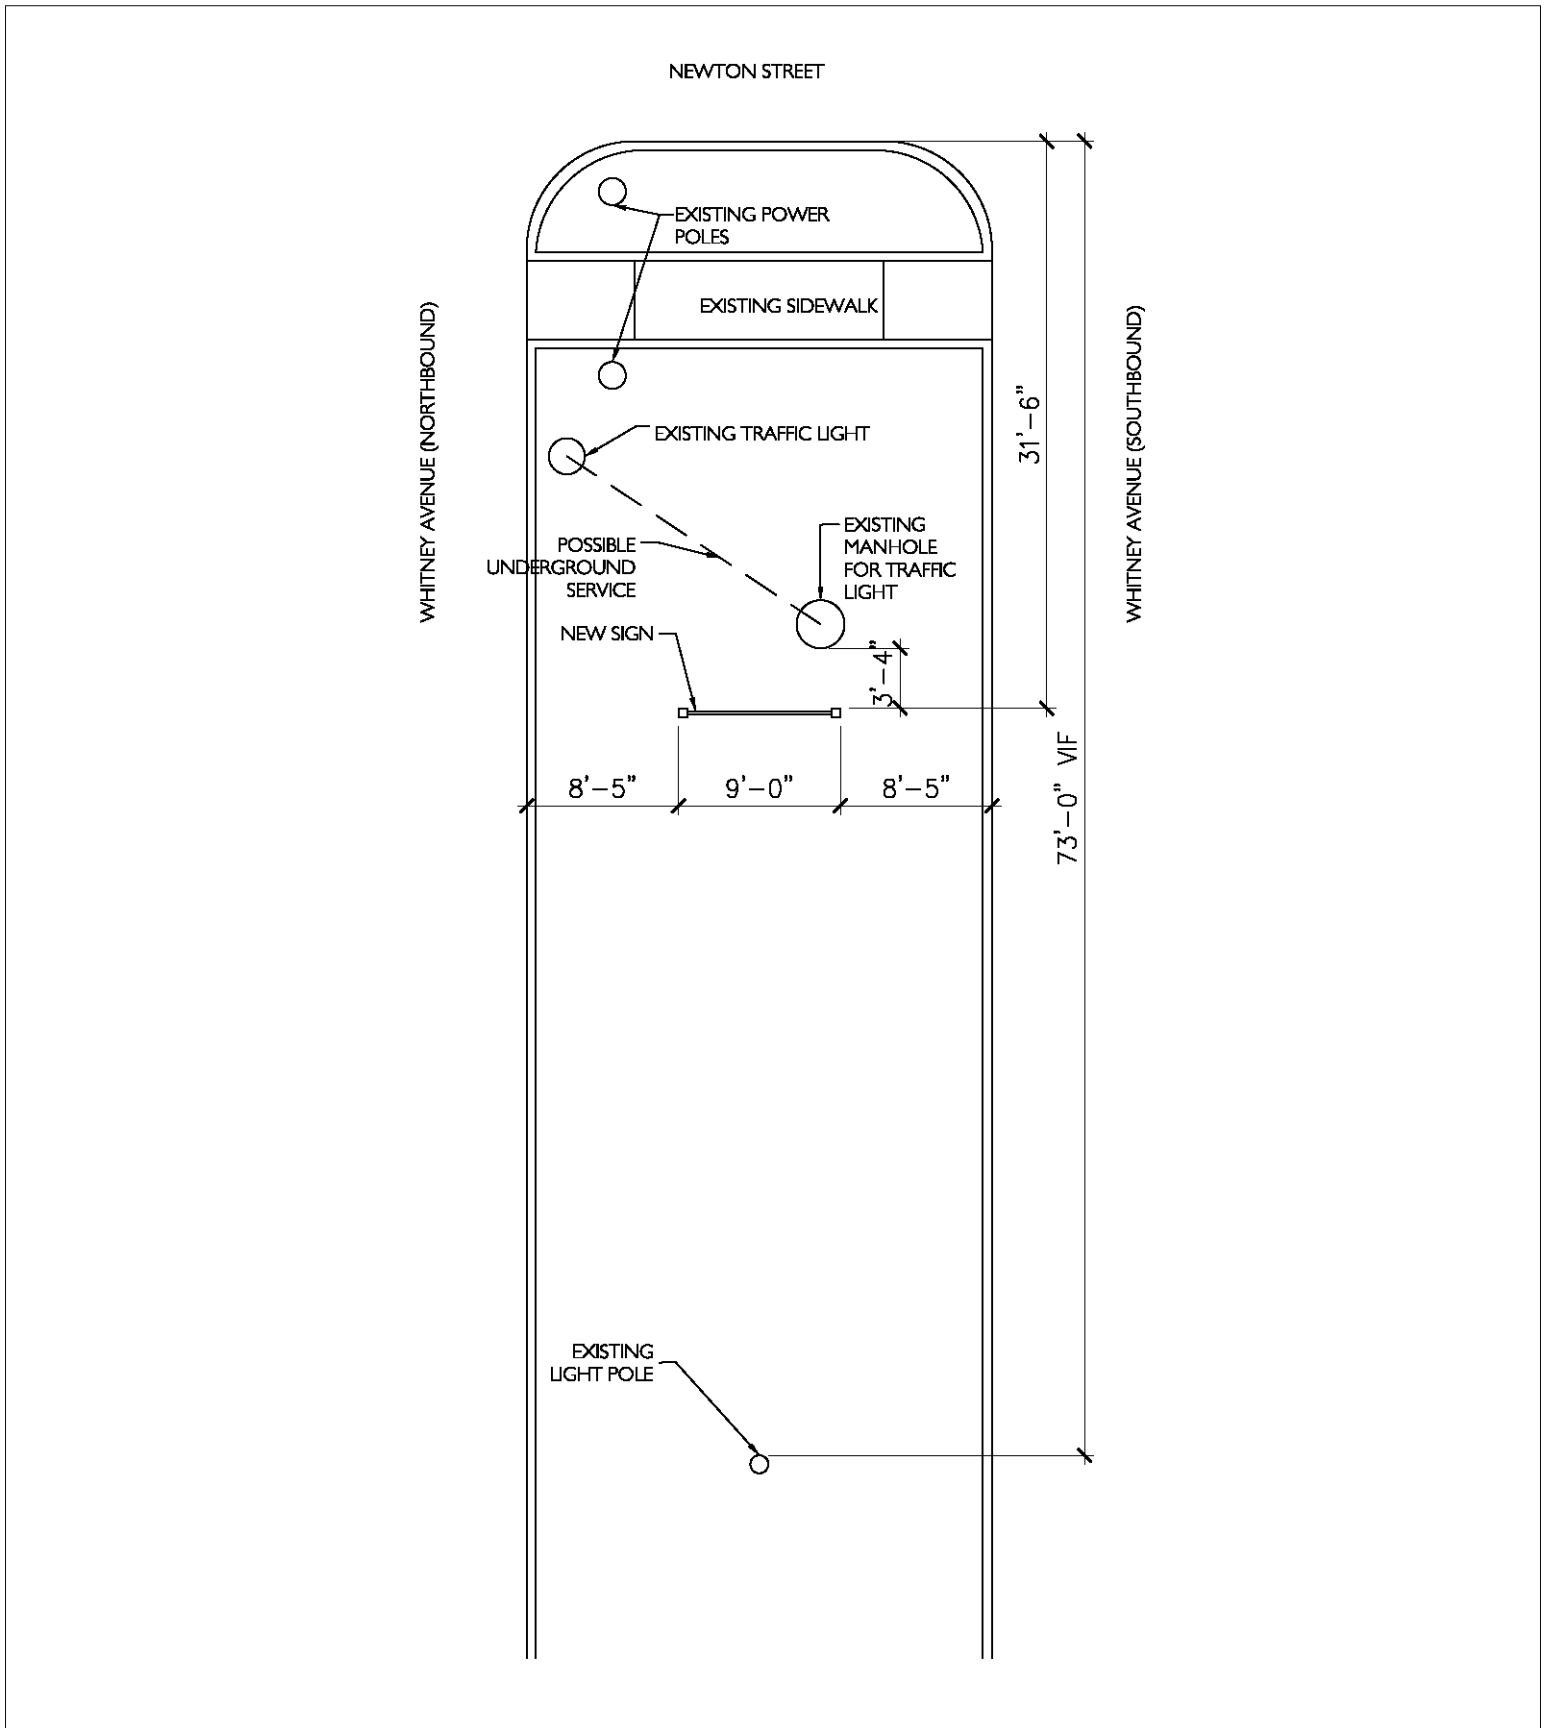

OLD ALGIERS MAIN STREET
 CORPORATION
 PO BOX 740181
 New Orleans, LA 70174-0181
 WWW.OLDALGIERSMAINSTREET.ORG

CONTACT: KARRI MAGGIO 504-908-8476

WHITNEY / NEWTON SIGN

SITE PLAN

SCALE: 3/32" = 1'-0"

10.17.14

SK-01

