

NEW SAVANNAH HOLLEY TREES @ 6'-0" O.C.
(12 TREES TOTAL)

7'-0" TALL CEDAR, OPAQUE FENCE ON
PROPERTY LINE W/ WOOD TRIM CAP

NEW CREPE MYRTLE OR MAGNOLIA TREE

WIDE PLANTING BED



FILL GAPS W/ LIROPE

NEW SHRUBS

NEW SHRUBS

ST. MARY STREET

ST. CHARLES AVENUE

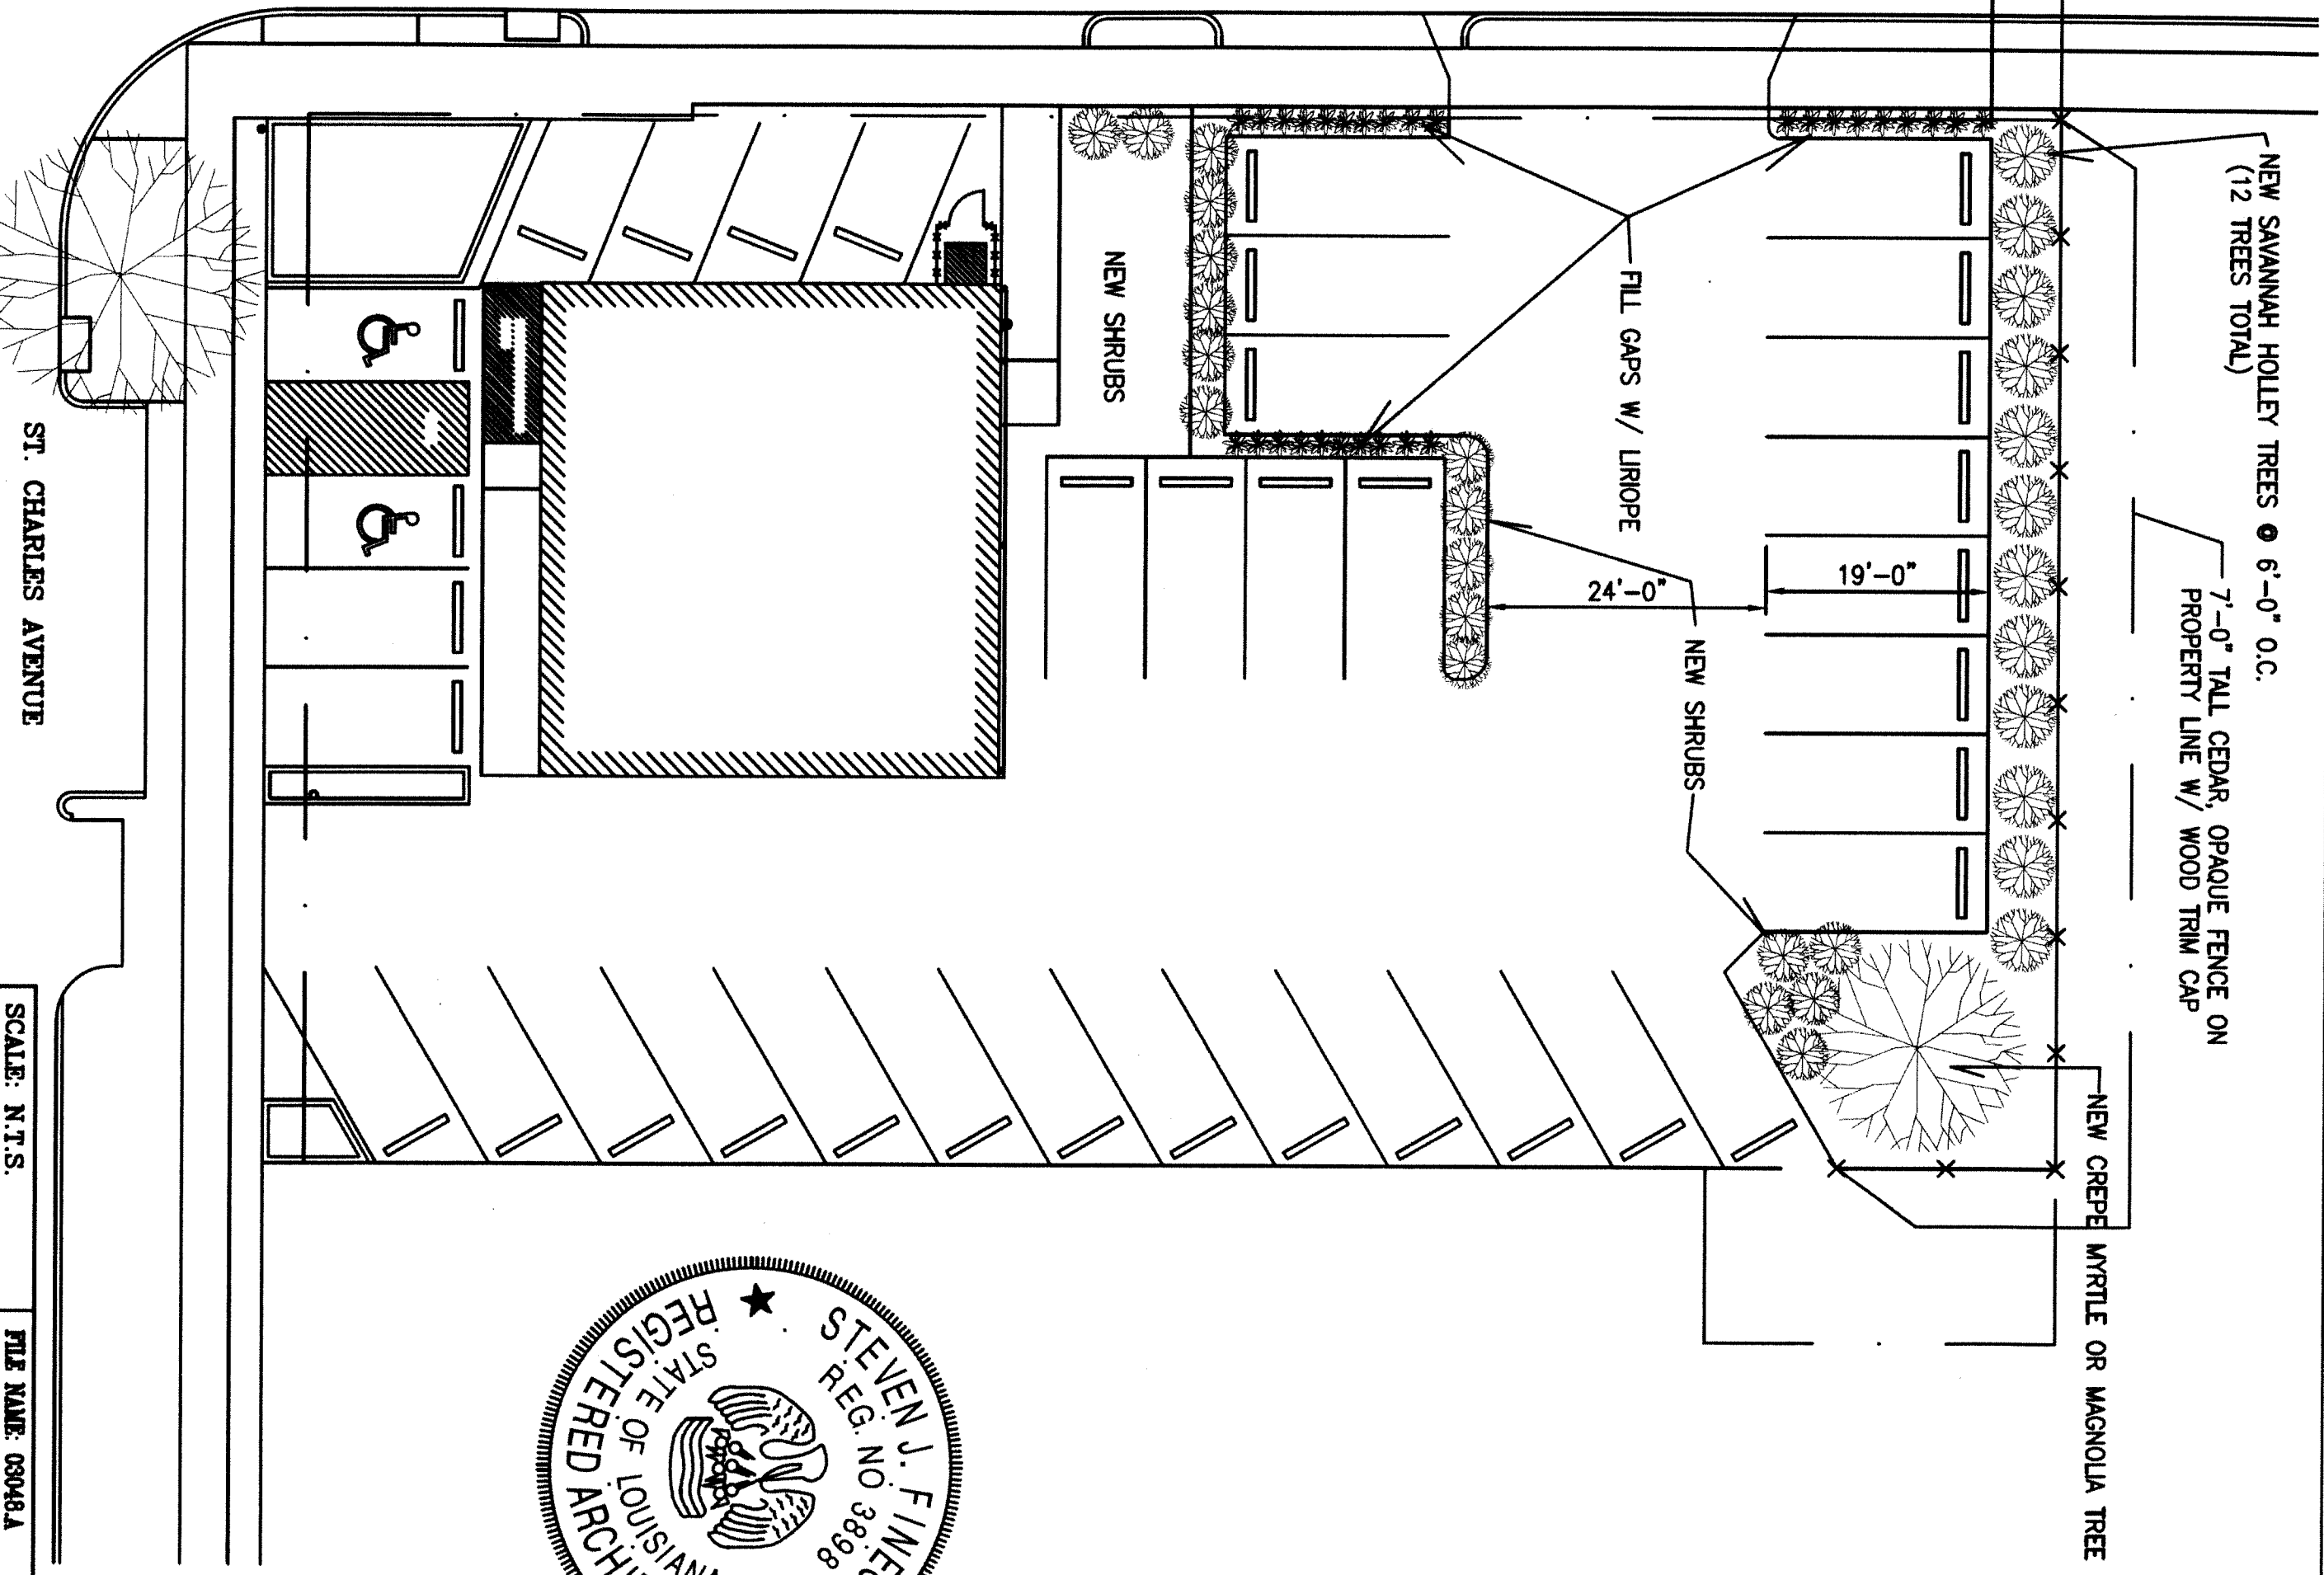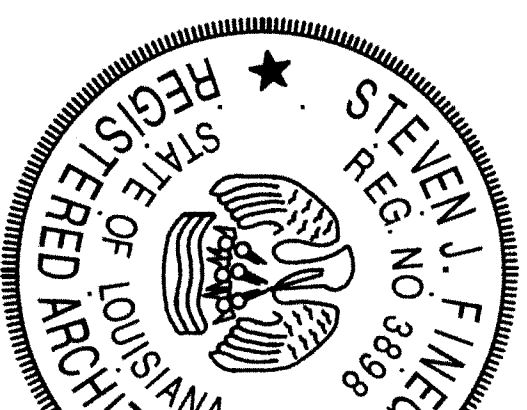

SCALE: N.T.S.

FILE NAME: 03048.A

DATE: 12 Feb. 2014

STEVEN J. FINEGAN ARCHITECTS
A PROFESSIONAL CORPORATION
123 S. PIERCE ST.
NEW ORLEANS, LA. 70119 (504) 46

WALKER ALLEN BUILDING

SHEET
OF
A