


LOOKING DOWN SORAPARU

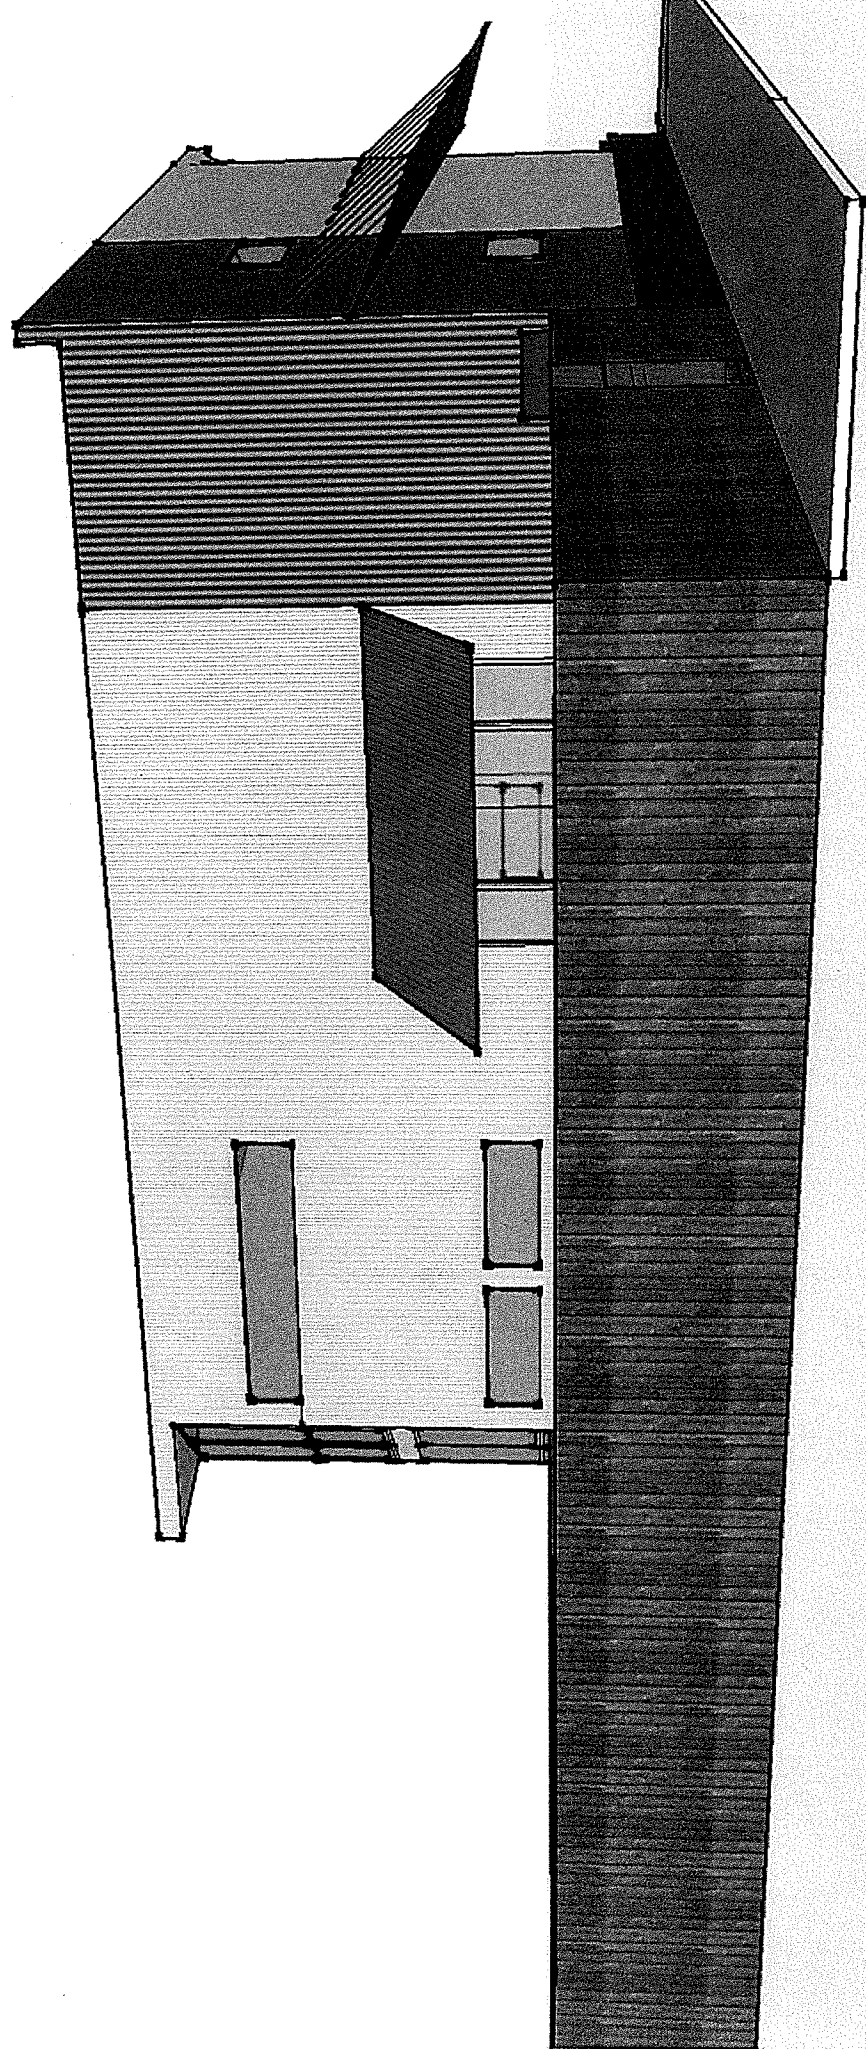

LOOKING DOWN ST. THOMAS

#1 Photos - 600 SORAPAKU



#2




#3



#4



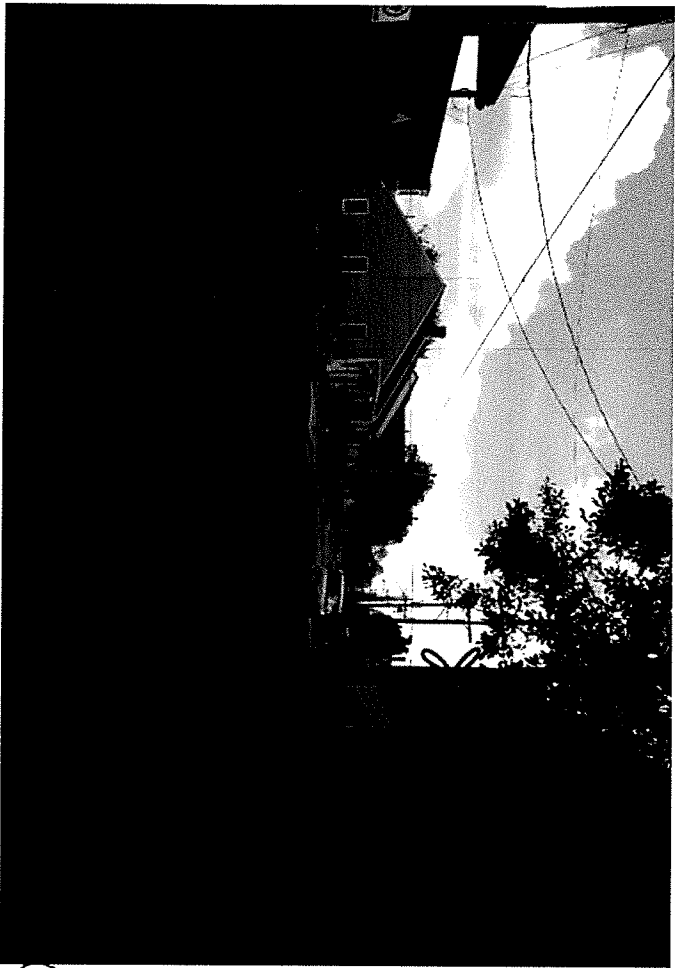

← TURNBULL  
BAKERY

#5




← SITE

#6


600 Sorayama St.



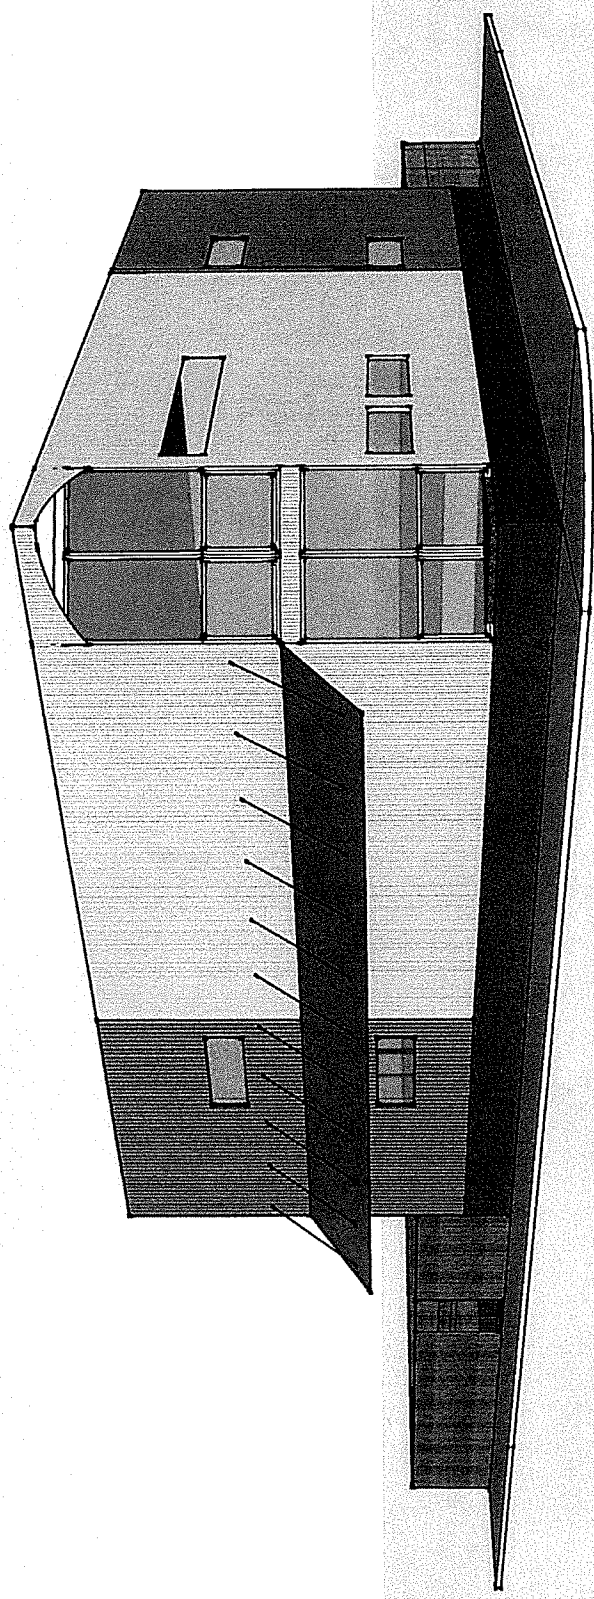


CORNER OF SORAPARU & ST. THOMAS STREETS

---


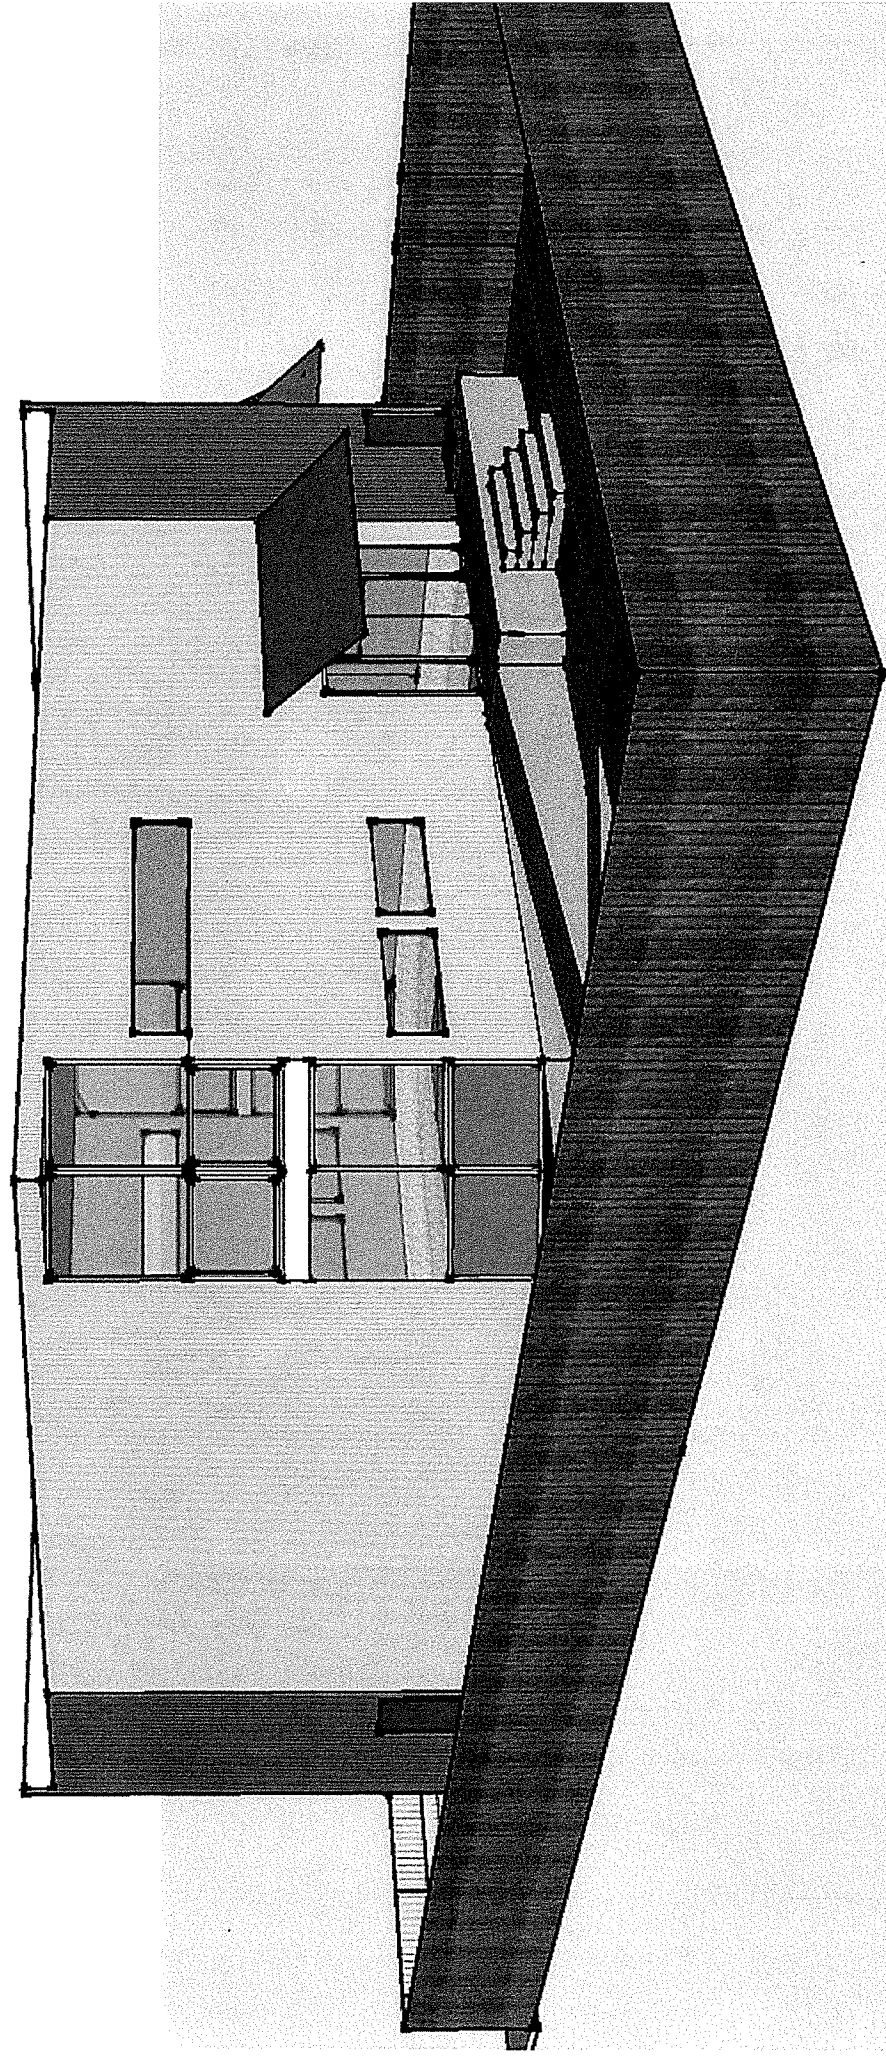


VIEW OF REAR YARD

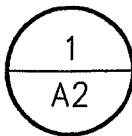

SECOND FLOOR PLAN

SCALE: 1/8"=1'-0"

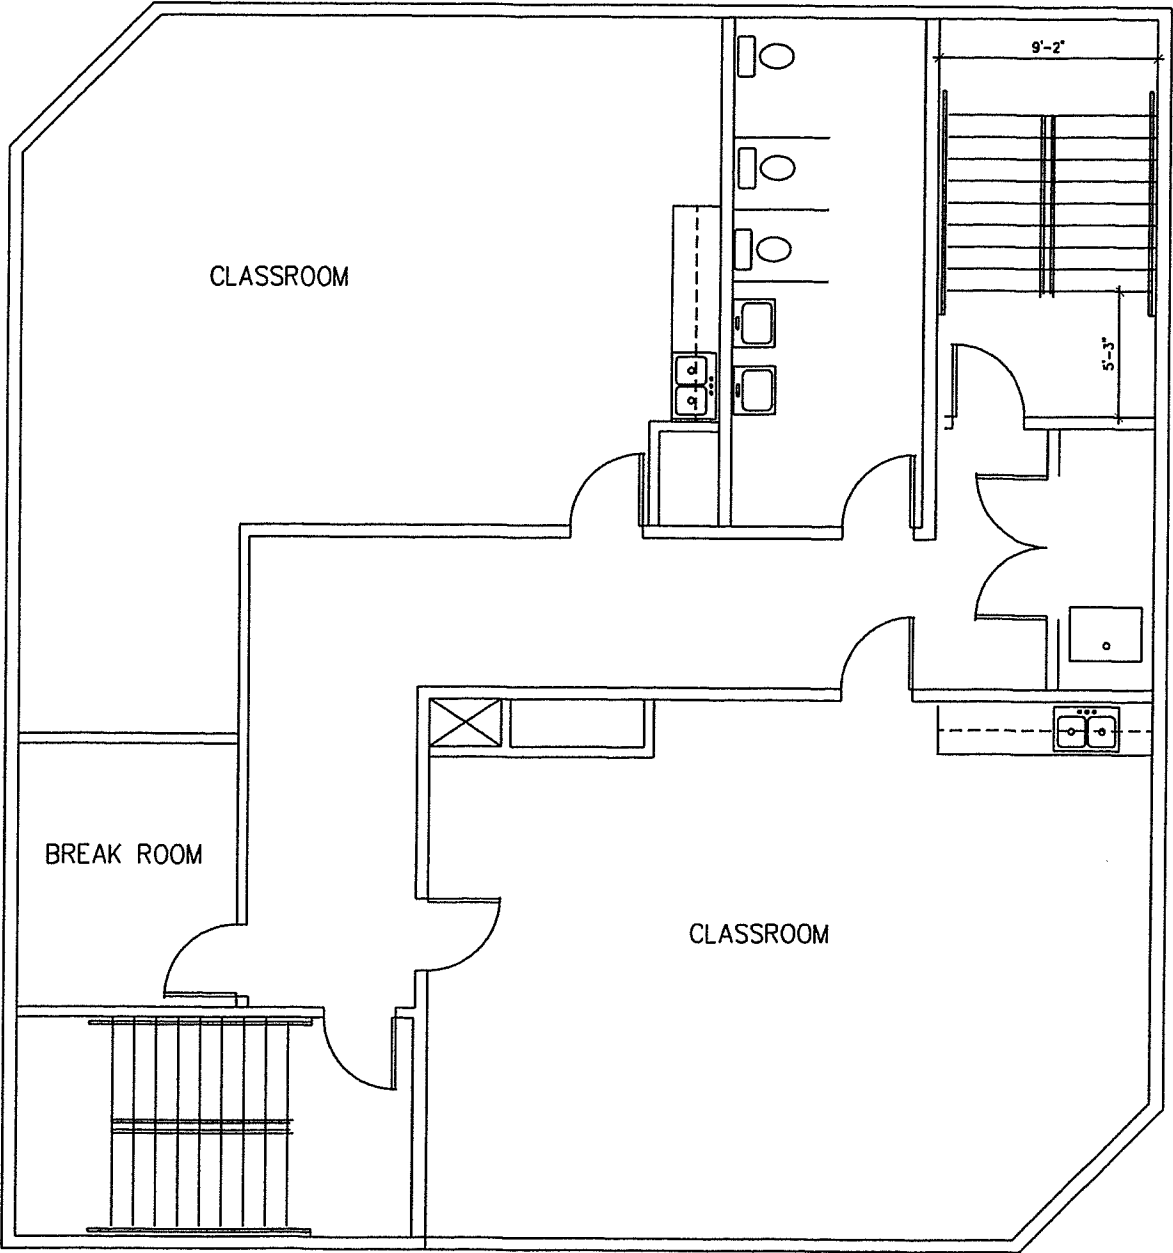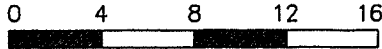

A2

FILE NAME: PRESENTATION  
DRAWN BY: JMC  
PROJECT NO:  
DATE: 9/3/14

NEW EARLY CHILDHOOD CENTER FOR:  
WALDORF SCHOOL OF  
NEW ORLEANS  
600 SORAPARU STREET NEW ORLEANS, LA 70130

PRAXIS

PRAXIS DESIGN, LLC  
ARCHITECTURE | INTERIORS  
517 SORAPARU STREET, LOFT 104  
NEW ORLEANS, LA 70130



# SITE PLAN

SCALE: 1/16"=1'-0"


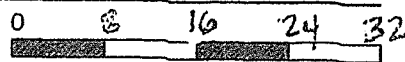


PHOTO #6  
→

6' WOODEN FENCE

6' WOODEN FENCE

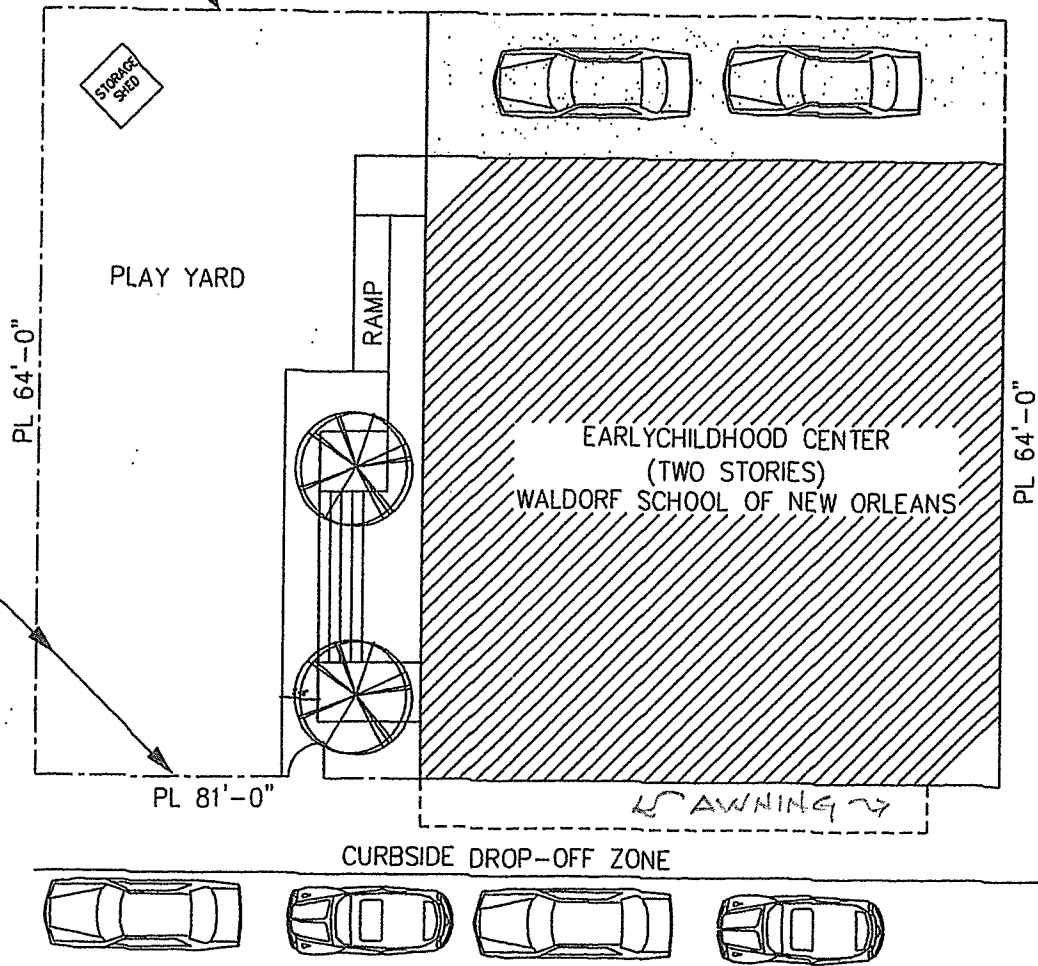

CURBSIDE PARKING FOR STAFF

FORMER TURNBULL  
BAKERY (CLOSED)

ST. THOMAS STREET  
(ONE WAY TRAFFIC ←)

← PHOTO #5

↑ PHOTO #3

SORAPARU STREET  
(TWO WAY TRAFFIC)

PHOTO #2  
↓

↑ PHOTO #1

← PHOTO #4

**SITE**

NEW EARLY CHILDHOOD CENTER FOR:  
**WALDORF SCHOOL OF  
NEW ORLEANS**

**PRAXIS**

PRAXIS DESIGN, LLC  
ARCHITECTURE | INTERIORS  
517 SORAPARU STREET, LOFT 104  
NEW ORLEANS, LA 70130

FILE NAME: PRESENTATION

DRAWN BY: JMC

PROJECT NO:

DATE: 9/3/14


600 SORAPARU STREET NEW ORLEANS, LA 70130



1  
A1

# SITE/FLOOR PLAN

SCALE: 1/8"=1'-0"

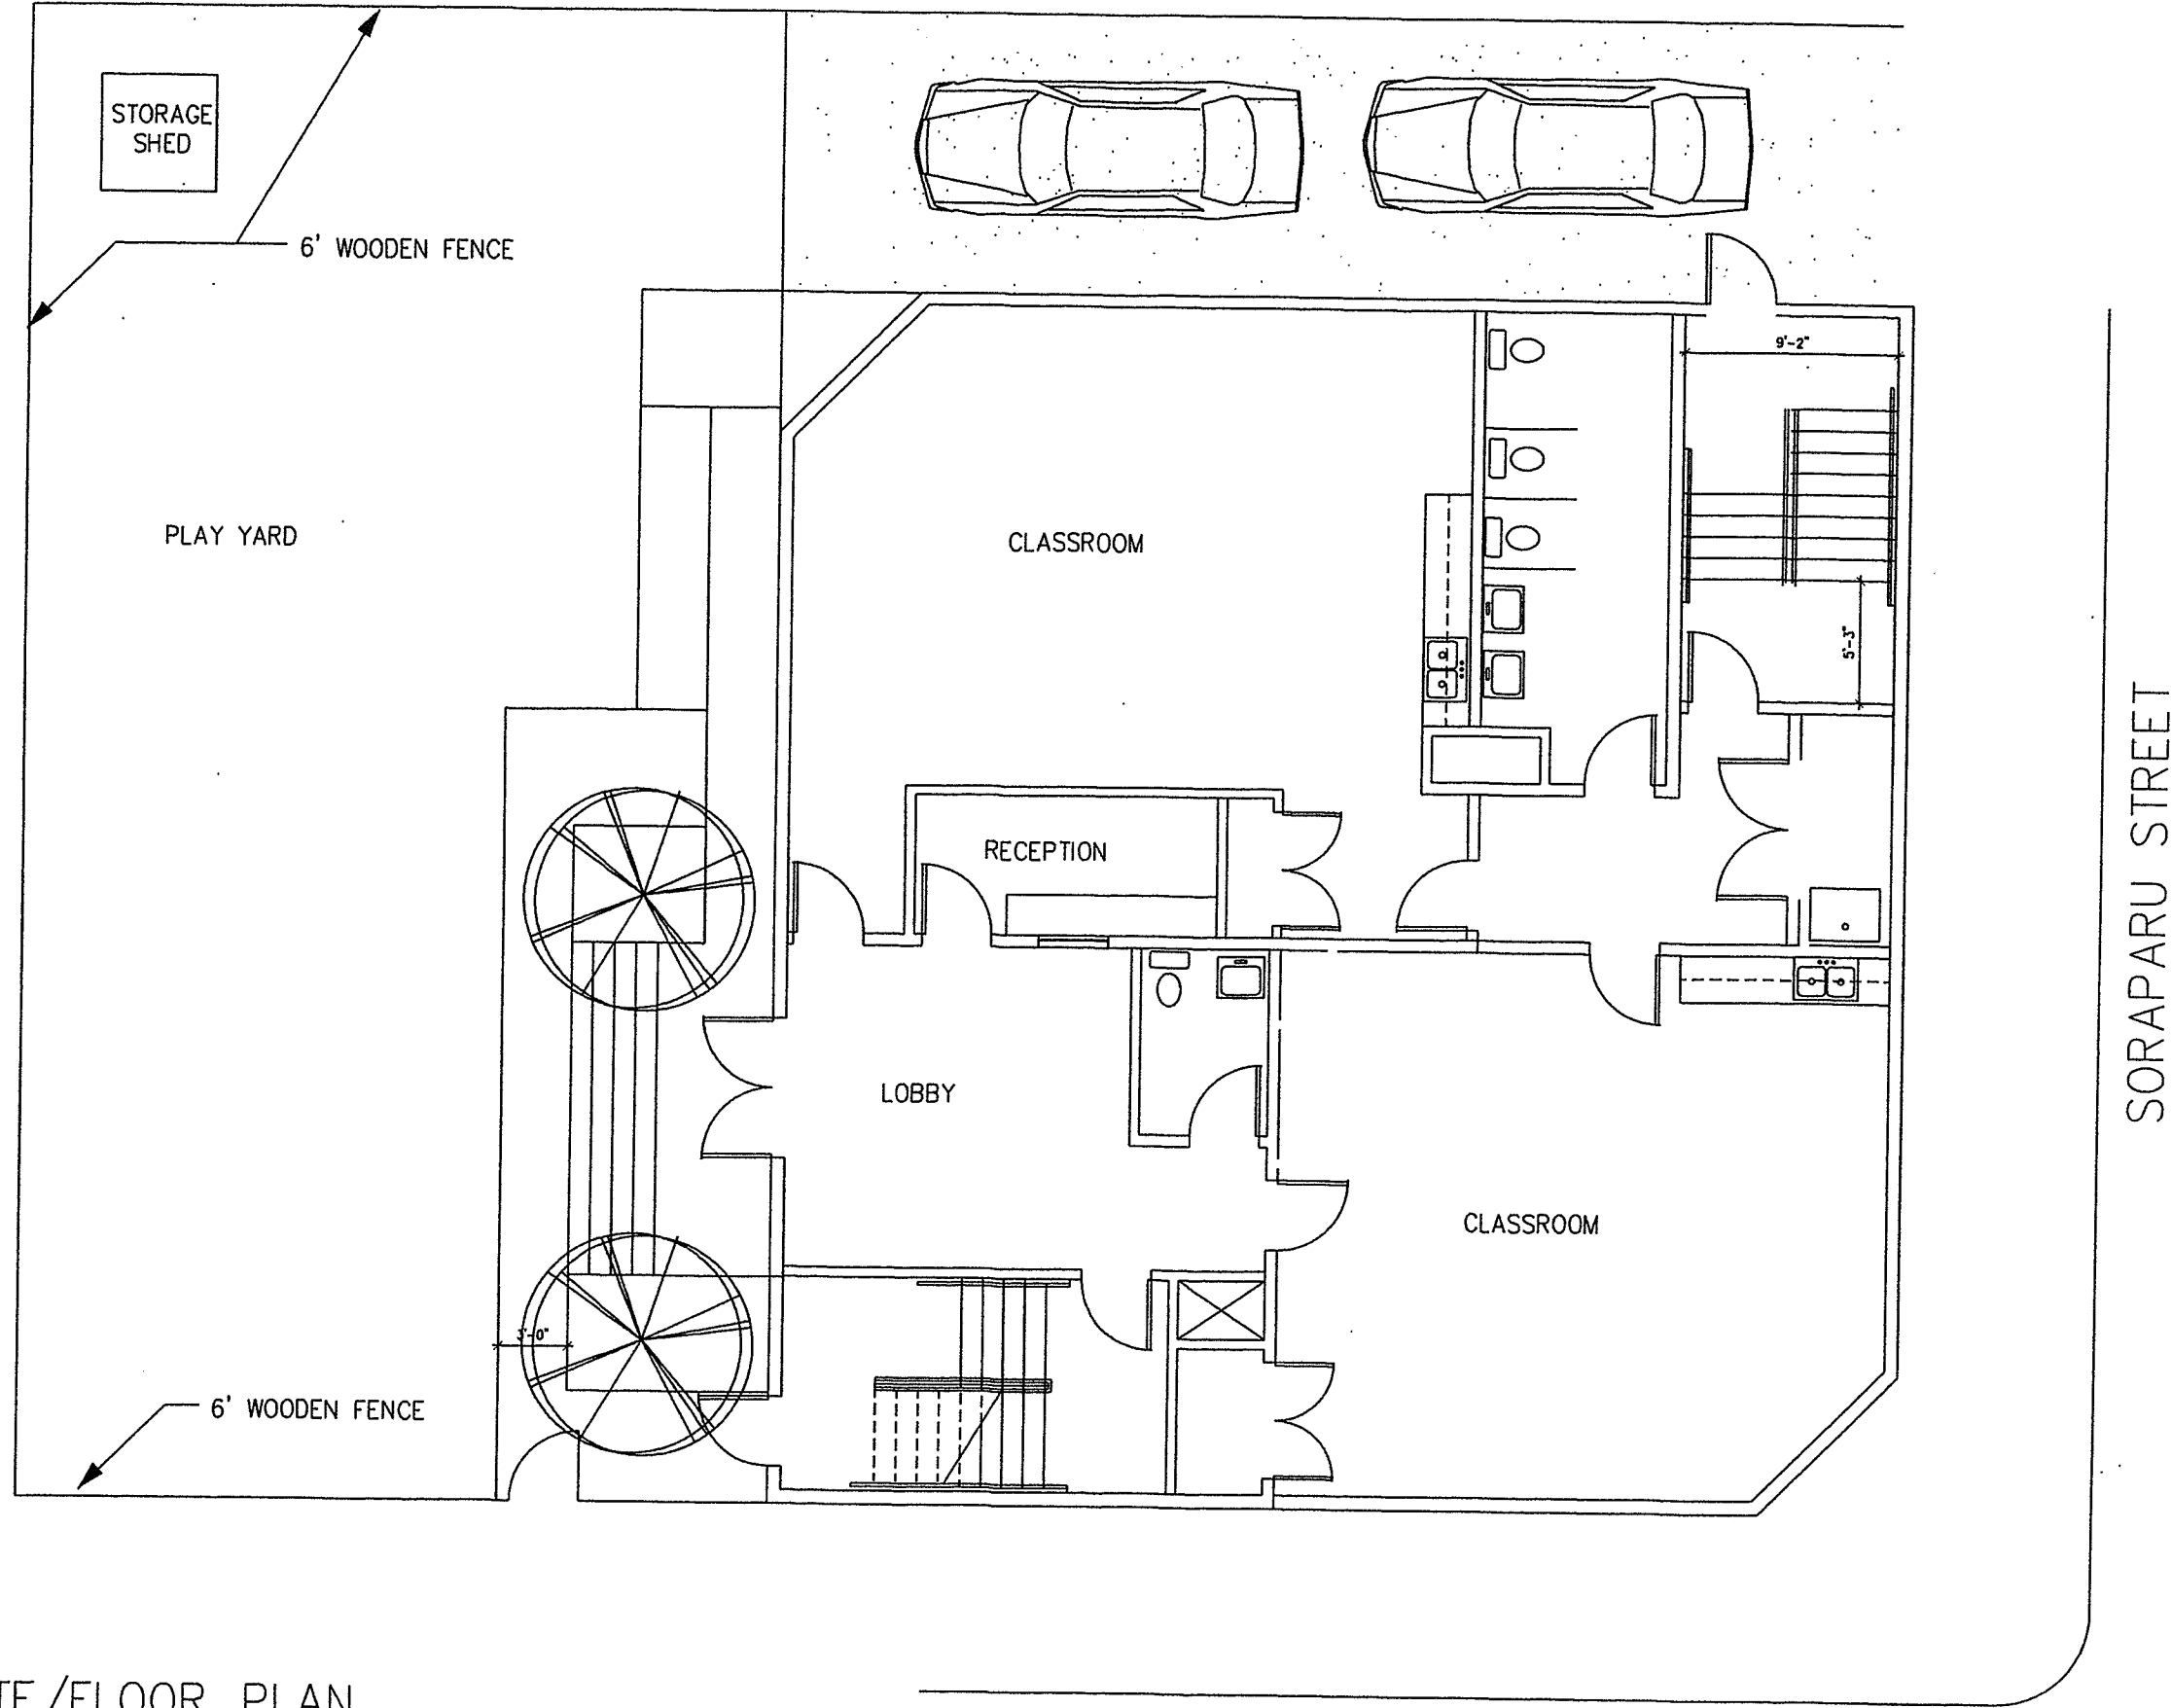

ST. THOMAS STREET

SORAPARU STREET

A1

FILE NAME: PRESENTATION  
DRAWN BY: JMC  
PROJECT NO:  
DATE: 9/3/14

NEW EARLY CHILDHOOD CENTER FOR:  
**WALDORF SCHOOL OF  
NEW ORLEANS**

600 SORAPARU STREET NEW ORLEANS, LA 70130

**PRAXIS**

PRAXIS DESIGN, LLC  
ARCHITECTURE | INTERIORS  
517 SORAPARU STREET, LOFT 104  
NEW ORLEANS, LA 70130