






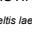
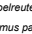
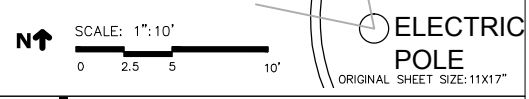
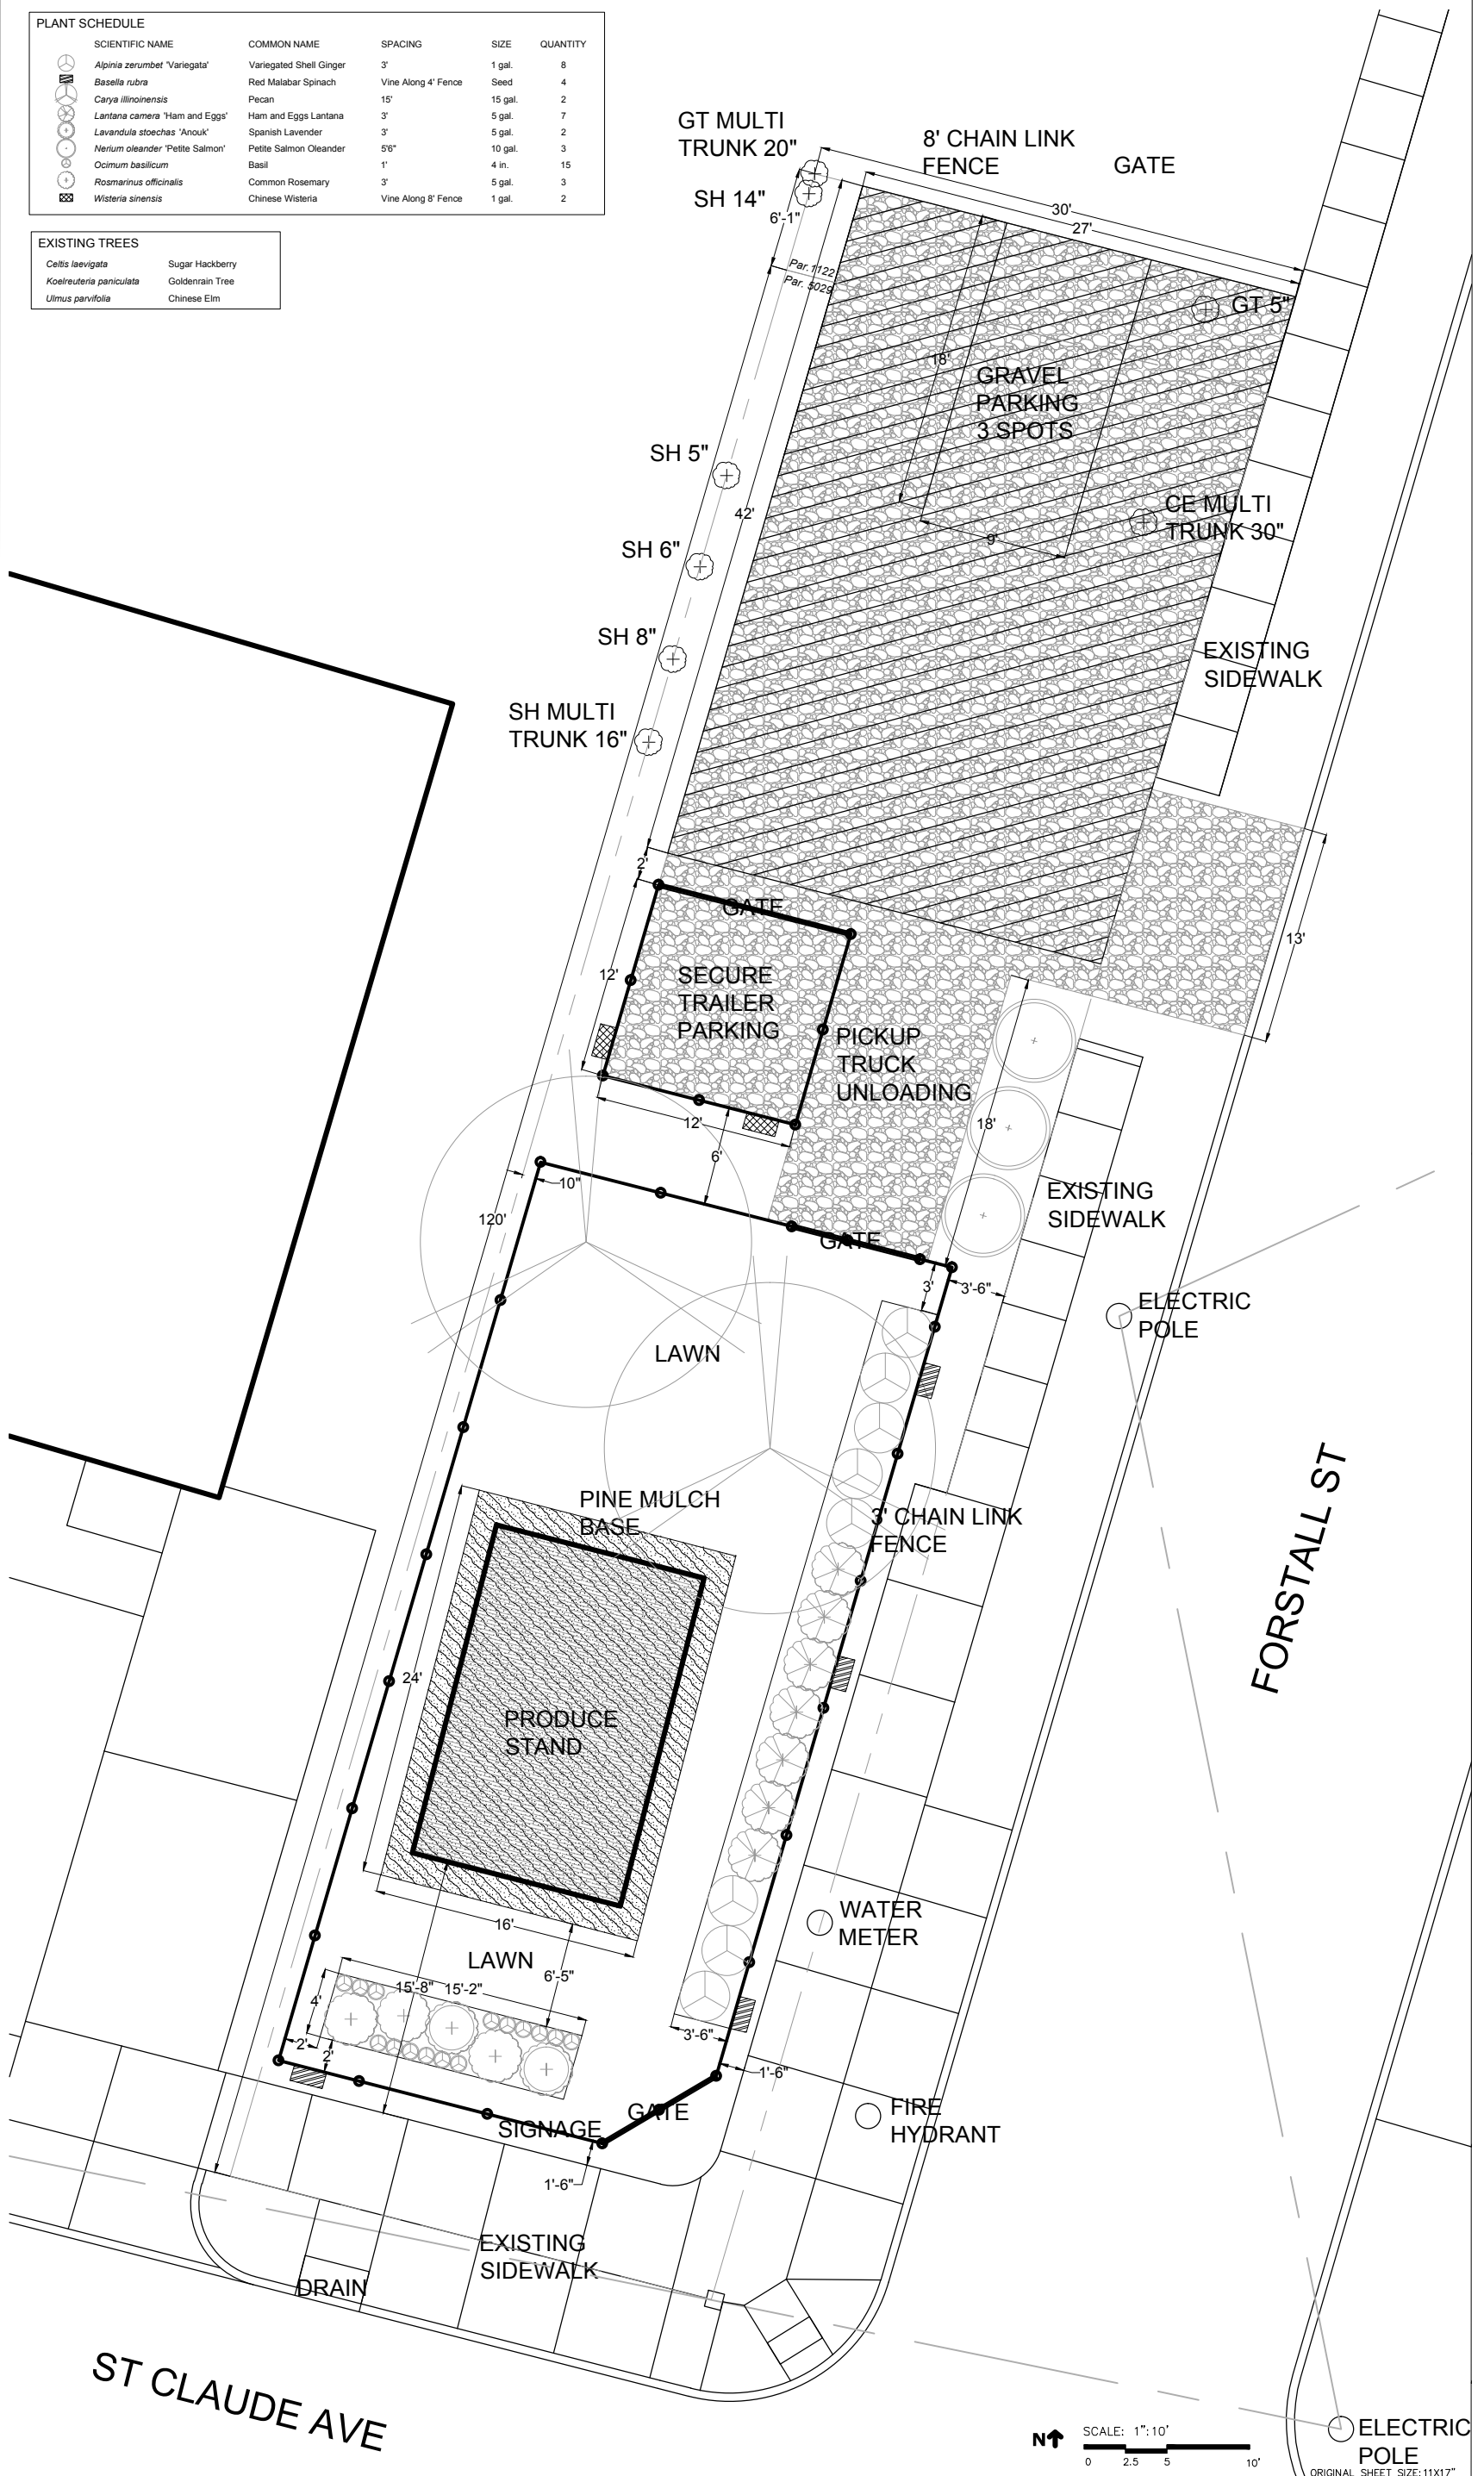


PLANT SCHEDULE				
SCIENTIFIC NAME	COMMON NAME	SPACING	SIZE	QUANTITY
 <i>Alpinia zerumbet 'Variegata'</i>	Variegated Shell Ginger	3'	1 gal.	8
 <i>Basella rubra</i>	Red Malabar Spinach	Vine Along 4' Fence	Seed	4
 <i>Carya illinoensis</i>	Pecan	15'	15 gal.	2
 <i>Lantana camara 'Ham and Eggs'</i>	Ham and Eggs Lantana	3'	5 gal.	7
 <i>Lavandula stoechas 'Anouk'</i>	Spanish Lavender	3'	5 gal.	2
 <i>Nerium oleander 'Petite Salmon'</i>	Petite Salmon Oleander	5'6"	10 gal.	3
 <i>Ocimum basilicum</i>	Basil	1'	4 in.	15
 <i>Rosmarinus officinalis</i>	Common Rosemary	3'	5 gal.	3
 <i>Wisteria sinensis</i>	Chinese Wisteria	Vine Along 8' Fence	1 gal.	2

EXISTING TREES	
 <i>Celtis laevigata</i>	Sugar Hackberry
 <i>Koeleruteria paniculata</i>	Goldenrain Tree
 <i>Ulmus parvifolia</i>	Chinese Elm



SITE PLAN L1	REV. DATE ISSUE	PRODUCE STAND ST CLAUDE AVE & FORSTALL ST LOWER NINTH WARD NEW ORLEANS, LA	ELECTRIC POLE <small>ORIGINAL SHEET SIZE: 11x17"</small>
	(Empty space for revision table)		