


# SCULPTURE FOR NEW ORLEANS ~

Elevation View

SUPERDOME

POYDRAS STREET

- NORTH -

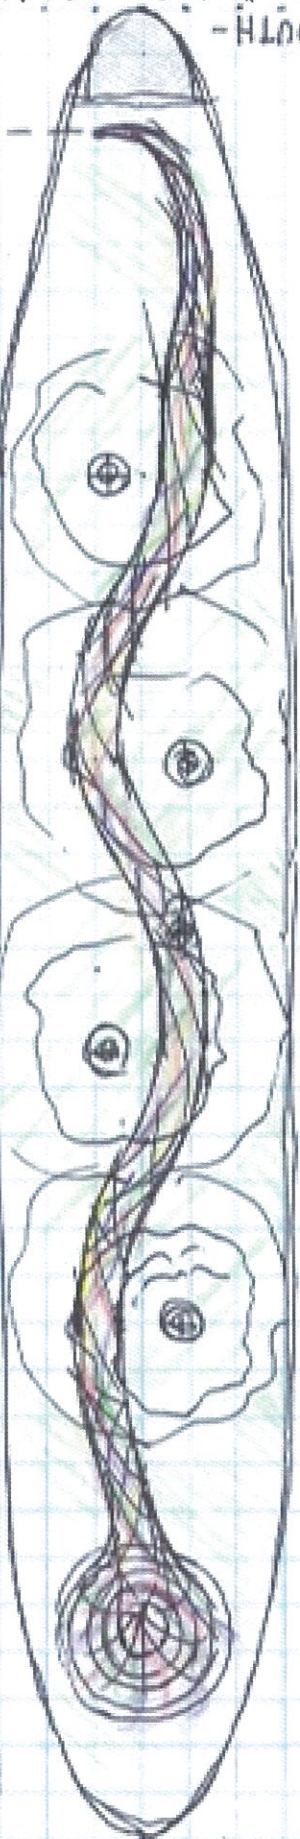

POYDRAS STREET

□ = 5'

+ approx. 180' long  
x 5' dia.

+ steel armature  
with painted  
wood strips &  
found objects

(paint & found  
objects donated by  
NOAA community  
members)

HELLIS FOUNDATION

## FUNNEL TUNNEL

BY PATRICK RENNER

Proposed project for Poydras Corridor - SPNO

SPNO

- SOUTH -  
CLAYBORNE STREET  
I-10