

City of New Orleans
Department of Property Management
INTER-OFFICE MEMO

To: Robert Rivers, Executive Director, City Planning Commission

From: Martha J. Griset, Real Estate Administrator

CC: Edith Amacker

Date: 1/12/2015



Re: Pac Agenda

Please place on the following on the next PAC Agenda:

Consideration: Disposition of immovable property by the City of New Orleans, described as follows:

The 300 block of the David Street right-of-way, bounded by N, Solomon Street, Bienville Street, Conti Street, and N. Carrollton Avenue.

Attachments: 2

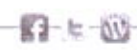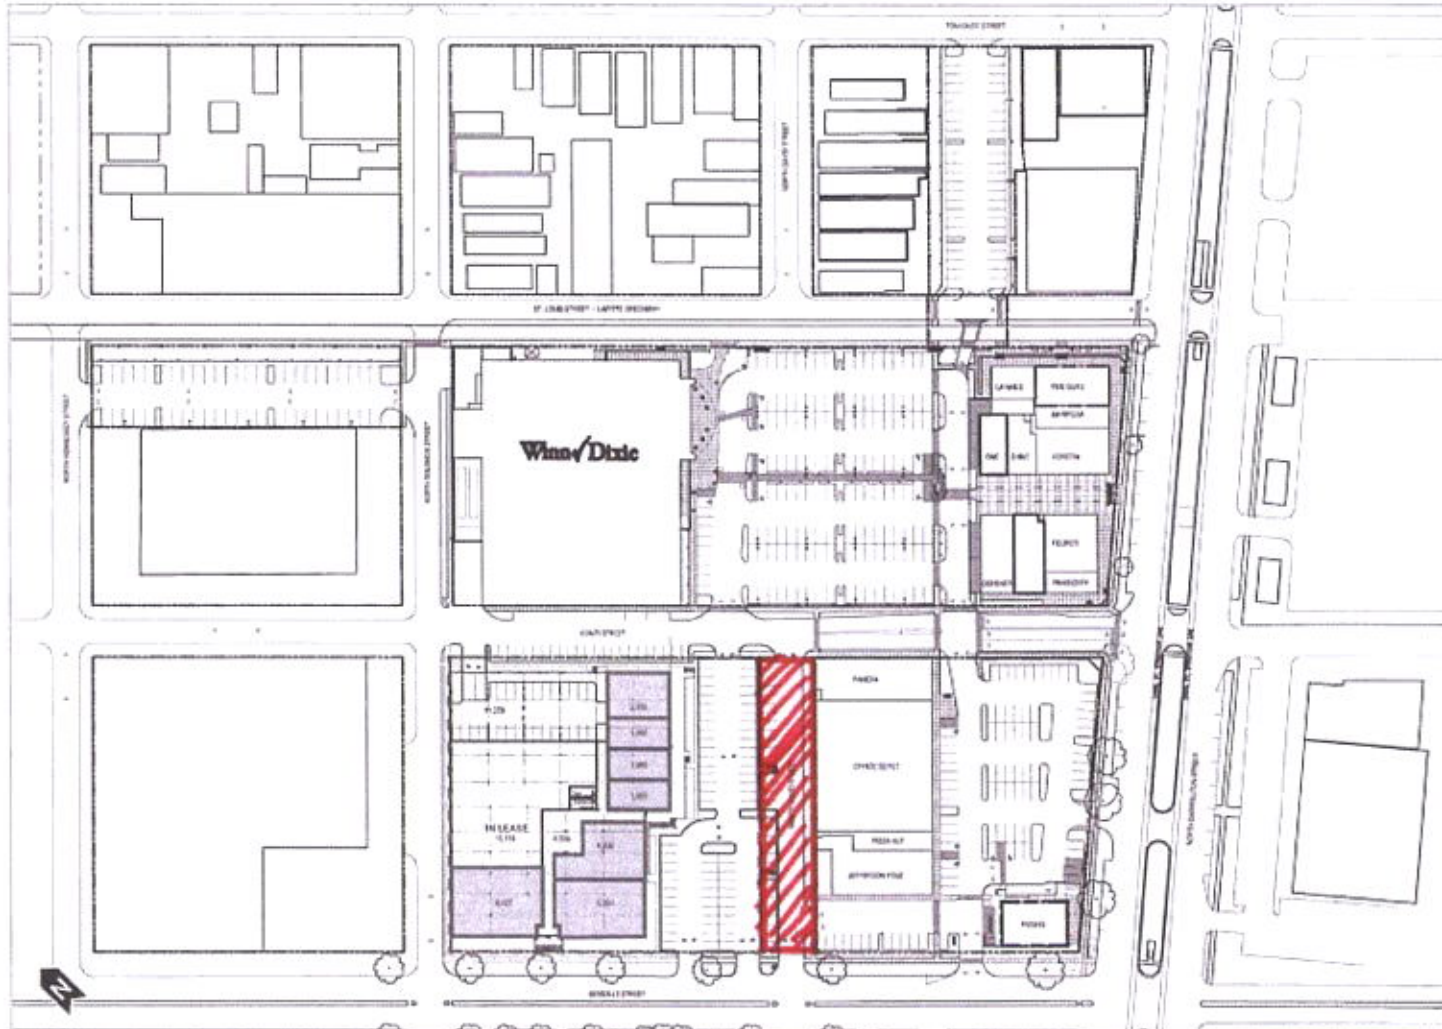

www.StirlingProperties.com

Mac Bauer

[office] 504-523-4481 [direct] 504-620-8131
mbauer@stirlingprop.com

The foregoing is solely for information purposes and is subject to change without notice. Stirling Properties makes no representations or warranties regarding the properties or information herein including but not limited to any and all images pertaining to these properties. It is the obligation of such purchaser/lessee to investigate the condition and attributes of the properties and to verify the accuracy of the foregoing information in the event such purchaser/lessee deems necessary. Also subject to errors, omissions, changes in terms and conditions, prior sale, lease or withdrawal, without notice, 09/14





VergesRome
 ARCHITECTS
 320 N. Carrollton Avenue, Suite 100
 New Orleans, Louisiana 70119
 T 504.488.7739 F 504.488.7743
 www.VergesRome.com
 © copyright 2014

OFFICES AT MID CITY MARKET
 STIRLING PROPERTIES
 4141 BIENVILLE ST.

NEW ORLEANS
 LOUISIANA 70119

DATE ISSUED	10 DECEMBER 2014
REVISED	
REVISED	
REVISED	
REVISED	
DRAWN BY	SE
CHECKED BY	SE
PHASE:	

14012

TITLE
**OVERALL
 SITE PLAN**

SHEET:
A1.03

1 FLOOR PLAN 2-B'
 A1.03 1"=30'