


2 BIKE PERSPECTIVE
SKA-9

HOWARD AVE.

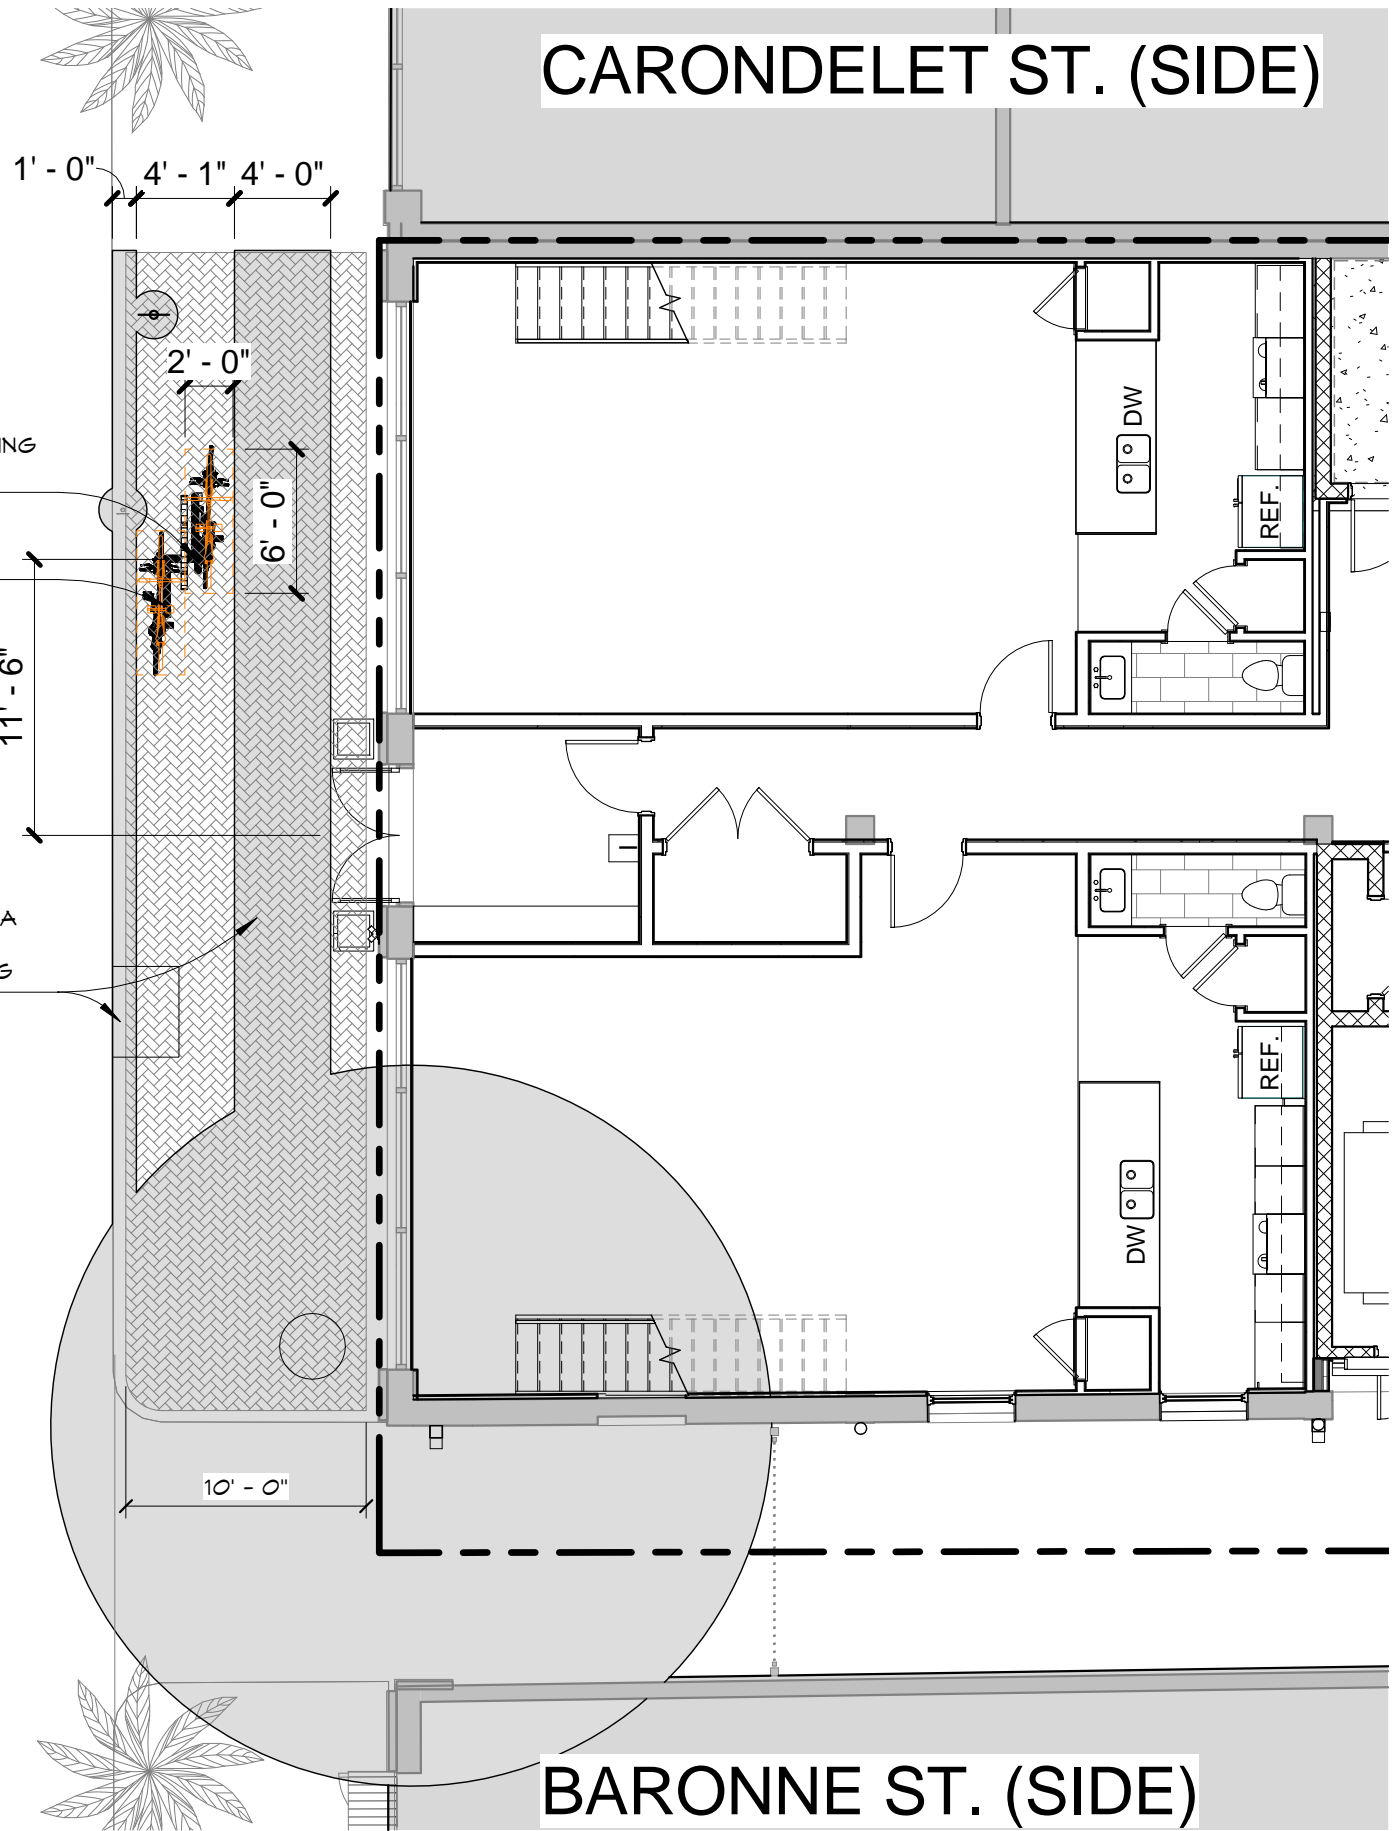

RENOVATIONS AND ADDITIONS

FOR 822 HOWARD AVENUE
NEW ORLEANS, LA
822 HOWARD AVE., L.L.C.

CHECKED BY	SIW	DRAWN BY	SIW
PROJECT NO.	14-032	DATE	06/25/16
SCALE	1/8" = 1'-0"	SHEET NO.	SKA-9

HMS
architects, apc
T. 504.636.3434 F. 504.636.3435
1515 POYDRAS STREET STE. 2680 NEW ORLEANS, LA 70112