

INFRASTRUCTURE IMPROVEMENTS TO AUDUBON RIVERVIEW

NEW ORLEANS, LA

MA Project No. 16051

April 5, 2017



SITE PLAN

SCALE: 1" = 20' - 0"

PROJECT DESCRIPTION:


NEW PUBLIC RESTROOM FACILITIES, ADA PARKING, AND PAVING TO ADJACENT FACILITIES

PROJECT LOCATION:

"THE FLY", AUDUBON PARK

PROJECT SIZE:

~600 SF

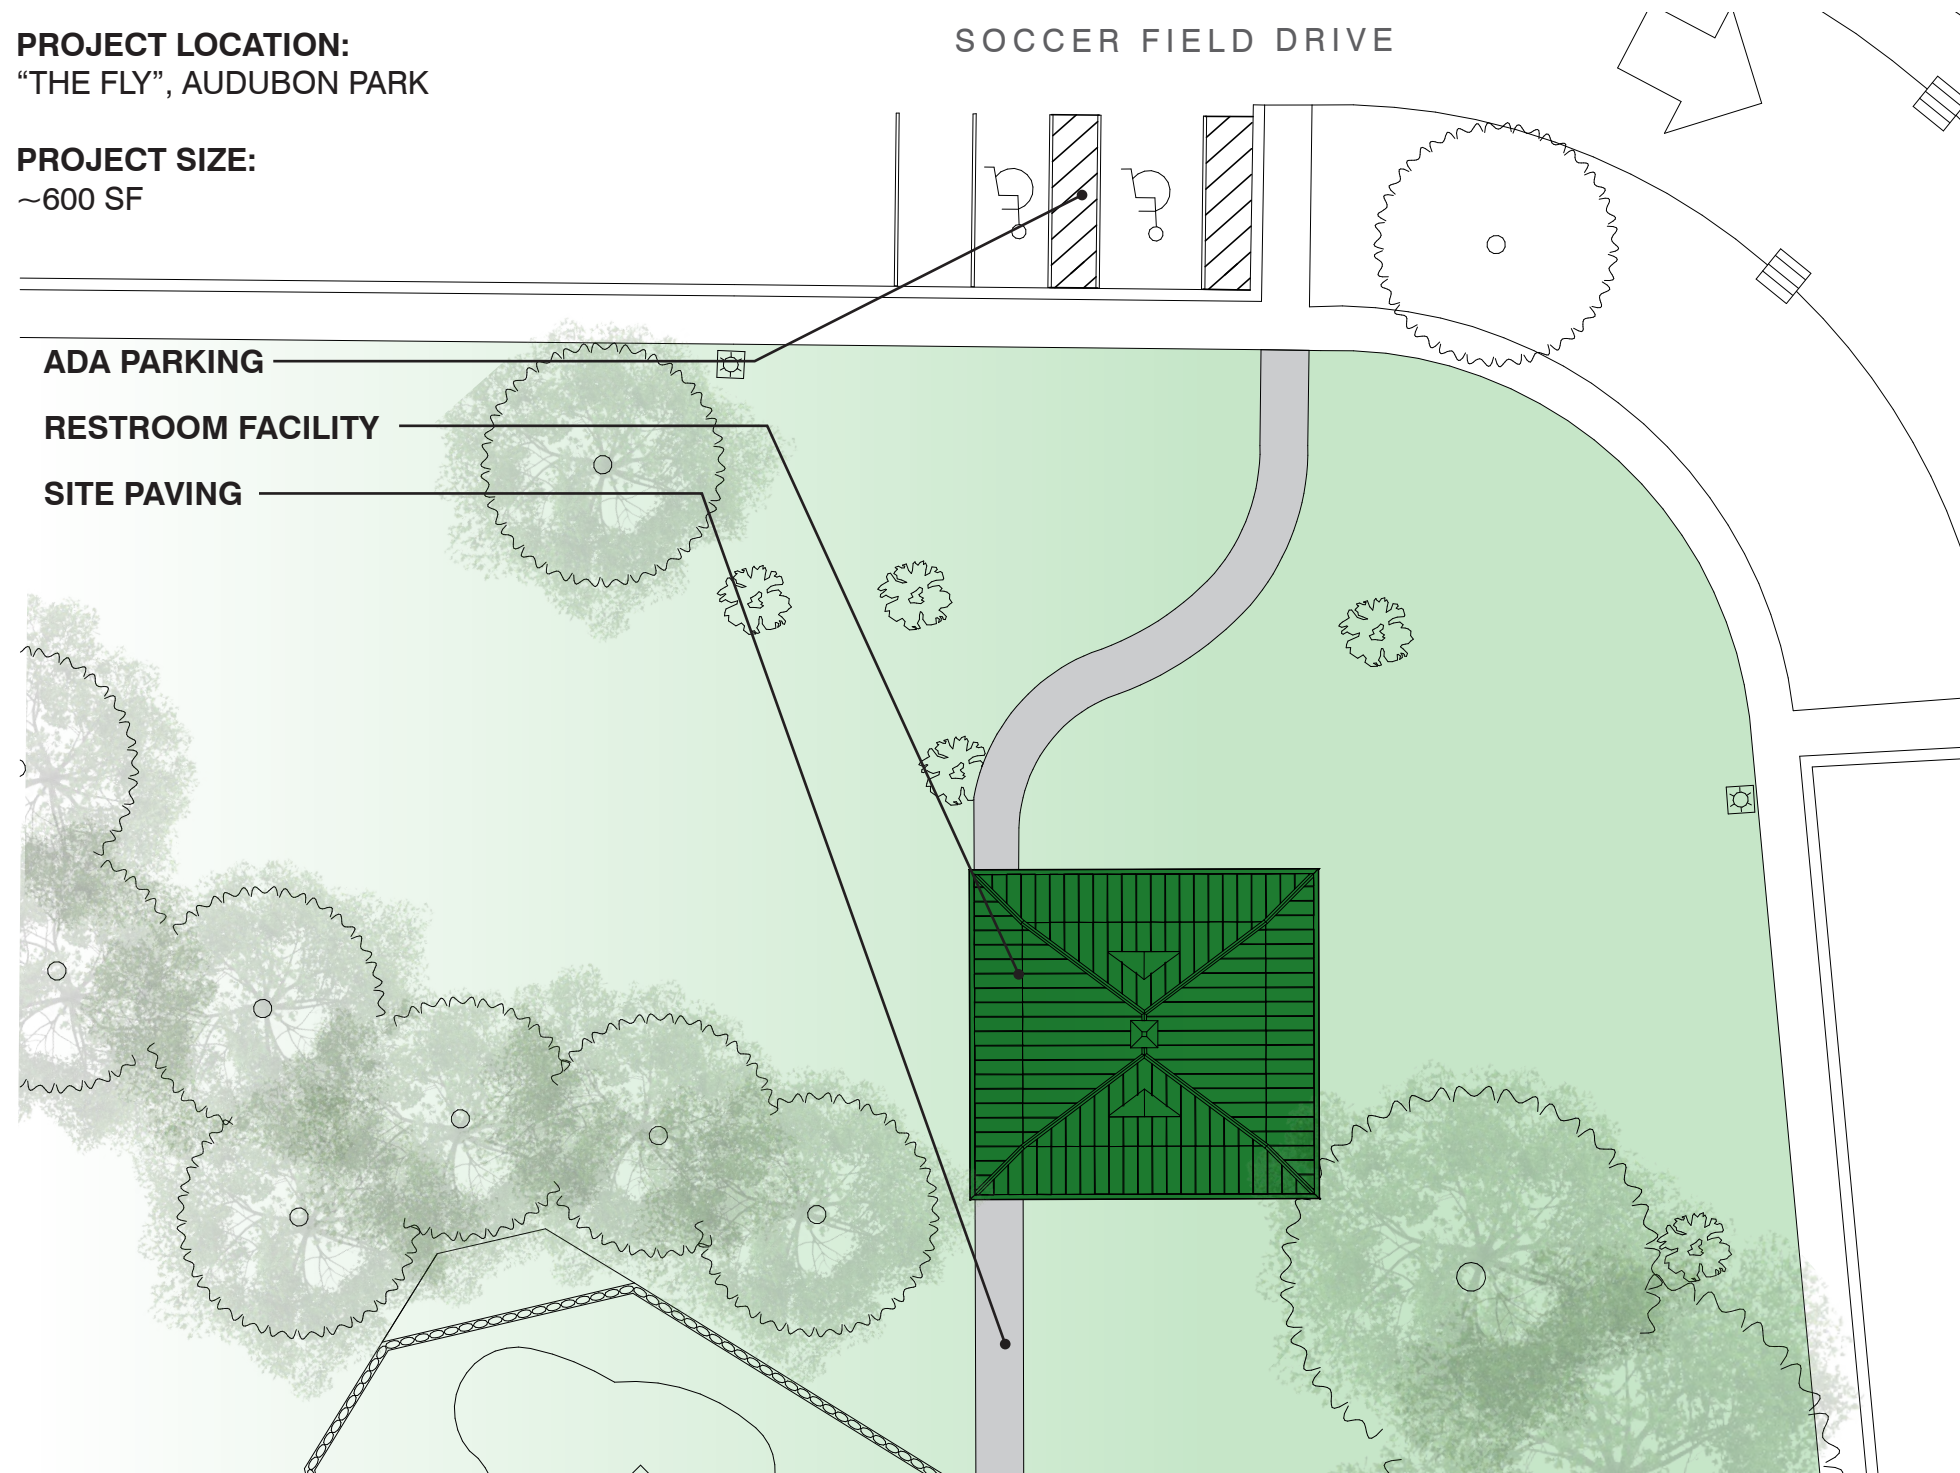

FLOOR PLAN


SCALE: 1/8" = 1' - 0"

CRUSHED STONE SPLASH PAD

MASONRY ON CMU CAVITY WALL

MOP CLOSET

ROOF OVERHANG

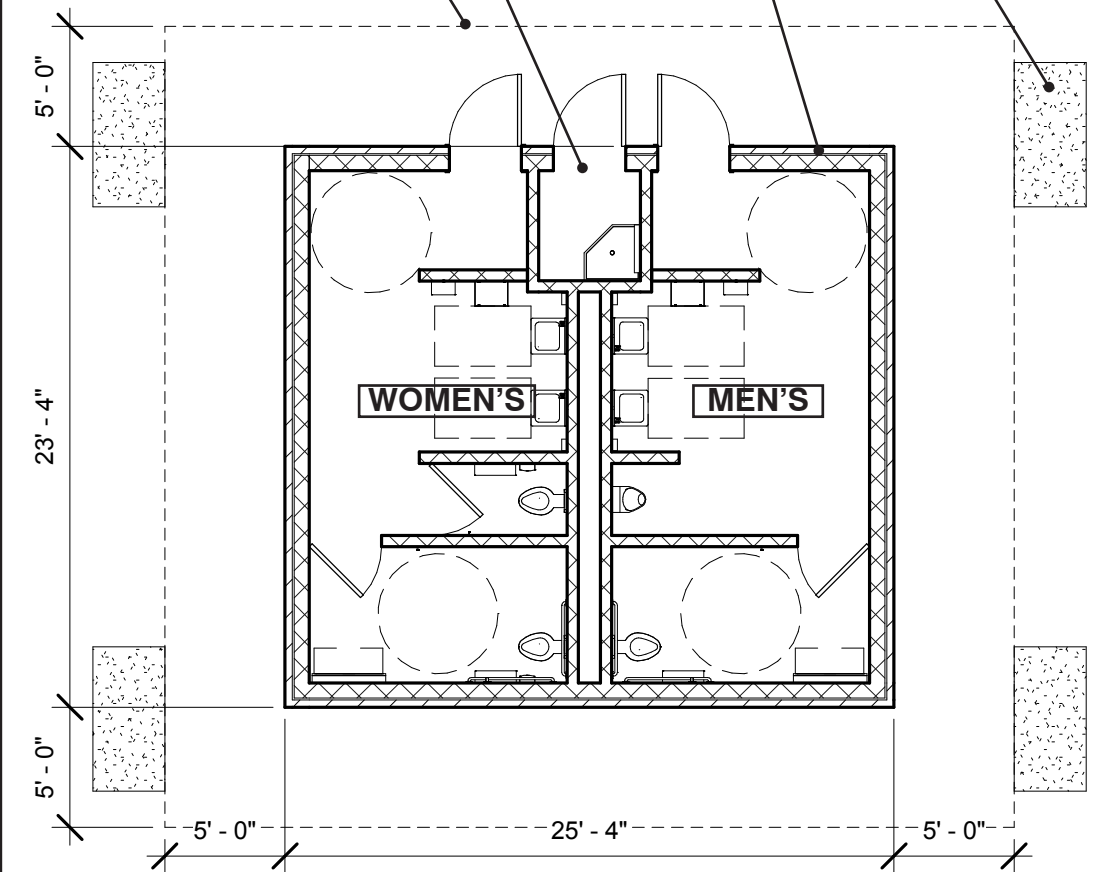


BUILDING ELEVATIONS


SCALE: 1/8" = 1' - 0"




NORTH ELEVATION

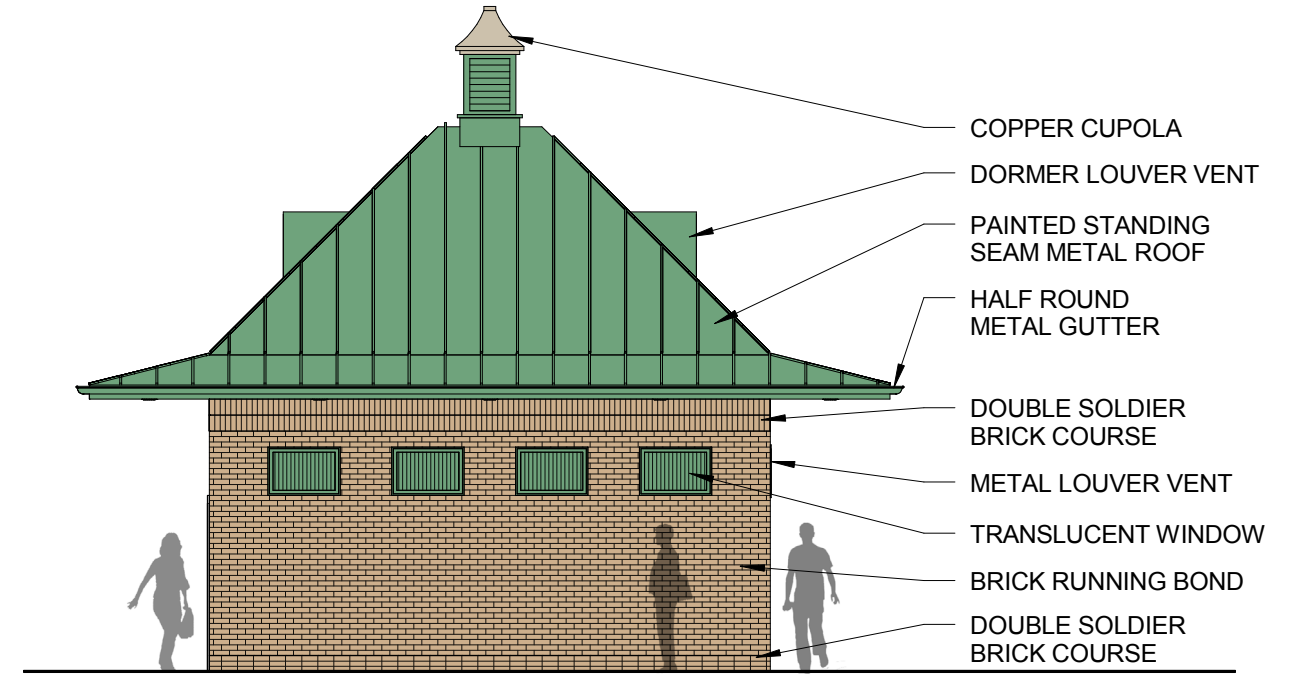

WEST ELEVATION

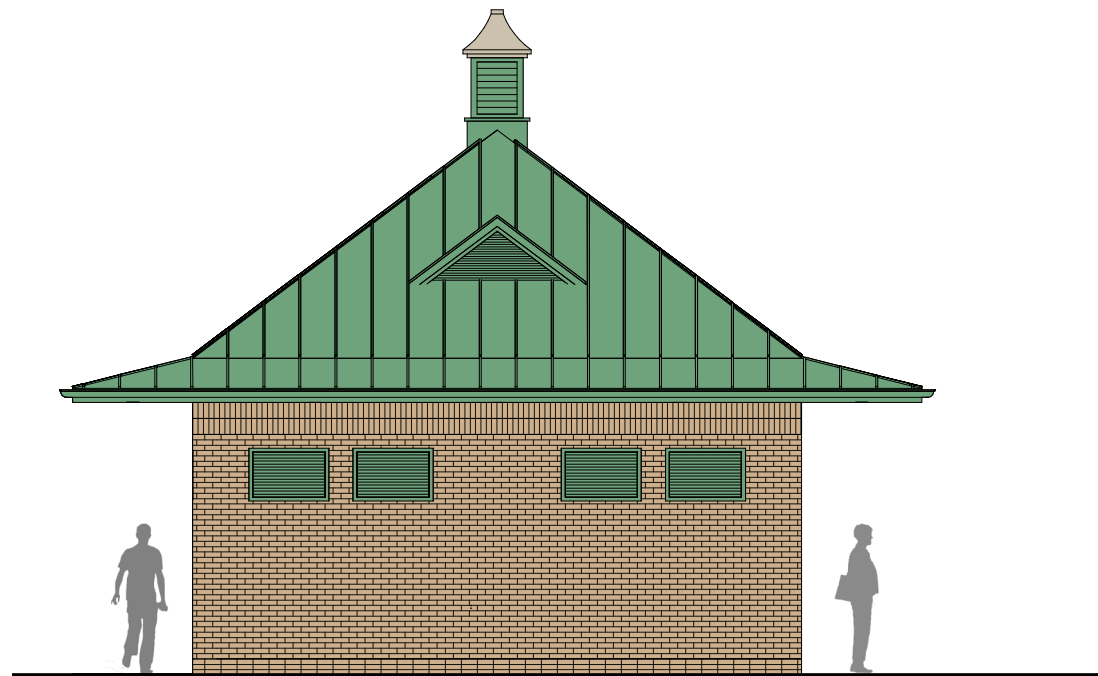

SOUTH ELEVATION

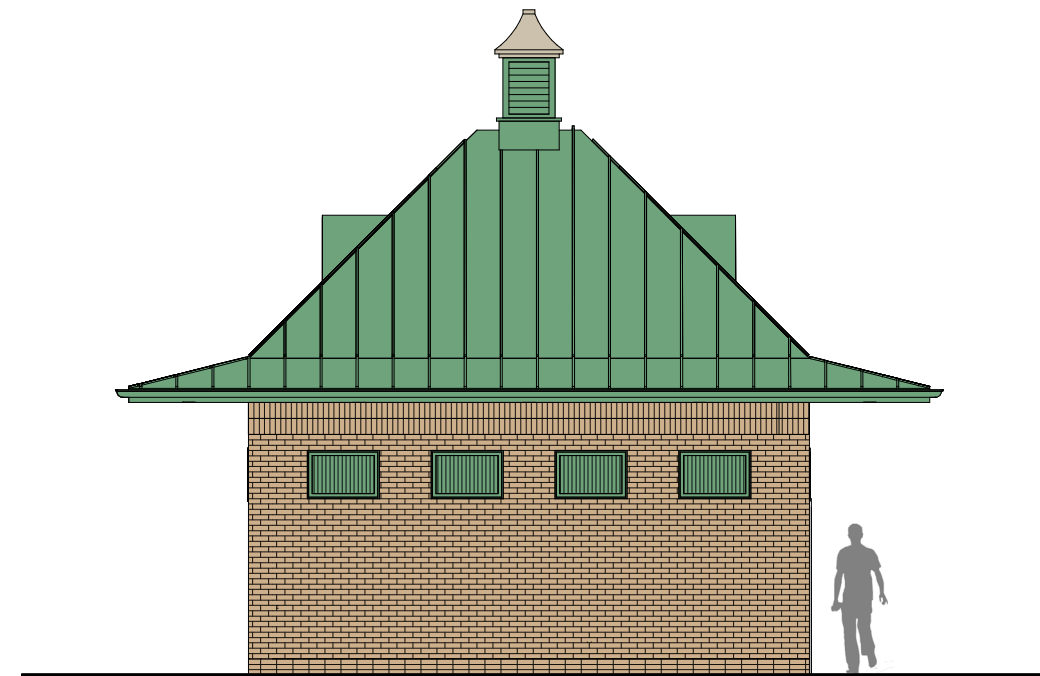

EAST ELEVATION

BUILDING PERSPECTIVE

SCALE: NTS



BUILDING PERSPECTIVE

SCALE: NTS



CONTEXT BUILDINGS

SCALE: NTS

