


# Breakwater Drive Improvements

City of New Orleans



652 Papworth Avenue  
Metairie, Louisiana 70005  
504-322-2783  
[www.ascellc.com](http://www.ascellc.com)



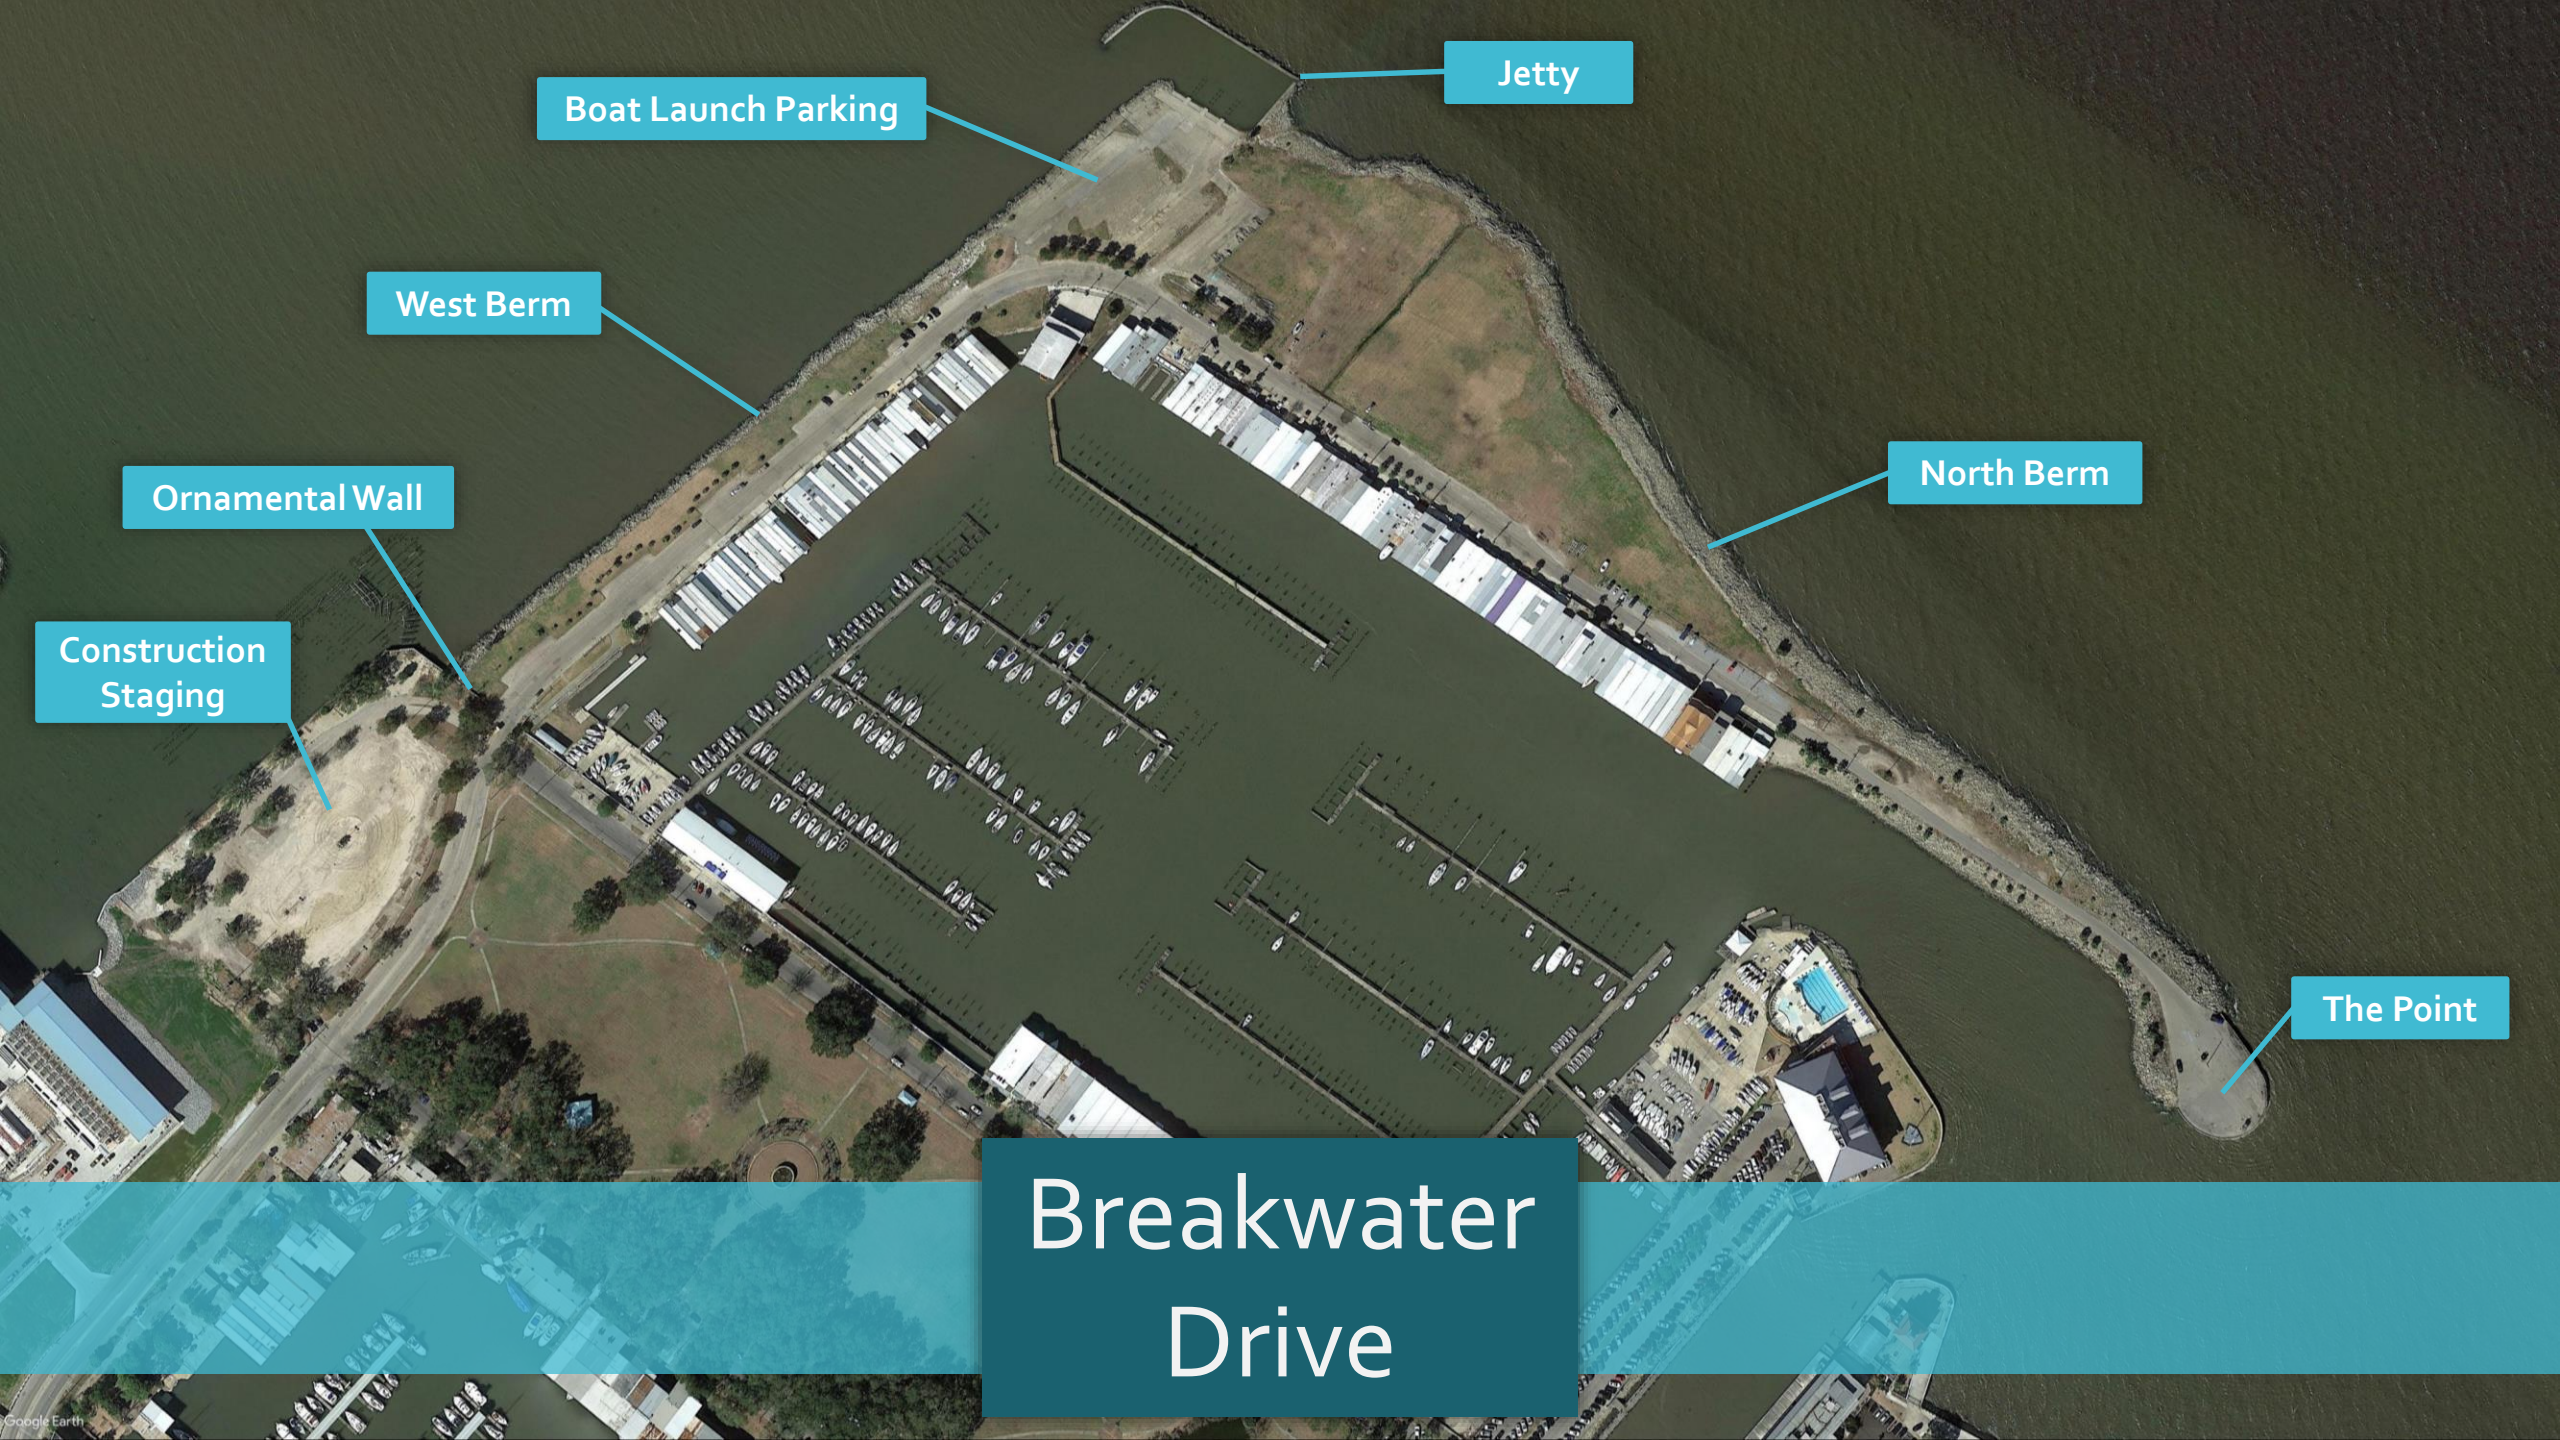

Boat Launch Parking

Jetty

West Berm

North Berm

Ornamental Wall

Construction Staging

The Point


# Breakwater Drive



# Project Scope

- **West Berm**
  - Rip Rap Cap (Existing Berm) – to 7' Elevation
  - Rip Rap Cap & Slurry Topping (Along Launch Parking)
  - 6' Wide Concrete Walkway
- **West Parking Areas**
  - Drainage Repairs
- **Boat Launch Parking**
  - Base Repairs & Asphalt Overlay
  - New Lighting, Security Gates, Facility Signage

# W. Breakwater Drive

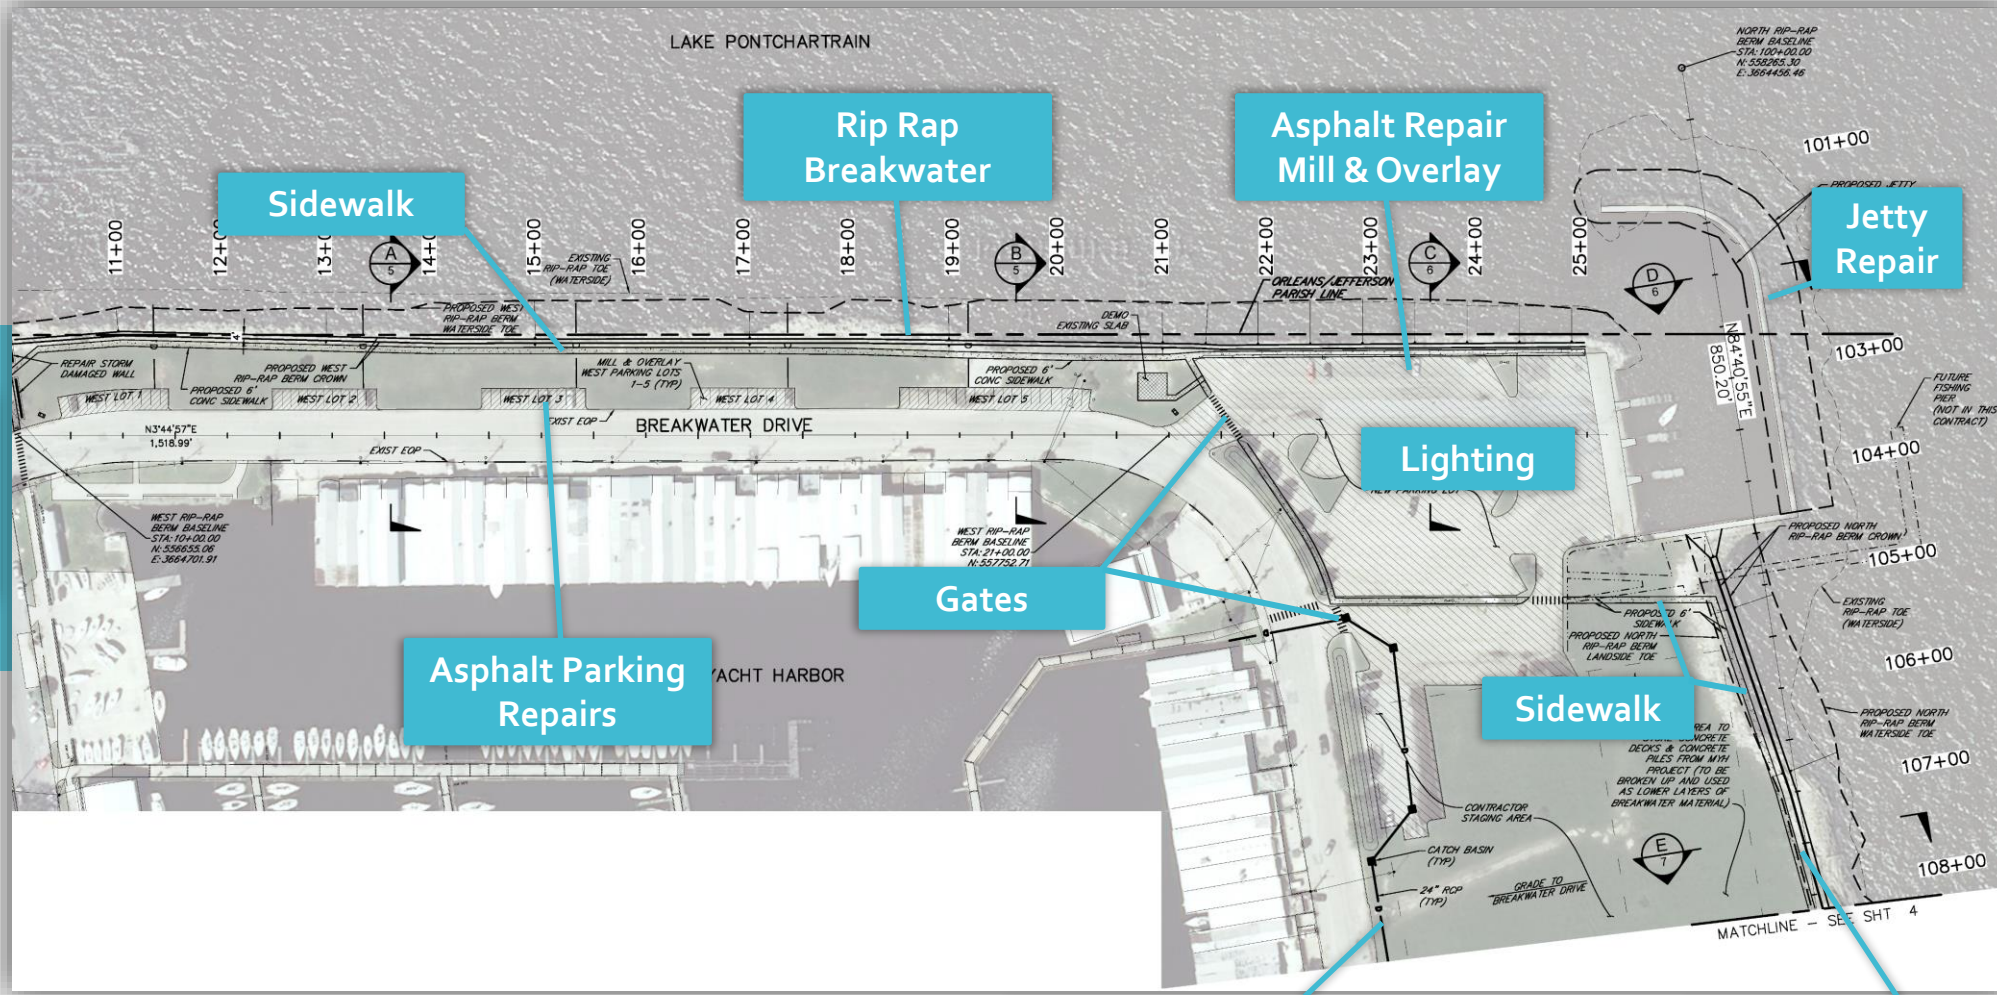

Sidewalk

Rip Rap Breakwater

Asphalt Repair Mill & Overlay

Jetty Repair

Lighting

Gates

Asphalt Parking Repairs

Sidewalk


Subsurface Drainage

Rip Rap Breakwater

# West Berm

7' Elevation Rip Rap


Sidewalk

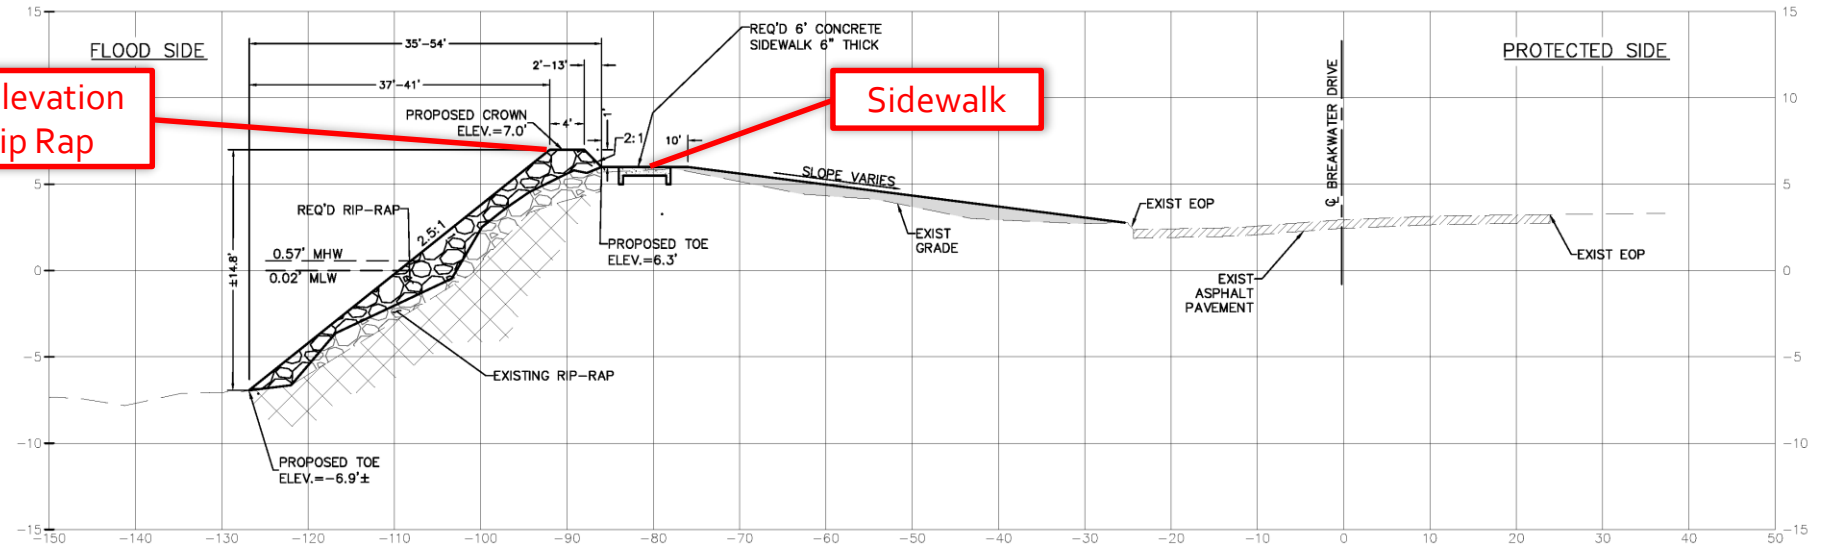

WEST BERM TYPICAL SECTION **(A)**  
STA 10+00 TO STA 21+25 **(3)**

SCALE: HORIZ: 1"=10' & VERT: 1"=5'



Drainage Repair

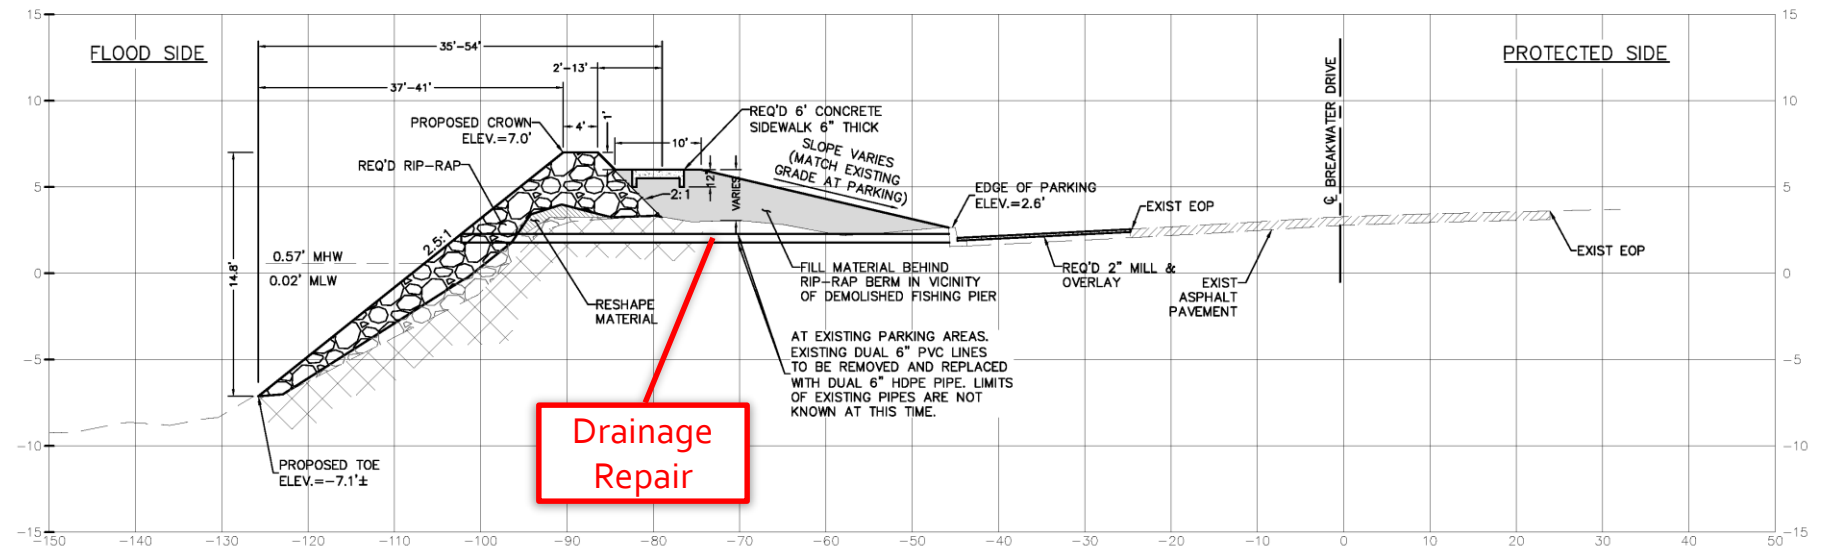

WEST BERM TYPICAL @ **(B)**  
PARKING AREAS **(3)**

SCALE: HORIZ: 1"=10' & VERT: 1"=5'

# Launch Parking and Jetty

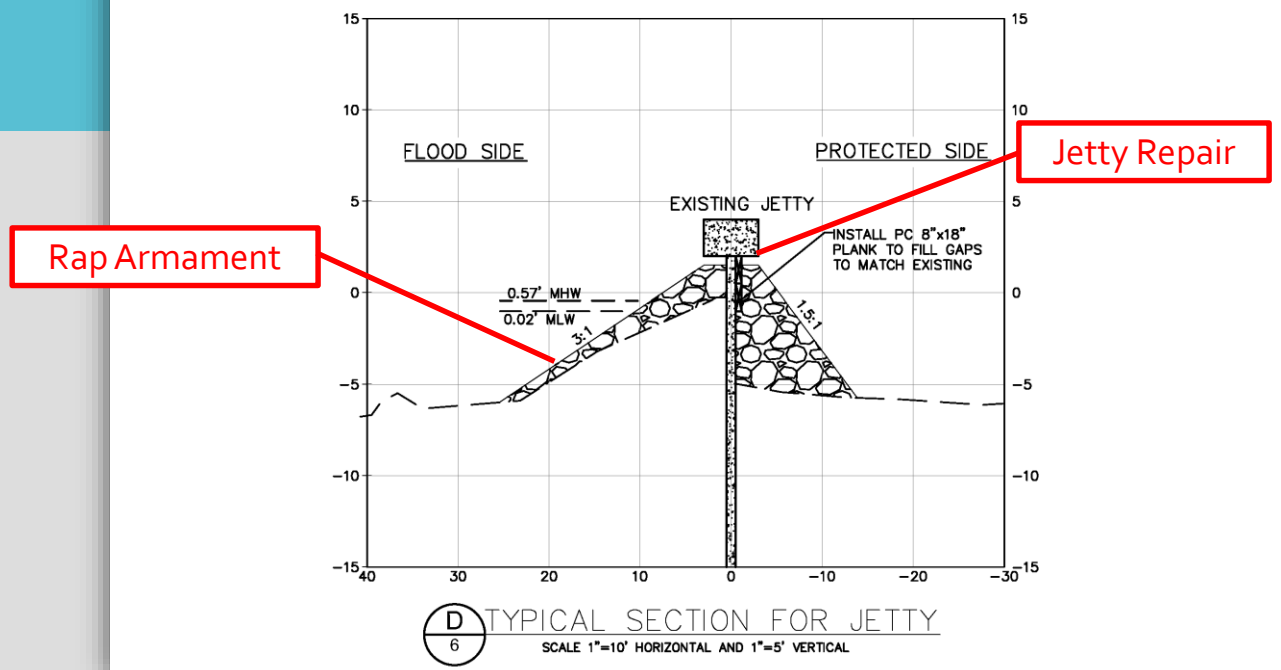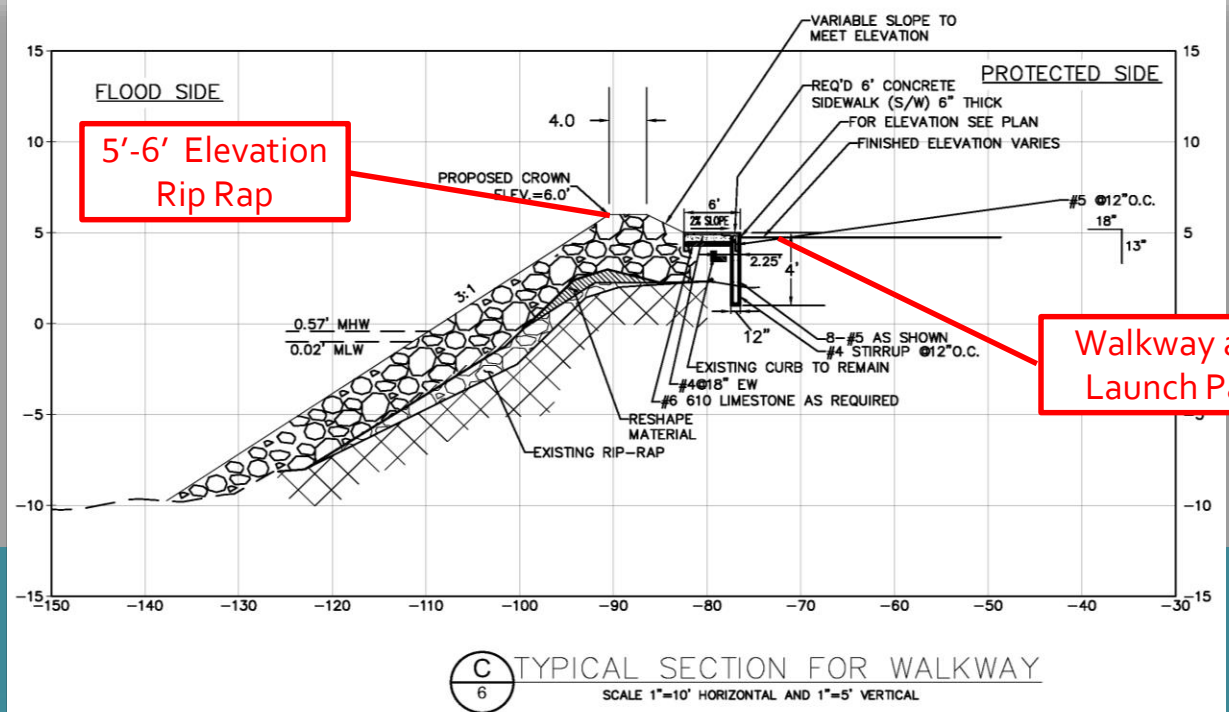


# Project Scope

- **North Berm**
  - Rip Rap Install – 8' to 10' Elevation
  - Additional Fill & Sidewalk Along Breakwater
- **The Point**
  - Parking and Day Use Area
  - 6' Wide Concrete Walkway
  - Facility Signage
- **Subsurface Drainage**
  - Inlet Basins, Drain Pipe & Outfall (Greenspace to Point)




# N. Breakwater Drive

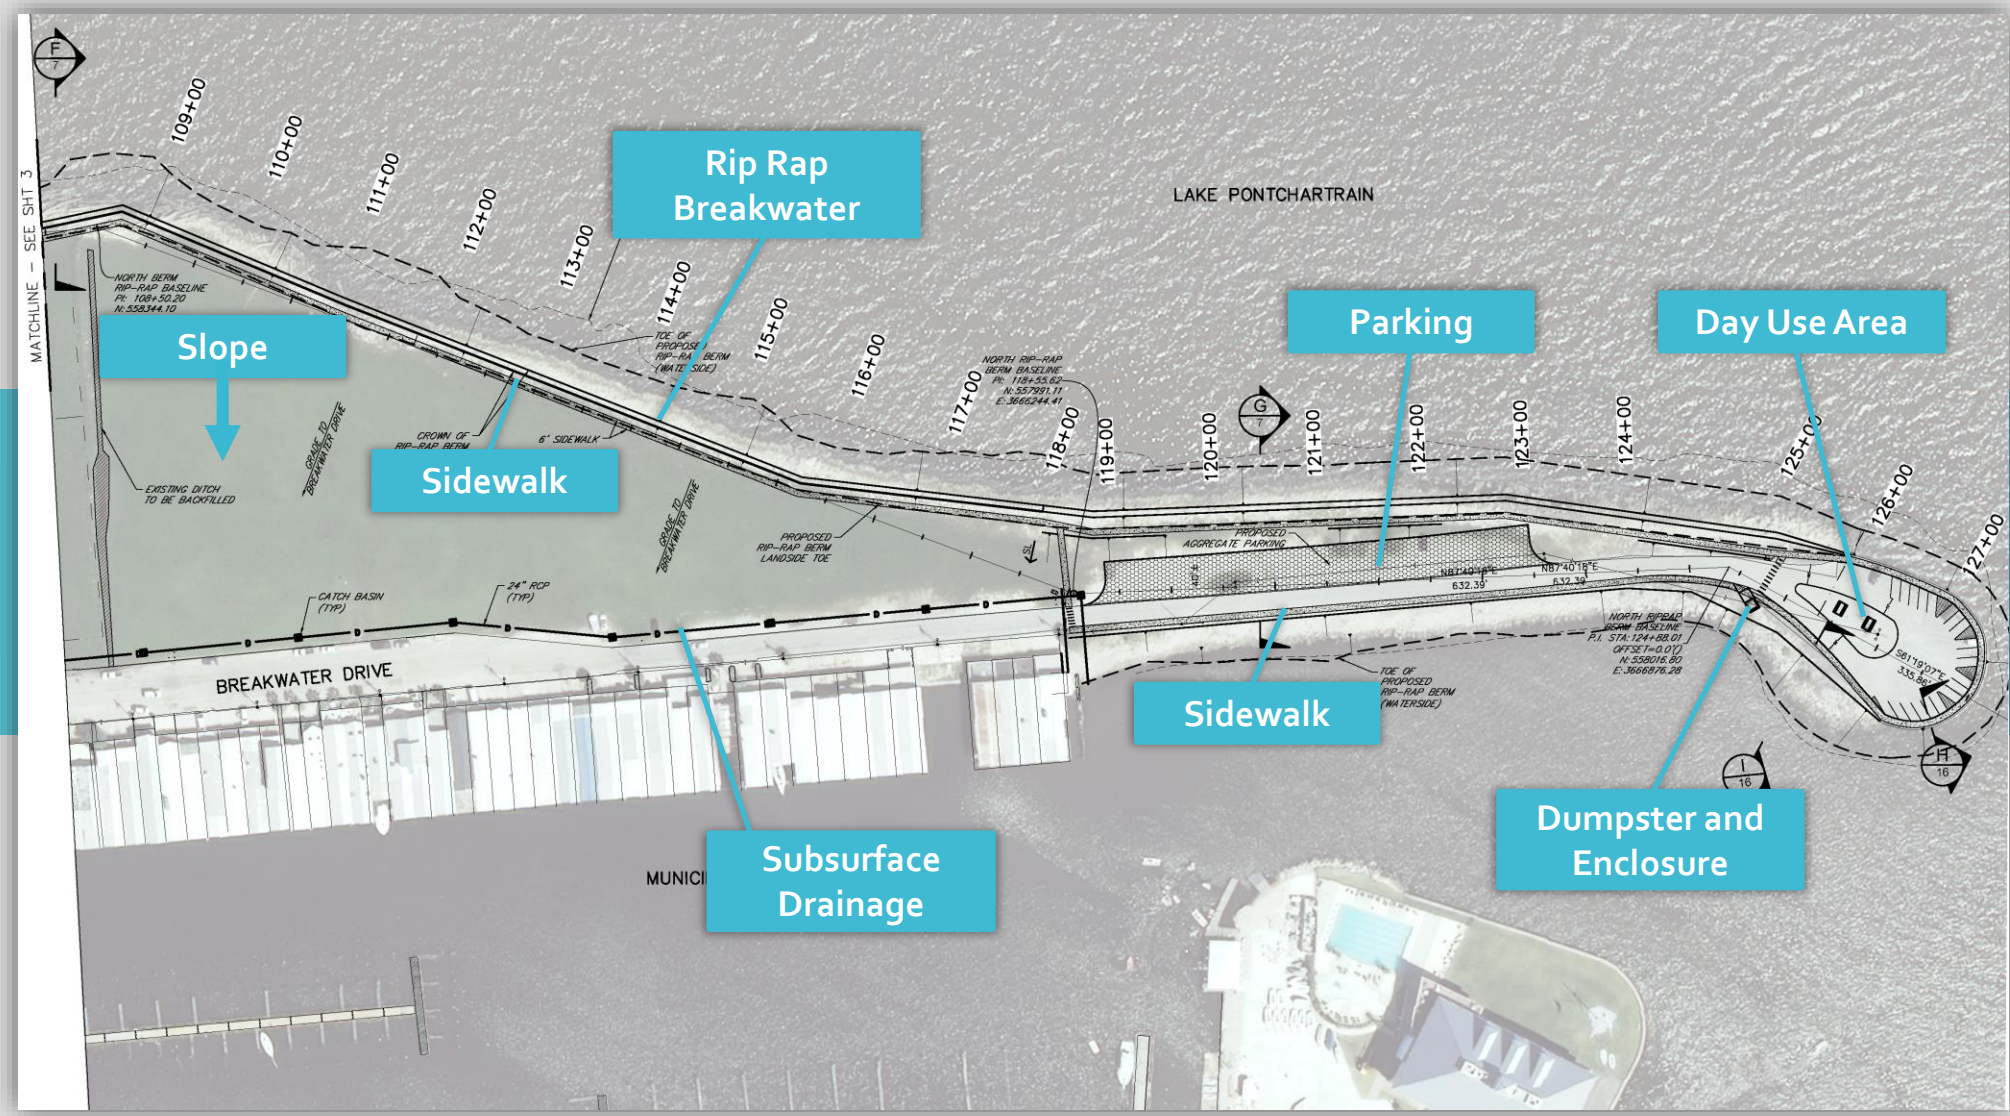




# North Berm

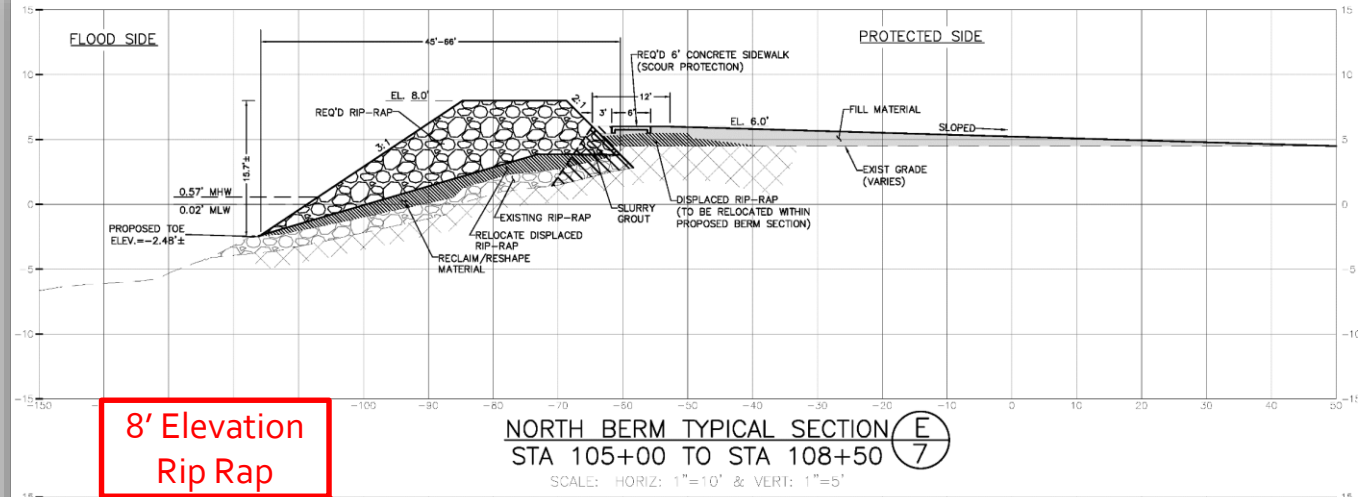

8' Elevation Rip Rap

Fill


Sidewalk

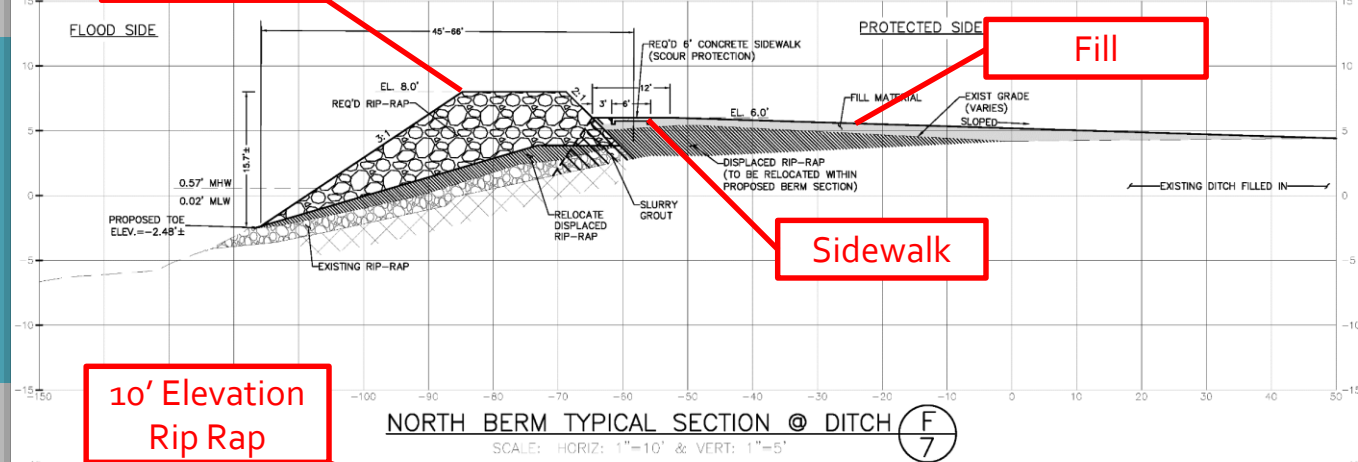

10' Elevation Rip Rap


Fill

Parking

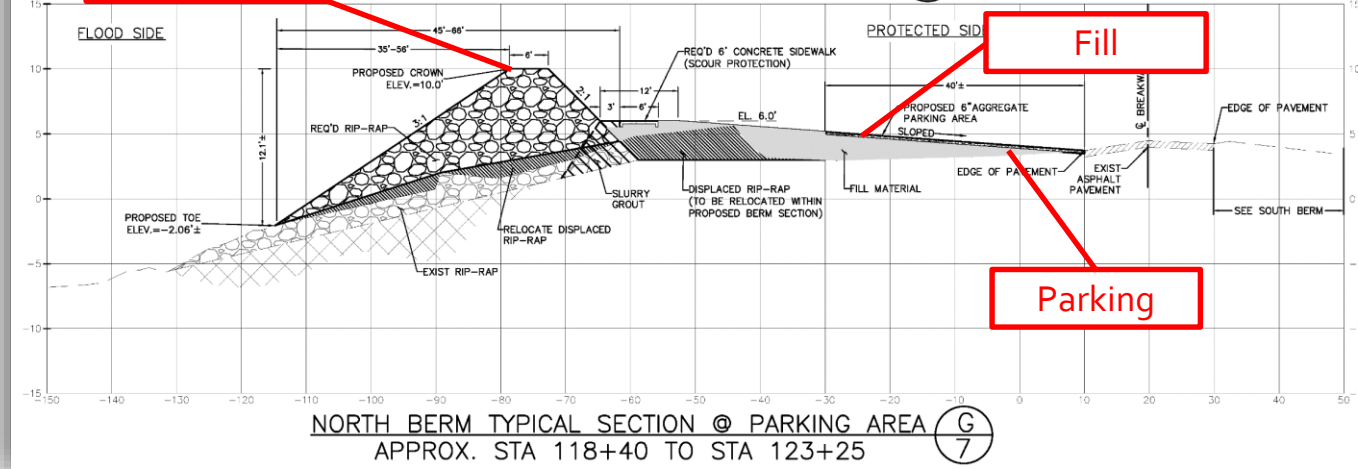

**NORTH BERM TYPICAL SECTION G**  
APPROX. STA 118+40 TO STA 123+25

# The Point

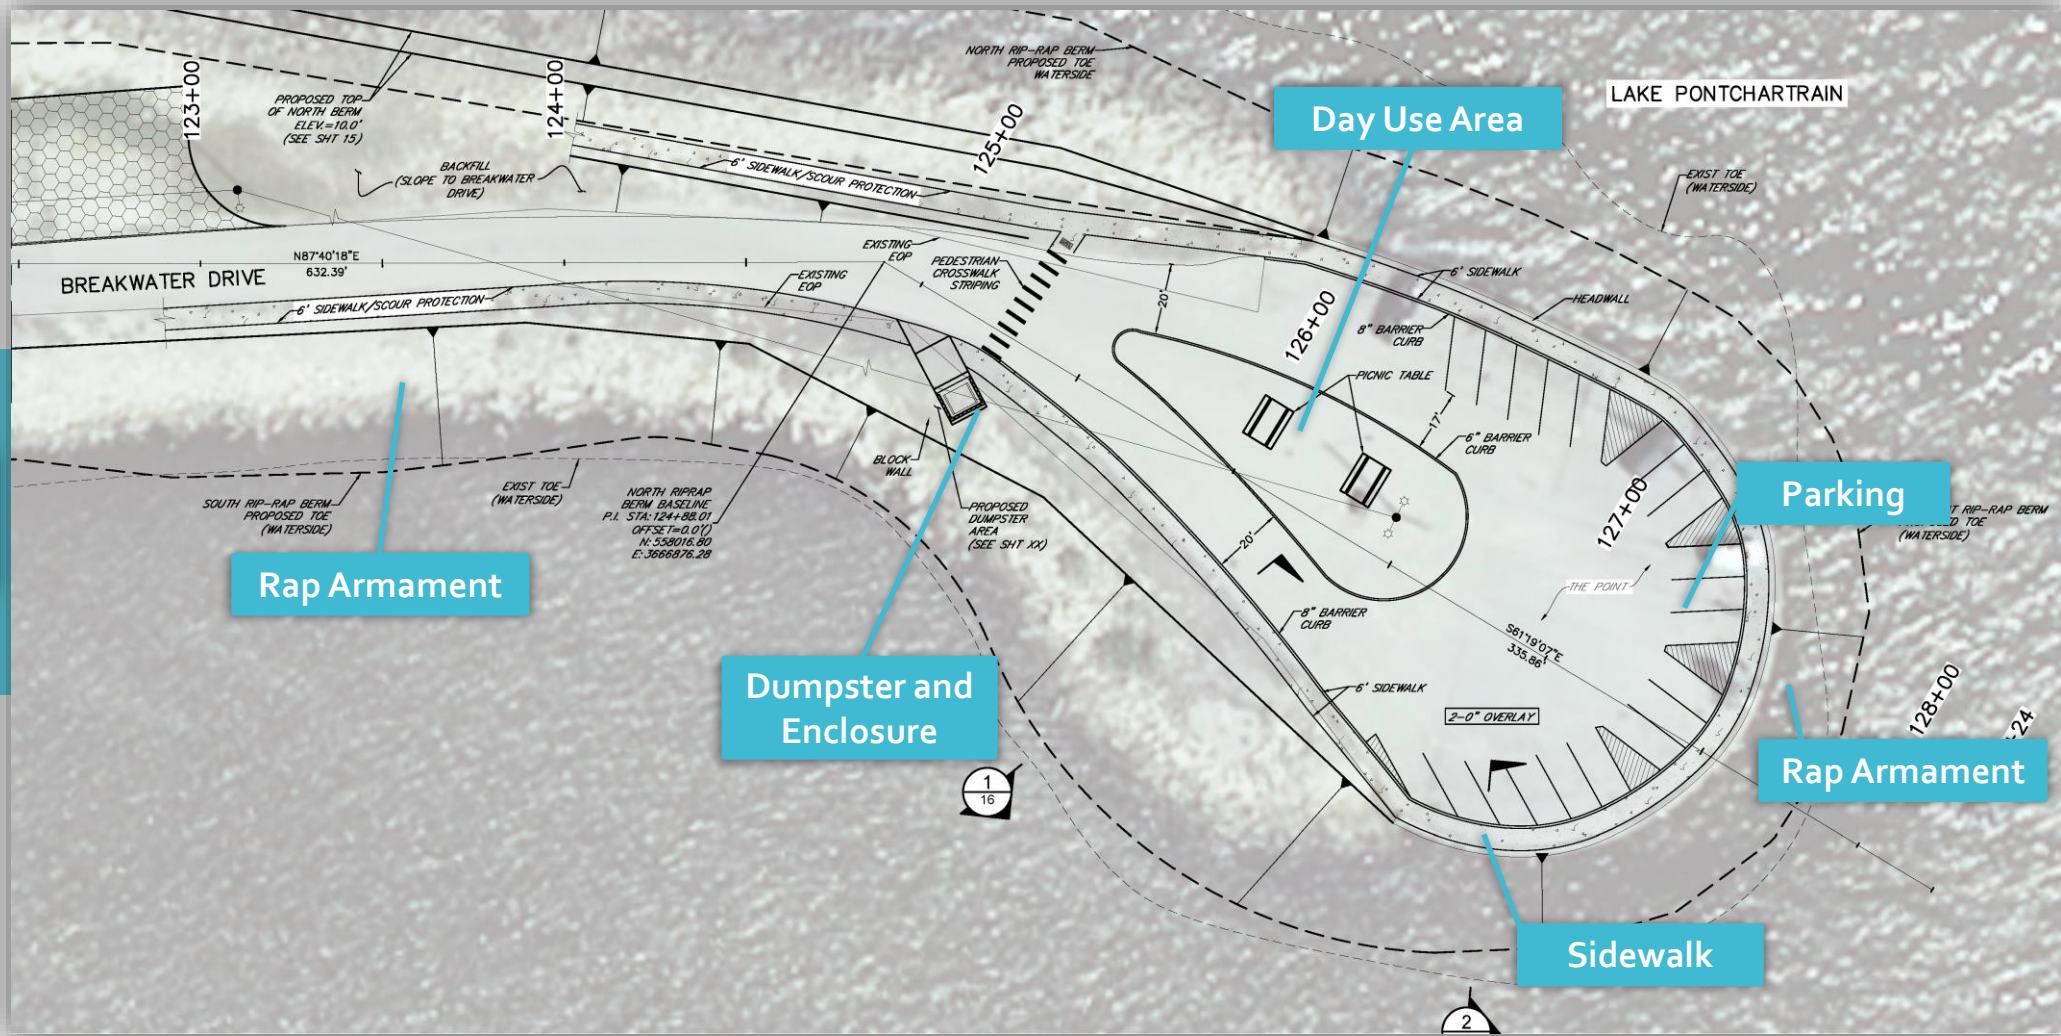



# Project Schedule

