



Vieux Carré Commission Meeting

Wednesday,
June 6, 2018



Chairman's Report





Director's Report



New Business

1029 Barracks

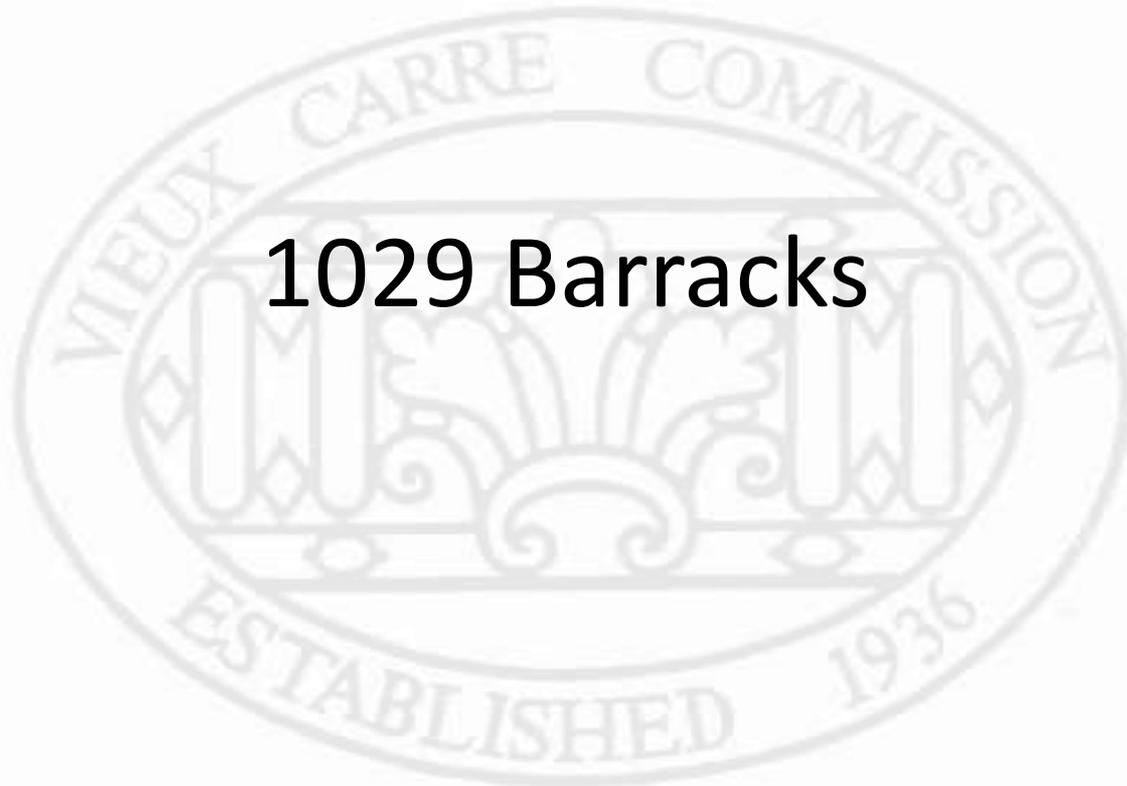

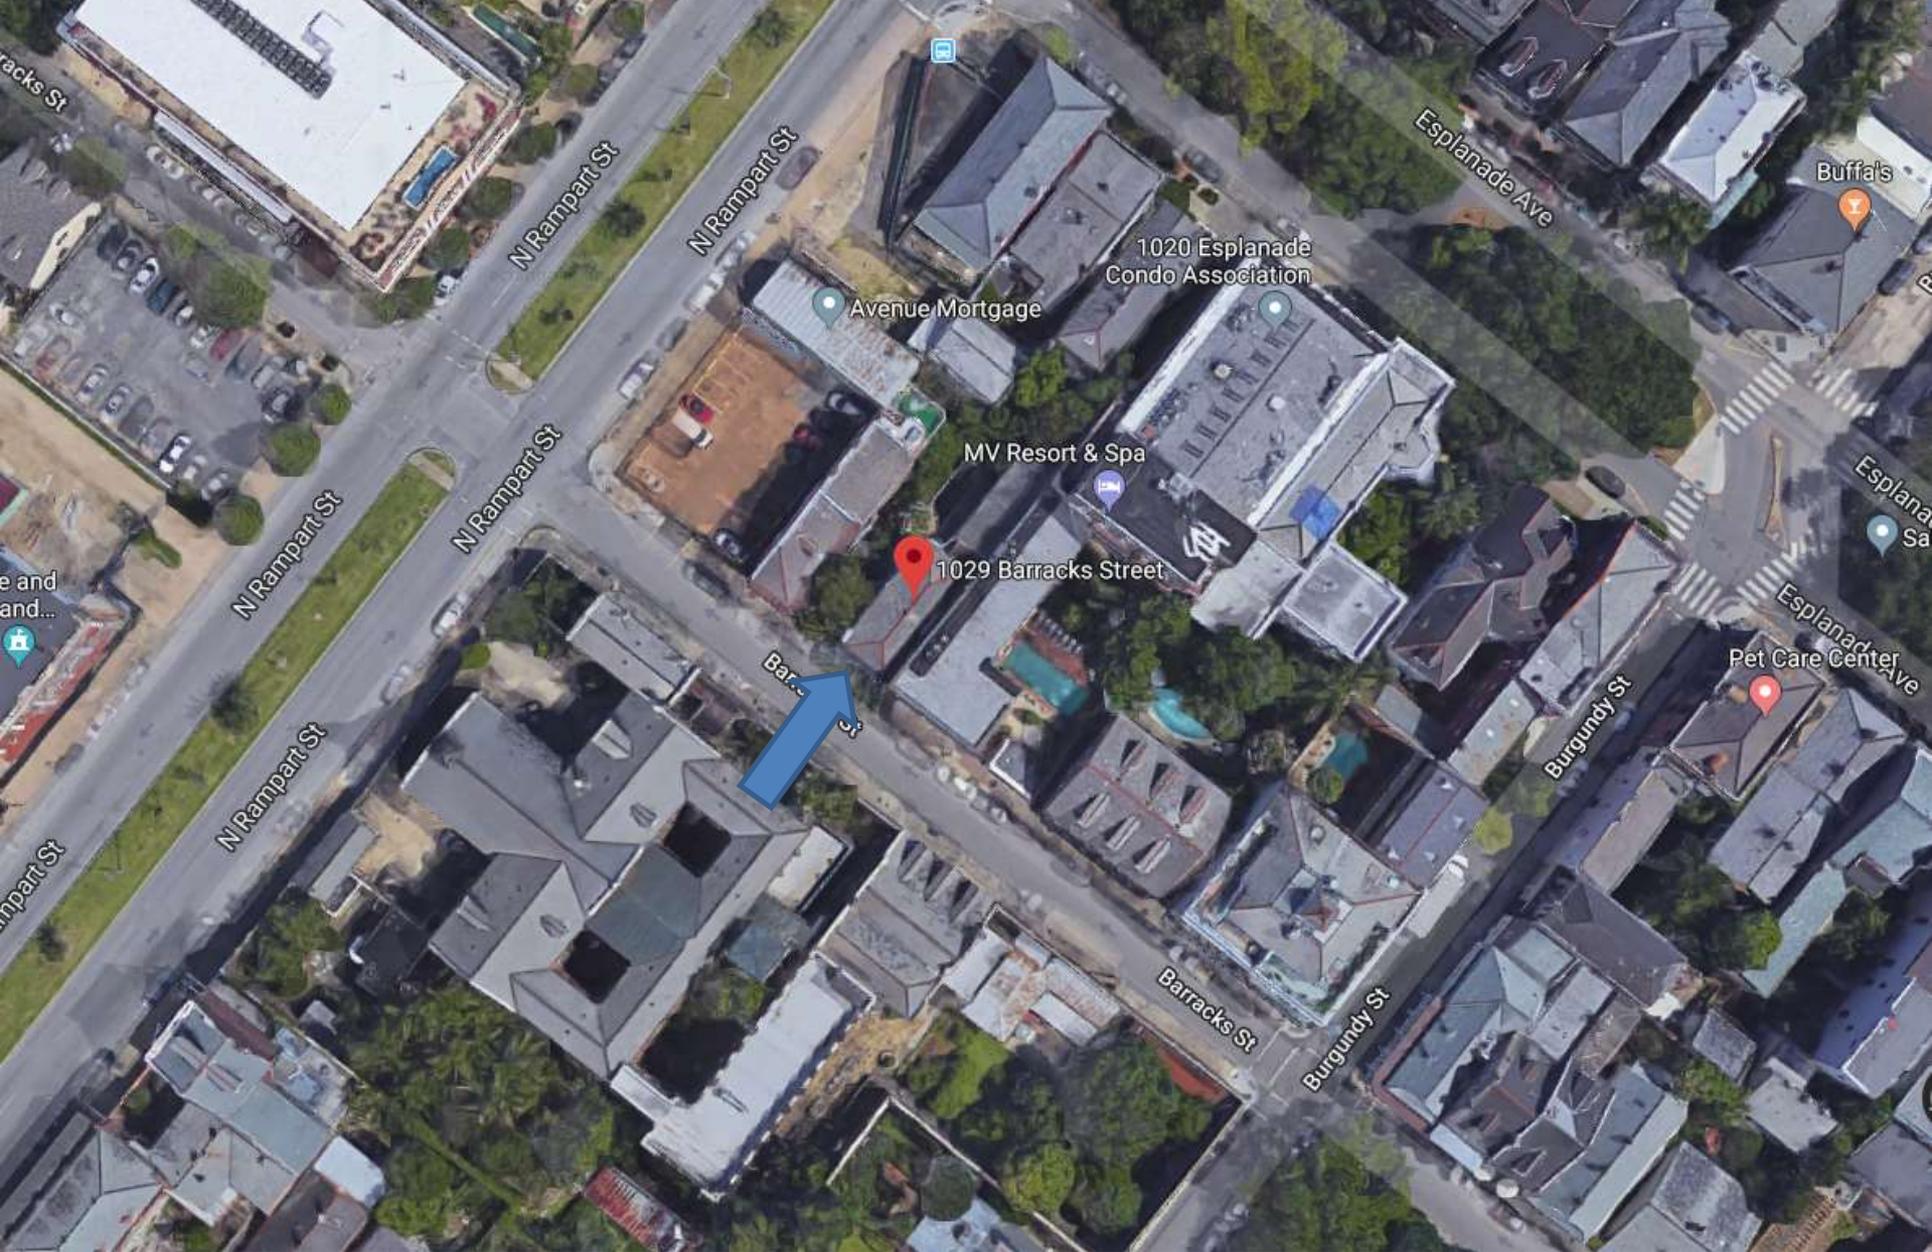

1029 Barracks

Vieux Carré Commission

June 6, 2018





1029 Barracks

Vieux Carré Commission

June 6, 2018





1029 Barracks

Vieux Carré Commission

June 6, 2018





1029 Barracks

Vieux Carré Commission

June 6, 2018





1029 Barracks

Vieux Carré Commission

June 6, 2018






1029 Barracks

Vieux Carré Commission

June 6, 2018





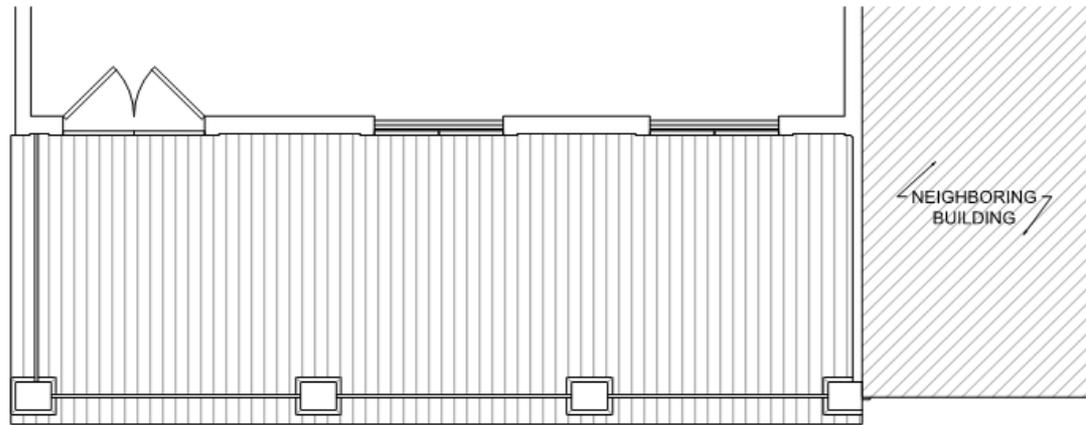


RICK FIFIELD, ARCHITECT
 620 ST. ROCH AVENUE / NOLA, 70117
 RICK.FIFIELD@GMAIL.COM
 (504) 313.3321
 ROSERICK.A.FIFIELD.ARCHITECT,LLC
 A PROFESSIONAL ARCHITECTURE COMPANY
 D/B/A. RICK FIFIELD, ARCHITECT

1 EXISTING SECOND FLOOR PORCH PLAN

NO WORK PROPOSED AT THIS LEVEL

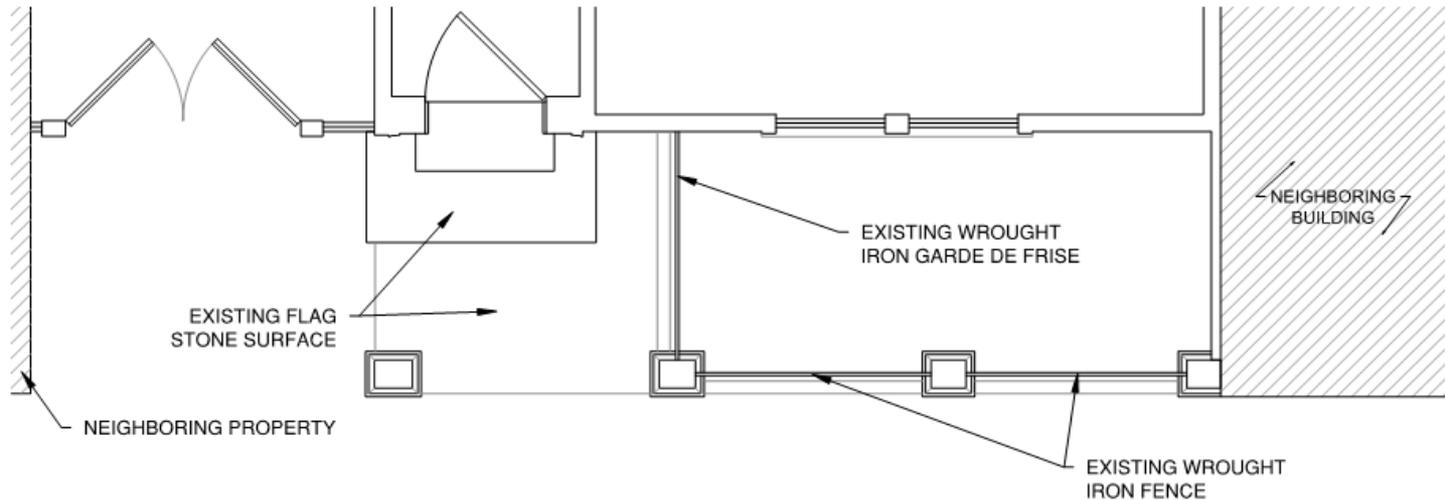 

2 EXISTING FIRST FLOOR PORCH PLAN

 

FIRST FLOOR PORCH RENOVATION
 TO EXISTING RESIDENCE AT
 1029 BARRACKS STREET
 NEW ORLEANS, LA 70116

DATE: 4/24/2018
 REVISED:

 FILE: 1029 Barracks 1D.dwg

SHEET 1 OF 4
A-1





1 EXISTING BARRACKS STREET ELEVATION





RICK FIFIELD, ARCHITECT
 620 ST. ROCH AVE/ST. ROCH, 70117
 RICKFIFIELD@GMAIL.COM
 (504) 319-3321
 RODERICK A. FIFIELD, ARCHITECT, LLC
 A PROFESSIONAL ARCHITECTURE COMPANY
 © B.A. RICK FIFIELD, ARCHITECT

FIRST FLOOR PORCH RENOVATION
 TO EXISTING RESIDENCE AT
 1029 BARRACKS STREET
 NEW ORLEANS, LA 70116

DATE: 4/24/2018
 REVISED:
 FILE: 1029 Barracks 1D.dwg

SHEET 2 OF 4
A-2




 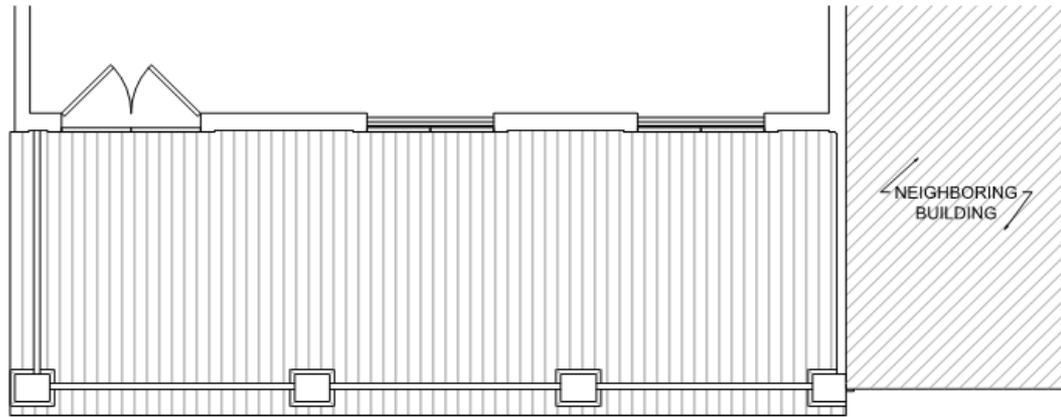

RICK FIFEILD, ARCHITECT
 609 ST. ROCH AVENUE / NOLA, 70117
 RICK.FIFEILD@GMAIL.COM
 (504) 319 3231
 RODERICK A. FIFEILD, ARCHITECT, LLC
 A PROFESSIONAL ARCHITECTURE COMPANY
 D.B.A. RICK FIFEILD, ARCHITECT

1 PROPOSED SECOND FLOOR PORCH PLAN

NO WORK PROPOSED AT THIS LEVEL

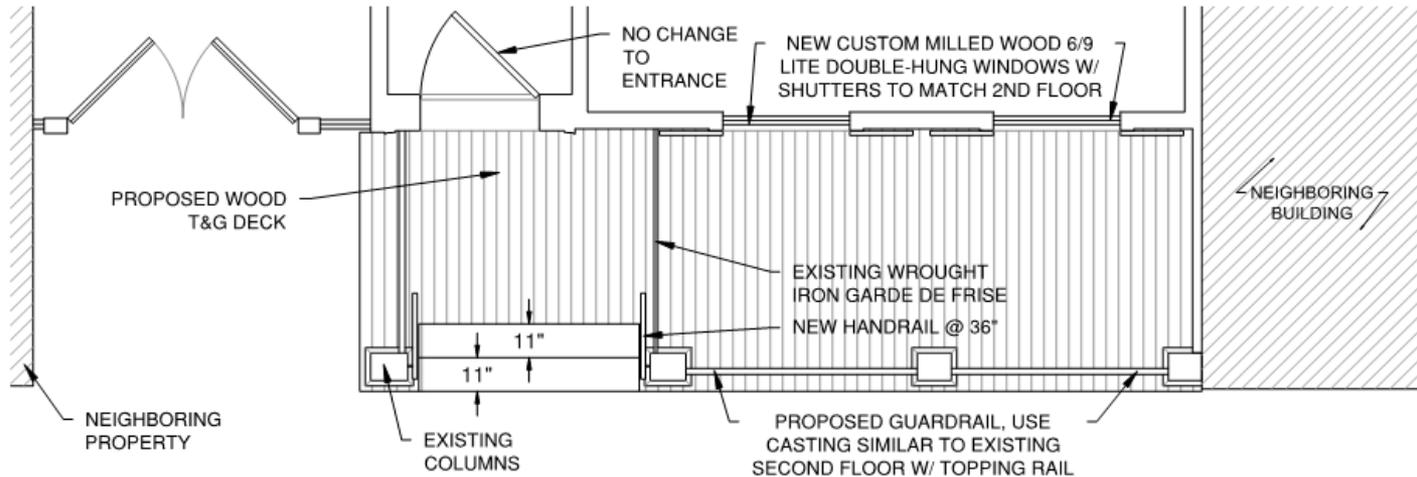

FIRST FLOOR PORCH RENOVATION
 TO EXISTING RESIDENCE AT
 1029 BARRACKS STREET
 NEW ORLEANS, LA 70116


DATE: 4/24/2018
REVISED:
FILE: 1029 Barracks 1D.dwg

2 PROPOSED FIRST FLOOR PORCH PLAN




SHEET 3 OF 4
A-3



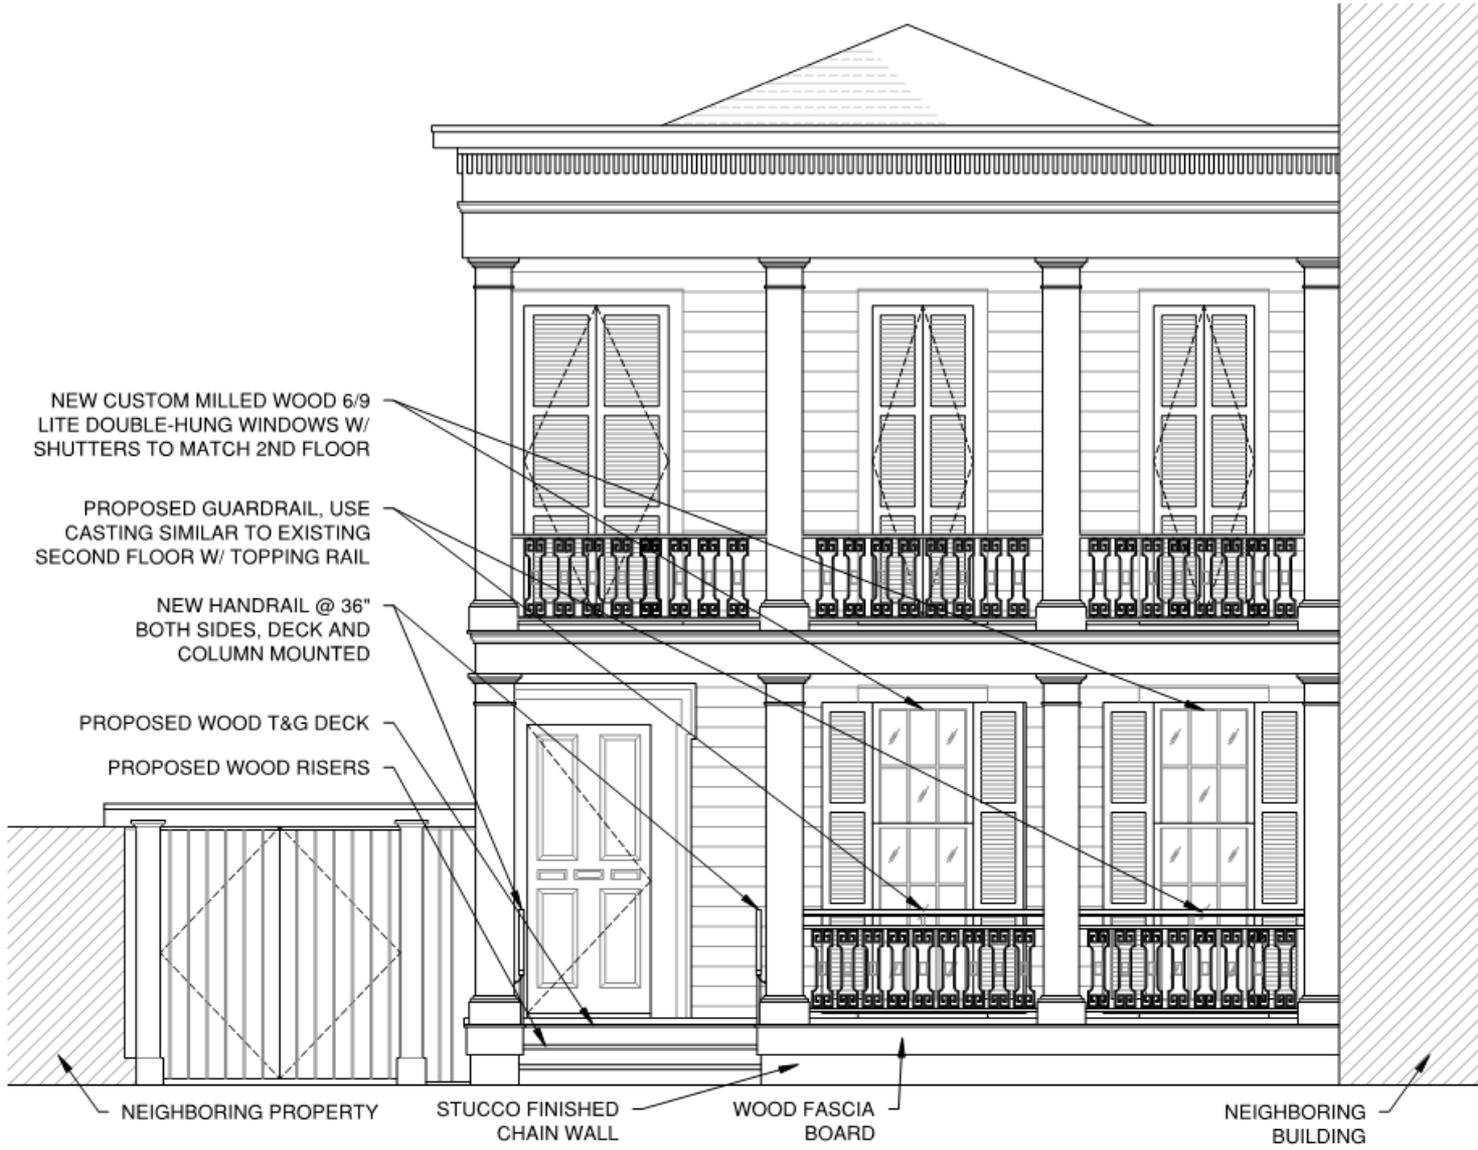

1 PROPOSED BARRACKS STREET ELEVATION

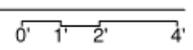


RICK FIFIELD, ARCHITECT
 600 ST. ROCH AVENUE / NOLA, 70117
 RICKFIFIELDARCH.COM
 (504) 371-3321
 RODRIGUE A. FIFIELD, ARCHITECT, LLC
 A PROFESSIONAL ARCHITECTURE COMPANY
 © P.A. RICK FIFIELD, ARCHITECT


FIRST FLOOR PORCH RENOVATION
 TO EXISTING RESIDENCE AT
 1029 BARRACKS STREET
 NEW ORLEANS, LA 70116

DATE: 4/24/2018
 REVISED:
 FILE: 1029 Barracks 1D.dwg



1201 Chartres St

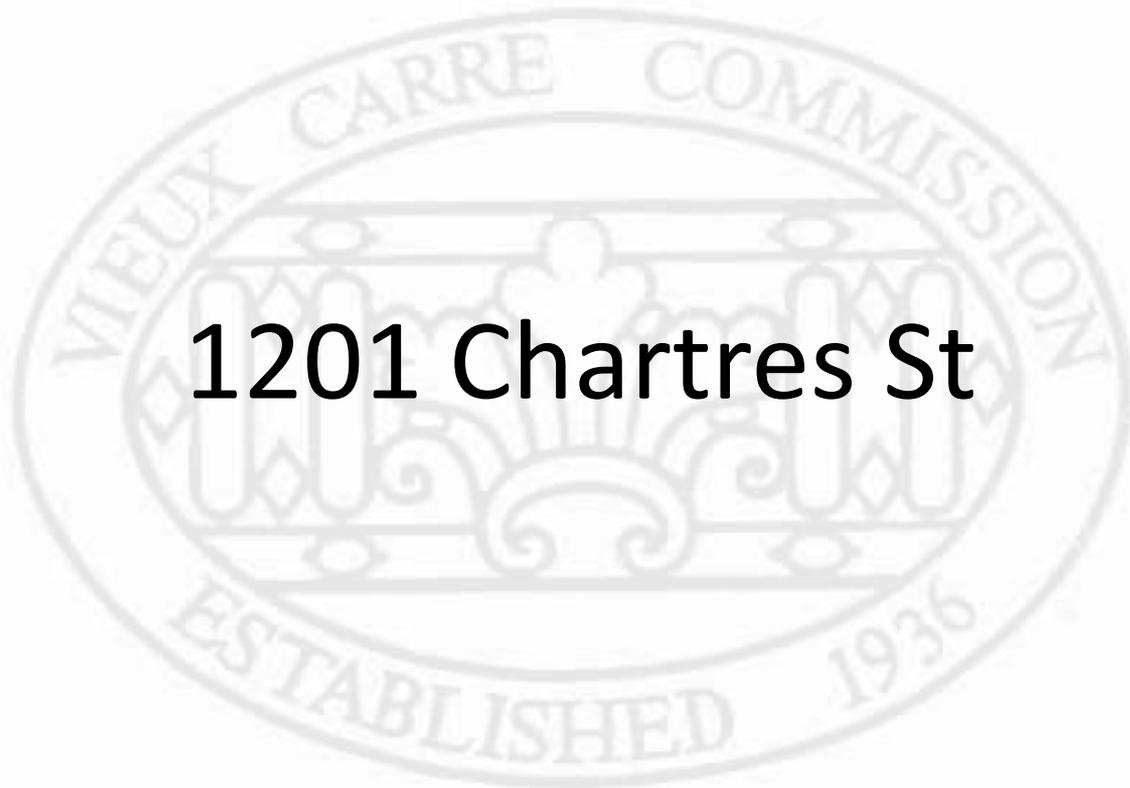


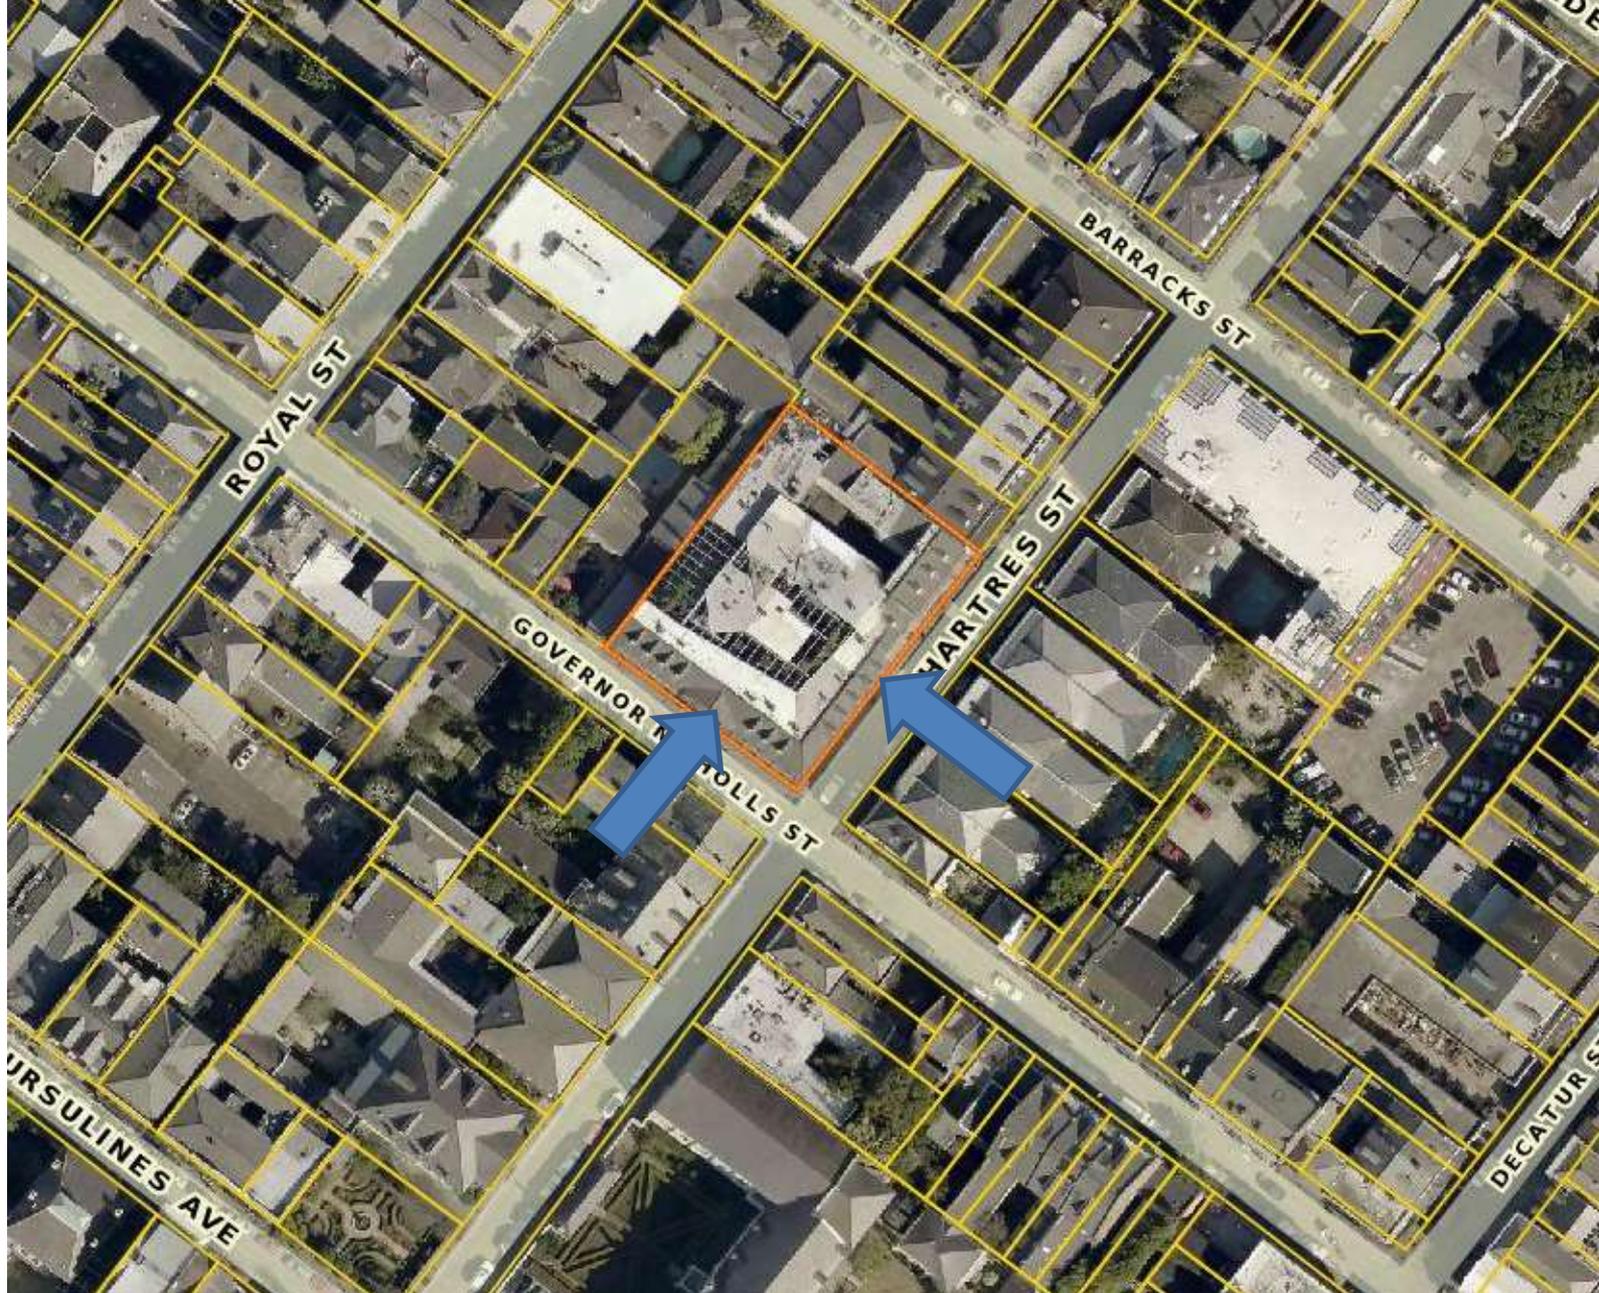

1201 Chartres
Vieux Carré Commission

June 6, 2018



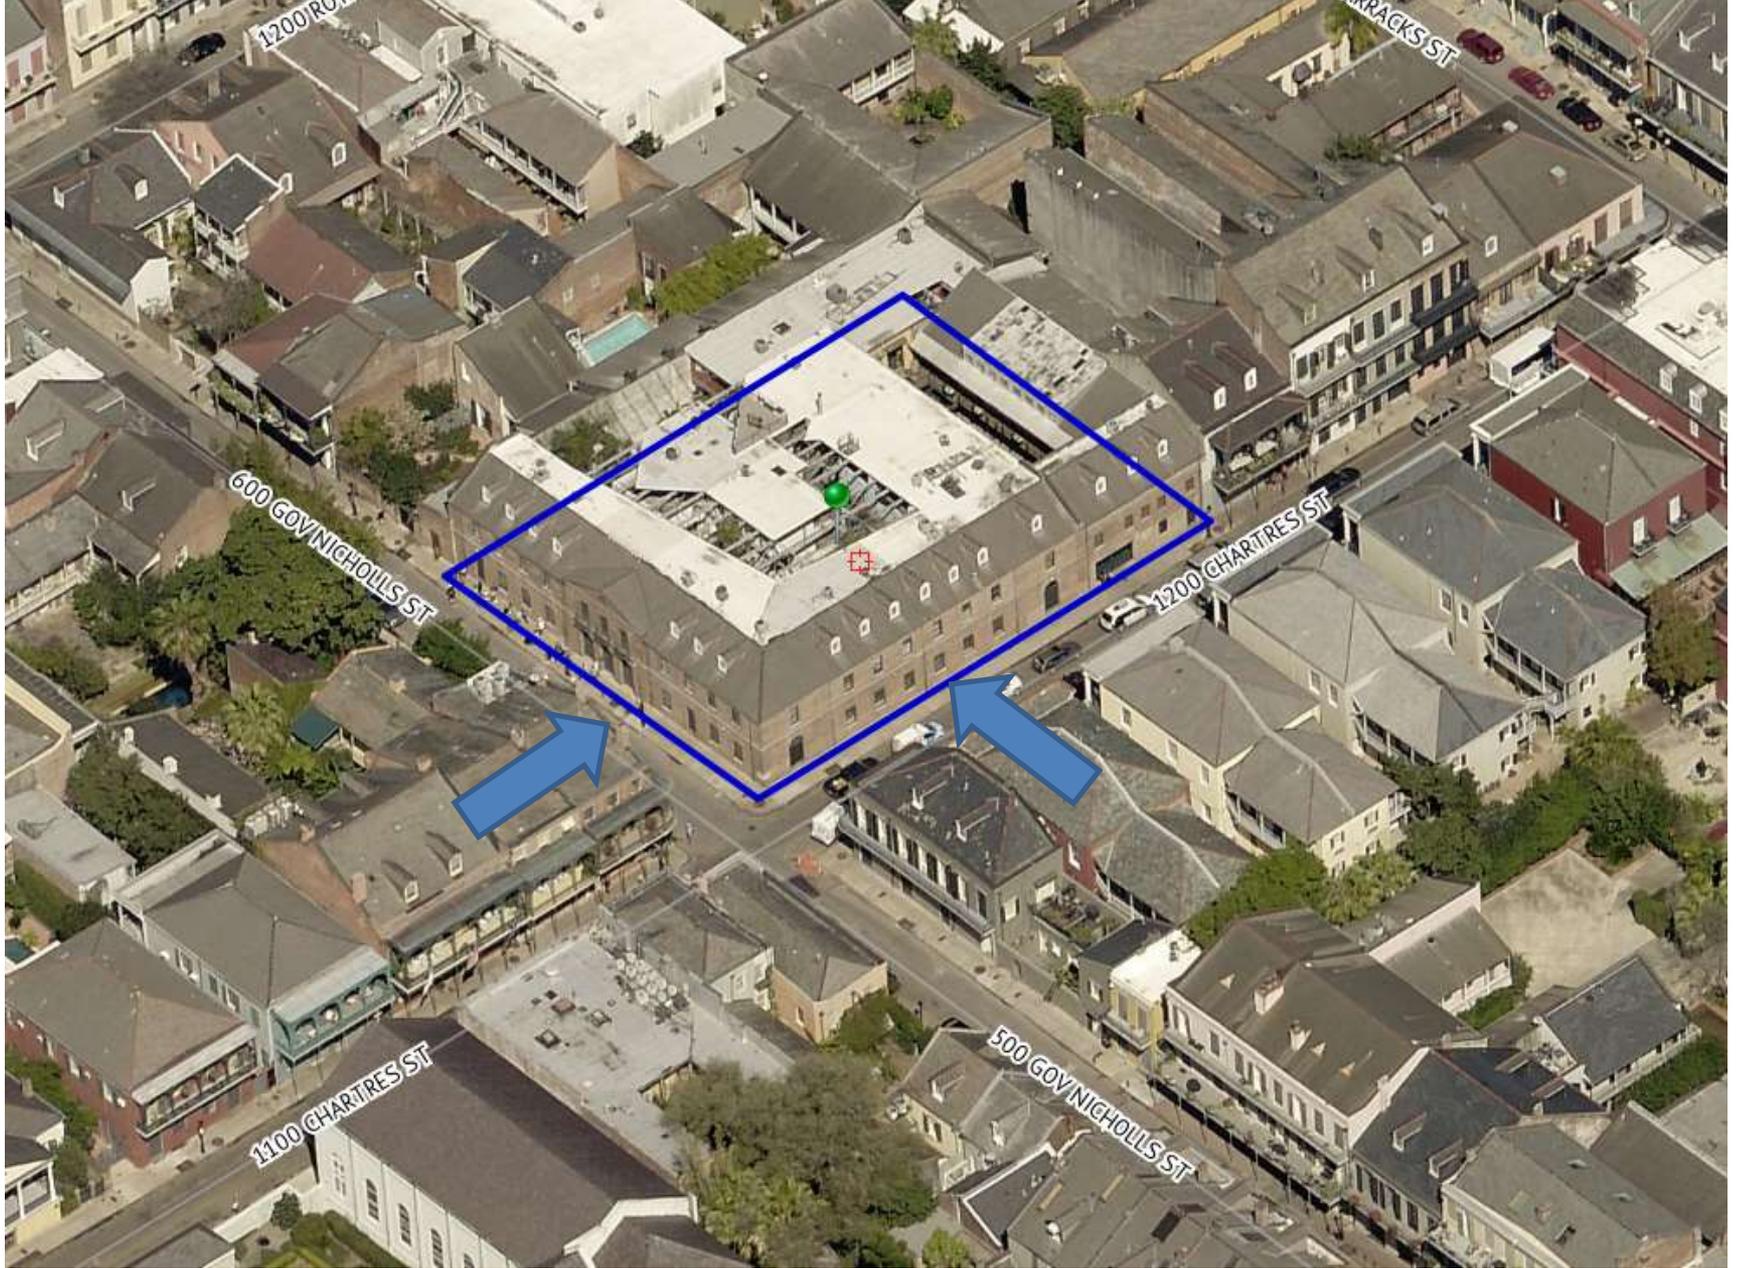


1201 Chartres

Vieux Carré Commission

June 6, 2018



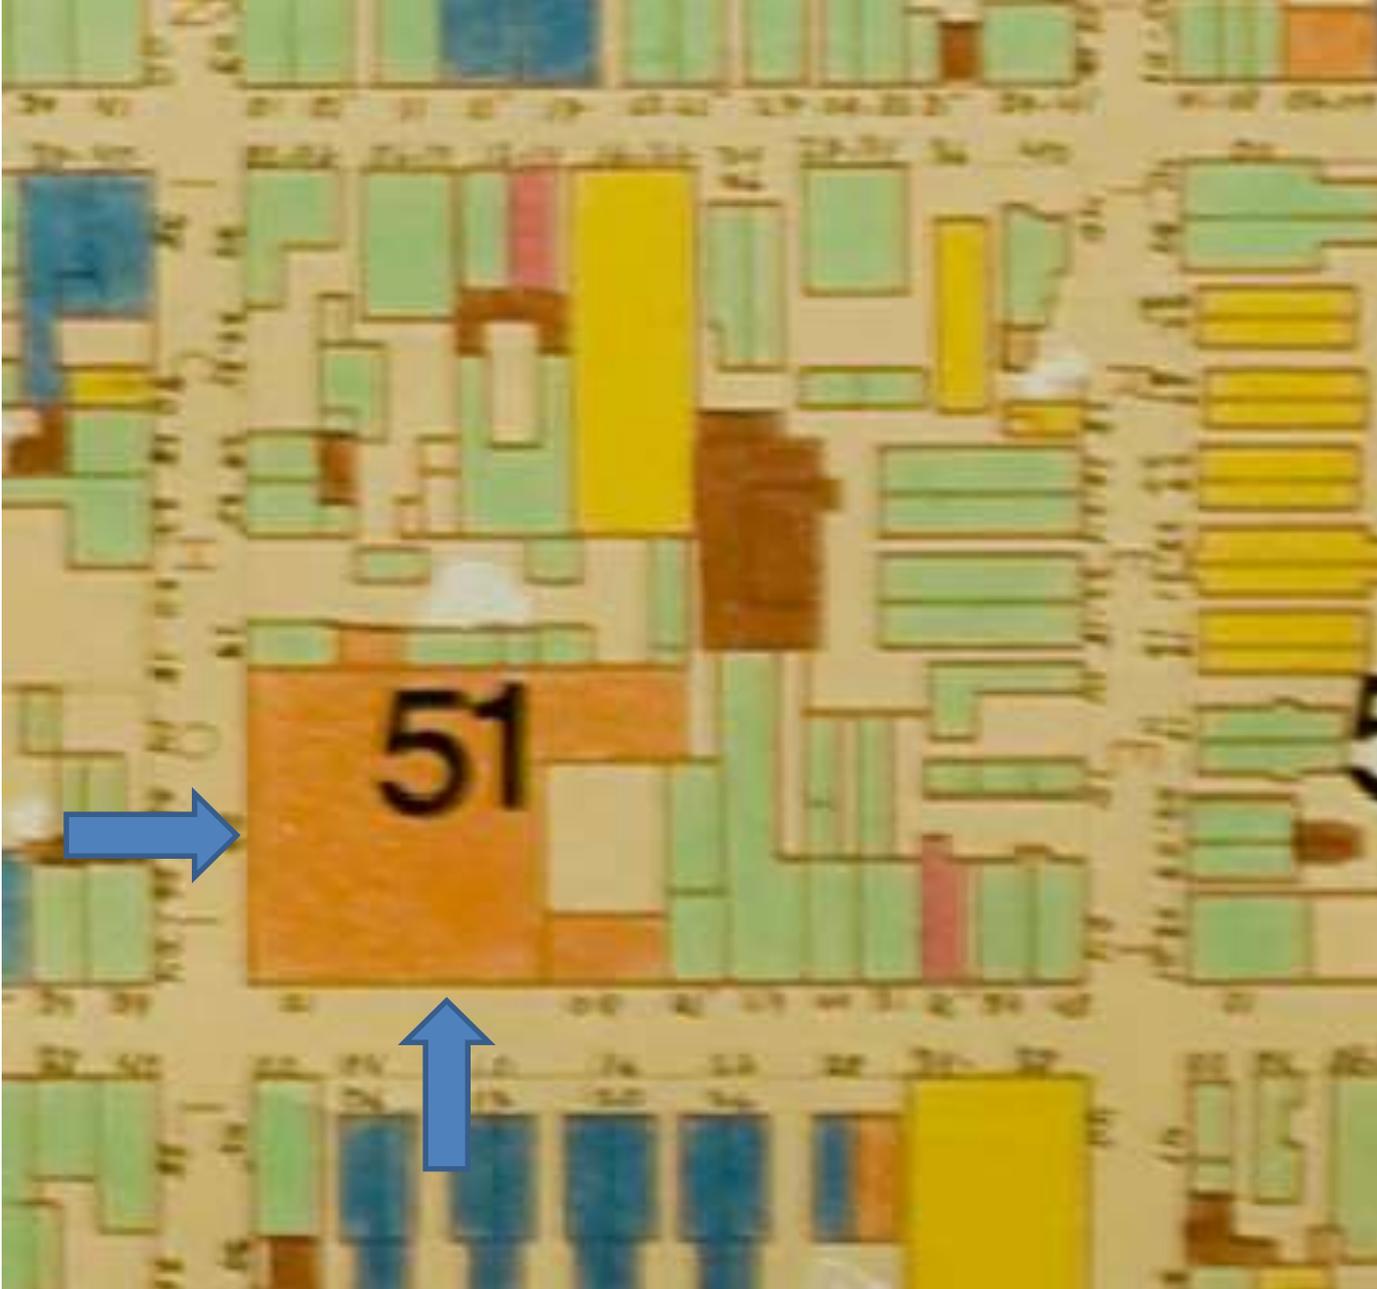

1201 Chartres

Vieux Carré Commission

June 6, 2018





1201 Chartres – c. 1890

Vieux Carré Commission

June 6, 2018





1201 Chartres - 1962
Vieux Carré Commission

June 6, 2018





1201 Chartres

Vieux Carré Commission

June 6, 2018





1201 Chartres
Vieux Carré Commission

June 6, 2018





4 LANDING (SIDE VIEW)
SCALE: N.T.S. EXISTING



5 LOCATION OF DECK
SCALE: N.T.S. EXISTING



6 LANDING (FRONT VIEW)
SCALE: N.T.S. EXISTING






7 LANDING (BOTTOM VIEW)
SCALE: N.T.S. EXISTING



8 STEEL BEAM CLOSE UP
SCALE: N.T.S. EXISTING




9 DECK GUARD
SCALE: N.T.S. EXISTING

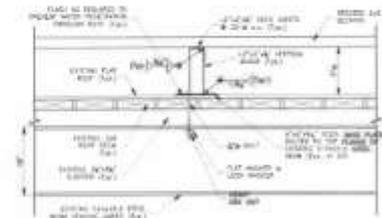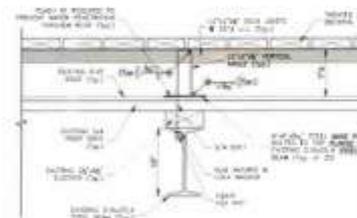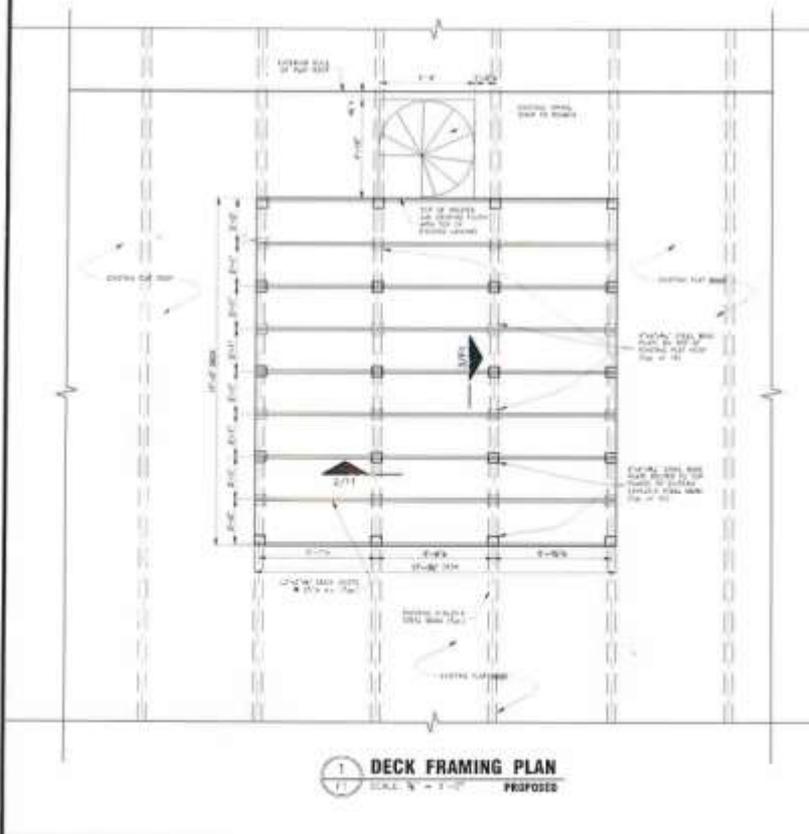

THIS DRAWING AND ALL INFORMATION CONTAINED HEREIN ARE THE PROPERTY OF THE ARCHITECT AND SHALL BE KEPT IN CONFIDENCE.

DATE: 4/15/14 FILE: 1415



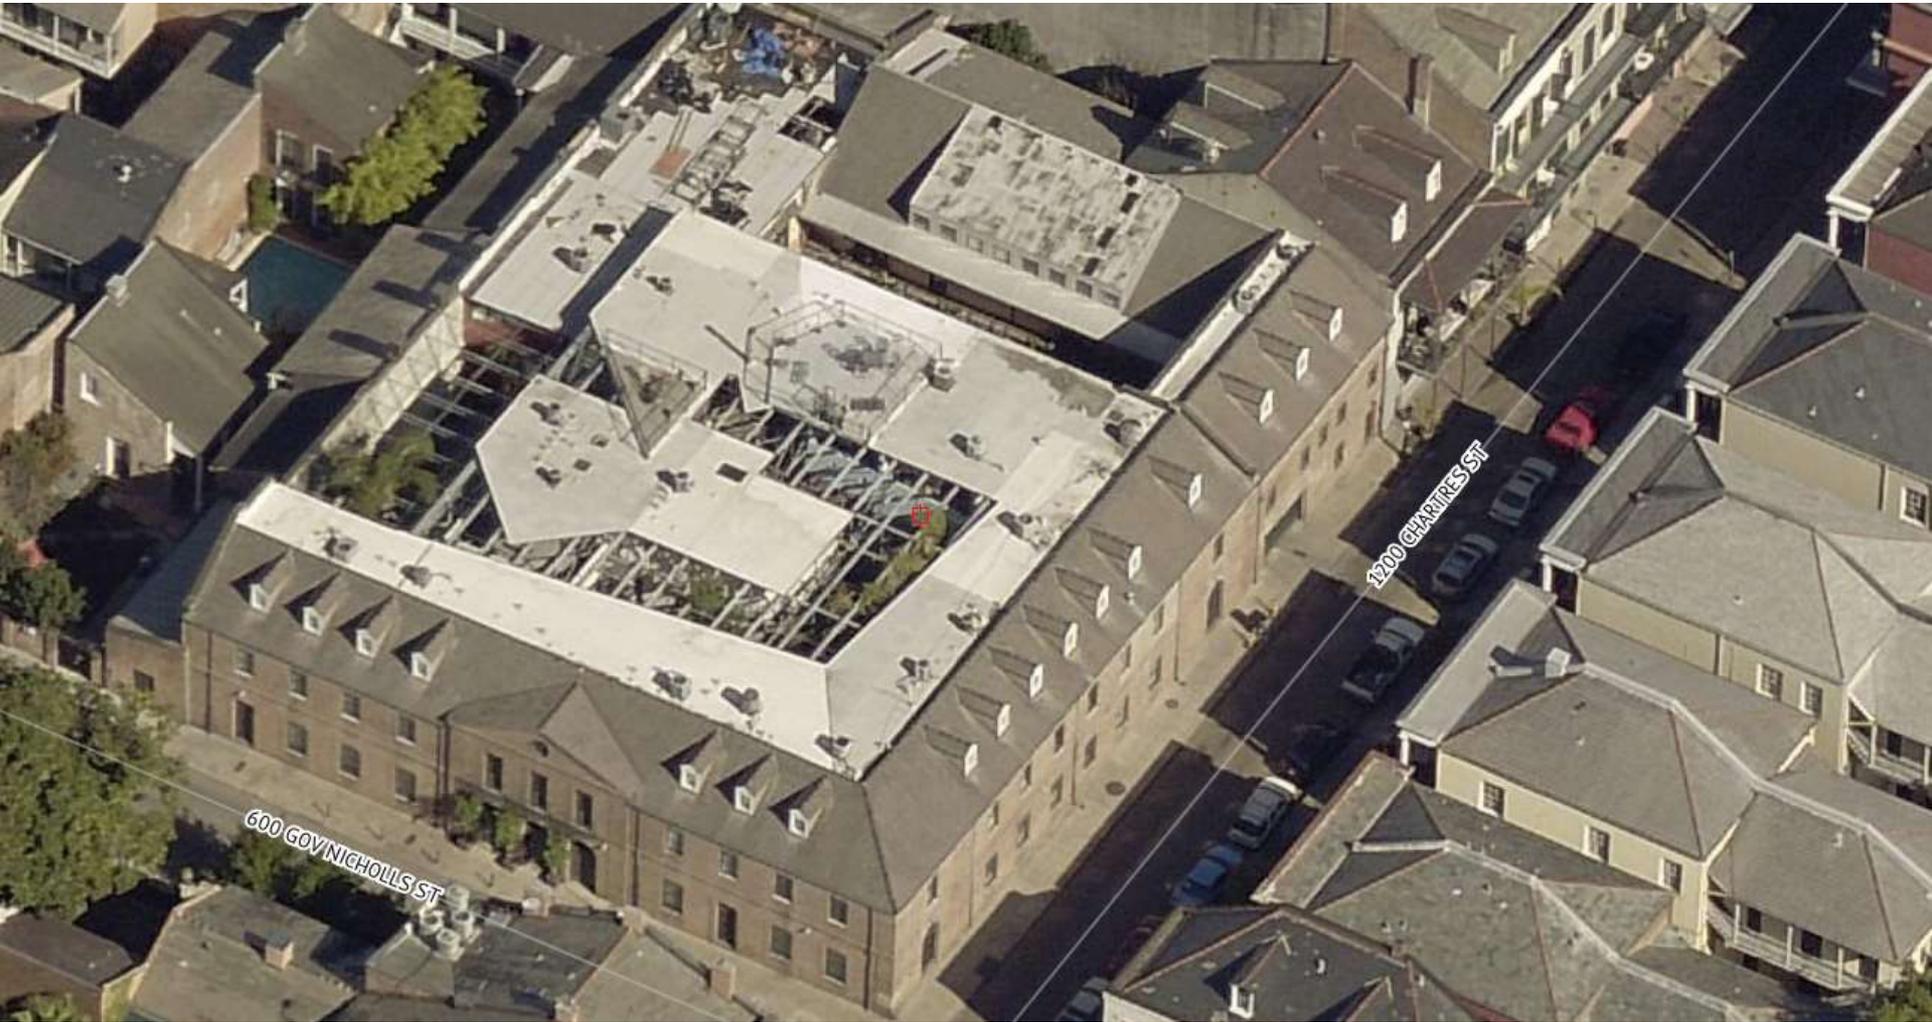


1201 Chartres – Previously existing roof deck

Vieux Carré Commission

June 6, 2018



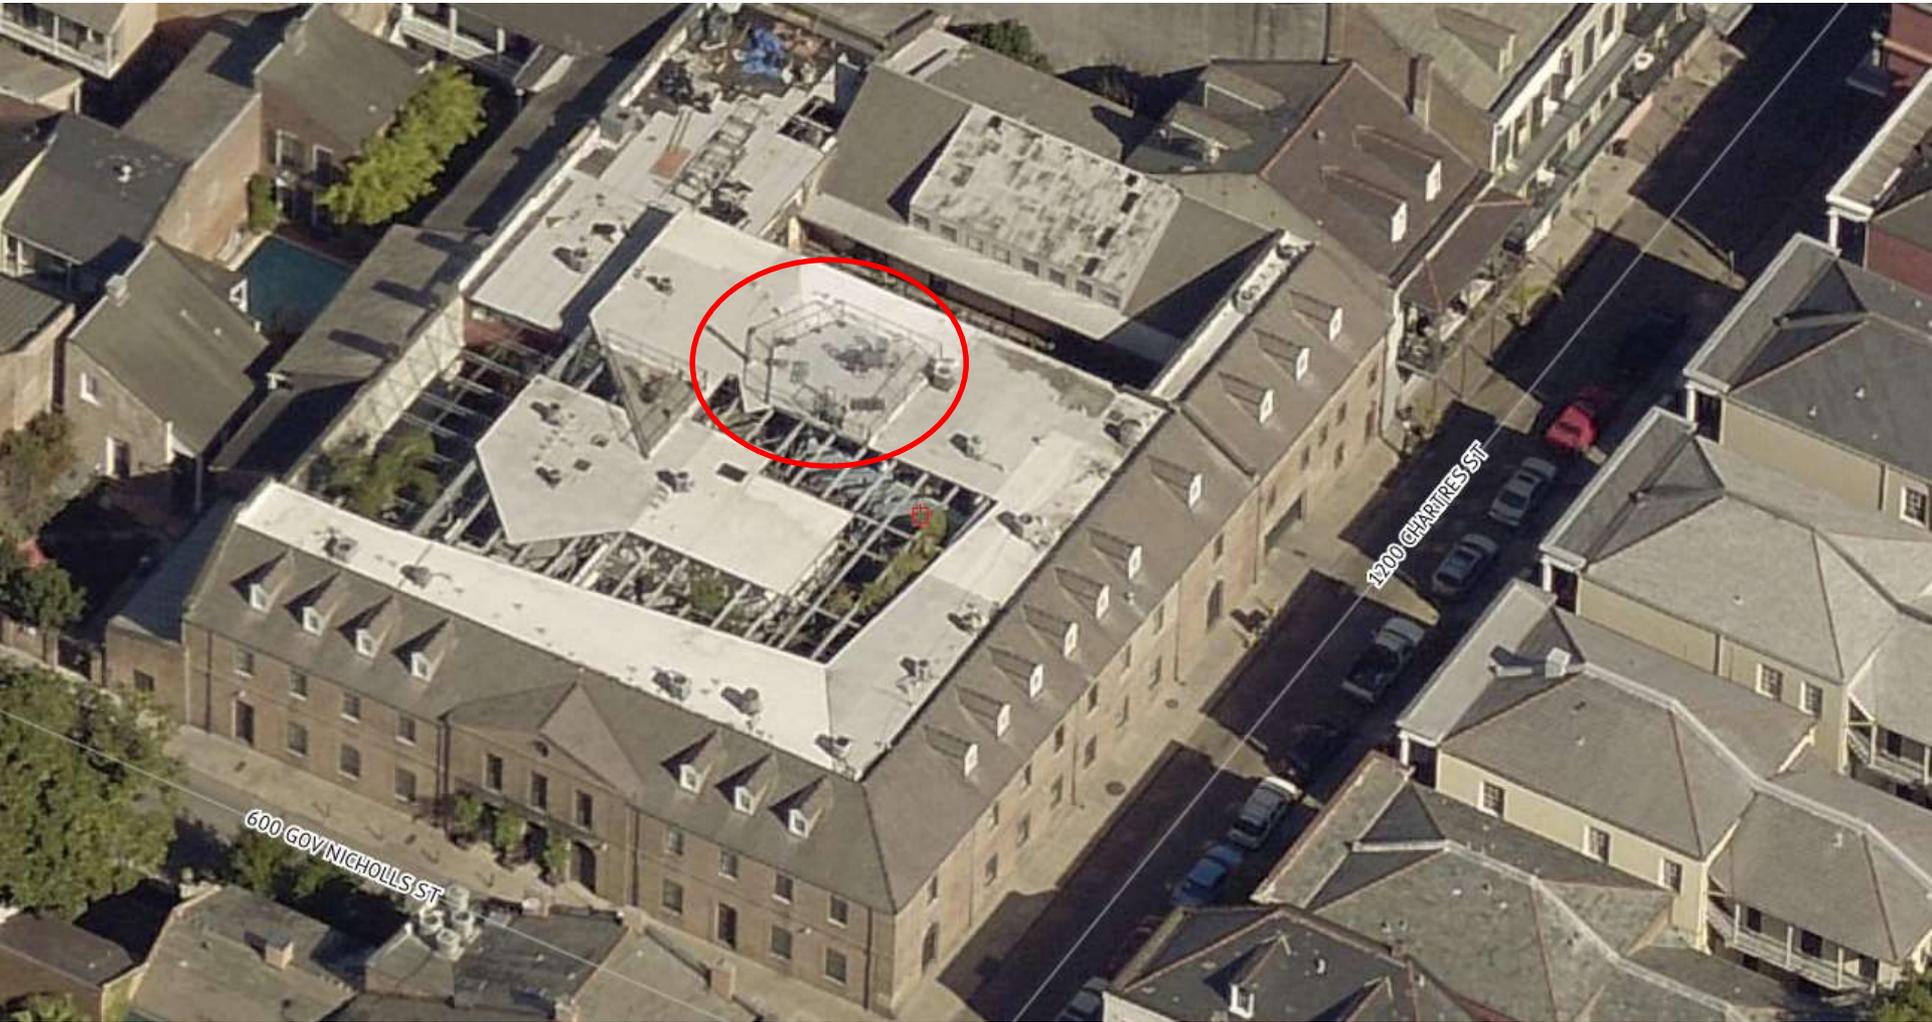

1201 Chartres – Previously existing roof deck

Vieux Carré Commission

June 6, 2018





1201 Chartres – Previously existing roof deck

Vieux Carré Commission

June 6, 2018






1201 Chartres – Existing Conditions
Vieux Carré Commission

June 6, 2018



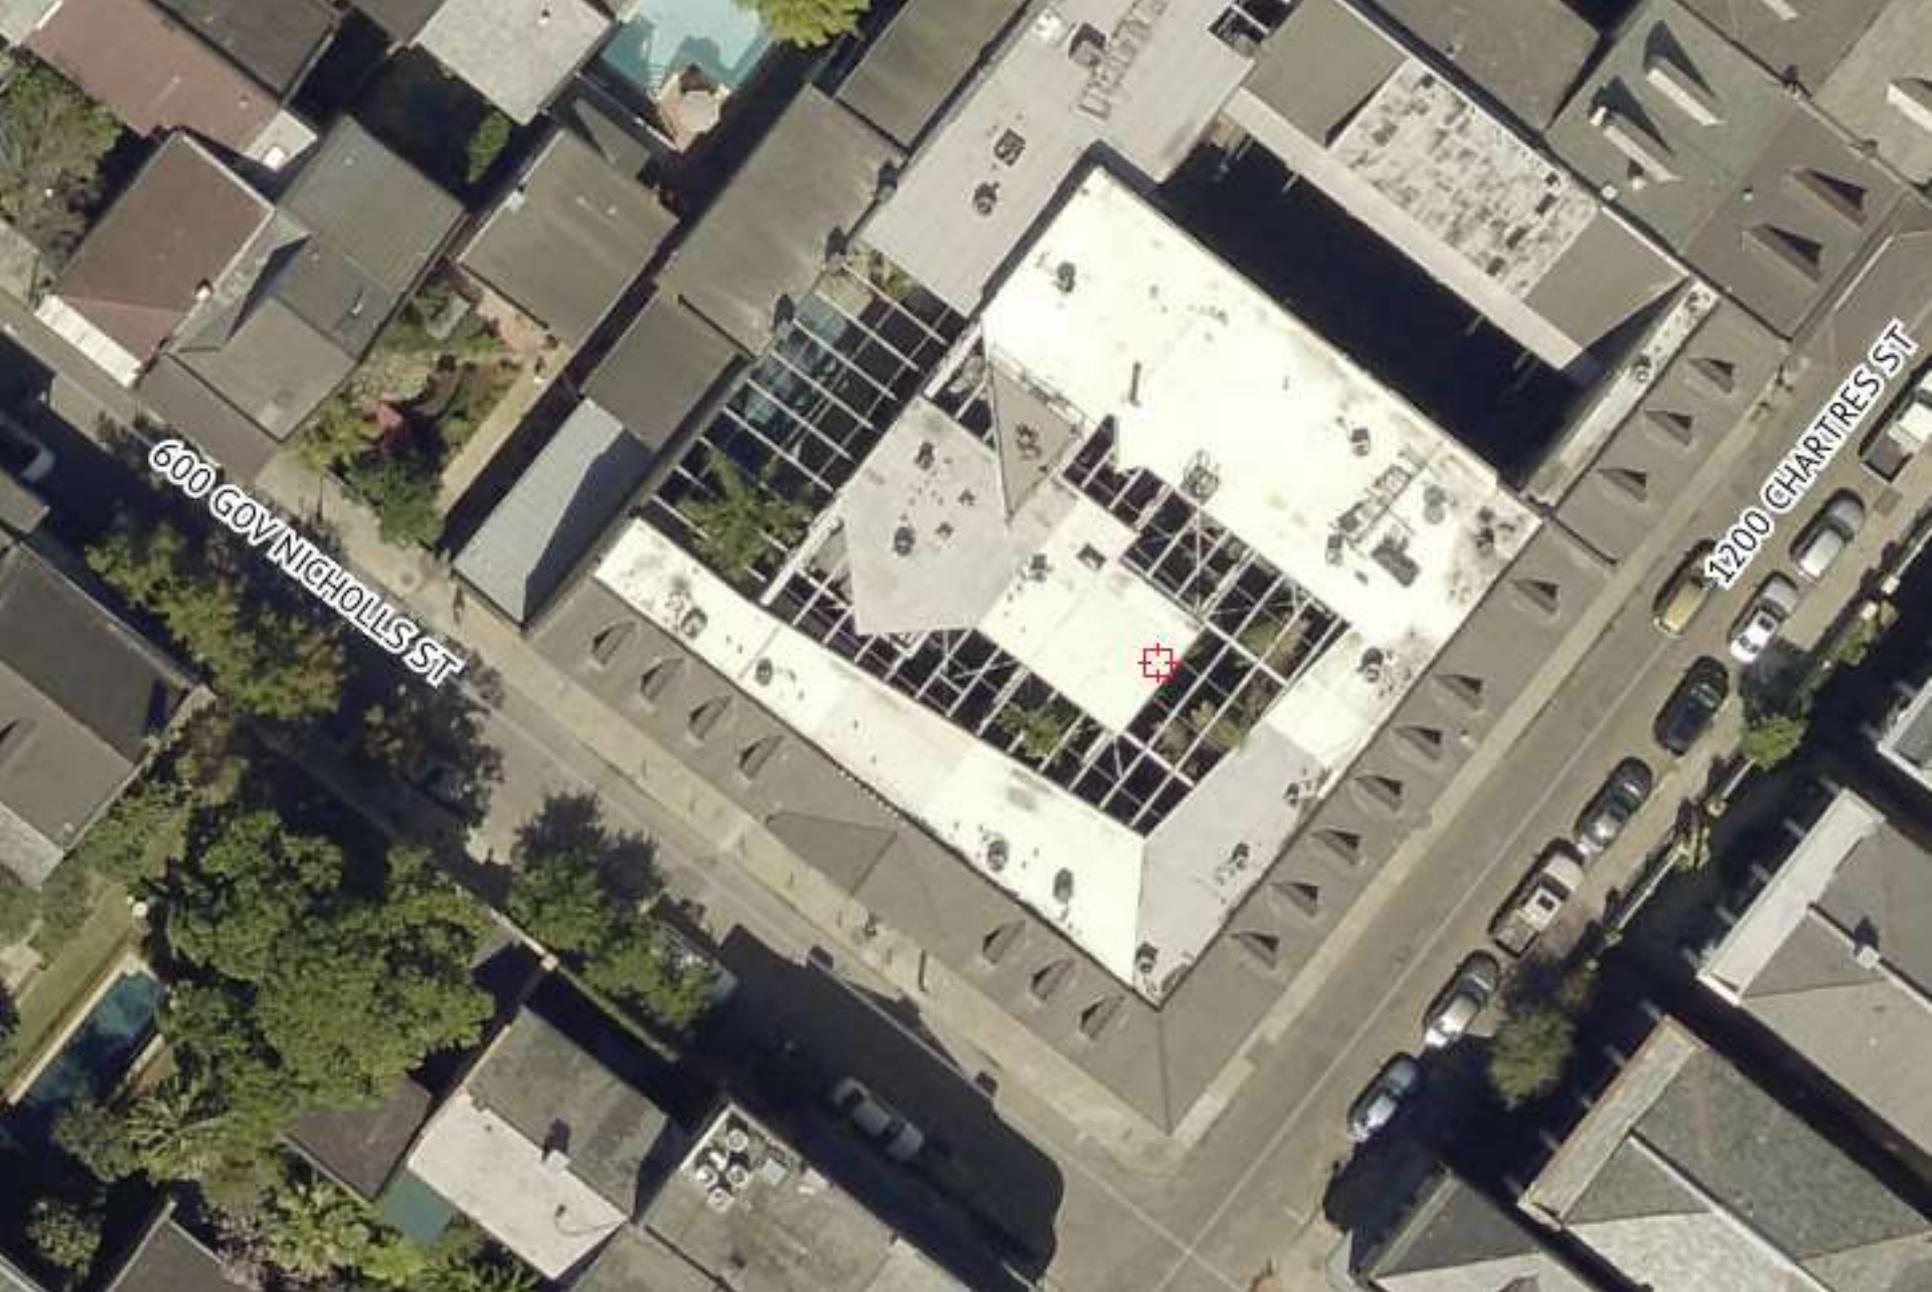


600 GOV NICHOLLS ST

1200 CHARTRES ST

1201 Chartres – Existing Conditions
Vieux Carré Commission

June 6, 2018



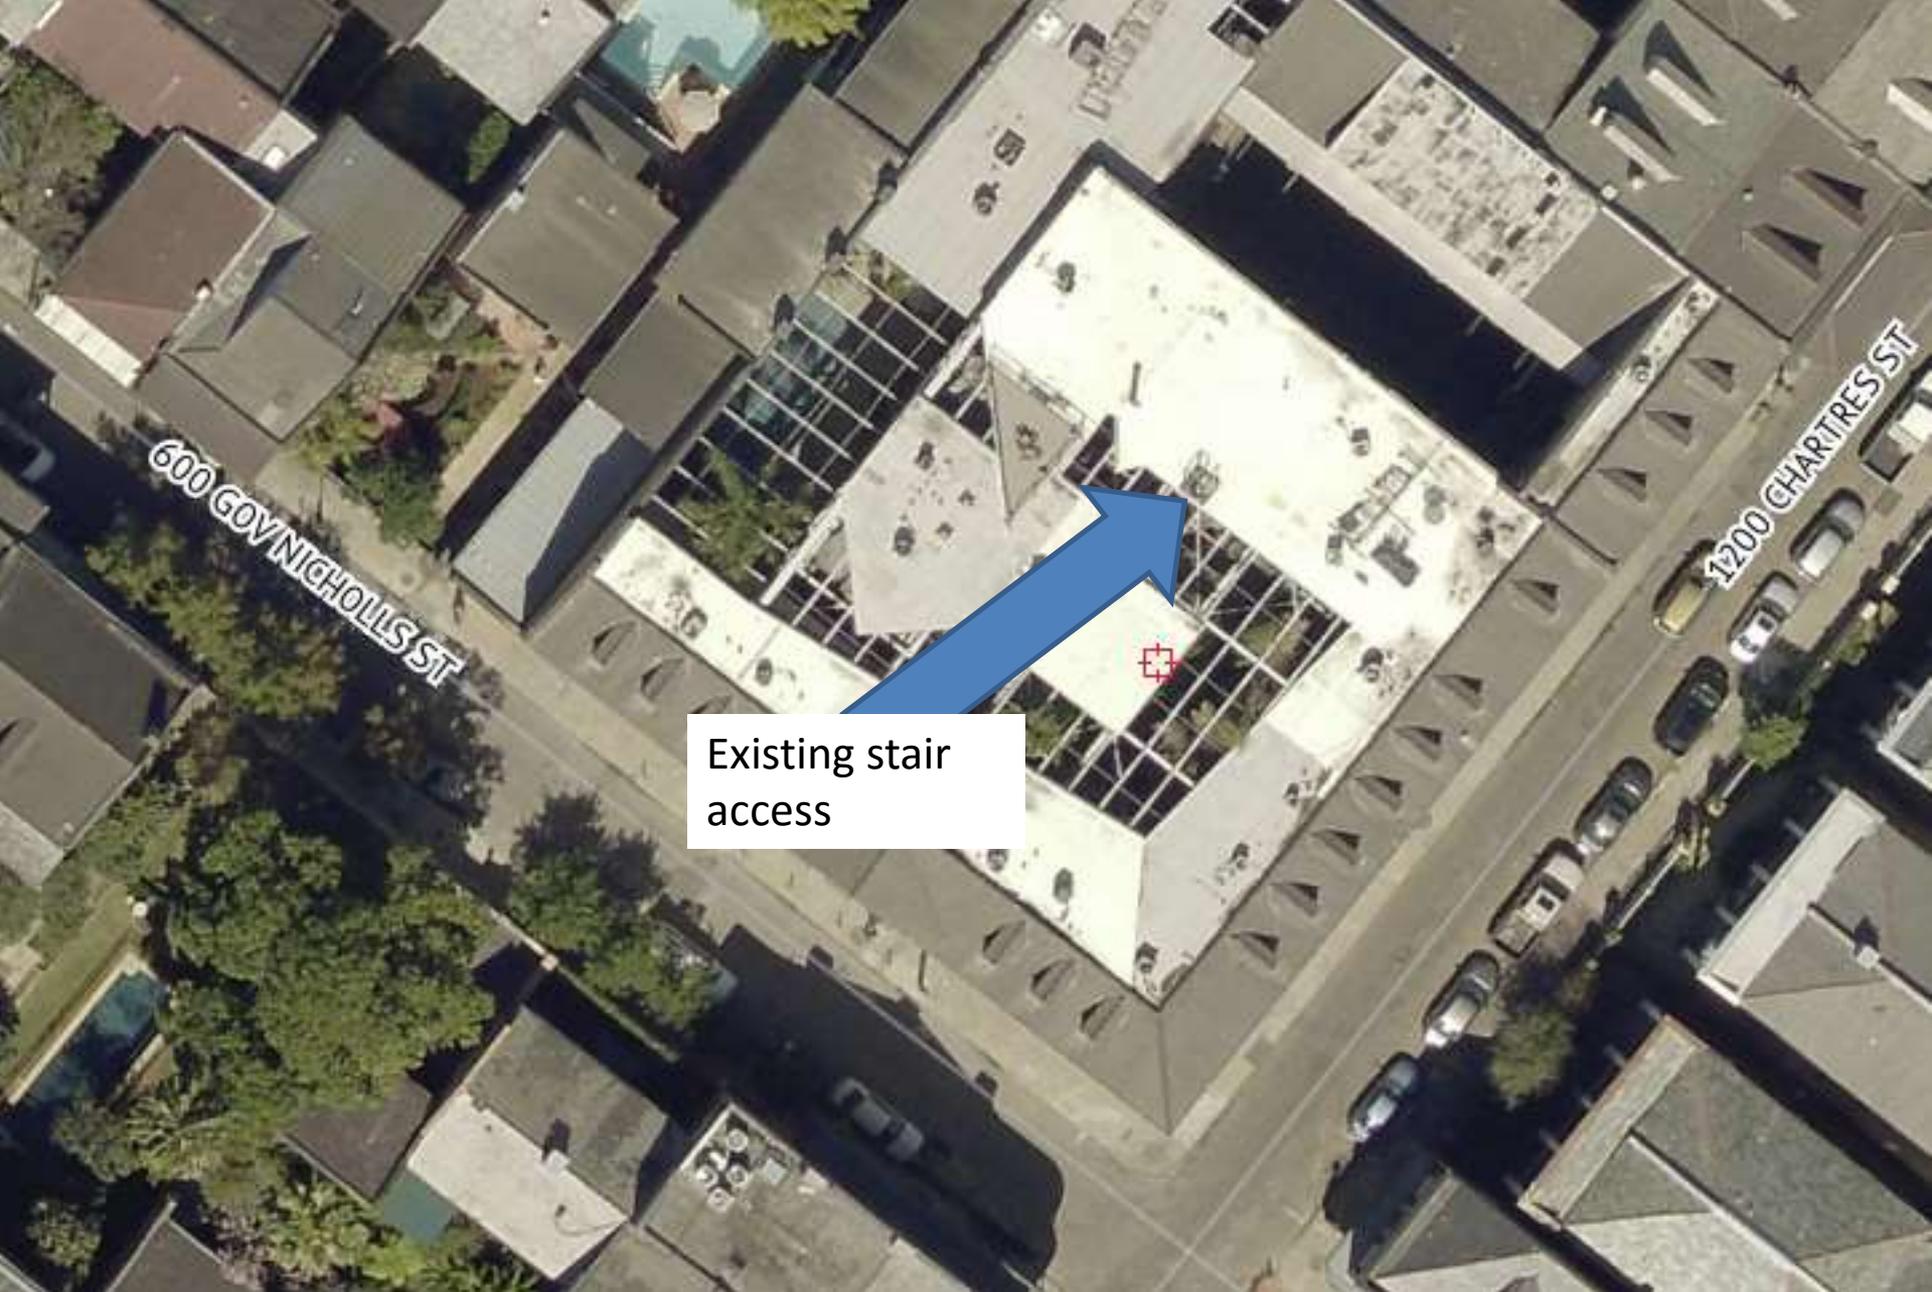



Ratification