




Ribbon (noun)

A woven strip or band of material varying in width and finished off at the edges



Design Inspiration
KSU TAB Project in New Orleans, Louisiana
New Orleans, Louisiana

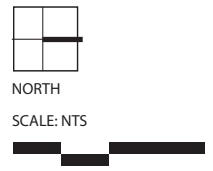

ISSUE DATE: March 19, 2024
All drawings are preliminary and subject to change.
© 2024 Hitchcock Design Group



Kansas State University
- Technical Assistance to Brownfields


1. These work products were created by Hitchcock Design Group, a partner of the Technical Assistance to Brownfields (TAB) Program at Kansas State University (KSU), to assist the City of New Orleans with redevelopment planning of the Naval Support Activity property. KSU TAB is an EPA-funded program. Entities receiving TAB assistance should engage appropriate professional services prior to making final decisions, plans, or actions on brownfields redevelopment projects. No warranties are made, expressed, or implied.
2. This project has been funded wholly or in part by the United States Environmental Protection Agency under assistance agreement (TR-84027001) to Kansas State University. The contents of this document do not necessarily reflect the views and policies of the Environmental Protection Agency, nor does the EPA endorse trade names or recommend the use of commercial products mentioned in this document.



Disclaimers

KSU TAB Project in New Orleans, Louisiana

New Orleans, Louisiana

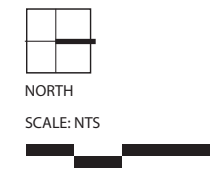

ISSUE DATE: March 19, 2024
All drawings are preliminary and subject to change.
© 2024 Hitchcock Design Group

PREPARED FOR



TAB
Technical Assistance
to Brownfields

Kansas State
University
- Technical
Assistance to
Brownfields

Building 603 Program

- Residential (affordable)
- Grocery Store

Building 602 Program

- Parking

Building 601 Program

- Office Space
- Classrooms and Multi-use Space
- Indoor Recreation
- Spa
- Artist Lofts / Artist Housing
- Entertainment / Event Space
- Museum / Art Gallery / Children's Museum
- Disaster Shelter
- Indoor Farming
- Social Services / Food Bank
- Legal Clinic / Health Clinic
- Hotel / Conference Center
- Additional Residential (market rate)
- Childcare
- Theater (move, IMAX, black box, etc.)
- Makerspace / Library / Incubator Space
- Community College Branch
- Vocational School
- Art School
- Restaurant / Food market
- Microbrewery / Distillery
- Commercial Space / Popups
- Rooftop Amenity Space / Green Roof
- Solar Panels



Building Program

KSU TAB Project in New Orleans, Louisiana

New Orleans, Louisiana



NORTH

SCALE: NTS



ISSUE DATE: March 19, 2024
All drawings are preliminary and subject to change.
© 2024 Hitchcock Design Group

PREPARED FOR



TAB
Technical Assistance
to Brownfields

Kansas State
University
- Technical
Assistance to
Brownfields



Event Space



Child Care



Incubator Space



Makerspace



Office Space



Artist Lofts



Theater



Classroom and Multiuse Space



Art Gallery



Outdoor Market



Amenity Deck




Food Bank



Indoor Farming



Grocery Market

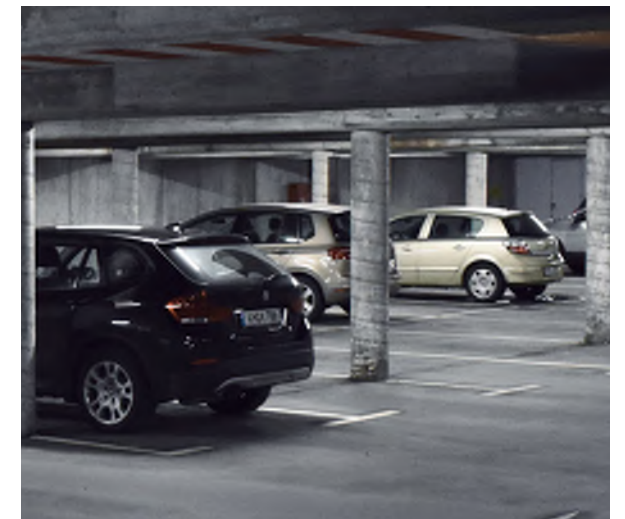

Parking Garage



Building Comparable Images

KSU TAB Project in New Orleans, Louisiana

New Orleans, Louisiana

PREPARED FOR



TAB
Technical Assistance
to Brownfields

Kansas State
University
- Technical
Assistance to
Brownfields

ISSUE DATE: March 19, 2024
All drawings are preliminary and subject to change.
© 2024 Hitchcock Design Group

Site Program

- Green Space
- Extension of Crescent Park
- Covered Pavilion
- Skate Park
- Graffiti Park
- Murals / Public Art / Color
- Playground
- Splashpad
- Climbing Wall
- Community Gardens
- Outdoor Performance Area (stage)
- Flex Space for Special Events
- Parking
- Area for Food Trucks
- Sidewalks / Special Paving / Multi-use Trails
- Green Infrastructure
- Native Planting Landscape Areas
- Cool Lighting and Art Projections
- Connections to the Surrounding Neighborhood (pedestrian bridge, at grade)



Site Program

KSU TAB Project in New Orleans, Louisiana

New Orleans, Louisiana



NORTH

SCALE: NTS




ISSUE DATE: March 19, 2024
All drawings are preliminary and subject to change.
© 2024 Hitchcock Design Group

PREPARED FOR



TAB
Technical Assistance
to Brownfields

Kansas State
University
- Technical
Assistance to
Brownfields

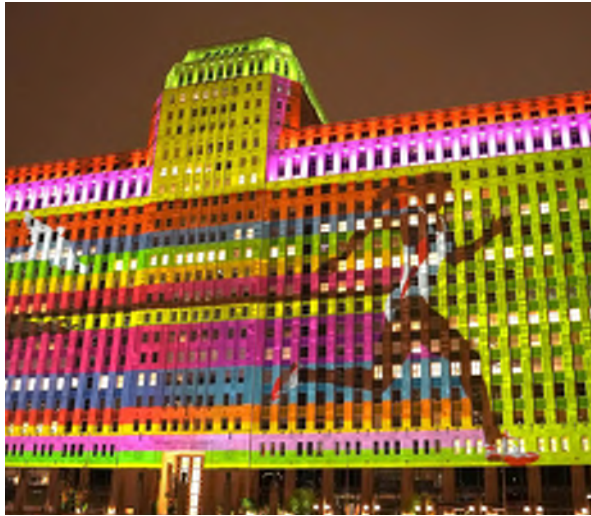

Architectural Lighting



Flexible Space



Greenspace



Music Venue



Food Truck Areas



Connections to Surrounding Neighborhood



Landscape Areas



Crescent Park Extension



Outdoor Seating



Community Gardens




Skate and Graffiti Park



Public Art



Splashpad

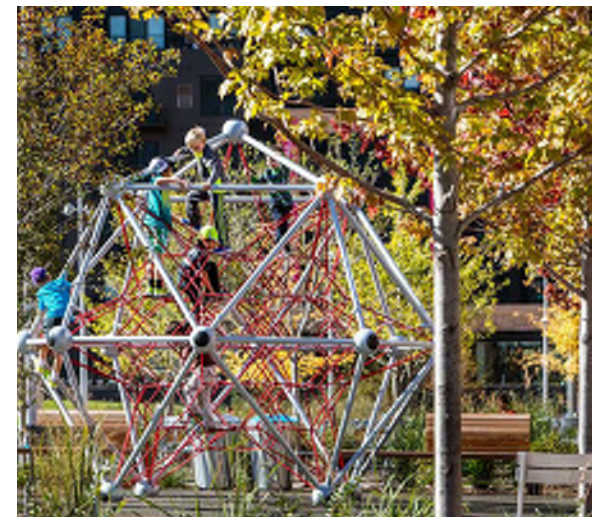

Playground



Climbing Wall



Site Comparable Images

KSU TAB Project in New Orleans, Louisiana

New Orleans, Louisiana


ISSUE DATE: March 19, 2024
All drawings are preliminary and subject to change.
© 2024 Hitchcock Design Group

PREPARED FOR



TAB
Technical Assistance
to Brownfields

Kansas State
University
- Technical
Assistance to
Brownfields

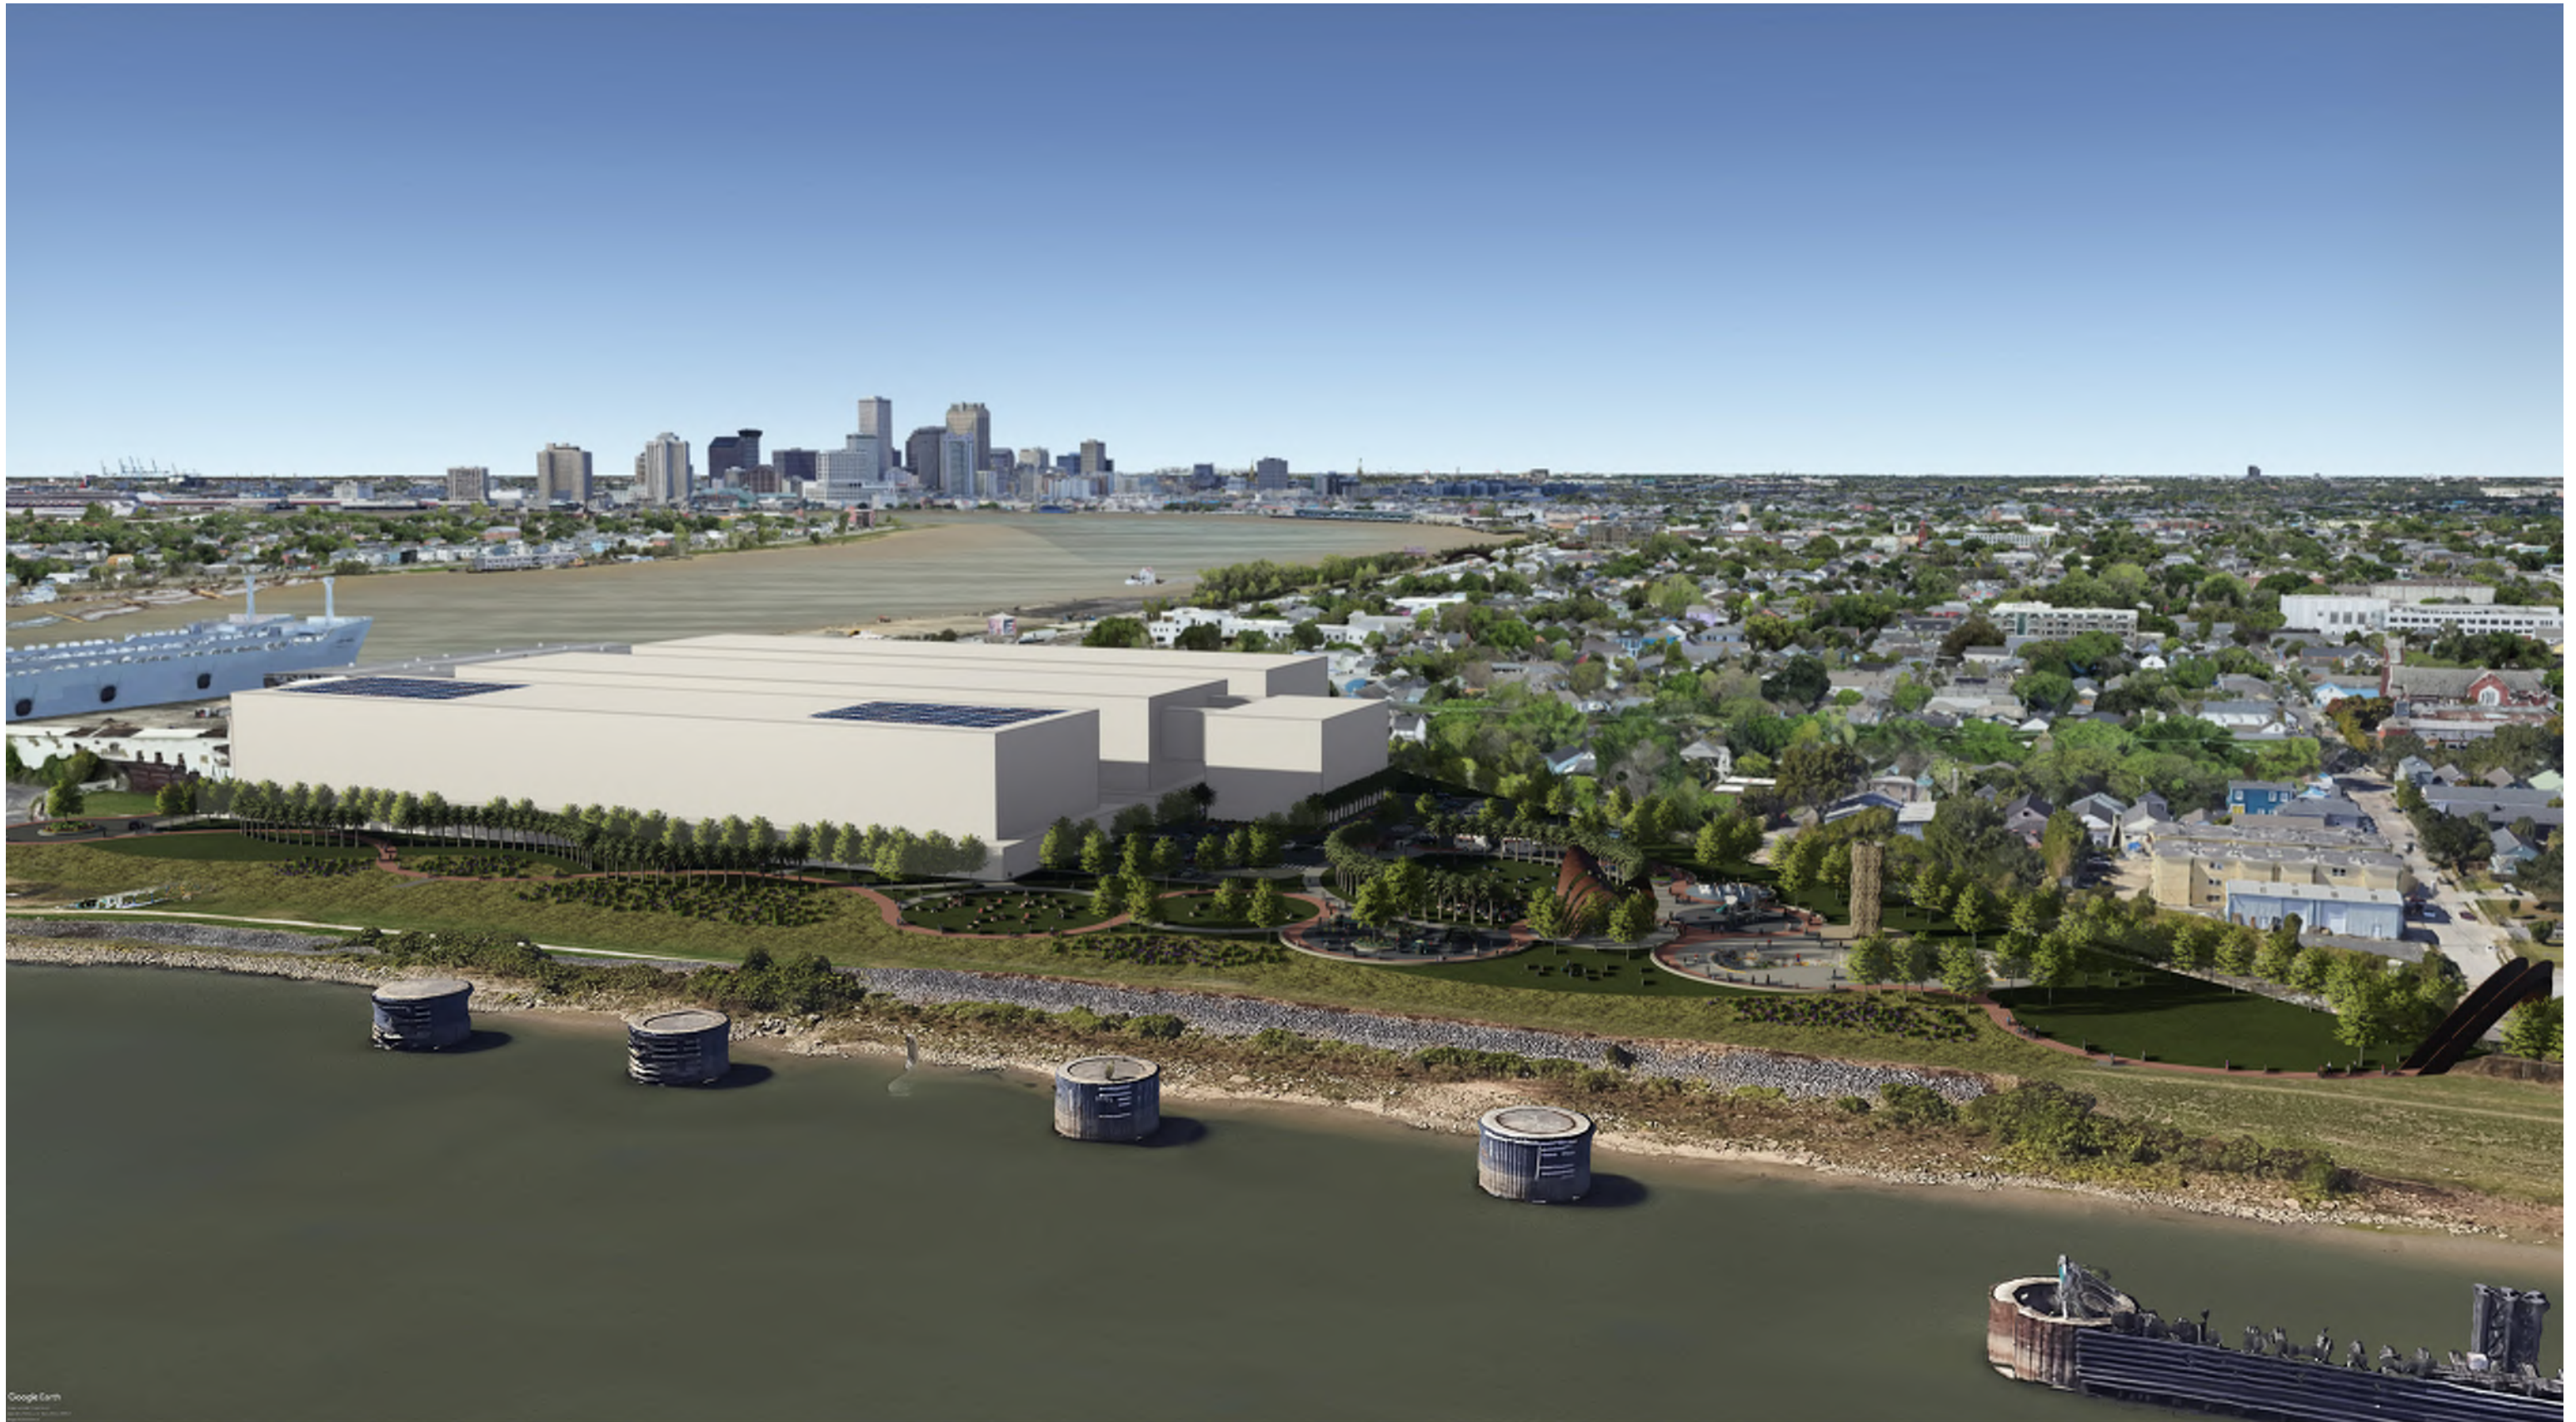

Relationship to Downtown

KSU TAB Project in New Orleans, Louisiana

New Orleans, Louisiana

ISSUE DATE: March 19, 2024
All drawings are preliminary and subject to change.
© 2024 Hitchcock Design Group

PREPARED FOR



TAB
Technical Assistance
to Brownfields

Kansas State
University
- Technical
Assistance to
Brownfields



Relationship to Crescent Park

KSU TAB Project in New Orleans, Louisiana

New Orleans, Louisiana

ISSUE DATE: March 19, 2024
All drawings are preliminary and subject to change.
© 2024 Hitchcock Design Group

PREPARED FOR



TAB
Technical Assistance
to Brownfields

Kansas State
University
- Technical
Assistance to
Brownfields



Relationship to River

KSU TAB Project in New Orleans, Louisiana

New Orleans, Louisiana


ISSUE DATE: March 19, 2024
All drawings are preliminary and subject to change.
© 2024 Hitchcock Design Group

PREPARED FOR



TAB
Technical Assistance
to Brownfields

Kansas State
University
- Technical
Assistance to
Brownfields

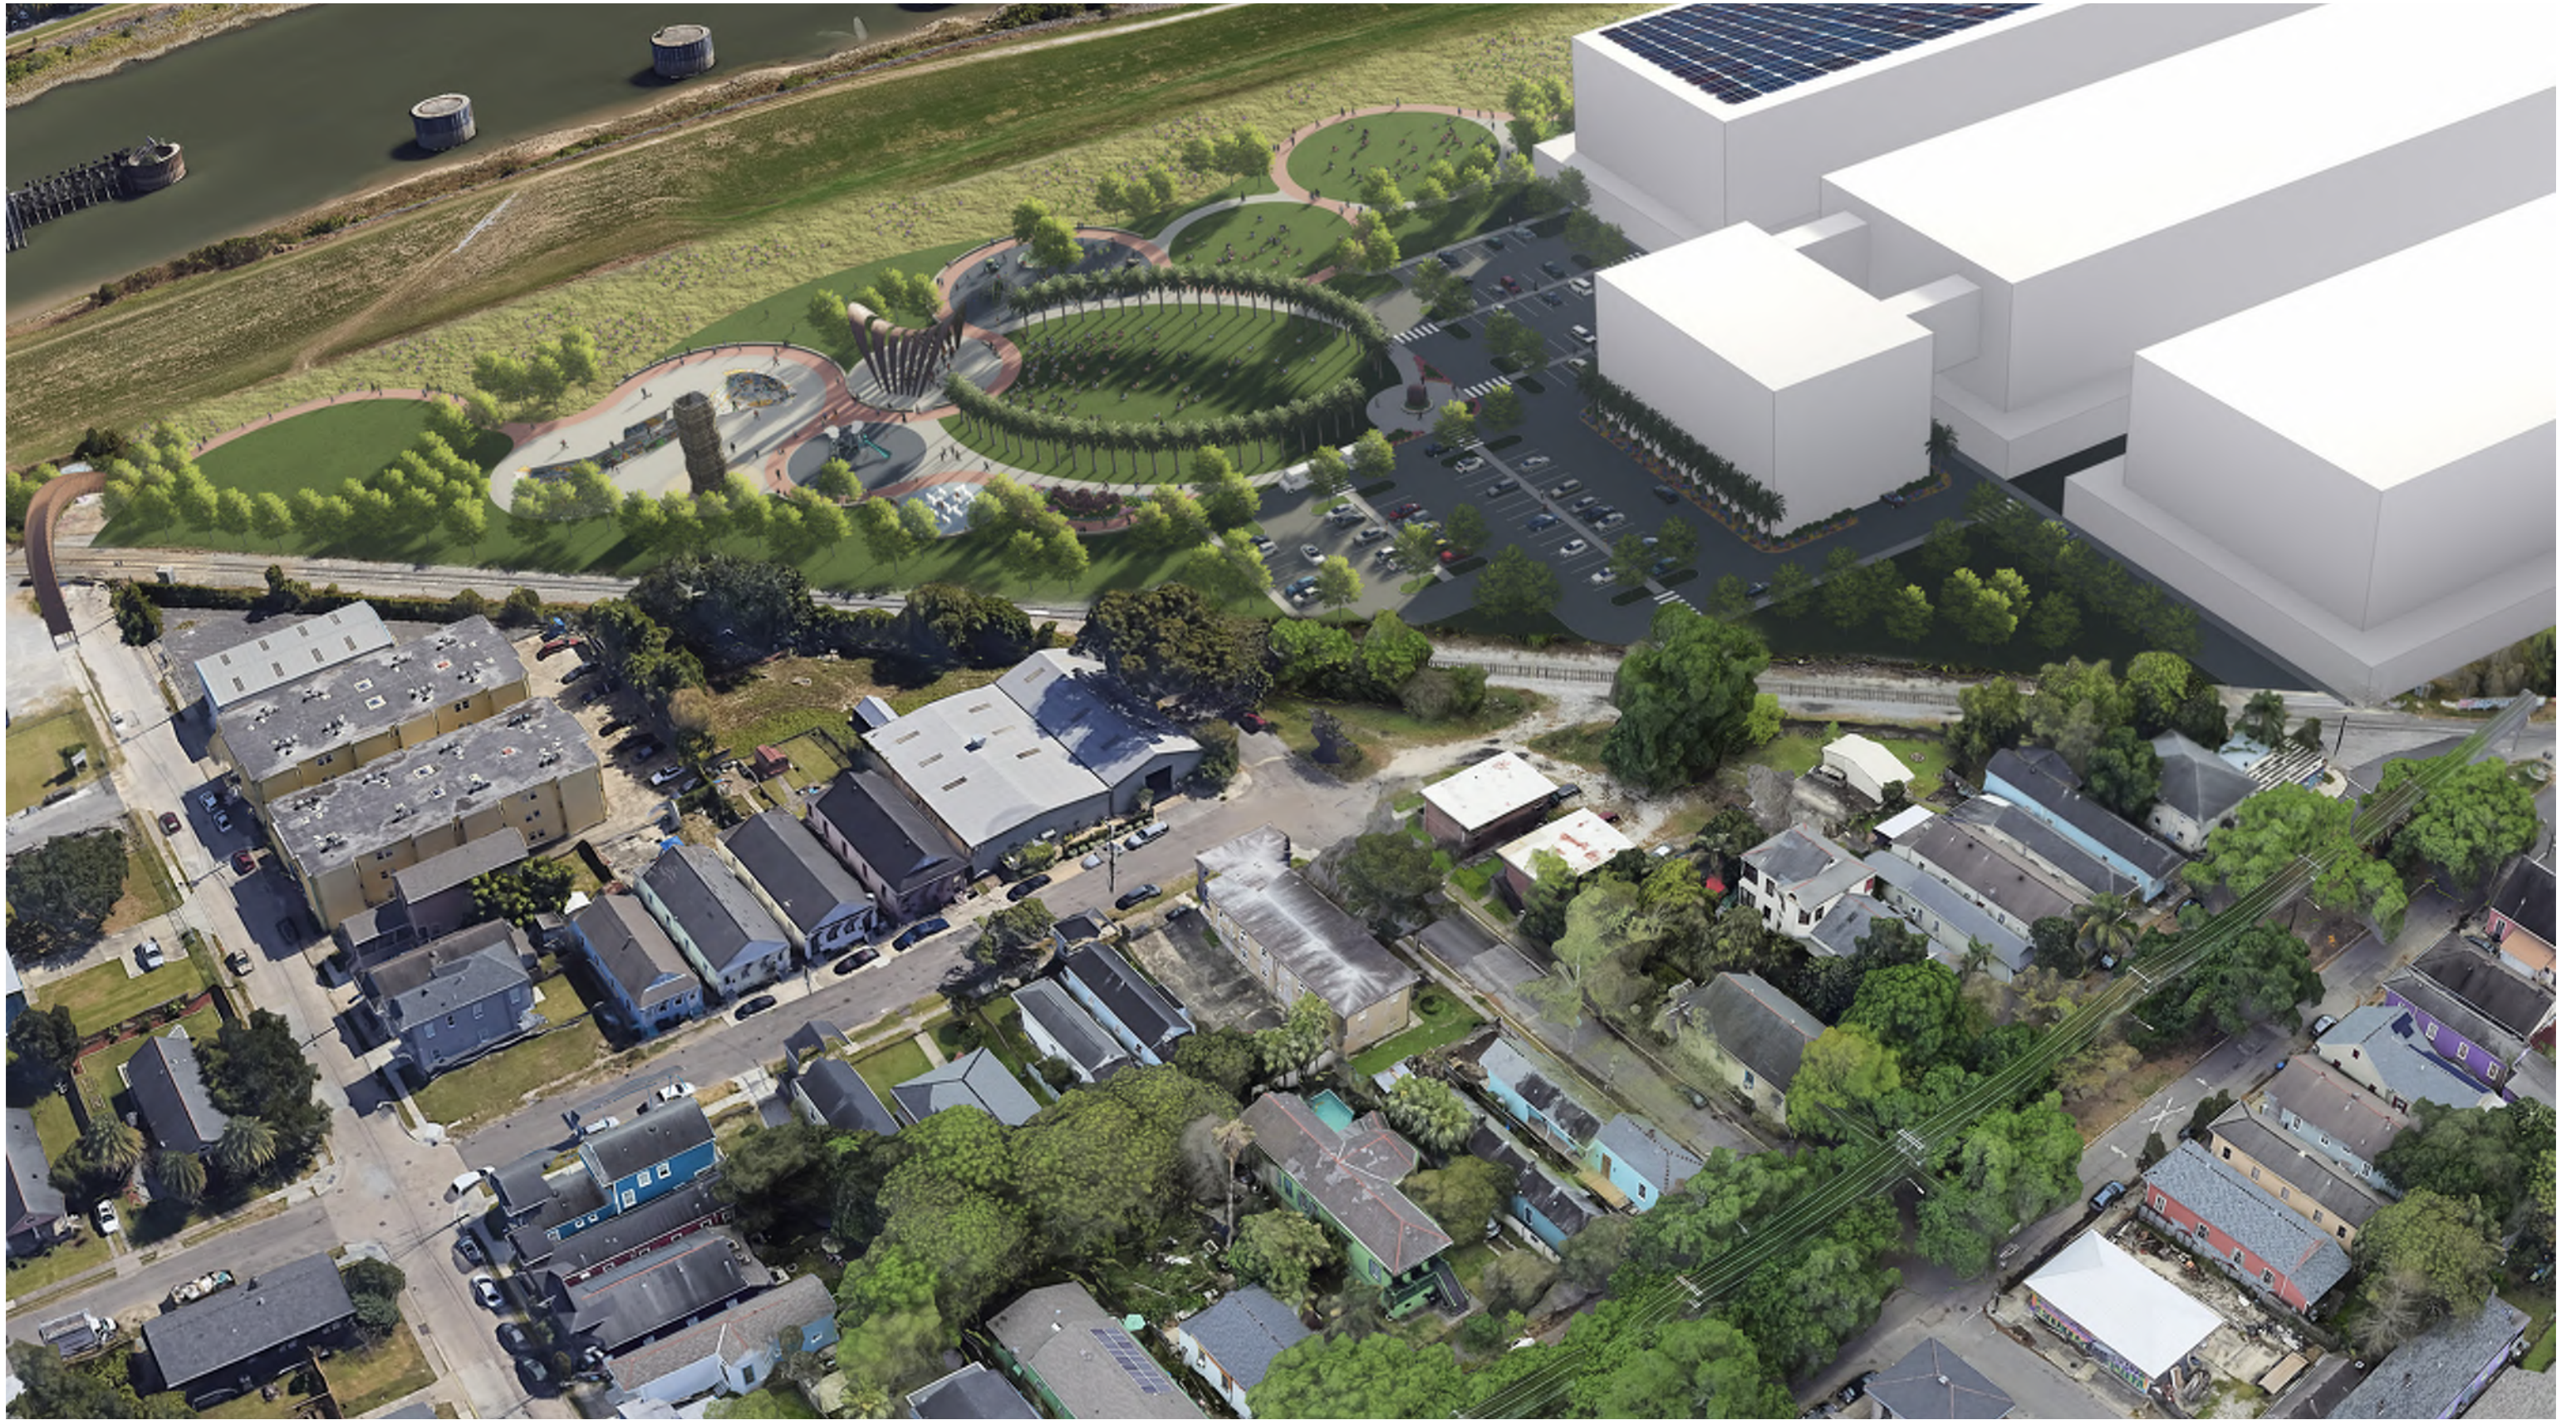

Relationship to Neighborhood

KSU TAB Project in New Orleans, Louisiana

New Orleans, Louisiana

ISSUE DATE: March 19, 2024
All drawings are preliminary and subject to change.
© 2024 Hitchcock Design Group

PREPARED FOR



TAB
Technical Assistance
to Brownfields

Kansas State
University
- Technical
Assistance to
Brownfields



Site Perspective 1

KSU TAB Project in New Orleans, Louisiana

New Orleans, Louisiana

ISSUE DATE: March 19, 2024
All drawings are preliminary and subject to change.
© 2024 Hitchcock Design Group

PREPARED FOR



TAB
Technical Assistance
to Brownfields

Kansas State
University
- Technical
Assistance to
Brownfields



Site Perspective 2

KSU TAB Project in New Orleans, Louisiana

New Orleans, Louisiana

ISSUE DATE: March 19, 2024
All drawings are preliminary and subject to change.
© 2024 Hitchcock Design Group

PREPARED FOR



TAB
Technical Assistance
to Brownfields

Kansas State
University
- Technical
Assistance to
Brownfields



Site Perspective 3

KSU TAB Project in New Orleans, Louisiana

New Orleans, Louisiana


ISSUE DATE: March 19, 2024
All drawings are preliminary and subject to change.
© 2024 Hitchcock Design Group

PREPARED FOR



TAB
Technical Assistance
to Brownfields

Kansas State
University
- Technical
Assistance to
Brownfields

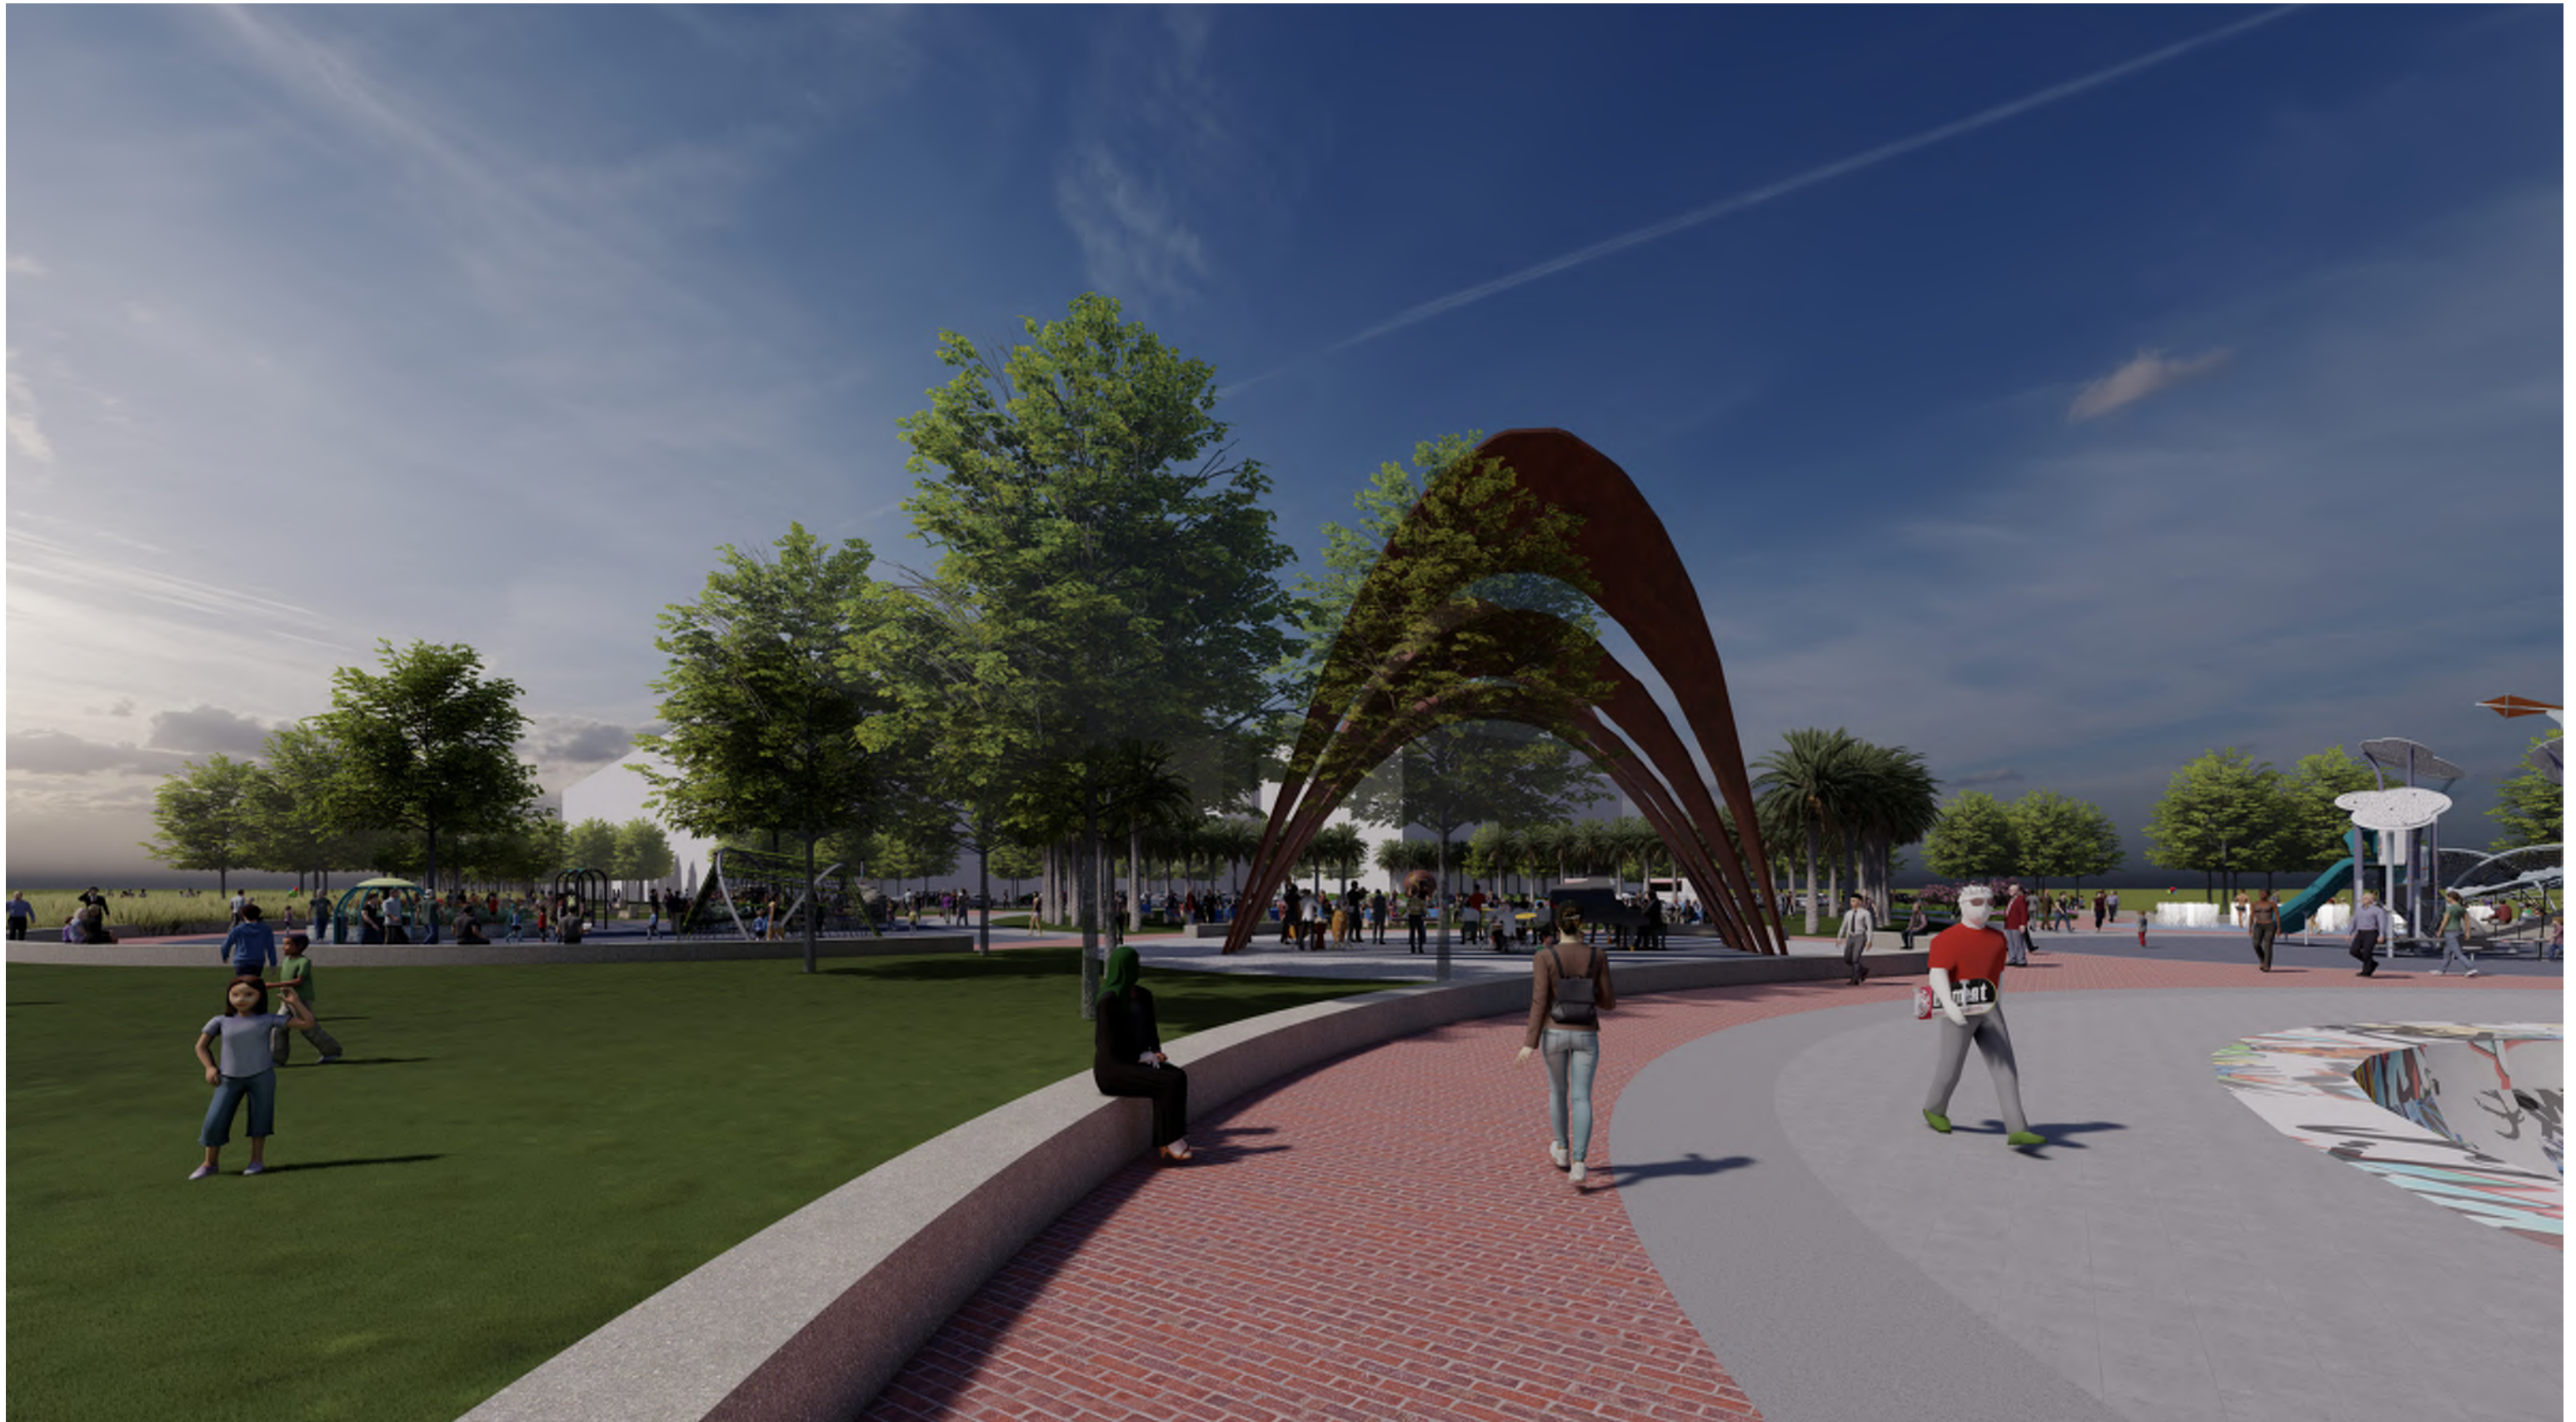

Site Perspective 4

KSU TAB Project in New Orleans, Louisiana

New Orleans, Louisiana

ISSUE DATE: March 19, 2024
All drawings are preliminary and subject to change.
© 2024 Hitchcock Design Group

PREPARED FOR



TAB
Technical Assistance
to Brownfields

Kansas State
University
- Technical
Assistance to
Brownfields