

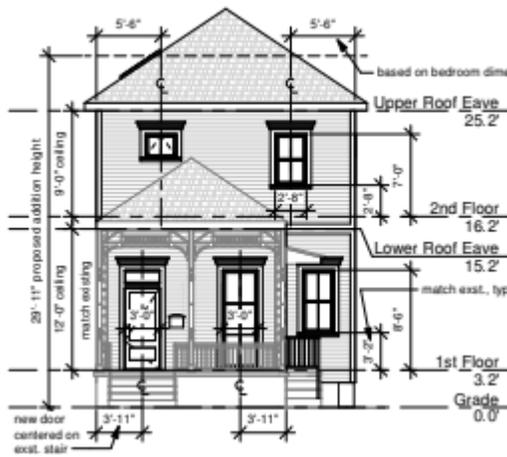
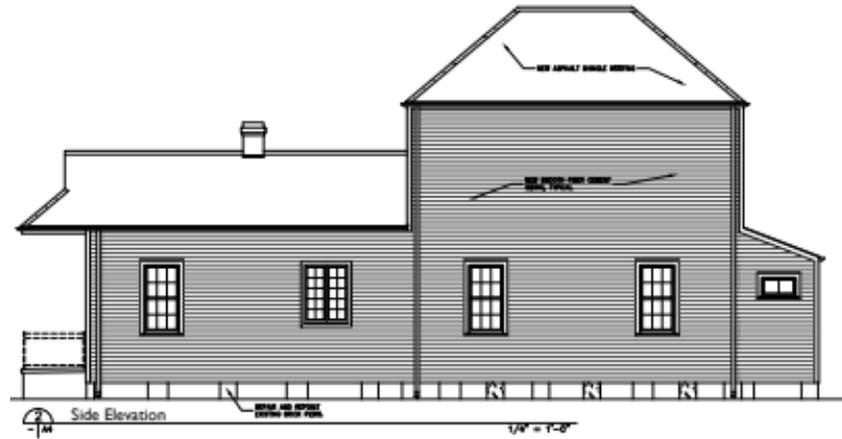


Historic District Landmarks Commission


Examples of appropriate camelback additions set two original rooms back

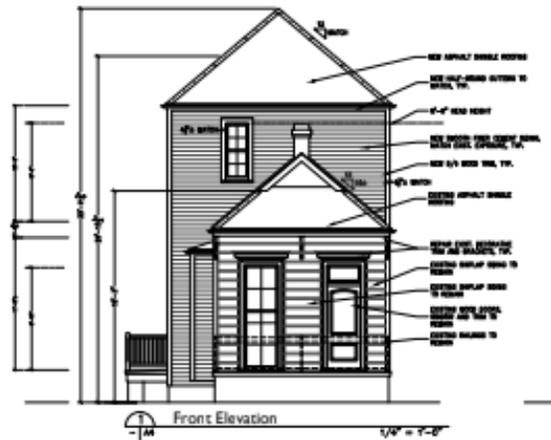

Single shotgun rear, two-story additions

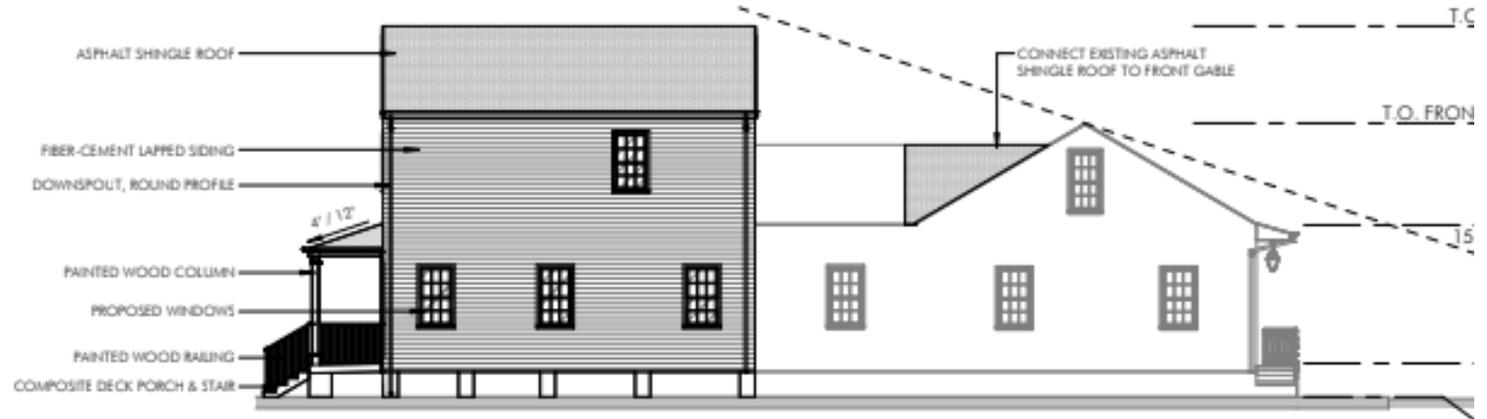

Creole cottage rear, two-story addition

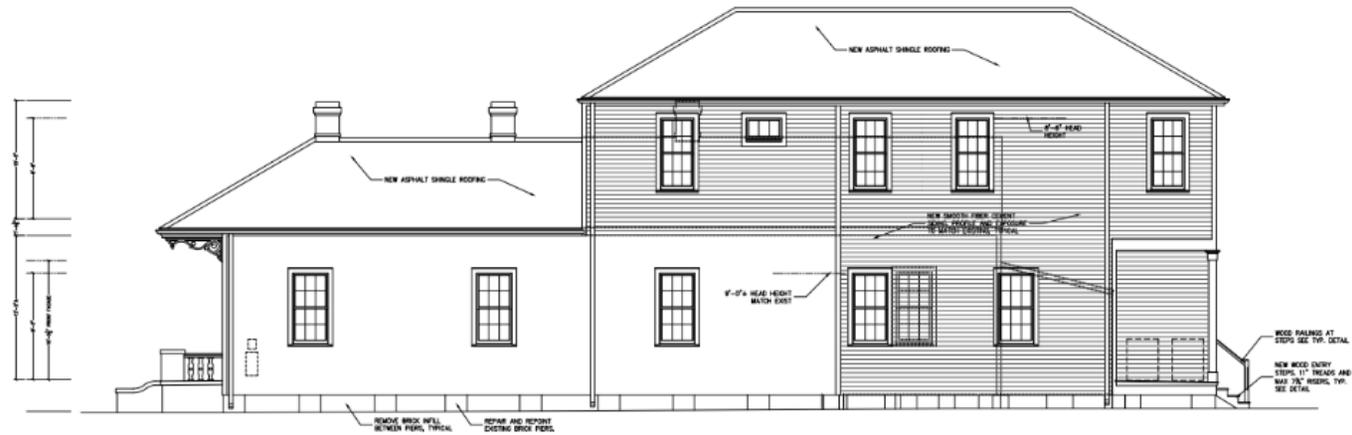


Double shotgun rear, two-story addition


Examples of **Inappropriate** Proposals




Two-story addition not set back far enough

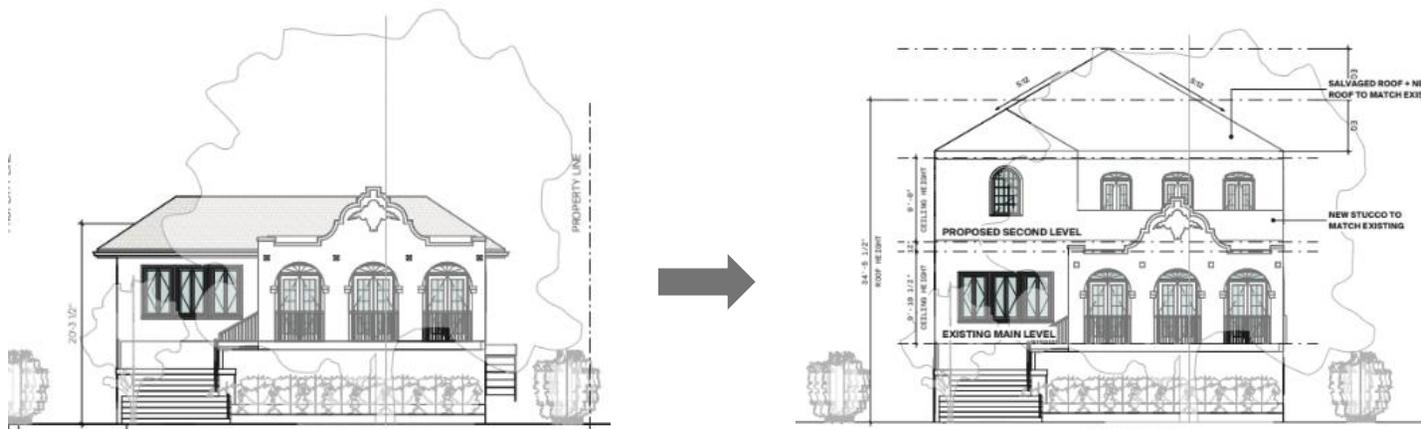

100% roof demolition and full floor addition above existing historic building

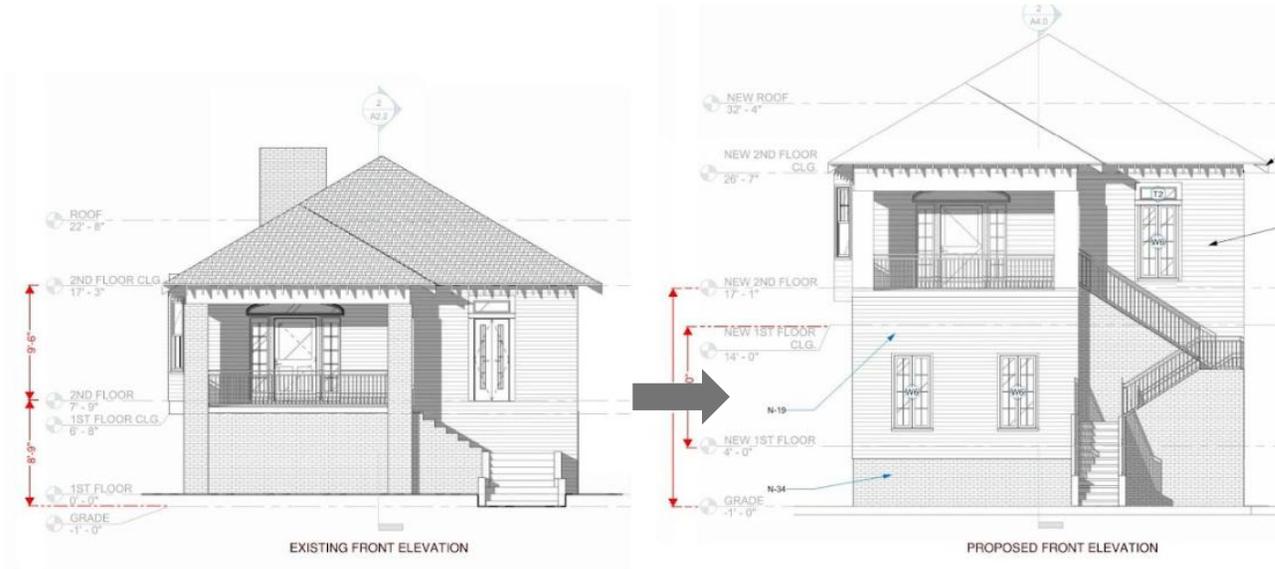

Raising a raised basement building and adding an additional floor underneath

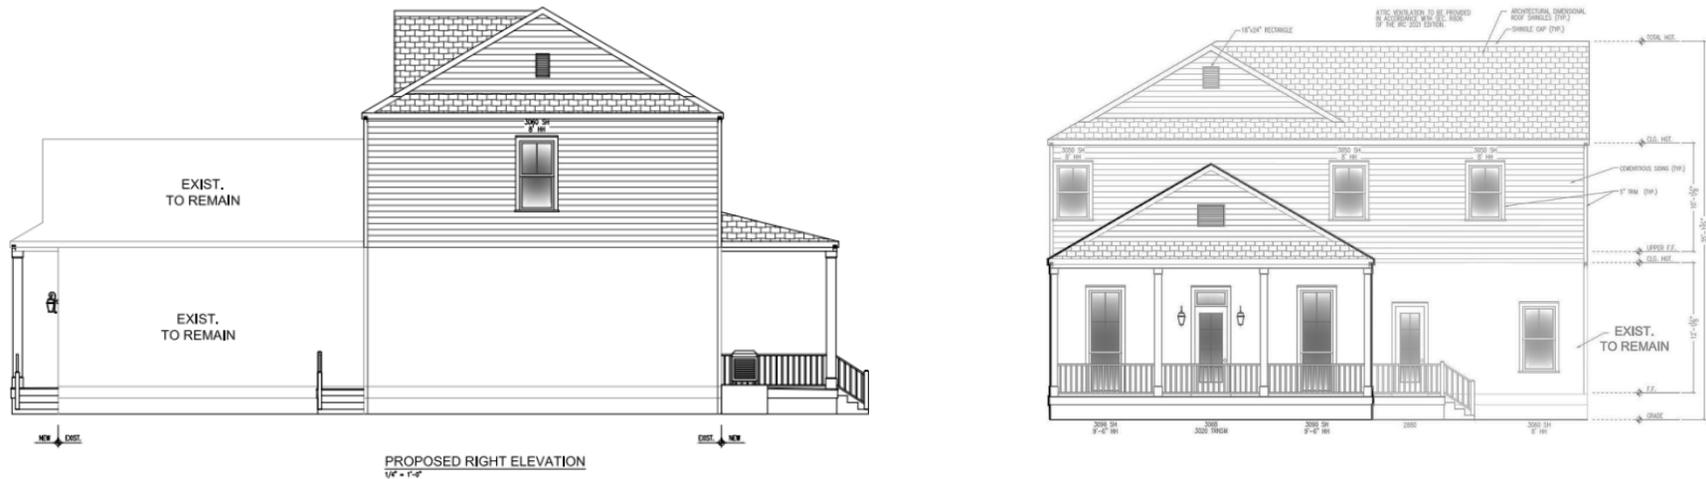

Rear addition set back far enough but is too wide