




SECTION "A-A"  
SCALE 1/2" = 1'-0"

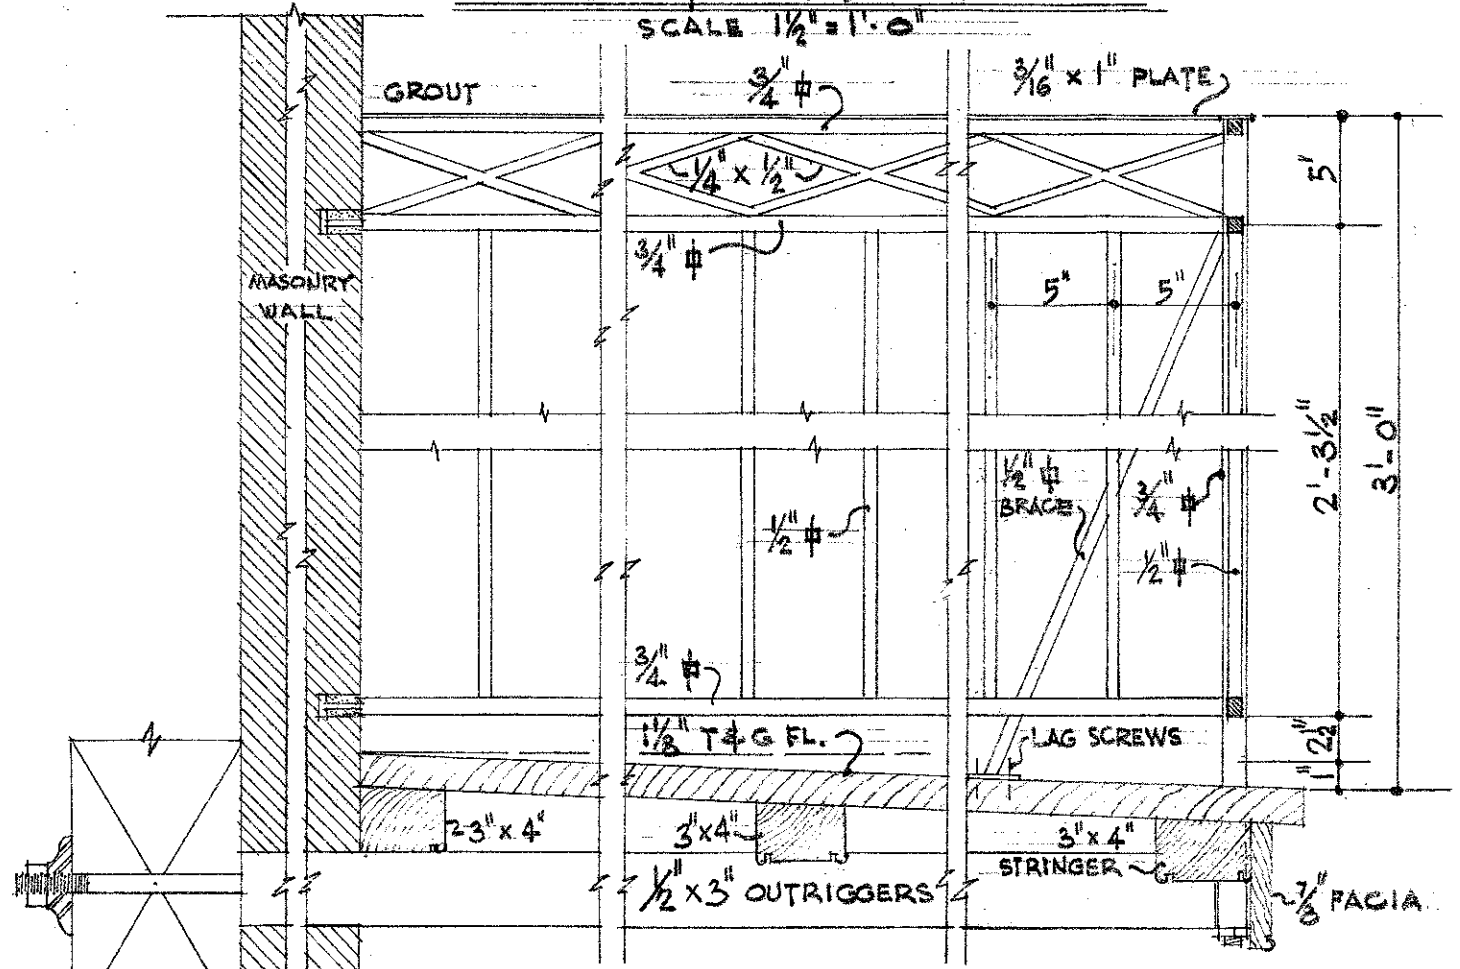


SECTION "B-B"  
SCALE 1/2" = 1'-0"

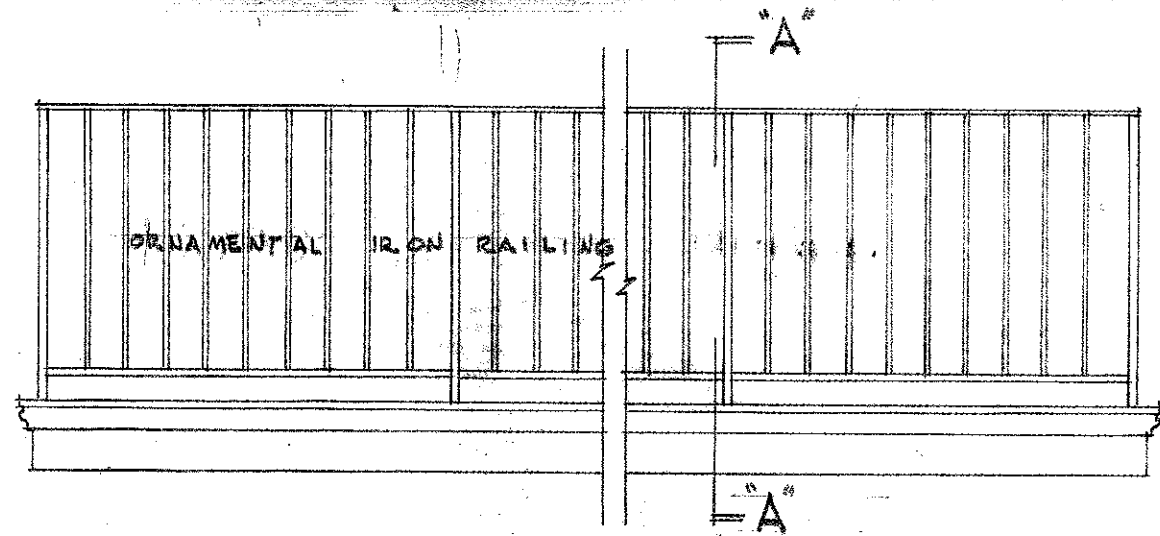

ELEVATION RAIL NO 1  
SCALE 1/2" = 1'-0"

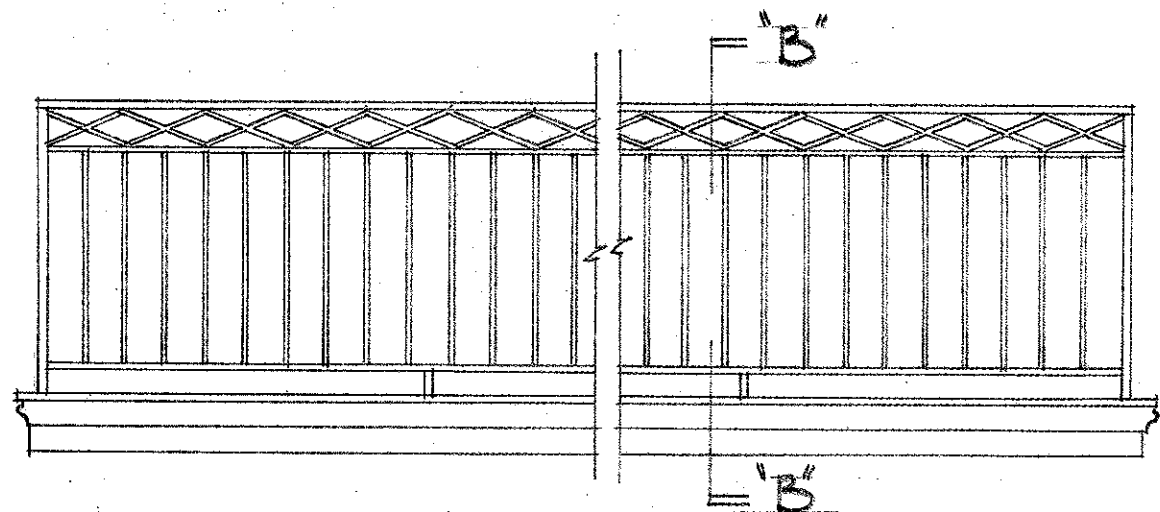

ELEVATION RAIL NO 2  
SCALE 1/2" = 1'-0"

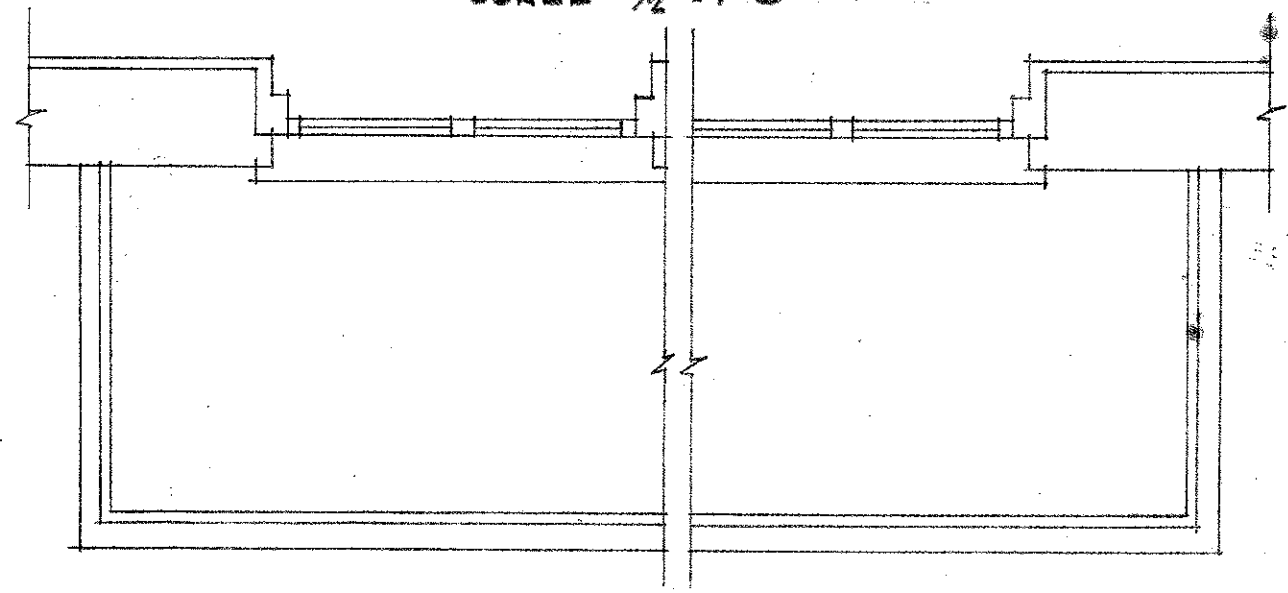

PLAN SCALE 1/2" = 1'-0"

BALCONY IRON RAILINGS  
SHEET NO 13  
VIEUX CARRE COMMISSION 9/15/65