

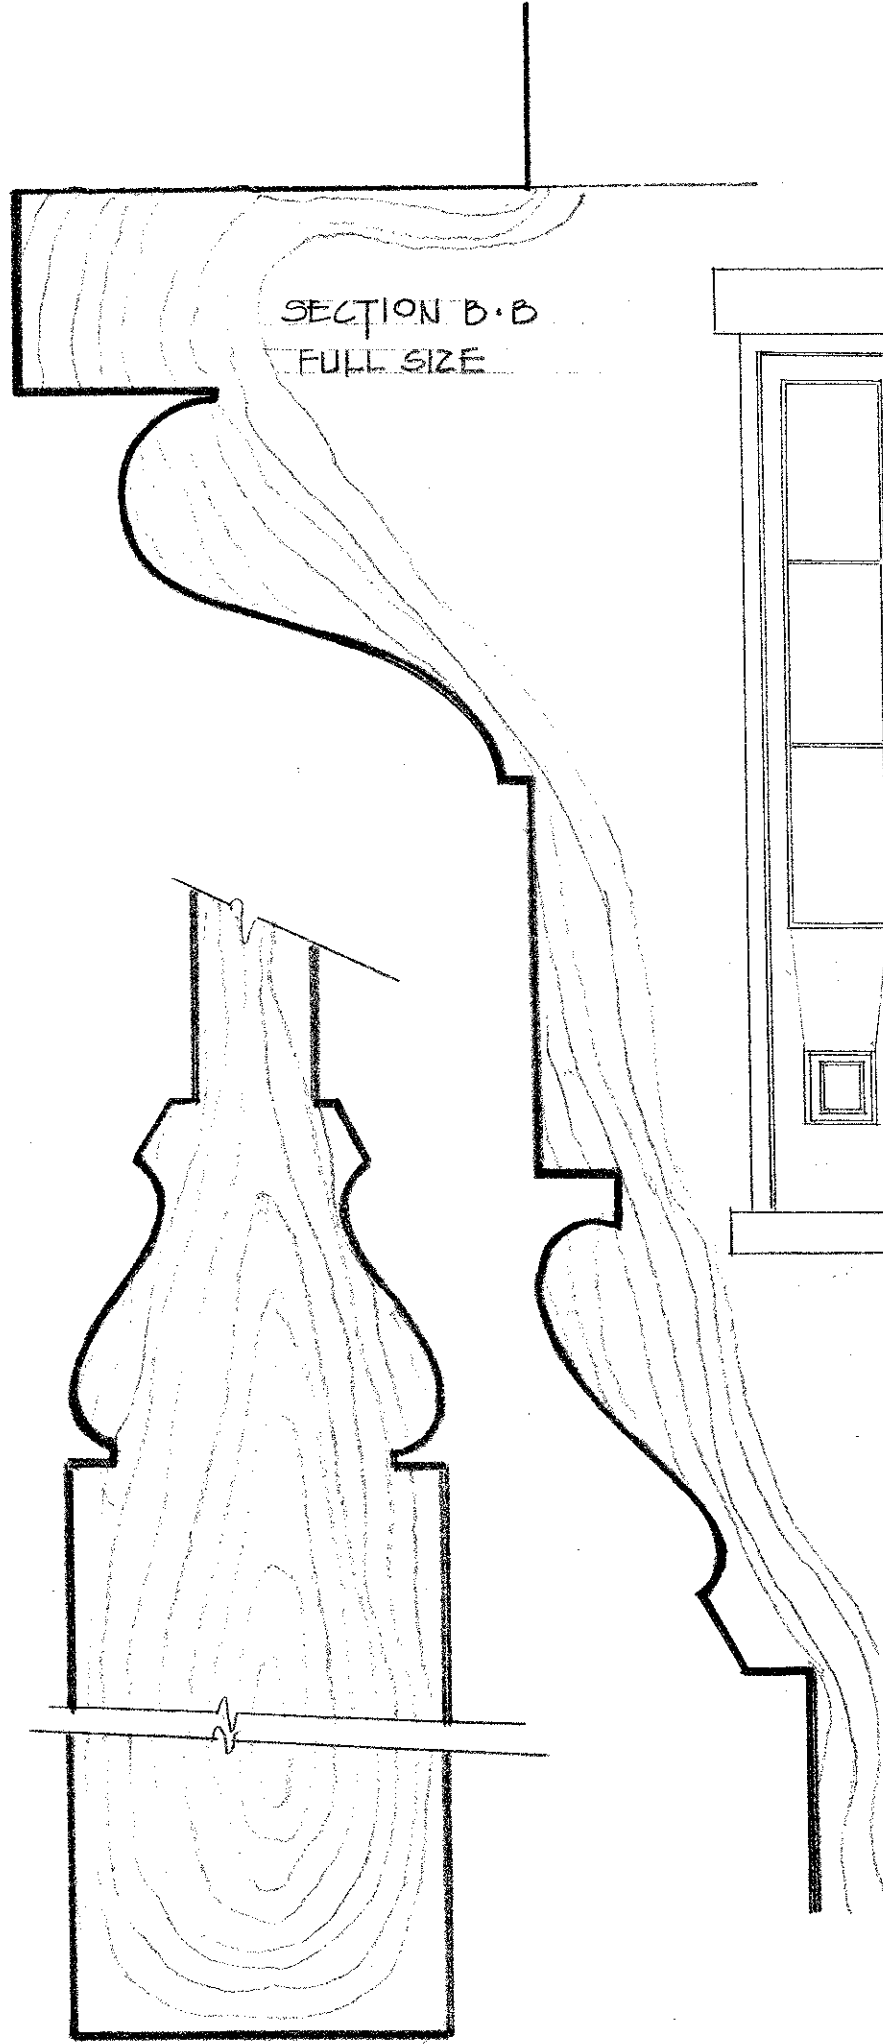
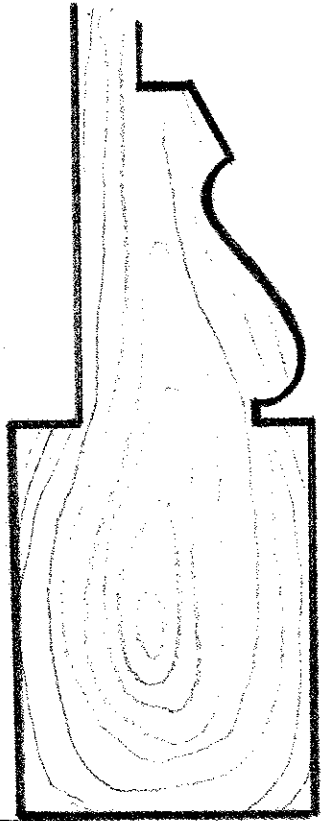
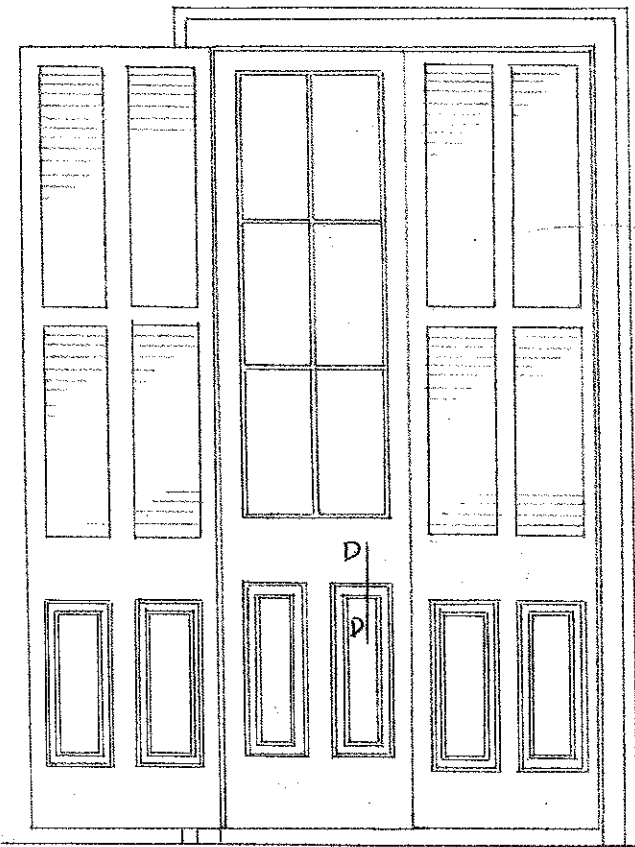


DETAILS FROM
 LA. STATE MUSEUM BLDGS.
 LATE GREEK REVIVAL c. 1850

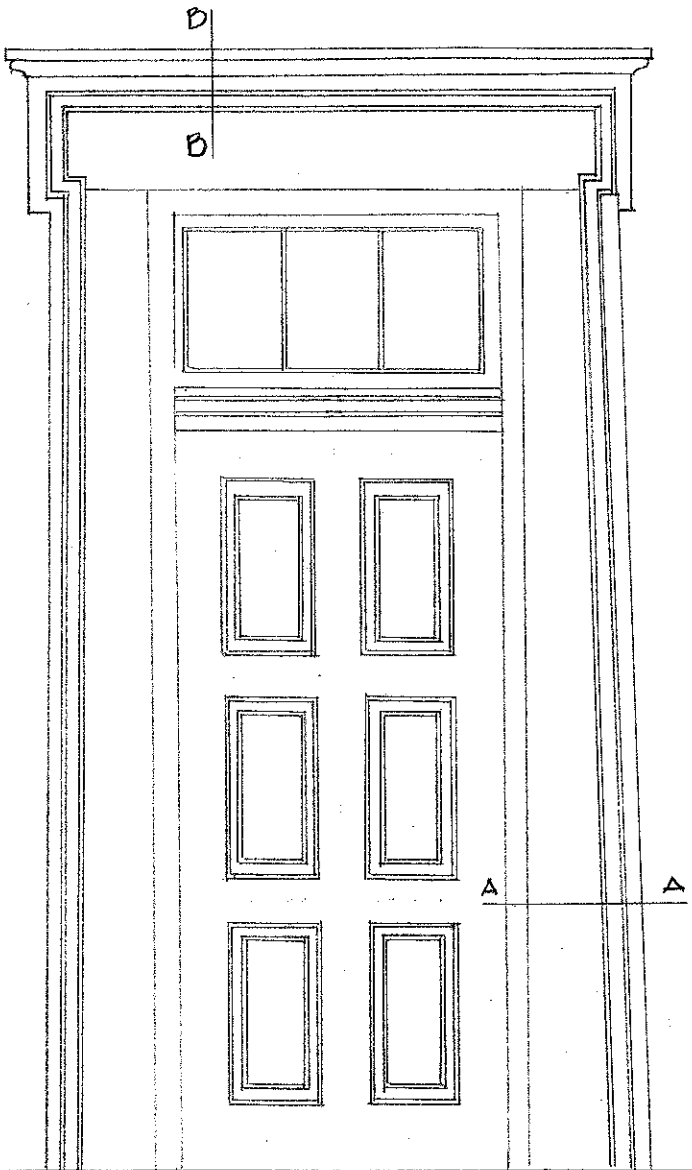


SECTION B-B
 FULL SIZE

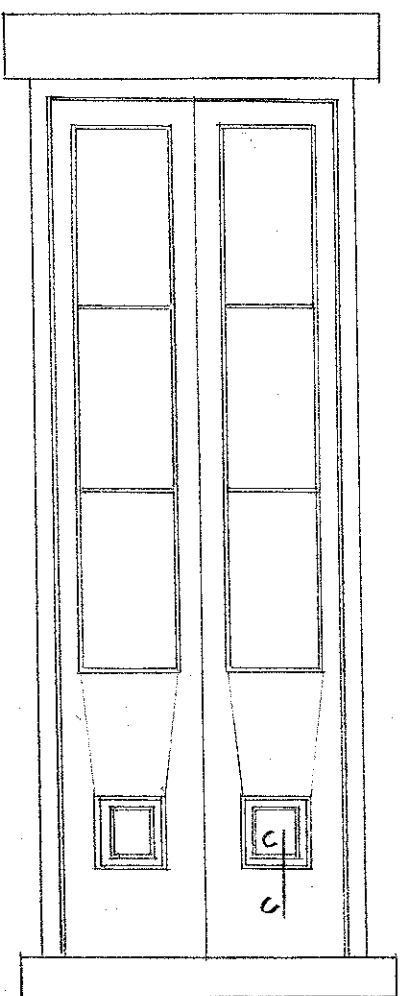


SECTION D-D
 FULL SIZE

— DOOR ELEVATIONS —
 SCALE · 1/2" = 1'-0"

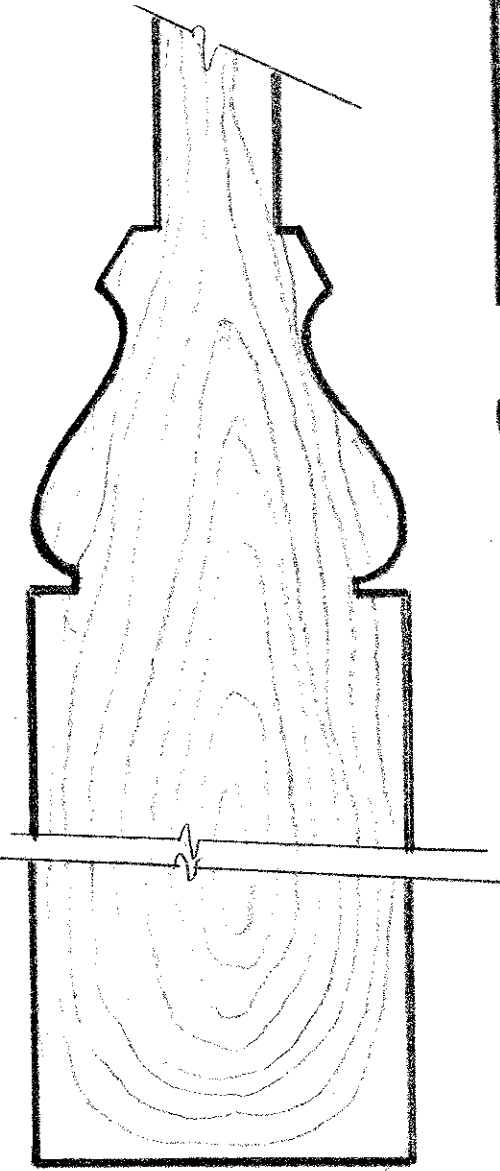

SECTION C-C
 FULL SIZE

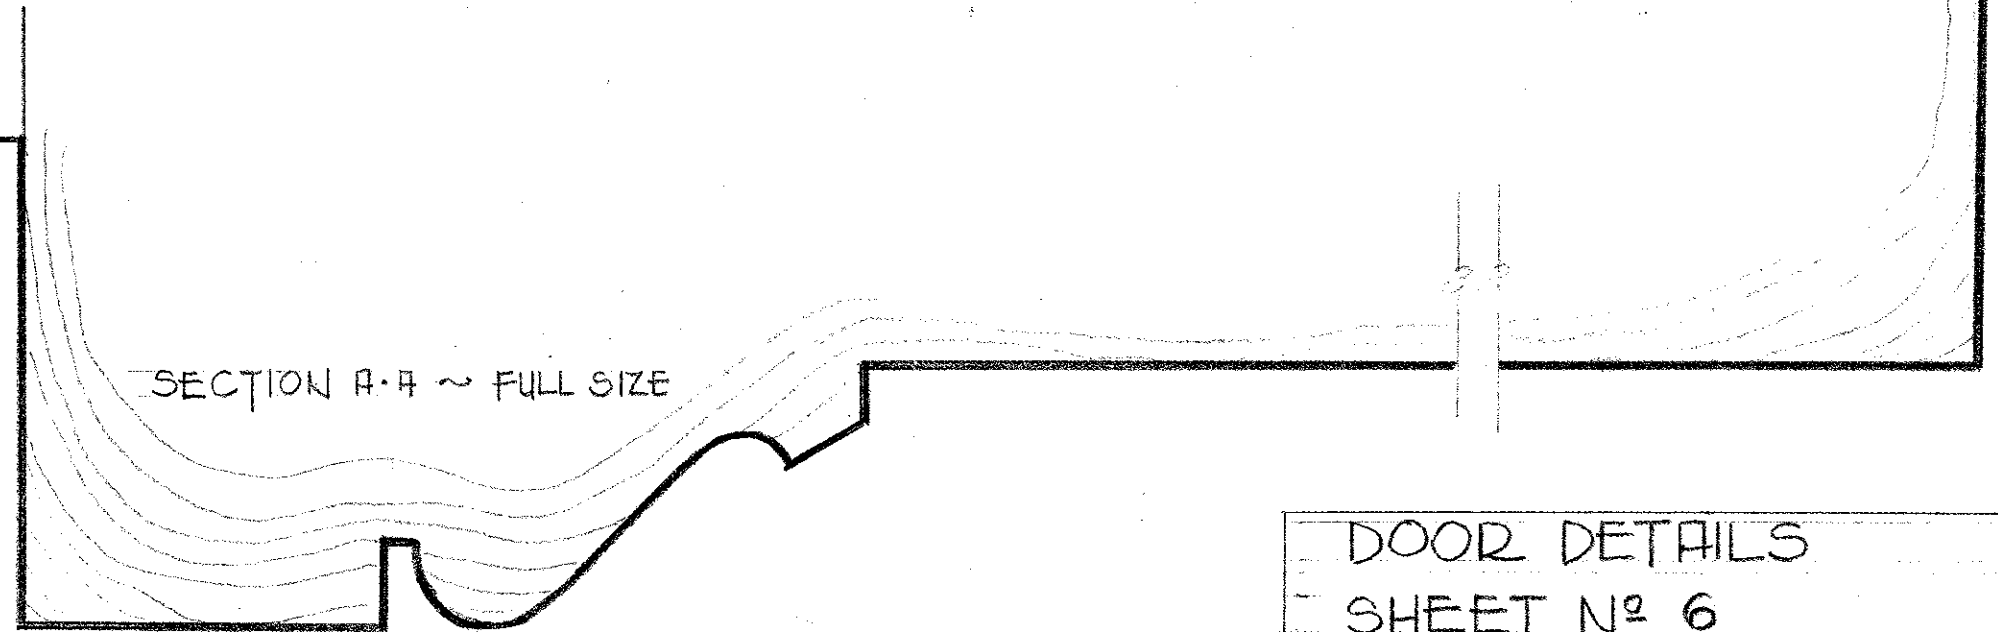

SECTION A-A ~ FULL SIZE

DOOR DETAILS
 SHEET N° 6
 VIEUX CARRÉ COMMISSION