



SECTION A-A

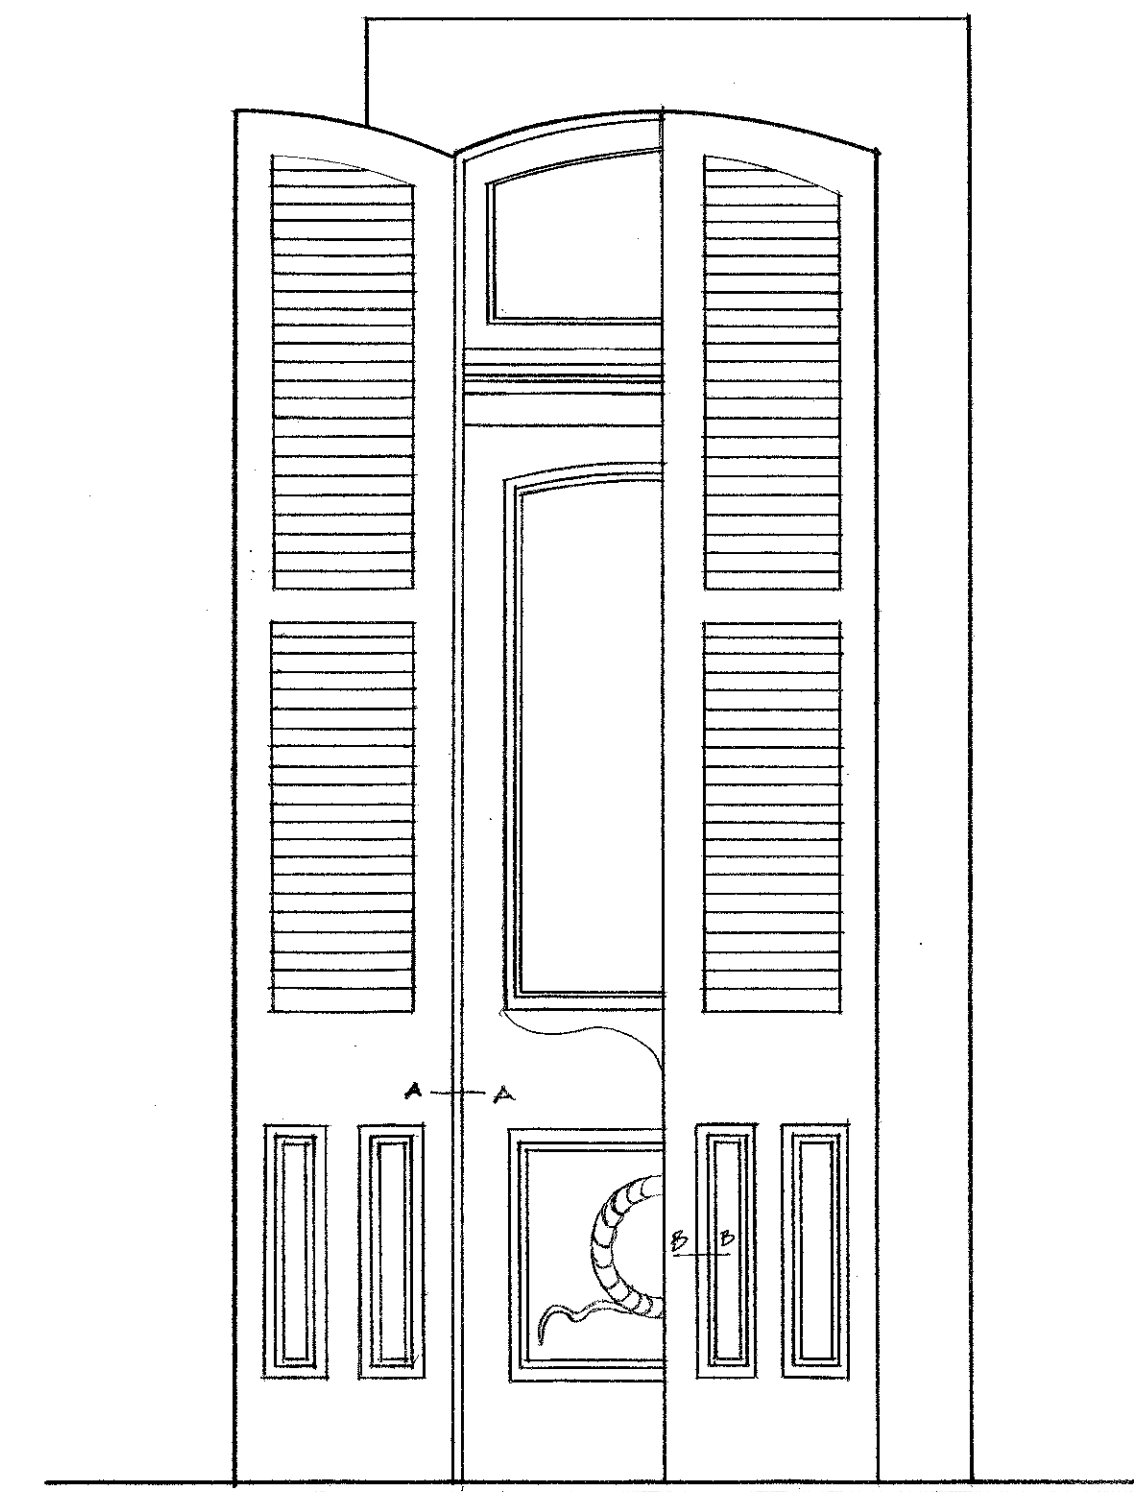

DOOR ELEVATION

SCALE: 3/4" = 1'-0"

NOTE: DOOR  
VARY WIDELY DEPENDING  
ON TRIM USED.

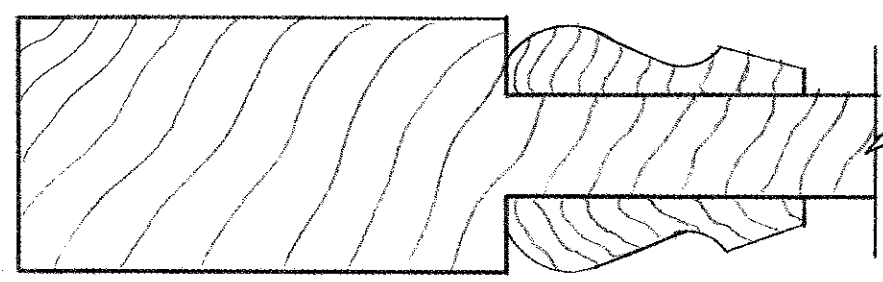

SECTION B-B

VICTORIAN DOOR
SHEET NO 7
VIEUX CARRE COMMISSION