



IRON GATE No. 1
1" = 1'-0"

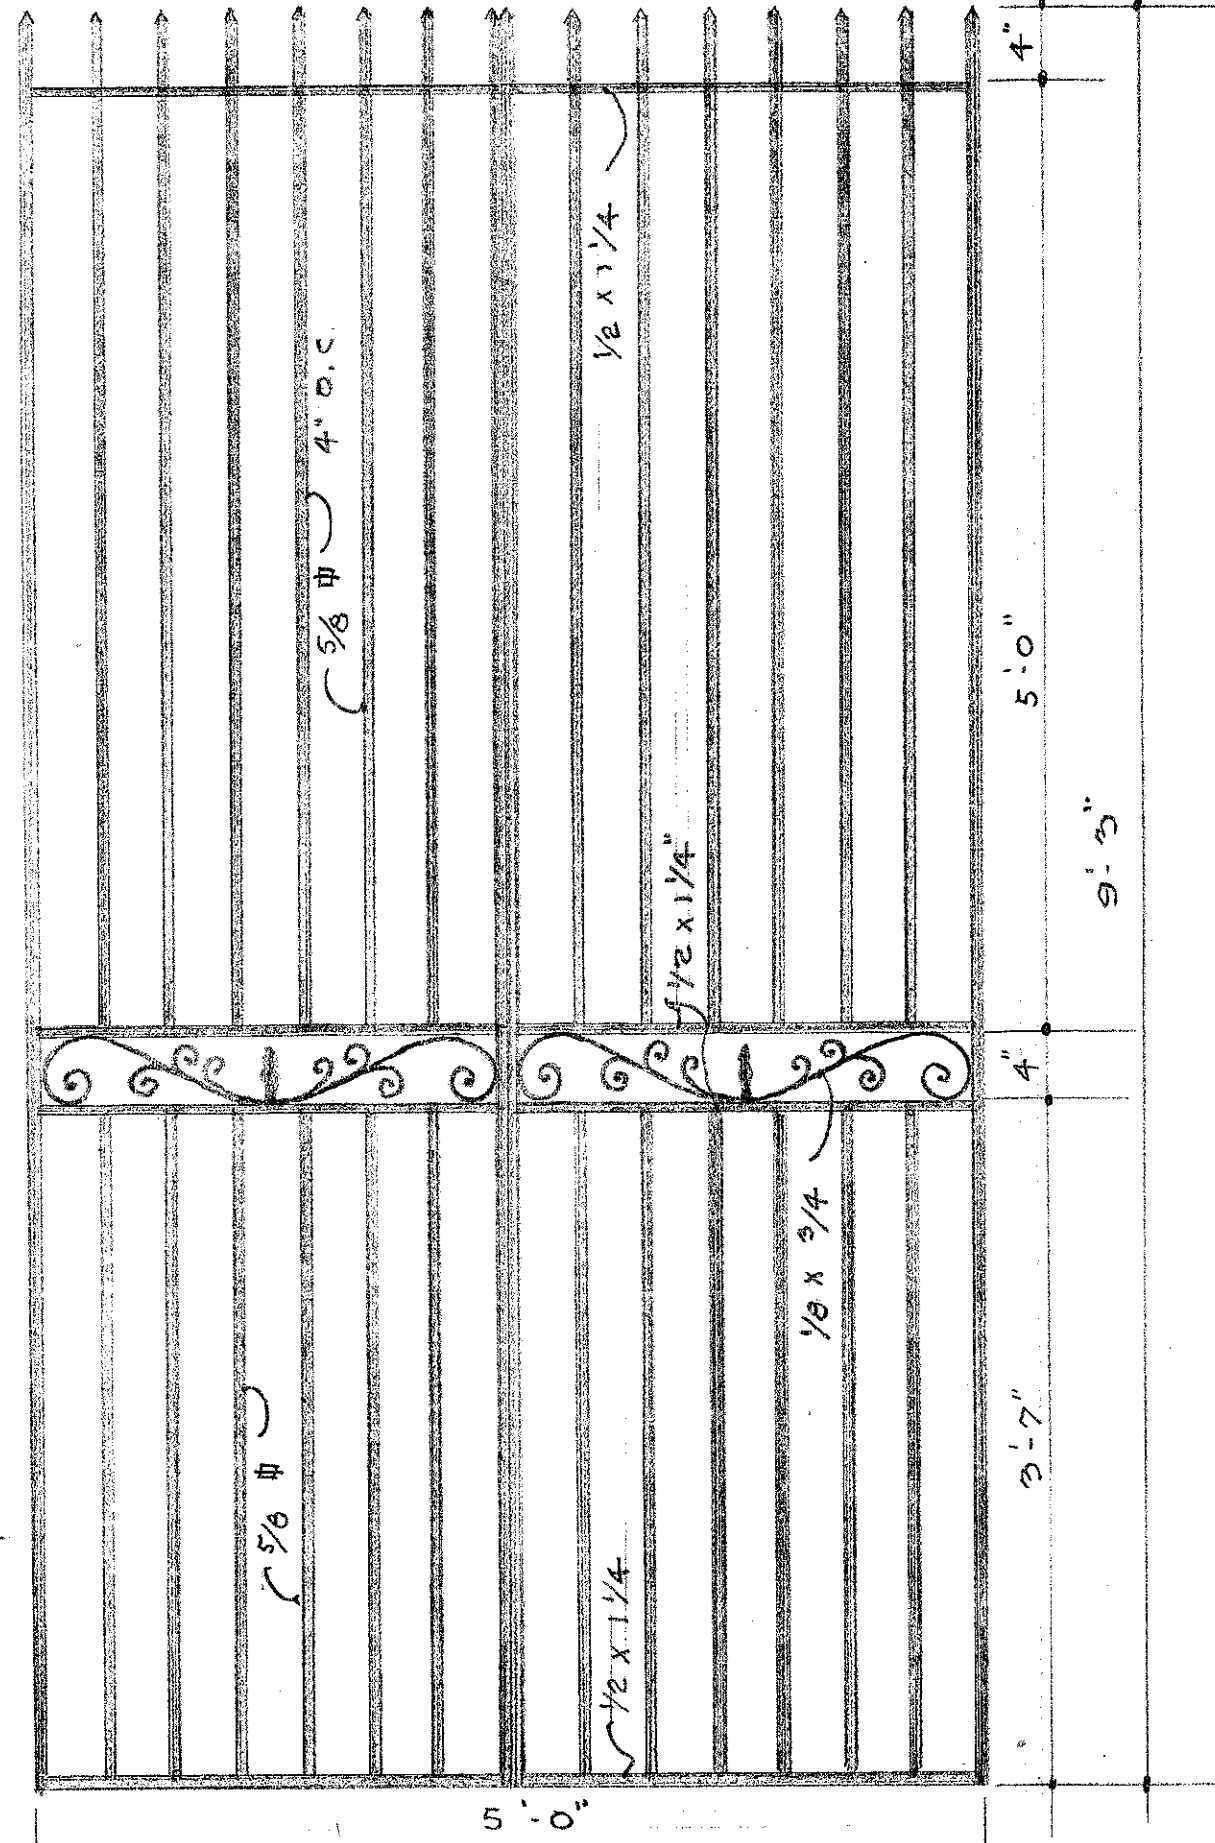

IRON GATE No. 2
1" = 1'-0"

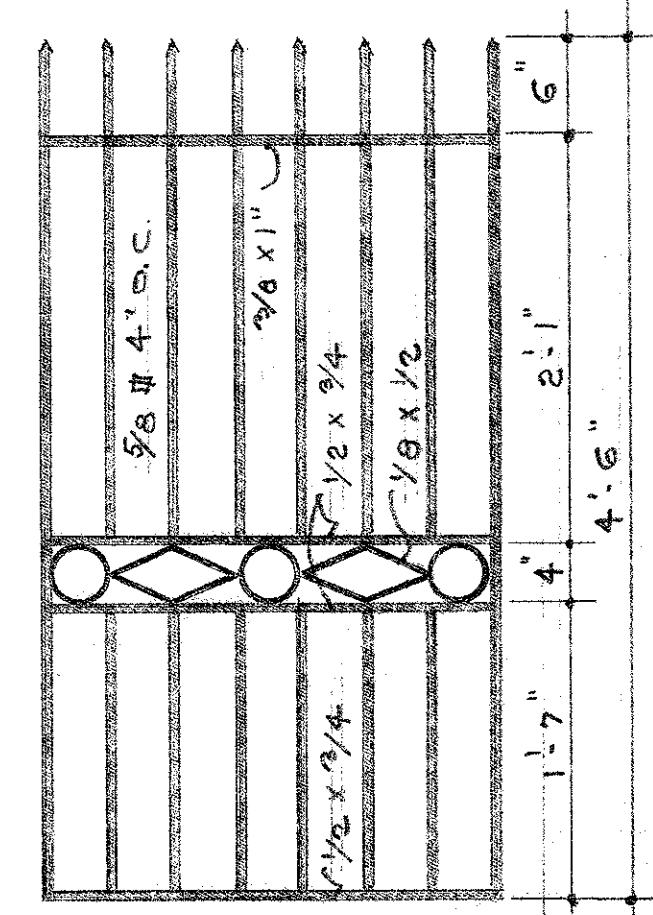

WINDOW GUARD
1" = 1'-0"

IRONWORK
SHEET No 14
VIEUX CARRE COMISSION 1/6/09