



Area Diagram

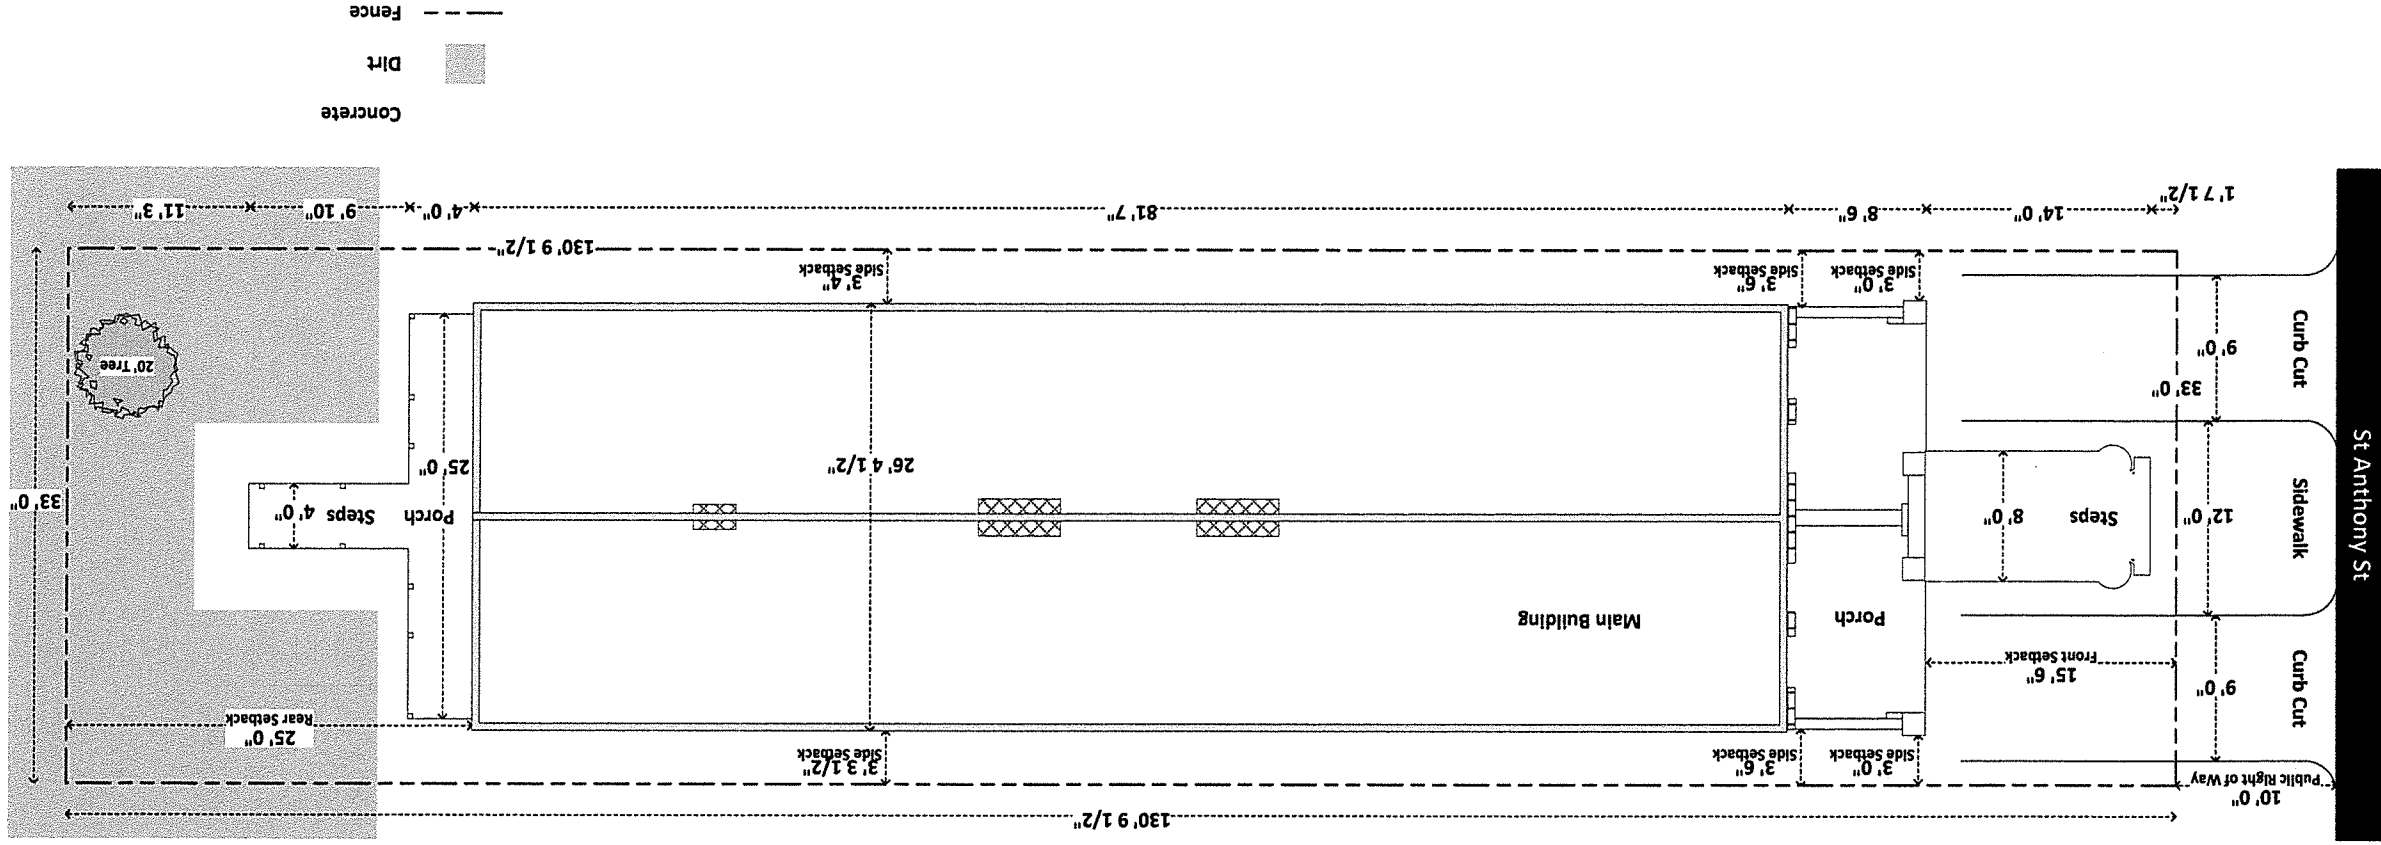


Area Diagram

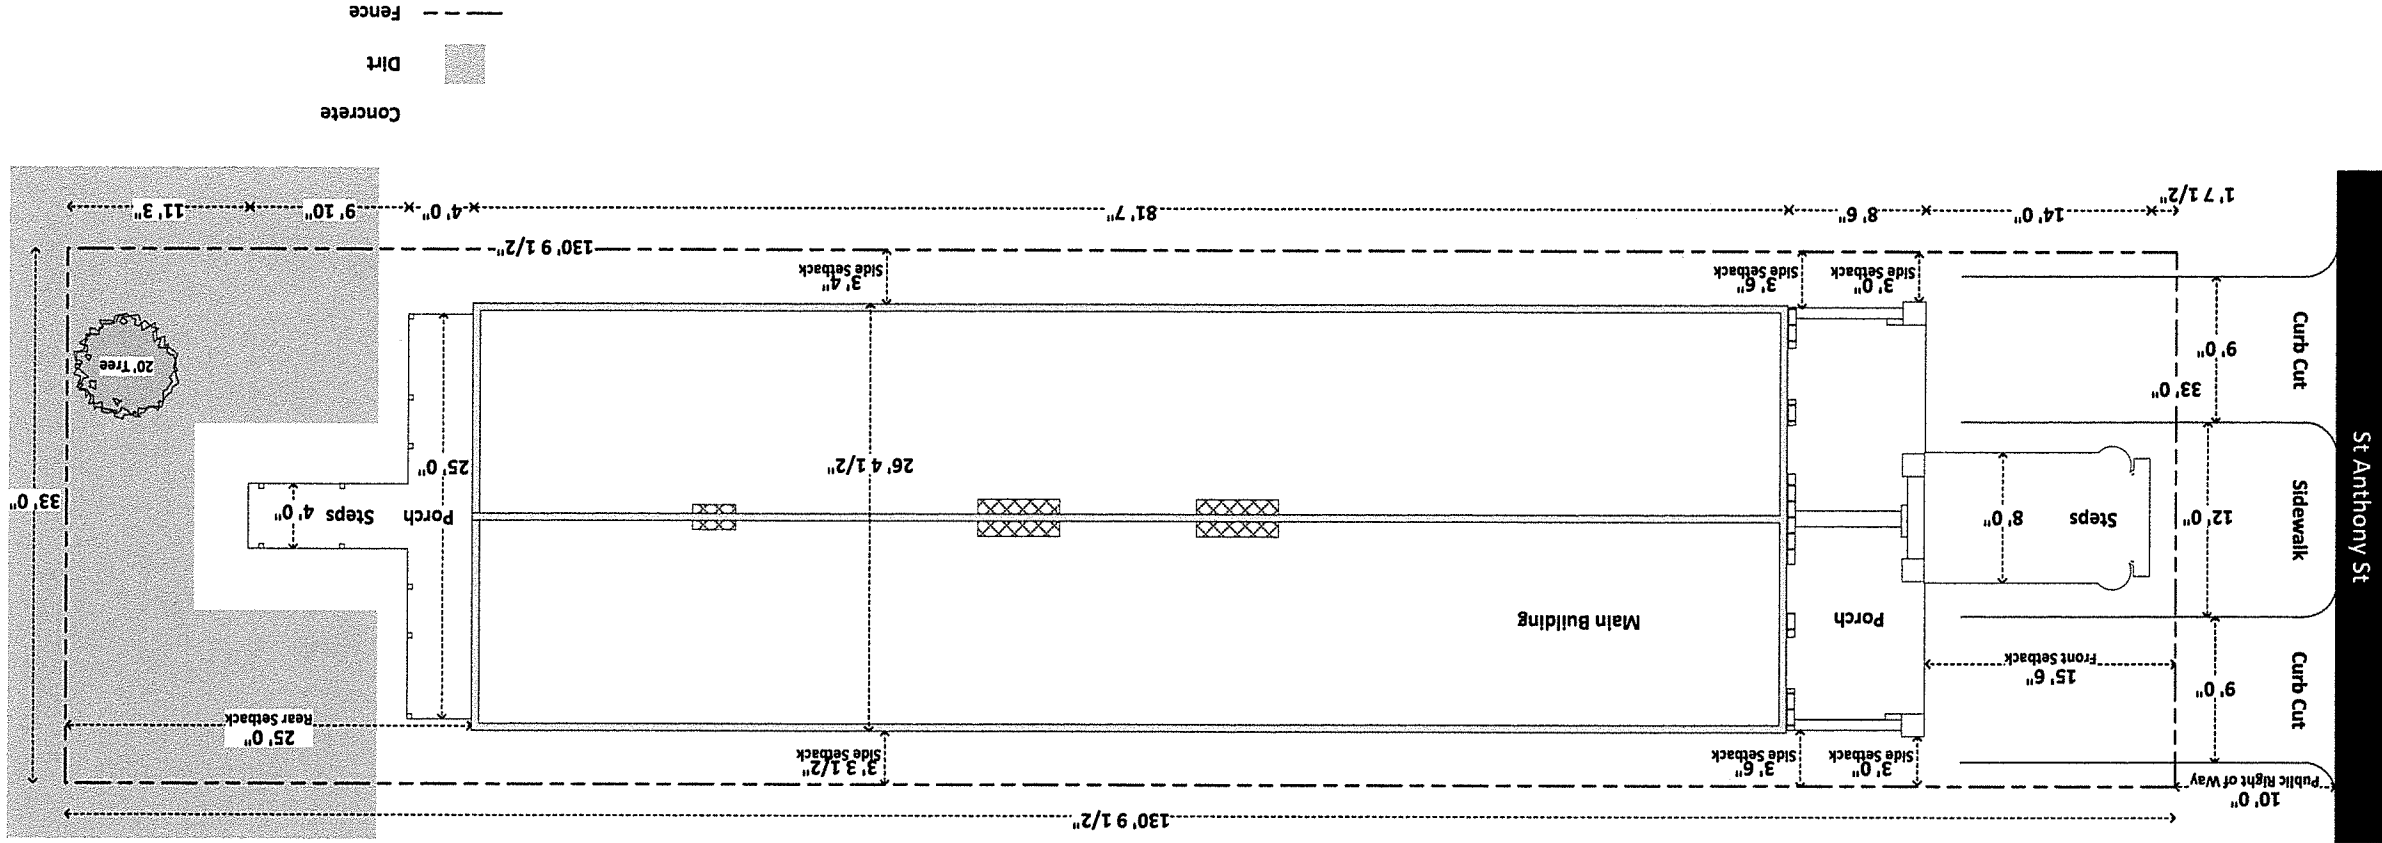


Initial Layout

1227 & 1229 St. Anthony St
 Created by Rlad McDermett
 Printed: 11/7/2014
 Page 1 (Initial Layout)

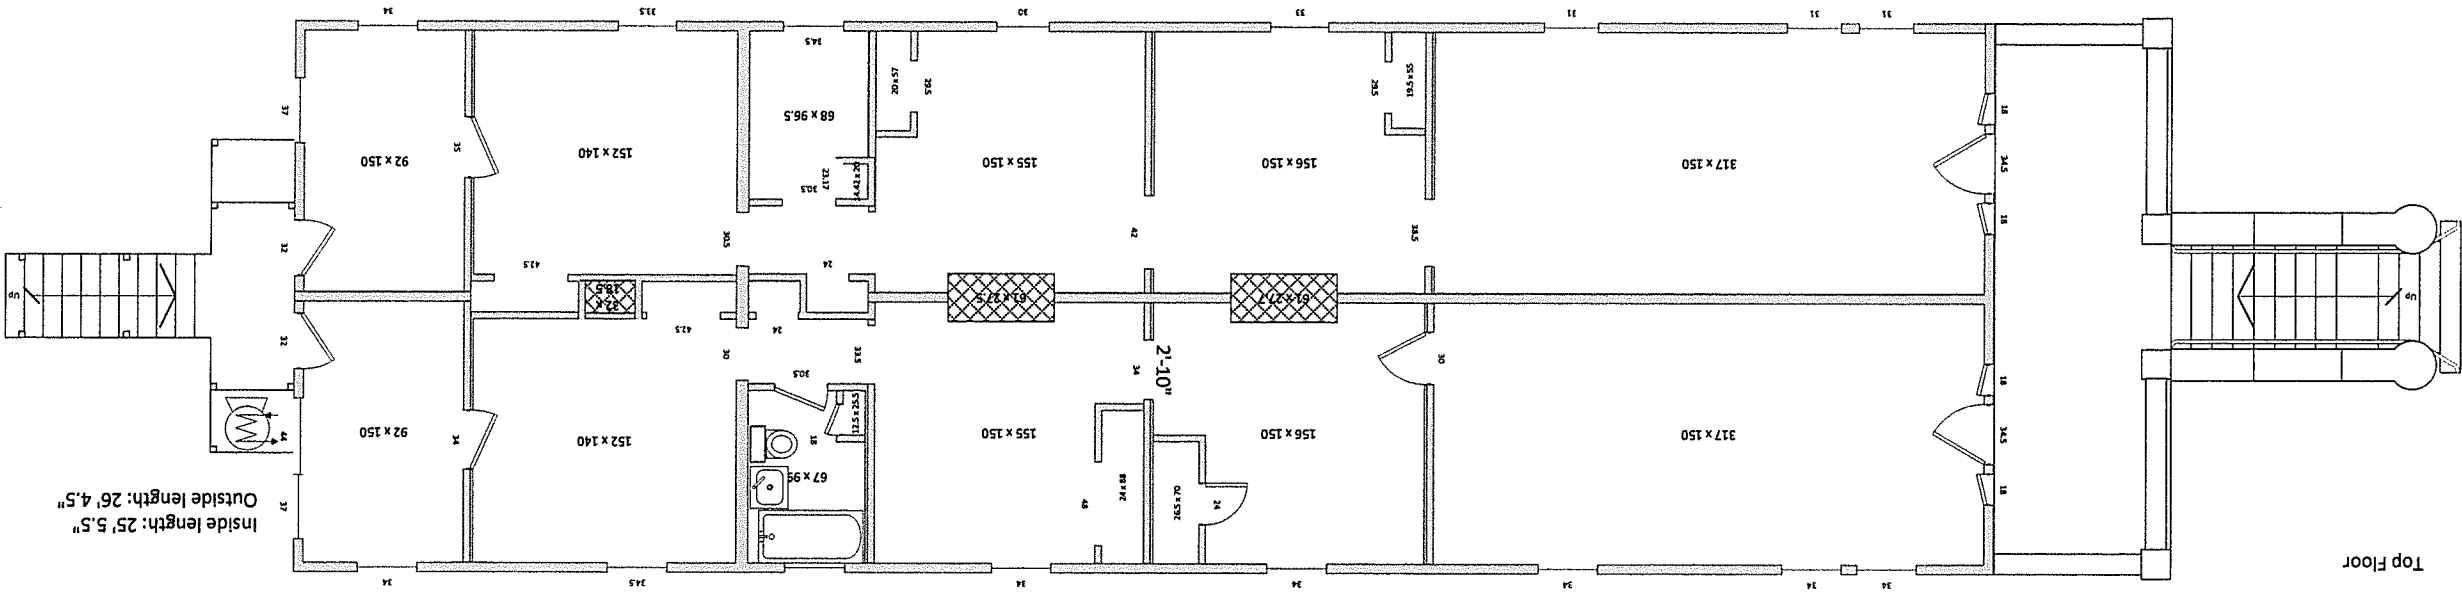

Inside length: 25' 5.5"
 Outside length: 26' 4.5"

Top Floor

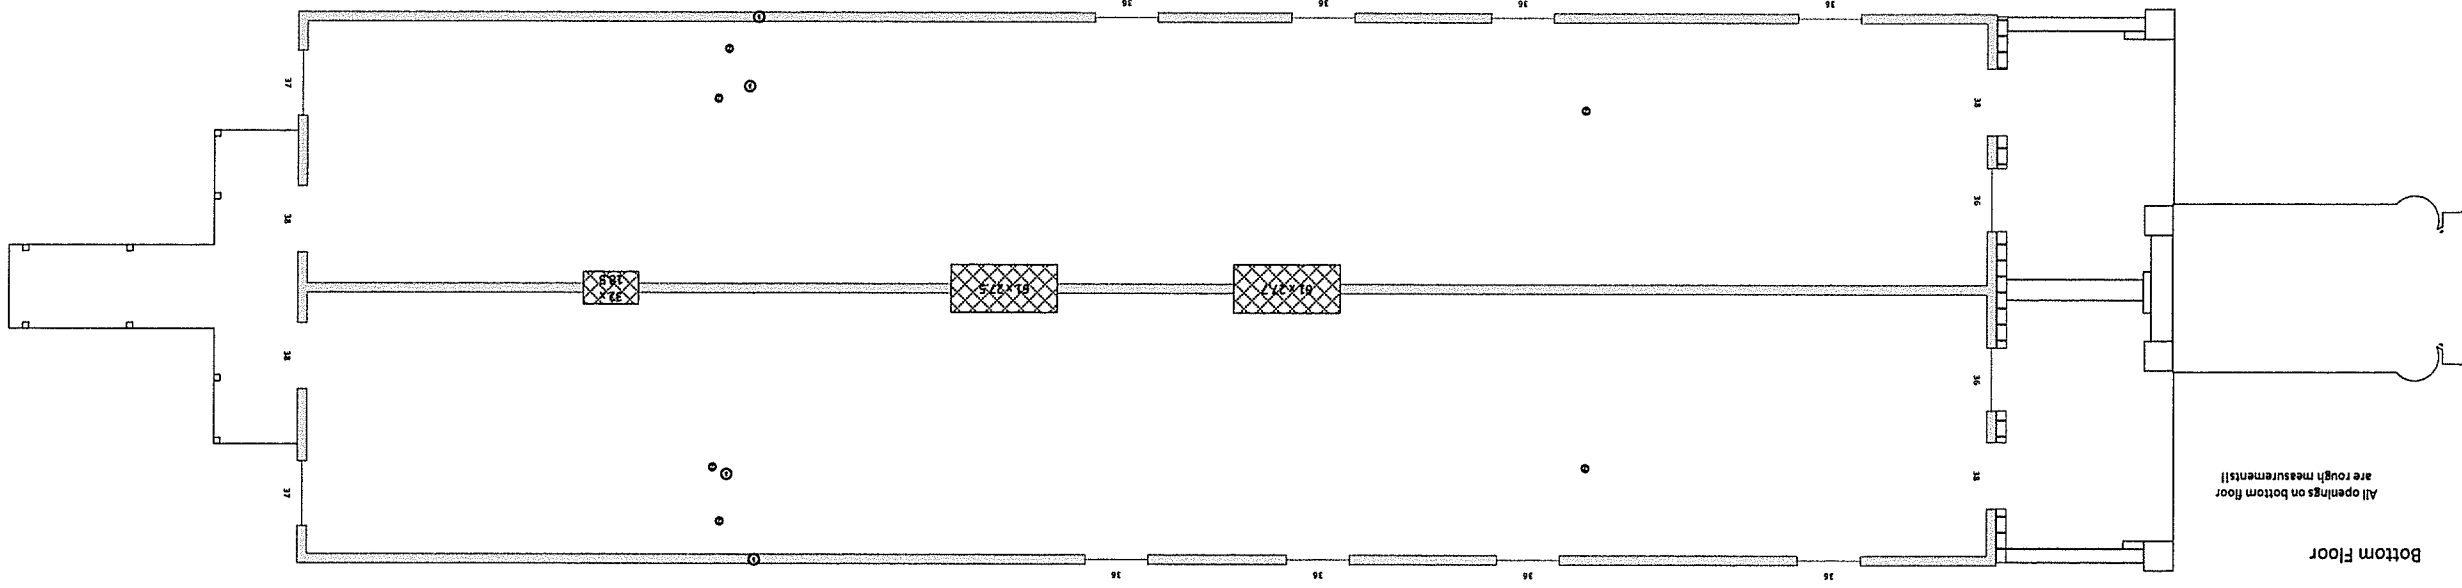


All openings on bottom floor
 are rough measurements!


Bottom Floor

Inside length: 80' 8"
 Outside length: 81' 7"

Proposed Design

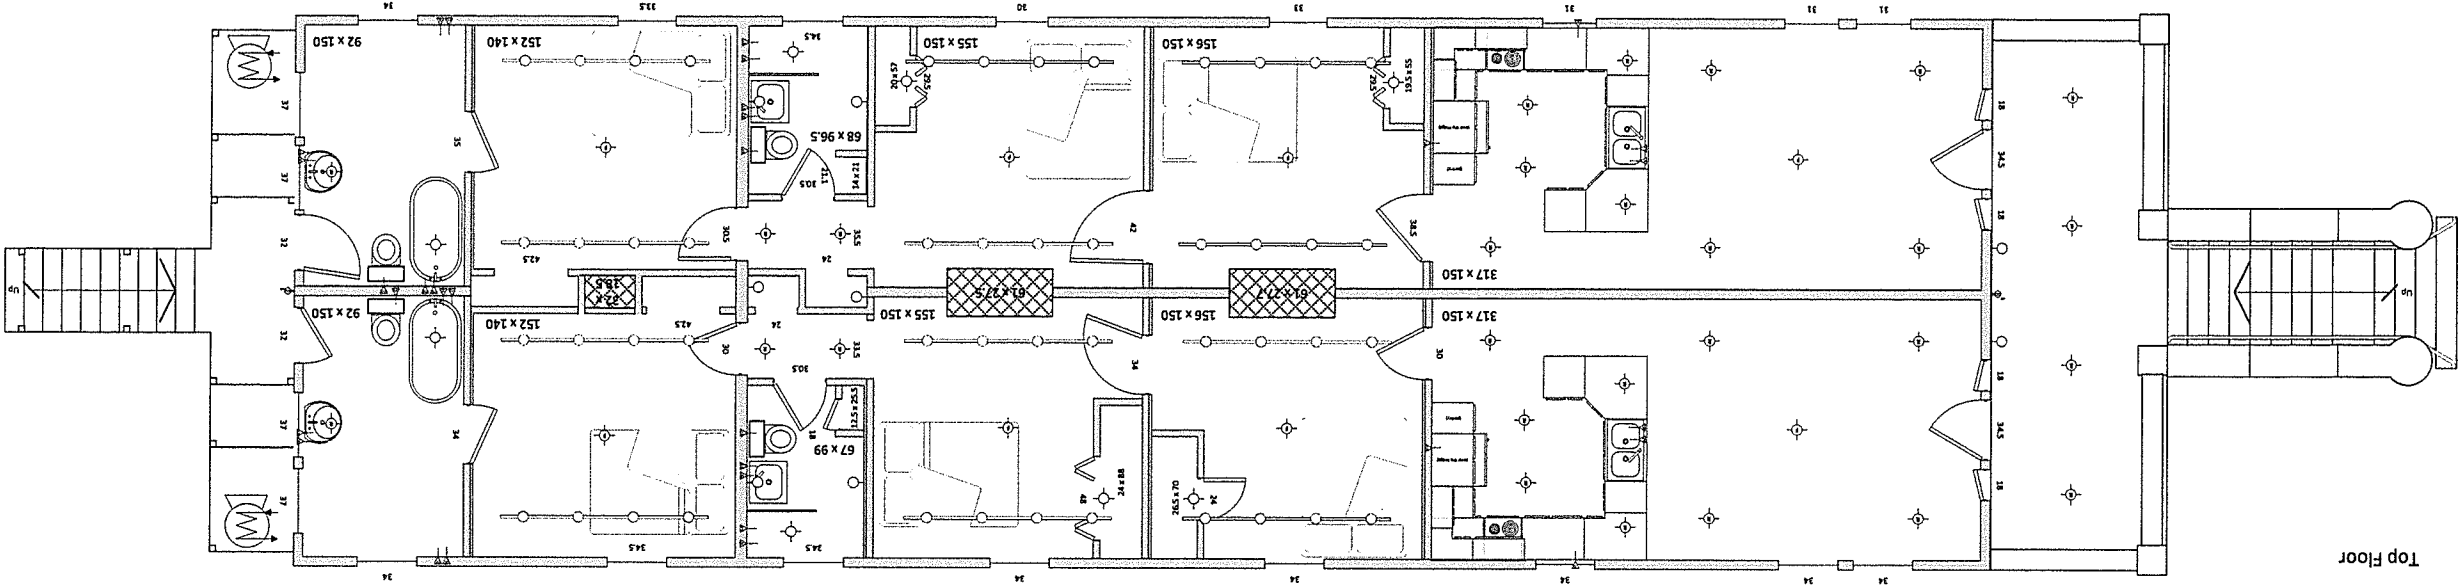

Top Floor

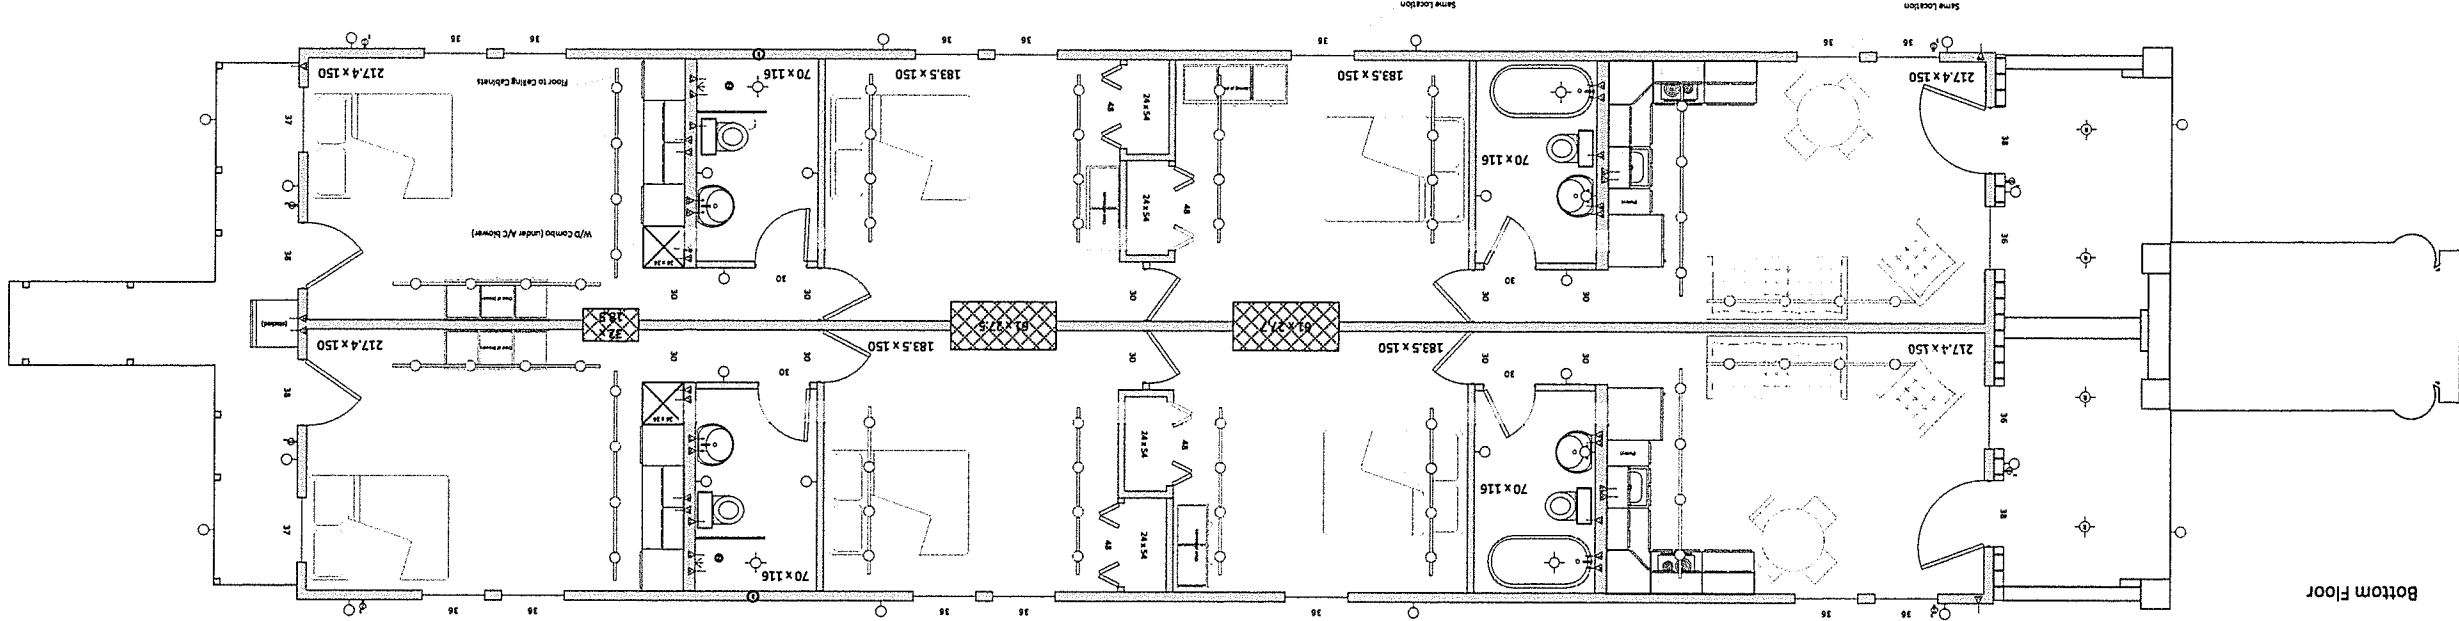

Bottom Floor