


SQ 130

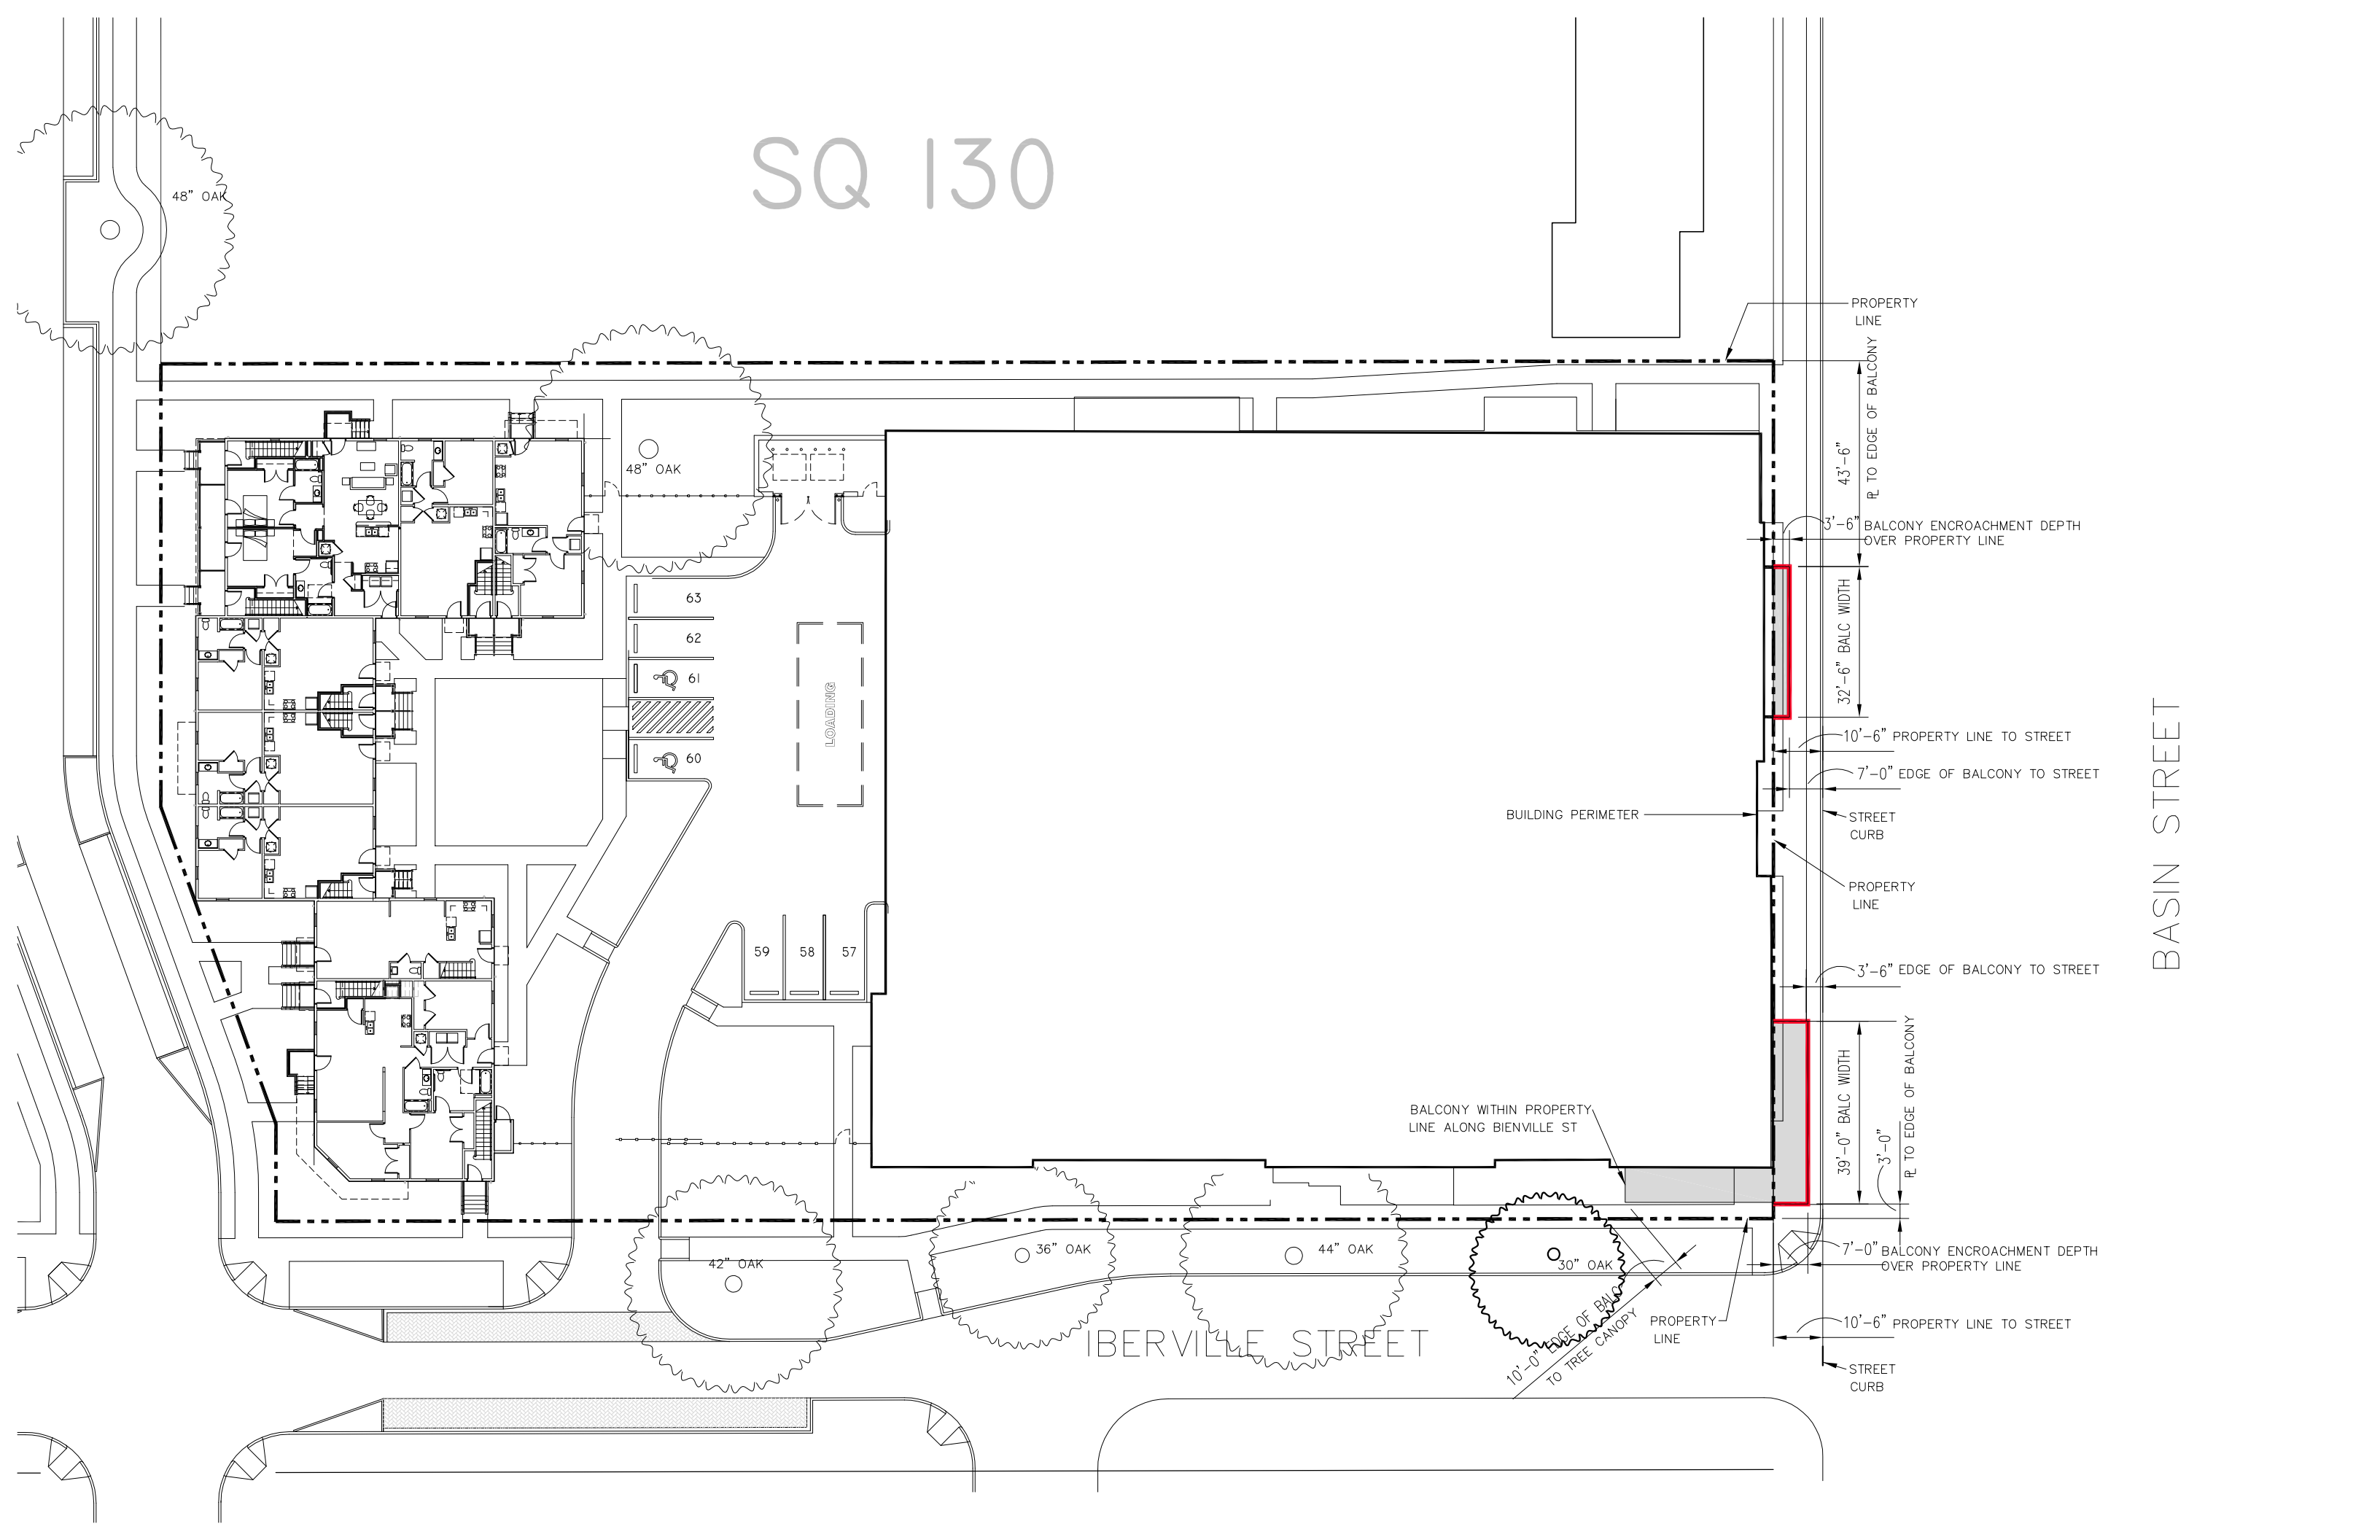

48" OAK

48" OAK

63

62

61

60

59

58

57

42" OAK

36" OAK

44" OAK

30" OAK

IBERVILLE STREET

PROPERTY LINE

PROPERTY LINE


















BUILDING PERIMETER

BALCONY WITHIN PROPERTY LINE ALONG BIENVILLE ST

PROPERTY LINE

PROPERTY LINE

<