






FUTURE AVERY ALEXANDER SCHOOL
5800 ST ROCH AVENUE

DOWNTOWN NEW ORLEANS

ST ROCH AVENUE



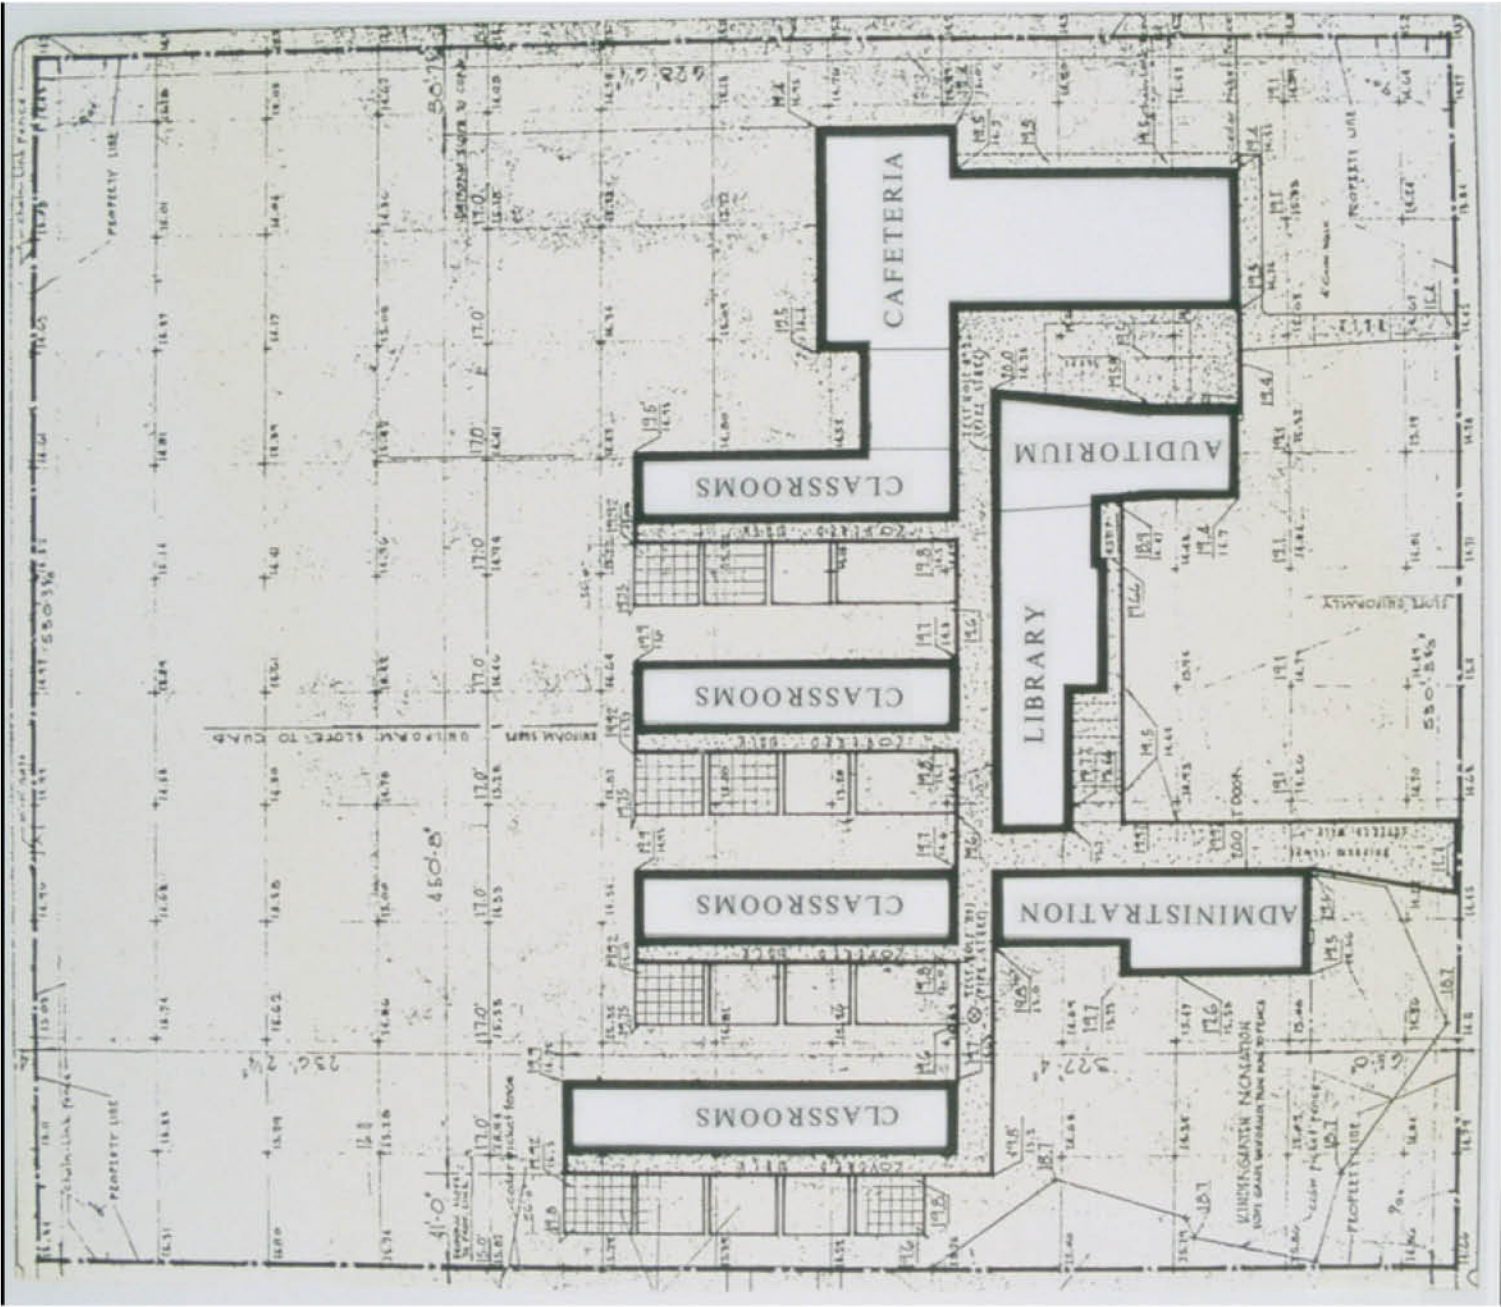

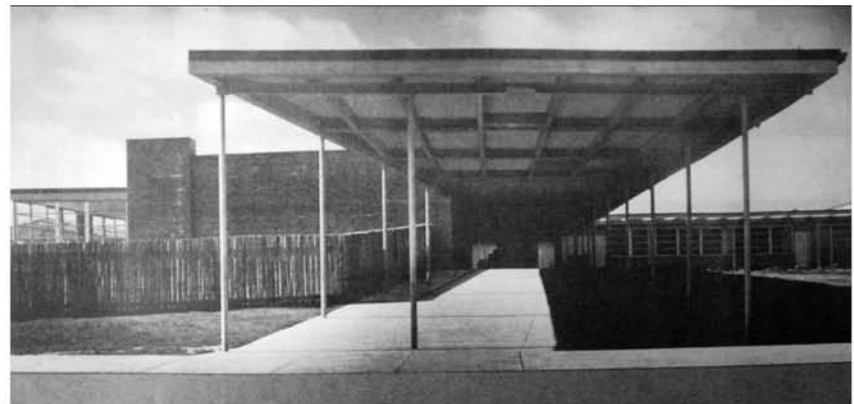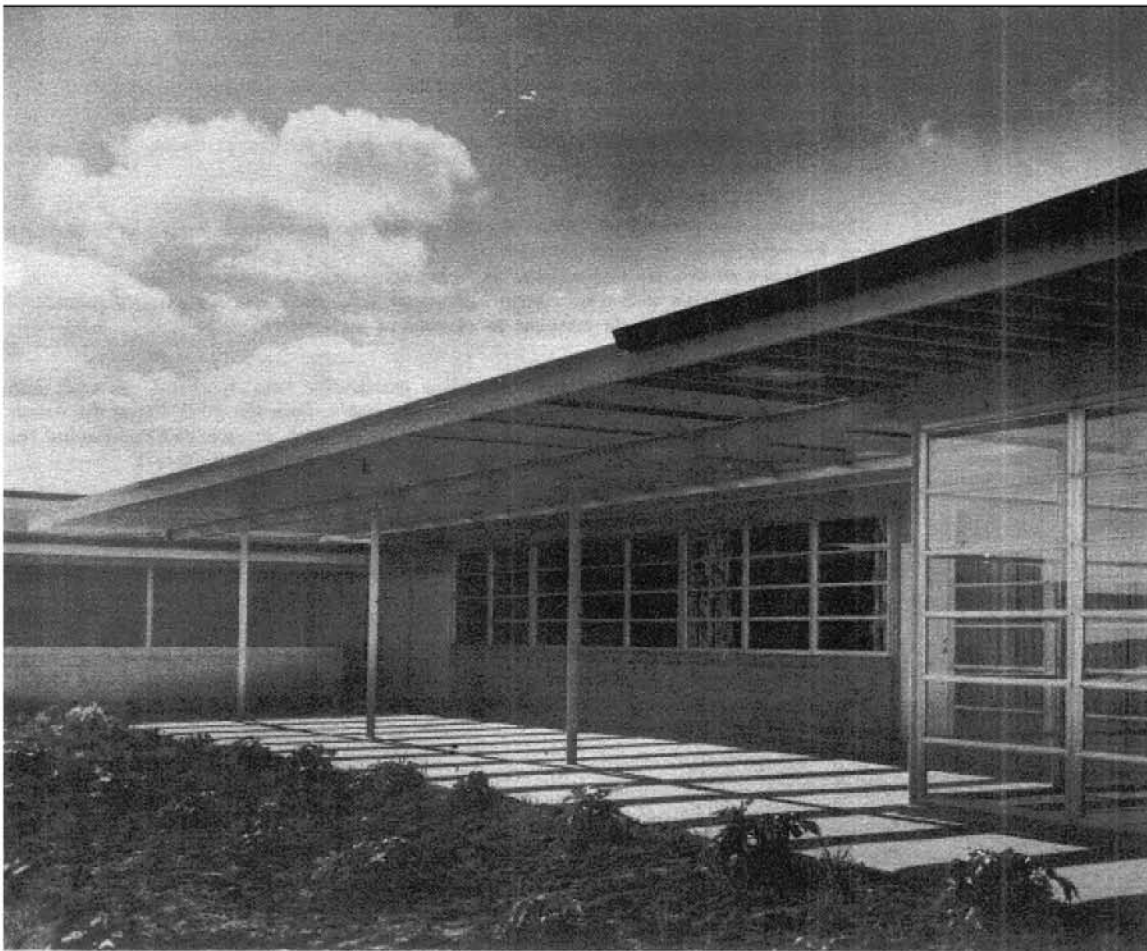



PRESSBURG ST

CAFETERIA

AUDITORIUM

CLASSROOMS

LIBRARY

CLASSROOMS

CLASSROOMS

ADMINISTRATION


CLASSROOMS

MANDEVILLE ST

ST ROCH AVE

ATHIS ST

ATHIS ST

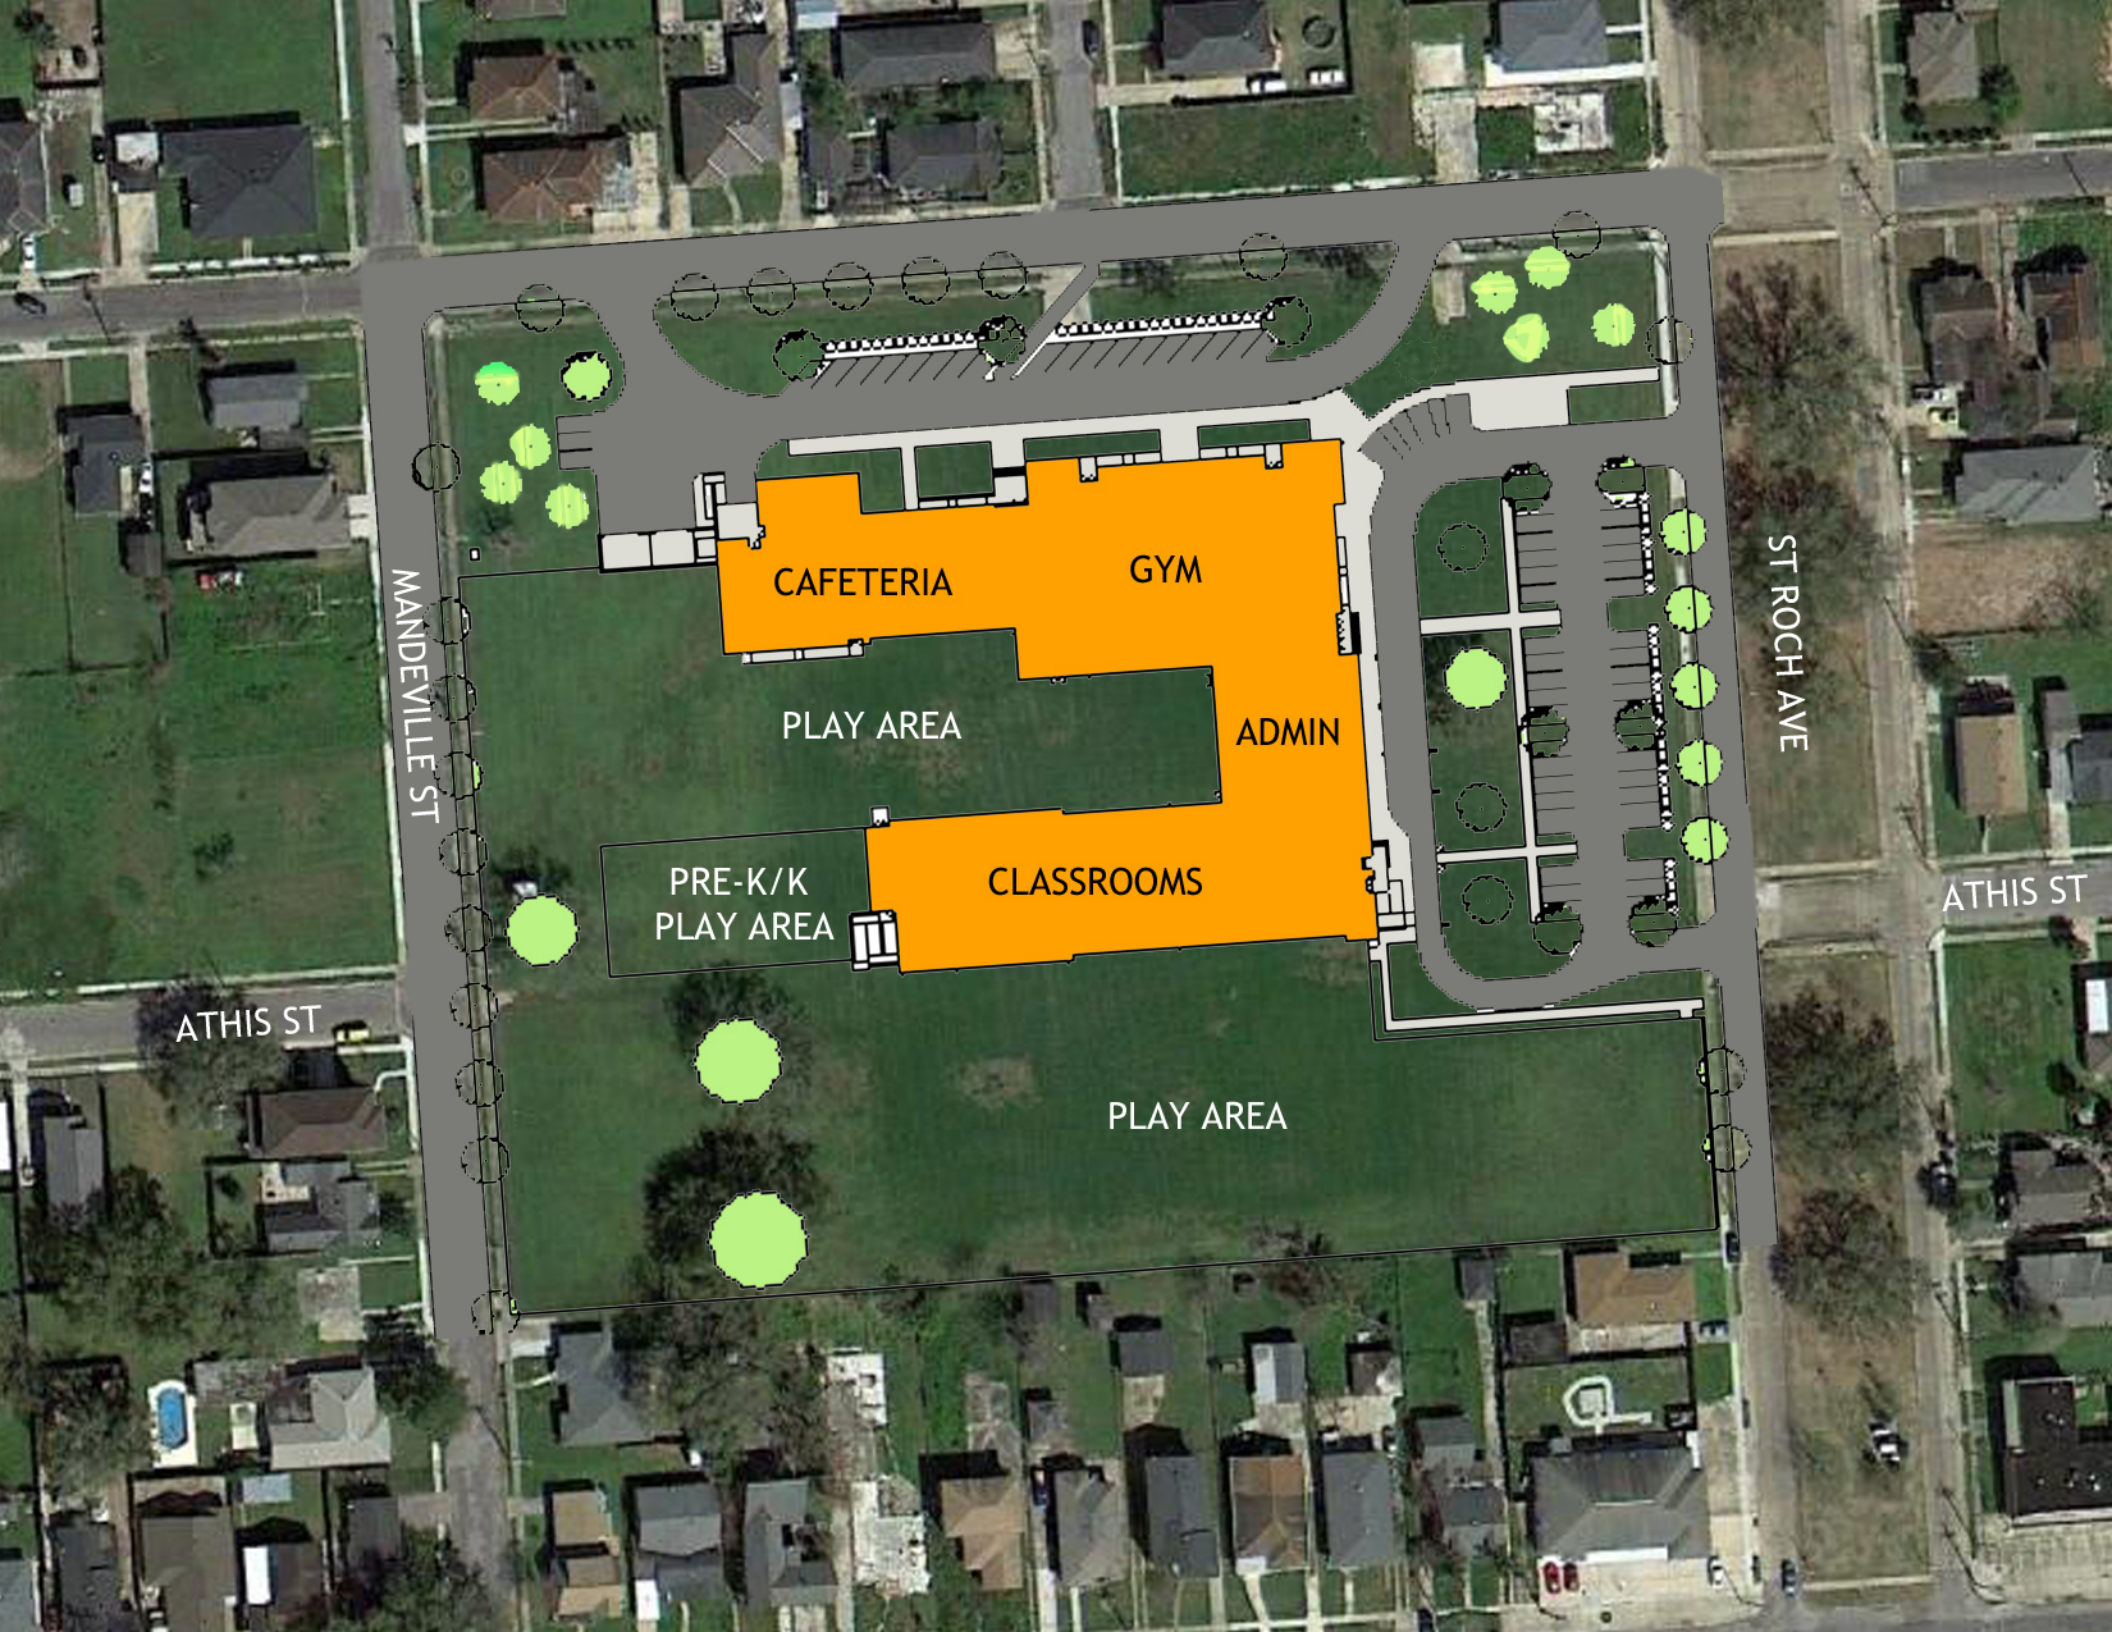

MANDEVILLE ST

ST ROCH AVE

ATHIS ST

ATHIS ST

CAFETERIA

GYM


PLAY AREA

ADMIN

PRE-K/K
PLAY AREA

CLASSROOMS

PLAY AREA

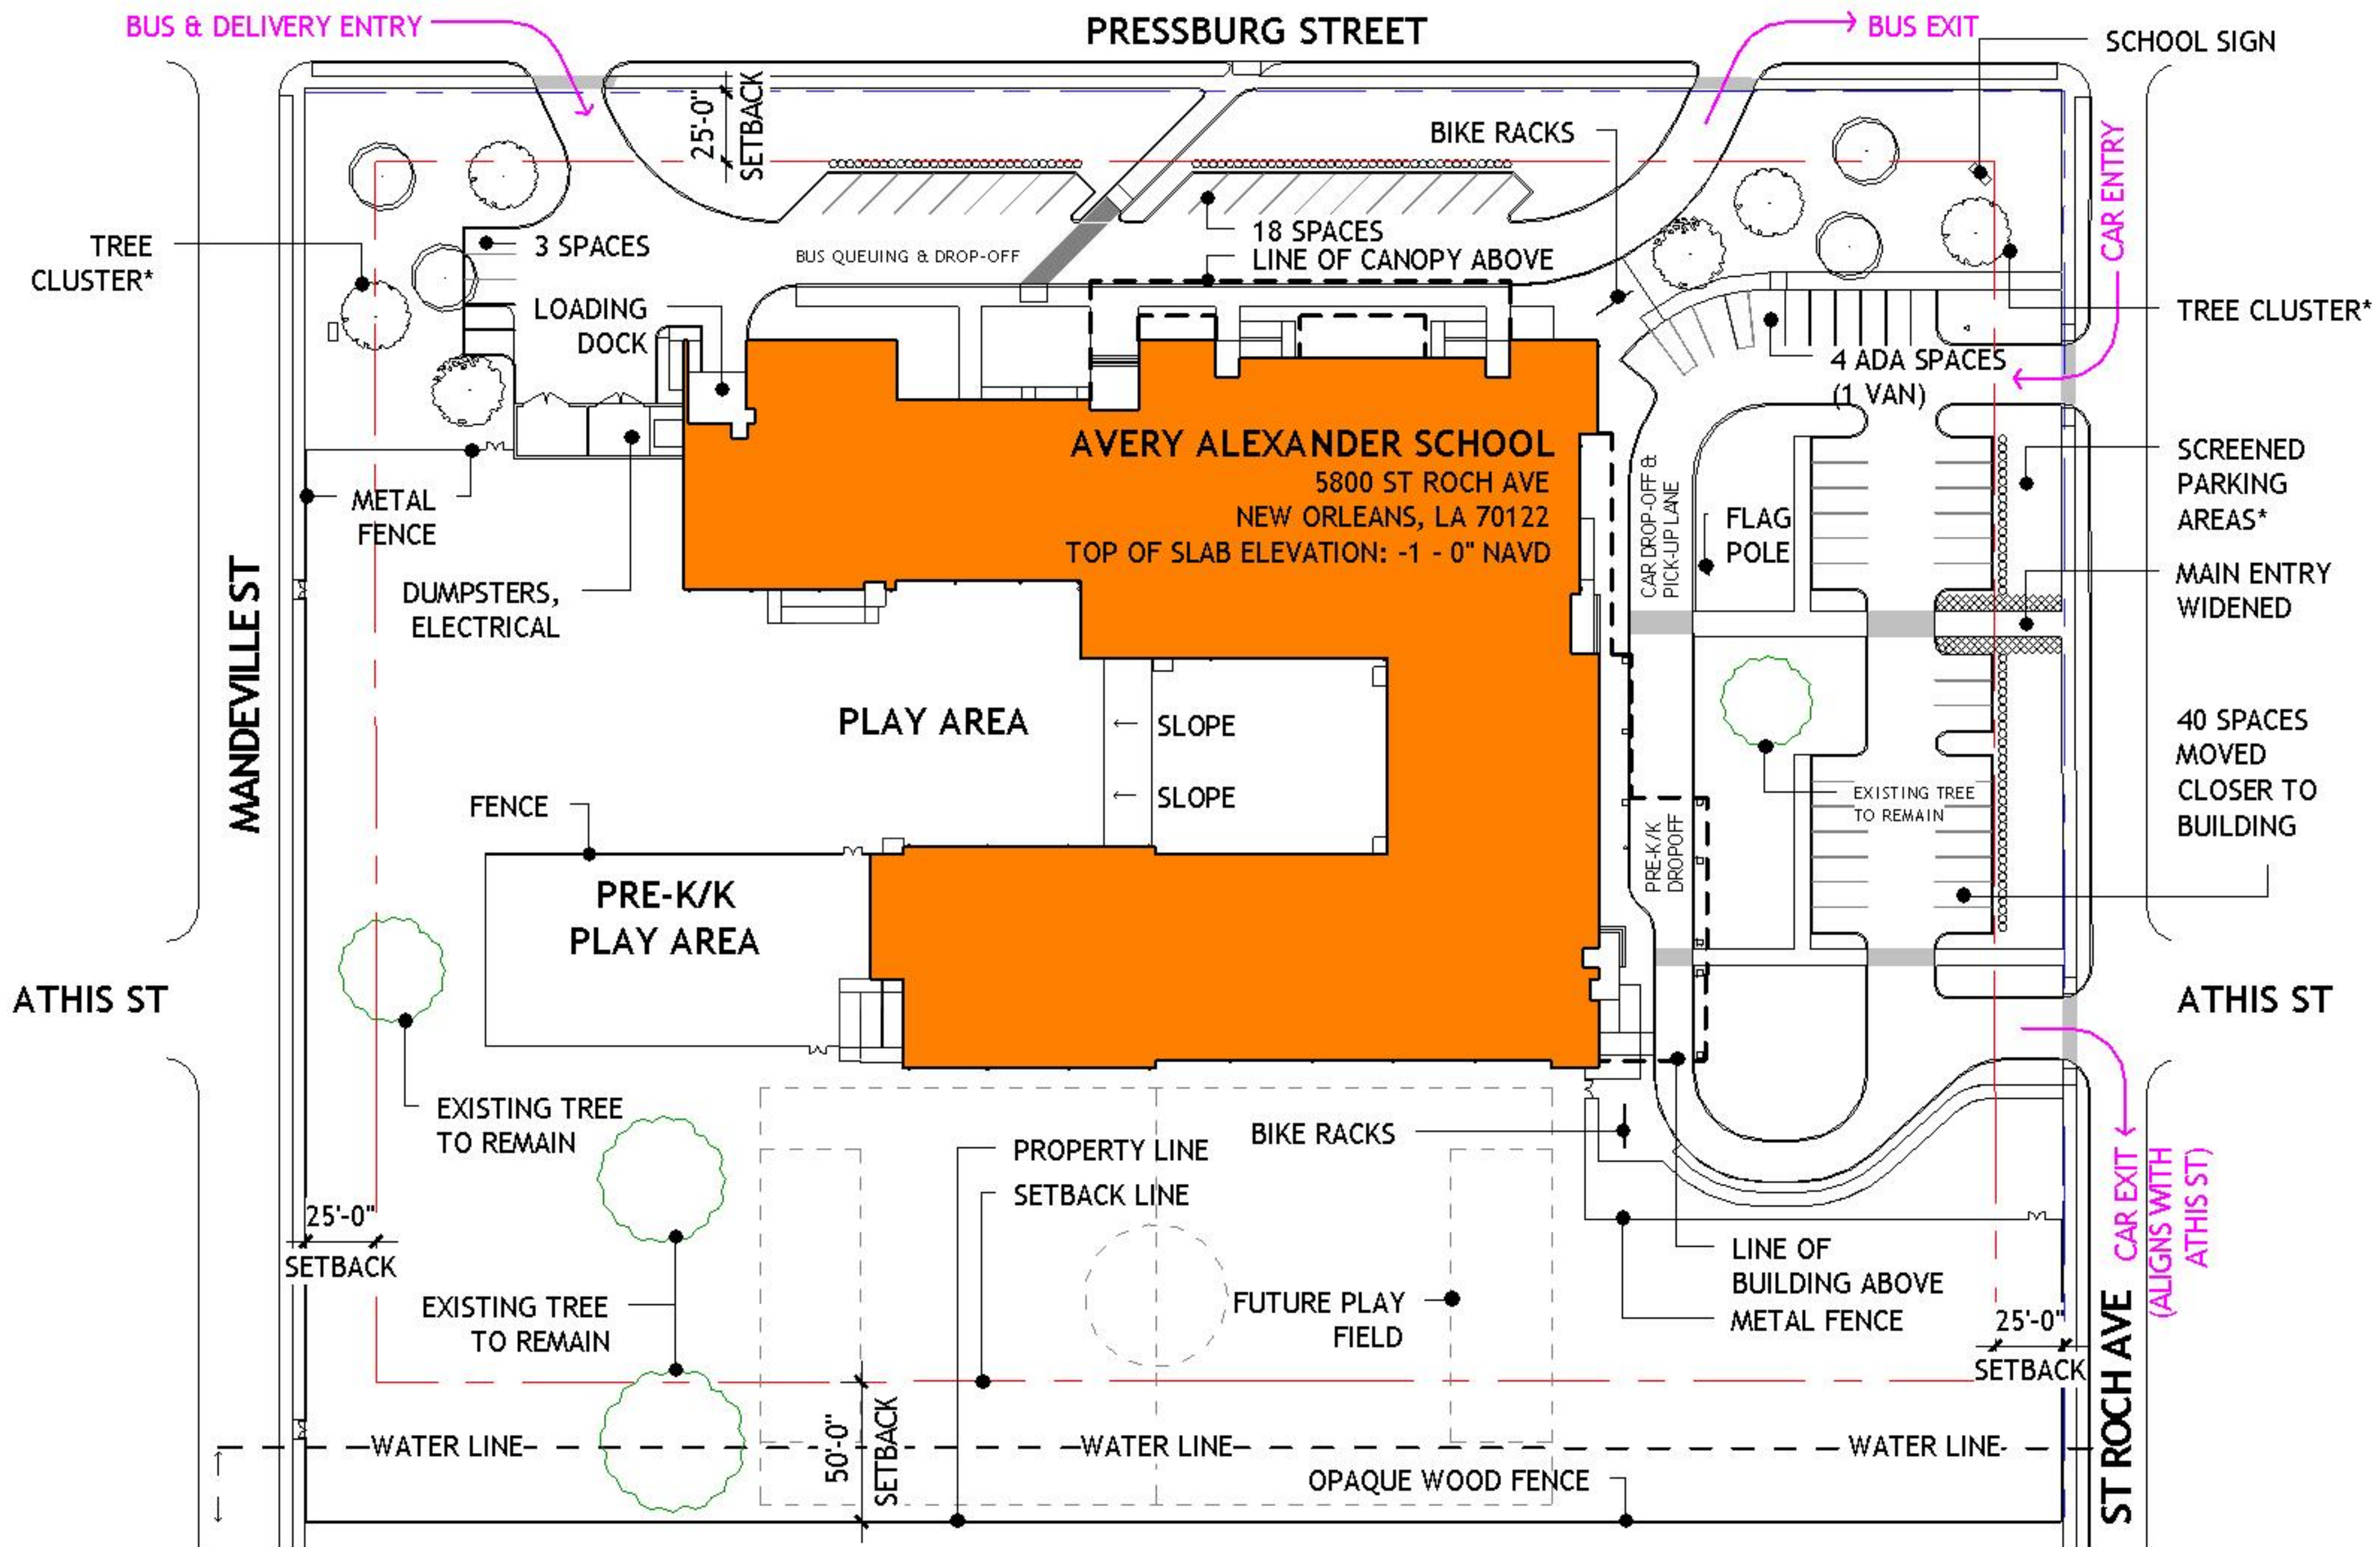

SITE PLAN

*LANDSCAPING PREPARED BY STBA'S LICENSED LANDSCAPE ARCHITECT

AVERY ALEXANDER SCHOOL

5800 ST. ROCH AVE.
 NEW ORLEANS, LA 70122

51223.00


FEBRUARY 5, 2014

SIZELER THOMPSON BROWN ARCHITECTS

PROJECT DESIGN GROUP

300 LAFAYETTE STREET, SUITE 200
 NEW ORLEANS, LOUISIANA 70130
 (504) 523-6472 FAX (504) 529-1181



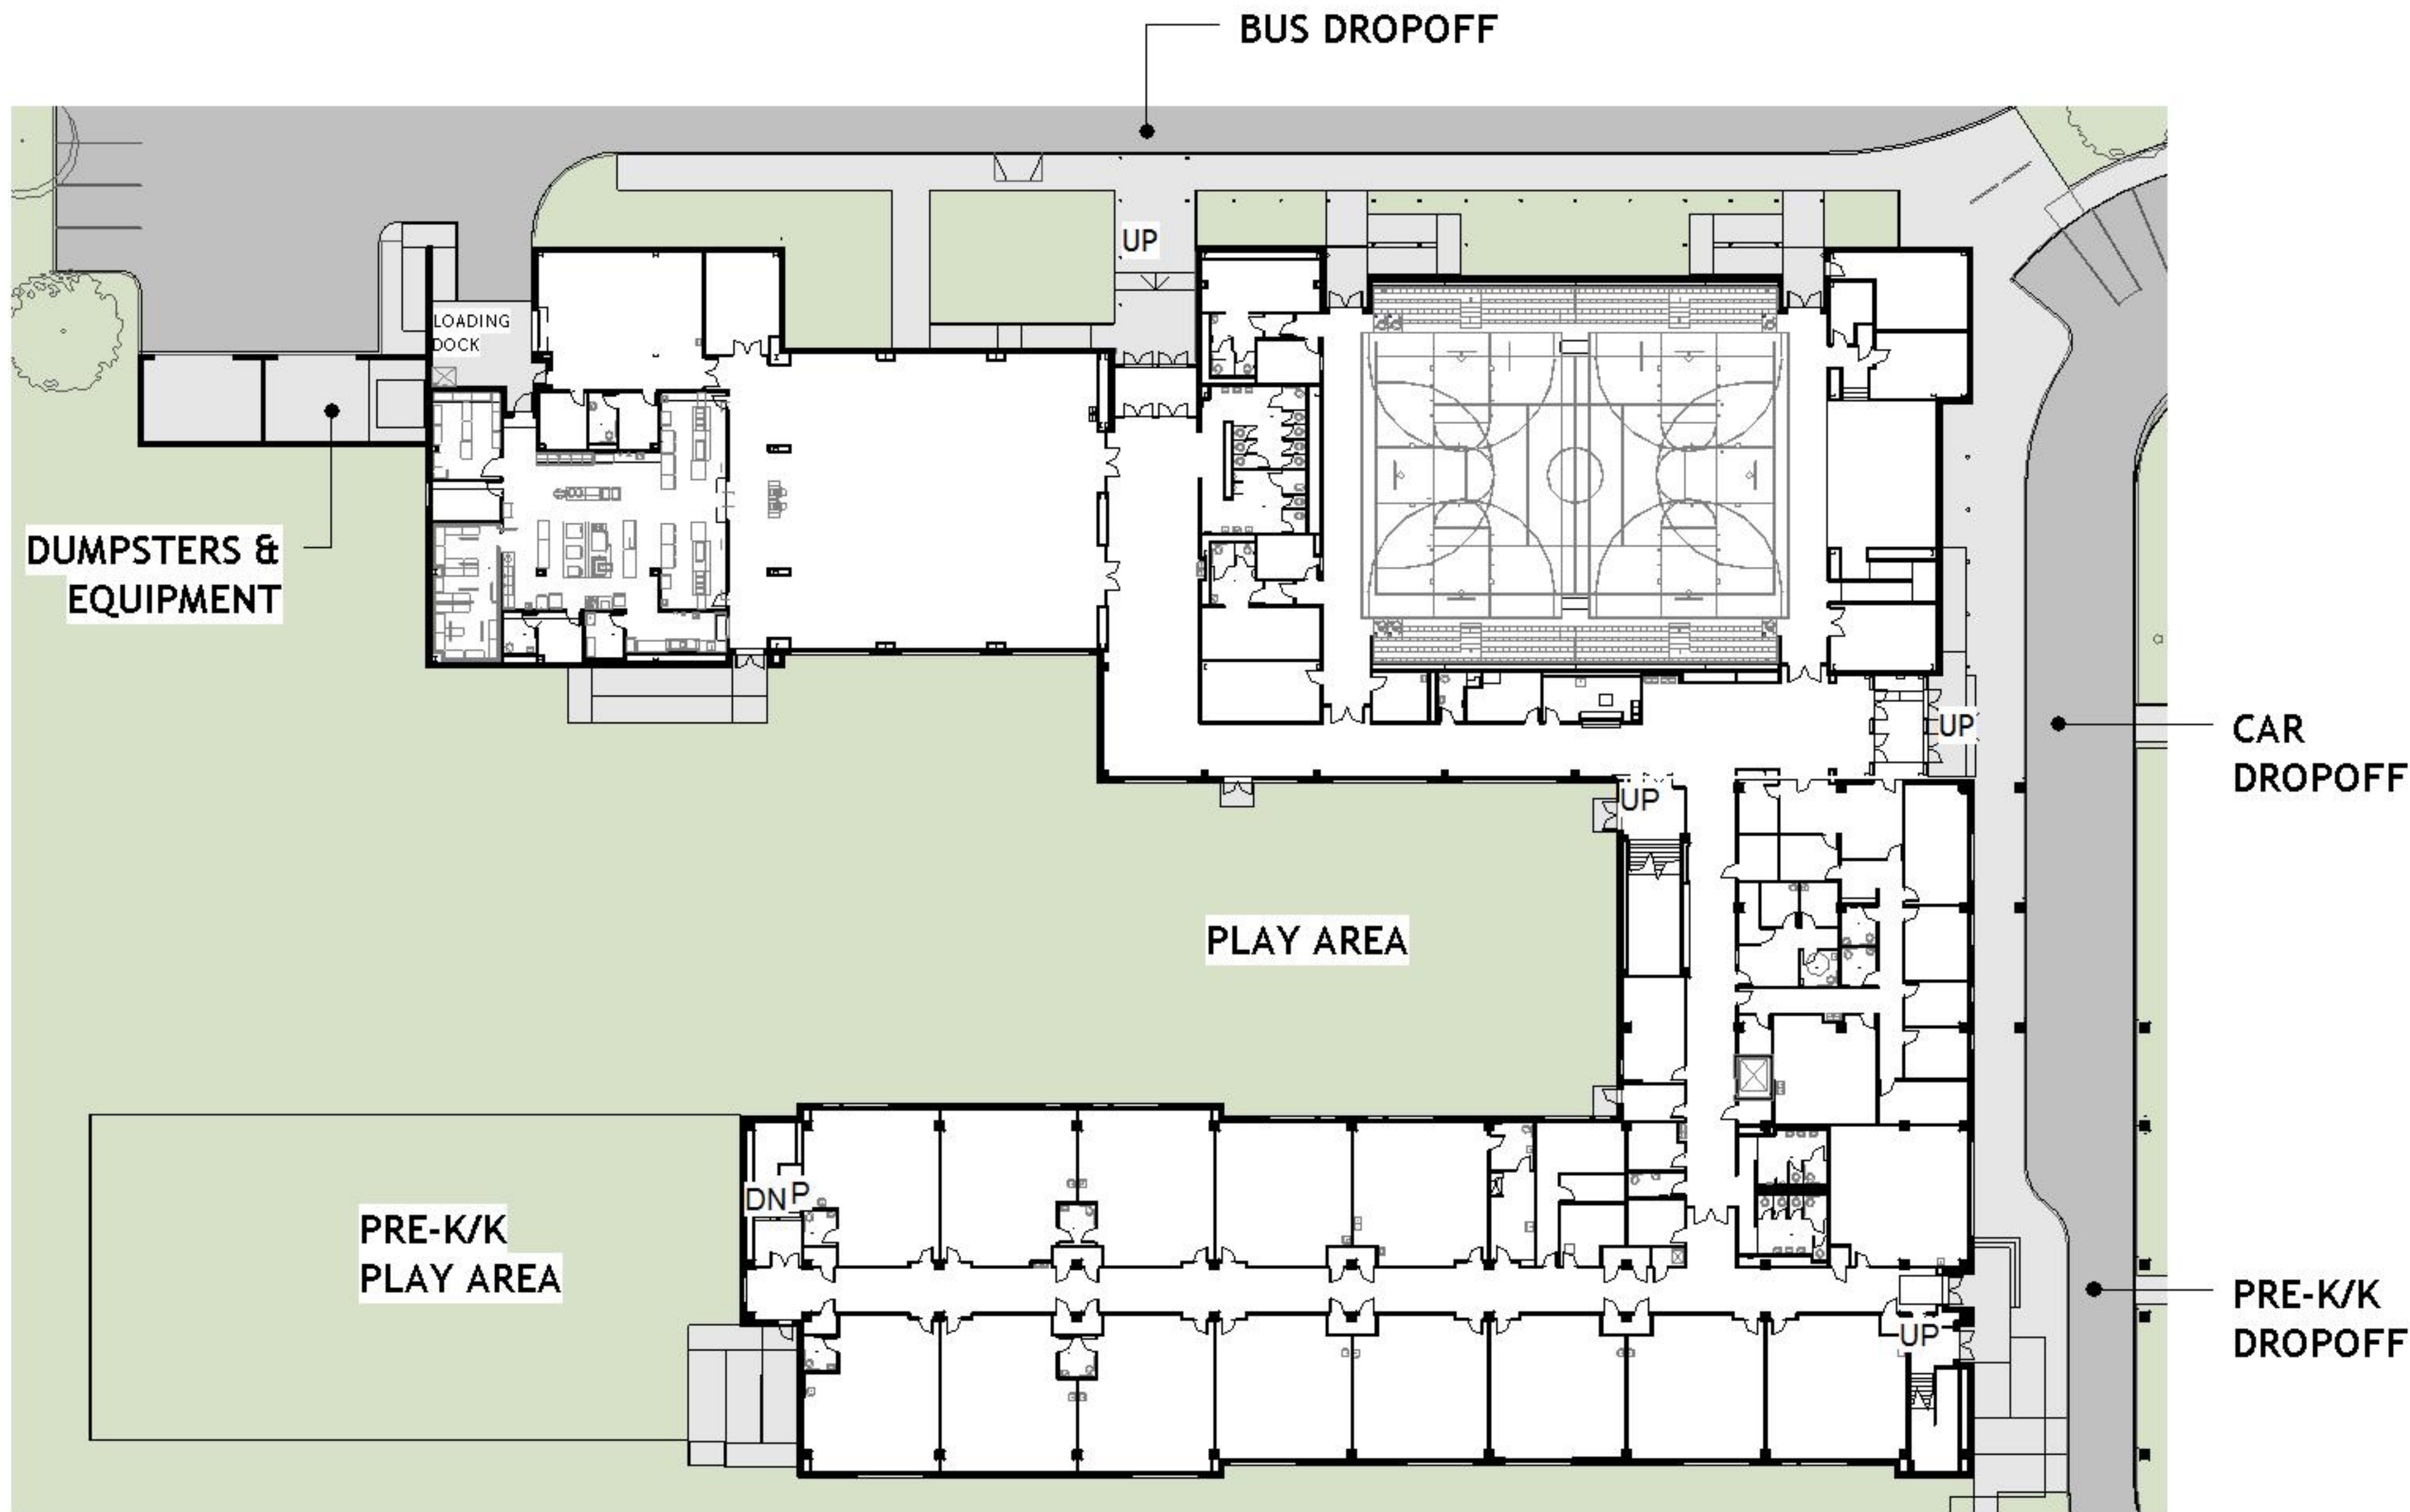

1ST FLOOR PLAN

AVERY ALEXANDER SCHOOL

5800 ST. ROCH AVE.
NEW ORLEANS, LA 70122

51223.00


FEBRUARY 5, 2014

SIZELER THOMPSON BROWN ARCHITECTS

PROJECT DESIGN GROUP

300 LAFAYETTE STREET, SUITE 200
NEW ORLEANS, LOUISIANA 70130
(504) 523-6472 FAX (504) 529-1181



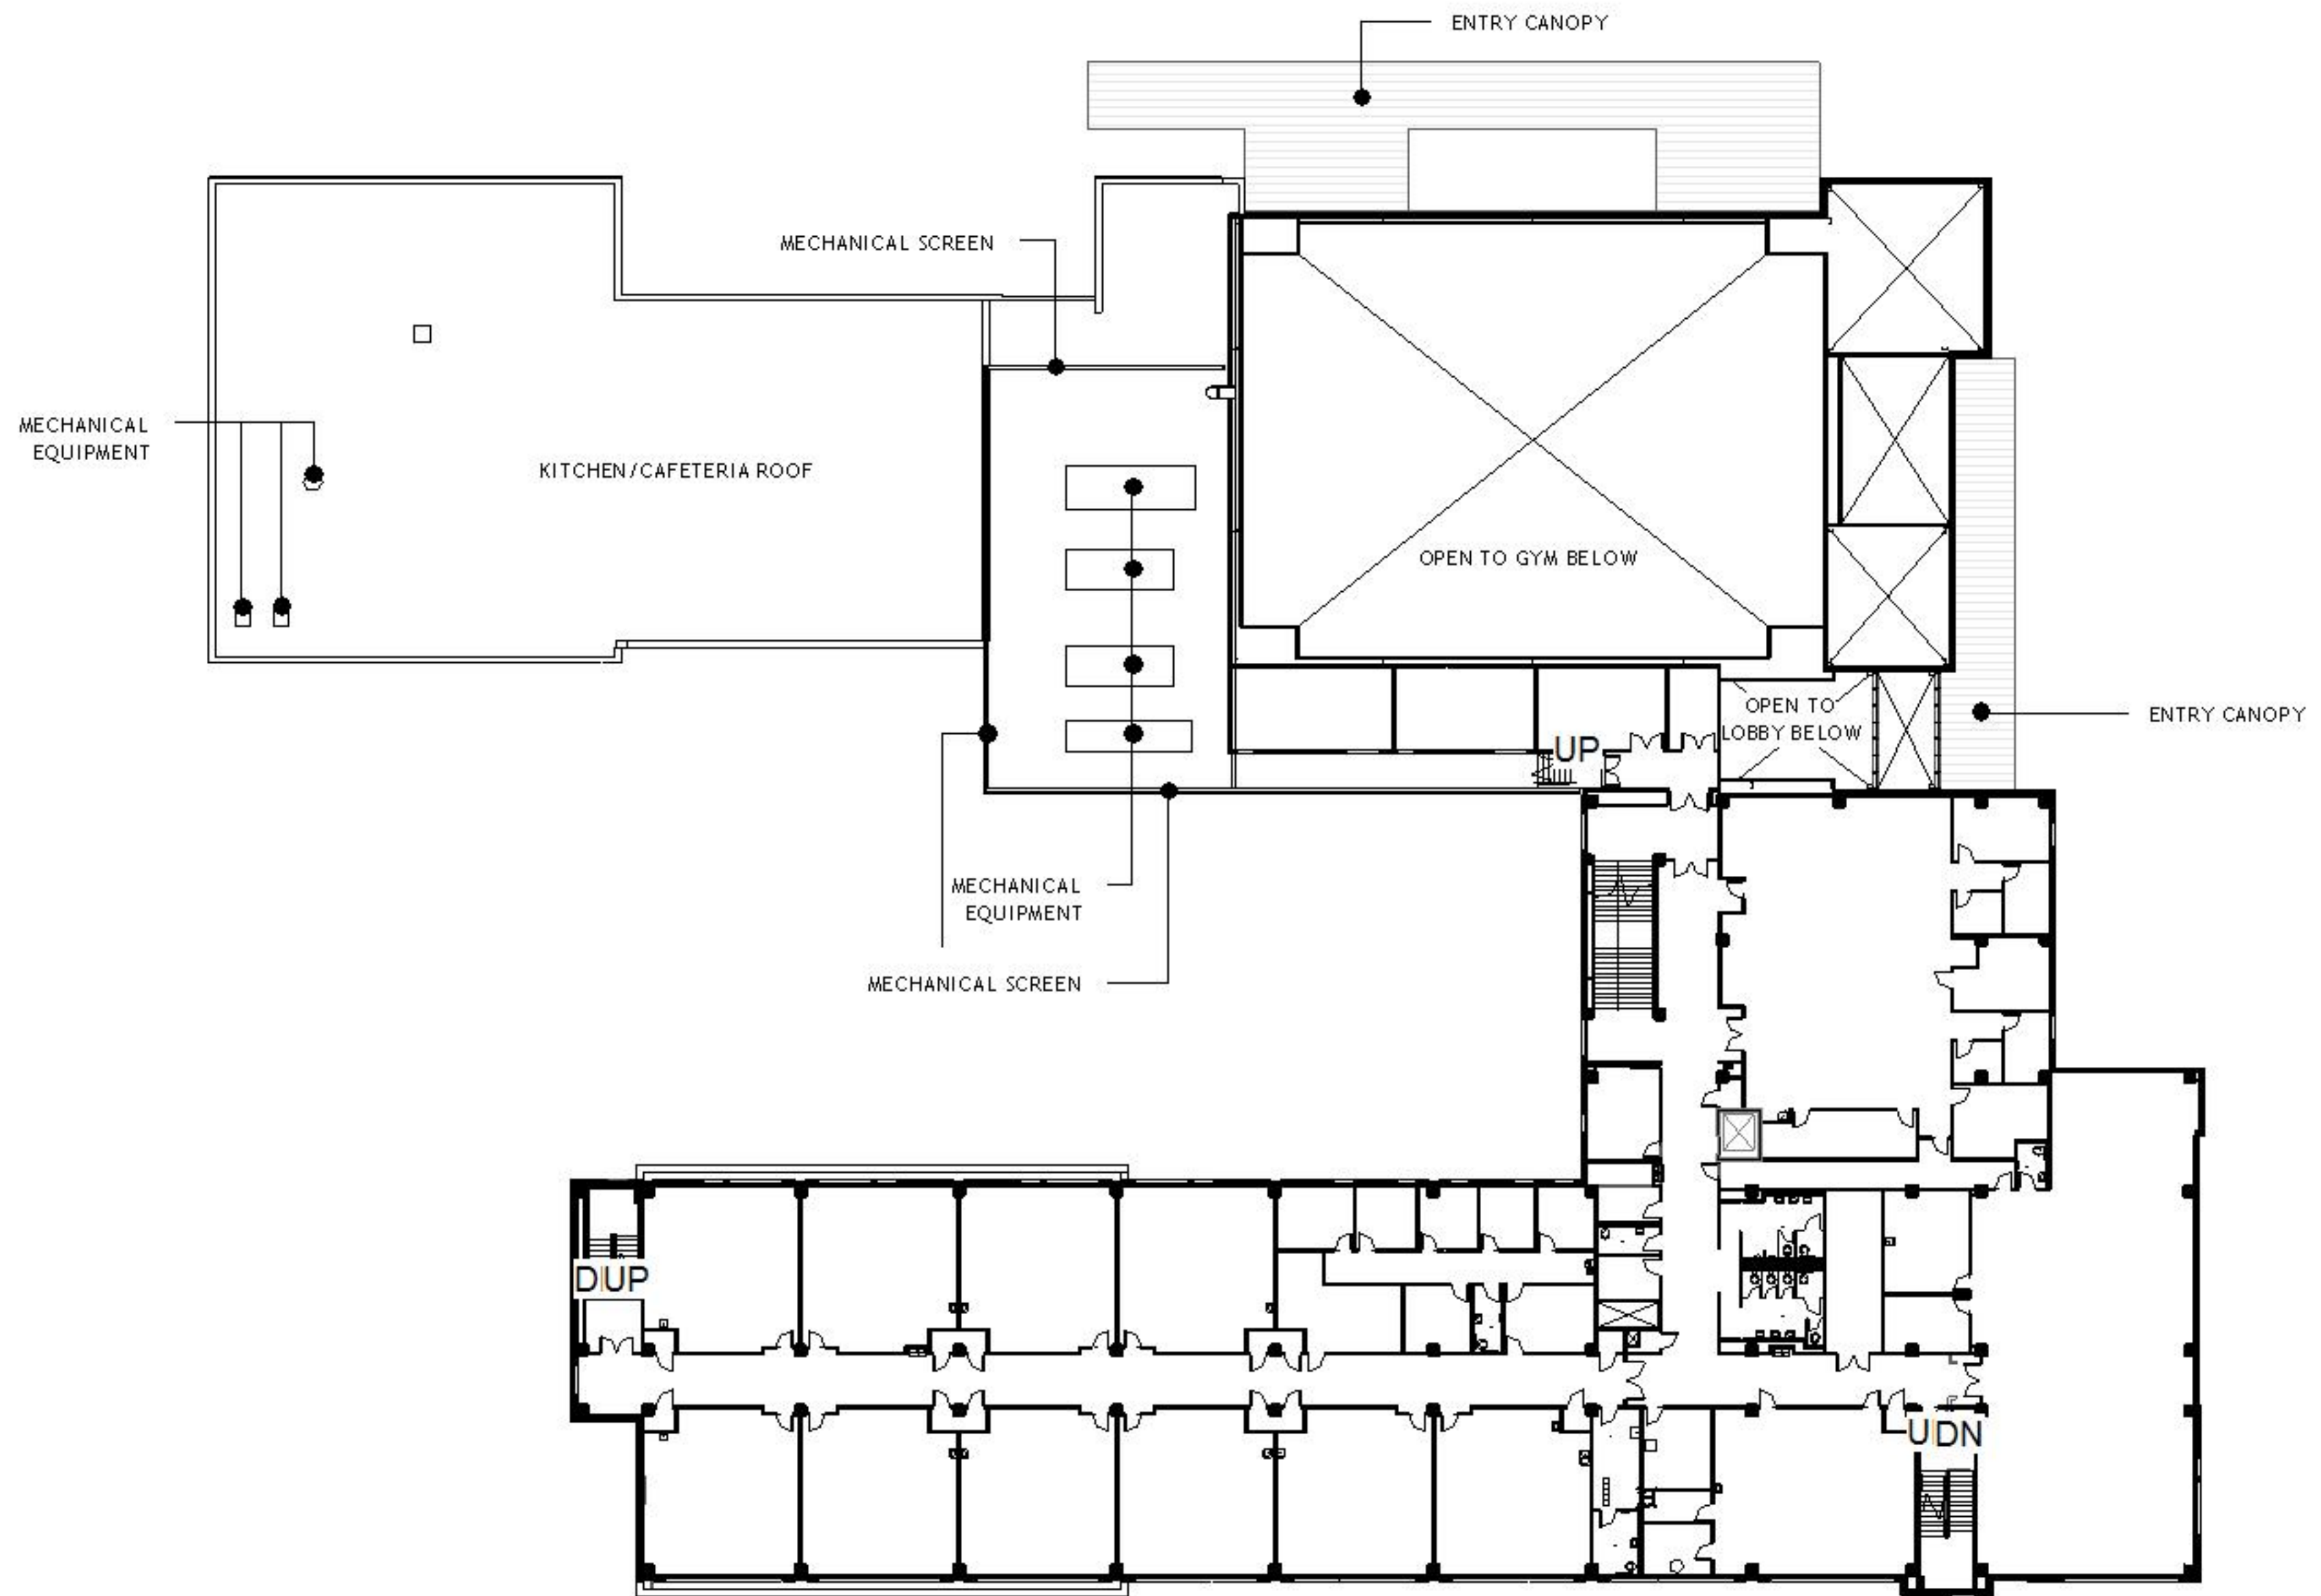

2ND FLOOR PLAN

AVERY ALEXANDER SCHOOL

5800 ST. ROCH AVE.
NEW ORLEANS, LA 70122

51223.00


FEBRUARY 5, 2014

SIZELER THOMPSON BROWN ARCHITECTS

PROJECT DESIGN GROUP

300 LAFAYETTE STREET, SUITE 200
NEW ORLEANS, LOUISIANA 70130
(504) 523-6472 FAX (504) 529-1181



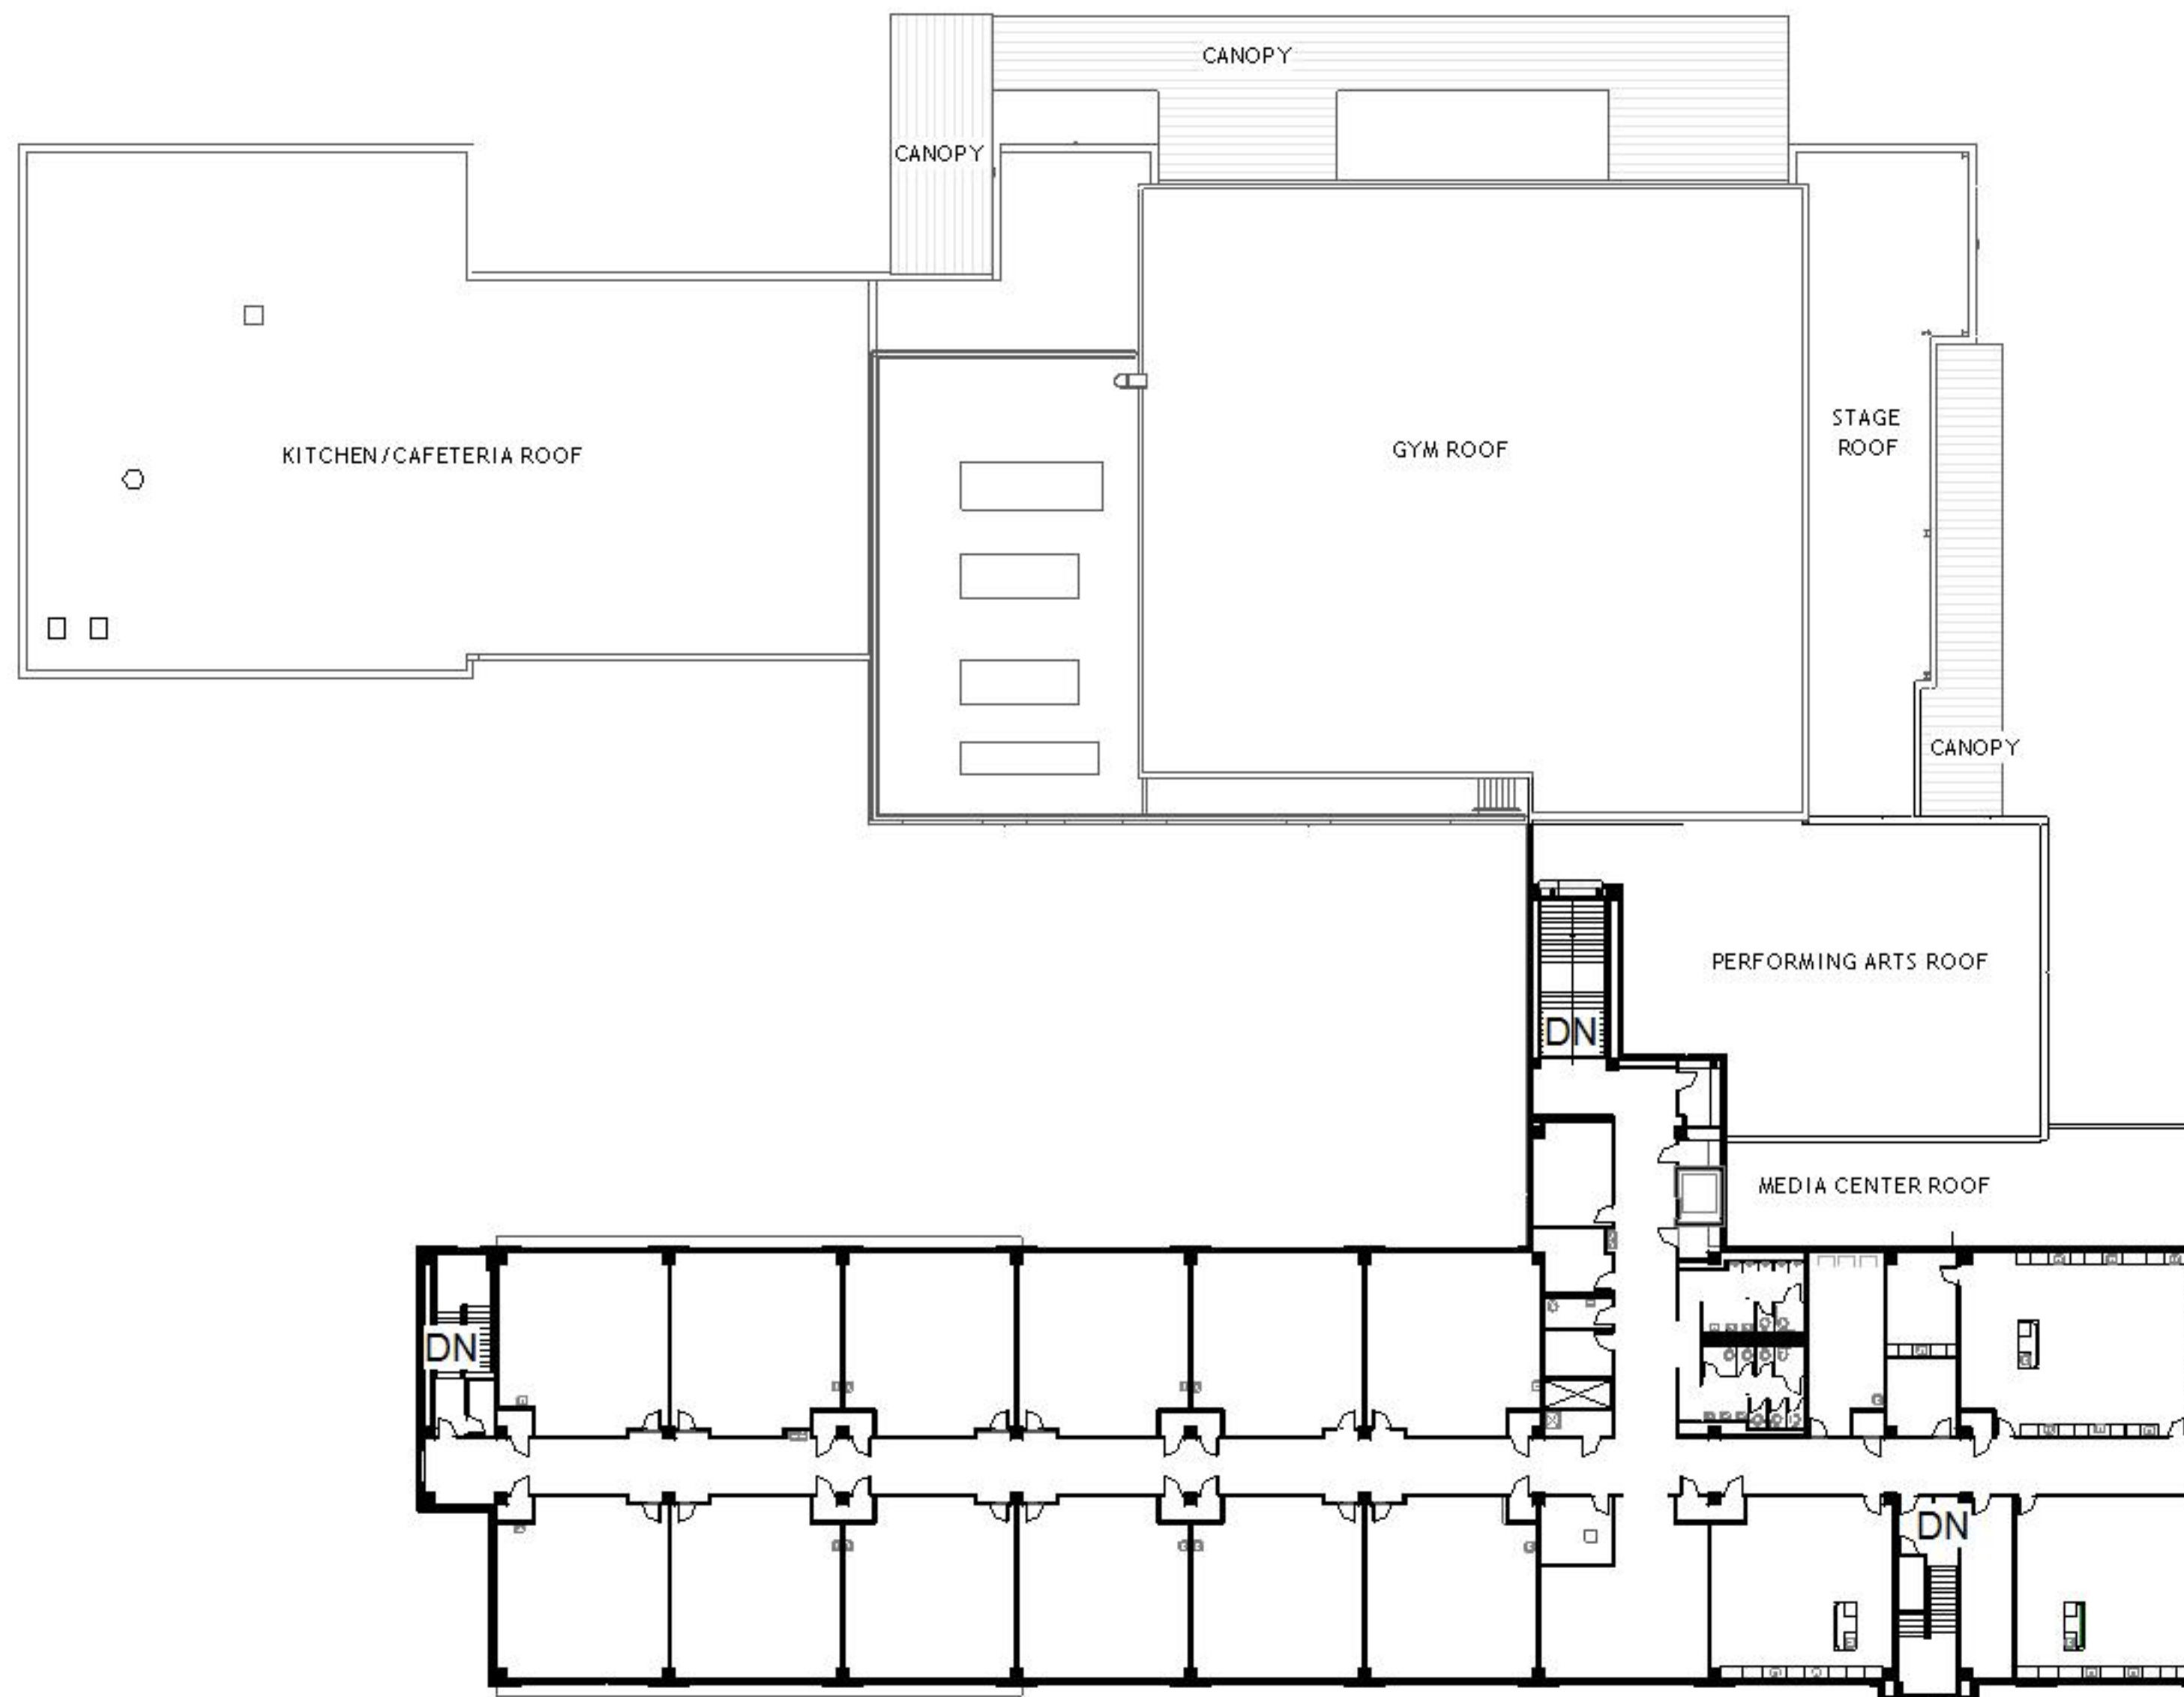

3RD FLOOR PLAN

AVERY ALEXANDER SCHOOL

5800 ST. ROCH AVE.
NEW ORLEANS, LA 70122

51223.00


FEBRUARY 5, 2014

SIZELER THOMPSON BROWN ARCHITECTS


PROJECT DESIGN GROUP

300 LAFAYETTE STREET, SUITE 200
NEW ORLEANS, LOUISIANA 70130
(504) 523-6472 FAX (504) 529-1181



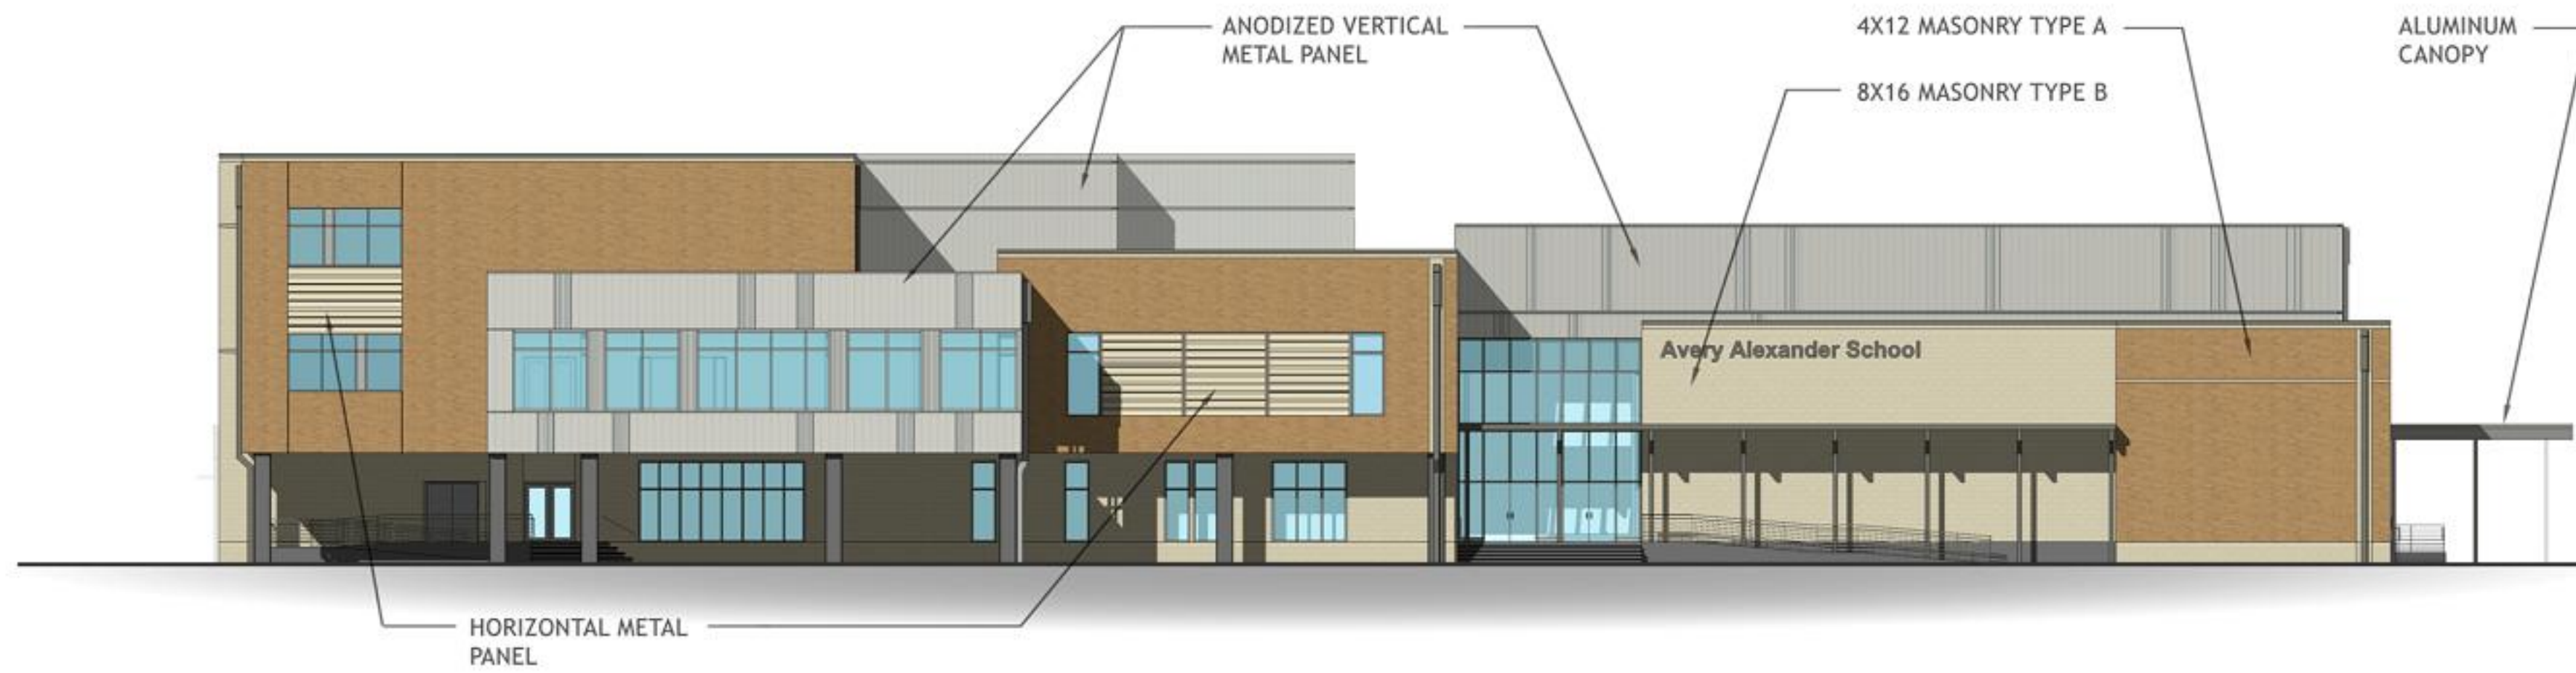

SAINT ROCH AVENUE ELEVATION

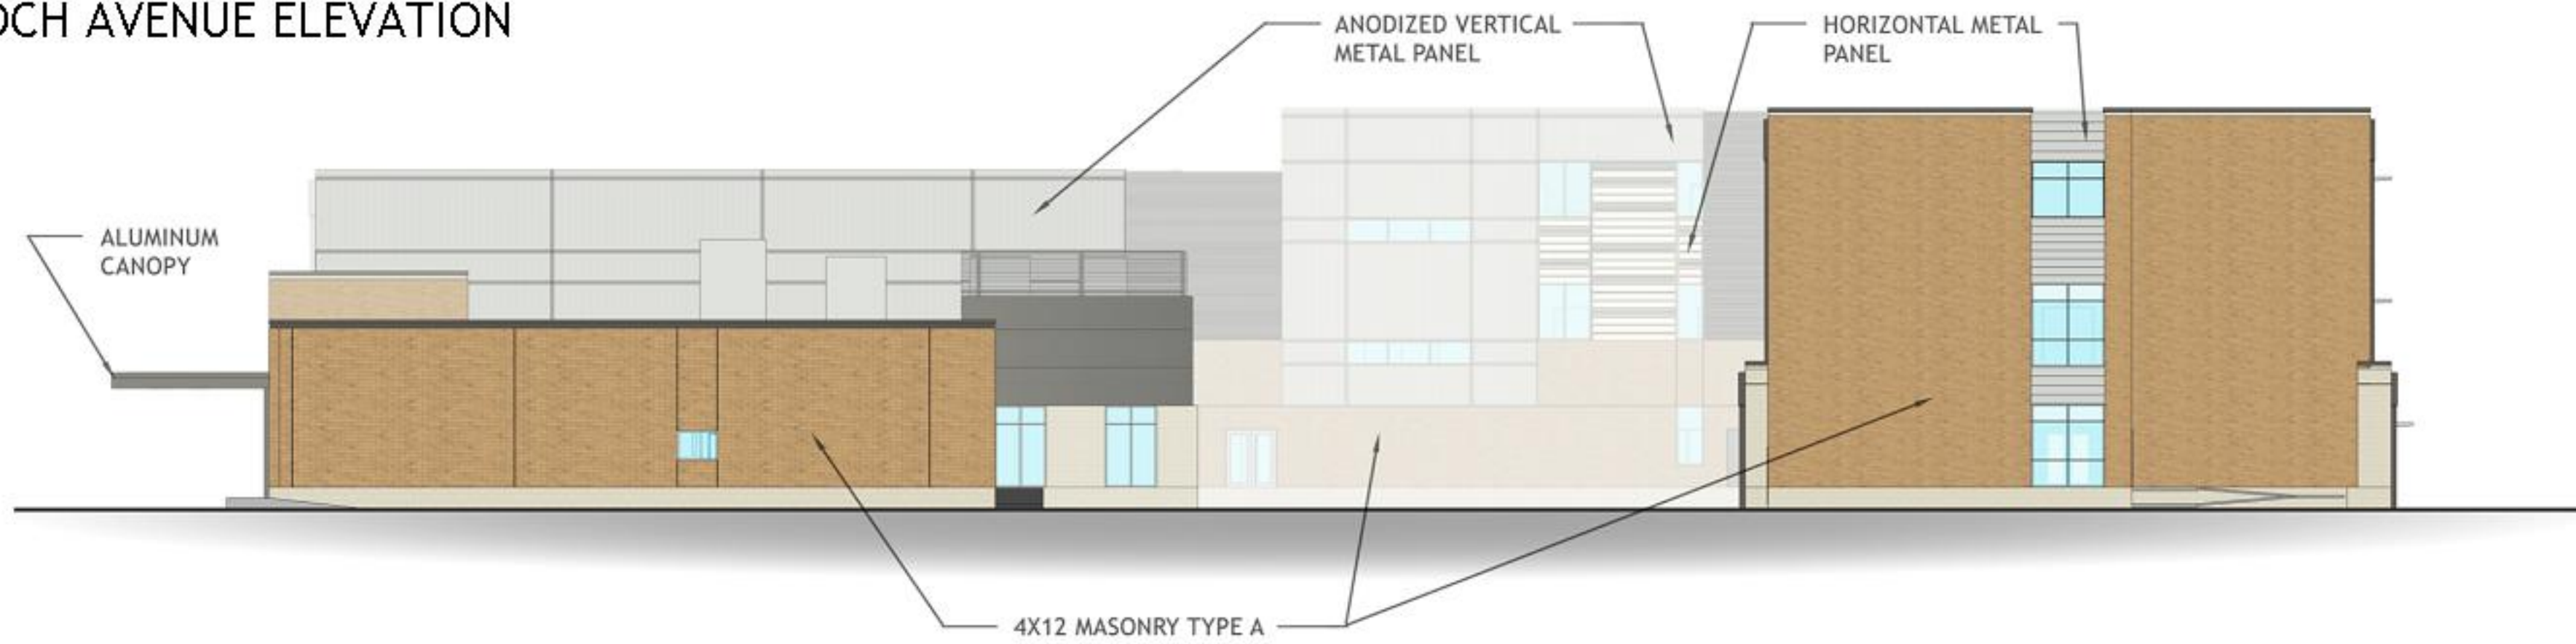

MANDEVILLE STREET ELEVATION

AVERY ALEXANDER SCHOOL

5800 ST. ROCH AVE.
NEW ORLEANS, LA 70122

51223.00

FEBRUARY 5, 2014

SIZELER THOMPSON BROWN ARCHITECTS

PROJECT DESIGN GROUP

300 LAFAYETTE STREET, SUITE 200
NEW ORLEANS, LOUISIANA 70130
(504) 523-6472 FAX (504) 529-1181





CLASSROOM WING ELEVATION

8X16 MASONRY TYPE B



PRESSBURG STREET ELEVATION

AVERY ALEXANDER SCHOOL

5800 ST. ROCH AVE.
NEW ORLEANS, LA 70122

51223.00

FEBRUARY 5, 2014

SIZELER THOMPSON BROWN ARCHITECTS

PROJECT DESIGN GROUP

300 LAFAYETTE STREET, SUITE 200
NEW ORLEANS, LOUISIANA 70130
(504) 523-6472 FAX (504) 529-1181





VIEW FROM ST ROCH AVENUE

AVERY ALEXANDER SCHOOL

5800 ST. ROCH AVE.
NEW ORLEANS, LA 70122

51223.00

FEBRUARY 5, 2014

SIZELER THOMPSON BROWN ARCHITECTS

PROJECT DESIGN GROUP

300 LAFAYETTE STREET, SUITE 200
NEW ORLEANS, LOUISIANA 70130
(504) 523-6472 FAX (504) 529-1181

