


Harriet R. Tubman K-8 Existing Site

Mahlum / Scairono Martinez Architects
April 25, 2014




Harriet R. Tubman K-8 Site Circulation Diagram

Mahlum / Scairono Martinez Architects
April 25, 2014

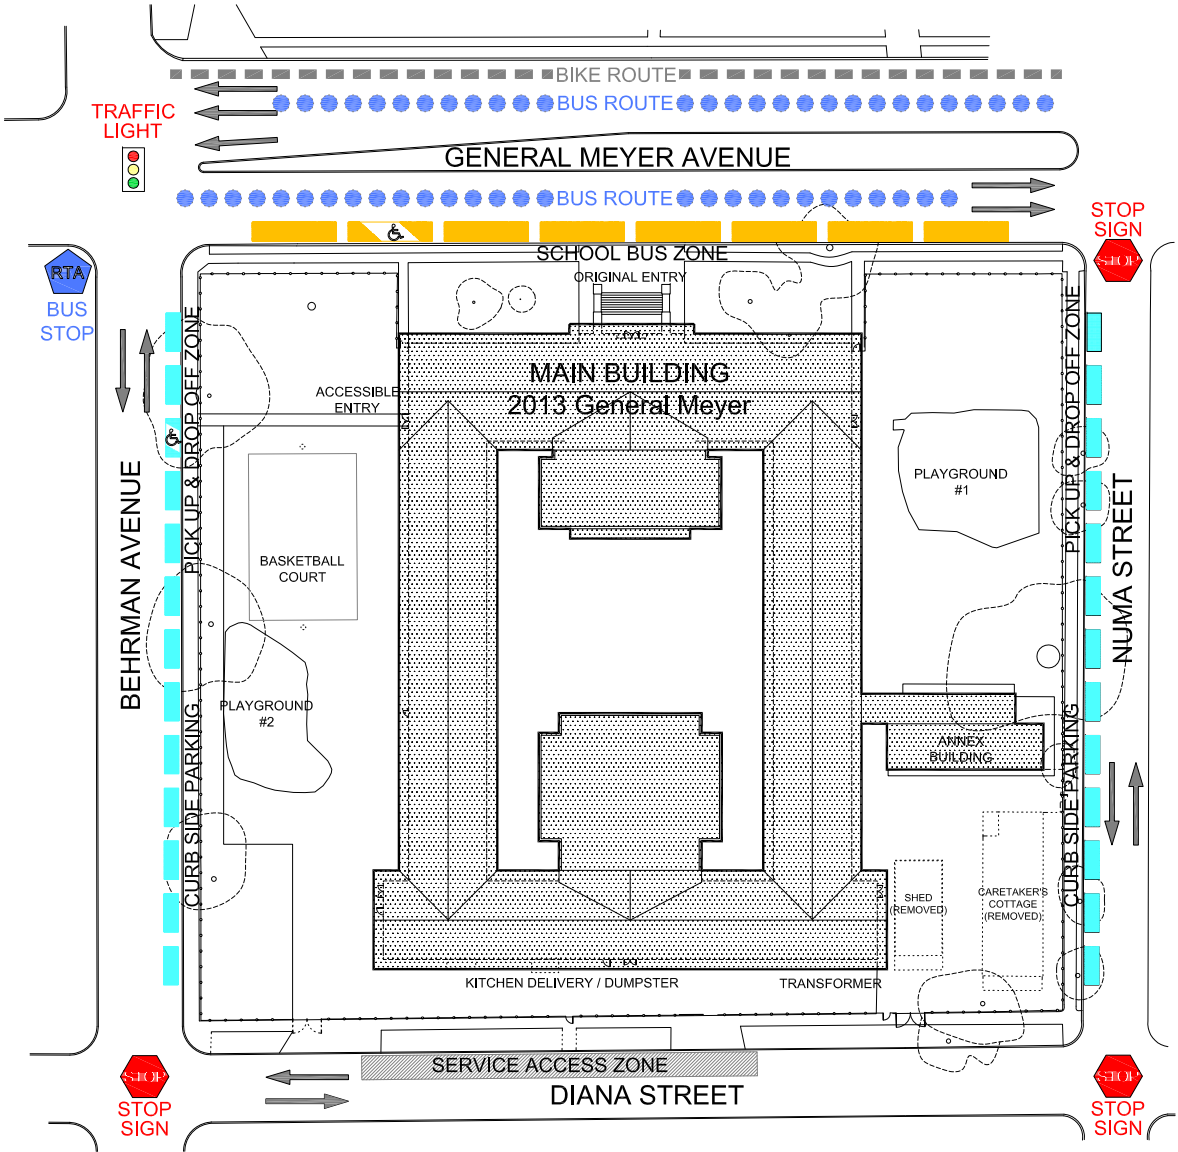



Harriet R. Tubman K-8 Site Plan

Mahlum / Scairono Martinez Architects
April 25, 2014

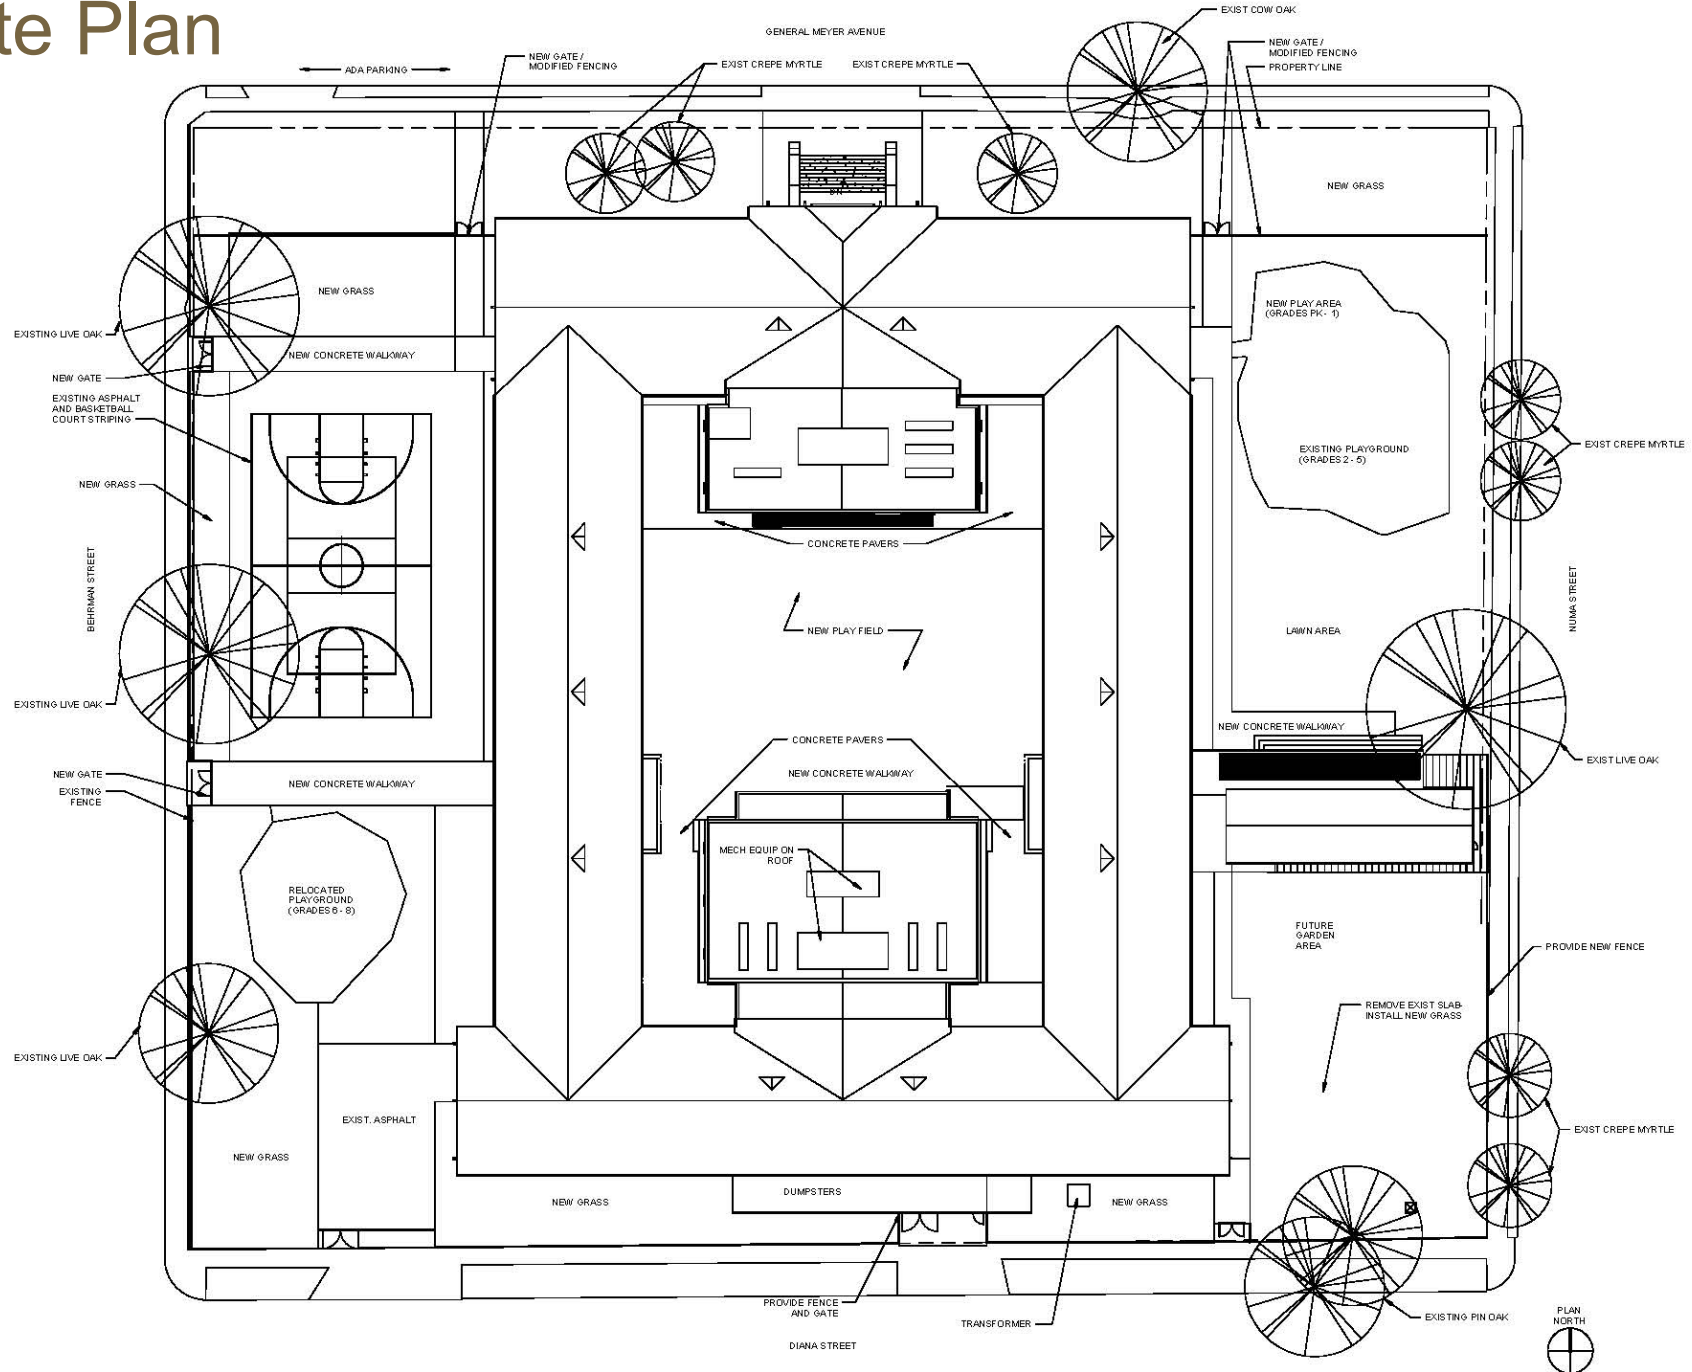

Harriet R. Tubman K-8 Floor Plan

Mahlum / Scairono Martinez Architects
April 25, 2014

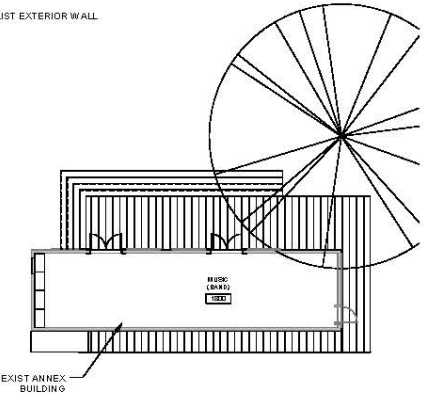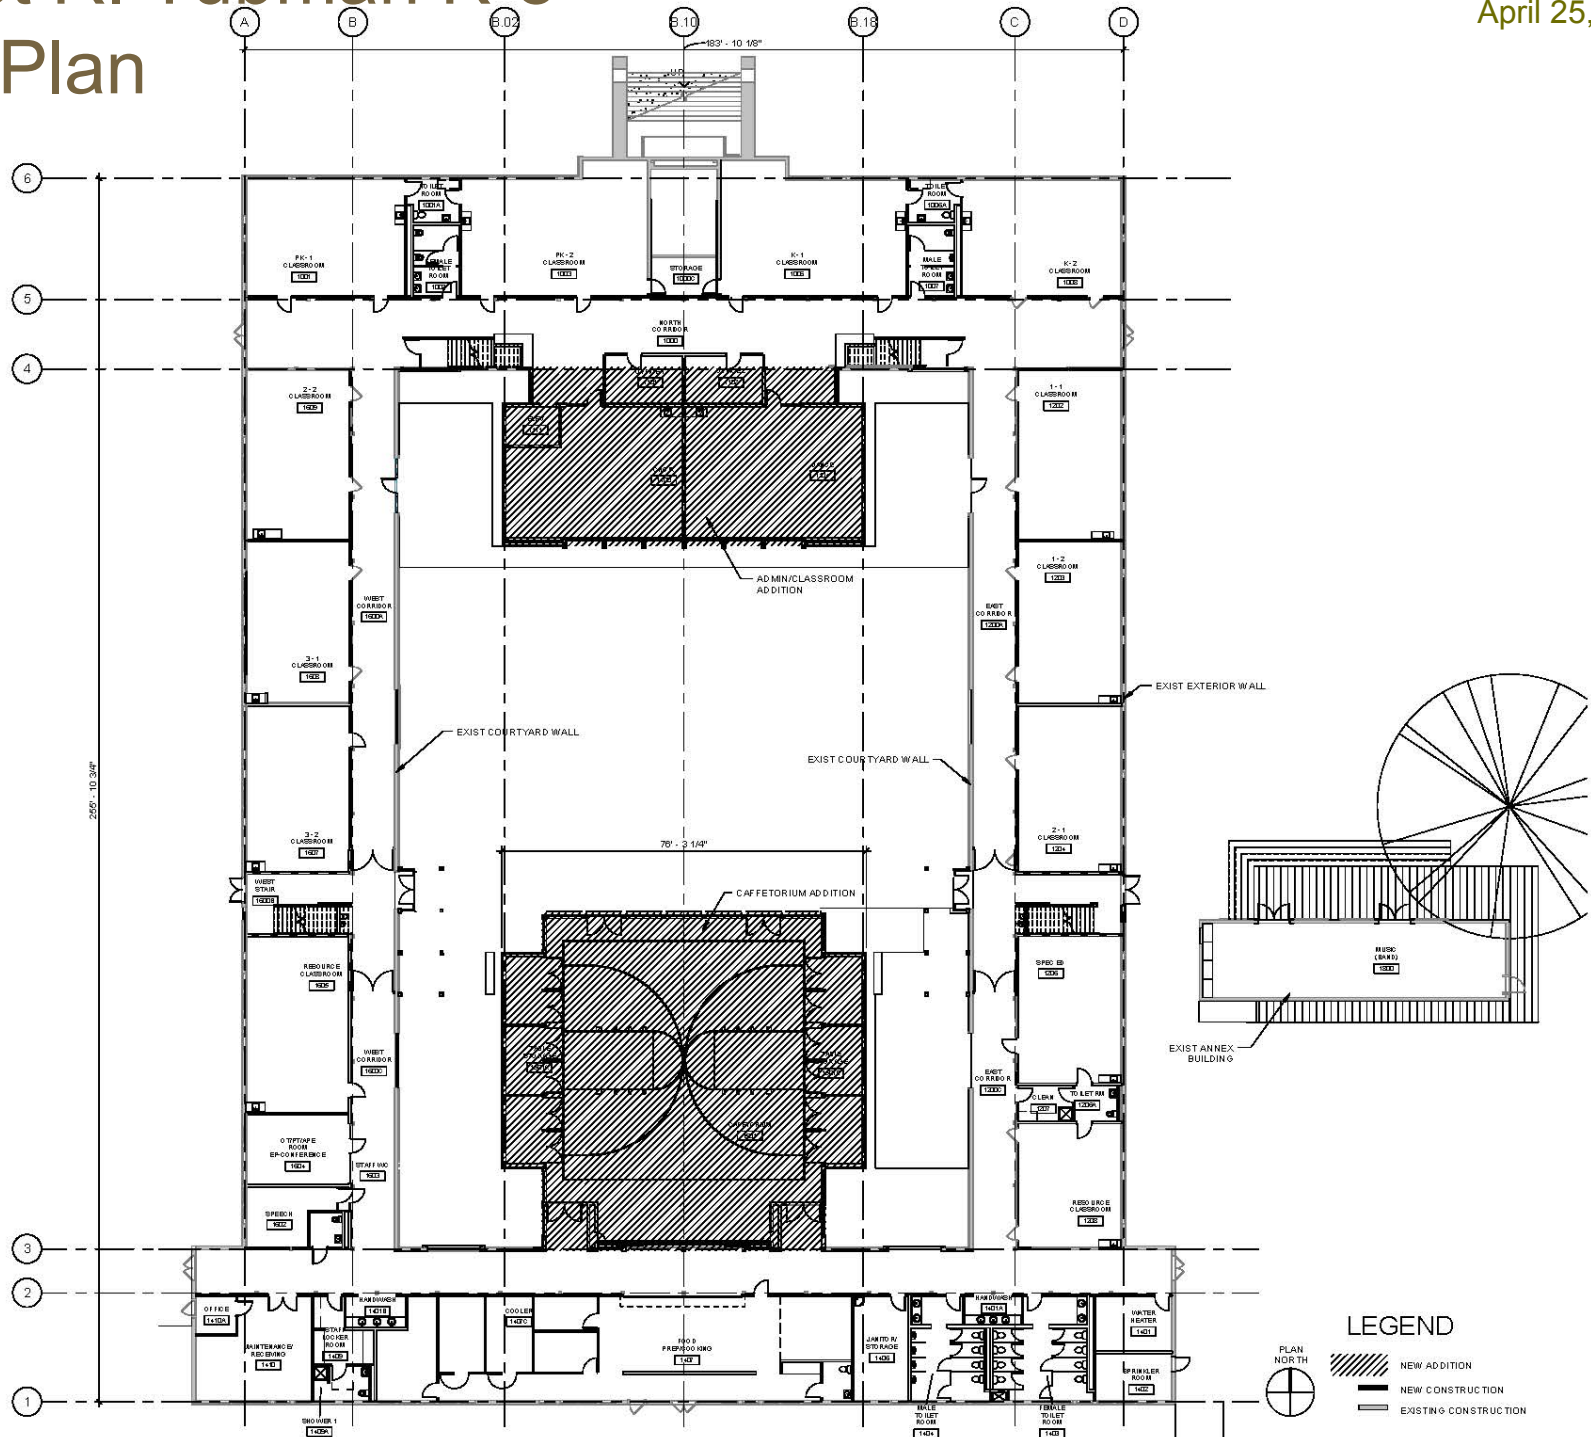

LEGEND


-  NEW ADDITION
-  NEW CONSTRUCTION
-  EXISTING CONSTRUCTION



First Floor Plan

Harriet R. Tubman K-8 Floor Plan


Mahlum / Scairono Martinez Architects
April 25, 2014

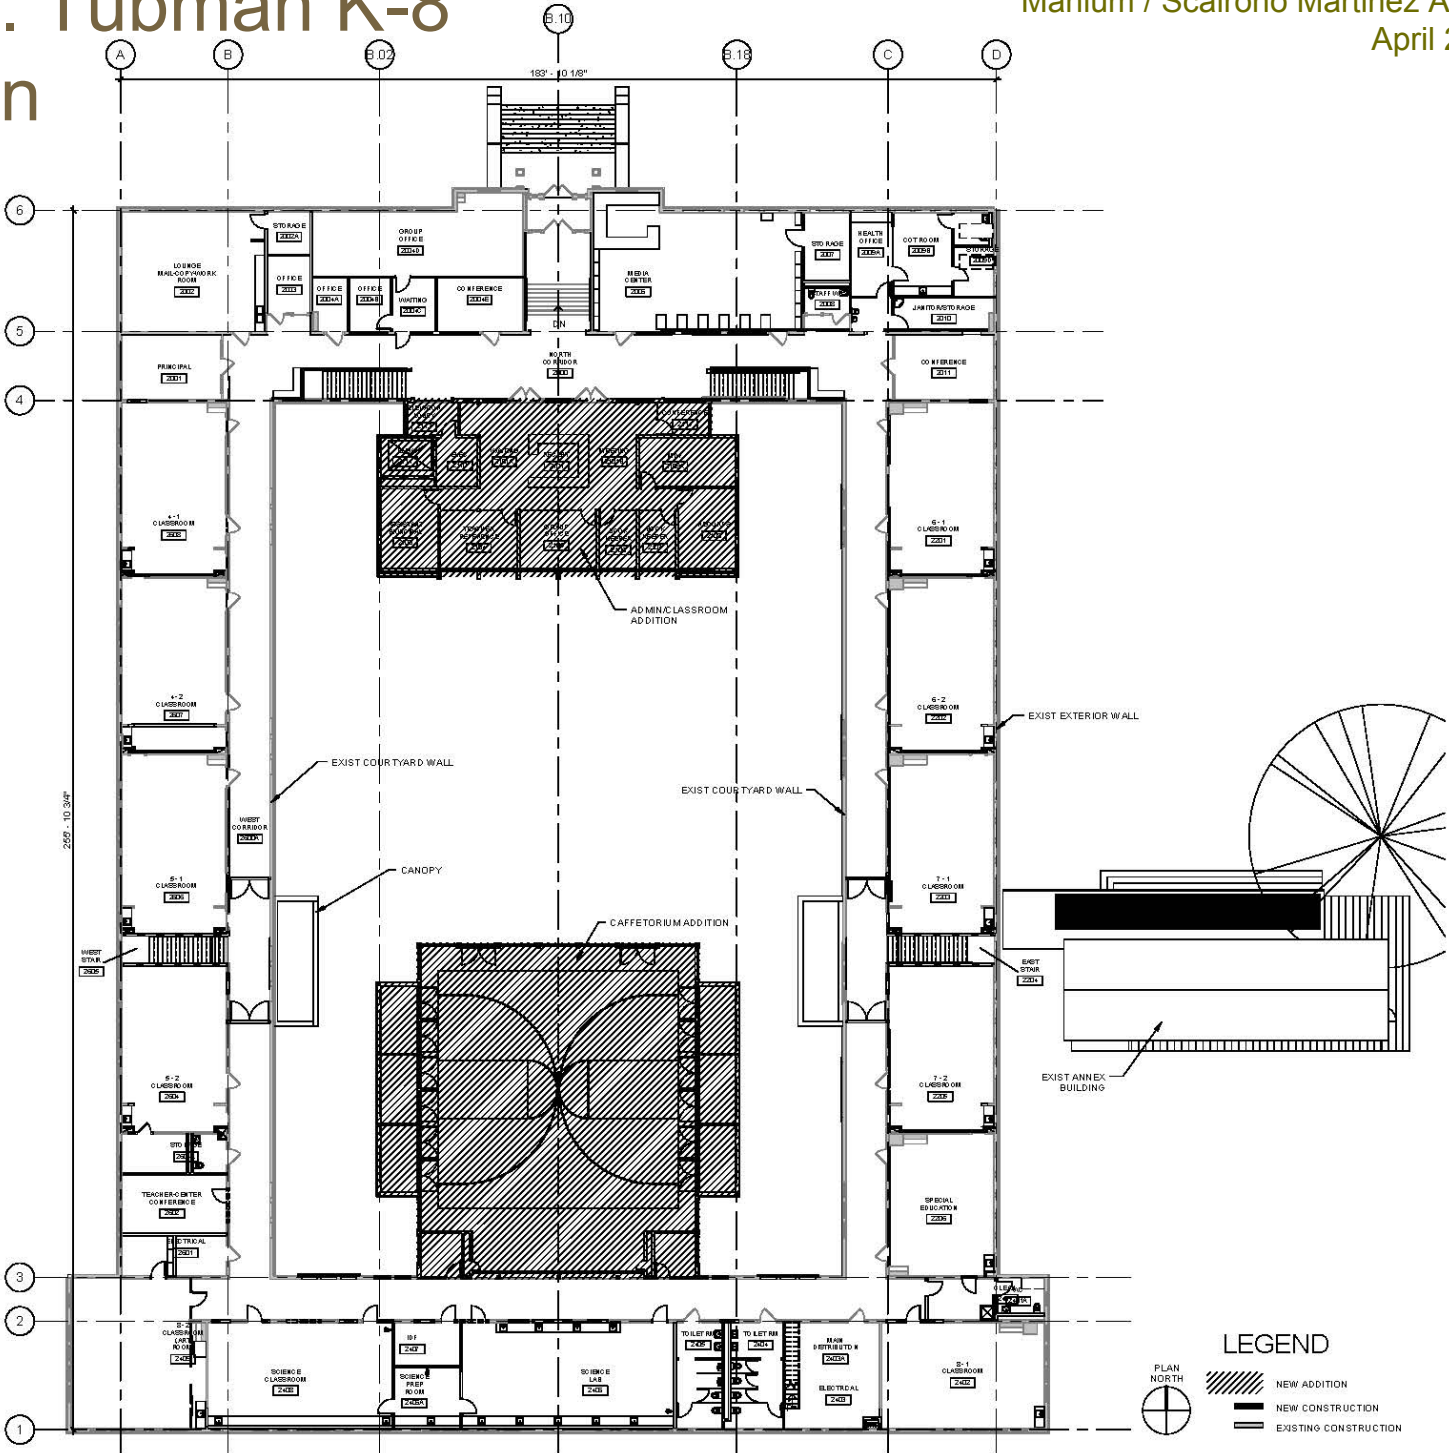


Second Floor Plan

Harriet R. Tubman K-8 Elevations

Mahlum / Scairono Martinez Architects
April 25, 2014

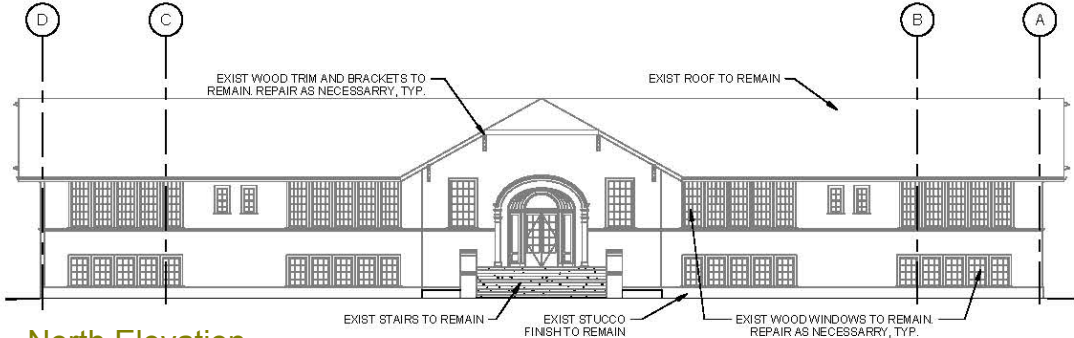



North Elevation

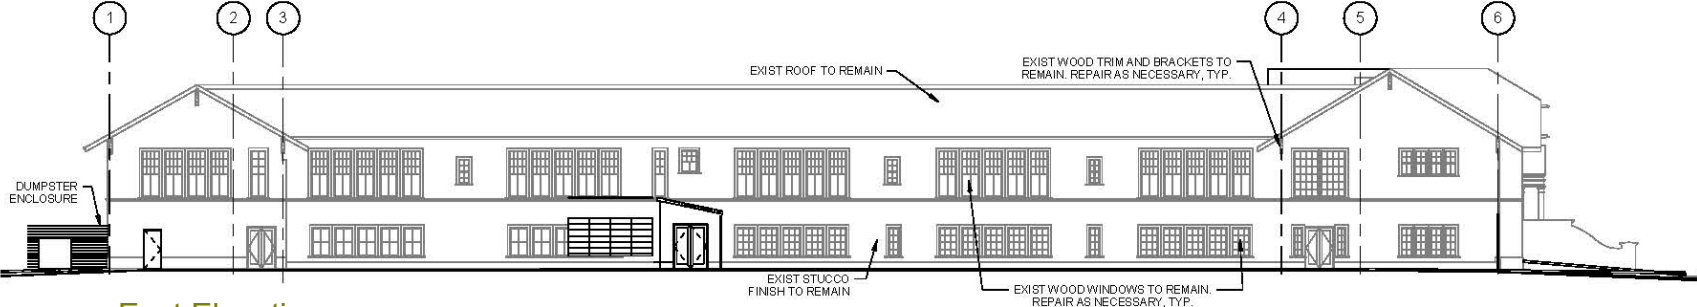

East Elevation


Harriet R. Tubman K-8 Elevations

Mahlum / Scairono Martinez Architects
April 25, 2014

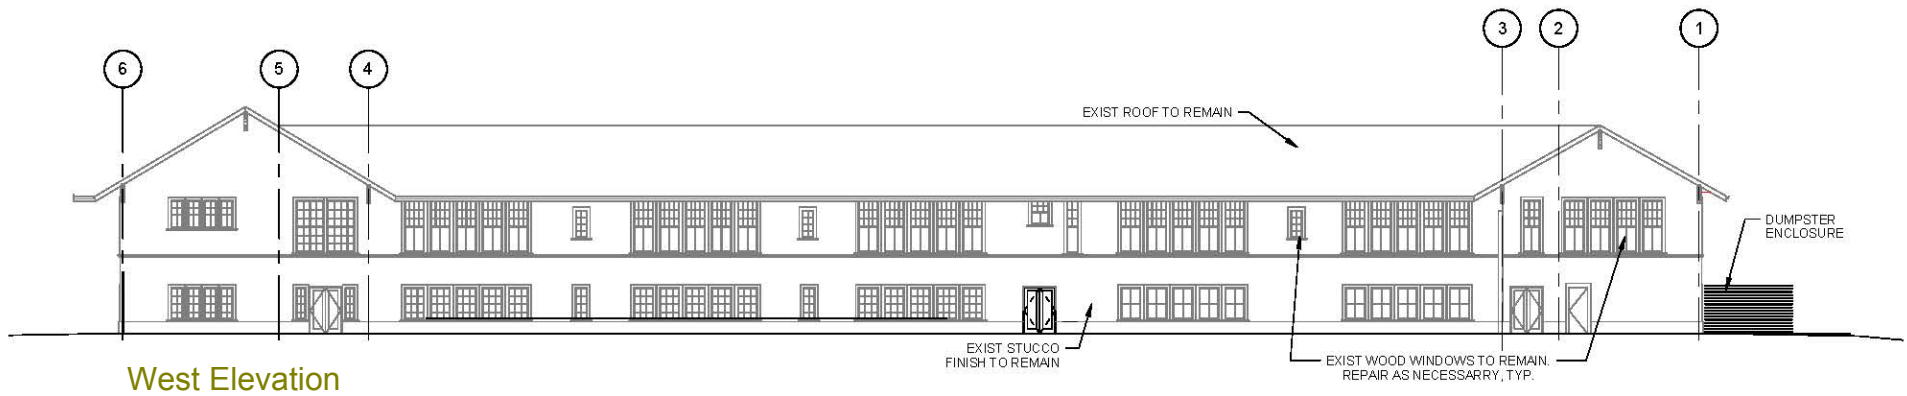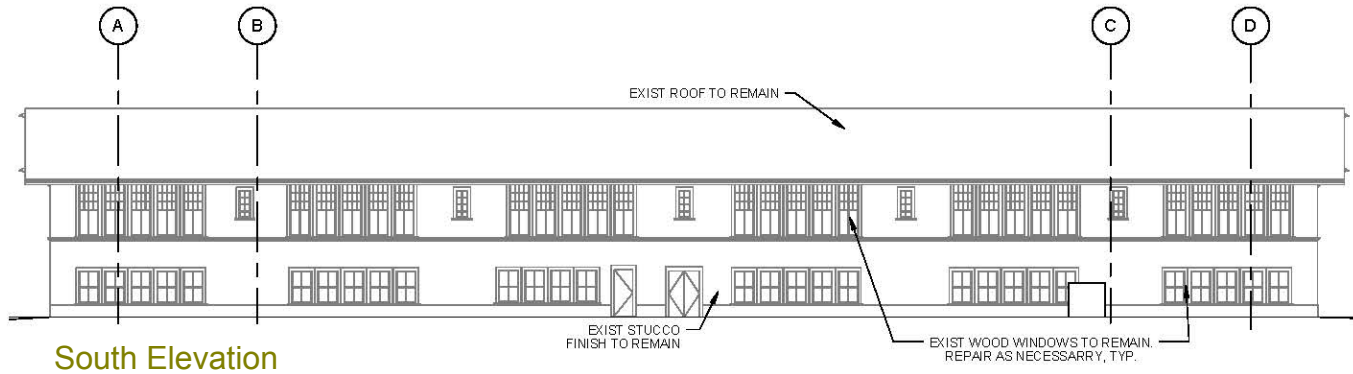


Harriet R. Tubman K-8 Courtyard Elevations

Mahlum / Scairono Martinez Architects
April 25, 2014

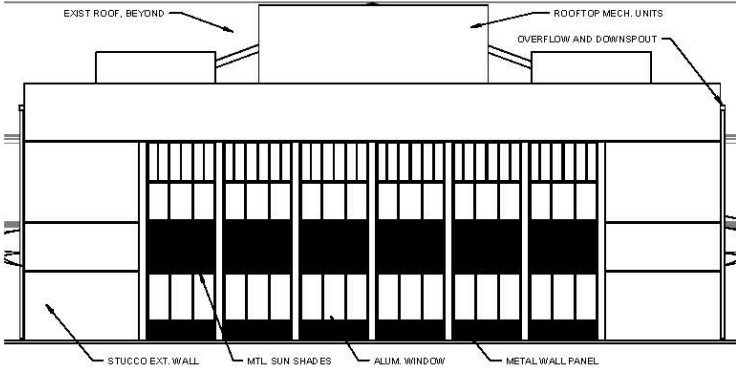


North Elevation Addition

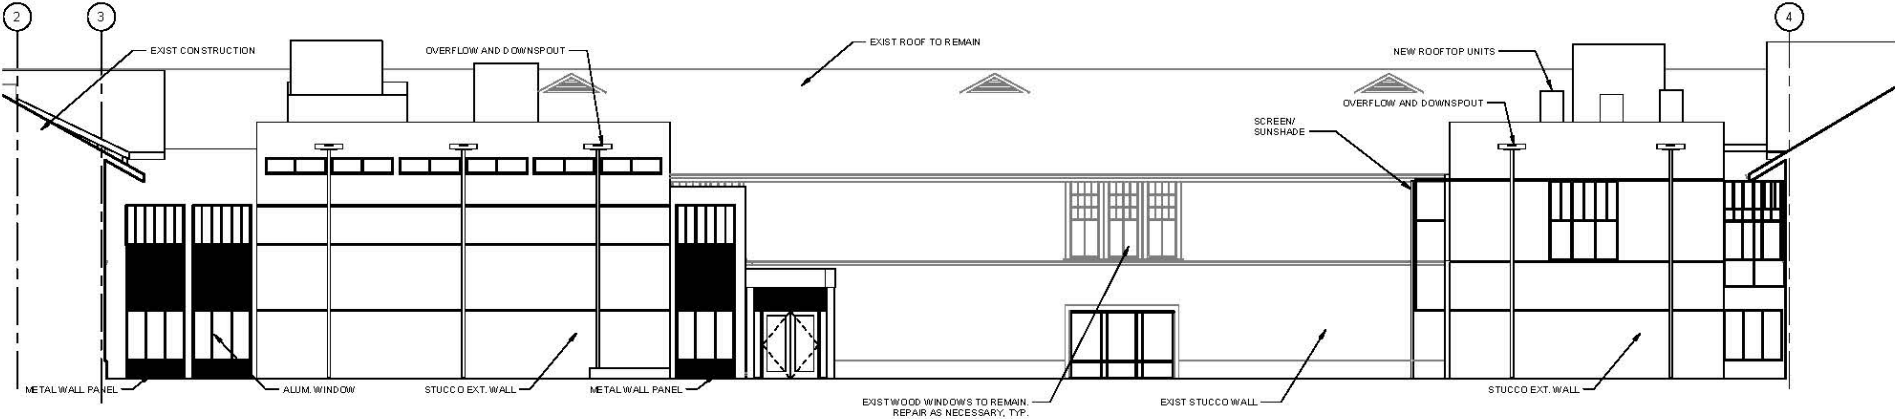


East Elevation Addition

Harriet R. Tubman K-8 Courtyard Elevations

Mahlum / Scairono Martinez Architects
April 25, 2014

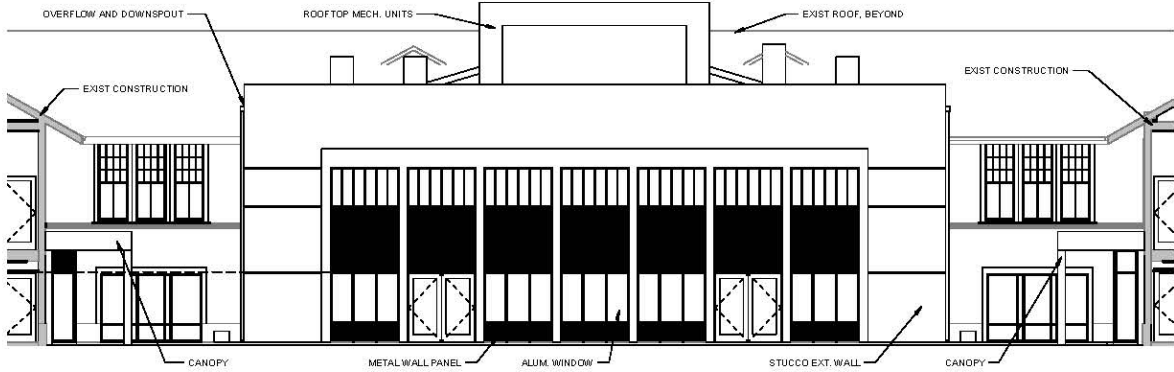


South Elevation Addition

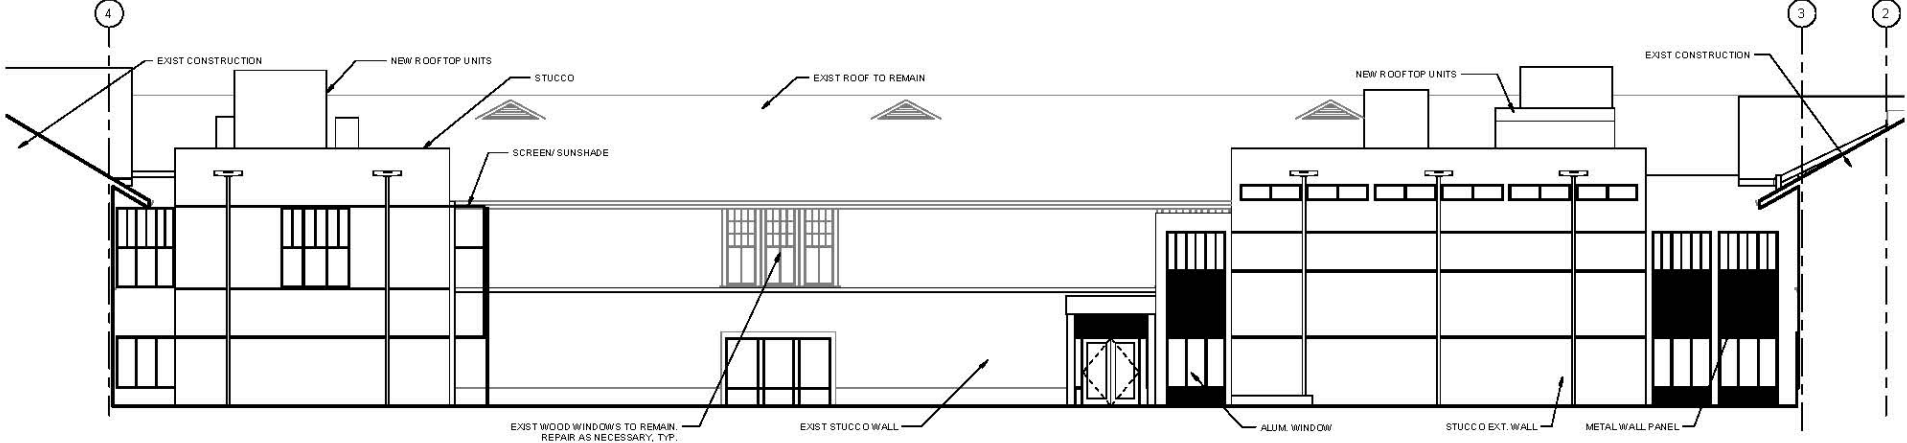


West Elevation Addition

Harriet R. Tubman K-8 Annex Elevations

Mahlum / Scairono Martinez Architects
April 25, 2014

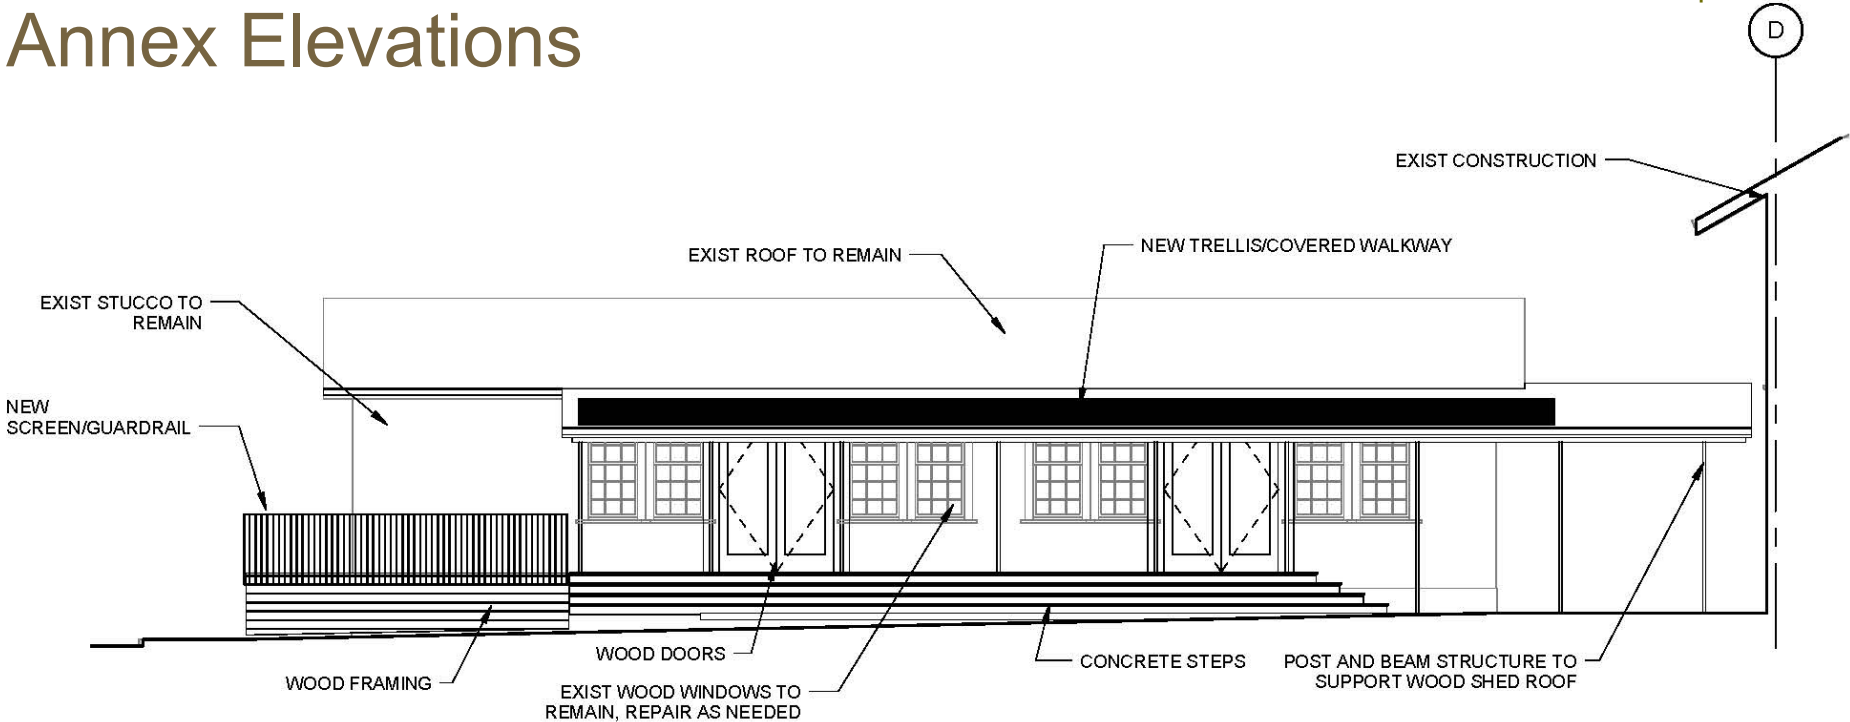


North Elevation

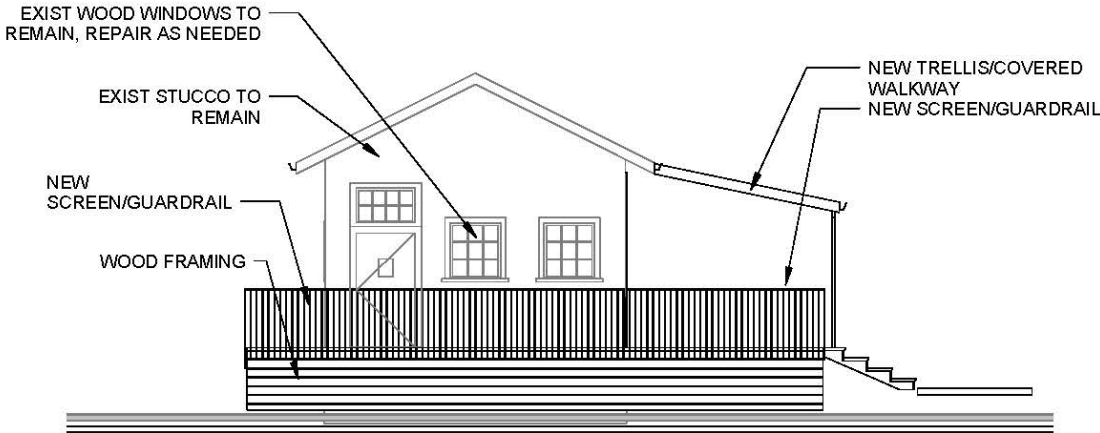


East Elevation

Harriet R. Tubman K-8 Annex Elevations

Mahlum / Scairono Martinez Architects
April 25, 2014

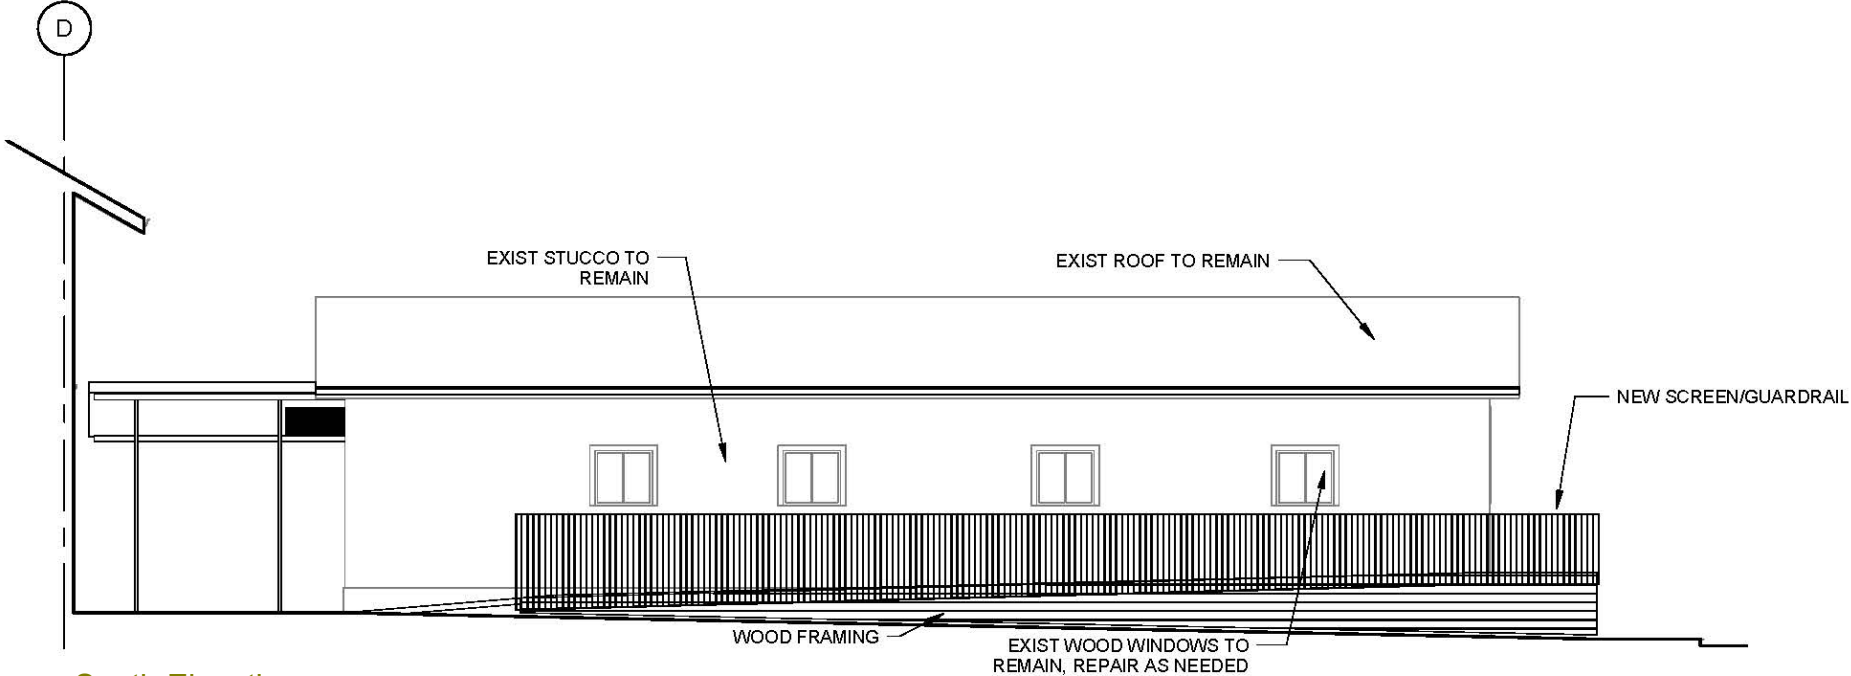

South Elevation

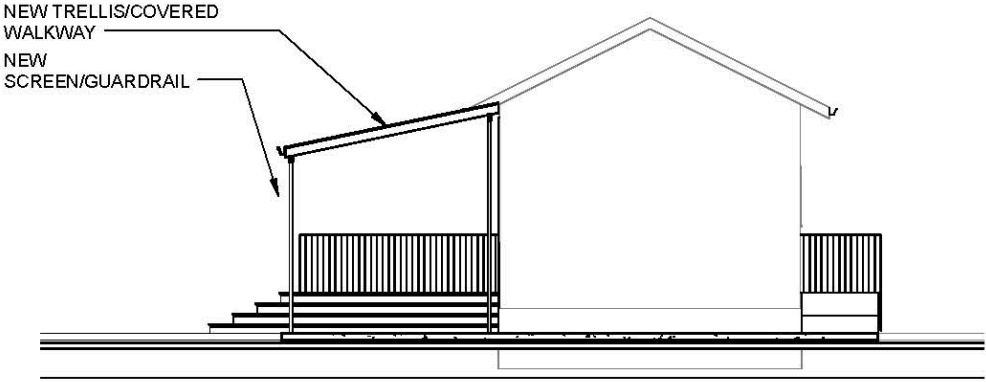

West Elevation

Harriet R. Tubman K-8 Courtyard - View to Cafetorium

Mahlum / Scairono Martinez Architects
April 25, 2014



Harriet R. Tubman K-8 Courtyard – View to Administration

Mahlum / Scairono Martinez Architects
April 25, 2014



Harriet R. Tubman K-8 Annex with learning porch

Mahlum / Scairono Martinez Architects
April 25, 2014

Proposed



Existing



Harriet R. Tubman K-8 Annex wheelchair access

Mahlum / Scairono Martinez Architects
April 25, 2014

Existing



Proposed



Harriet R. Tubman K-8 Proposed Site Layout

Mahlum / Scairono Martinez Architects
April 25, 2014

