

PERMIT SET
864 South Peters, New Orleans, LA 70130

A Professional Corporation | 850 Tchoupitoulas Street | New Orleans, Louisiana 70130 | T (504) 523 2772 | F (504) 523 3081 | www.trapolinpeer.com


(251) 243-9100

?

?


?

?

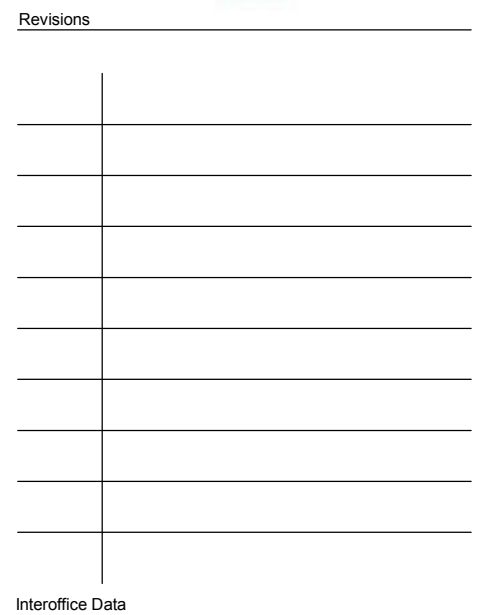

Sheet _____


A-4.10

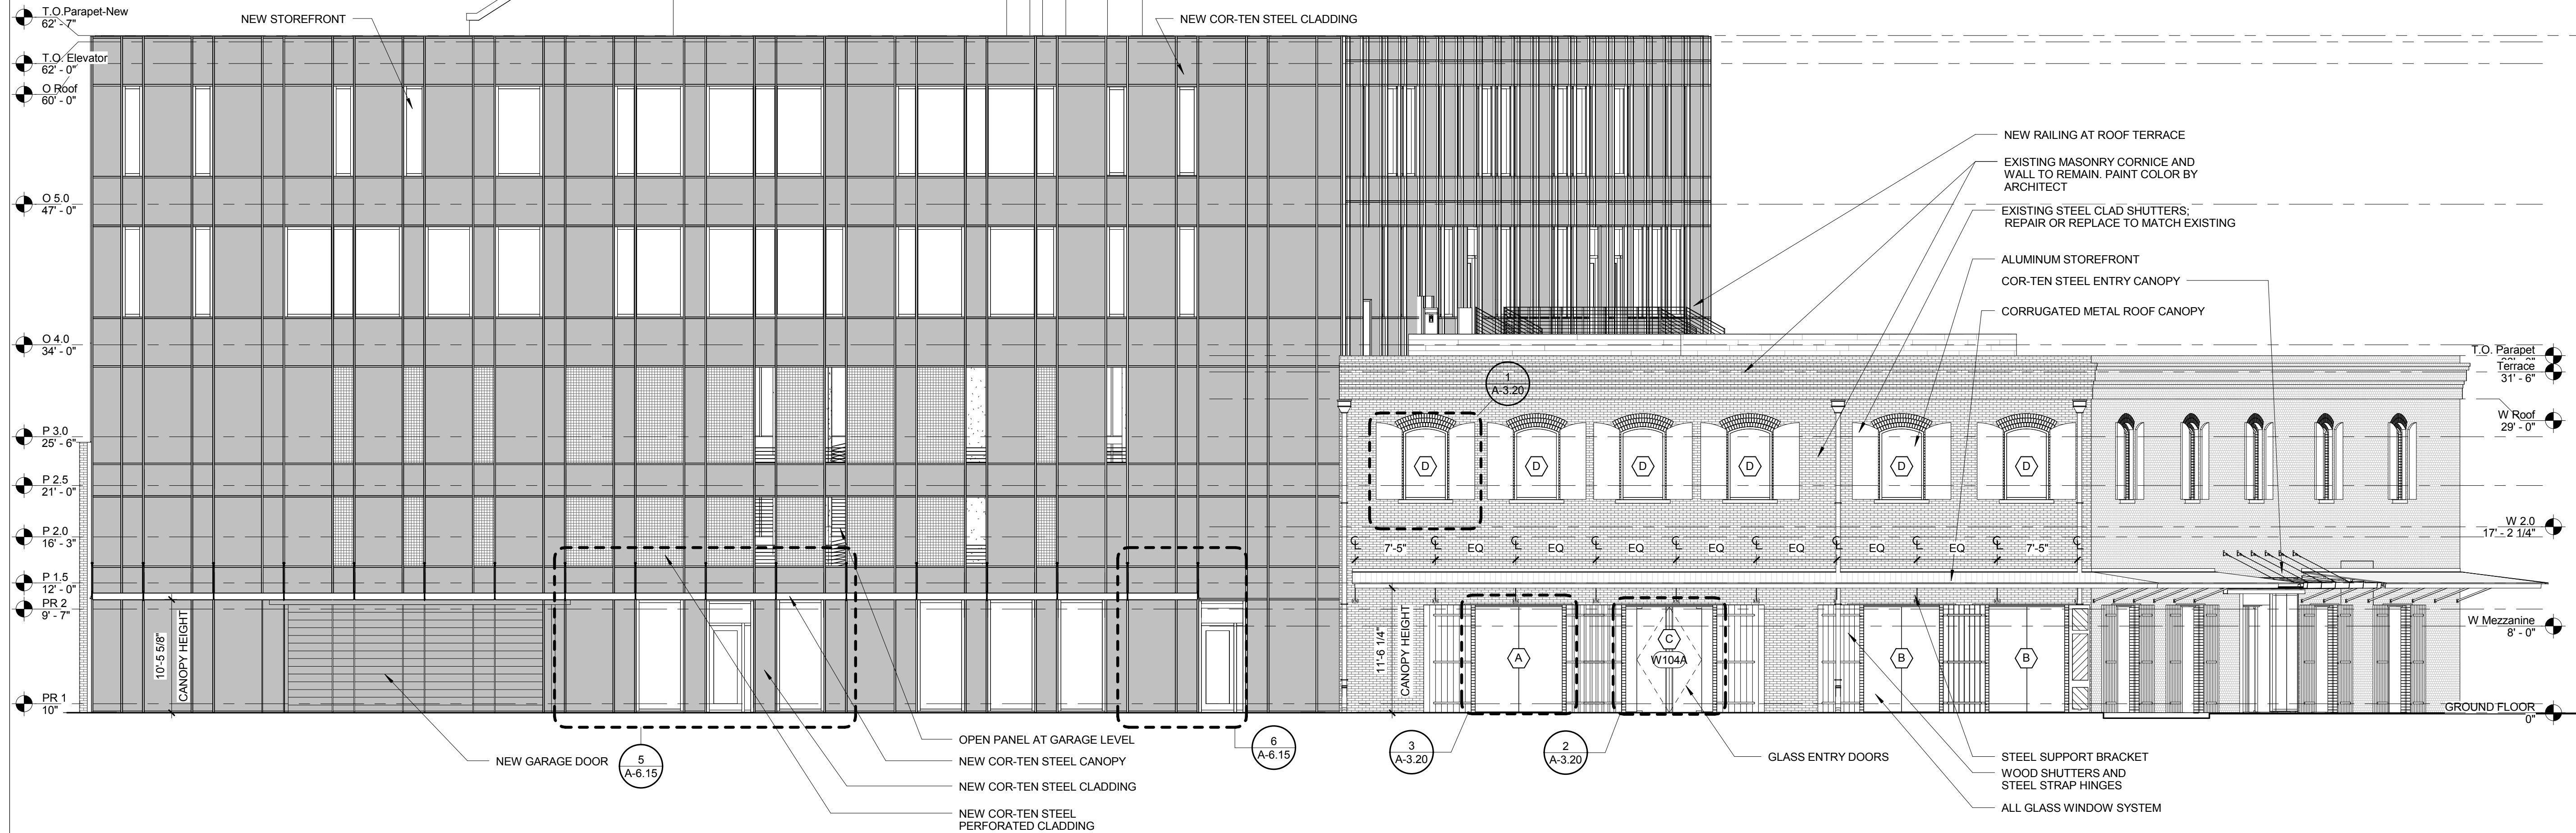

S. Peters St. - Full Length

A-2.10 | A-4.10 SCALE: 1/8" = 1'-0"

10/20/2014 8:33:38 AM

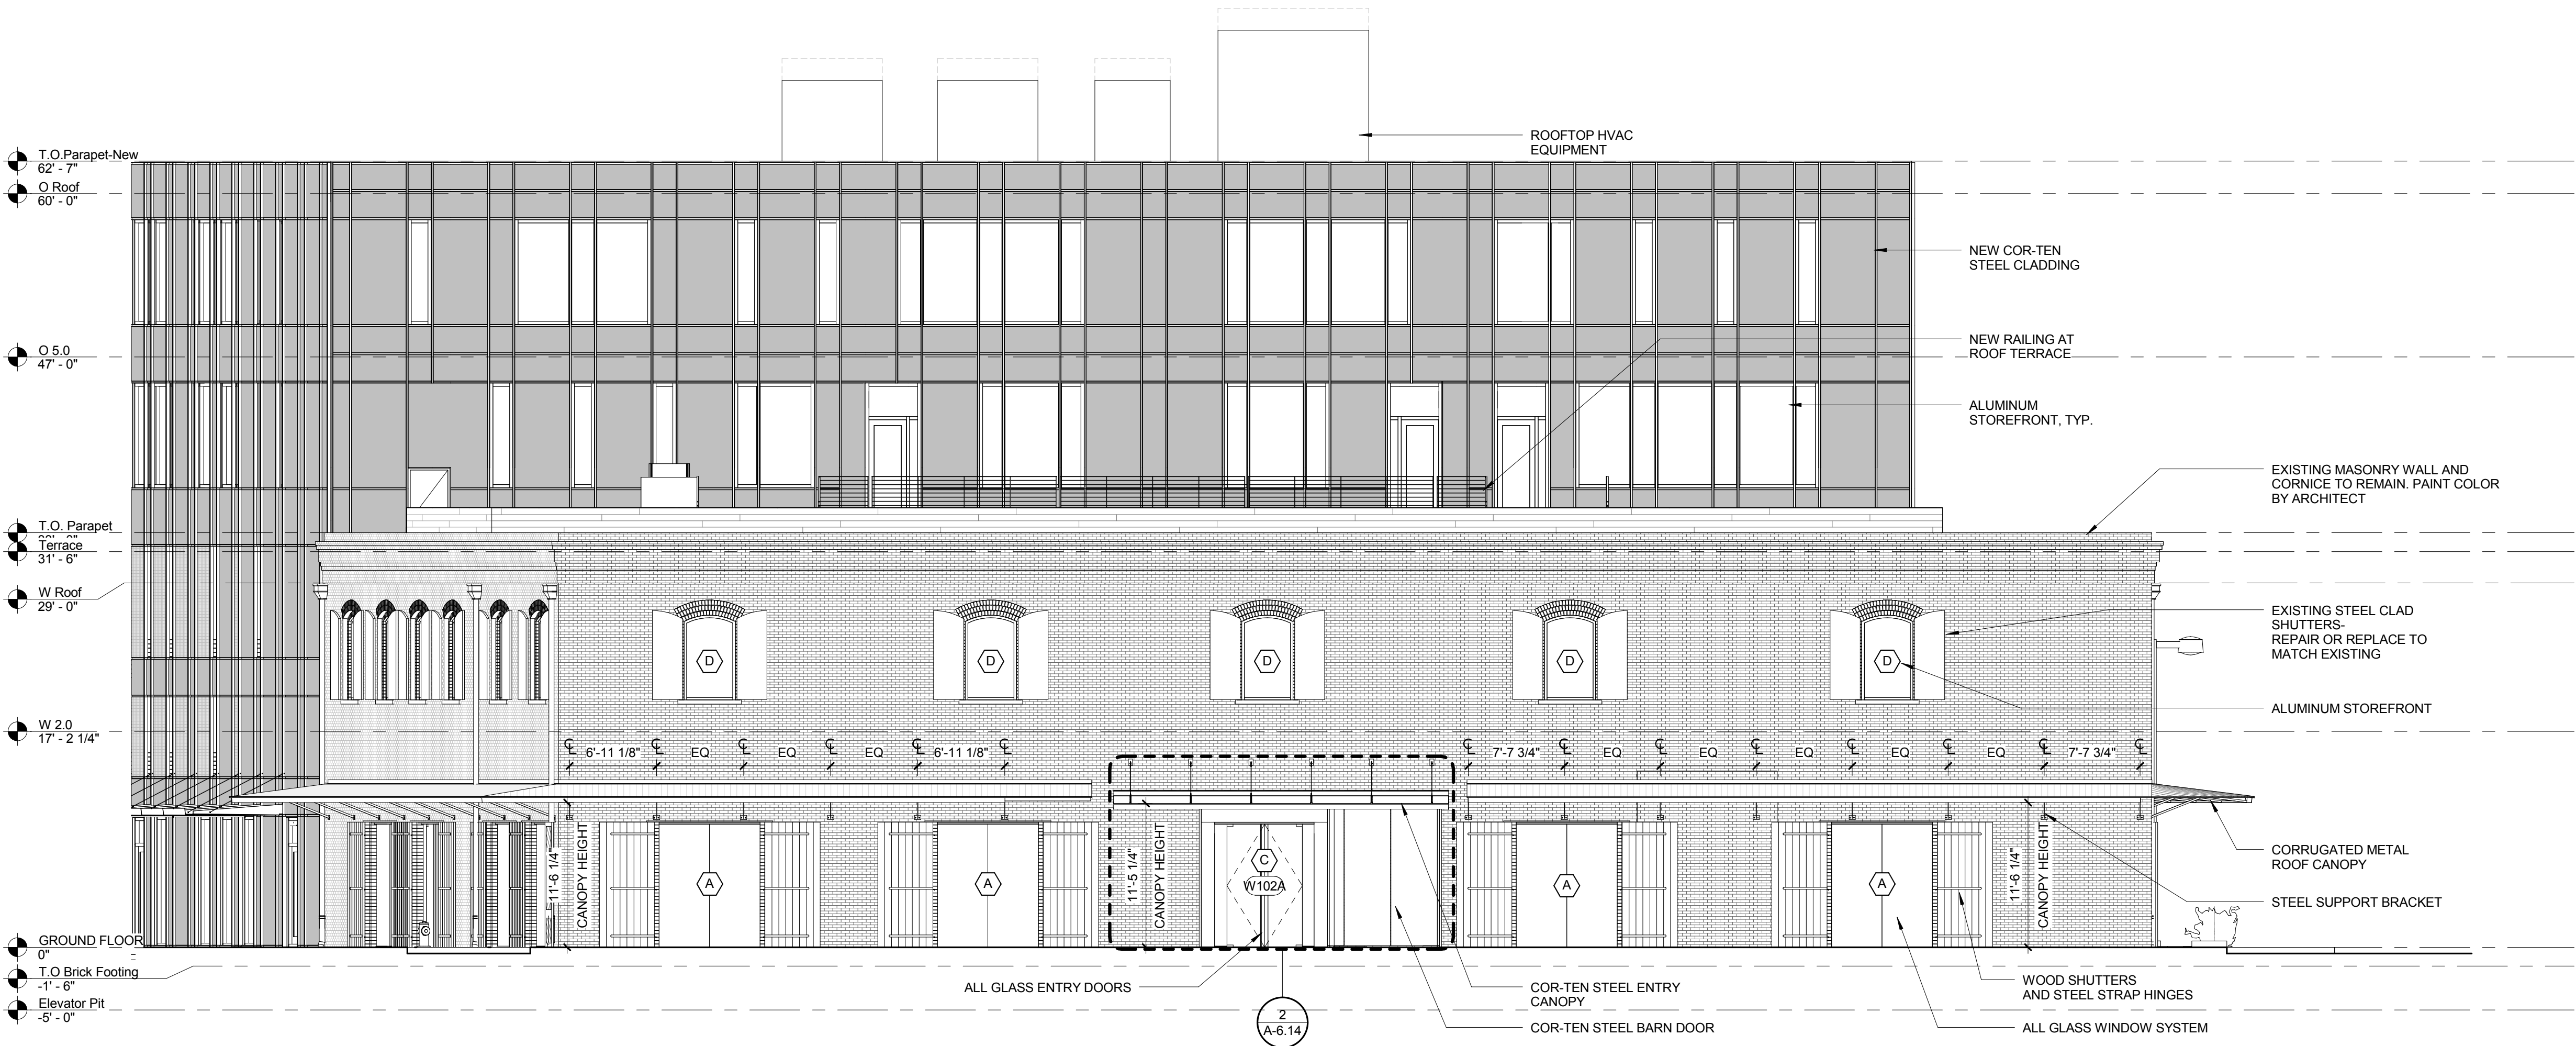

1
A-2.10 | A-4.11 SCALE: 1/8" = 1'-0"

St. Joseph St. Full Length

PERMIT SET

International Shipholding

PERMIT SET

864 South Peters, New Orleans, LA 70130

TRAPOLIN • PEER ARCHITECT

A Professional Corporation | 850 Tchoupitoulas Street | New Orleans, Louisiana 70130 | T (504) 523 2722 | F (504) 523 3081 | www.trapolinpeer.com

Owner **International Shipholding Corp.**

11 North Water Street
Mobile, AL 36602

(251) 243-9100

Contractor ?
?
?
?



Revisions	


Interface Data	
Project Number	CN13609
Drawn By	Author
Checked By	Checker
Issue Date	09/29/2014

Title
BUILDING ELEVATIONS

Sheet

A-4.11

10/20/2014 8:33:42 AM

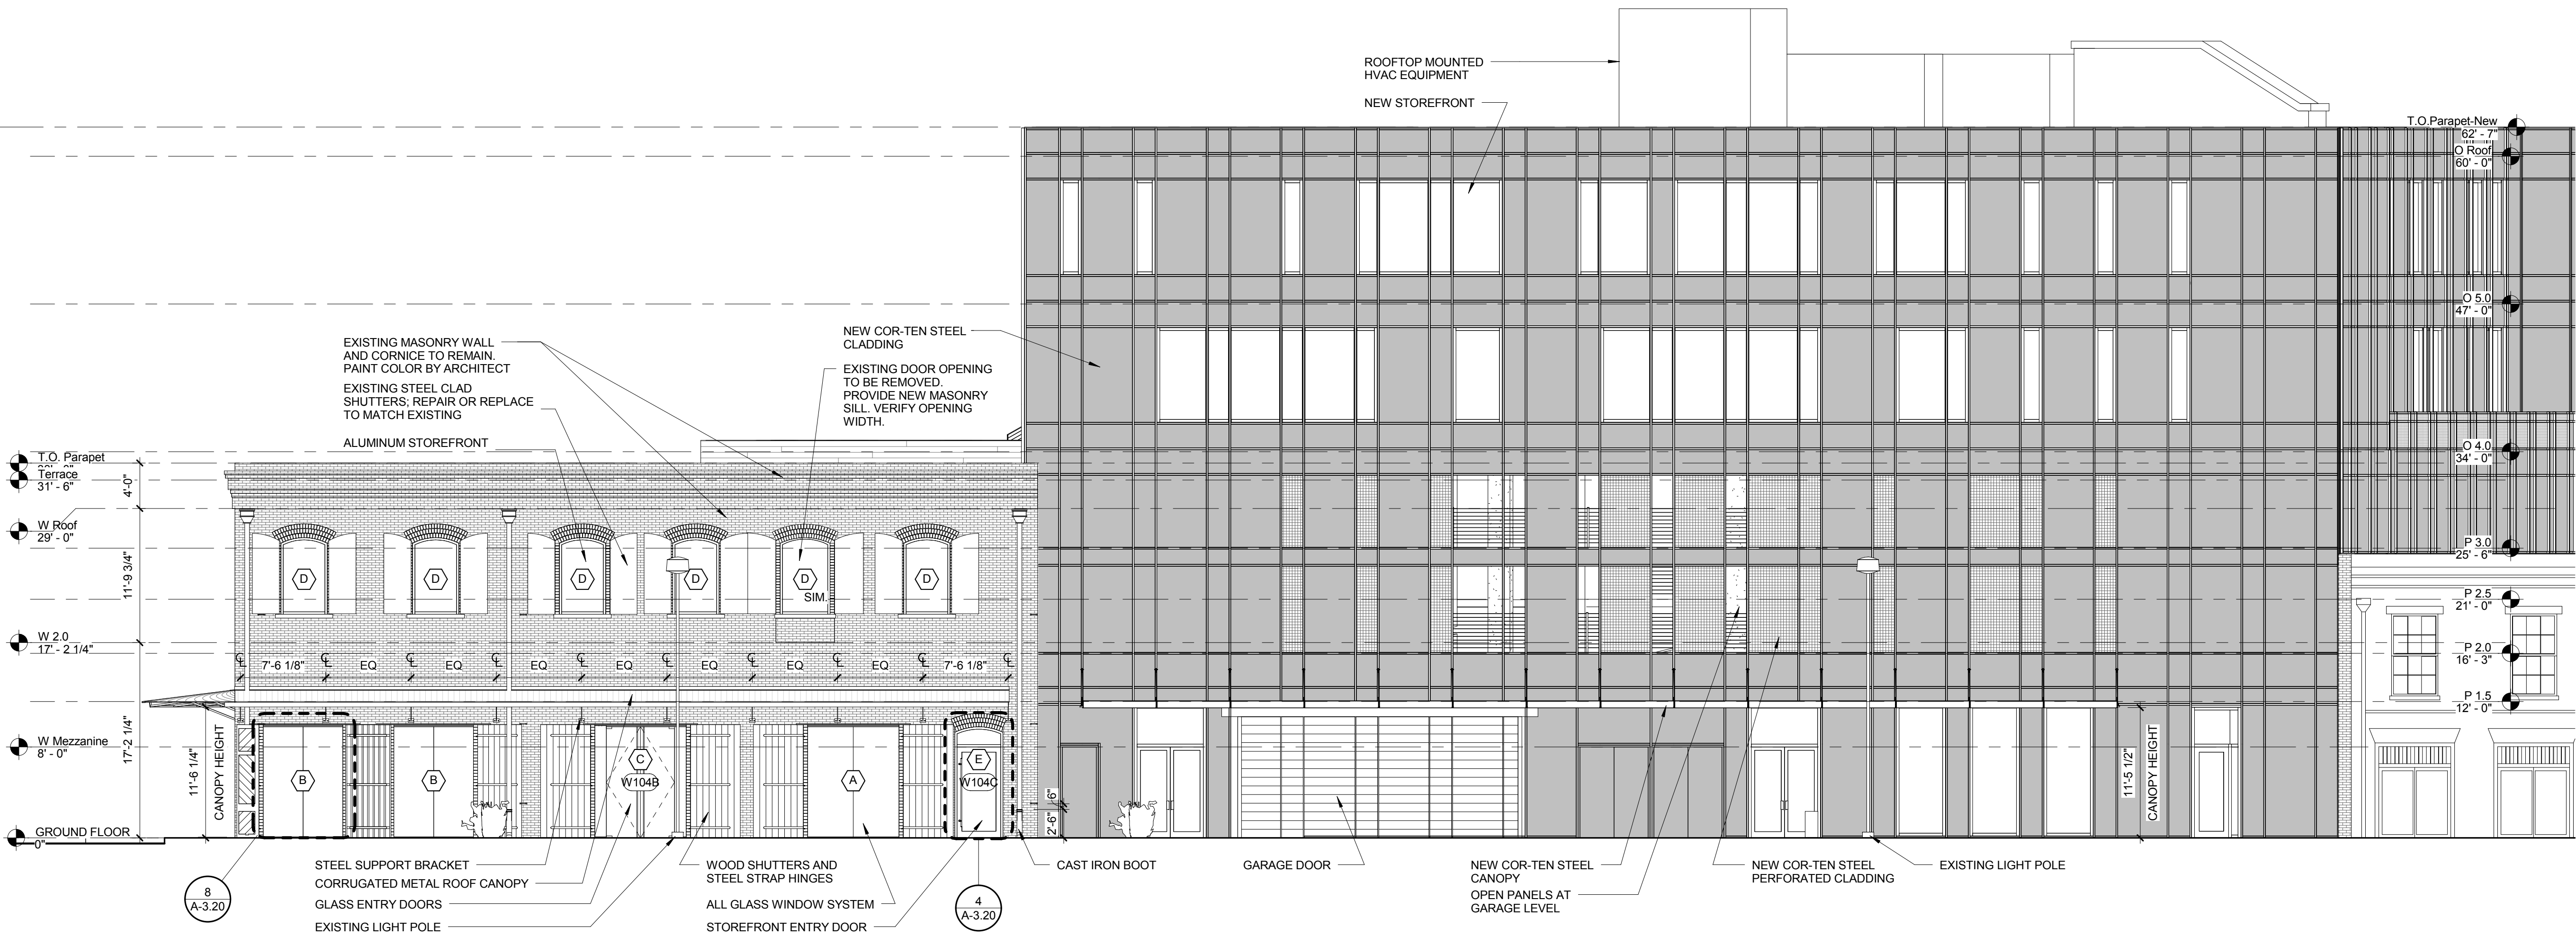

1 Fulton St. - Full Length
A-2.10 | A-4.12 SCALE: 1/8" = 1'-0"

PERMIT SET

International Shipholding

PERMIT SET

864 South Peters, New Orleans, LA 70130

TRAPOLIN • PEER ARCHITECT

A Professional Corporation | 850 Tchoupilous Street | New Orleans, Louisiana 70130 | T (504) 523 2722 | F (504) 523 3081 | www.trapolinpeer.com

Owner **International Shipholding Corp.**

11 North Water Street
Mobile, AL 36602

(251) 243-9100

Contractor ?
?
?
?



Revisions

Interoffice Date

Project Number CN13609
Drawn By Author
Checked By Checker


Issue Date 09/29/2014

Title **BUILDING ELEVATIONS**

Sheet

A-4.12

10/20/2014 8:43:49 AM

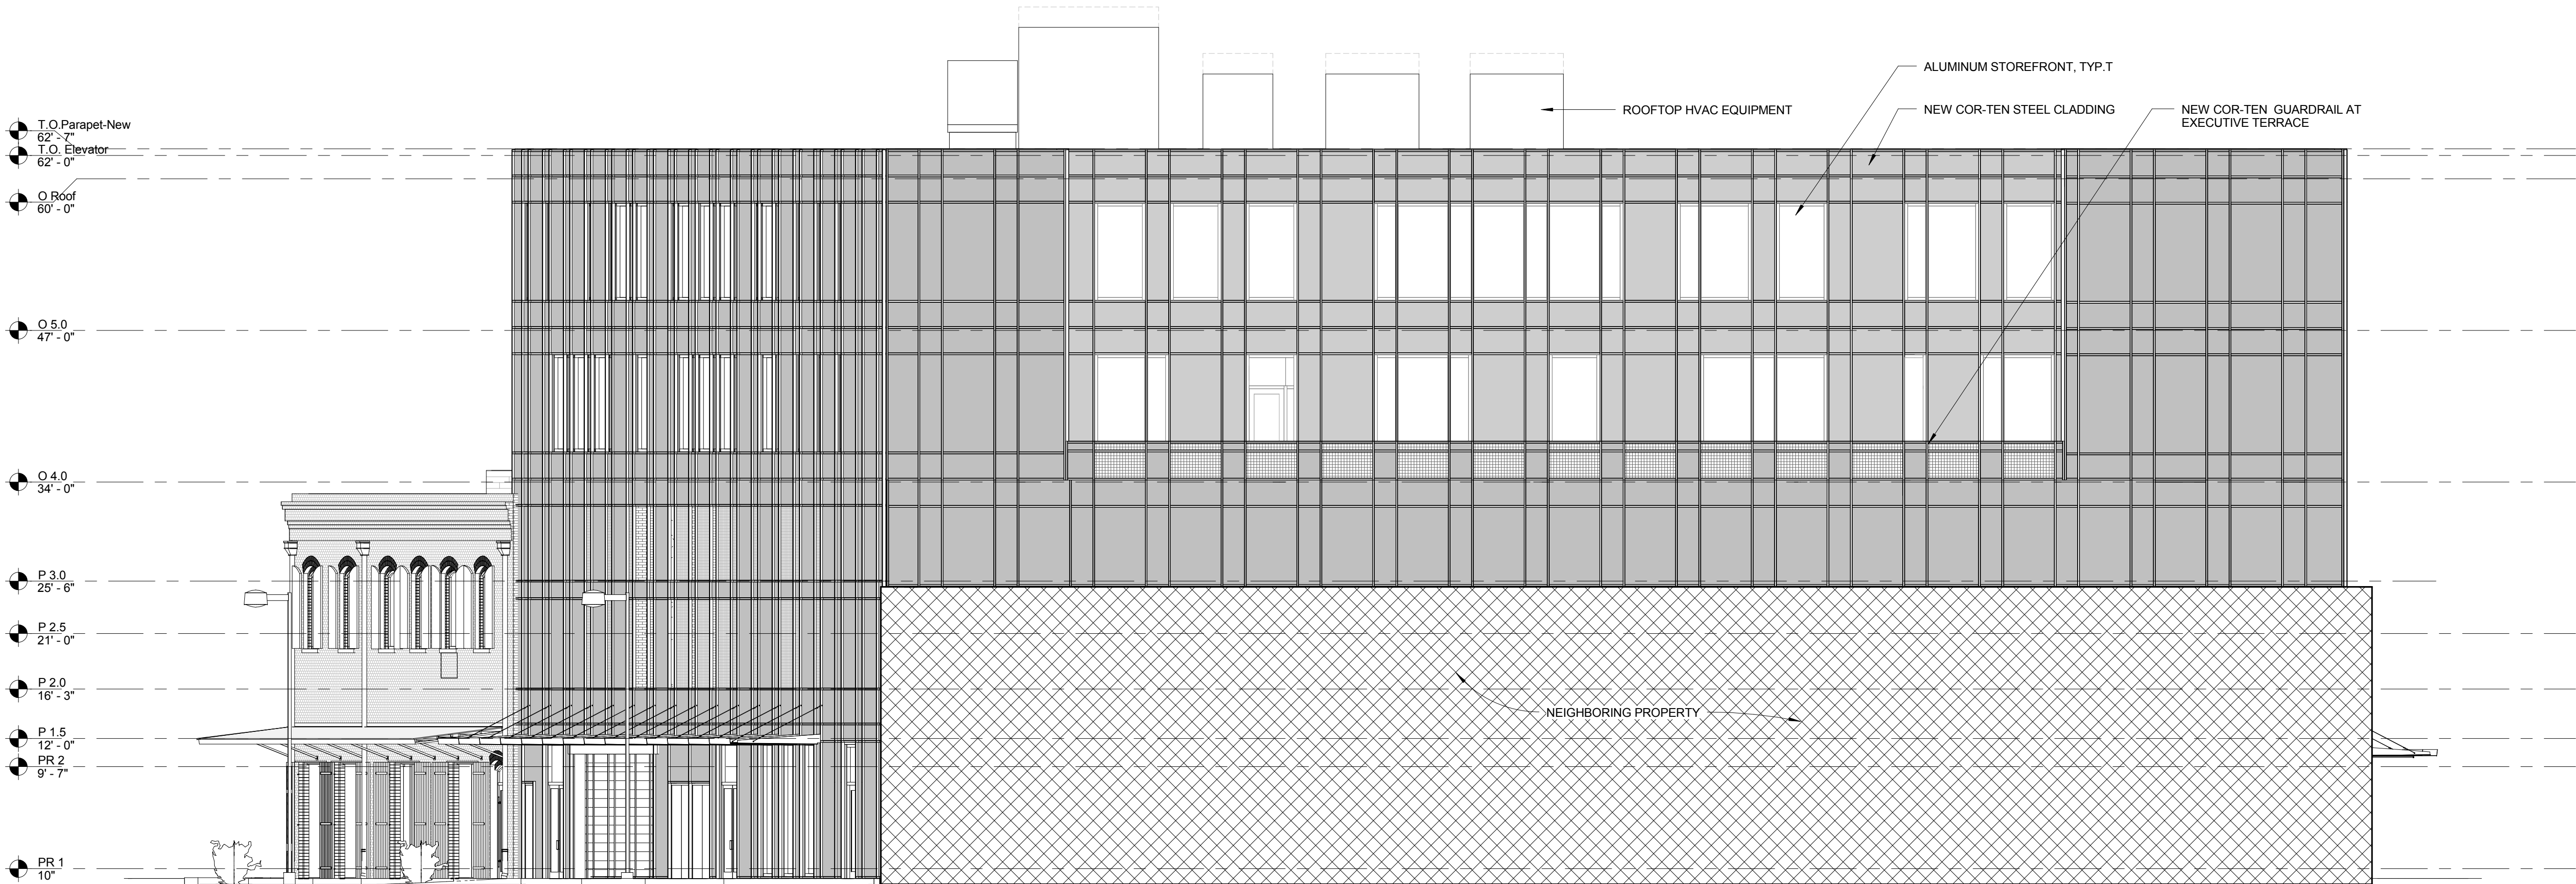

1 NORTH/JULIA - FULL LENGTH
A-0.06 | A-4.13 SCALE: 1/8" = 1'-0"

PERMIT SET

International Shipholding

PERMIT SET

864 South Peters, New Orleans, LA 70130

TRAPOLIN • PEER ARCHITECT

A Professional Corporation | 850 Tchoupitoulas Street | New Orleans, Louisiana 70130 | T (504) 523 2722 | F (504) 523 3081 | www.trapolinpeer.com

Owner **International Shipholding Corp.**

11 North Water Street
Mobile, AL 36602

(251) 243-9100

Contractor ?
?
?
?



Revisions

Interoffice Date


Project Number	CN13609
Drawn By	Author
Checked By	Checker

Issue Date 09/29/2014

Title **BUILDING ELEVATIONS**


Sheet

A-4.13

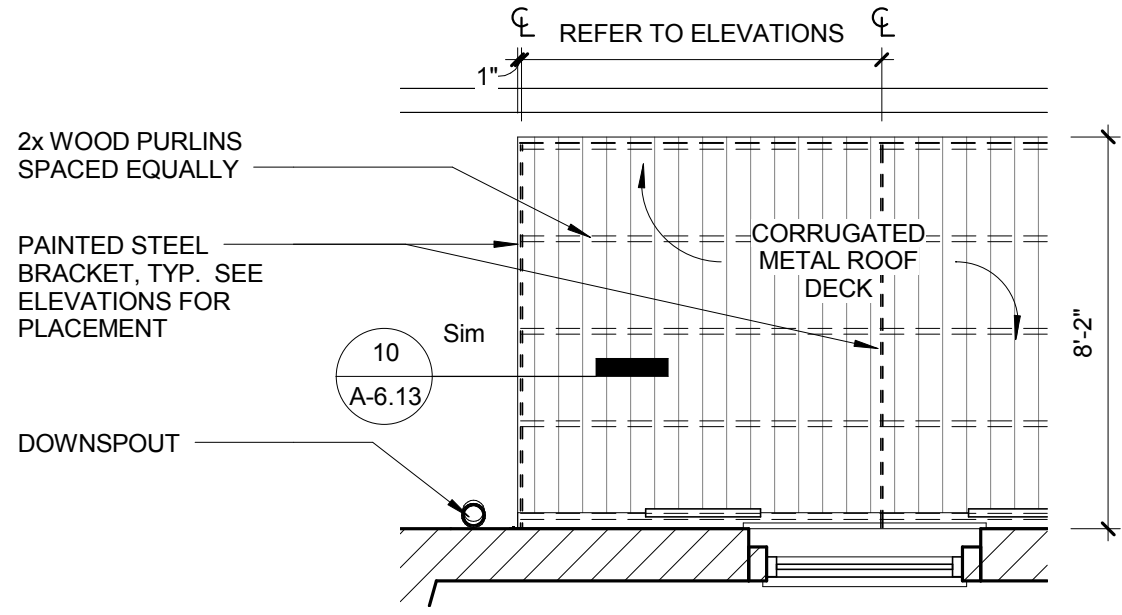


Warehouse - Plan Detail at Historic Canopy Connection

A-2.20B | A-6.13 SCALE: 1/4" = 1'-0"

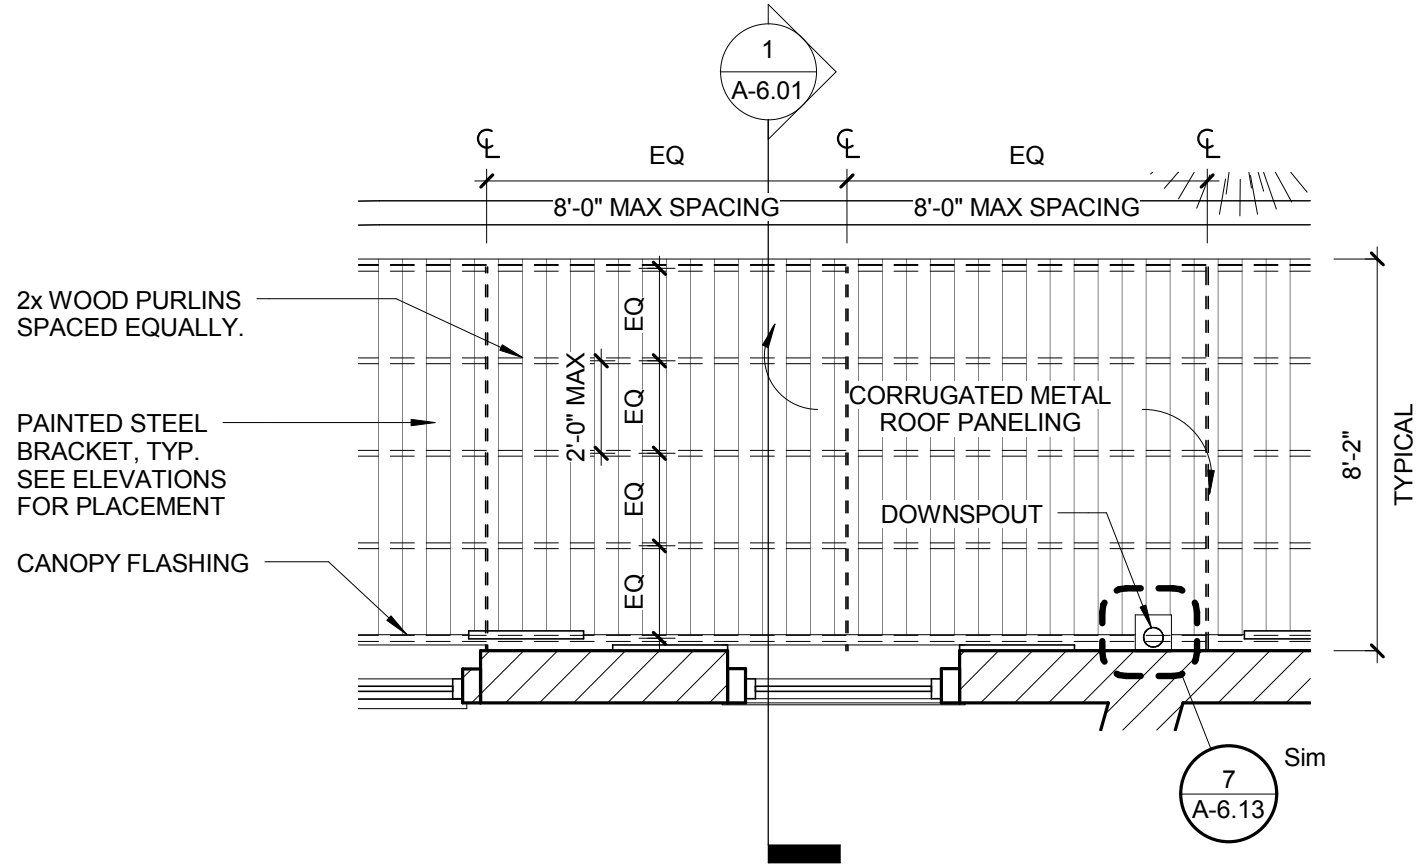


Warehouse - Typ. Plan Detail at Canopy

A-2.20B | A-6.13 SCALE: 1/4" = 1'-0"

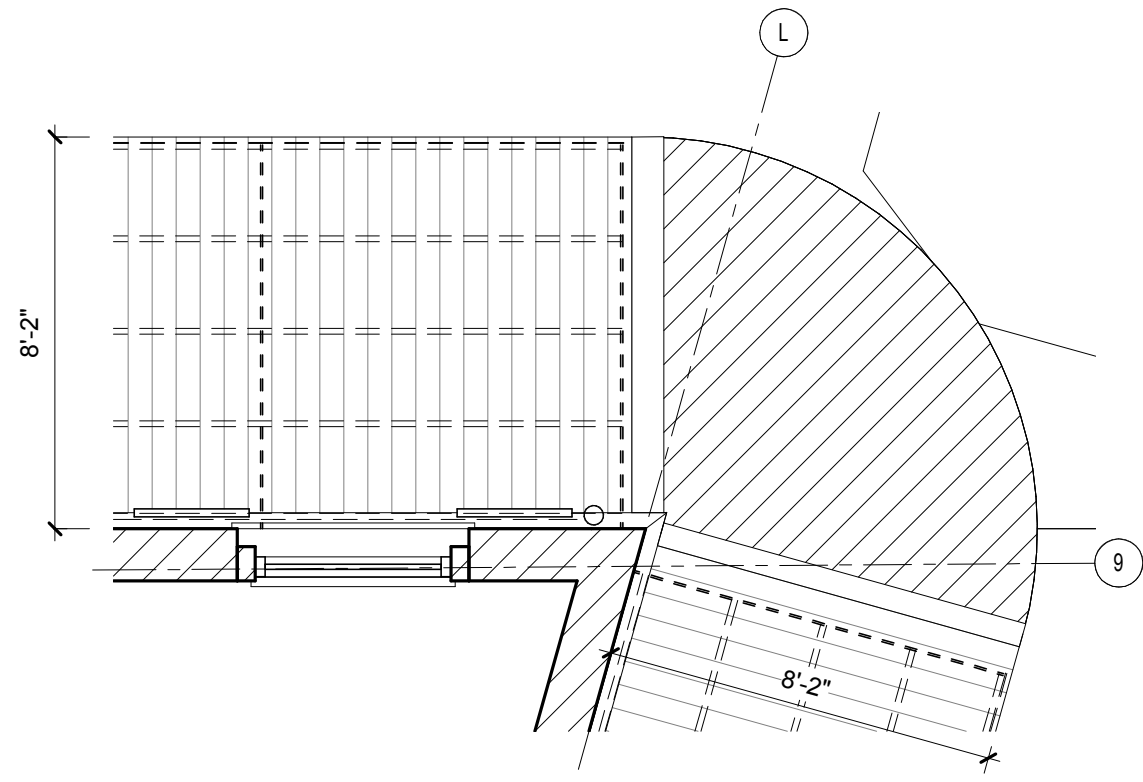


Warehouse - Plan Detail at Canopy Corner on Fulton St.

A-2.20B | A-6.13 SCALE: 1/4" = 1'-0"

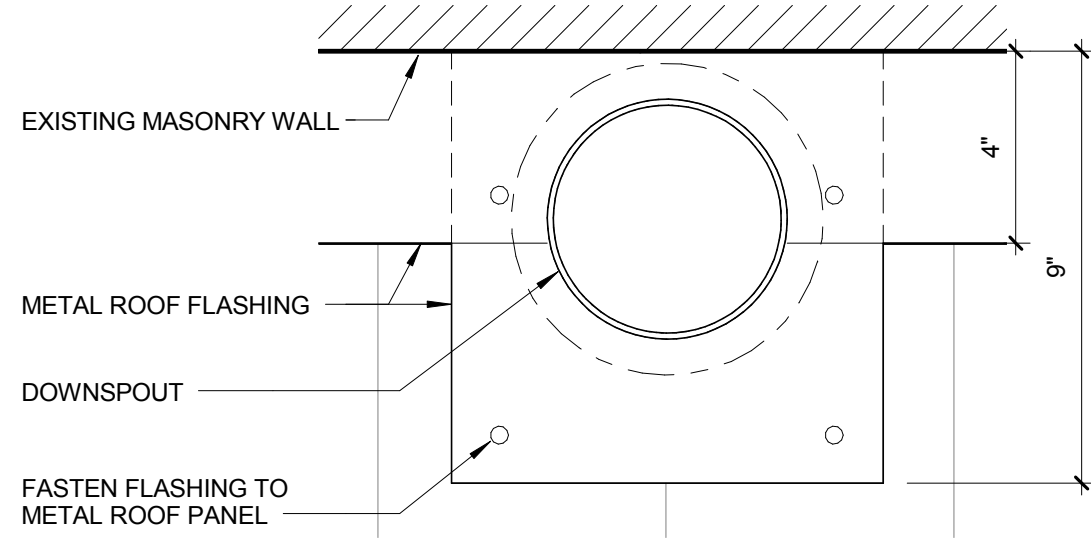


Downspout at Canopy

A-6.13 | A-6.13 SCALE: 3" = 1'-0"

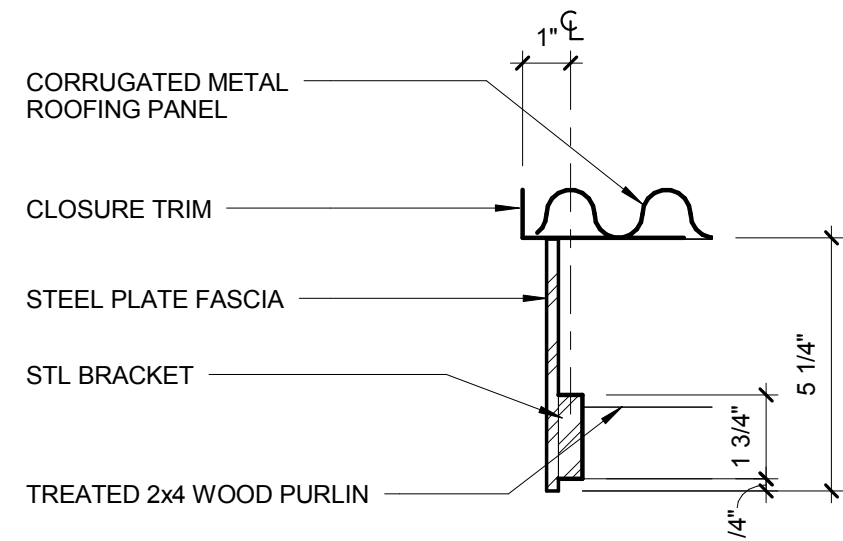


Canopy End Detail

A-6.13 | A-6.13 SCALE: 3" = 1'-0"

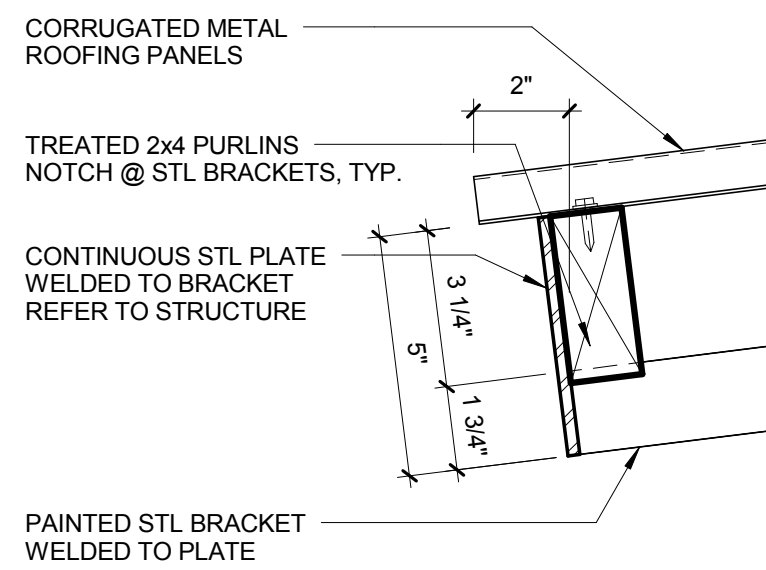


Canopy - Fascia

A-6.13 | A-6.13 SCALE: 3" = 1'-0"

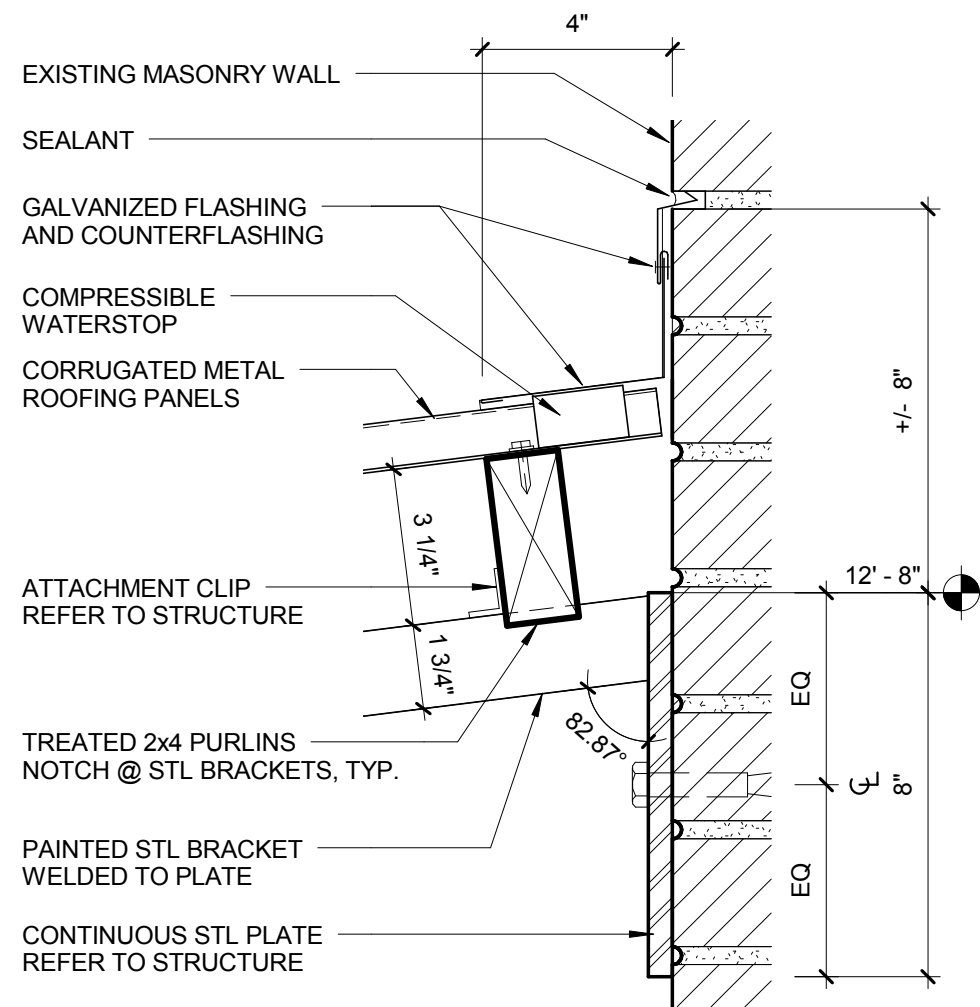


Canopy - Wall Connection

A-6.13 | A-6.13 SCALE: 3" = 1'-0"

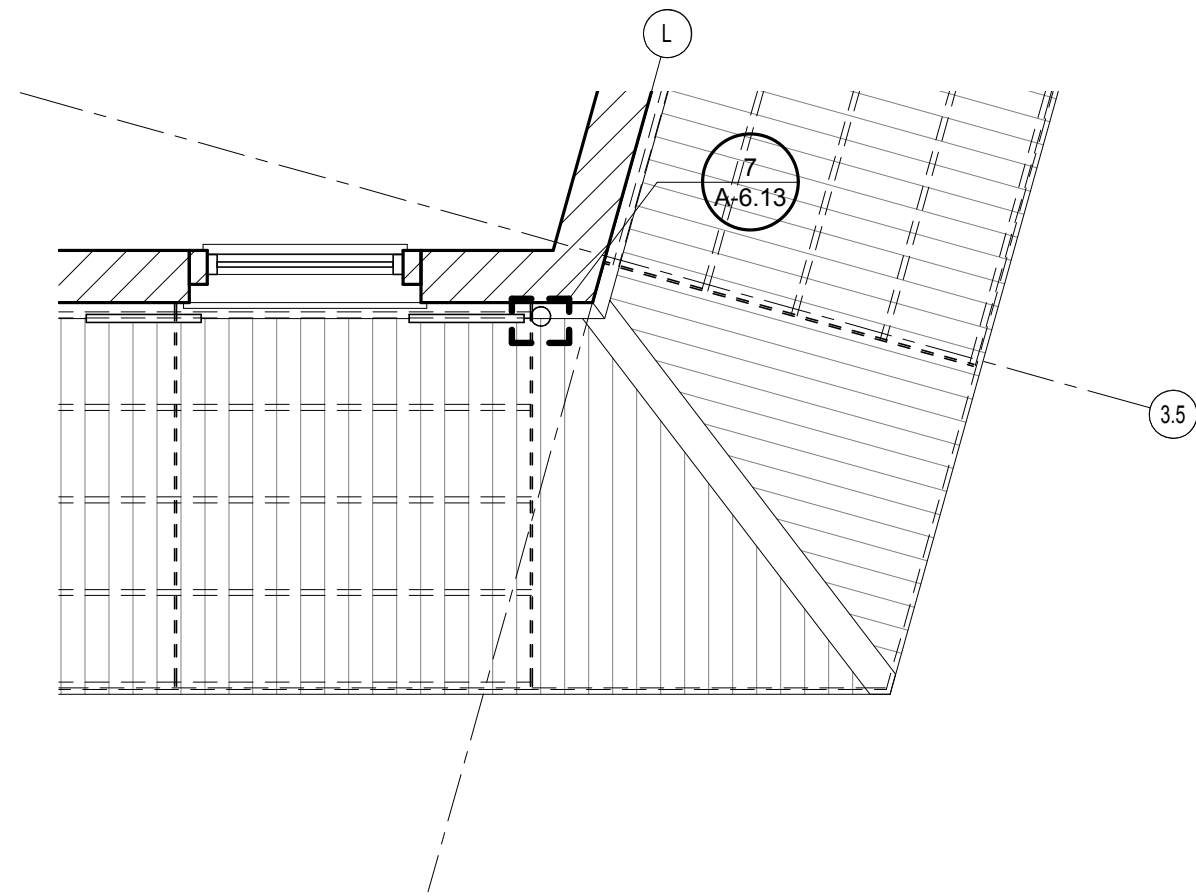


Warehouse - Plan Detail at Canopy Corner on S. Peters St.

A-2.20B | A-6.13 SCALE: 1/4" = 1'-0"

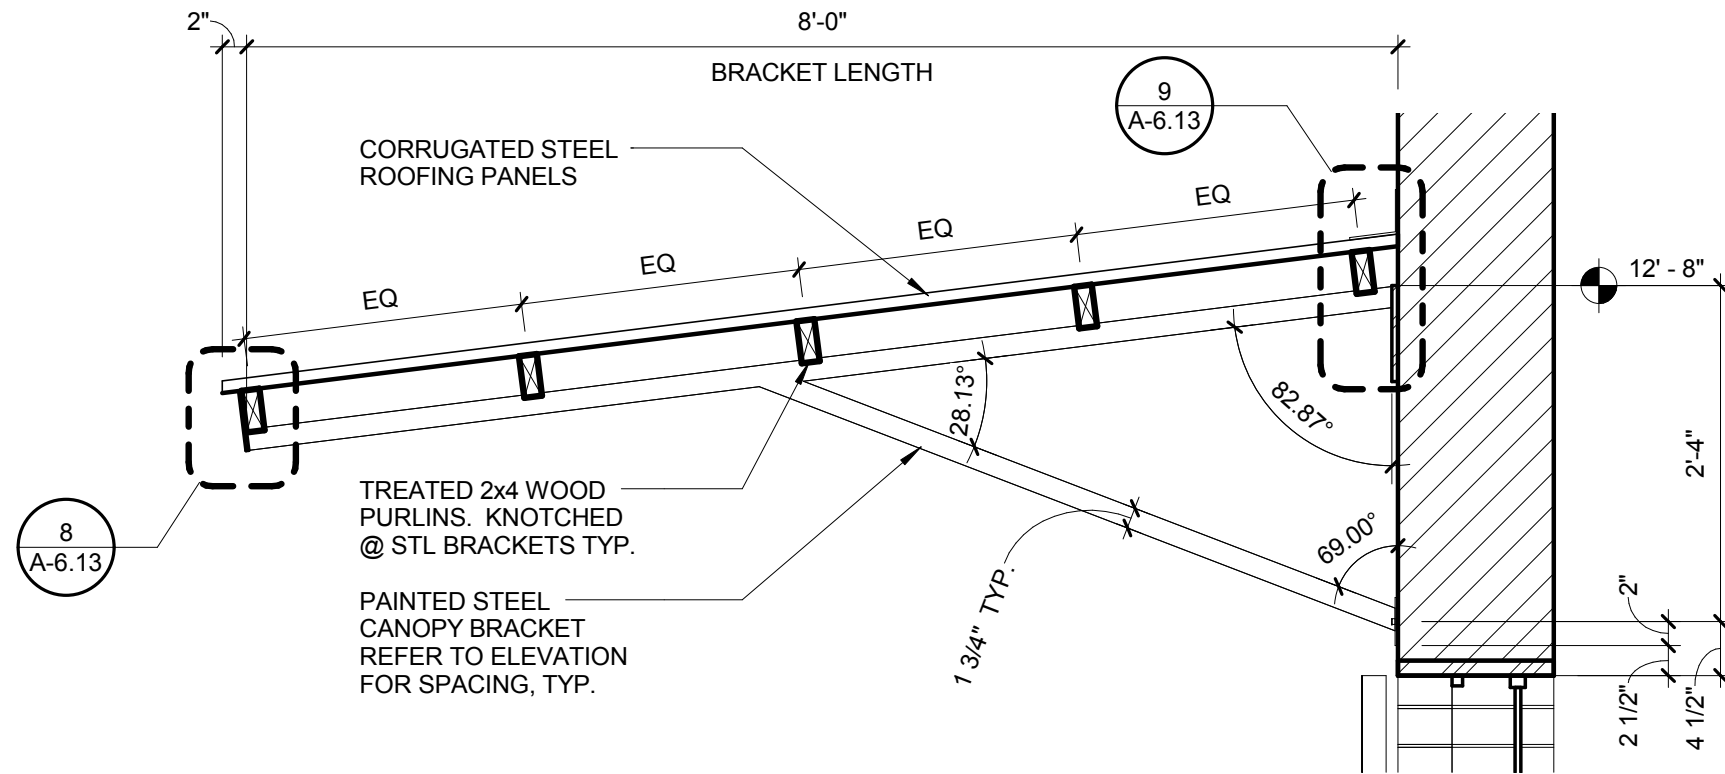


Warehouse - Section at Canopy

A-6.01 | A-6.13 SCALE: 3/4" = 1'-0"

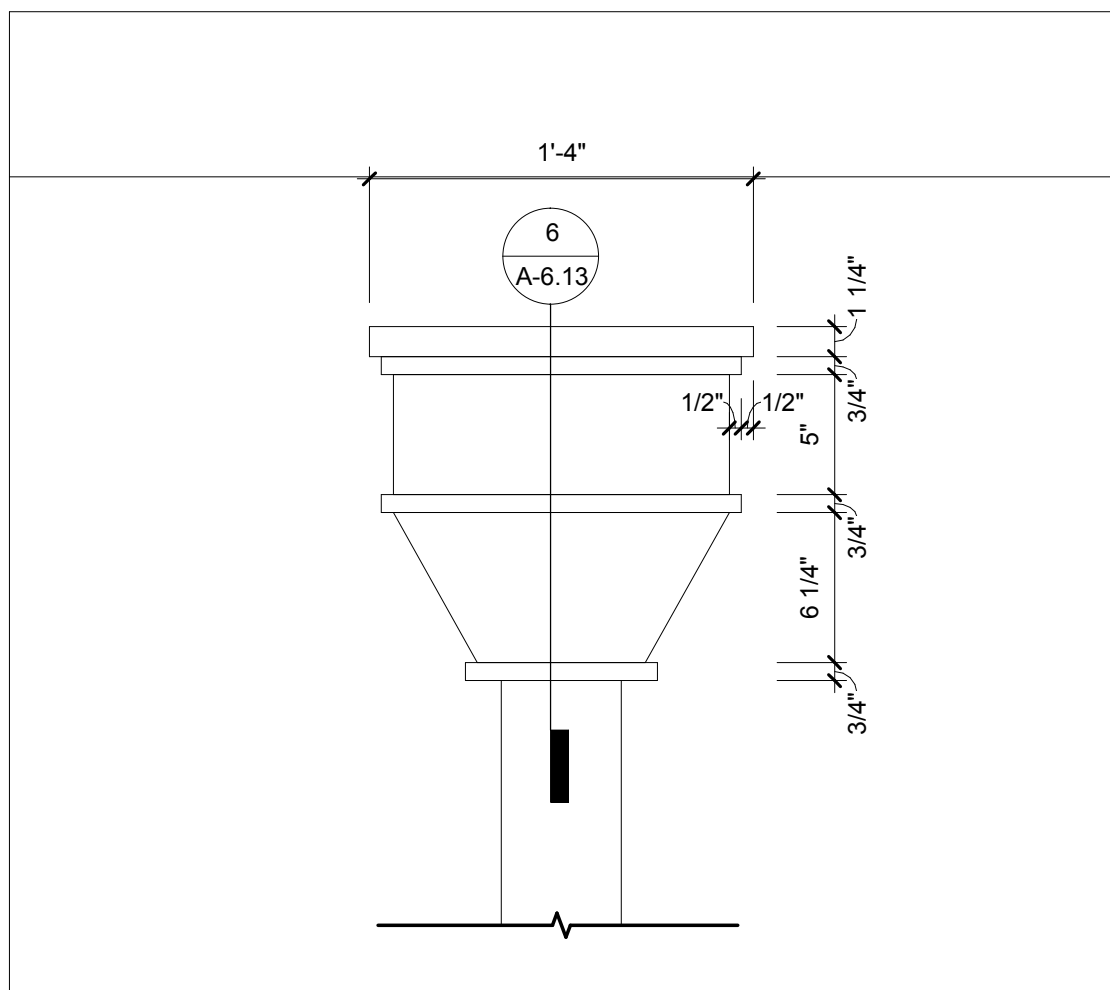

Collector Head

A-6.13 SCALE: 1 1/2" = 1'-0"

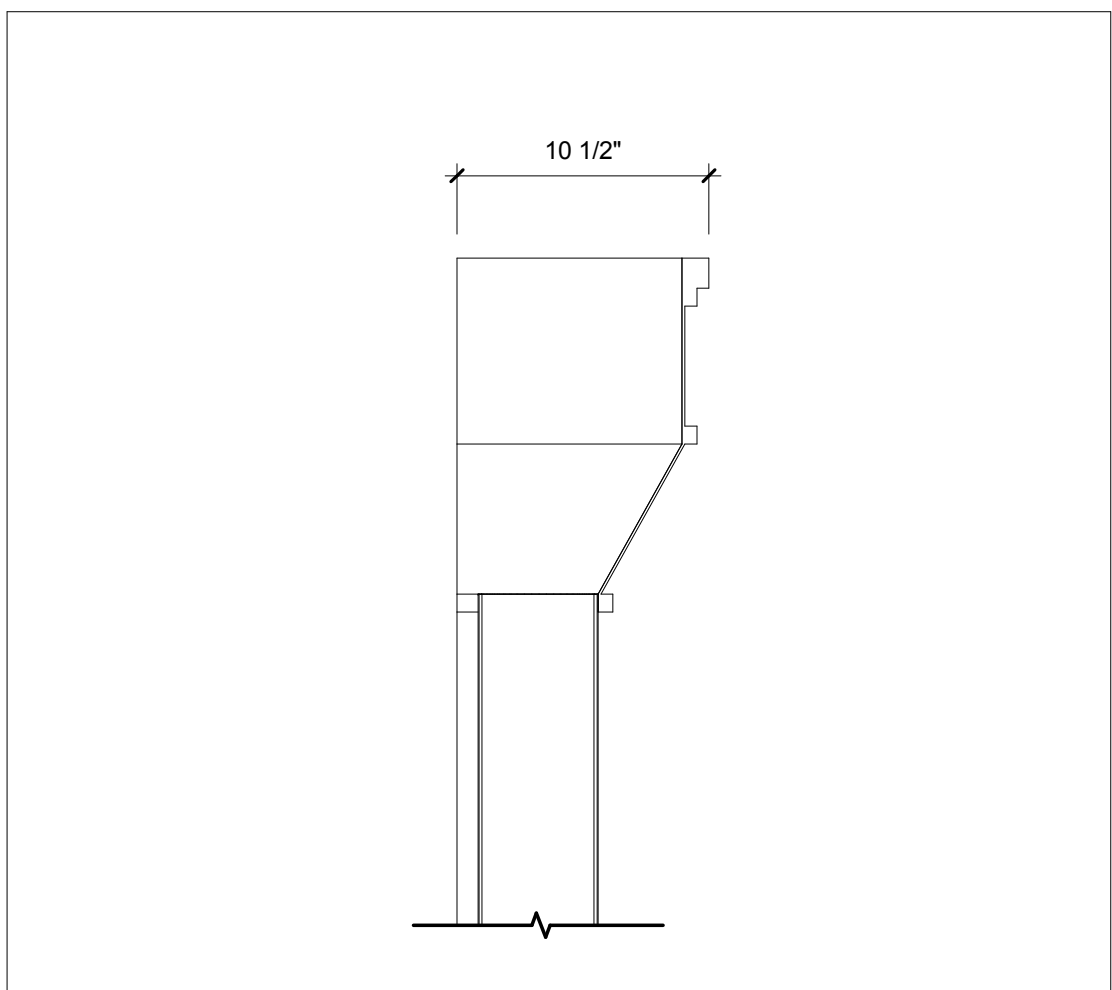

Collector Head

A-6.13 | A-6.13 SCALE: 1 1/2" = 1'-0"

International Shipholding

PERMIT SET

864 South Peters, New Orleans, LA 70130

TRAPOLIN • PEER ARCHITECT

A Professional Corporation | 850 Tchoupitoulas Street, New Orleans, Louisiana 70130 | T (504) 523 2722 F (504) 523 3081 www.trapolinpeer.com

Owner **International Shipholding Corp.**
11 North Water Street
Mobile, AL 36602
(251) 243-9100

Contractor
?
?
?
?




Revisions	
Interface Data	
Project Number	CN13609
Drawn By	Author
Checked By	Checker
Issue Date	09/29/2014
Title	

CANOPY DETAILS


Sheet

10/20/2014 8:33:59 AM

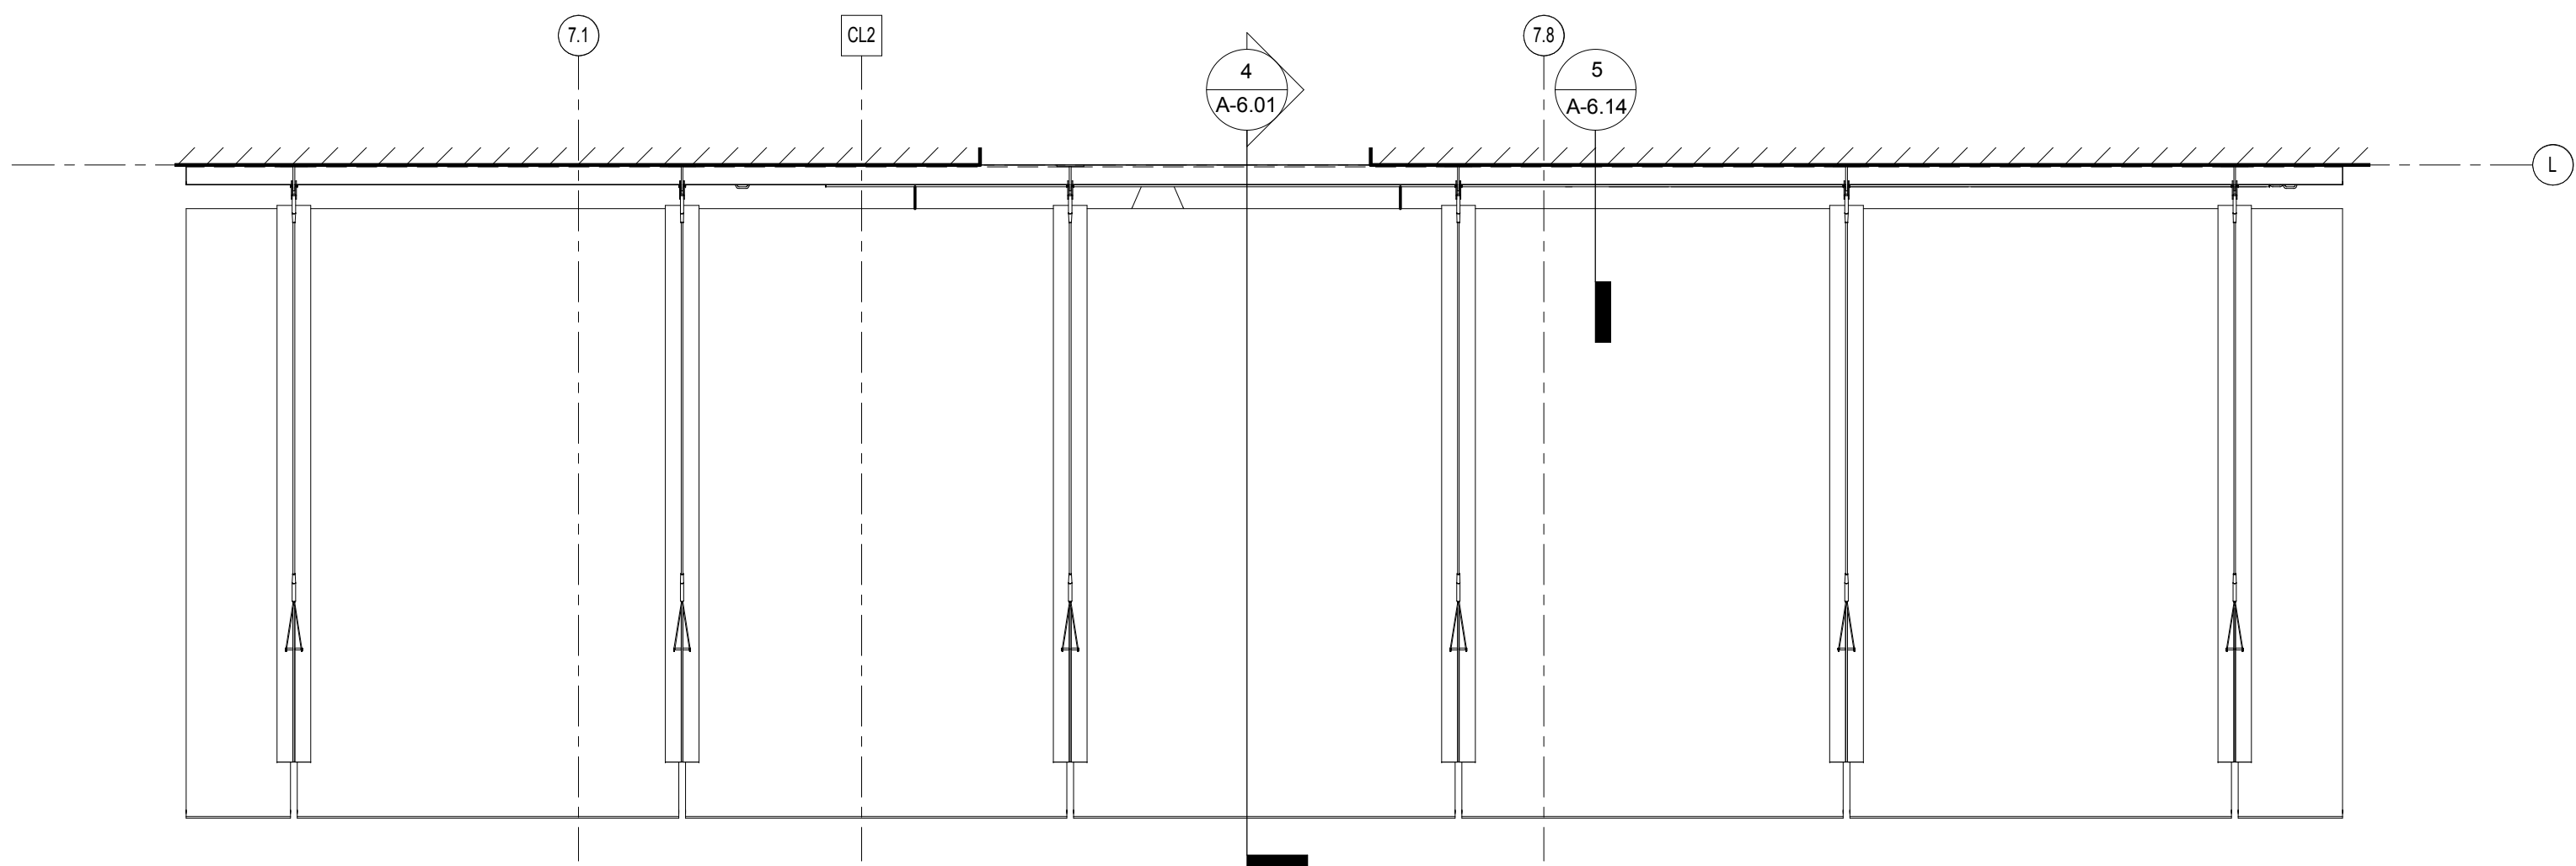


Plan Detail at Entry Canopy

A-2.20B | A-6.14 SCALE: 1/2" = 1'-0"

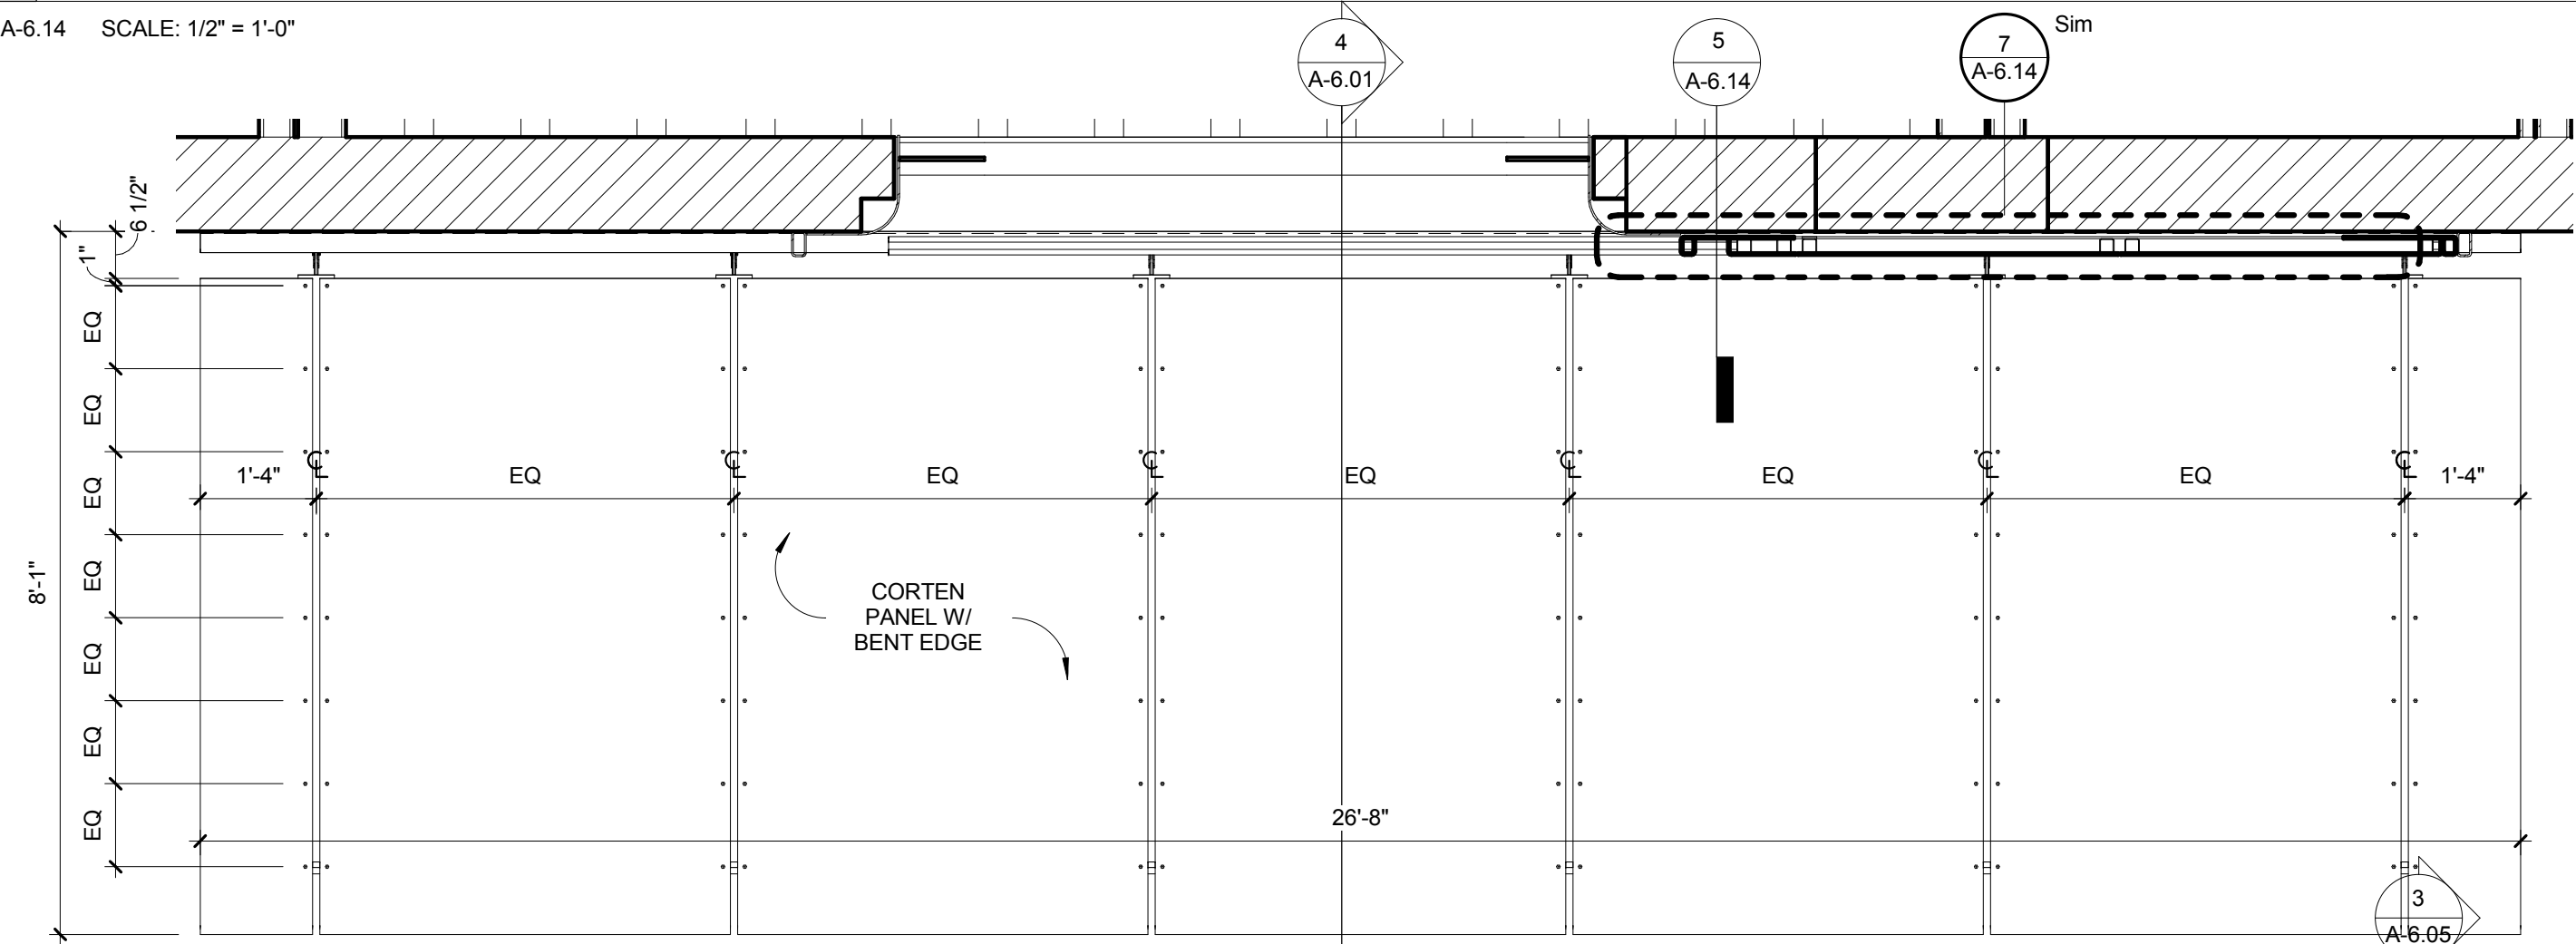


Ceiling Plan at Entry Canopy

A-2.11B | A-6.14 SCALE: 1/2" = 1'-0"

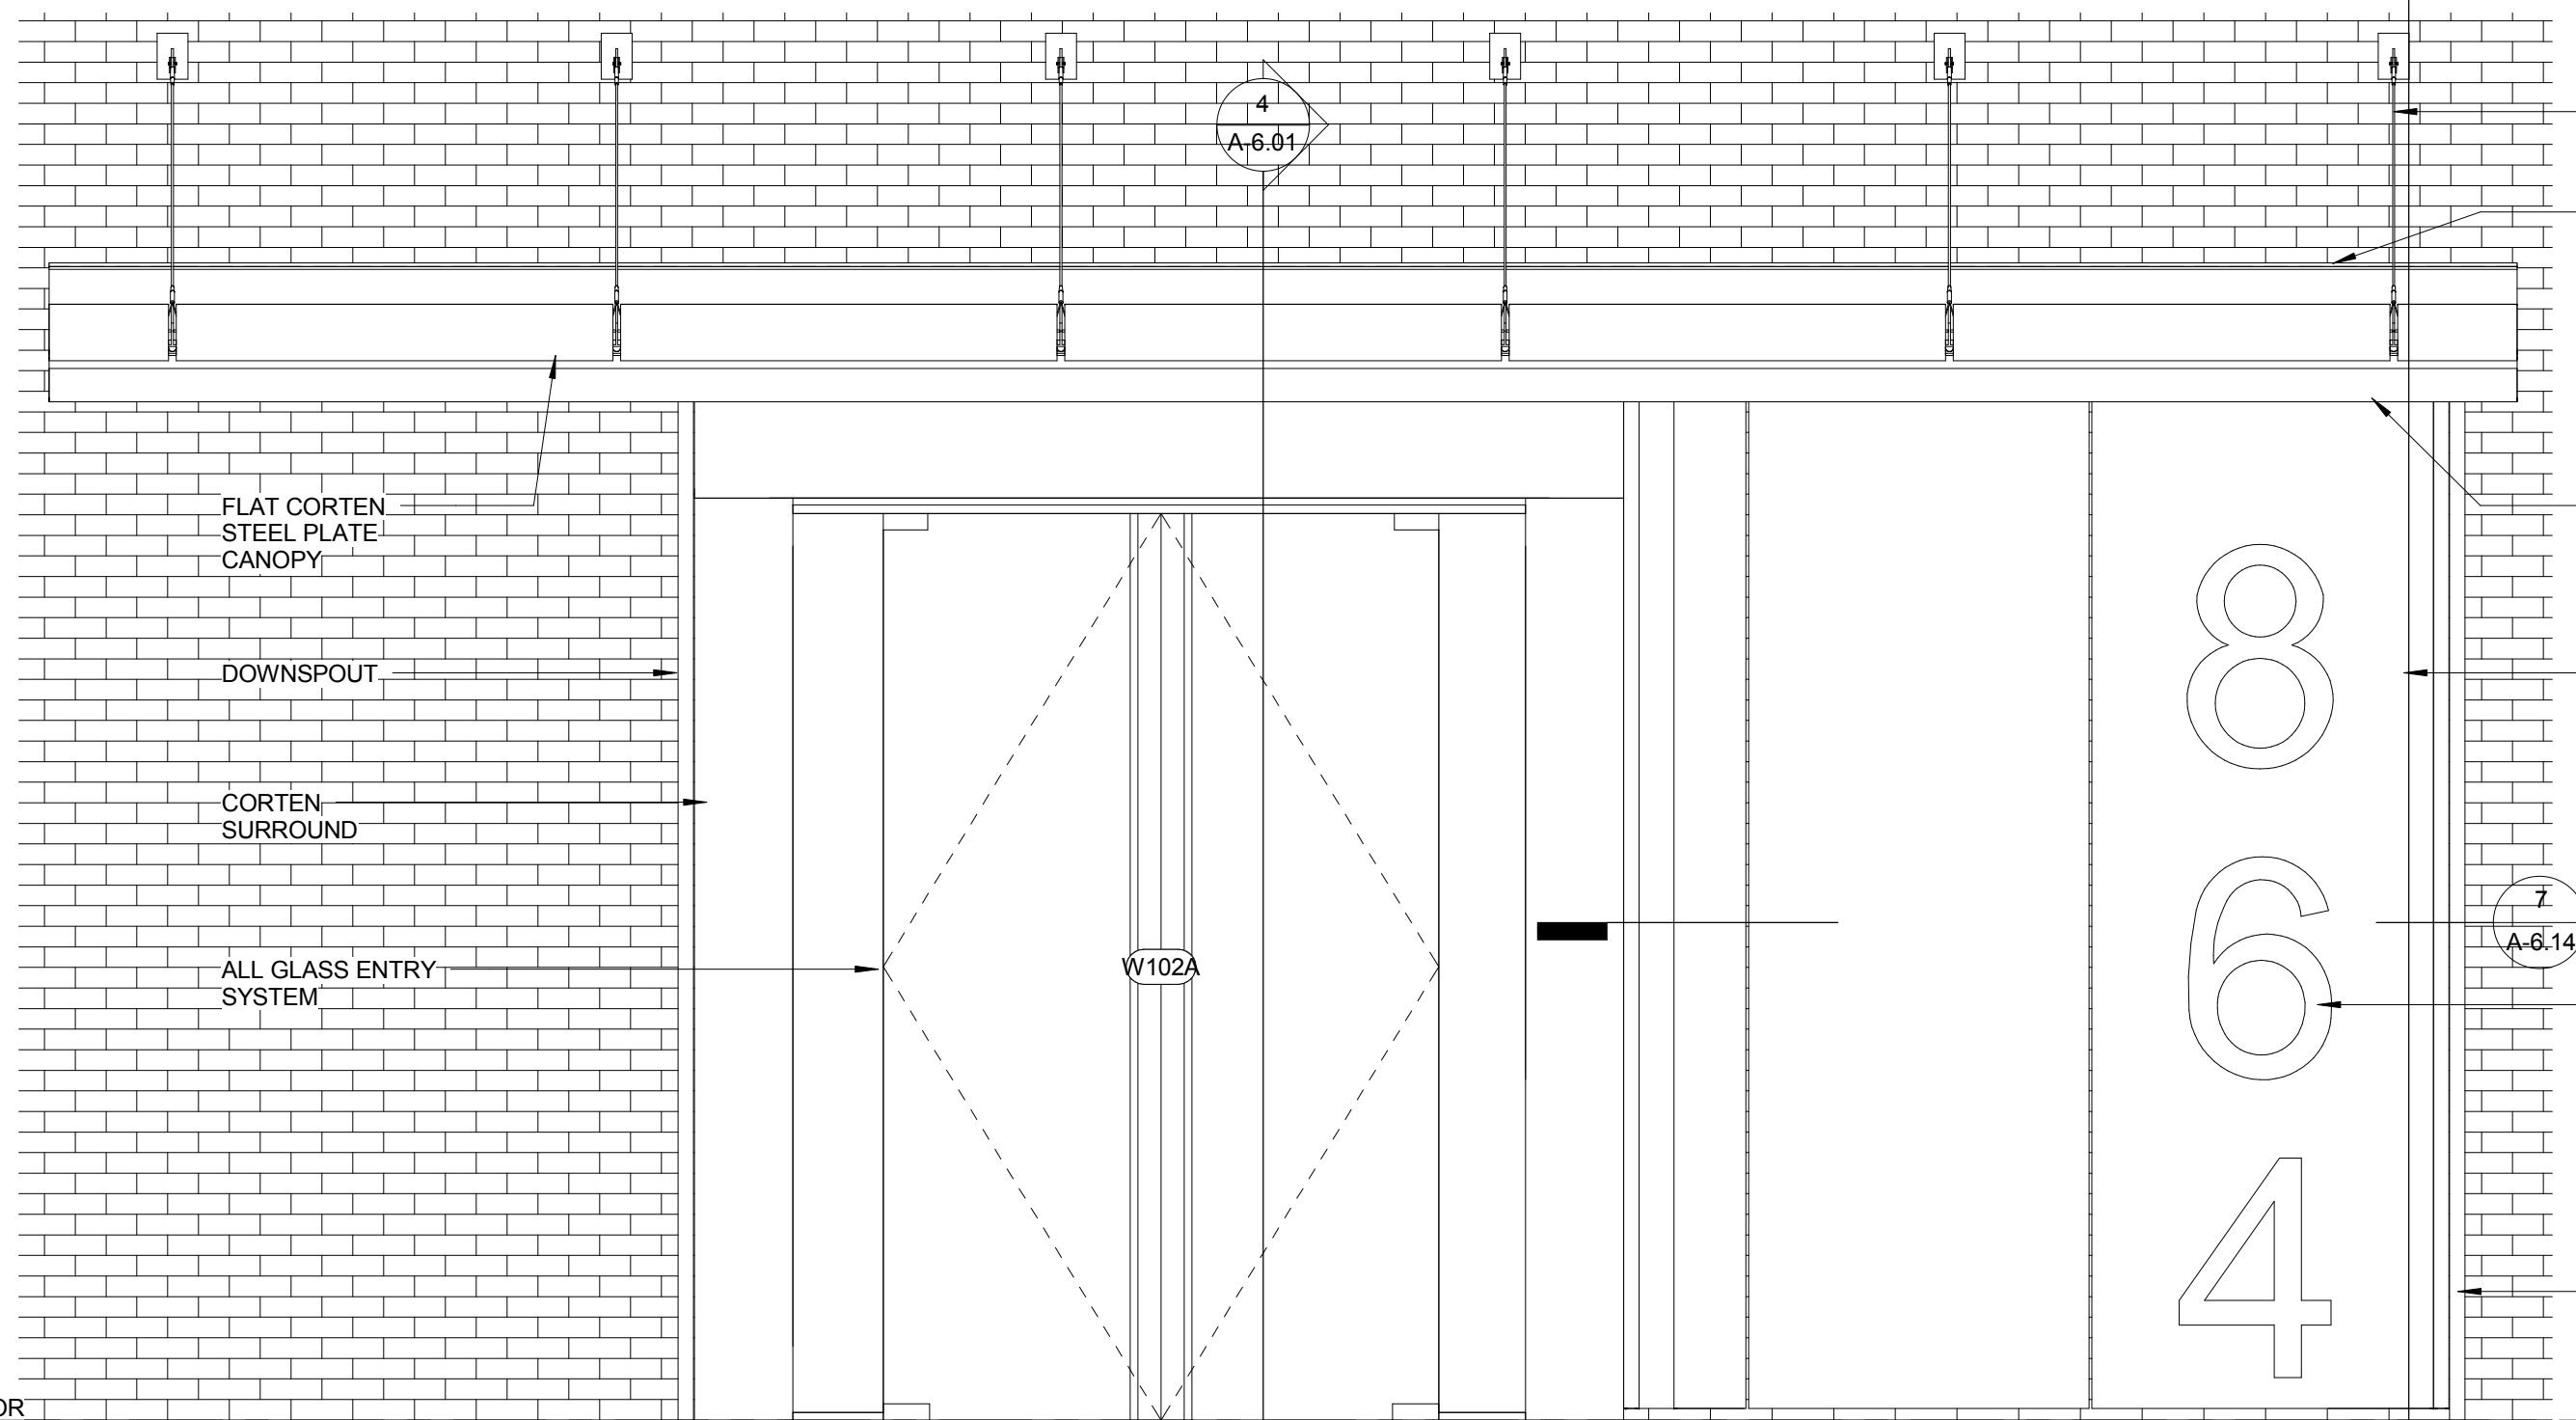


Elevation at Entry Canopy

A-4.11 | A-6.14 SCALE: 1/2" = 1'-0"

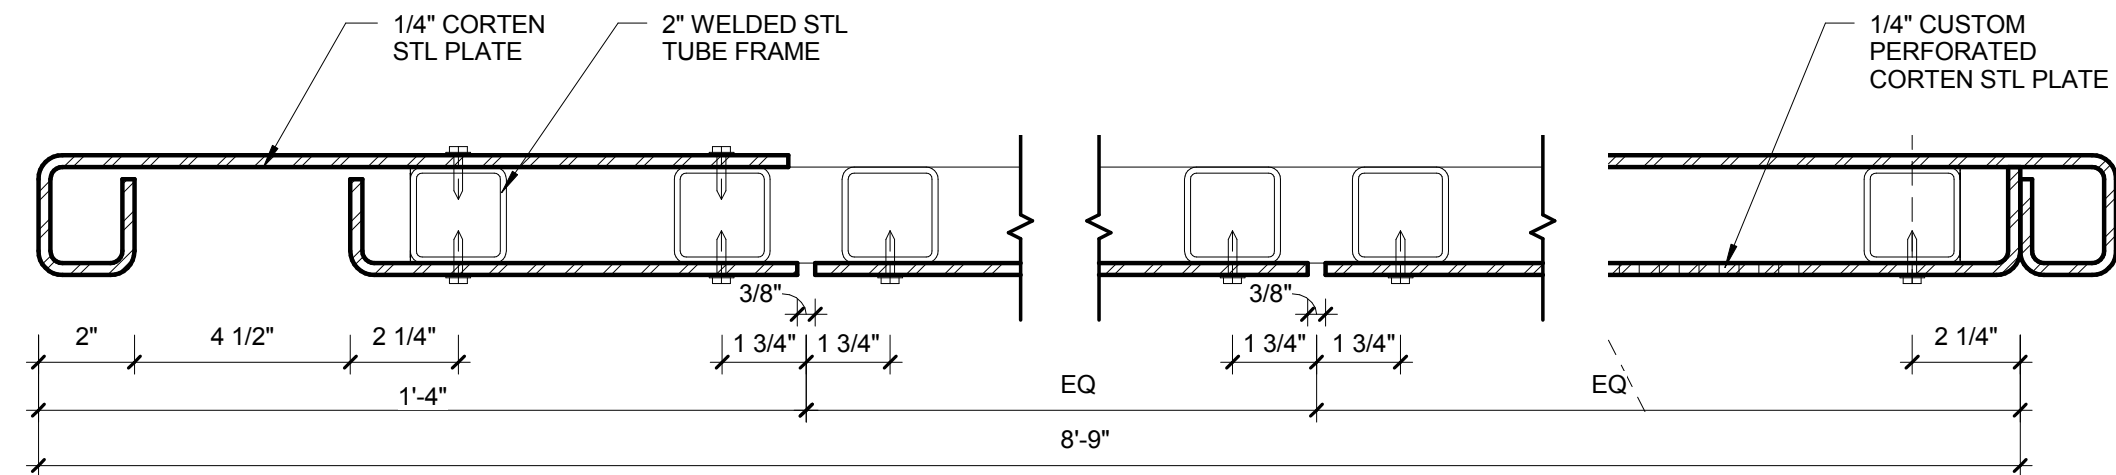


WAREHOUSE - BARNDOOR PLAN

A-6.14 | A-6.14 SCALE: 3" = 1'-0"

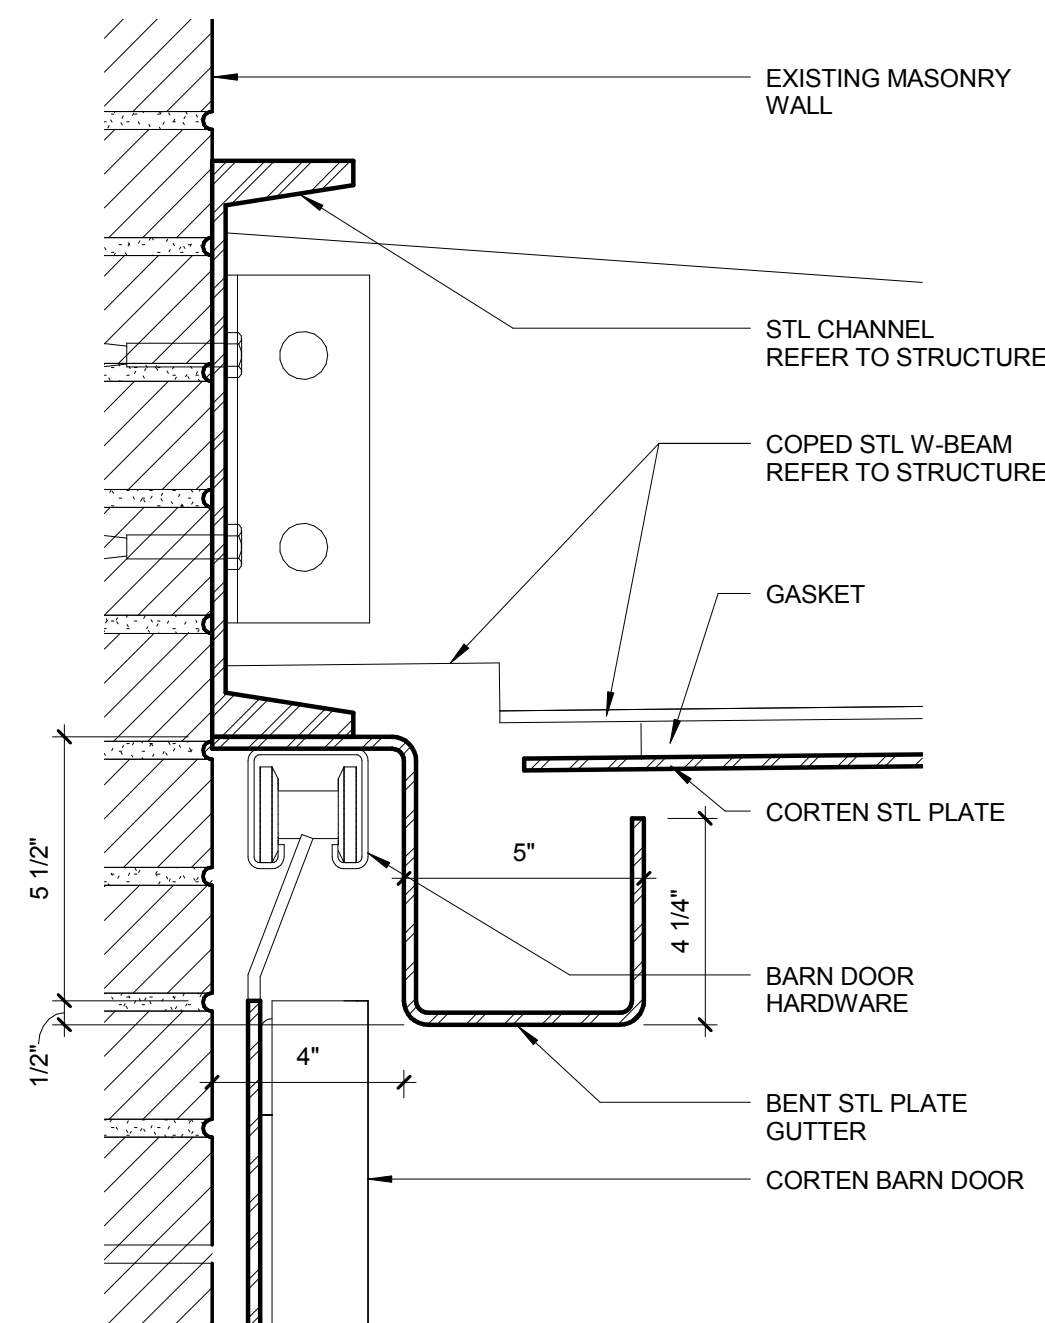


BARNDOOR - HARDWARE

A-6.14 | A-6.14 SCALE: 3" = 1'-0"

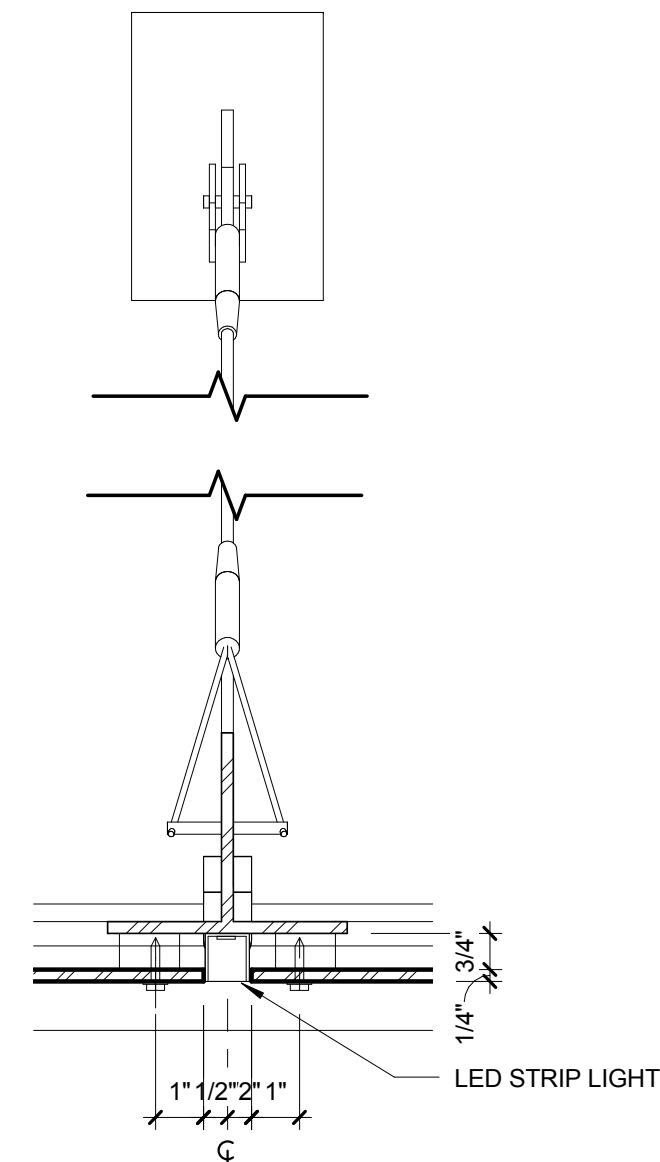

WAREHOUSE - BRACKET CABLE CONNECTION

A-6.14 | A-6.14 SCALE: 3" = 1'-0"

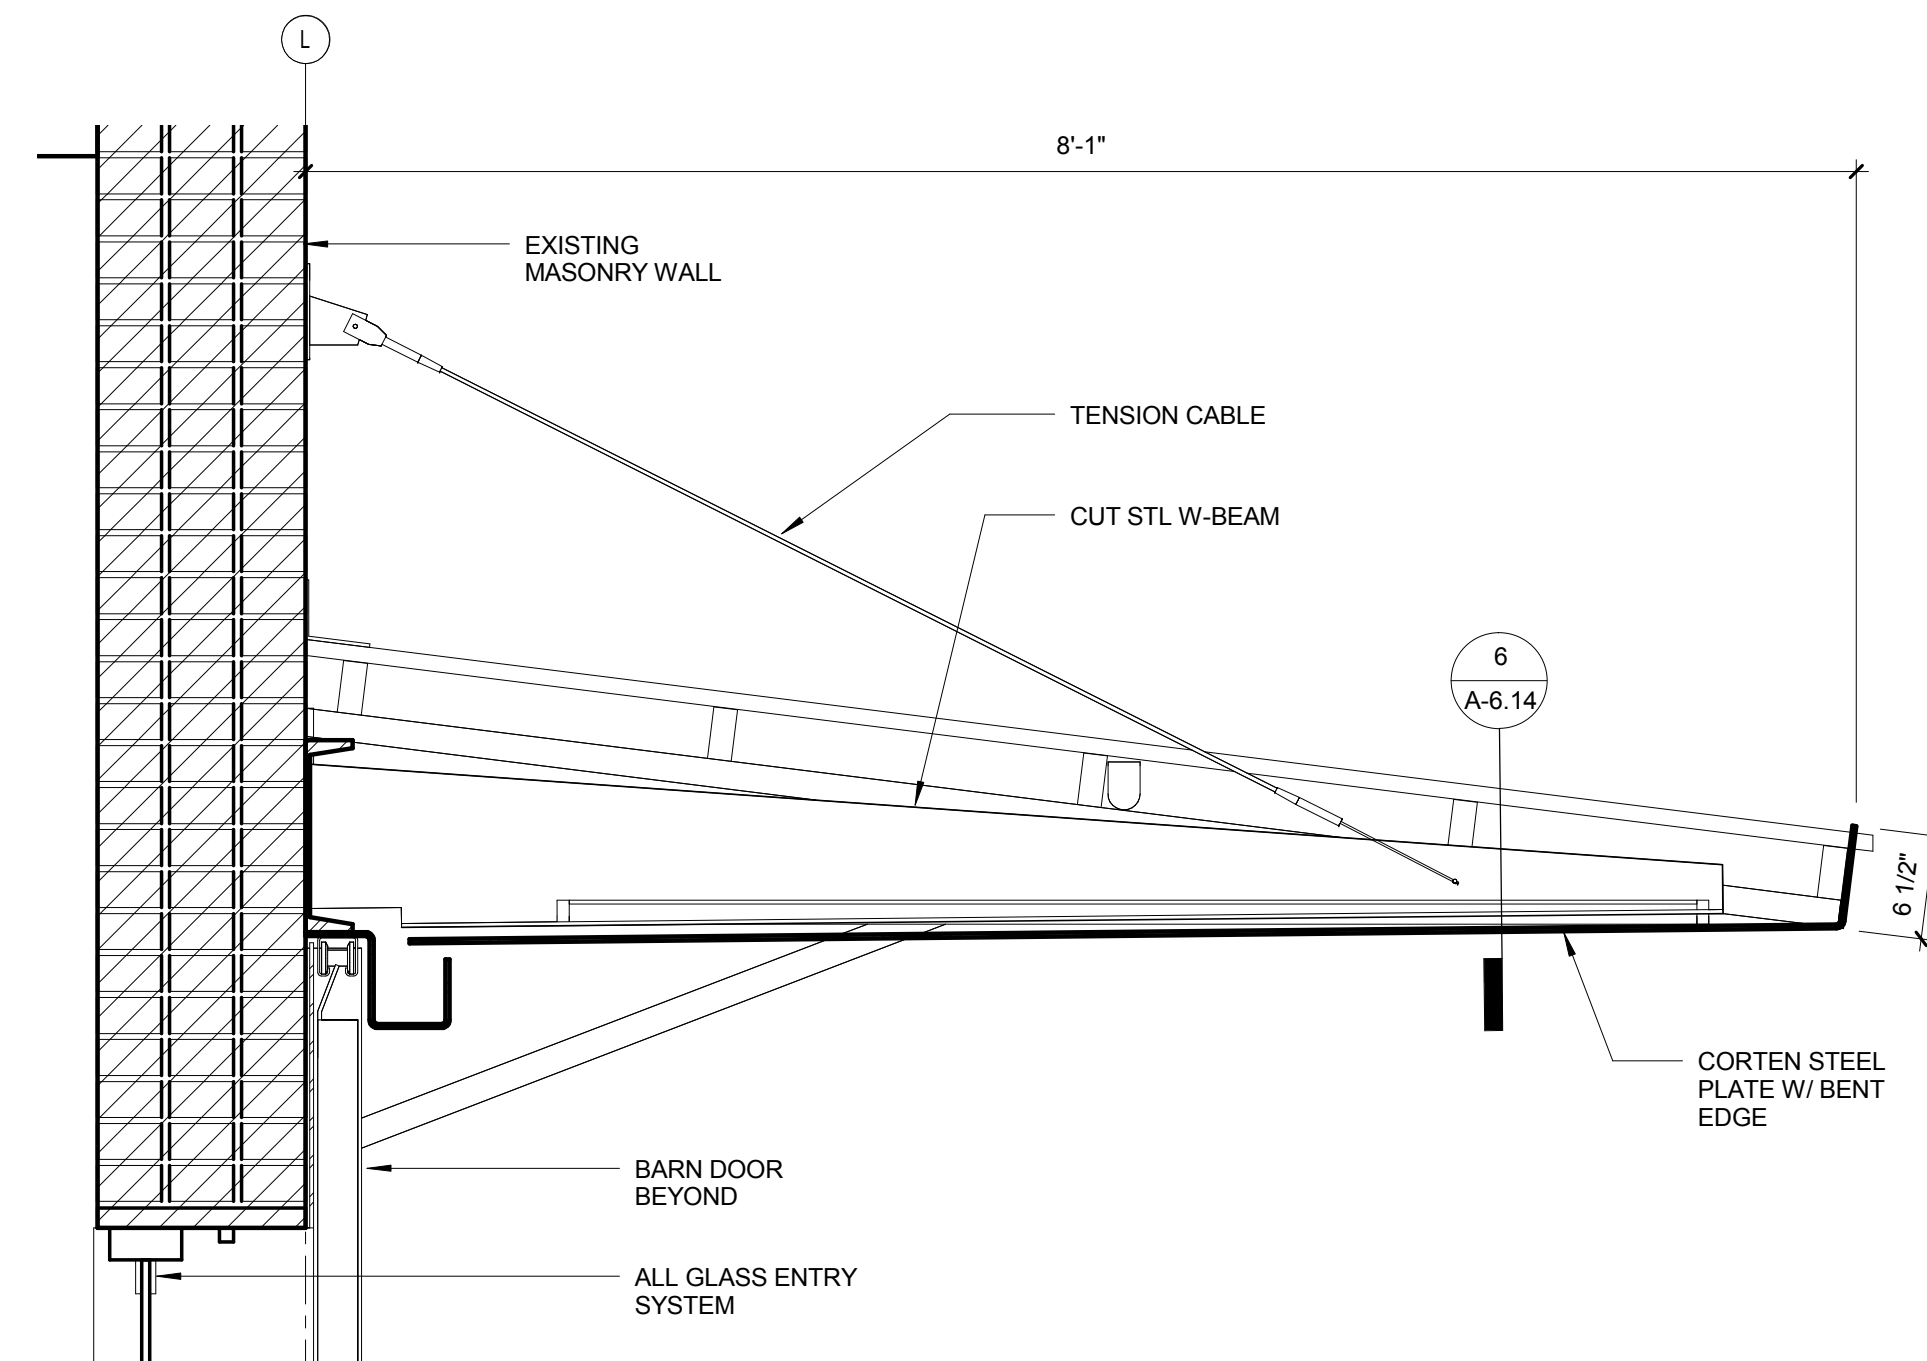

Warehouse - Section at Entry Canopy

A-6.01 | A-6.14 SCALE: 1" = 1'-0"

PERMIT SET

International Shipholding

PERMIT SET

864 South Peters, New Orleans, LA 70130

TRAPOLIN • PEER ARCHITECT

A Professional Corporation | 850 Tchoupitoulas Street | New Orleans, Louisiana 70130 | T (504) 523 2722 | F (504) 523 3081 | www.trapolinpeer.com

Owner **International Shipholding Corp.**

11 North Water Street
Mobile, AL 36602

(251) 243-9100

Contractor ?
?
?
?



Revisions	

Interoffice Date

Project Number CN13609
Drawn By Author
Checked By Checker

Issue Date 09/29/2014

Title **CANOPY DETAILS**

Sheet

A-6.14