


3908 DOWNMAN ROAD, NEW ORLEANS , LOUISIANA 70126

TOTAL SITE:	55,266 sf	100%
GREEN SPACE:	14,929 sf	27%

QTY.	TYPE	SIZE
16	CLASS 'A' TREE	2.5" cal., 10-12' ht.
10	CLASS 'B' TREE	1.5" cal., 8-10' ht.
80	EVERGREEN SHRUBS	3 gal.

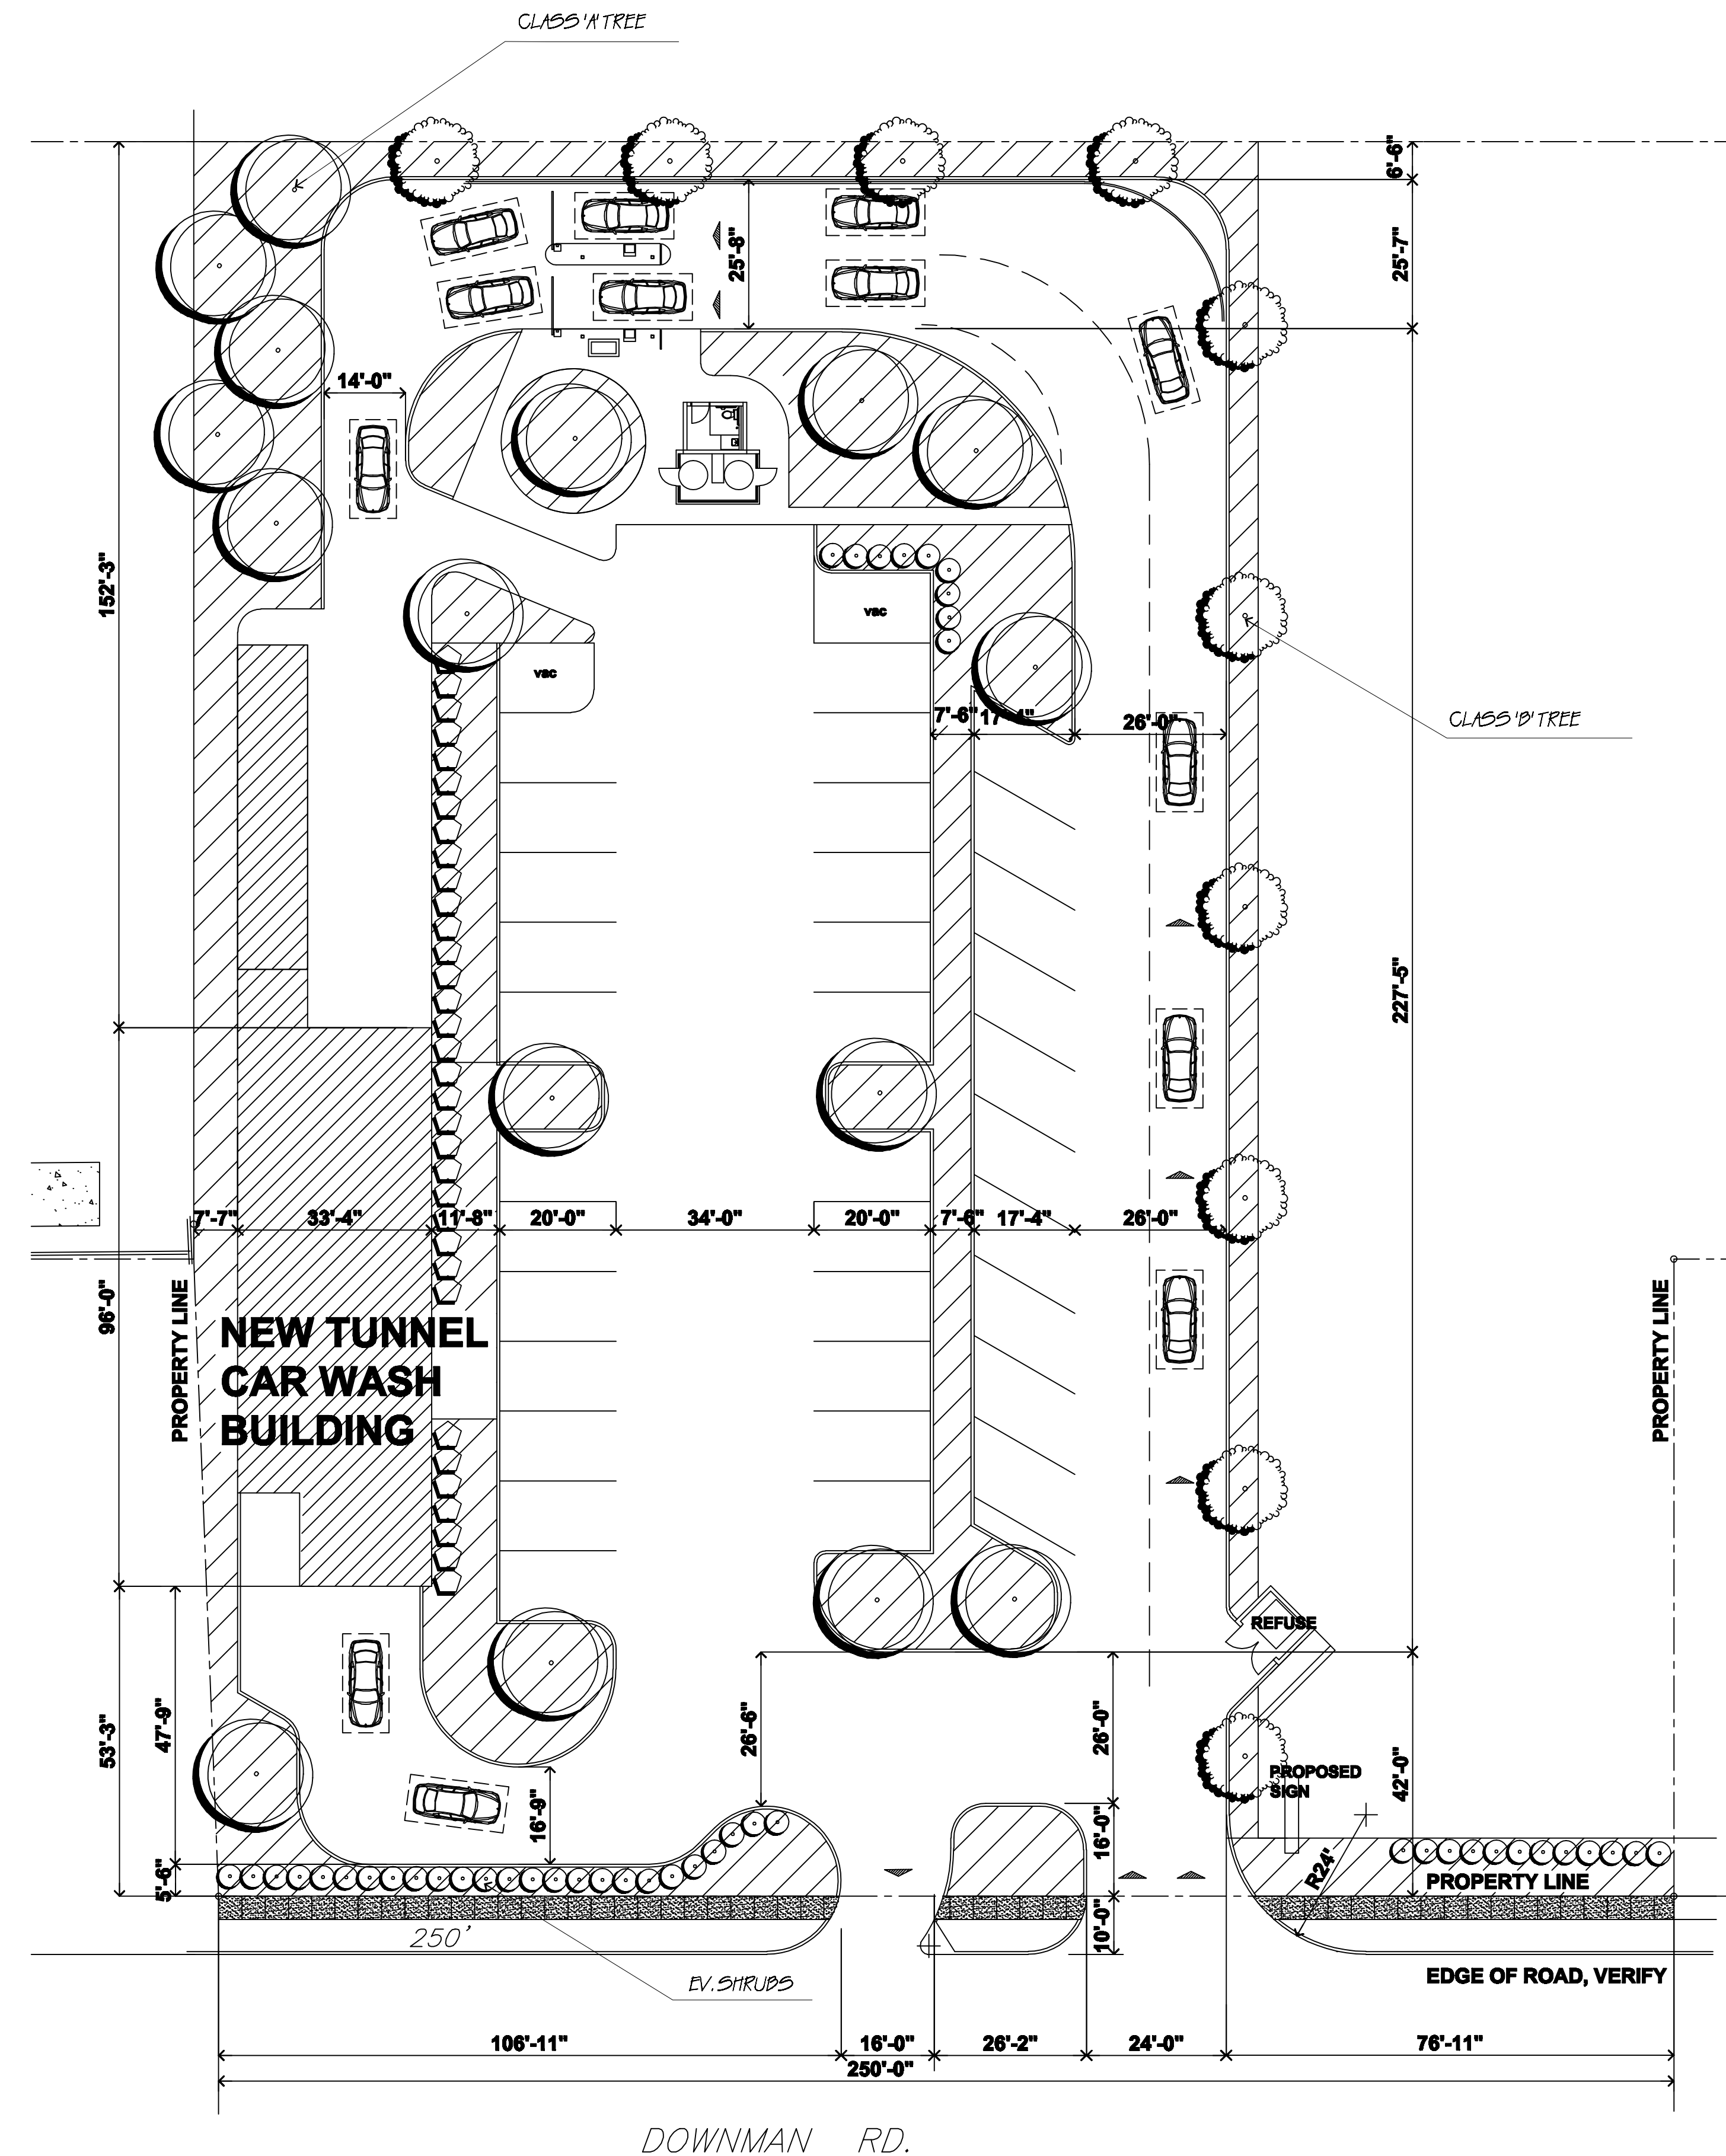

DOWNMAN RD.

NORTH

TUNNEL CAR WASH PLAN | LANDSCAPE PLAN

NEW TUNNEL CAR WASH BUILDING FOR:

TCL CAR WASH

3908 DOWNMAN ROAD, NEW ORLEANS, LOUISIANA 70126

SAUVIAC + DANG

ARCHITECTURAL DESIGN

1659 FLORIDA BOULEVARD BATON ROUGE, LA, 70802 www.sauviacanddang.com

225.338.0046
craigs@sauviacanddang.com ldang@sauviacanddang.com

DATE	8.08.2014
SHEET	

L1.0

OF

SAUVIAC + DANG, A PROFESSIONAL ARCHITECTURAL CORPORATION
1 6 5 9 FLORIDA BOULEVARD, BATON ROUGE, LOUISIANA 70802

1 TUNNEL CAR WASH PLAN

