



1 FLOOR PLAN

area - 3,707 sf

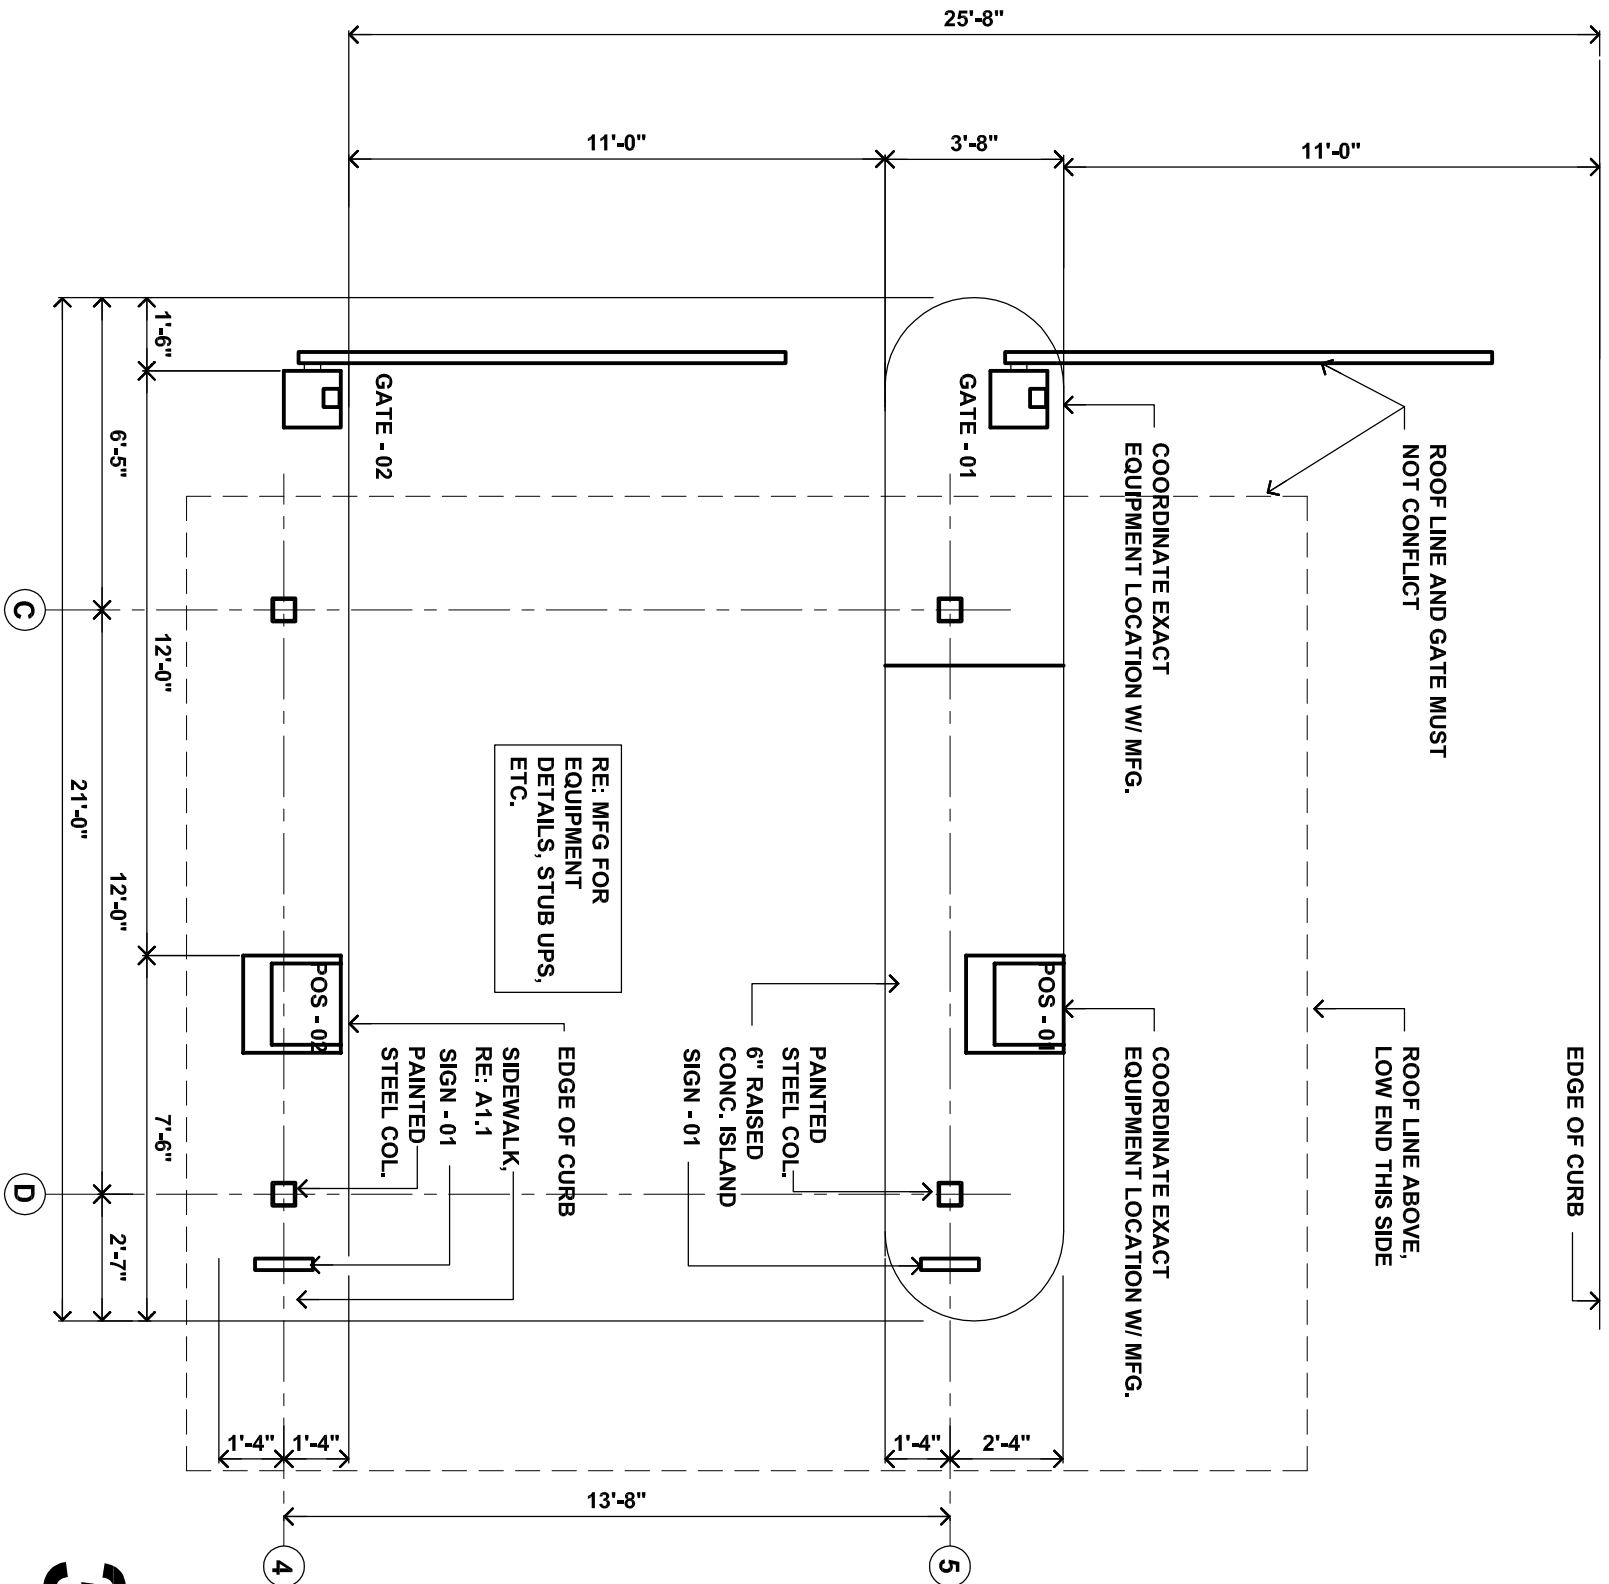

3 POS PLAN

area - 240 sf

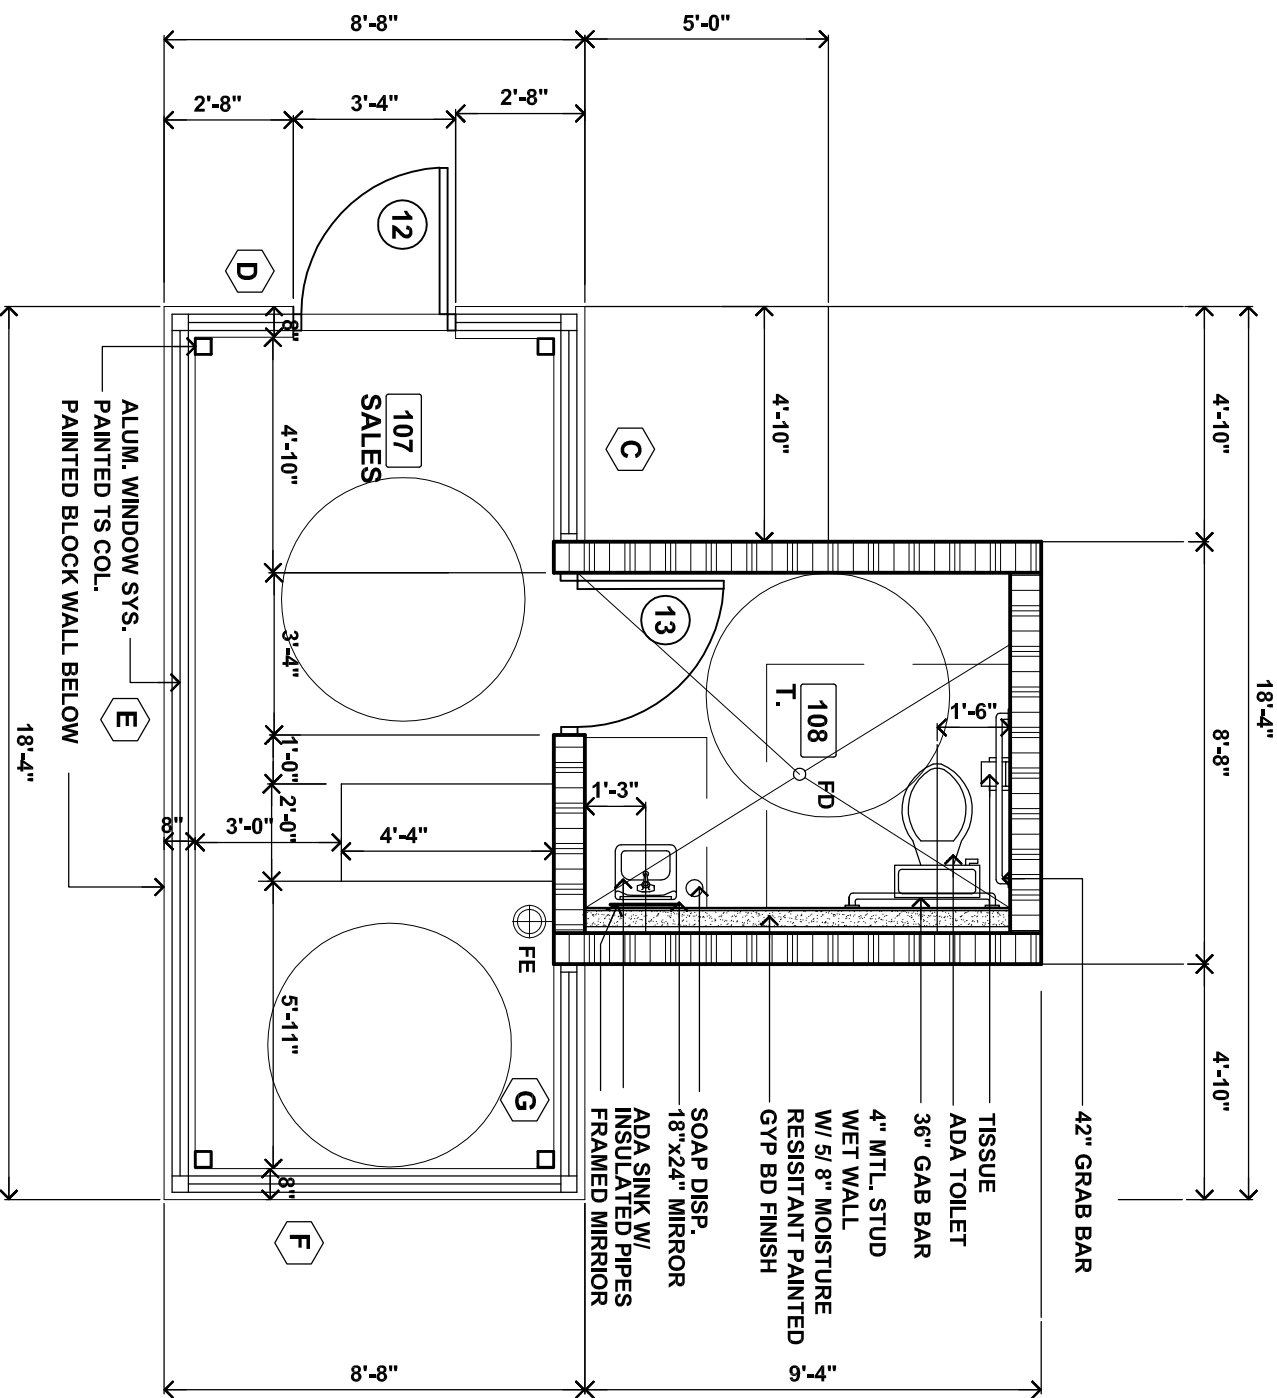

2 FLOOR PLAN - SALES

area - 240 sf

WASH PLAN | POS PLAN

NEW TUNNEL CAR WASH BUILDING FOR:

TCL CAR WASH

3908 DOWNMAN ROAD, NEW ORLEANS, LOUISIANA 70126

SAUVIAC + DANG

ARCHITECTURAL DESIGN

1659 FLORIDA BOULEVARD BATON ROUGE, LA, 70802 www.sauviacanddang.com  
225.338.0046 craigs@sauviacanddang.com ldang@sauviacanddang.com